



Figures

2025/1/10

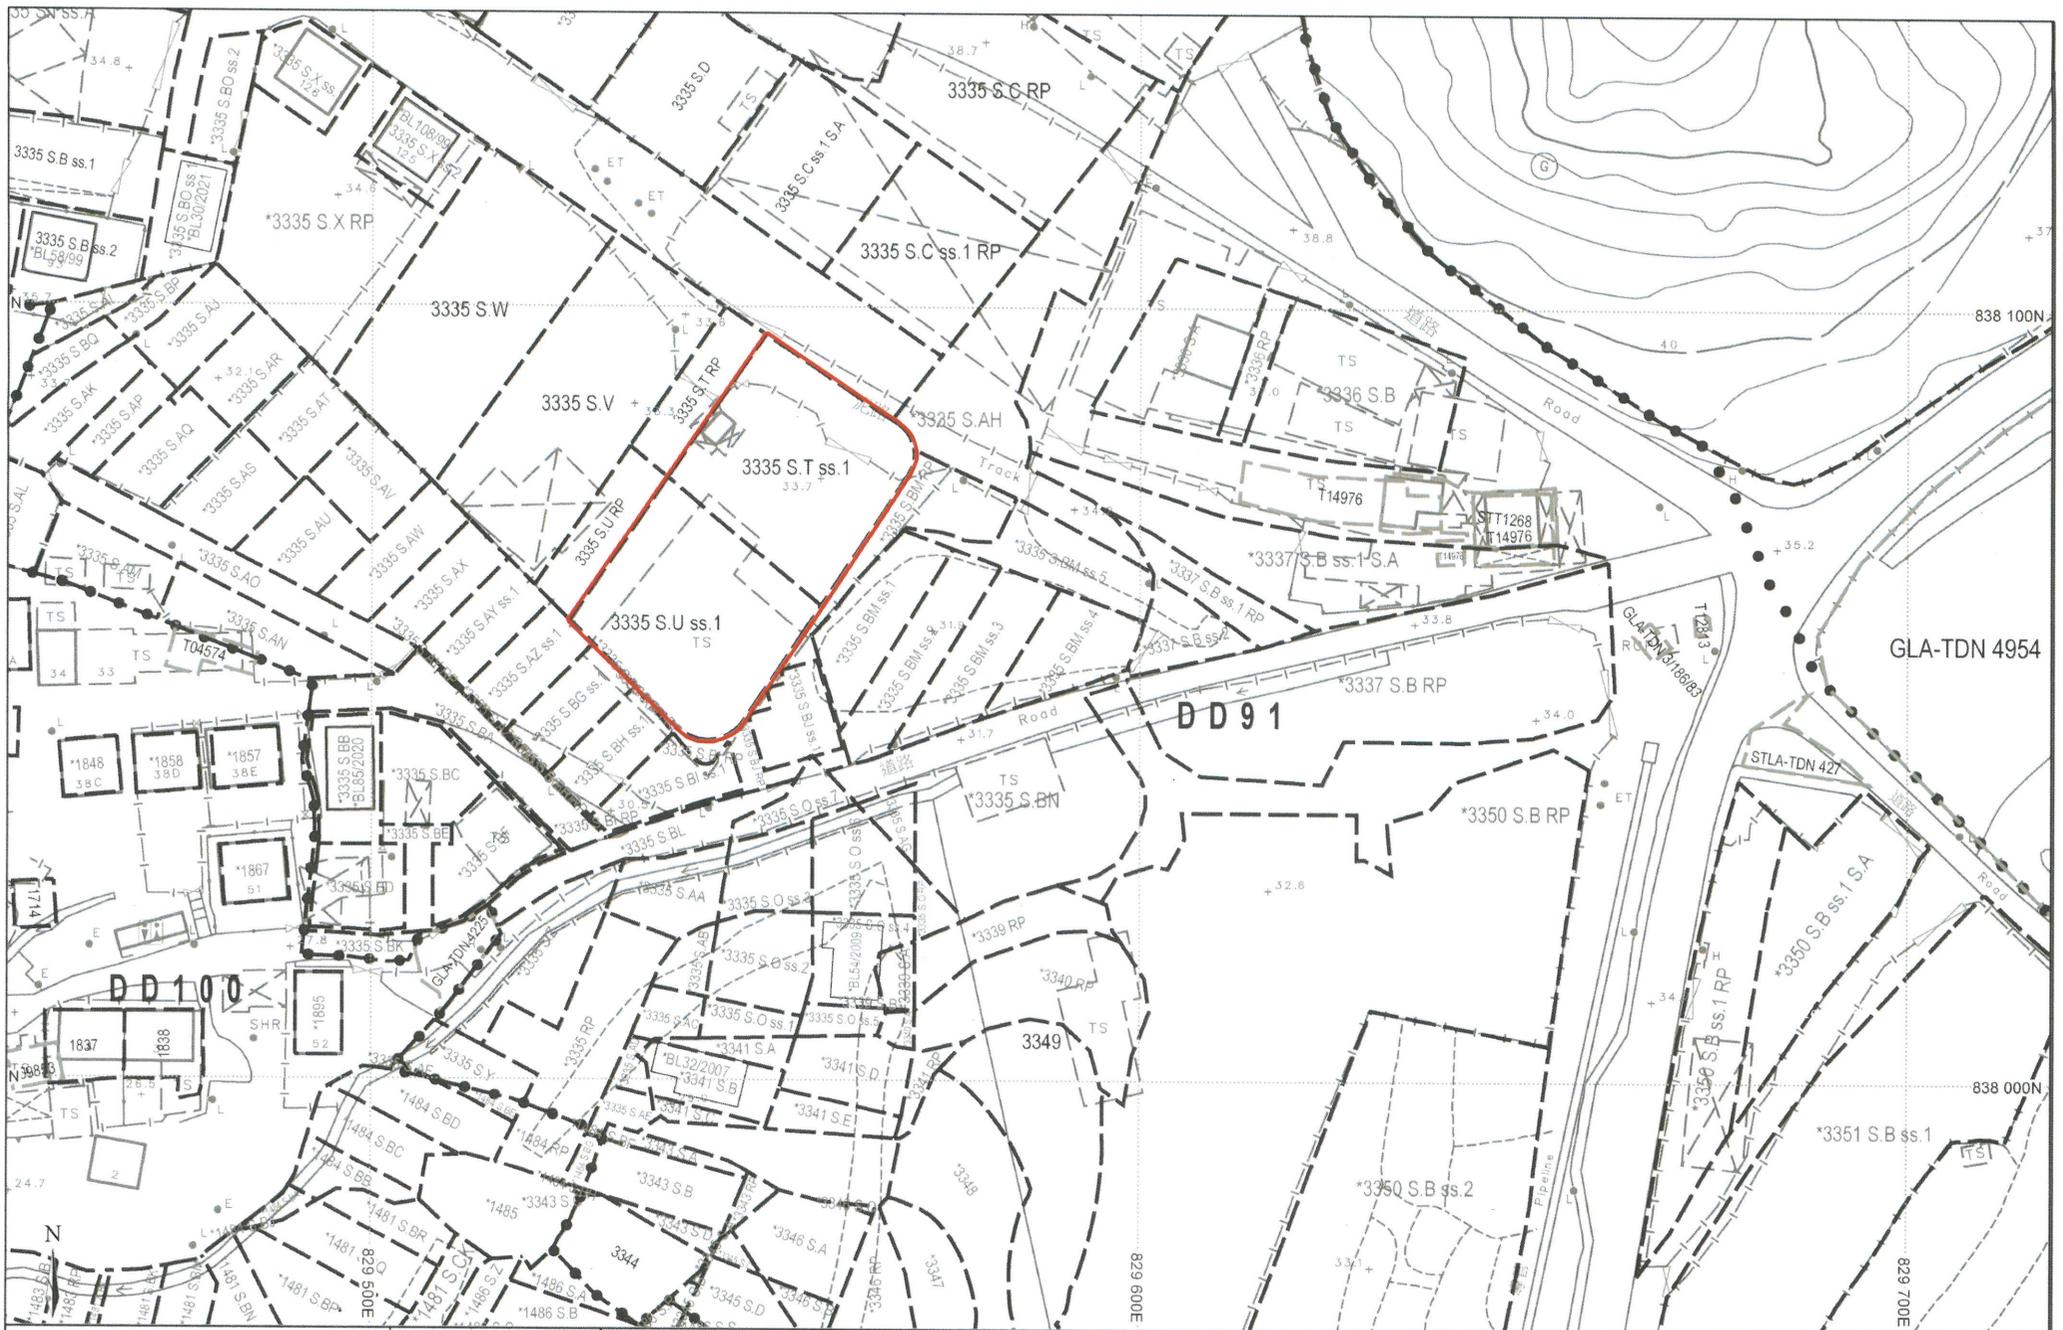

LEGEND:  Subject Site	FIGURE NO. 1	FIGURE TITLE:	LOCATION:	PREPARED BY:
	SCALE: 1:1000 at A4		Lots 3335 S.U SS, 1 and 3335 S.T SS, 1 in D.D. 91, Lin Tong Mei, New Territories	 DeSPACE (International) Limited
	DATE: 15.10.2024	Site Plan		

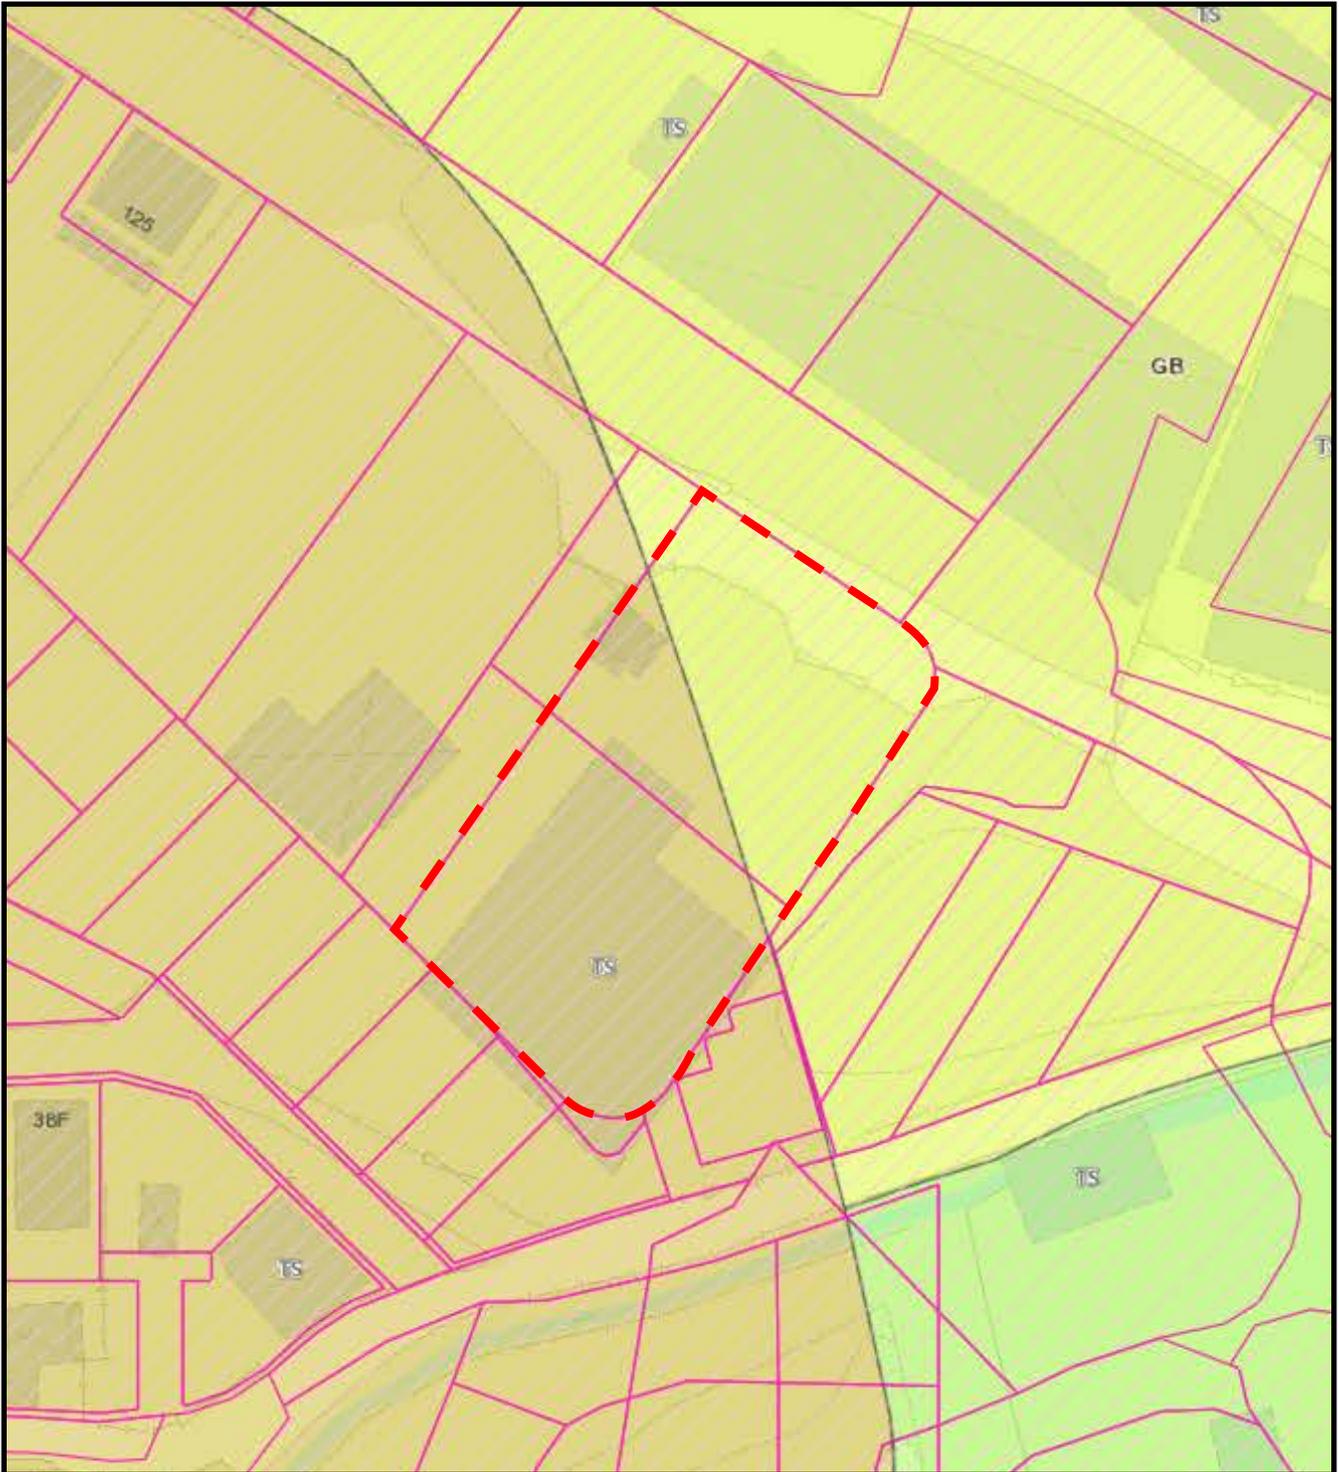

Legend  Application Boundary  Zoning - Village Type Development  Zoning - Green Belt	Date JAN 2026
	Scale N.T.S
	Figure No. 3
Title Outline Zoning Plan	Prepared By:  DeSPACE (International) Limited


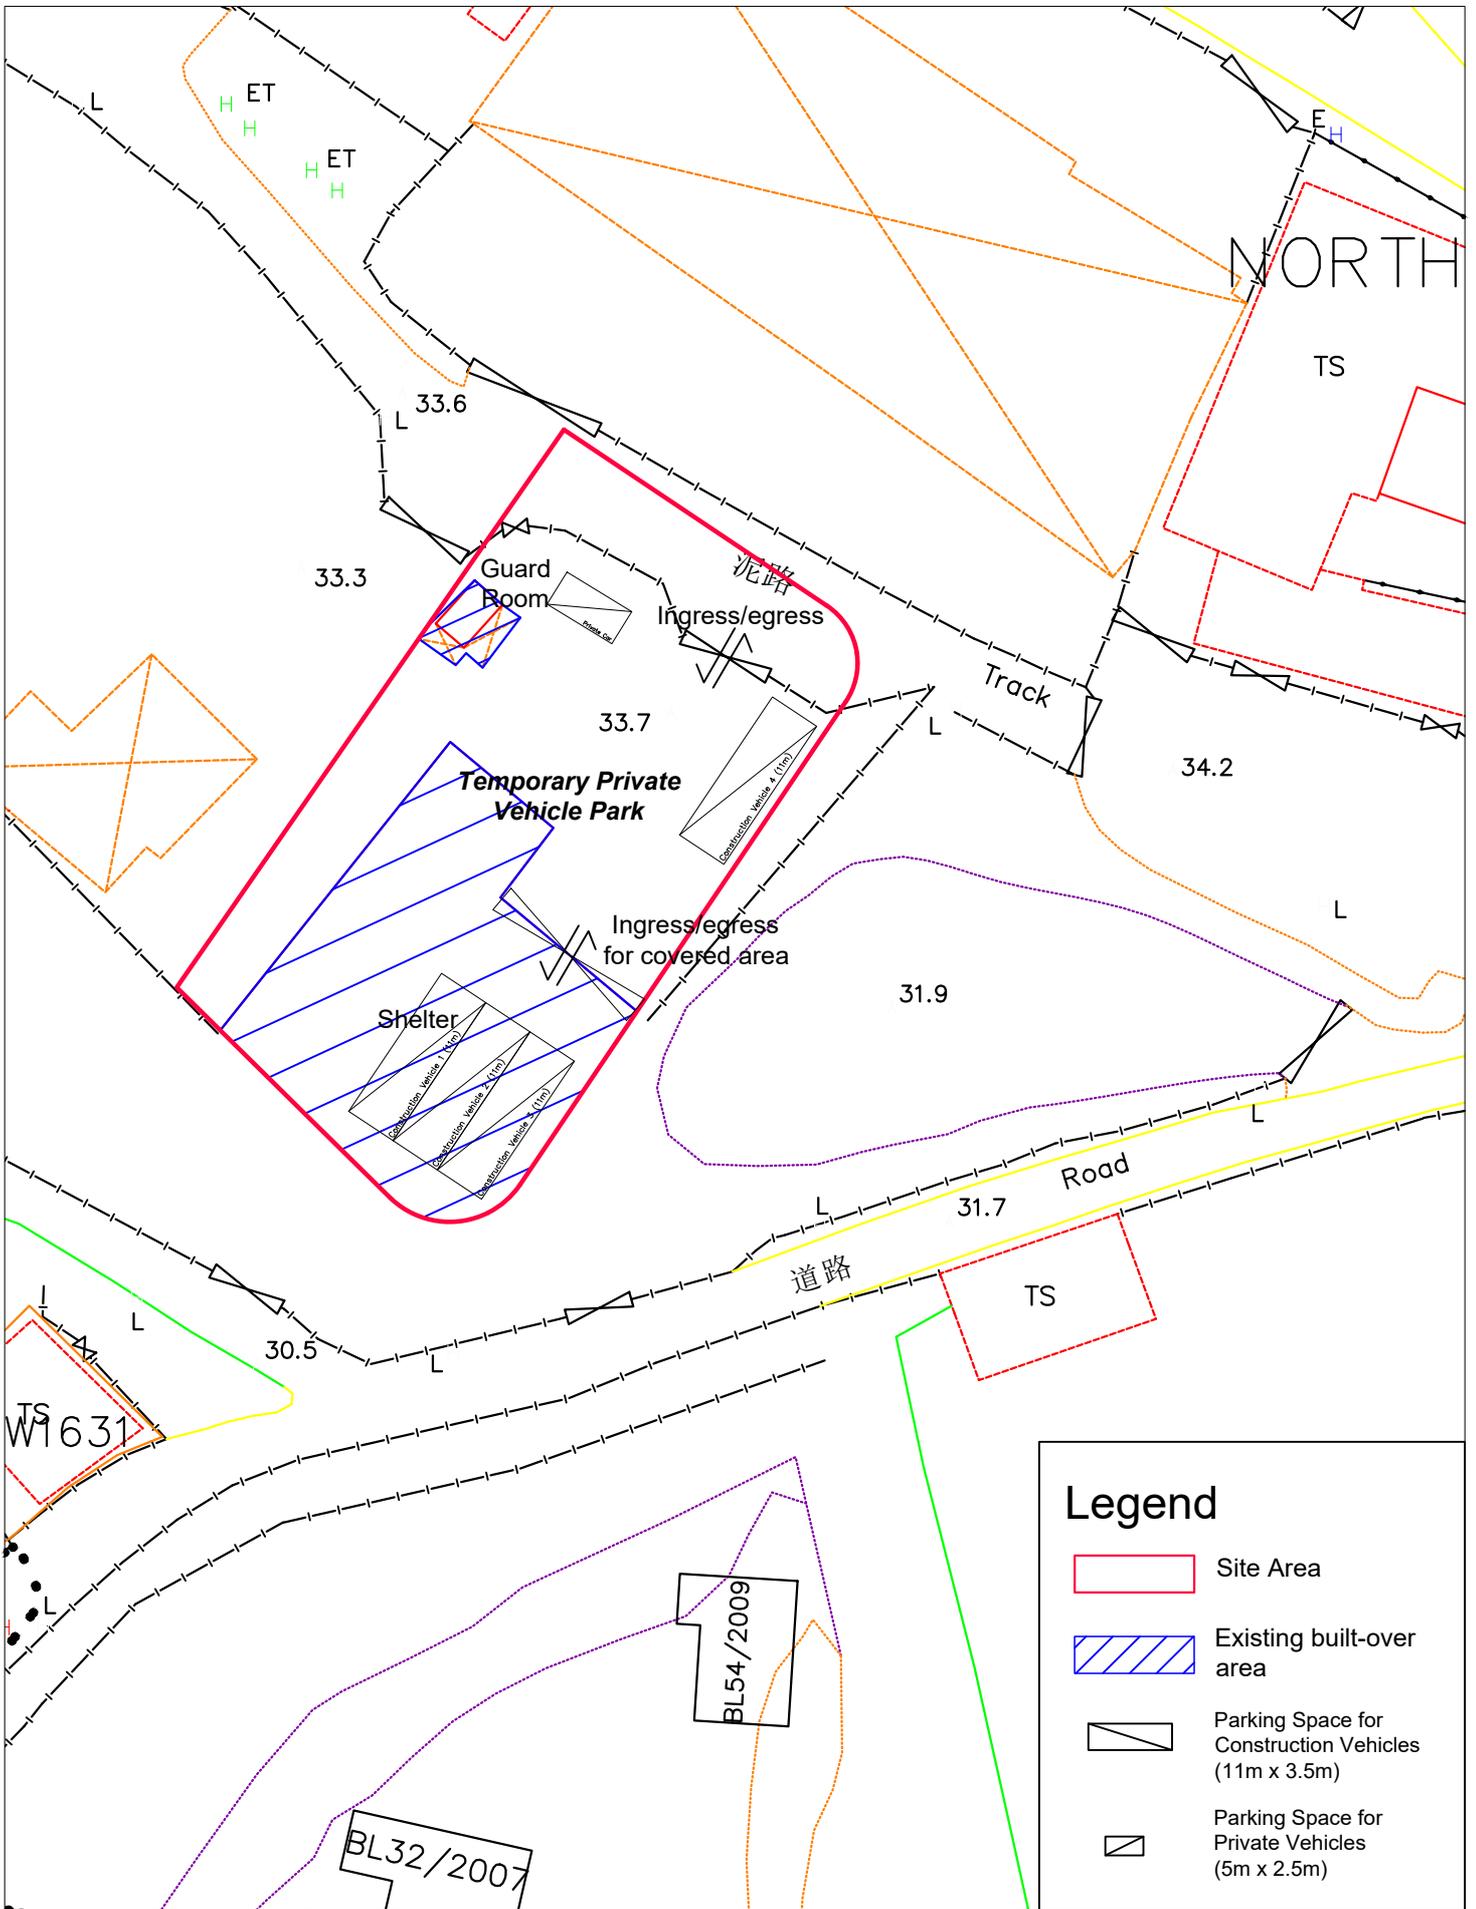


Figure	4
Title	Site Layout Plan

Date	February 2026
Scale	1:500 in A4

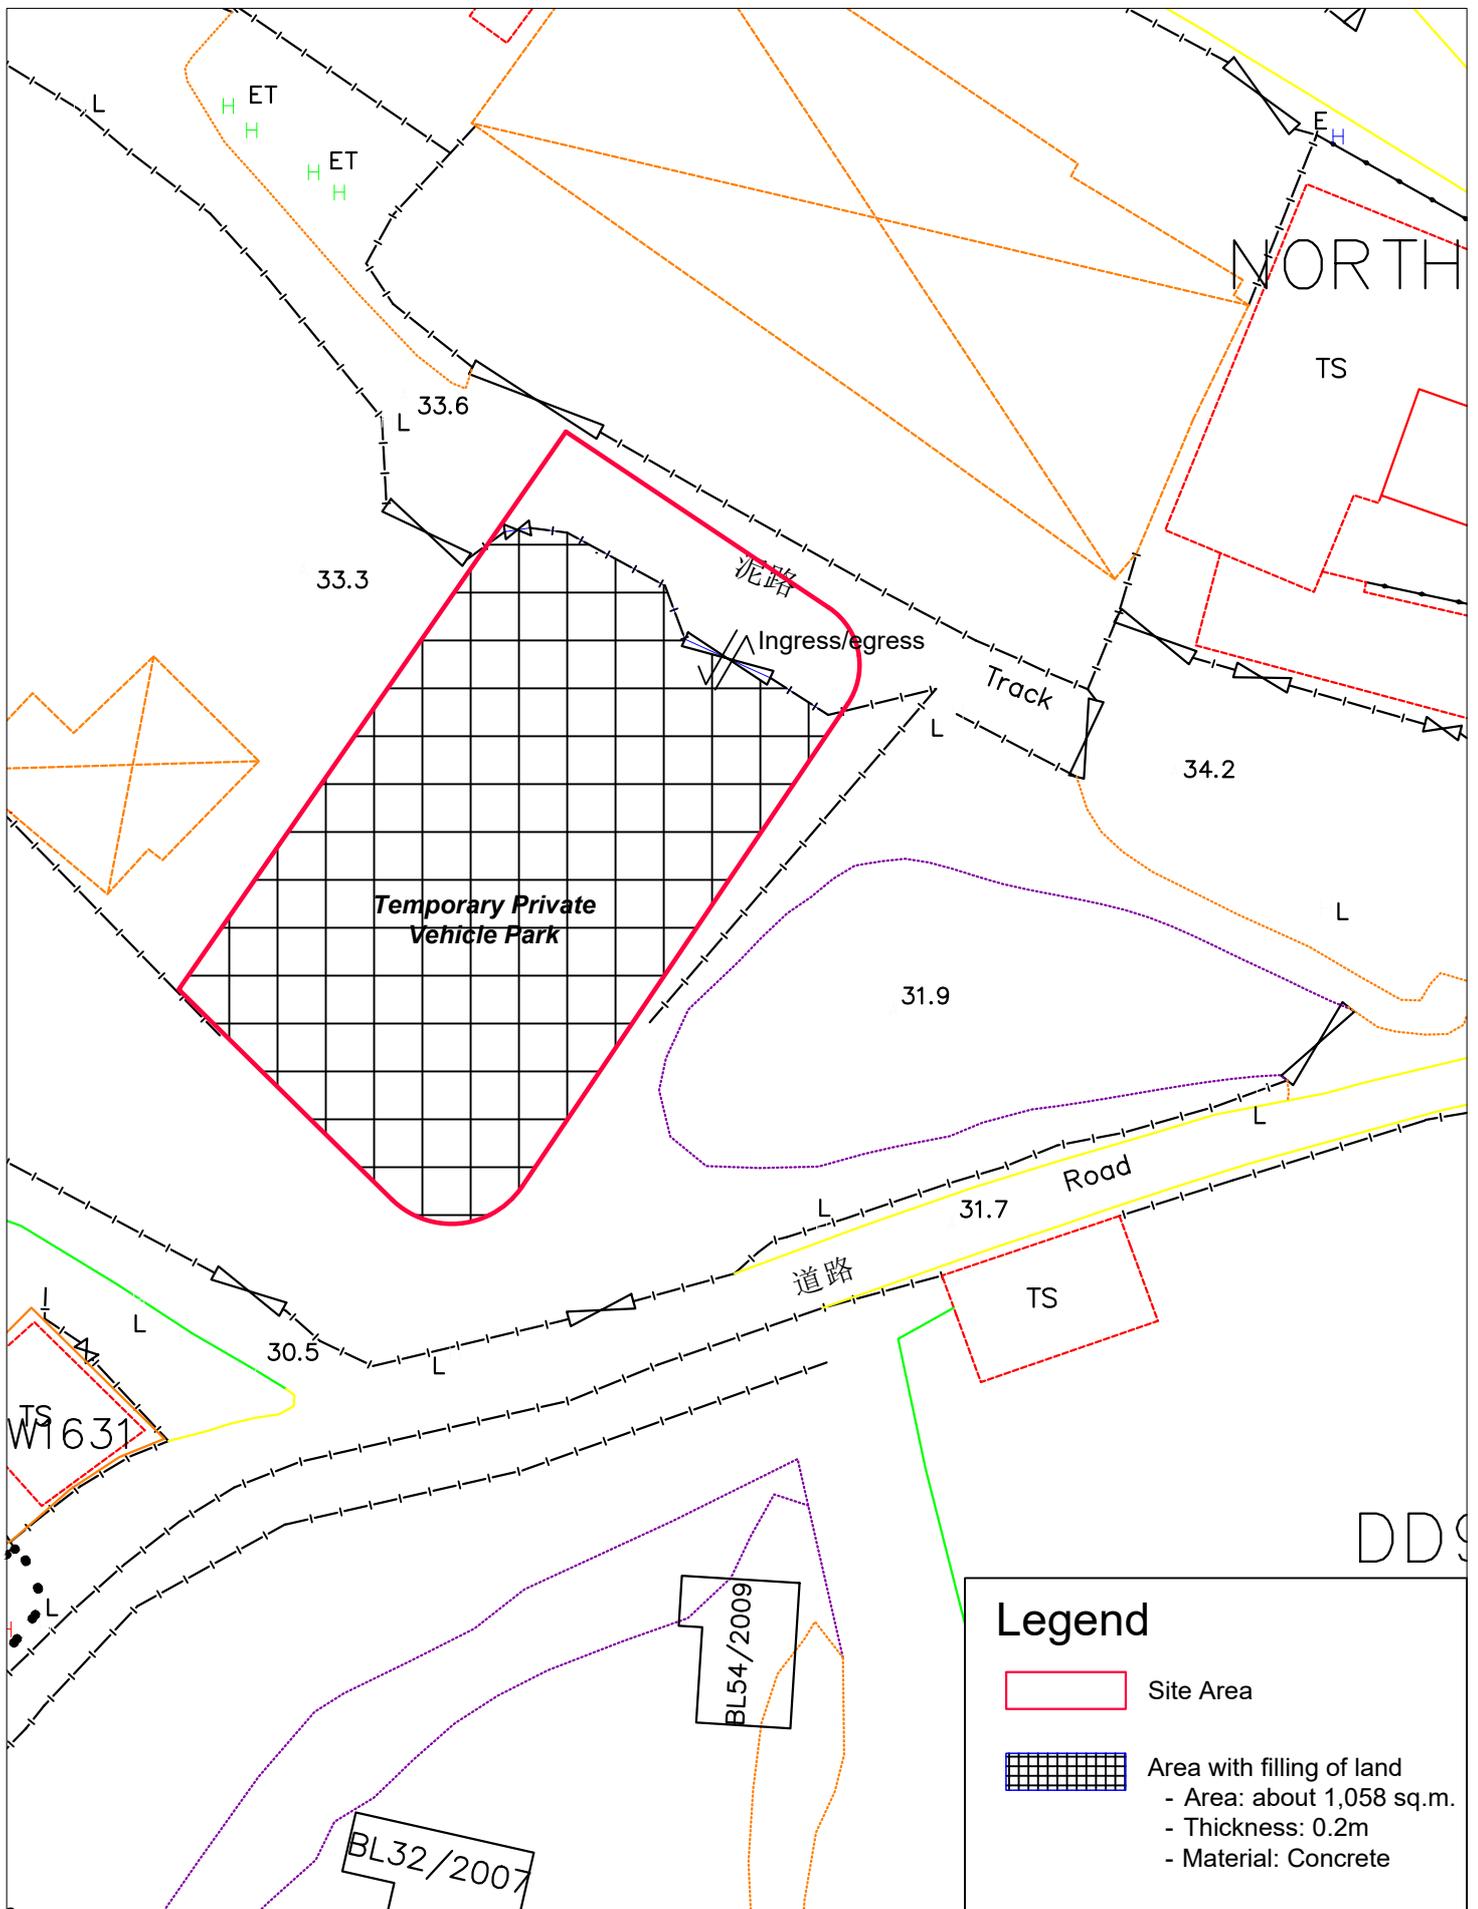

Legend


- Site Area
- Area with filling of land
 - Area: about 1,058 sq.m.
 - Thickness: 0.2m
 - Material: Concrete




Figure	5	Date	February 2026
Title	Filling Of Land Plan	Scale	1:500 in A4

Appendix 1


Swept Path Analysis

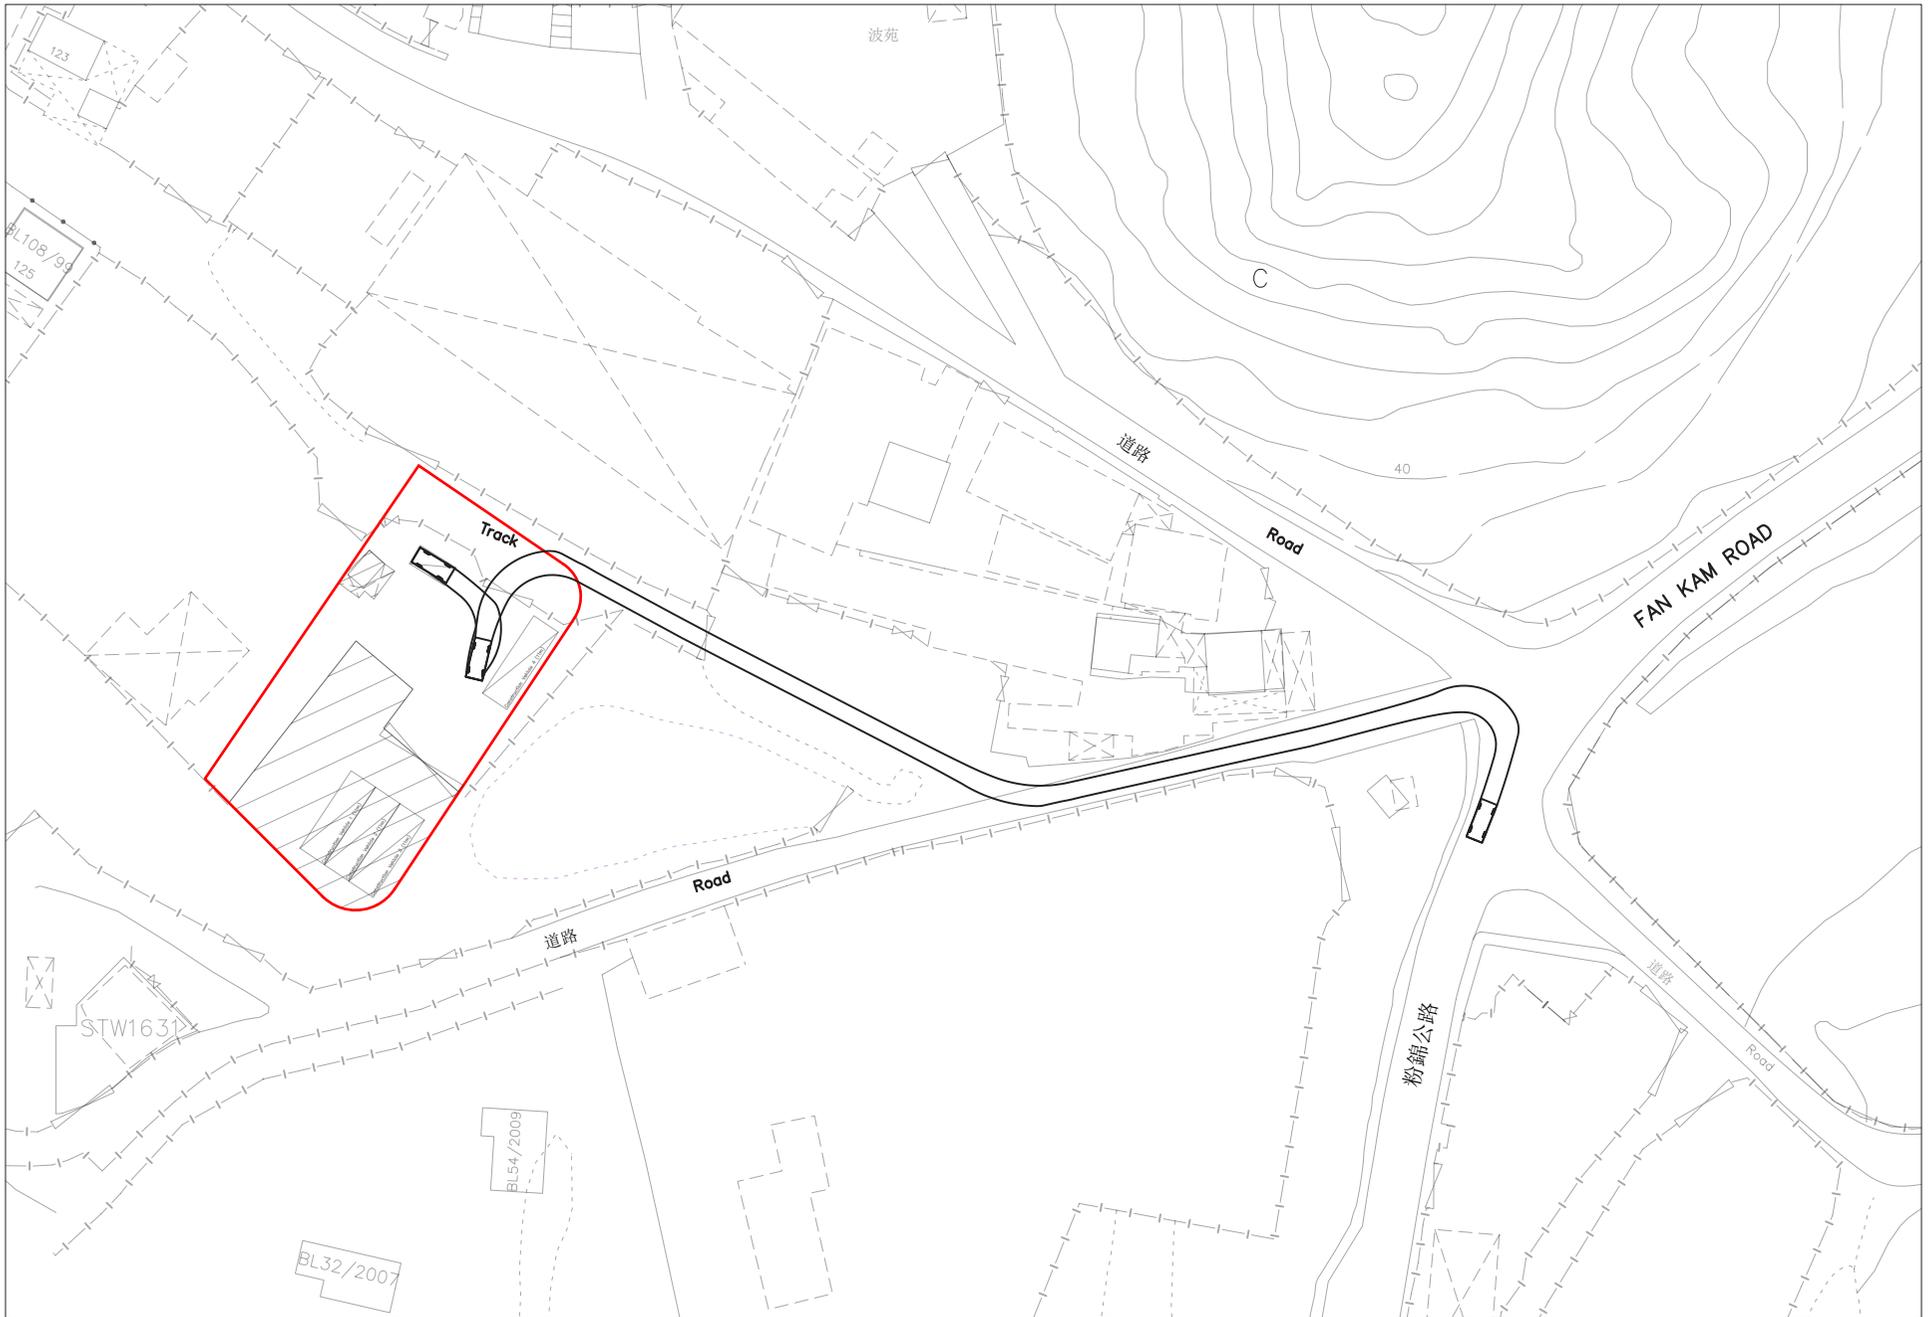

Prepared By:  DeSPACE (International) Limited	Figure 1	Date February 2026
	Title Swept Path of Private Car Entering the Site	Scale 1 : 1,000 in A4

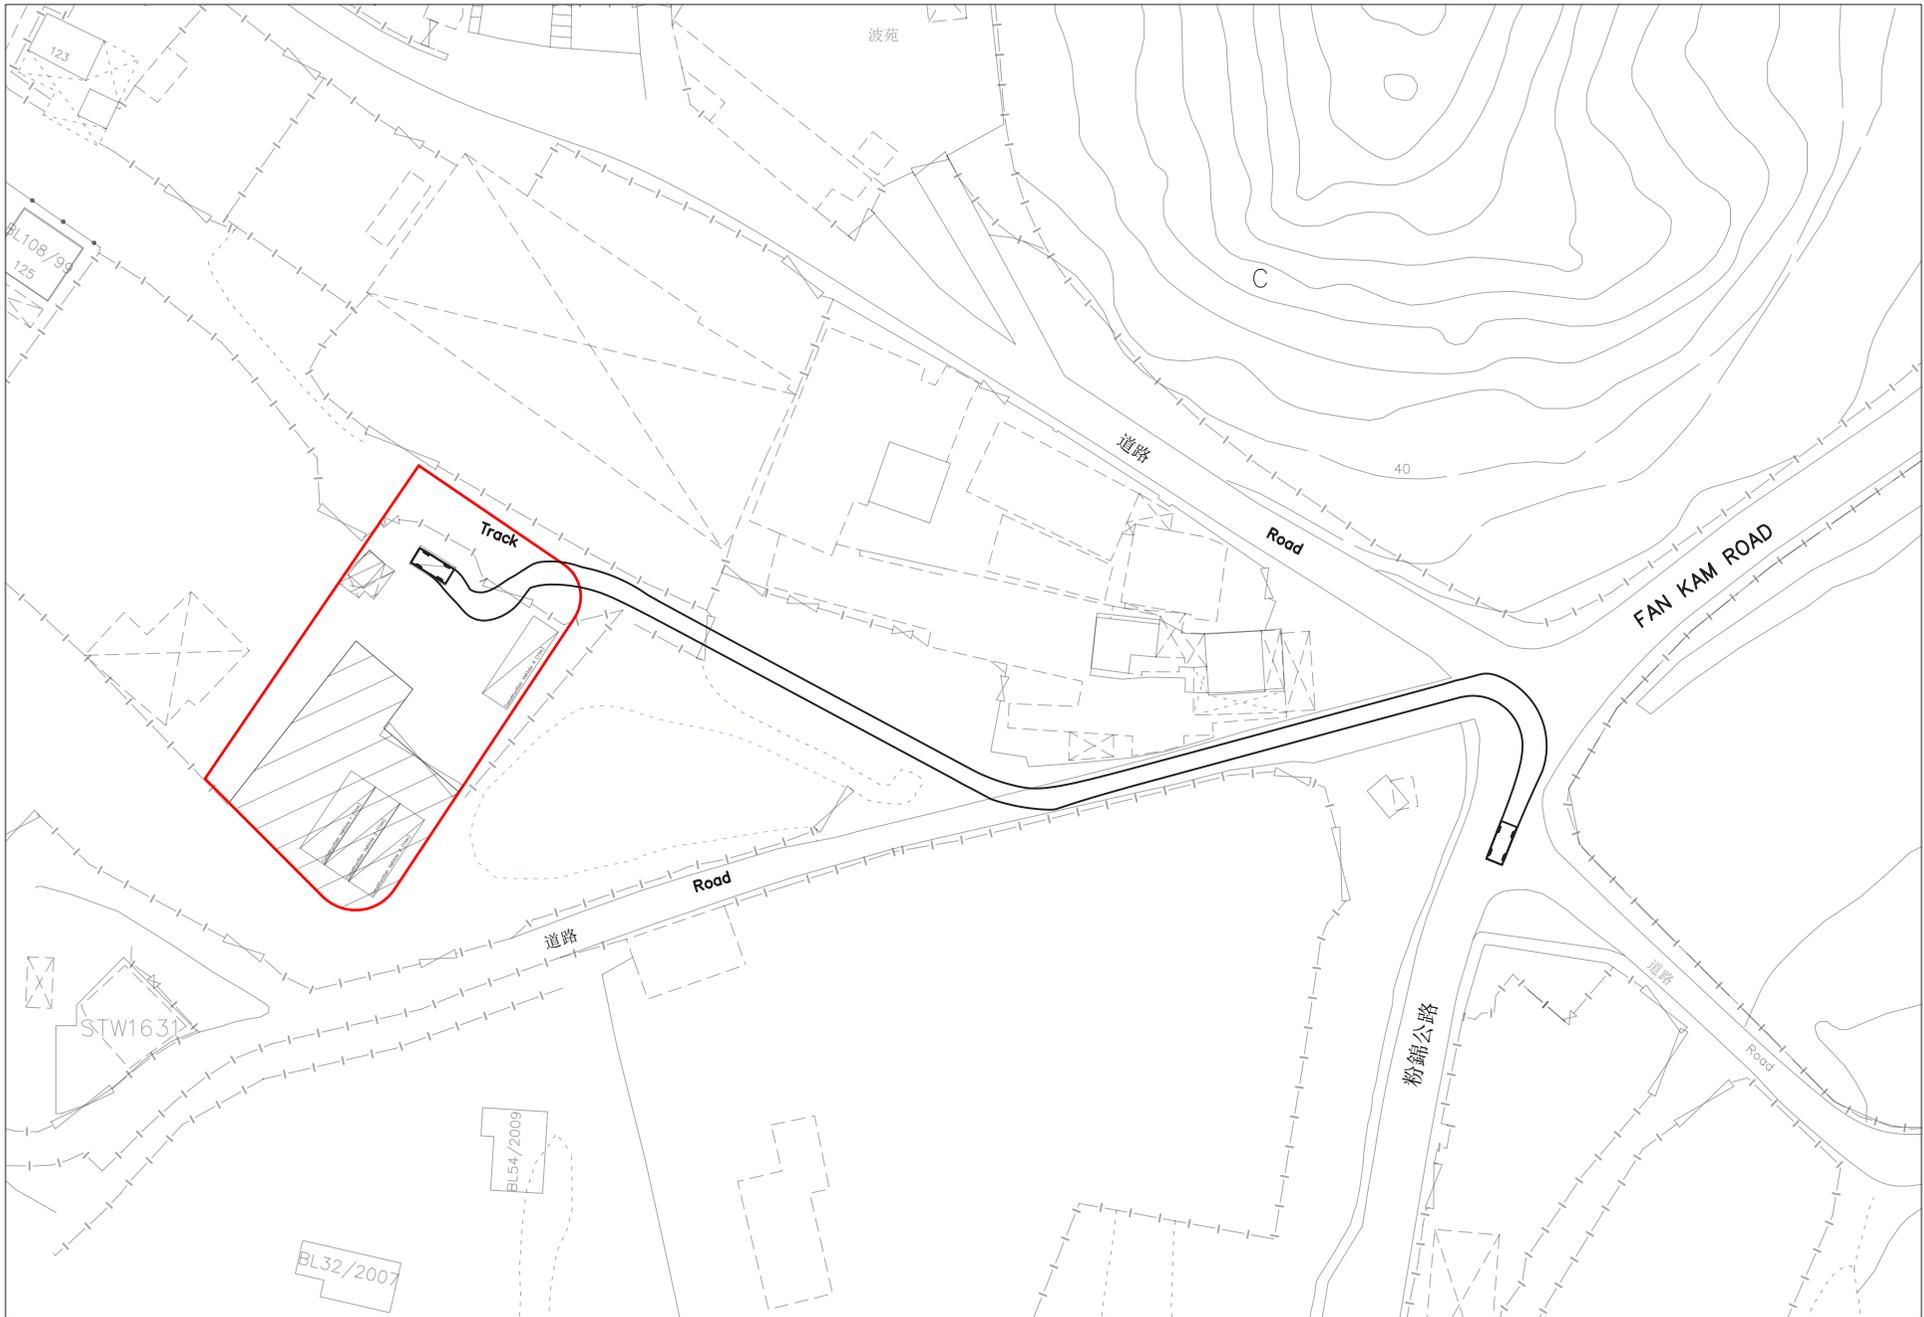

Prepared By:  DeSPACE (International) Limited	Figure 2	Date February 2026
	Title Swept Path of Private Car Leaving the Site	Scale 1 : 1,000 in A4

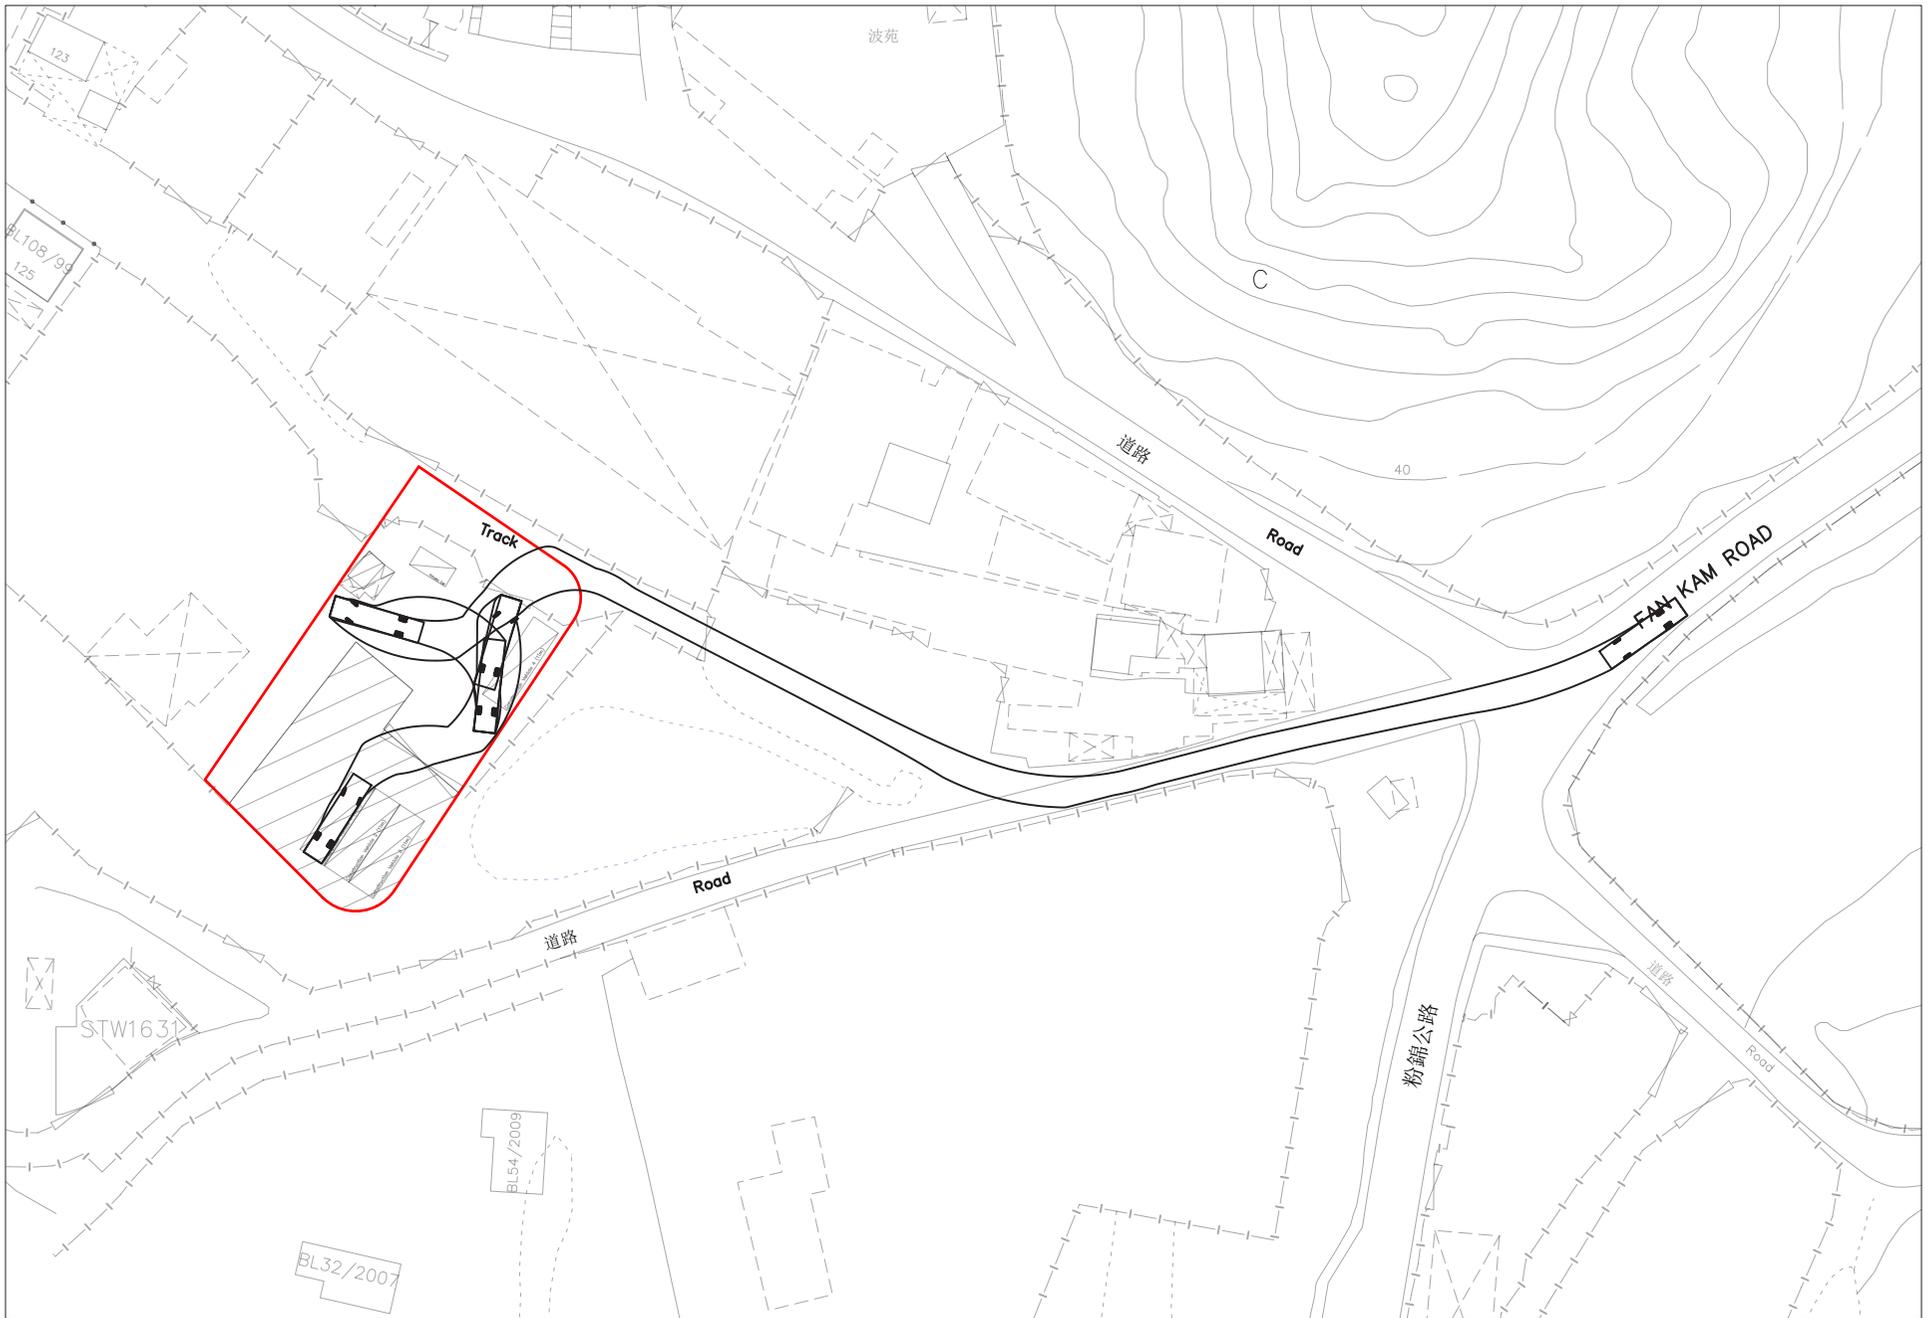

Prepared By:



DeSPACE (International) Limited

Figure

3

Title


Swept Path of 11m Vehicle Entering the Site

Date


February 2026

Scale

1 : 1,000 in A4

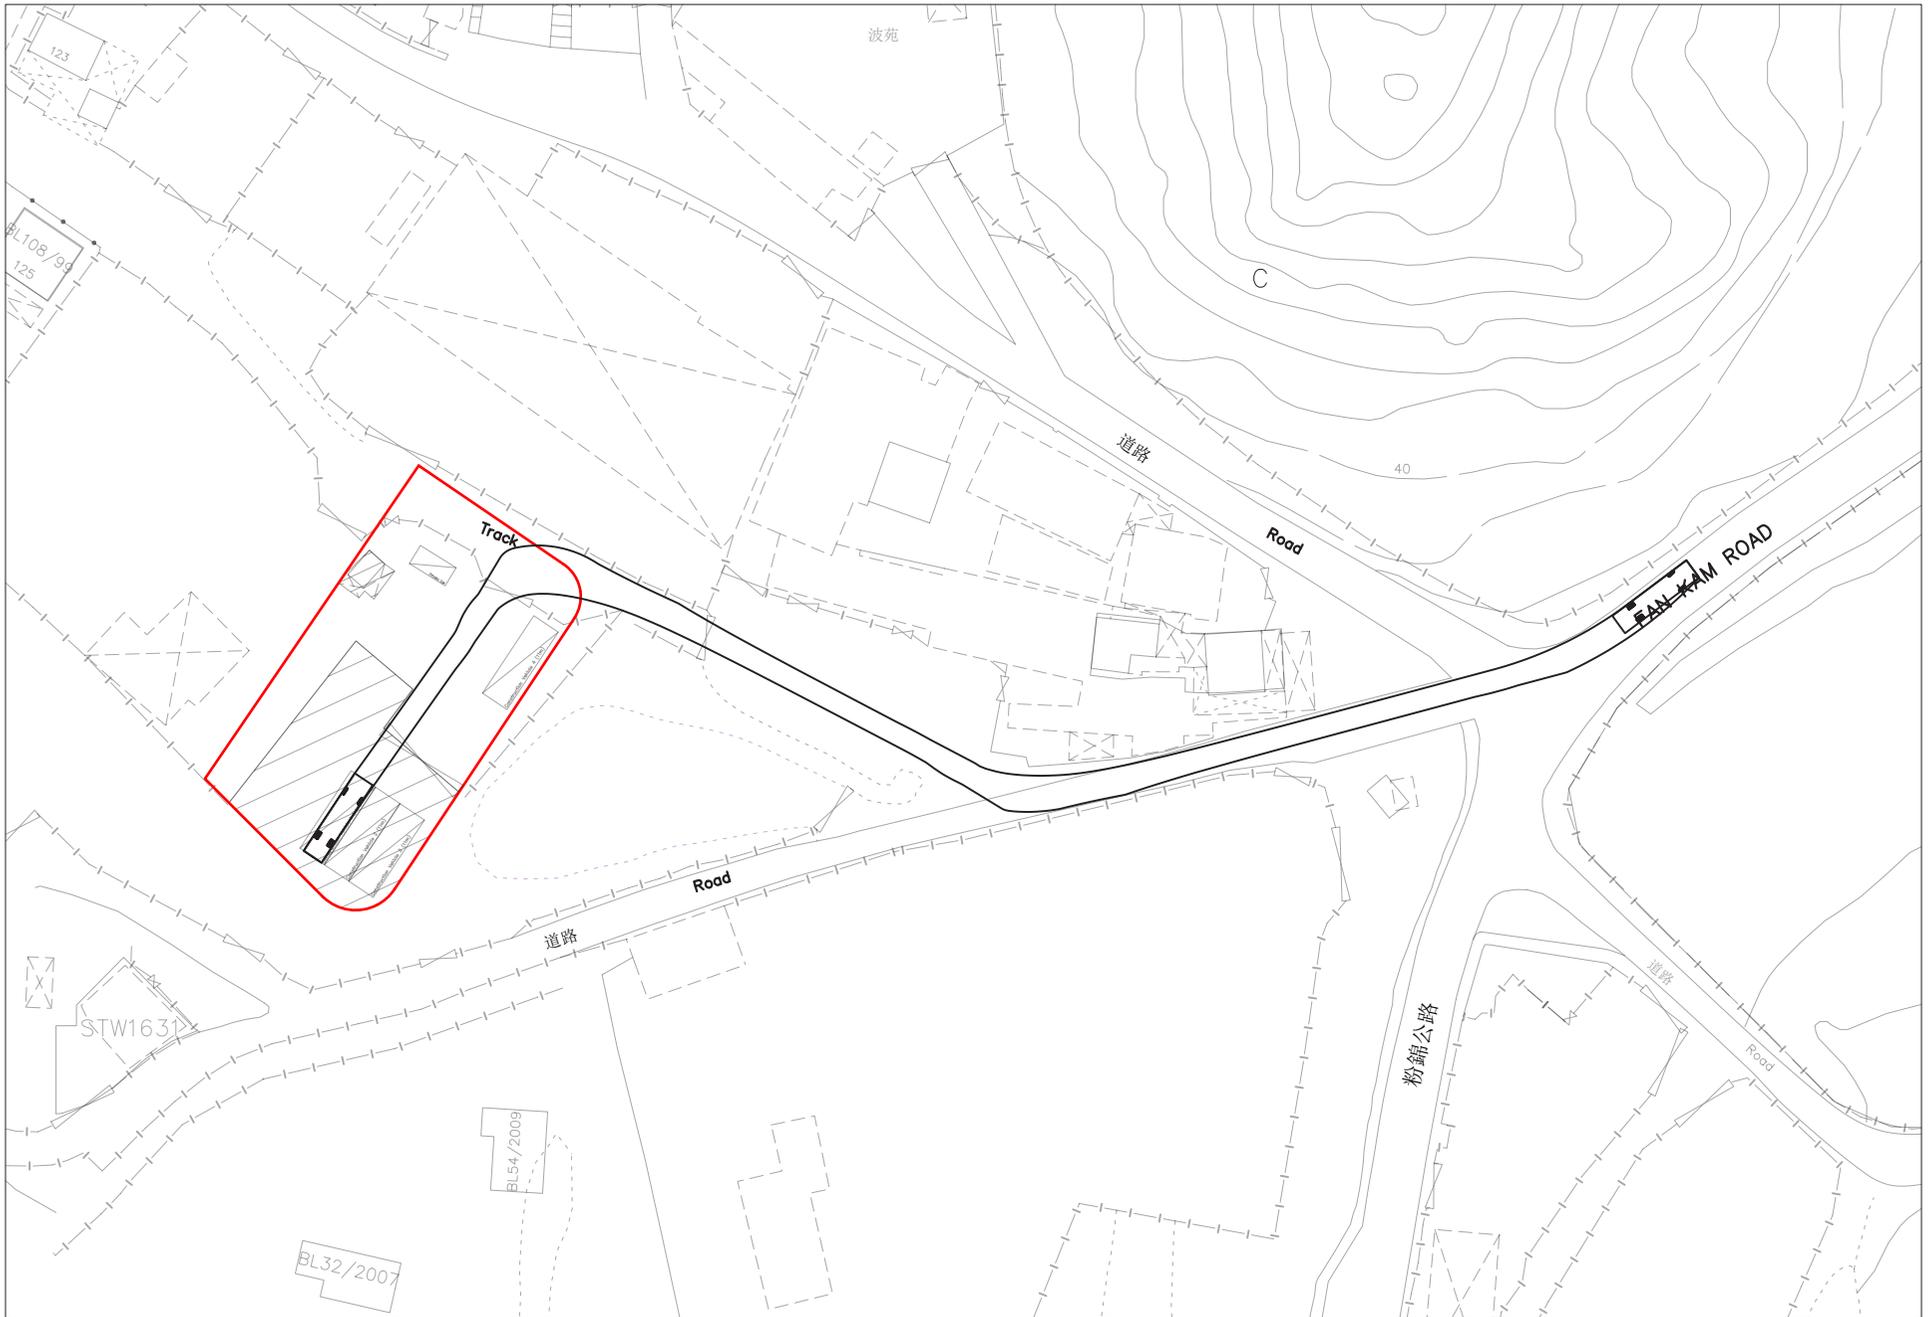

Prepared By:  DeSPACE (International) Limited	Figure <p style="text-align: center;">4</p>	Date <p style="text-align: center;">February 2026</p>
	Title <p style="text-align: center;">Swept Path of 11m Vehicle Leaving the Site</p>	Scale <p style="text-align: center;">1 : 1,000 in A4</p>

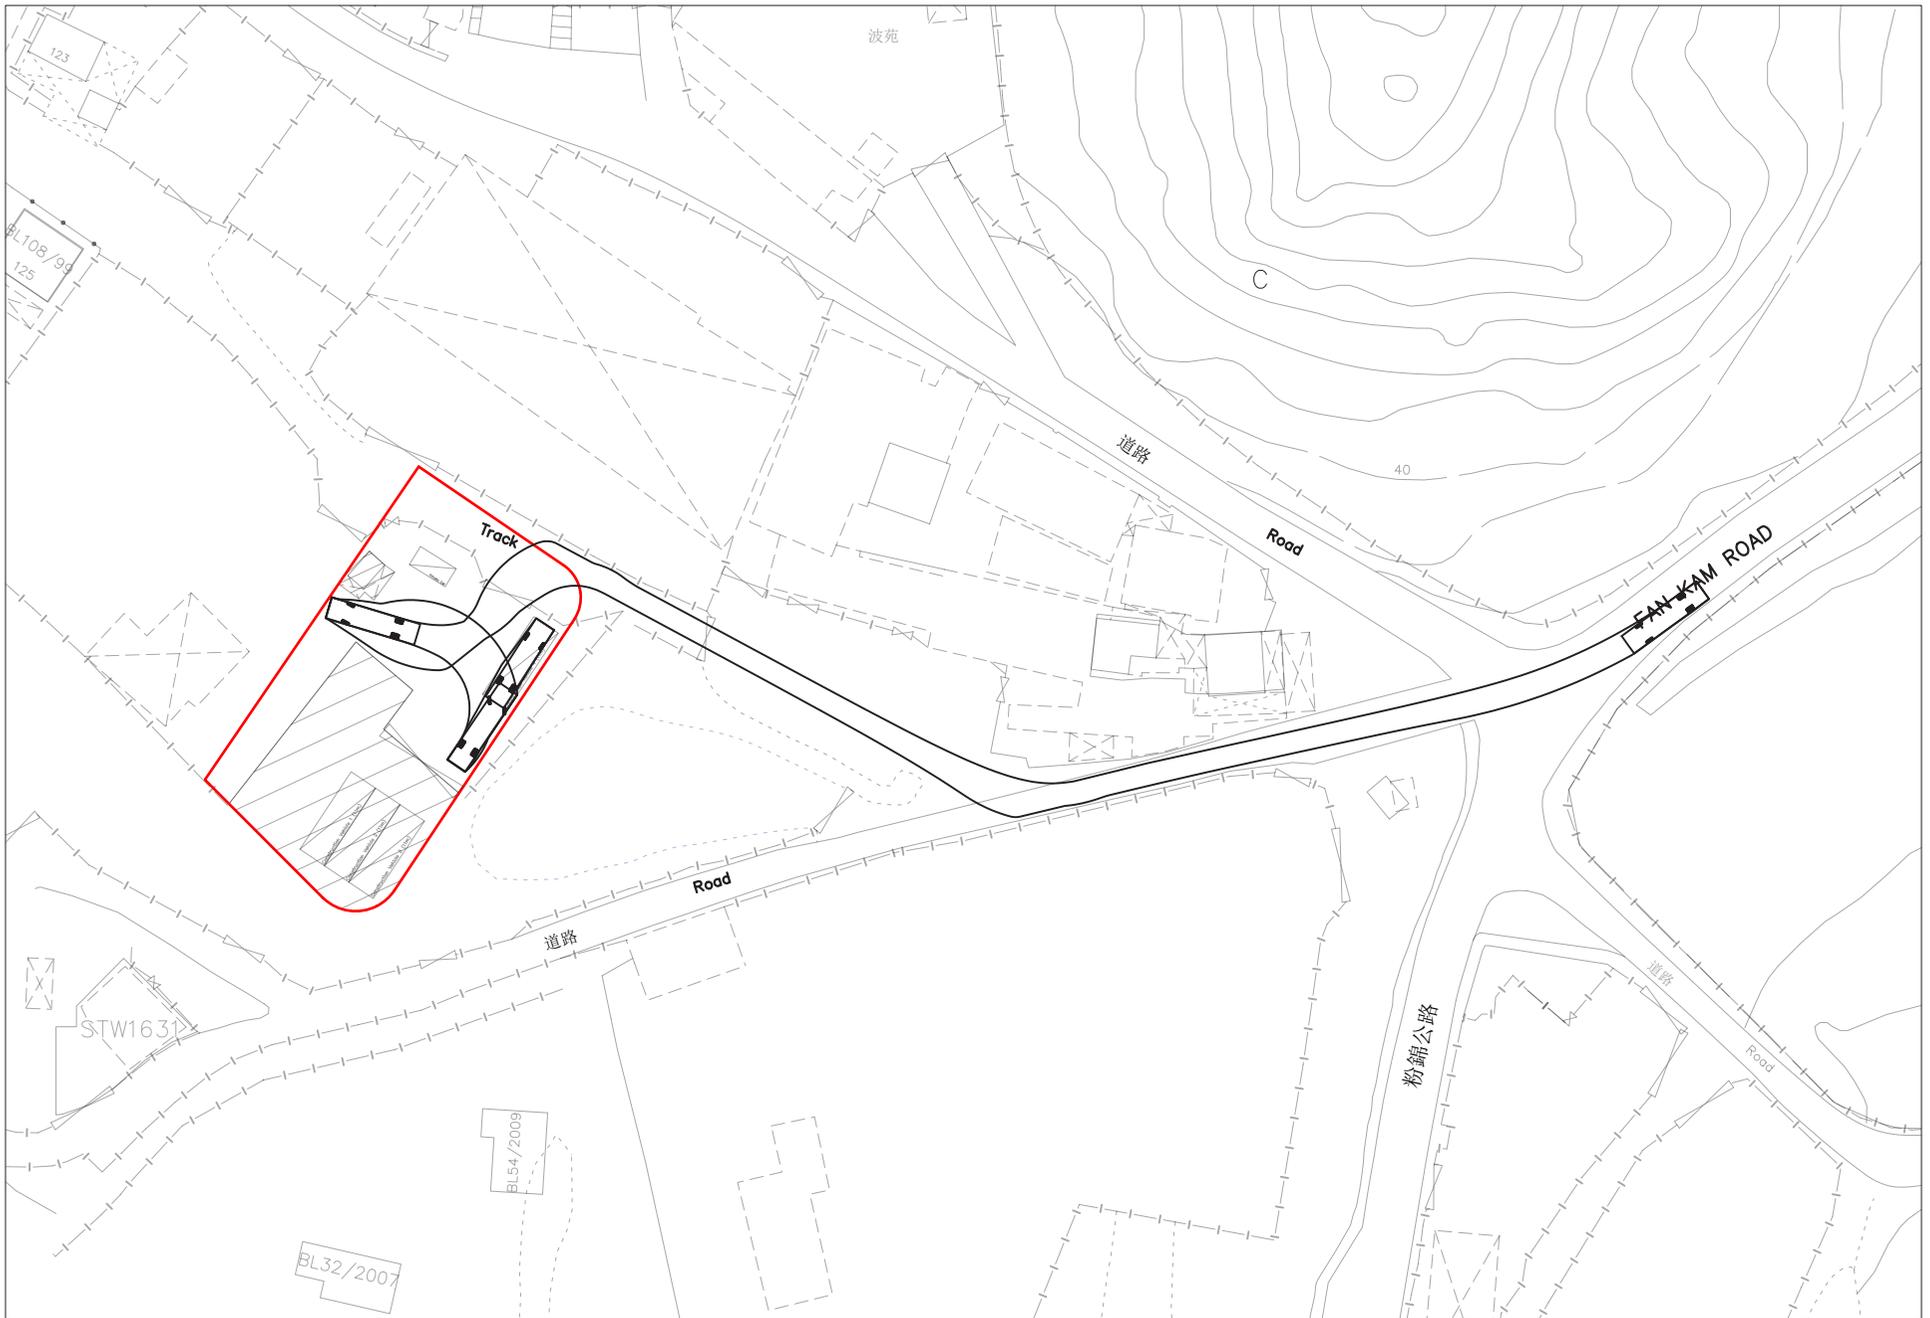

Prepared By:



DeSPACE (International) Limited

Figure

5

Title


Swept Path of 11m Vehicle Entering the Site

Date

February 2026

Scale

1 : 1,000 in A4

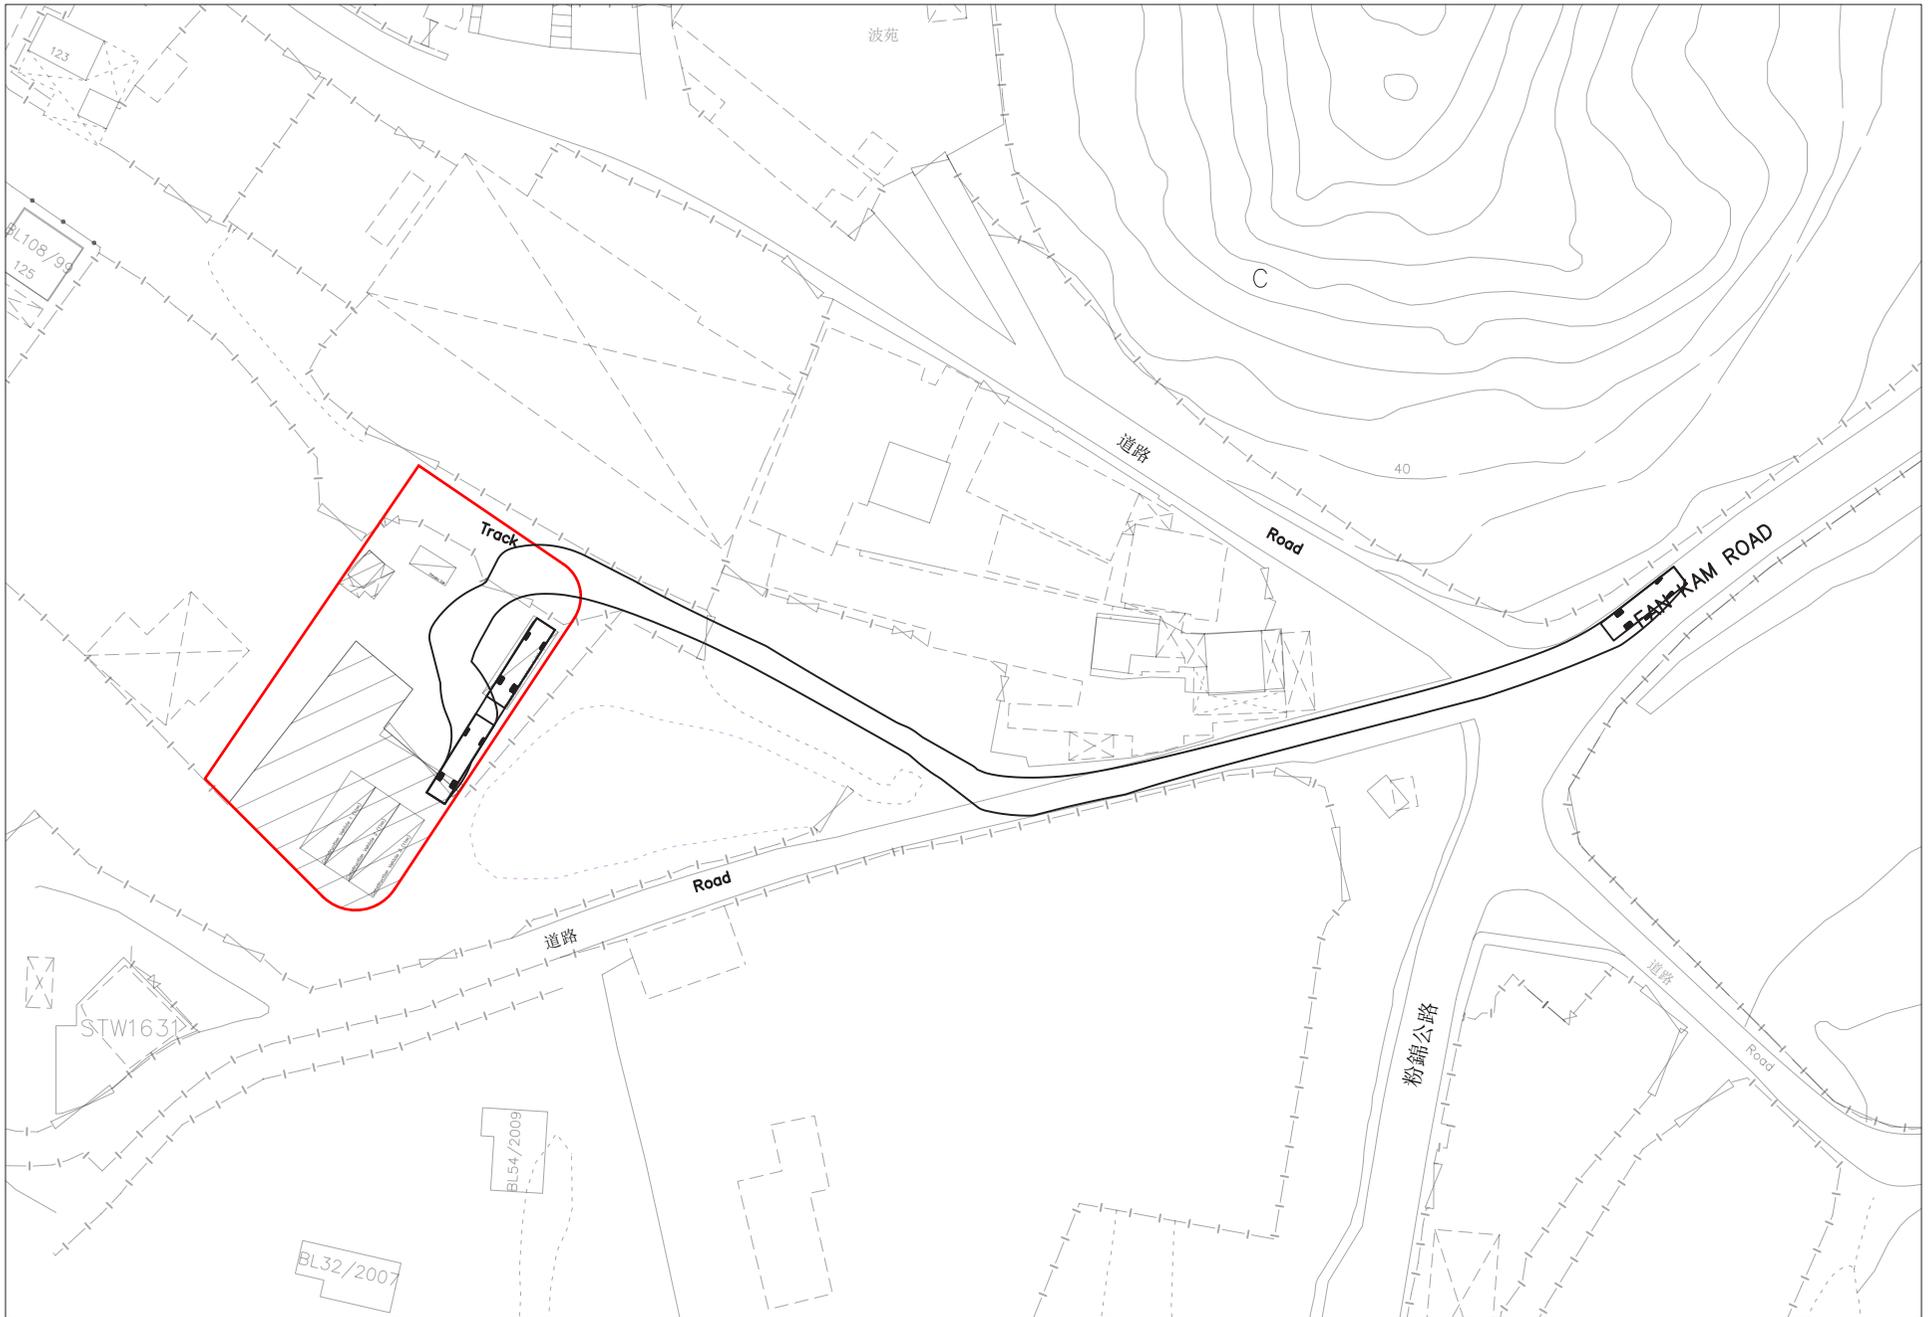

Prepared By:  DeSPACE (International) Limited	Figure <p style="text-align: center;">6</p>	Date <p style="text-align: center;">February 2026</p>
	Title <p style="text-align: center;">Swept Path of 11m Vehicle Leaving the Site</p>	Scale <p style="text-align: center;">1 : 1,000 in A4</p>