


| | | | |
|--|--|------------------|---|
| <p>Project 項目名稱: Proposed Temporary Warehouse (Hardware Accessories) with Ancillary Office for a period of 3 Years at Lot 2205 S.B in D.D. 92, Kam Tsing Village, Sheung Shui, New Territories</p> | <p>Drawing Title 圖紙標題: Location Plan</p> | | <p>Remarks 備註: ●●● Vehicular access leading from Kam Tsing South Road</p> |
| <p>Drawing No. 圖號:</p> | | <p>Scale 比例:</p> | |

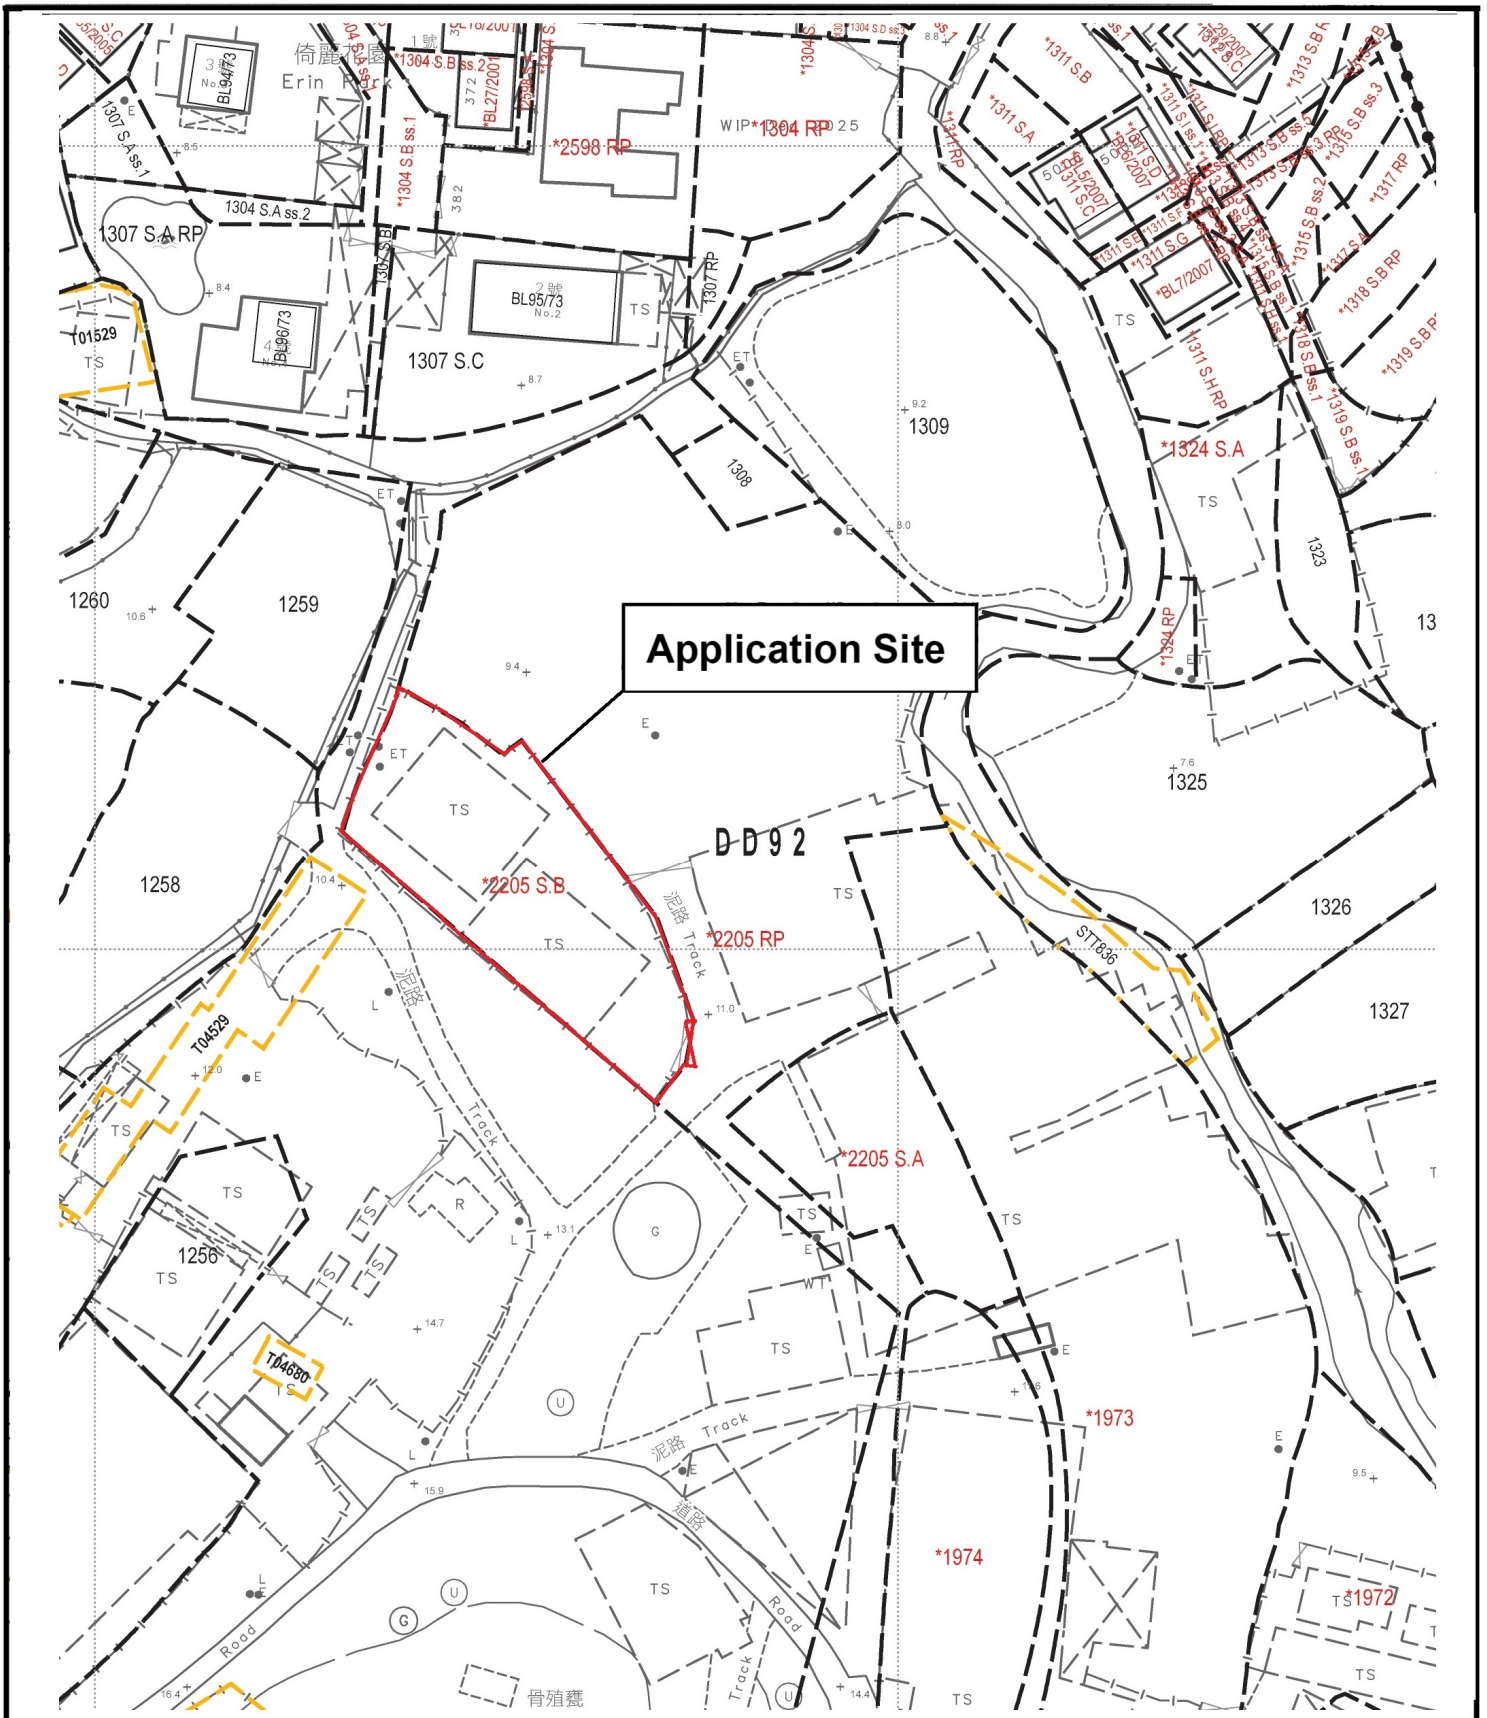

Application Site

Drawing Title 圖紙標題:

Site Plan




Remarks 備註:

Project 項目名稱:

**Proposed Temporary Warehouse
(Hardware Accessories) with Ancillary
Office for a period of 3 Years at
Lot 2205 S.B in D.D. 92, Kam Tsin Village,
Sheung Shui, New Territories**

Drawing No. 圖號:

Scale 比例:

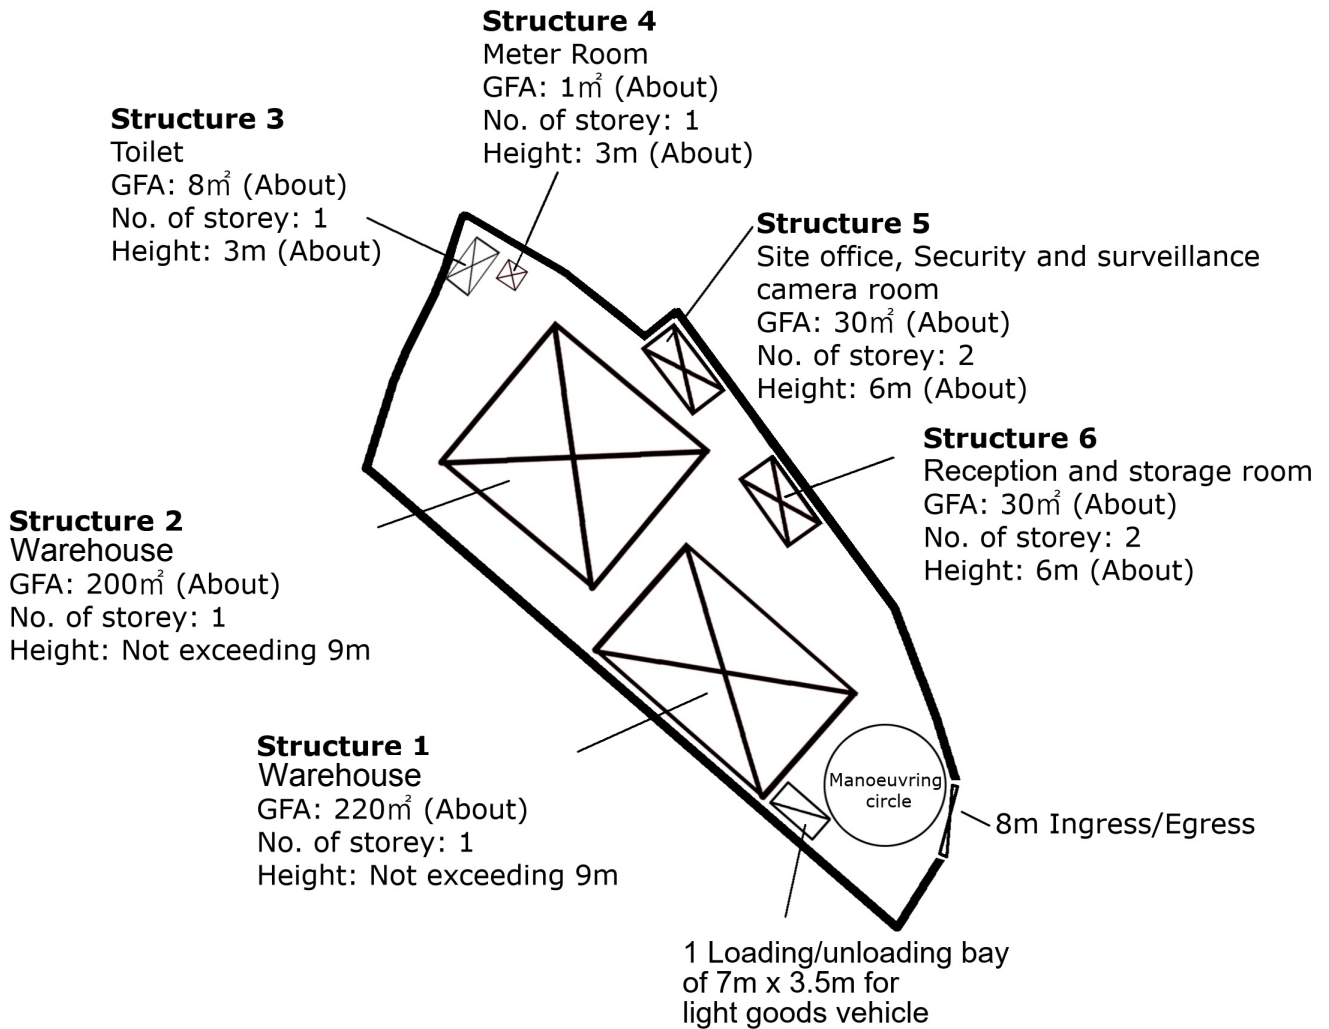

Project 項目名稱:

Proposed Temporary Warehouse
(Hardware Accessories) with Ancillary
Office for a period of 3 Years at
Lot 2205 S.B in D.D. 92, Kam Tsin Village,
Sheung Shui, New Territories

Drawing Title 圖紙標題:

Layout Plan



Drawing No. 圖號:

Remarks 備註:

 Light goods vehicle

 Structure

Scale 比例: