



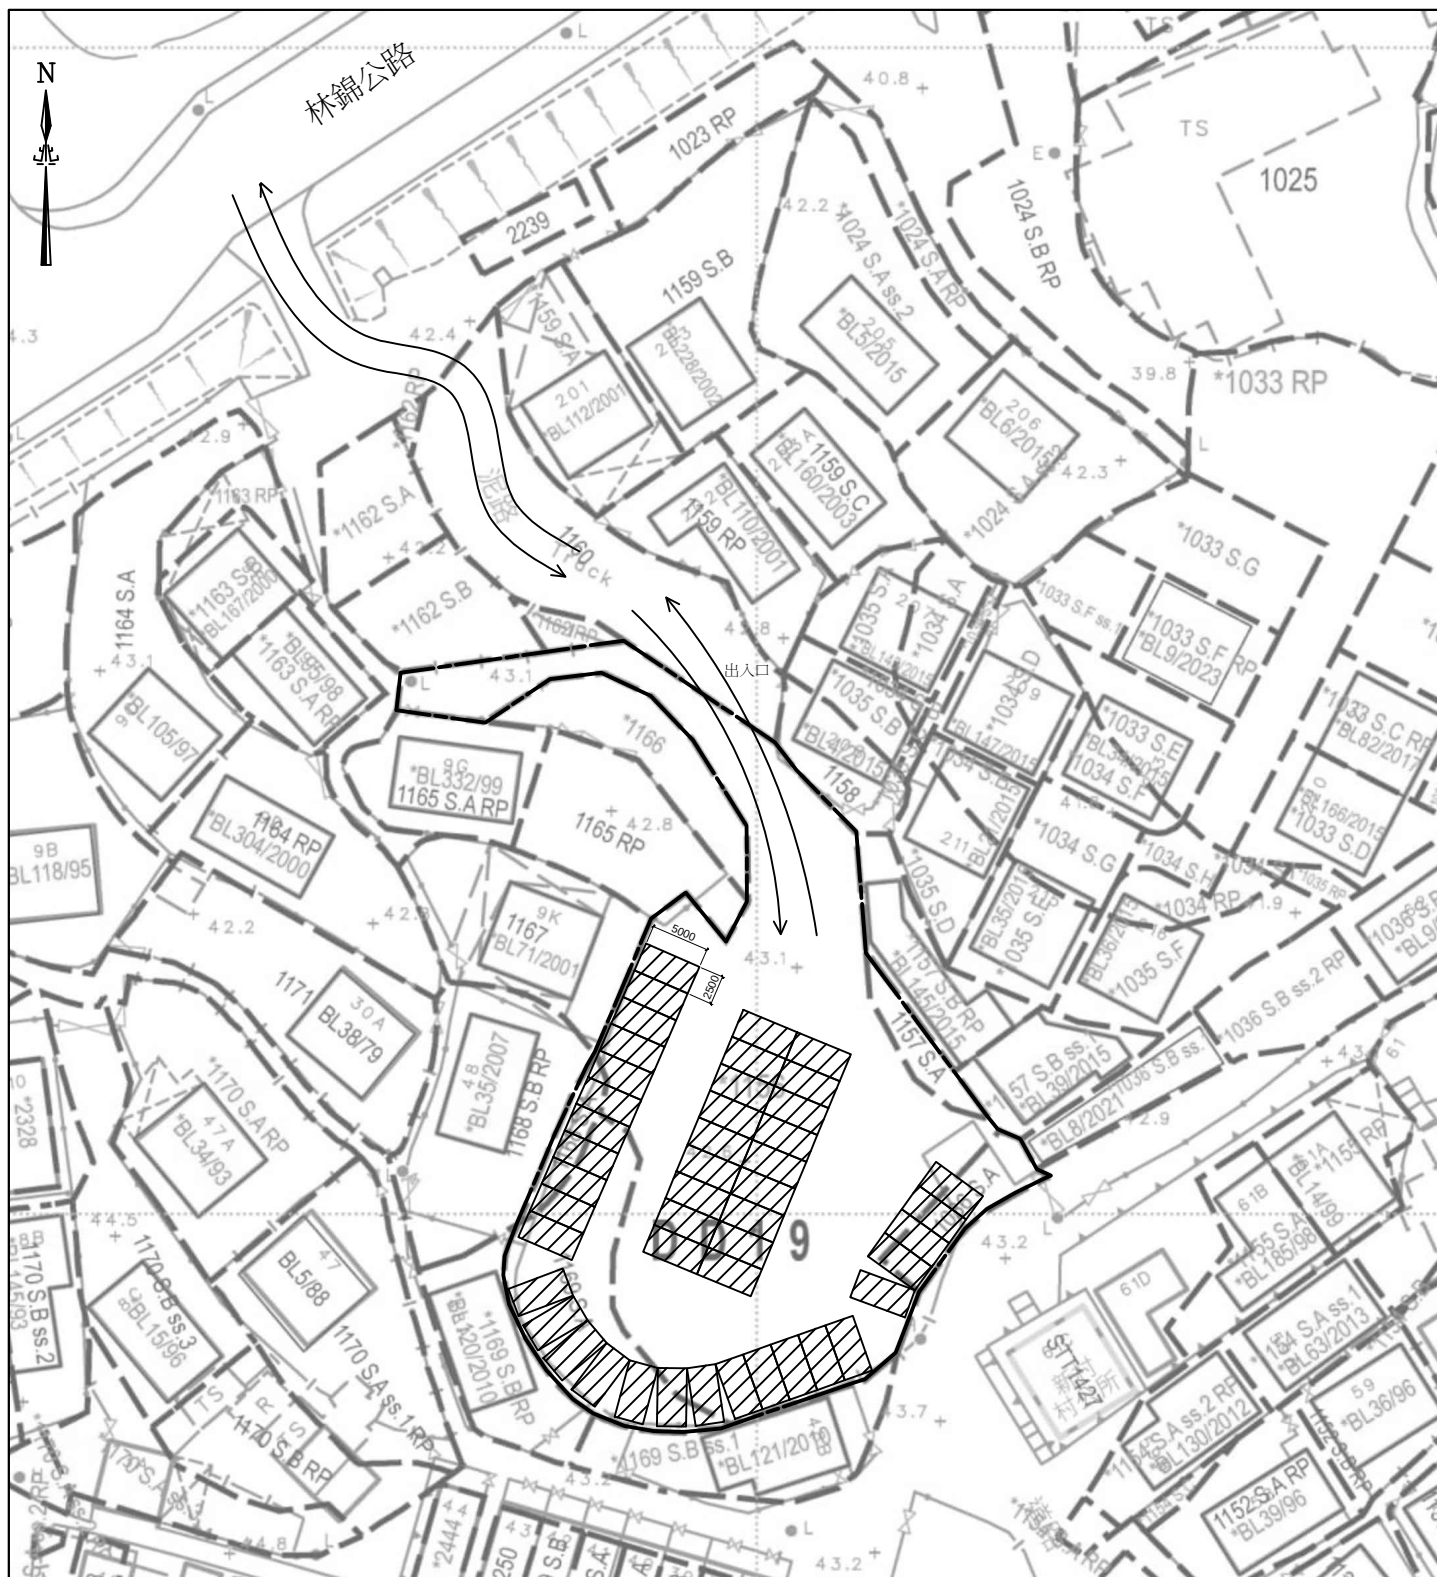

SITE PLAN (SCALE 1:650)

COLOUR INDICATION

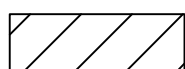

CAR PARK (For Private Car) (total 46 spaces)

Application area around 1610 s.q.m.

LOT 1036 S.A, 1156, 1157 S.A, 1168 S.A and 1169 S.A
in D.D.19, LAM TSUEN SAN TSUEN, TAI PO, N.T.