

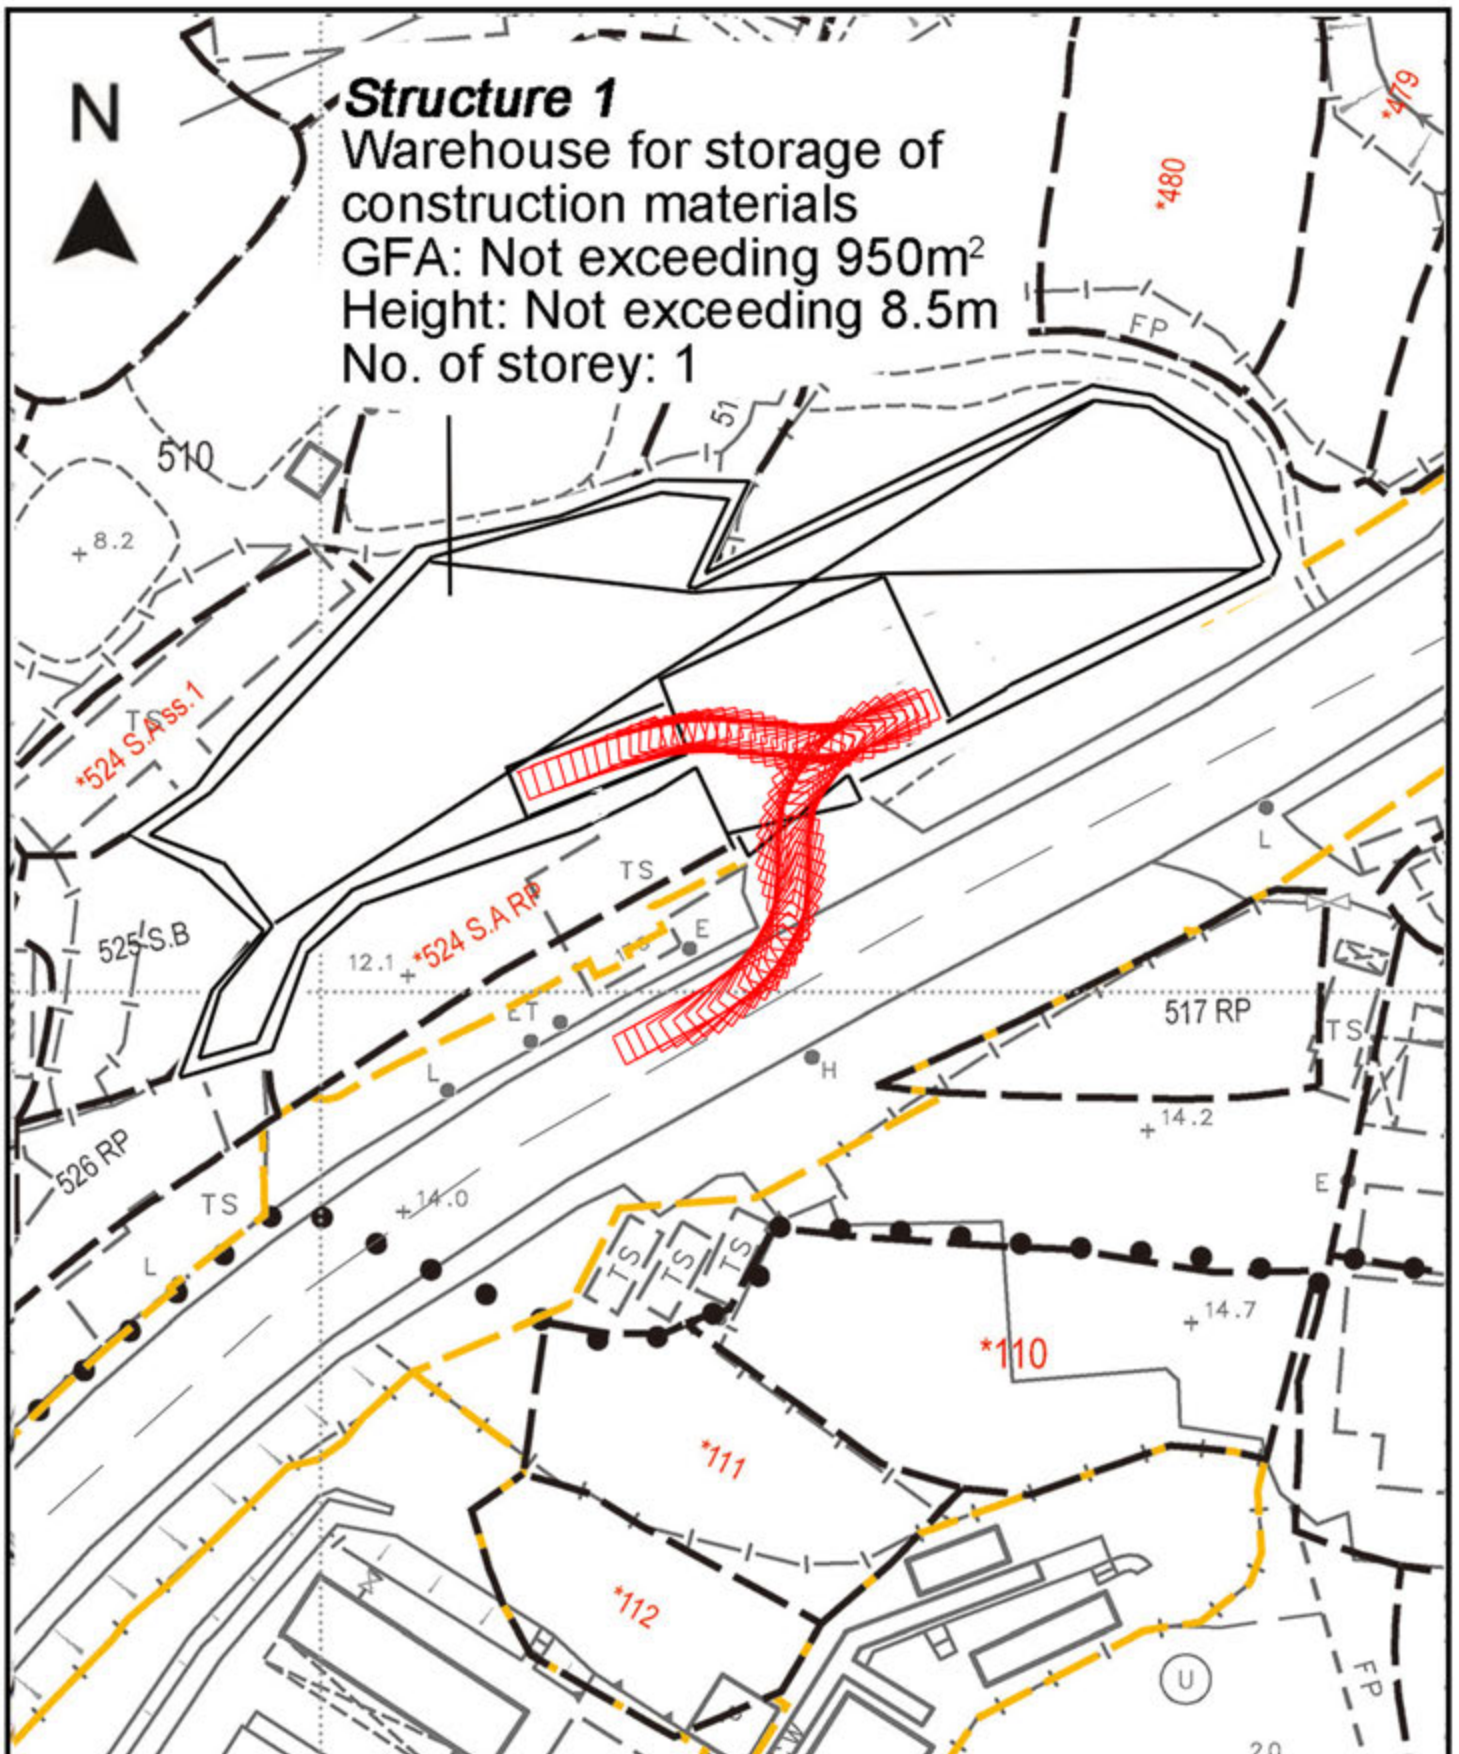



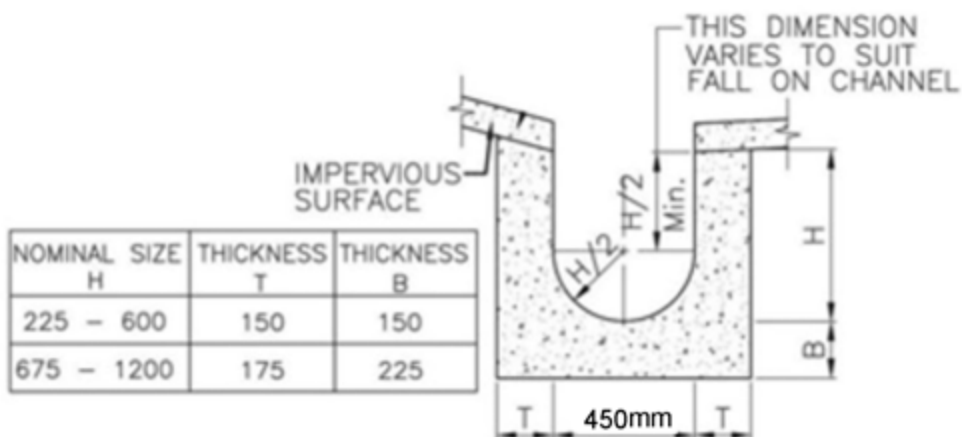
<p>Project 項目名稱: Proposed Temporary Warehouse for Storage of Metal for a Period of 3 Years and Filling of Land at Lots 515 RP & 524 S.B in D.D.90, Lin Ma Hang Road, Ta Kwu Ling, N.T.</p>	<p>Drawing Title 圖目: Proposed Drainage Plan</p>	<p>Remarks 備註: +12.5 Level (in mPD) □ Proposed catchpit ← Flow of surface runoff ■ Catchpit with sand trap ▨ External catchment</p>
	<p>Drawing No. 圖號: Figure 4</p>	<p>Scale 比例: 1:1000</p>

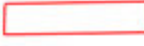

<p>Project 項目名稱: Proposed Temporary Warehouse for Storage of Metal for a Period of 3 Years and Filling of Land at Lots 515 RP & 524 S.B in D.D.90, Lin Ma Hang Road, Ta Kwu Ling, N.T.</p>	<p>Drawing Title 圖目: Swept Path Analysis for Vehicle Getting into the Application Site</p>	<p>Remarks 備註:  Medium/heavy goods vehicle (11m x 3.5m)</p>
	<p>Drawing No. 圖號: Figure 10</p>	<p>Scale 比例: 1:500</p>

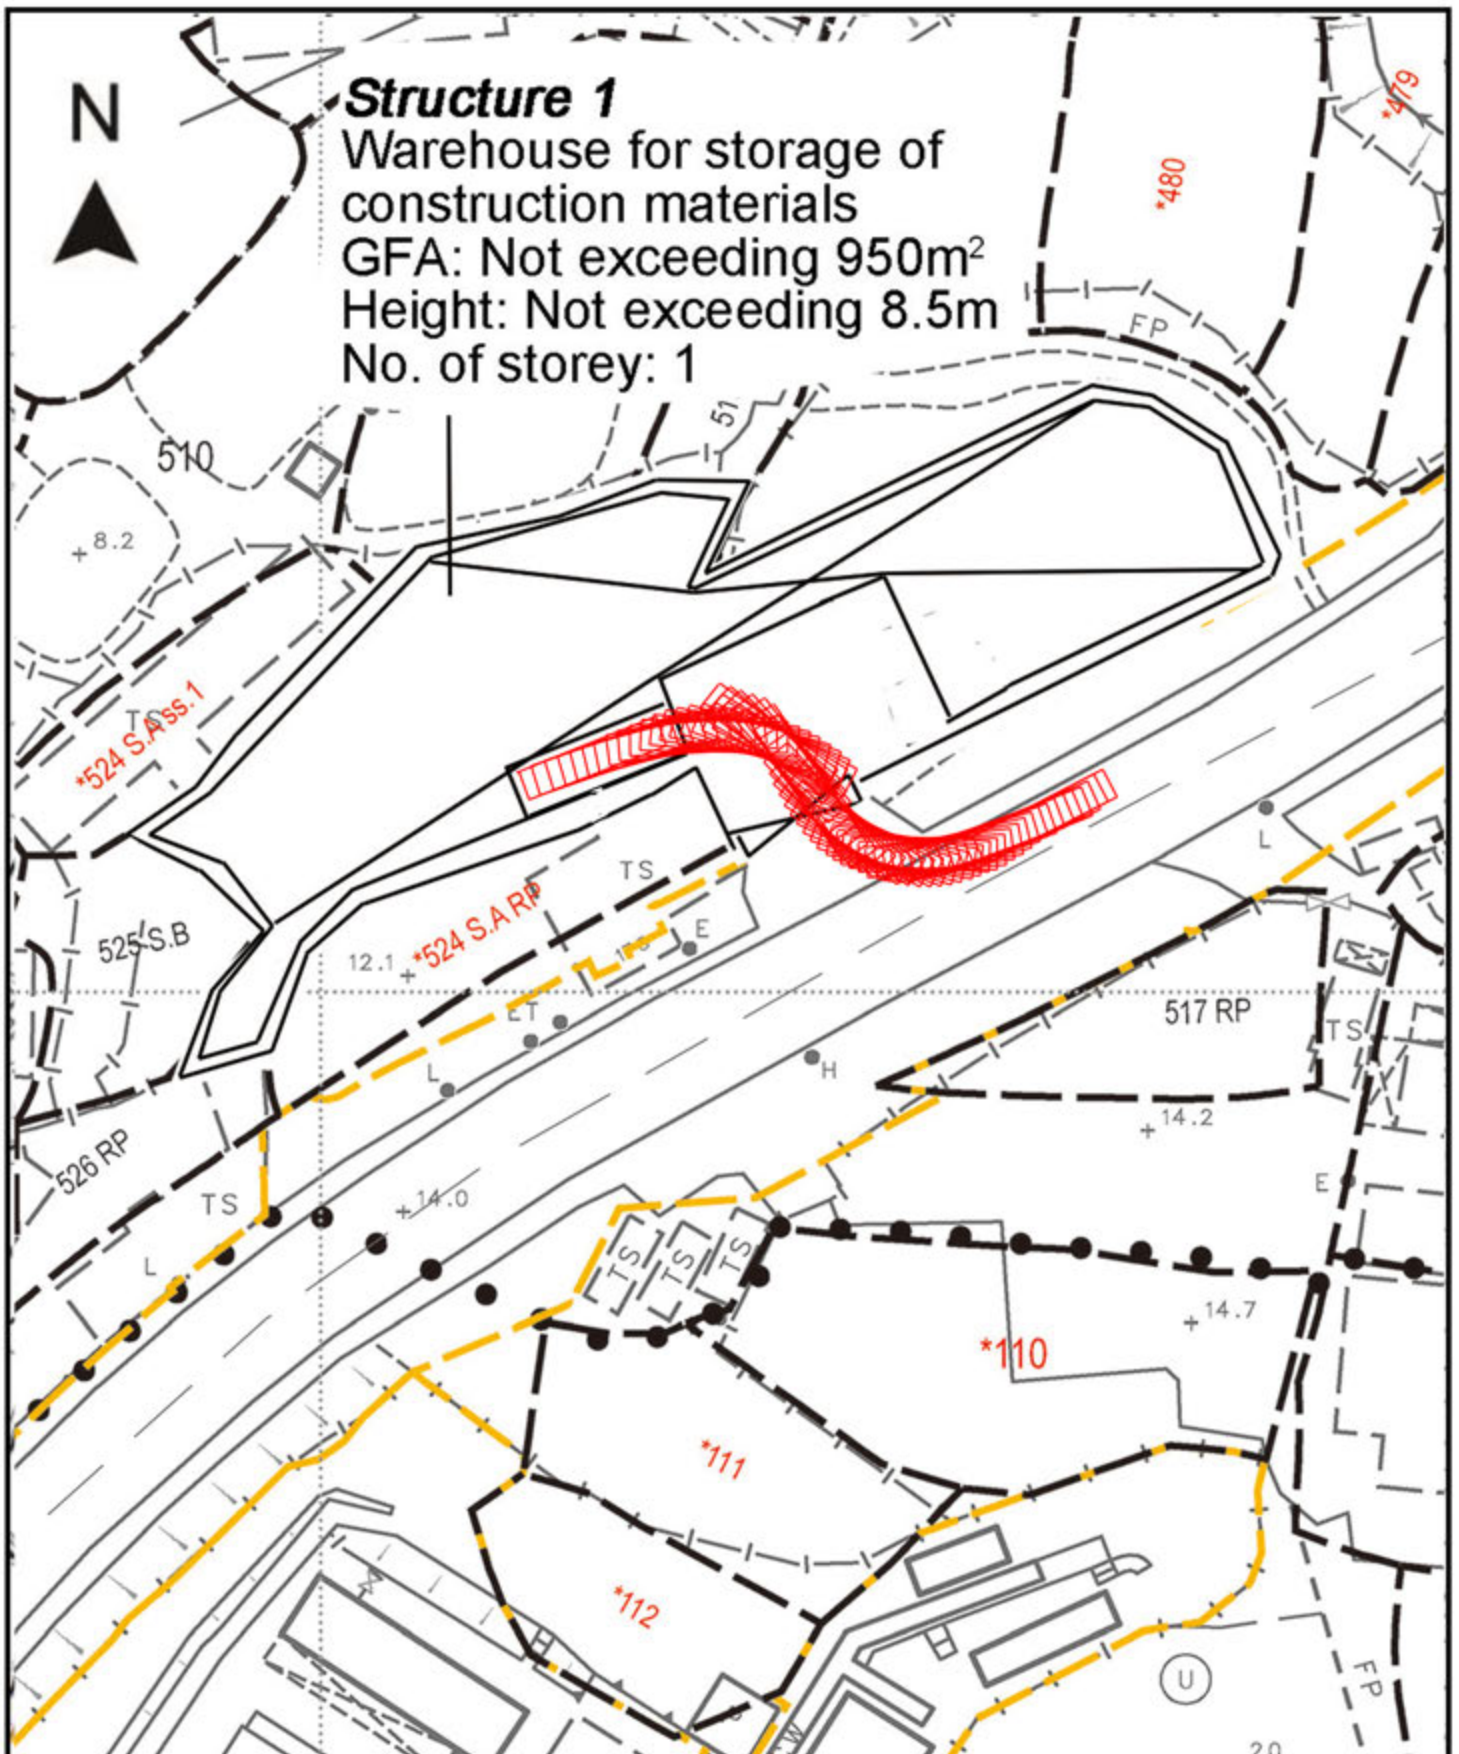

<p>Project 項目名稱: Proposed Temporary Warehouse for Storage of Metal for a Period of 3 Years and Filling of Land at Lots 515 RP & 524 S.B in D.D.90, Lin Ma Hang Road, Ta Kwu Ling, N.T.</p>	<p>Drawing Title 圖目: Swept Path Analysis for Vehicle Leaving the Application Site</p>	<p>Remarks 備註:  Medium/heavy goods vehicle (11m x 3.5m)</p>
	<p>Drawing No. 圖號: Figure 11</p>	<p>Scale 比例: 1:500</p>



DETAILS OF U-CHANNEL
 (REFERENCE : FIG. 8.11 OF
 GEOTECHNICAL MANUAL FOR SLOPES)
 (N.T.S.)

Project 項目名稱:

Proposed Temporary Warehouse for Storage of Metal for a Period of 3 Years and Filling of Land at Lots 515 RP & 524 S.B in D.D.90, Lin Ma Hang Road, Ta Kwu Ling, N.T.

Drawing Title 圖目:

Details of Proposed Surface U-channel


Remarks 備註:

Drawing No. 圖號:

Figure 12

Scale 比例:


Not to scale

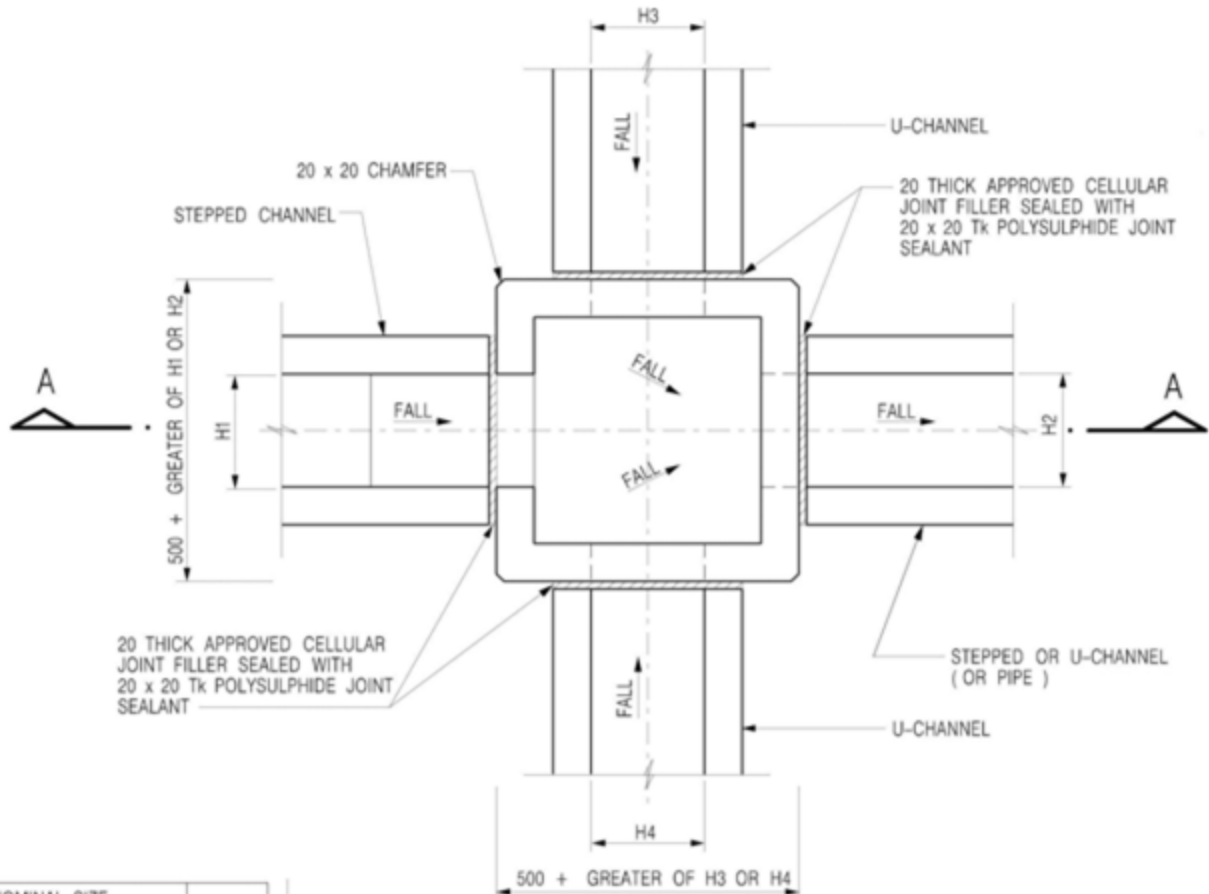

PLAN

NOMINAL SIZE (LARGEST OF H1, H2, H3 & H4)	B
300 - 600	150
675 - 900	175


20 THICK APPROVED CELLULAR JOINT FILLER SEALED WITH 20 x 20 Tk POLYSULPHIDE JOINT SEALANT

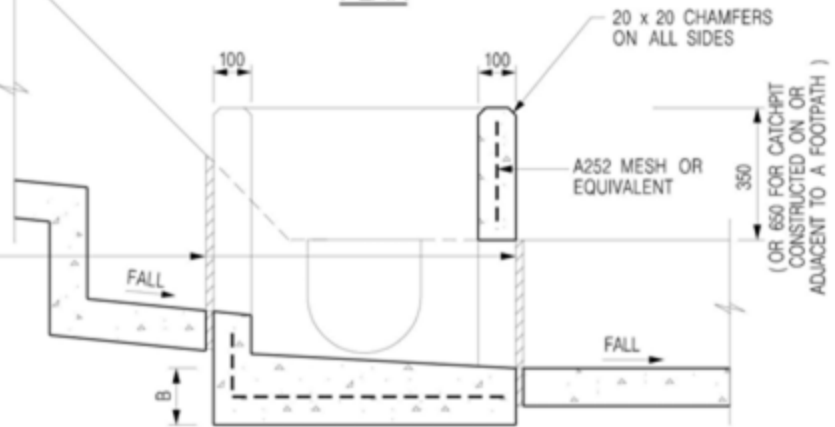

SECTION A - A

- NOTES:
1. ALL DIMENSIONS ARE IN MILLIMETRES.
 2. REFER TO SHEET 5 FOR OTHER NOTES.


Project 項目名稱: Proposed Temporary Warehouse for Storage of Metal for a Period of 3 Years and Filling of Land at Lots 515 RP & 524 S.B in D.D.90, Lin Ma Hang Road, Ta Kwu Ling, N.T.	Drawing Title 圖目: The Details of the Proposed Catchpit	Remarks 備註:
	Drawing No. 圖號: Figure 13	Scale 比例: Not to scale

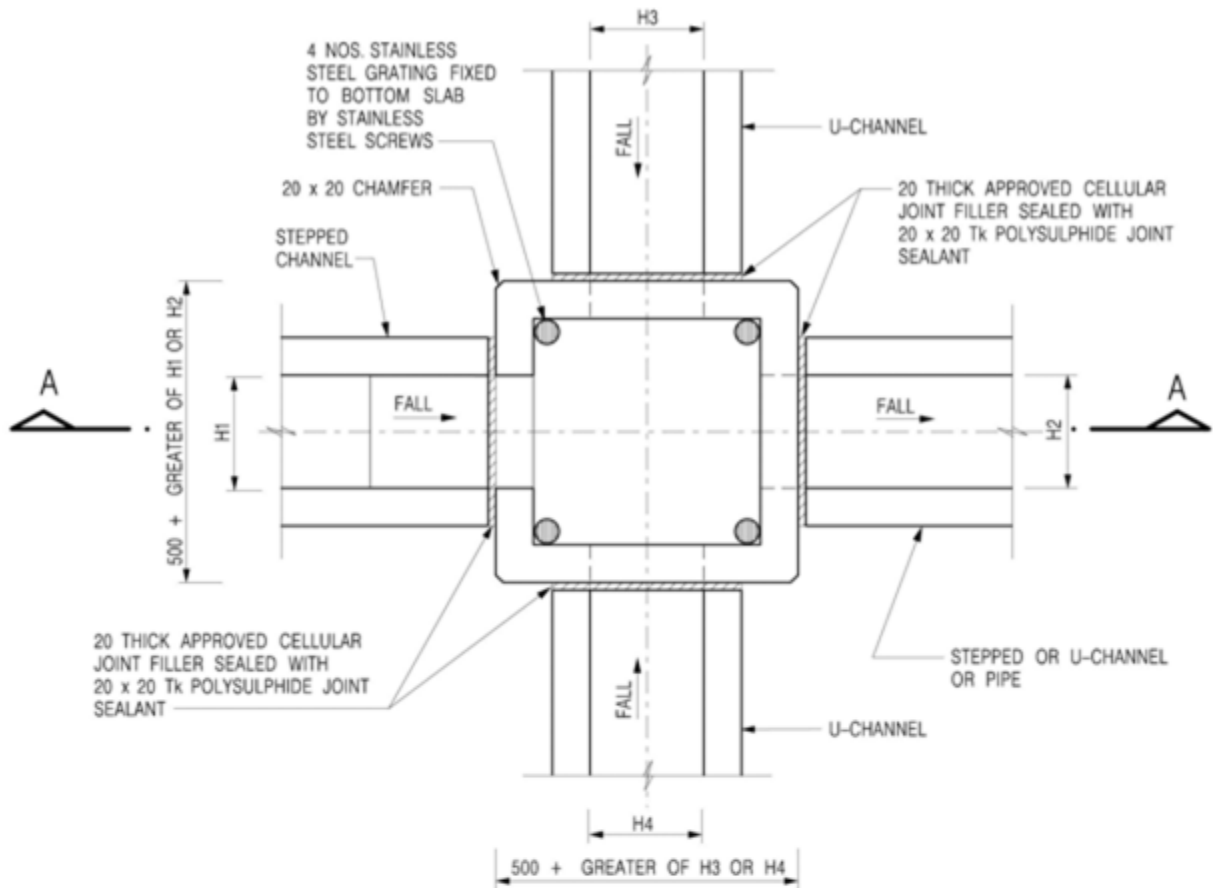

PLAN

NOMINAL SIZE (LARGEST OF H1, H2, H3 & H4)	B
300 - 600	150
675 - 900	175

20 THICK APPROVED CELLULAR JOINT FILLER SEALED WITH 20 x 20 Tk POLYSULPHIDE JOINT SEALANT

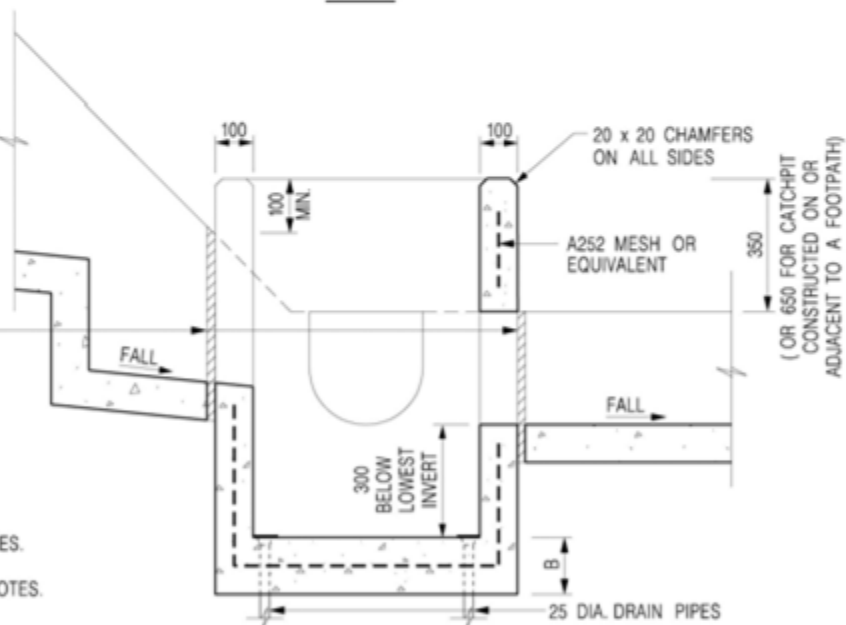

SECTION A - A

NOTES:

1. ALL DIMENSIONS ARE IN MILLIMETRES.
2. REFER TO SHEET 2 FOR OTHER NOTES.

Project 項目名稱:

Proposed Temporary Warehouse for Storage of Metal for a Period of 3 Years and Filling of Land at Lots 515 RP & 524 S.B in D.D.90, Lin Ma Hang Road, Ta Kwu Ling, N.T.

Drawing Title 圖名:

The Details of Catchpit with Desilting Function

Remarks 備註:

Drawing No. 圖號:

Figure 14

Scale 比例:

Not to scale