


Project 項目名稱:
 Proposed Temporary Warehouse (Storage of Construction Materials) and Associated Filling of Land for a Period of 3 Years at Lots 467 S.A (Part) and 468 in D.D. 90, Lin Ma Hang Road, Man Kam To, New Territories

Drawing Title 圖紙標題:
 Location Plan

Drawing No. 圖號:
 20260227

Remarks 備註:
 ●●● Vehicular access leading from Lin Ma Hang Road - Man Kam To

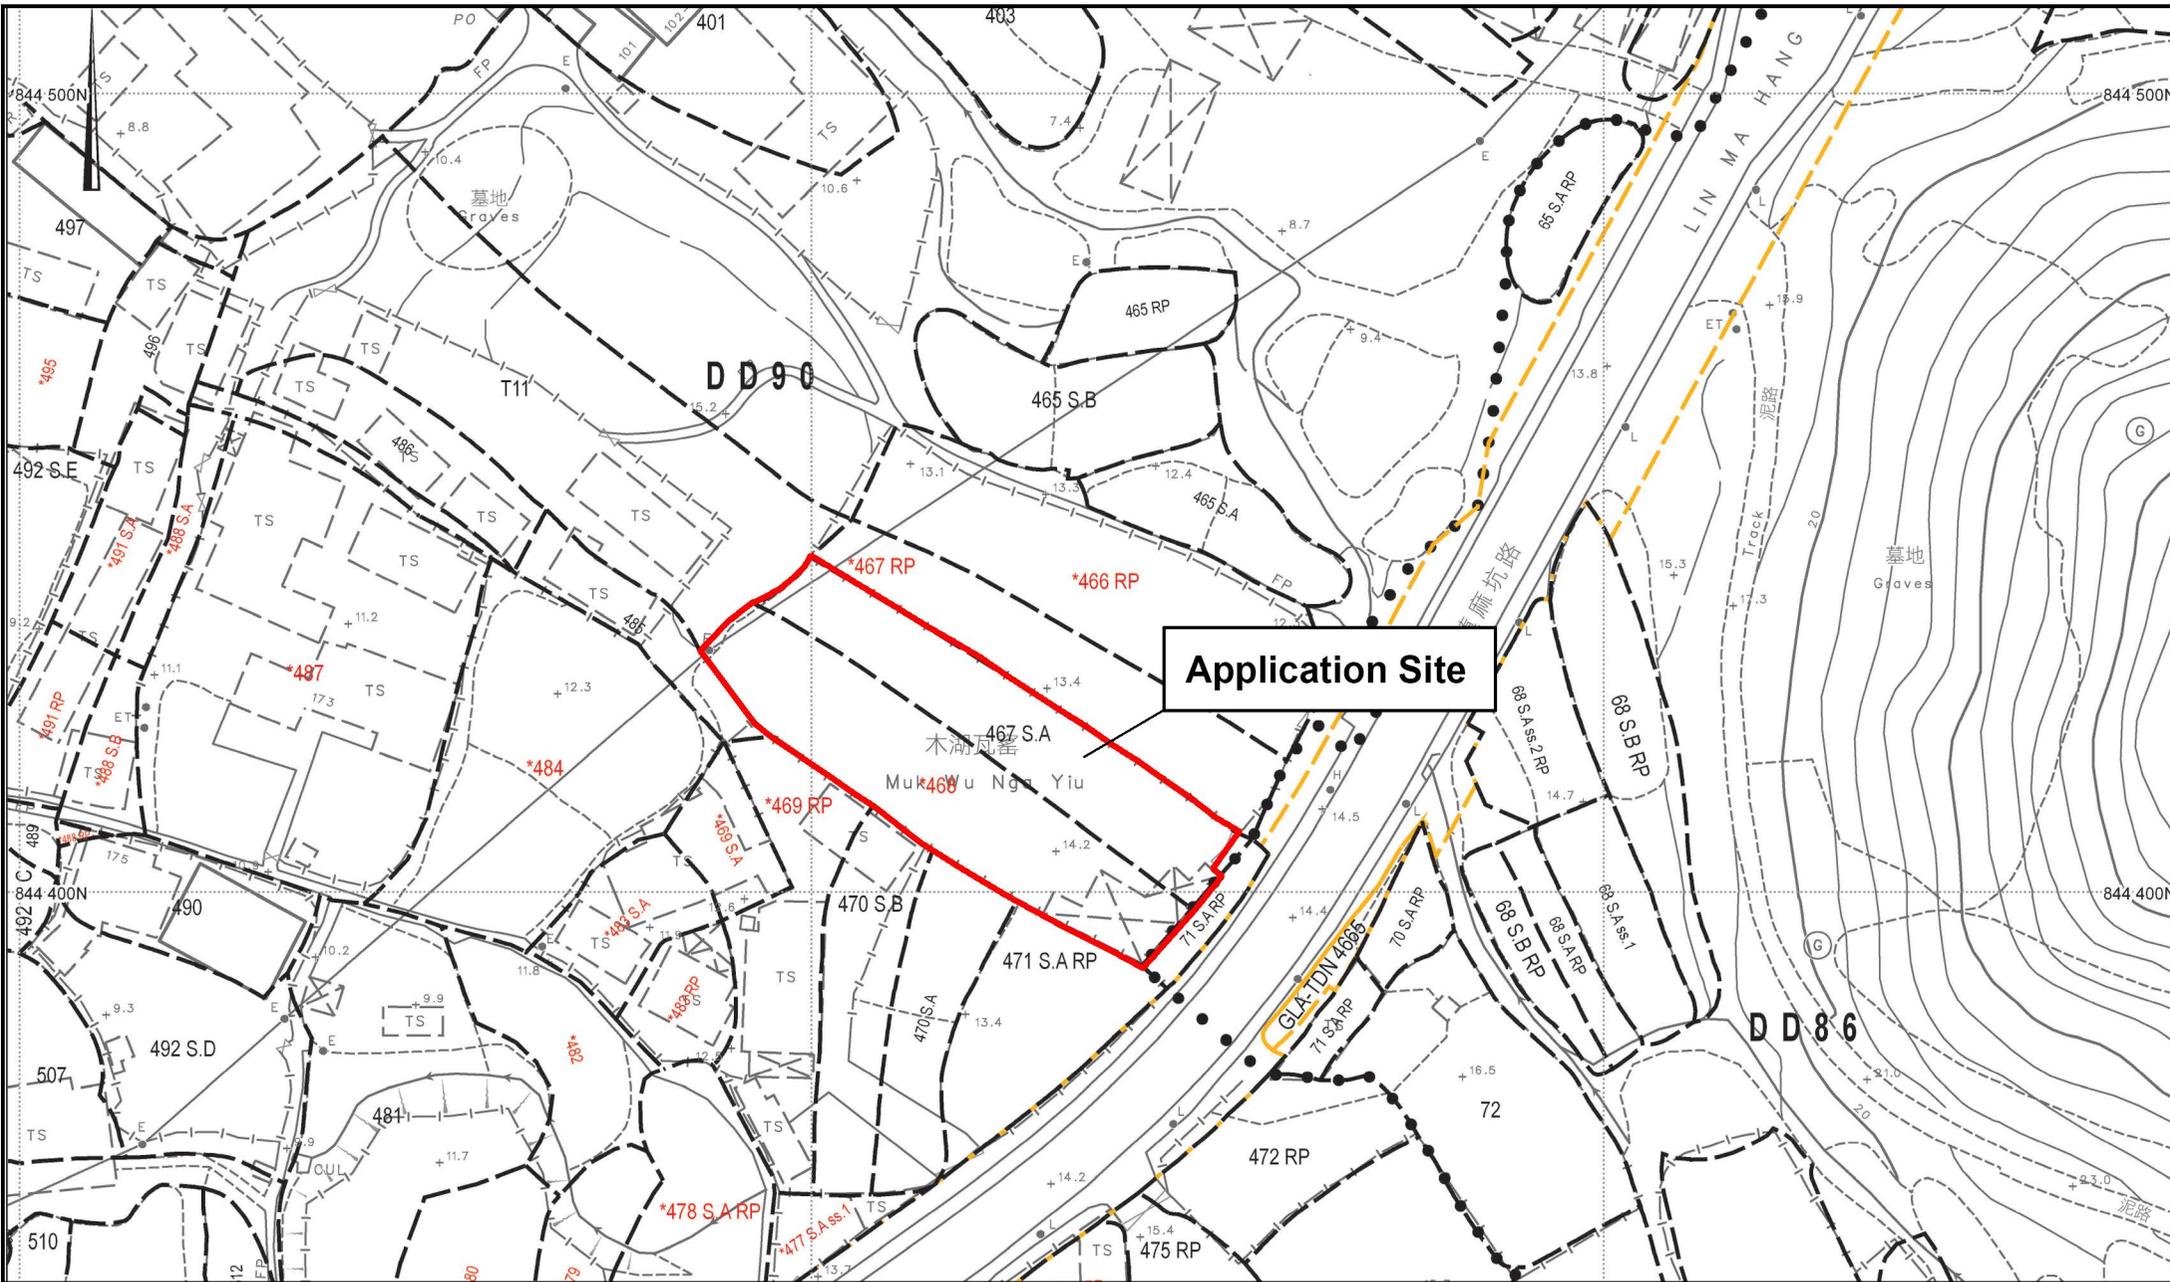

Project 項目名稱:
Proposed Temporary Warehouse (Storage of Construction Materials) and Associated Filling of Land for a Period of 3 Years at Lots 467 S.A (Part) and 468 in D.D. 90, Lin Ma Hang Road, Man Kam To, New Territories

Drawing Title 圖紙標題:
Site Plan

Remarks 備註:

Drawing No. 圖號:
20260227

Application Site

Structure 5

Warehouse
 Covered Area: 230m² (ABOUT)
 GFA: 230m² (ABOUT)
 No. of storey: 1
 Height: Not exceeding 7m

1 Loading/unloading spaces of 7m x 3.5m for light goods vehicle



Structure 1

Shelter (For Parking)
 GFA: 40m² (ABOUT)
 No. of storey: 1
 Height: Not exceeding 4m

Ingress/Egress

2 parking spaces of 5m x 2.5m for private car

Structure 4

Toilet (Container)
 Covered Area: 10m² (ABOUT)
 GFA: 10m² (ABOUT)
 No. of storey: 1
 Height: Not exceeding 3m

Structure 3

Reception (Container)
 Covered Area: 20m² (ABOUT)
 GFA: 40m² (ABOUT)
 No. of storey: 2
 Height: Not exceeding 7m

Structure 2

Office (Container)
 Covered Area: 20m² (ABOUT)
 GFA: 40m² (ABOUT)
 No. of storey: 2
 Height: Not exceeding 7m



Project 項目名稱:
 Proposed Temporary Warehouse (Storage of Construction Materials) and Associated Filling of Land for a Period of 3 Years at Lots 467 S.A (Part) and 468 in D.D. 90, Lin Ma Hang Road, Man Kam To, New Territories


Drawing Title 圖紙標題:
 Layout Plan

Drawing No. 圖號:
 20260304

Remarks 備註:

-  Structure
-  Parking space for private car
-  Light goods vehicle

Application Site

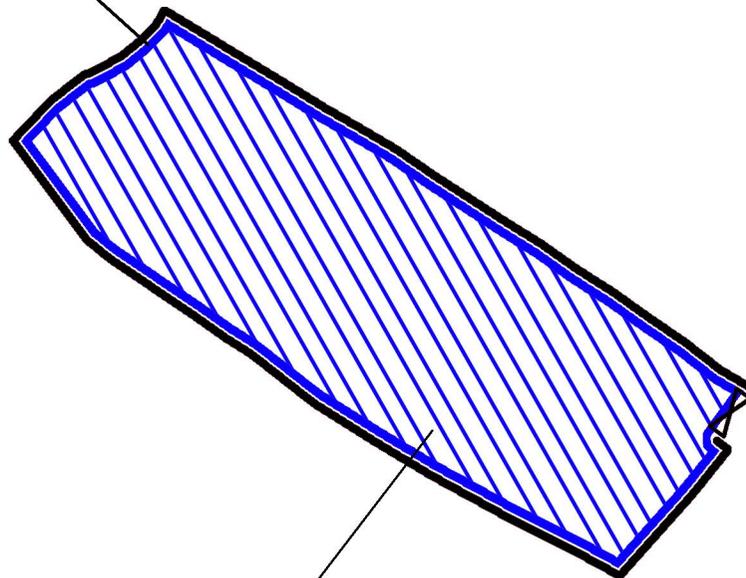

Land Filling Area

For site formation of structures and circulation path

Area: 1500m² (ABOUT)

Existing site level: +14.2mPD (ABOUT)

Proposed site level: +14.4mPD (ABOUT)

Depth of land filling : No more than 0.2m

Land Filling Materials: Concrete



Project 項目名稱:

Proposed Temporary Warehouse (Storage of Construction Materials) and Associated Filling of Land for a Period of 3 Years at Lots 467 S.A (Part) and 468 in D.D. 90, Lin Ma Hang Road, Man Kam To, New Territories

Drawing Title 圖紙標題:

Land filling Plan

Drawing No. 圖號:

20260227

Remarks 備註:

 Land Filling Area