


Location Plan

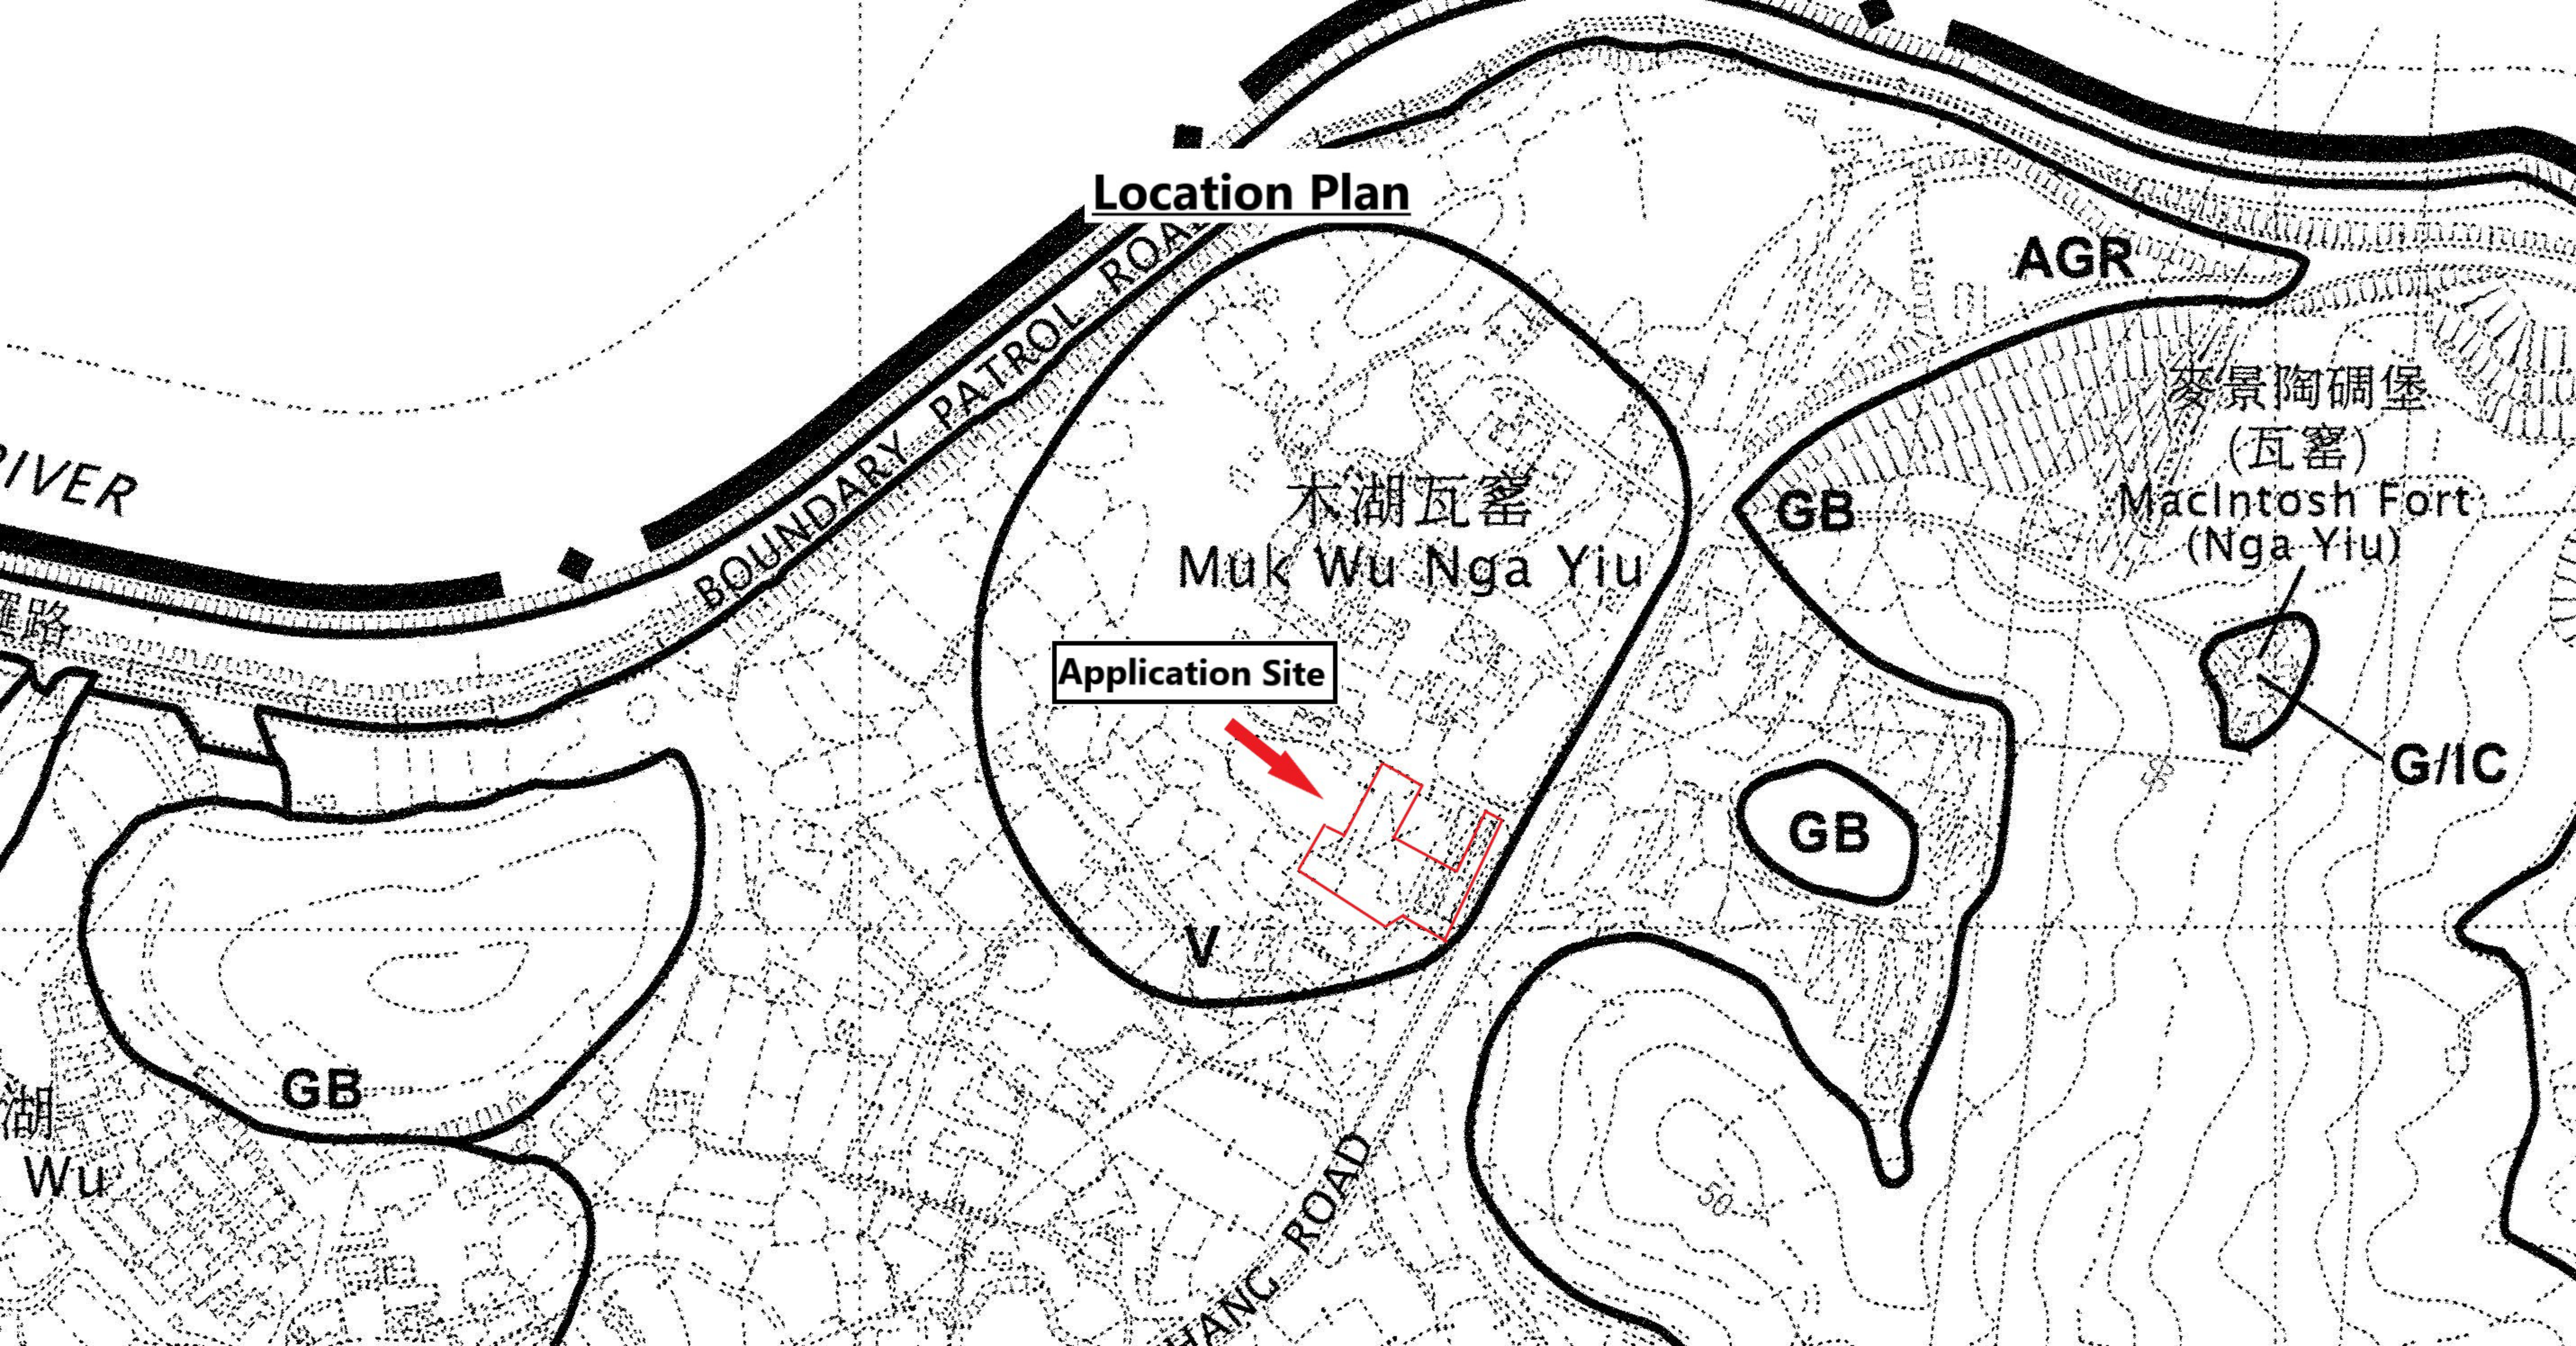

木湖瓦壩
Muk Wu Nga Yiu

Application Site

AGR

麥景陶碉堡
(瓦壩)
MacIntosh Fort
(Nga Yiu)

GB

G/IC

GB

GB

HANG ROAD

50


RIVER

BOUNDARY PATROL ROAD


路

湖
WU


SITE PLAN

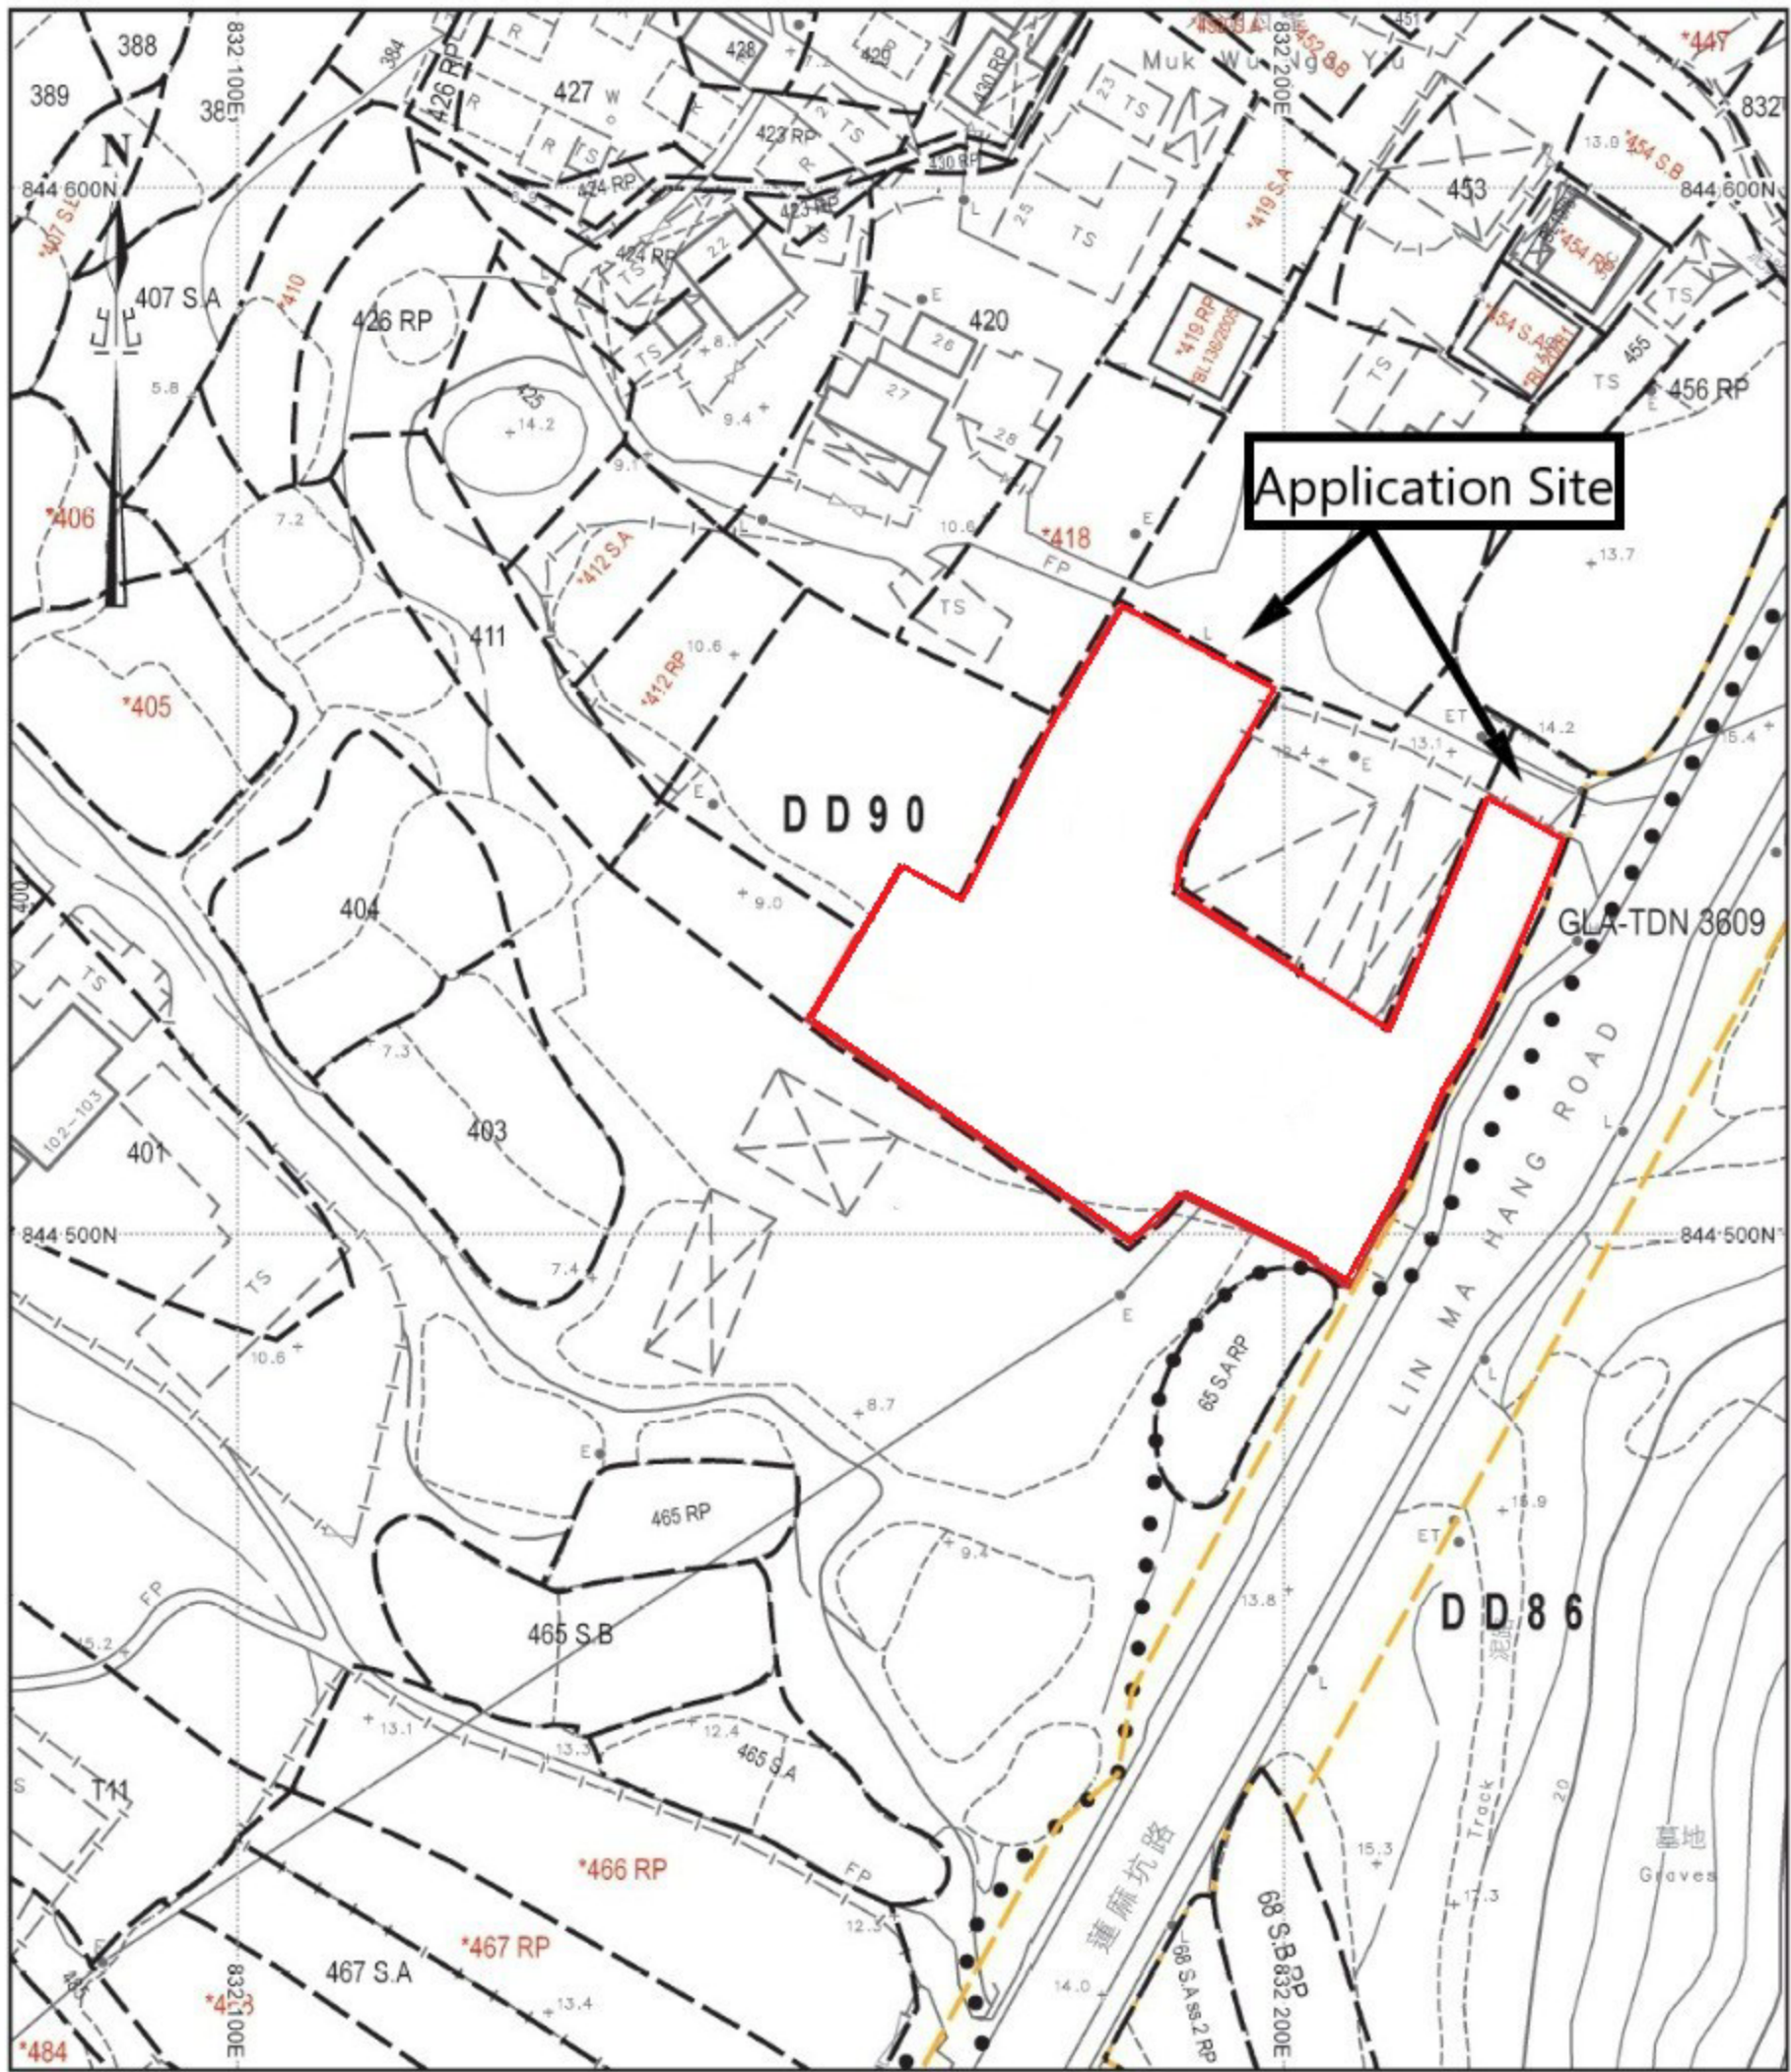

比例尺 SCALE 1:1000

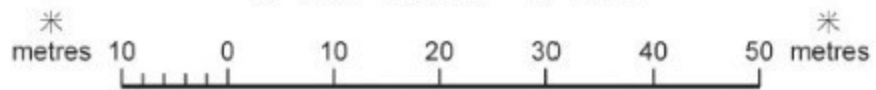

Layout Plan

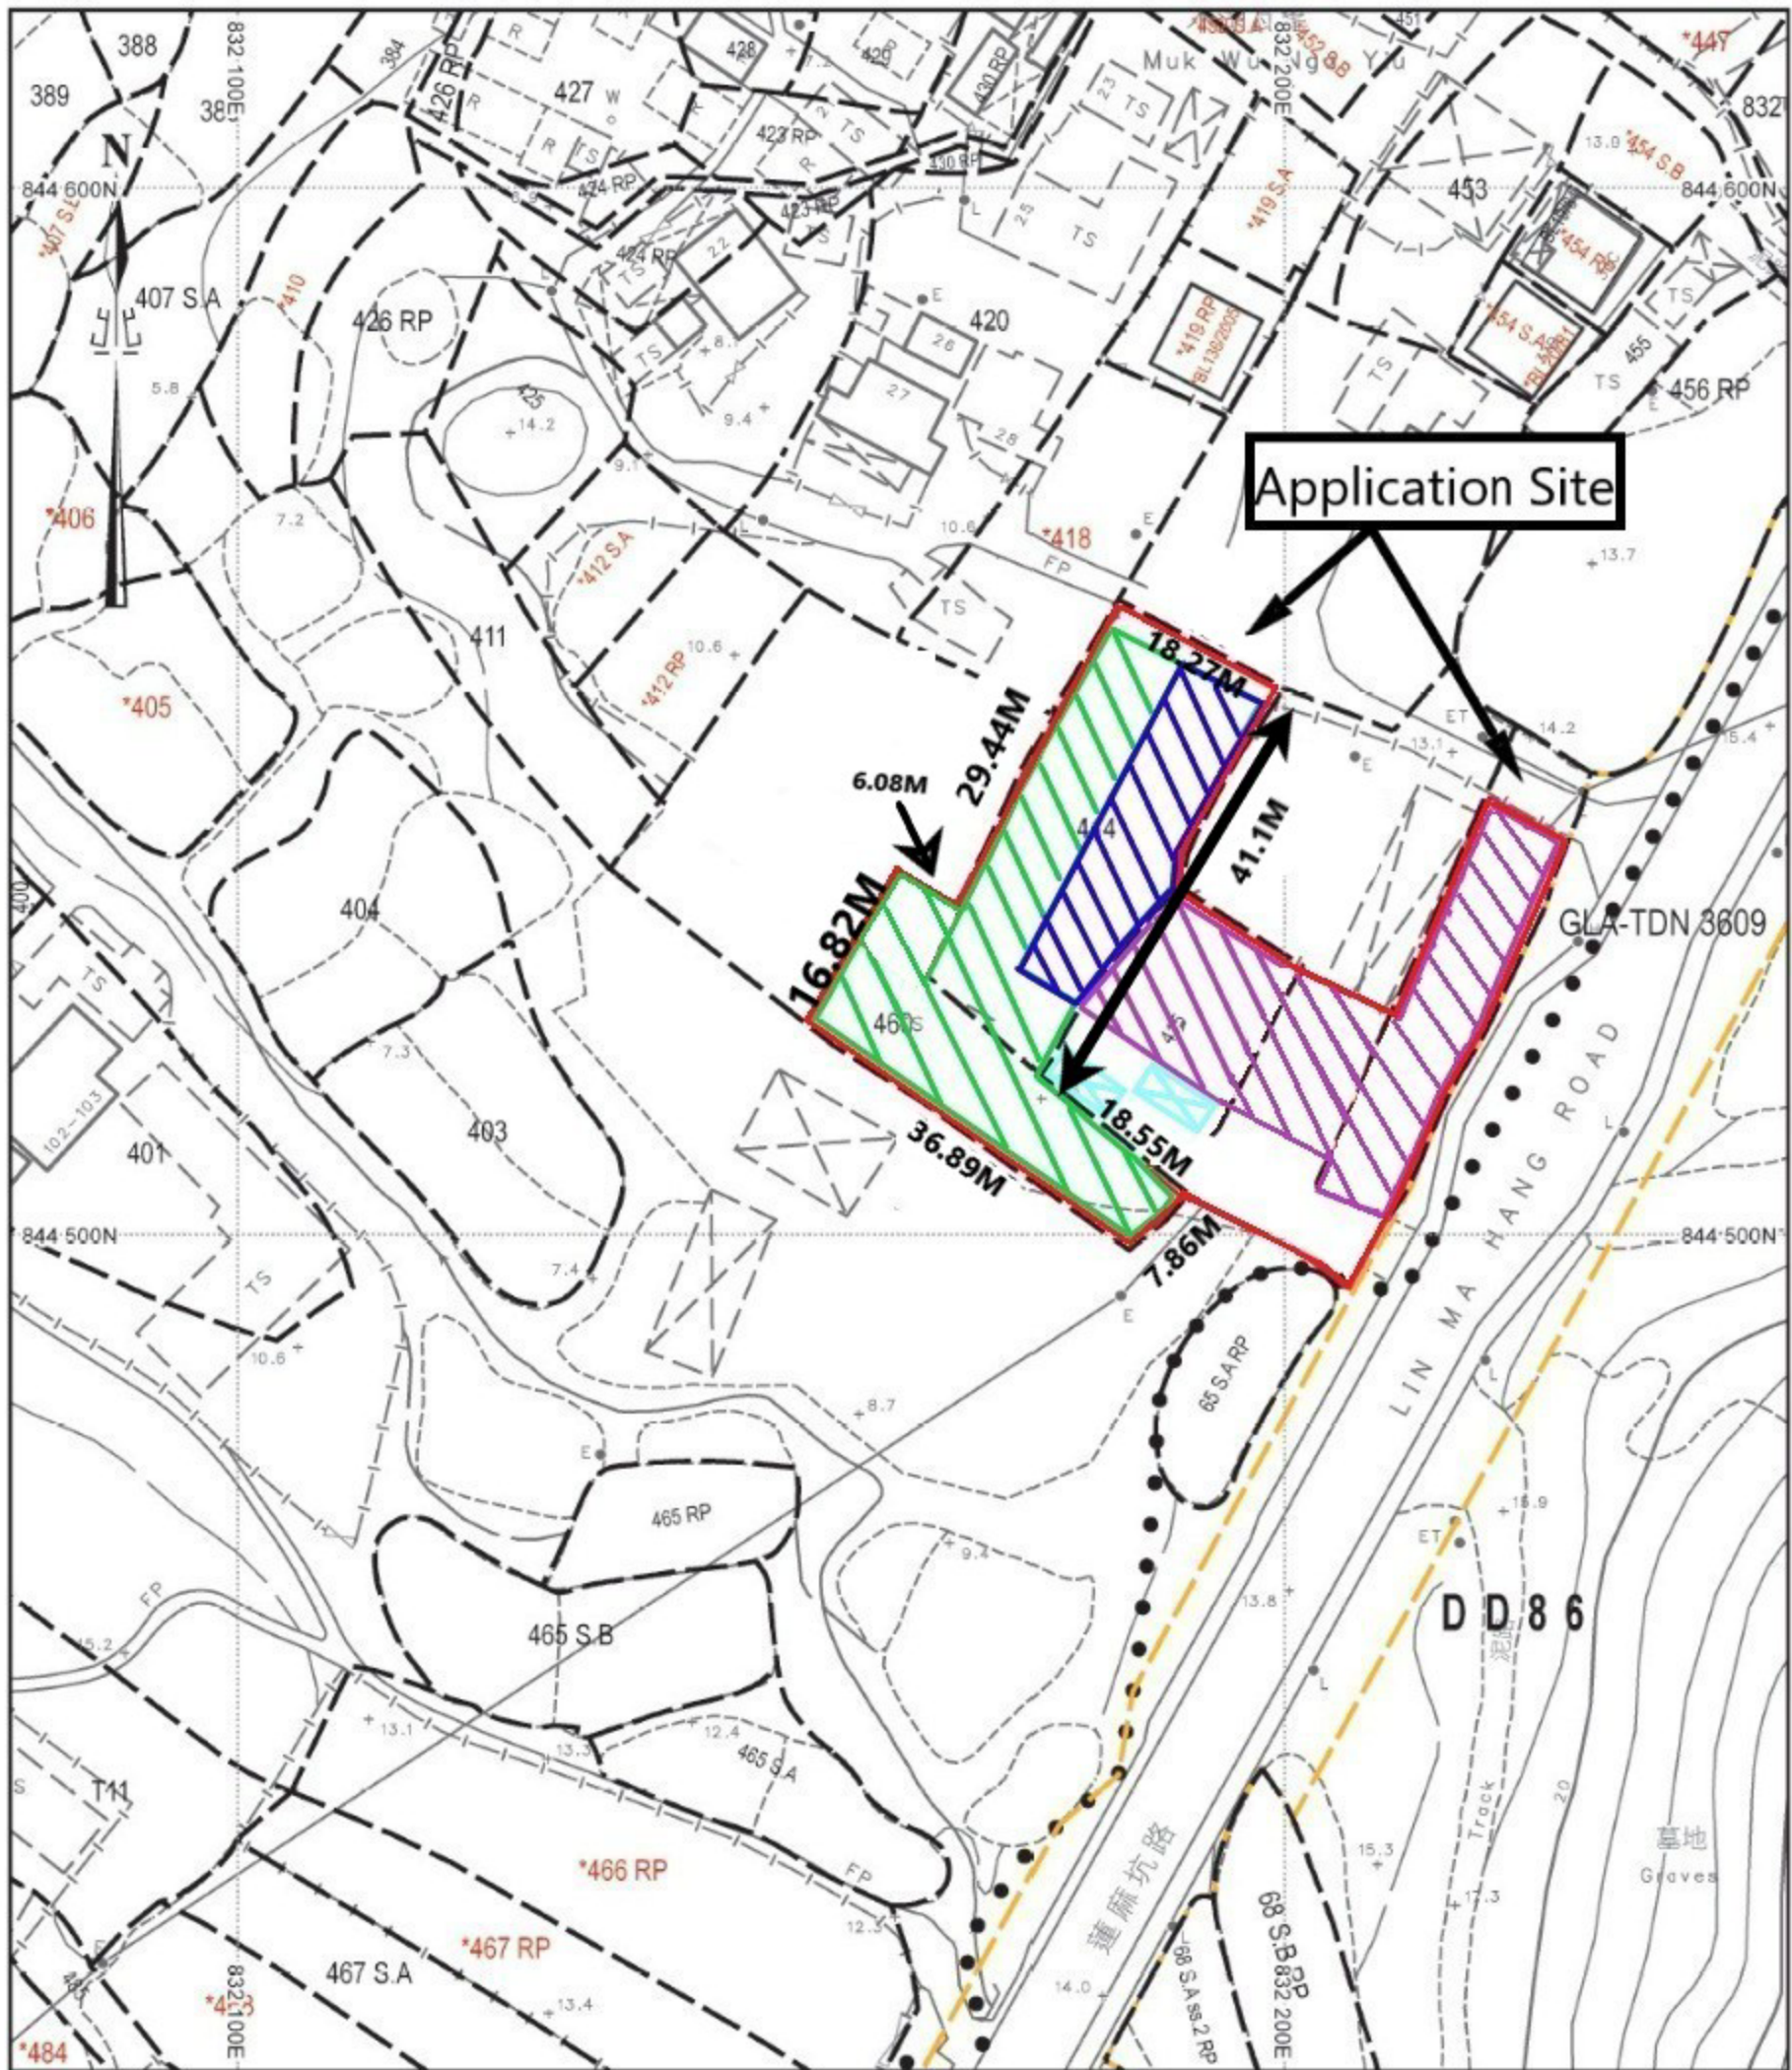

比例尺 SCALE 1:1000



Legend:



Shop/Showroom 784.7 sq.m
Height 6M



Warehouse 275.6 sq.m
Height 6M



Outdoor Showroom 714 sq.m




Application Site
2155 sq.m



Car Park

Routing Plan

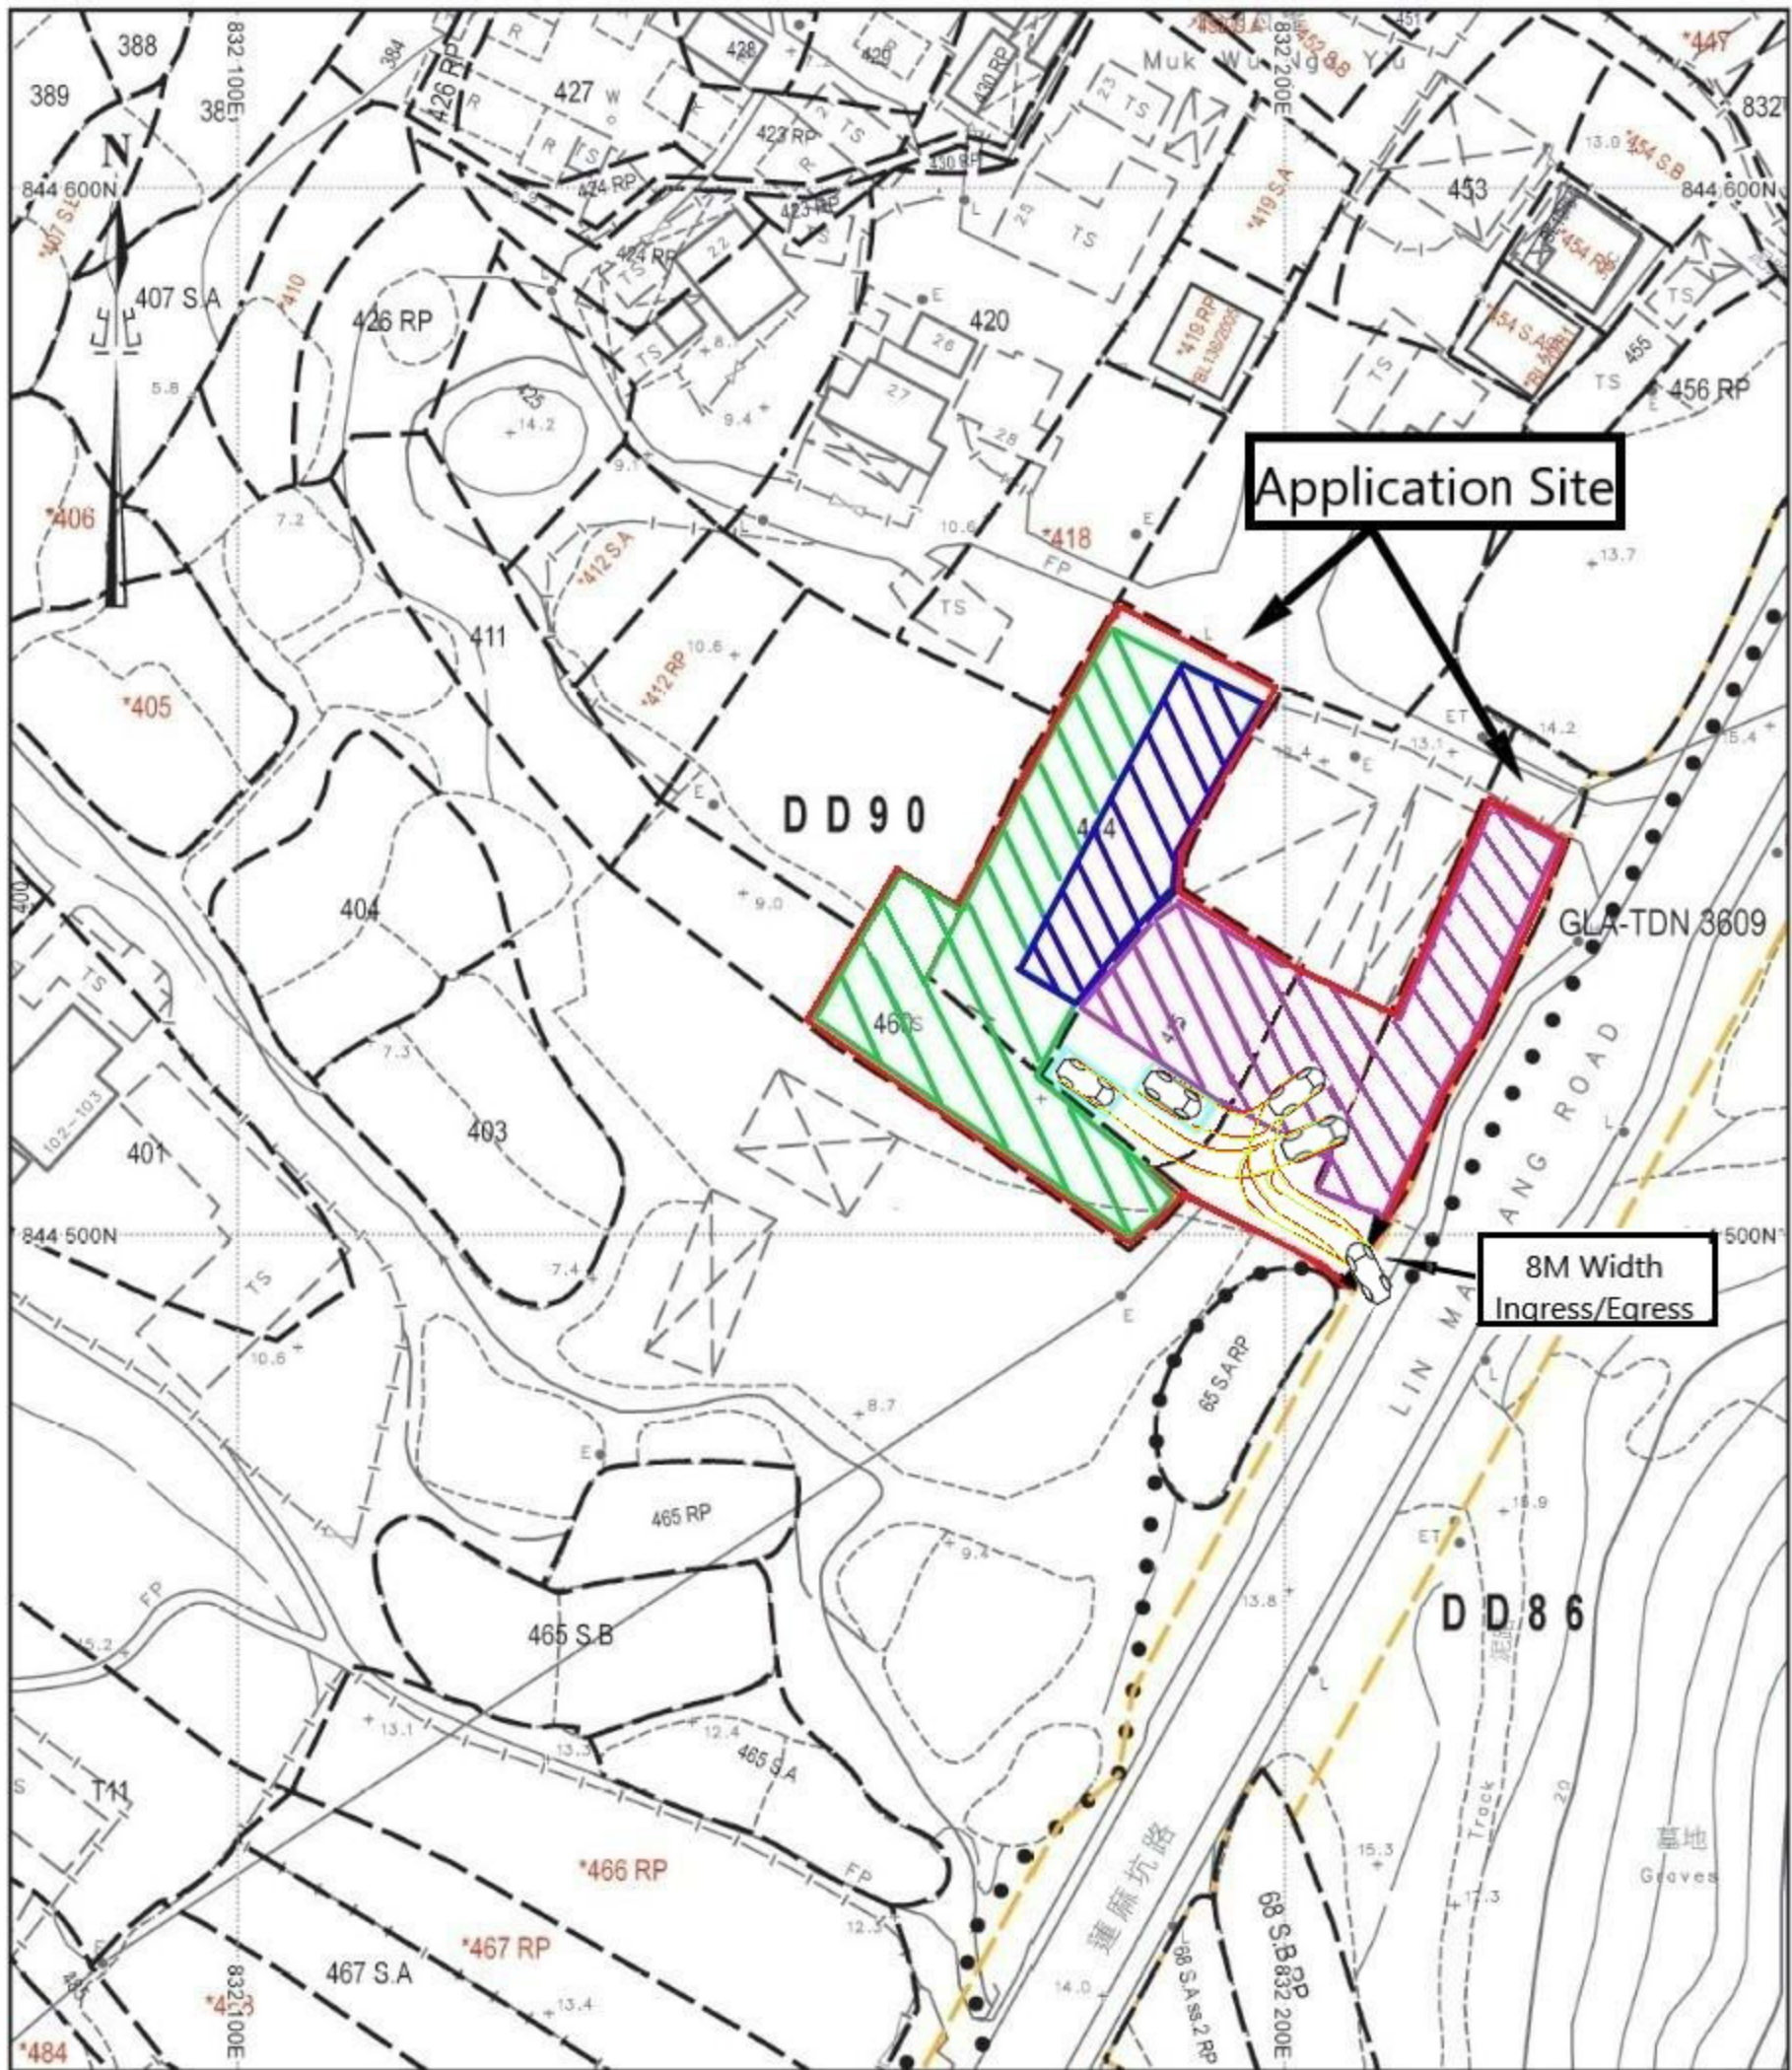

比例尺 SCALE 1:1000



Legend:



Shop/Showroom



Warehouse



Outdoor Showroom



Application Site



Car Park