



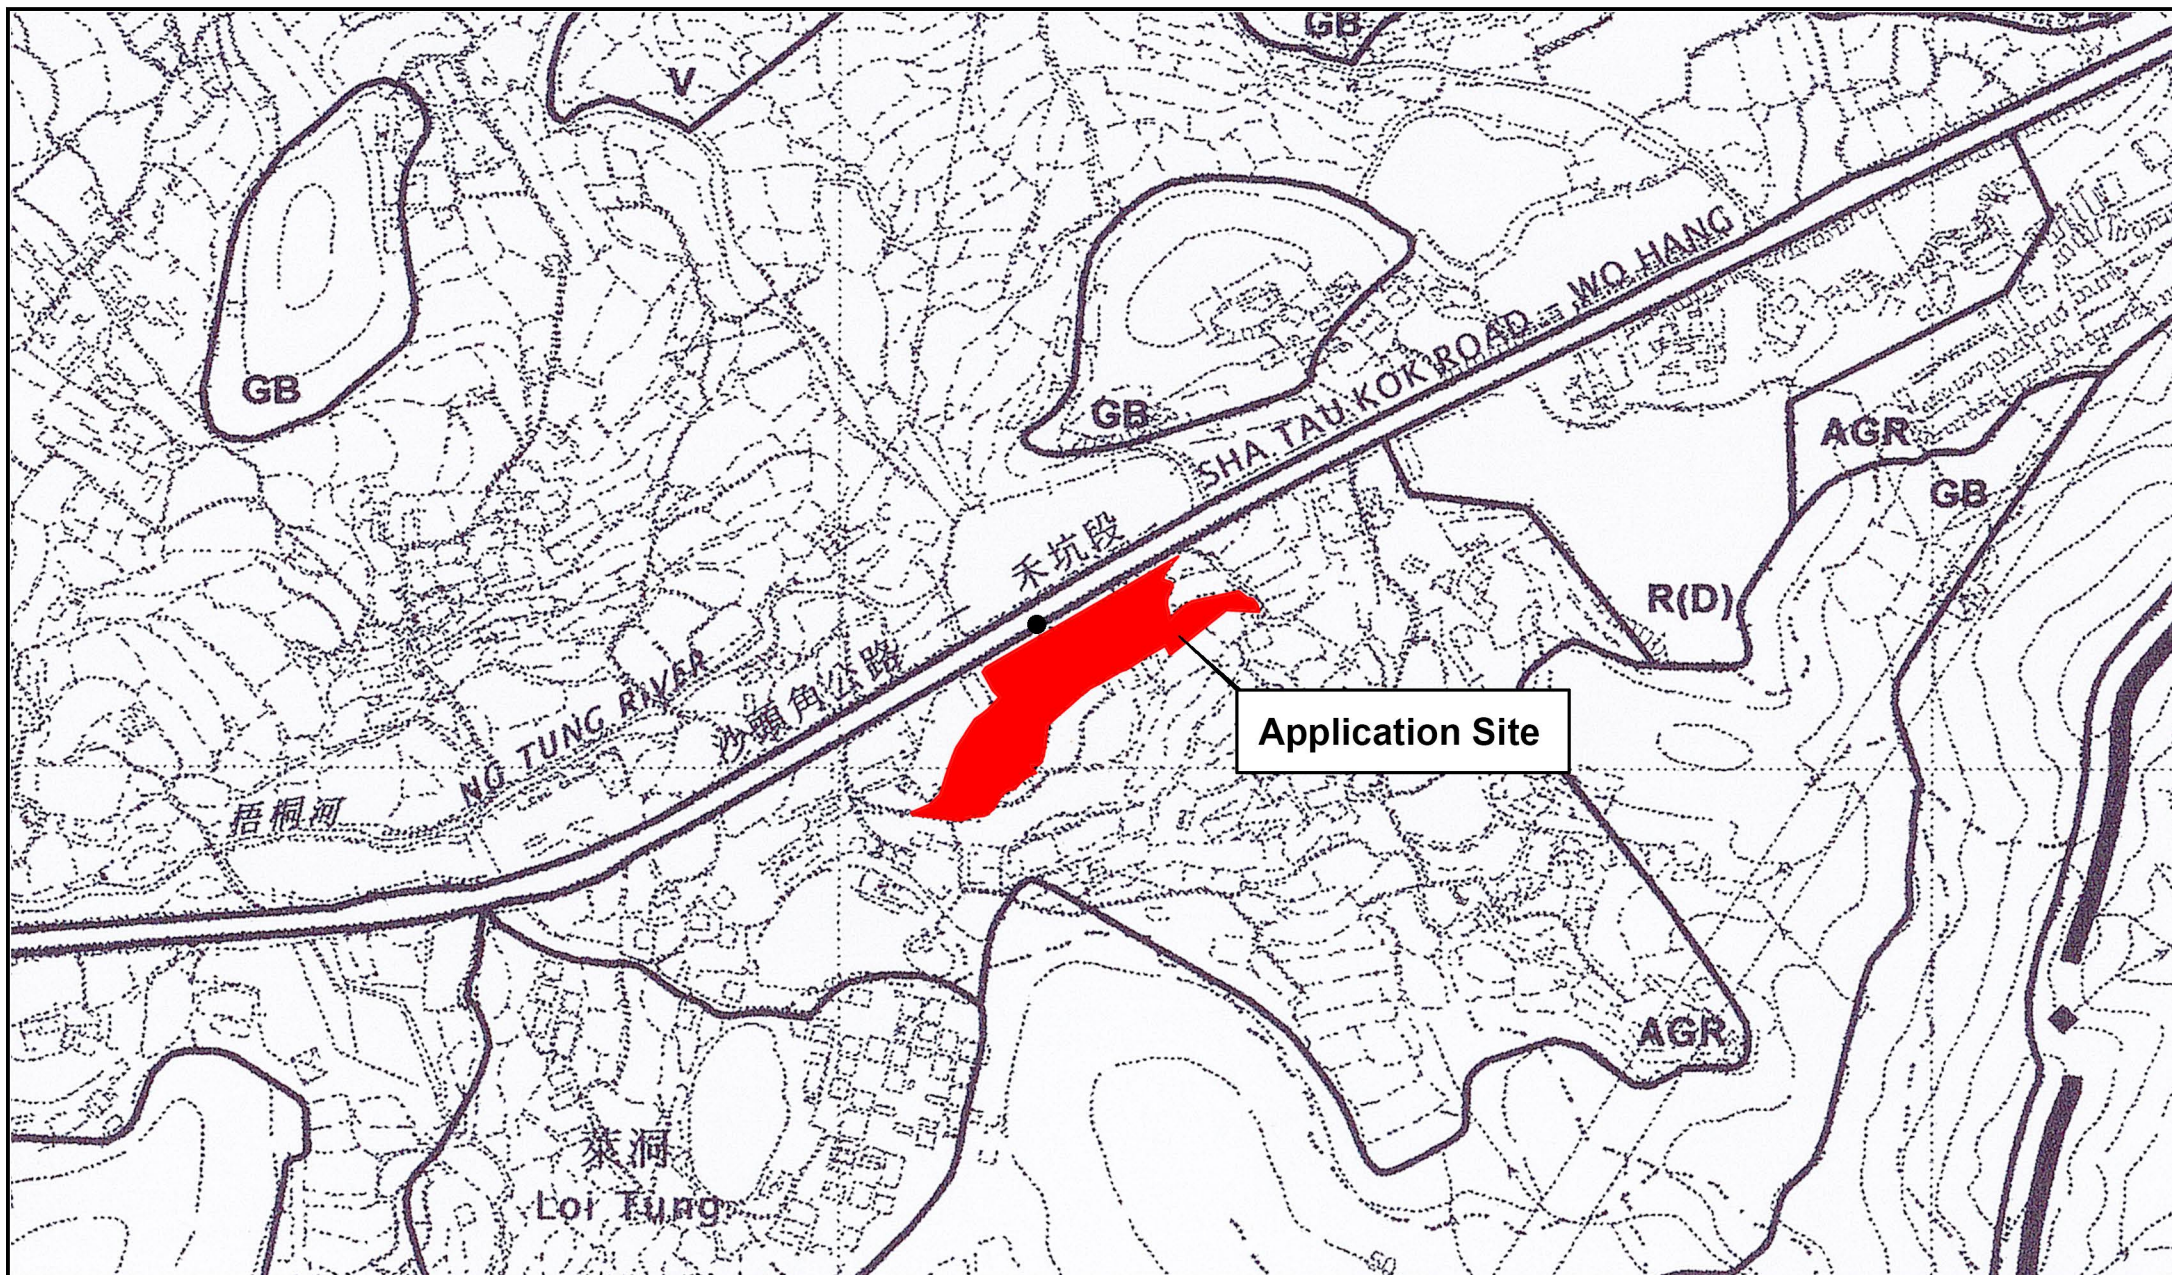

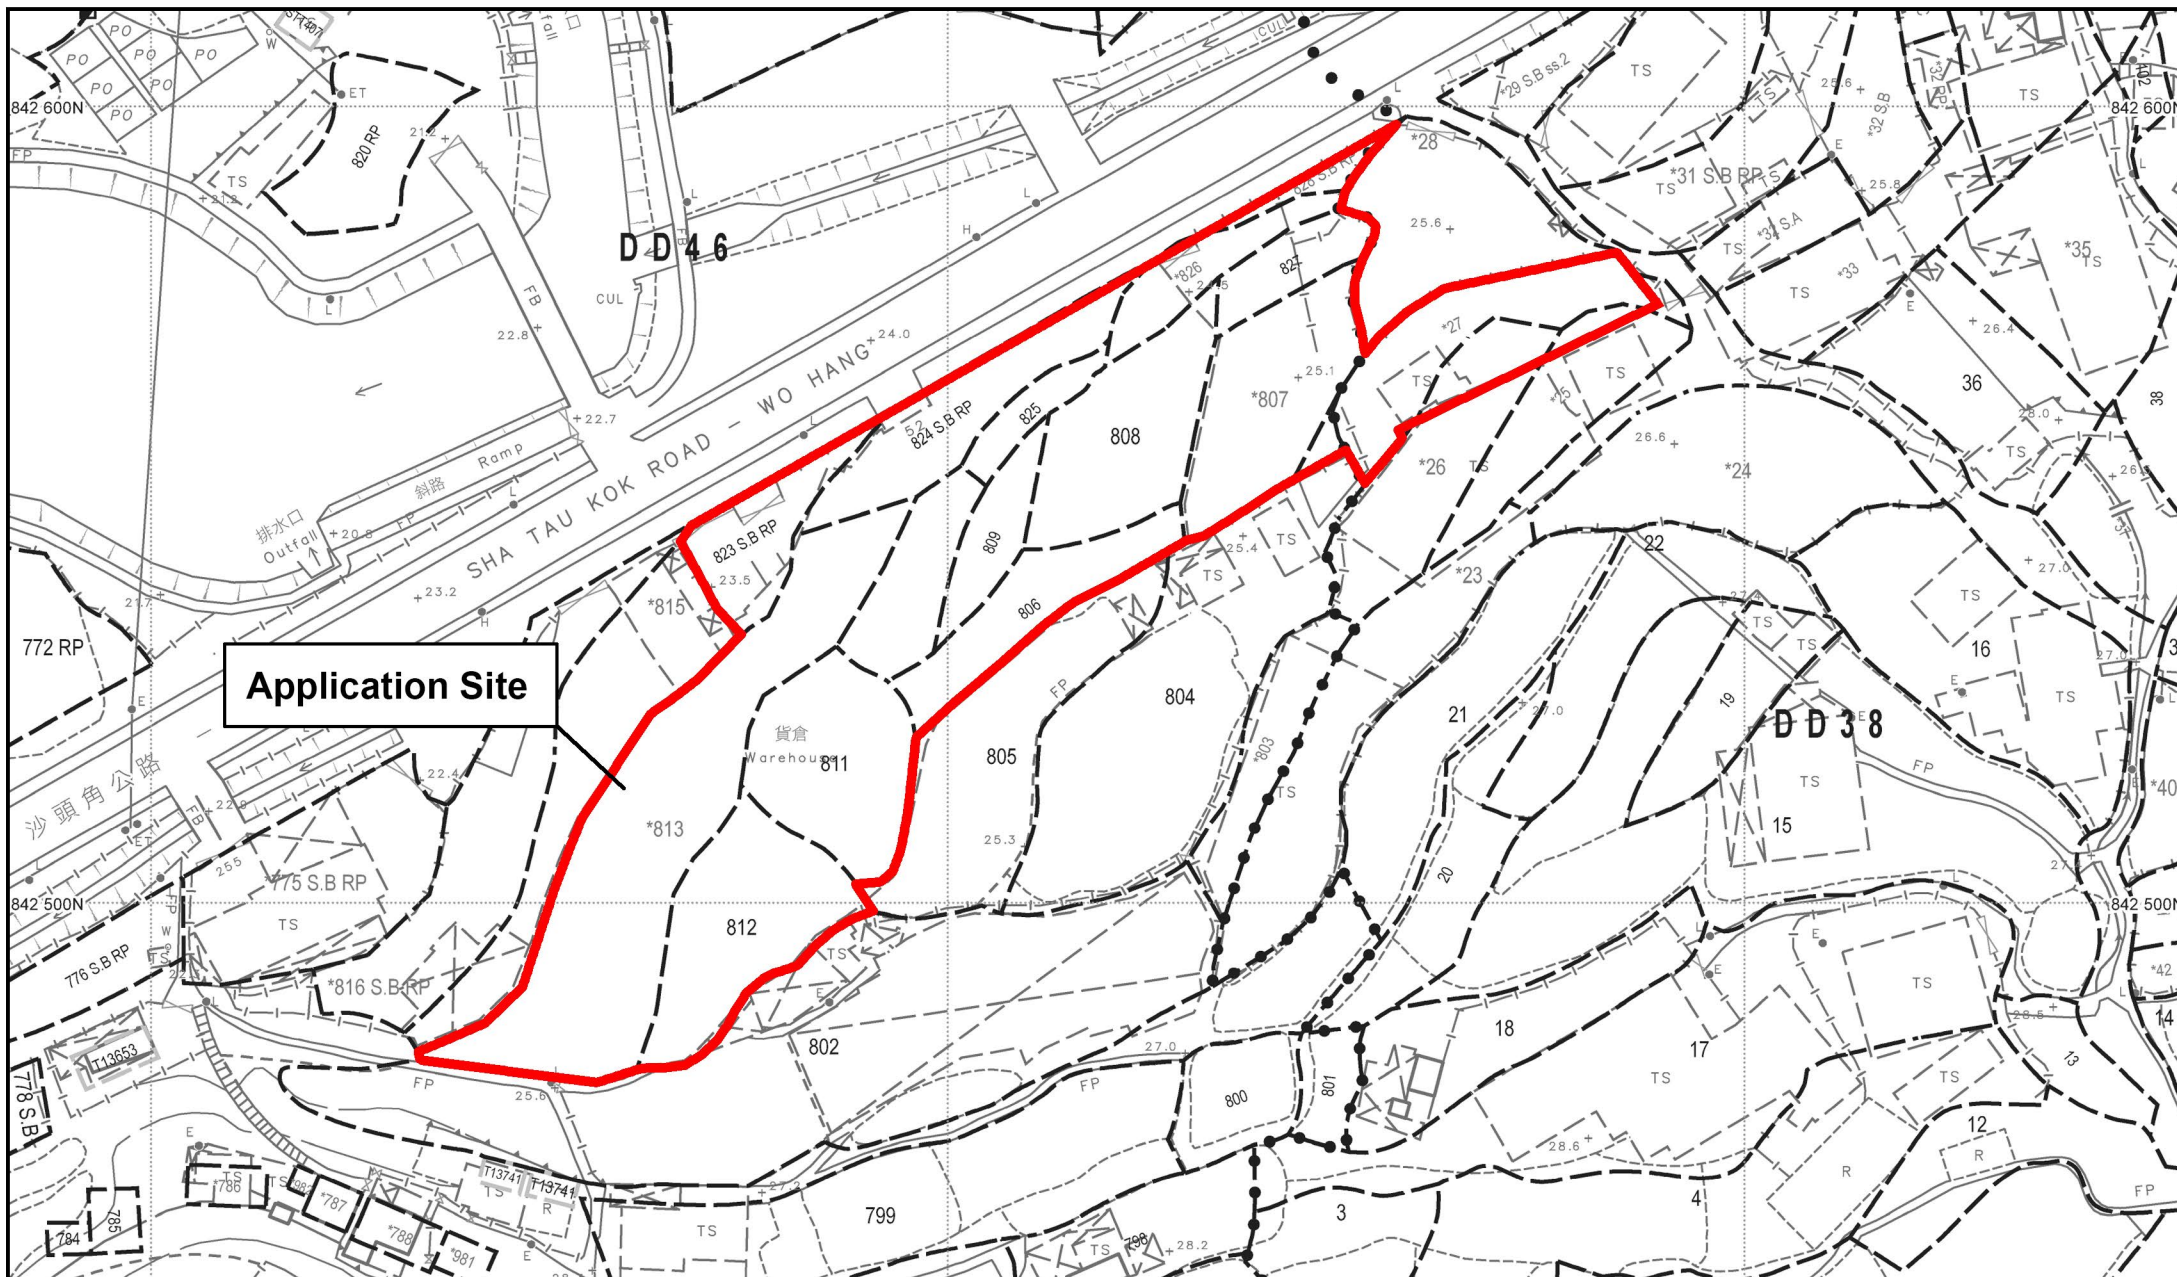

Application Site

Project 項目名稱:

Proposed Temporary Logistics Centre and Associated Filling of Land for a Period of Three Years at Lots 25 (Part), 26 (Part) and 27 (Part) in DD. 38, Lots 804 (Part), 806, 807, 808, 809, 811, 812, 813, 823 S.B RP, 824 S.B RP, 825, 826 (Part), 827, 828 S.B RP in D.D. 46 and Adjoining Government Land (GL), Sha Tau Kok, New Territories


Drawing Title 圖紙標題:


Site Plan

Drawing No. 圖號:

Remarks 備註:

Application Site

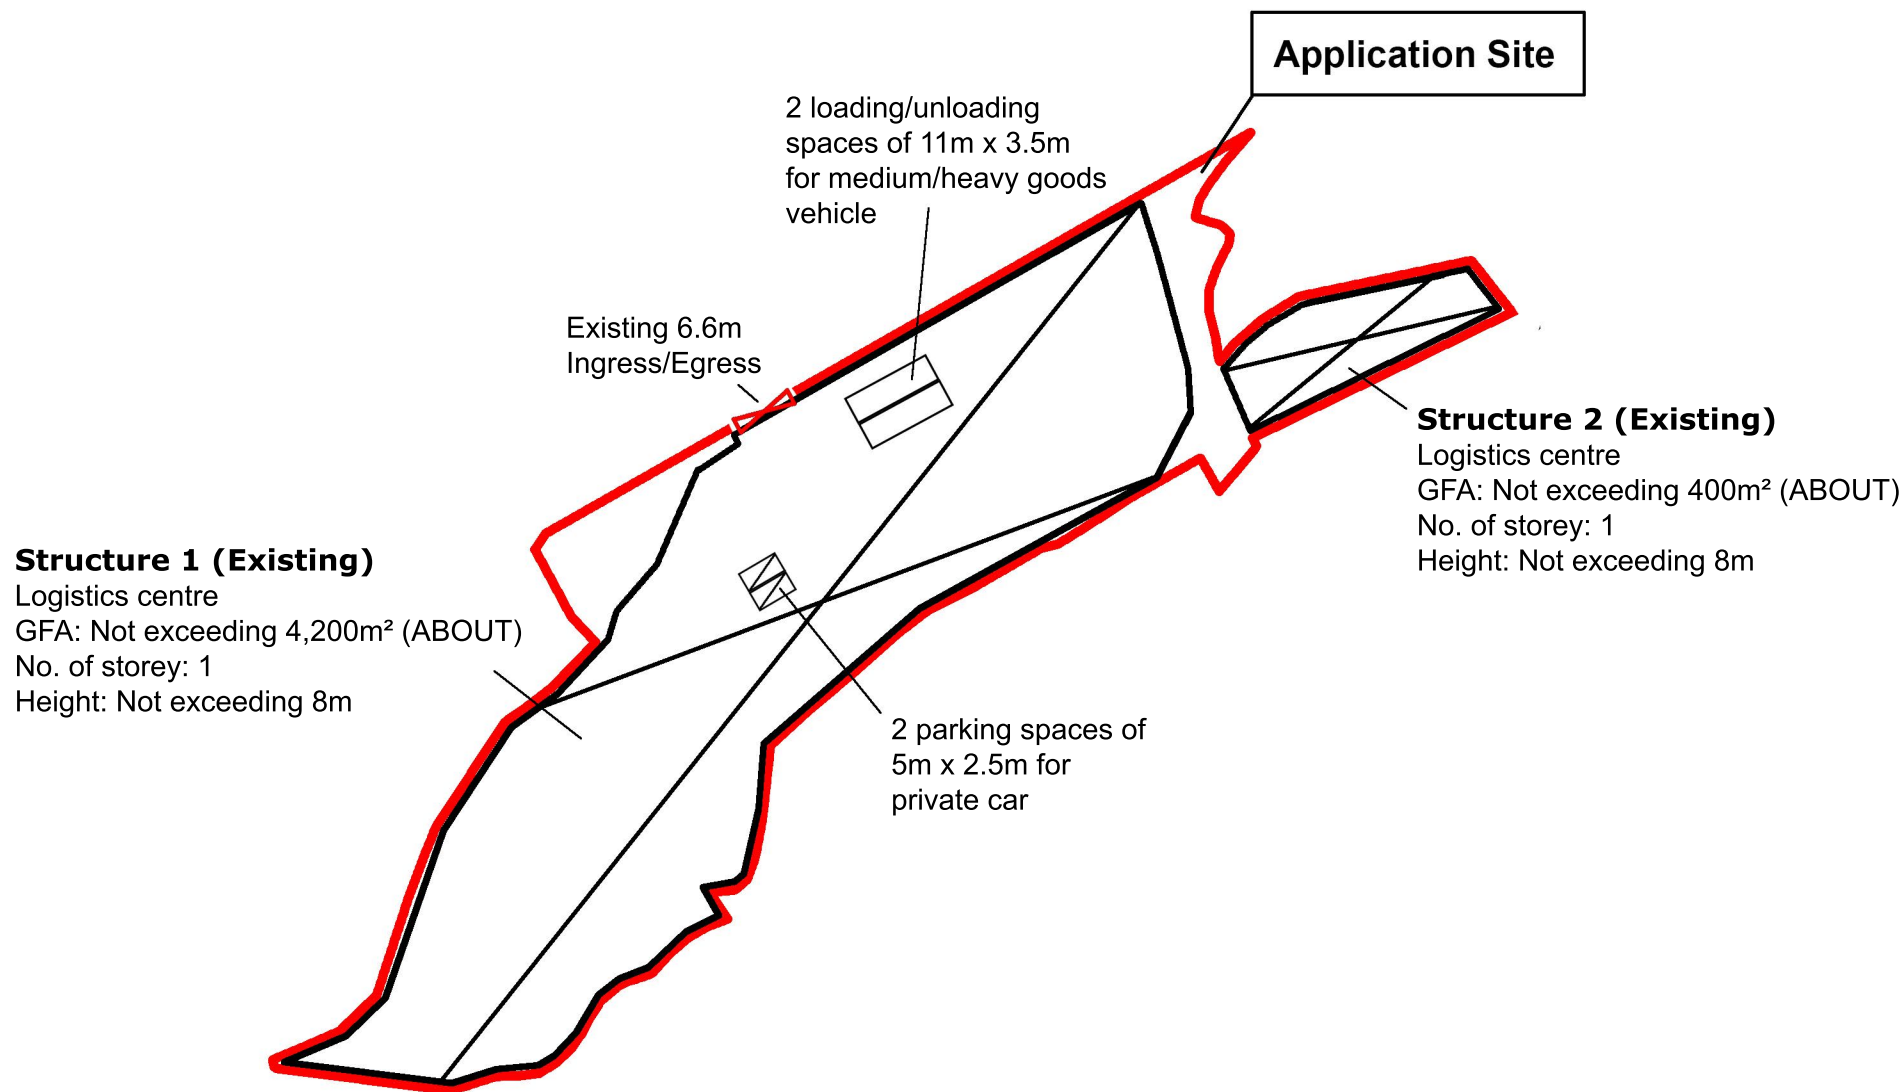

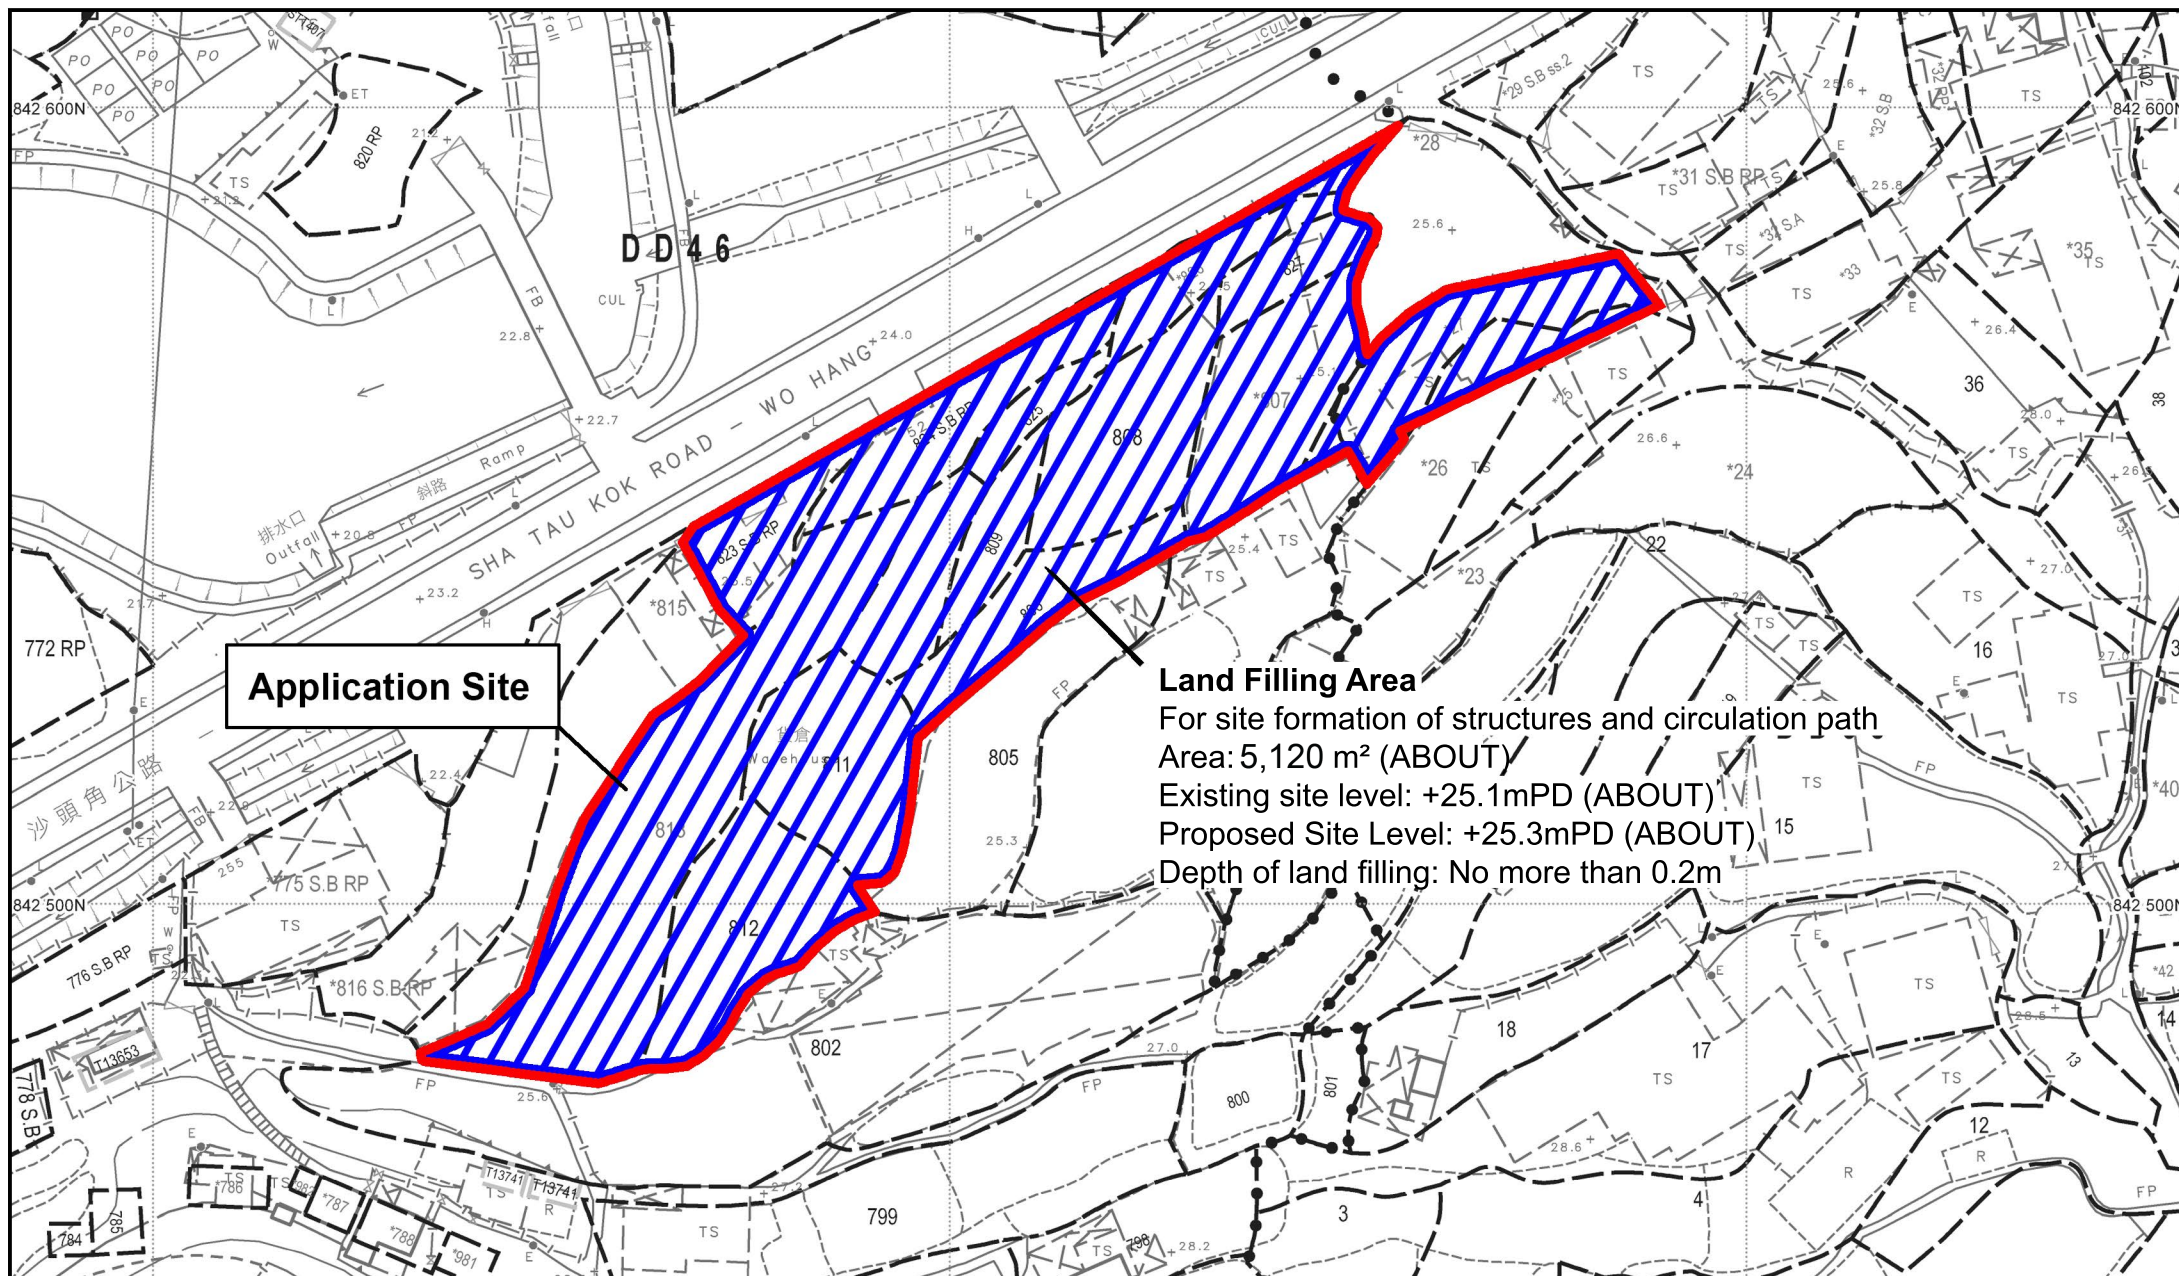

Application Site

Land Filling Area

For site formation of structures and circulation path

Area: 5,120 m² (ABOUT)

Existing site level: +25.1mPD (ABOUT)

Proposed Site Level: +25.3mPD (ABOUT)

Depth of land filling: No more than 0.2m



Project 項目名稱:

Proposed Temporary Logistics Centre and Associated Filling of Land for a Period of Three Years at Lots 25 (Part), 26 (Part) and 27 (Part) in DD. 38, Lots 804 (Part), 806, 807, 808, 809, 811, 812, 813, 823 S.B RP, 824 S.B RP, 825, 826 (Part), 827, 828 S.B RP in D.D. 46 and Adjoining Government Land (GL), Sha Tau Kok, New Territories

Drawing Title 圖紙標題:

Paved Ratio Plan

Drawing No. 圖號:

Remarks 備註:

Application Site

Land Filling Area