


☐Urgent ☐Return receipt ☐Expand Group ☐Restricted ☐Prevent Copy

Jackson Chak Sang CHAN/PLAND





寄件者: PROJECT CONSULTANCY FBI <[REDACTED]>
寄件日期: 2026年02月02日星期一 16:24
收件者: Jackson Chak Sang CHAN/PLAND
主旨: 有關提交規劃申請編號A/NE-MUP/224更改頁
附件: 回覆漁農自然護理署及運輸署-03.jpg

類別: Internet Email



有關圖則已在 A/NE-MUP/197 附帶條件中的排水建議,並已得到渠務署批准之圖則

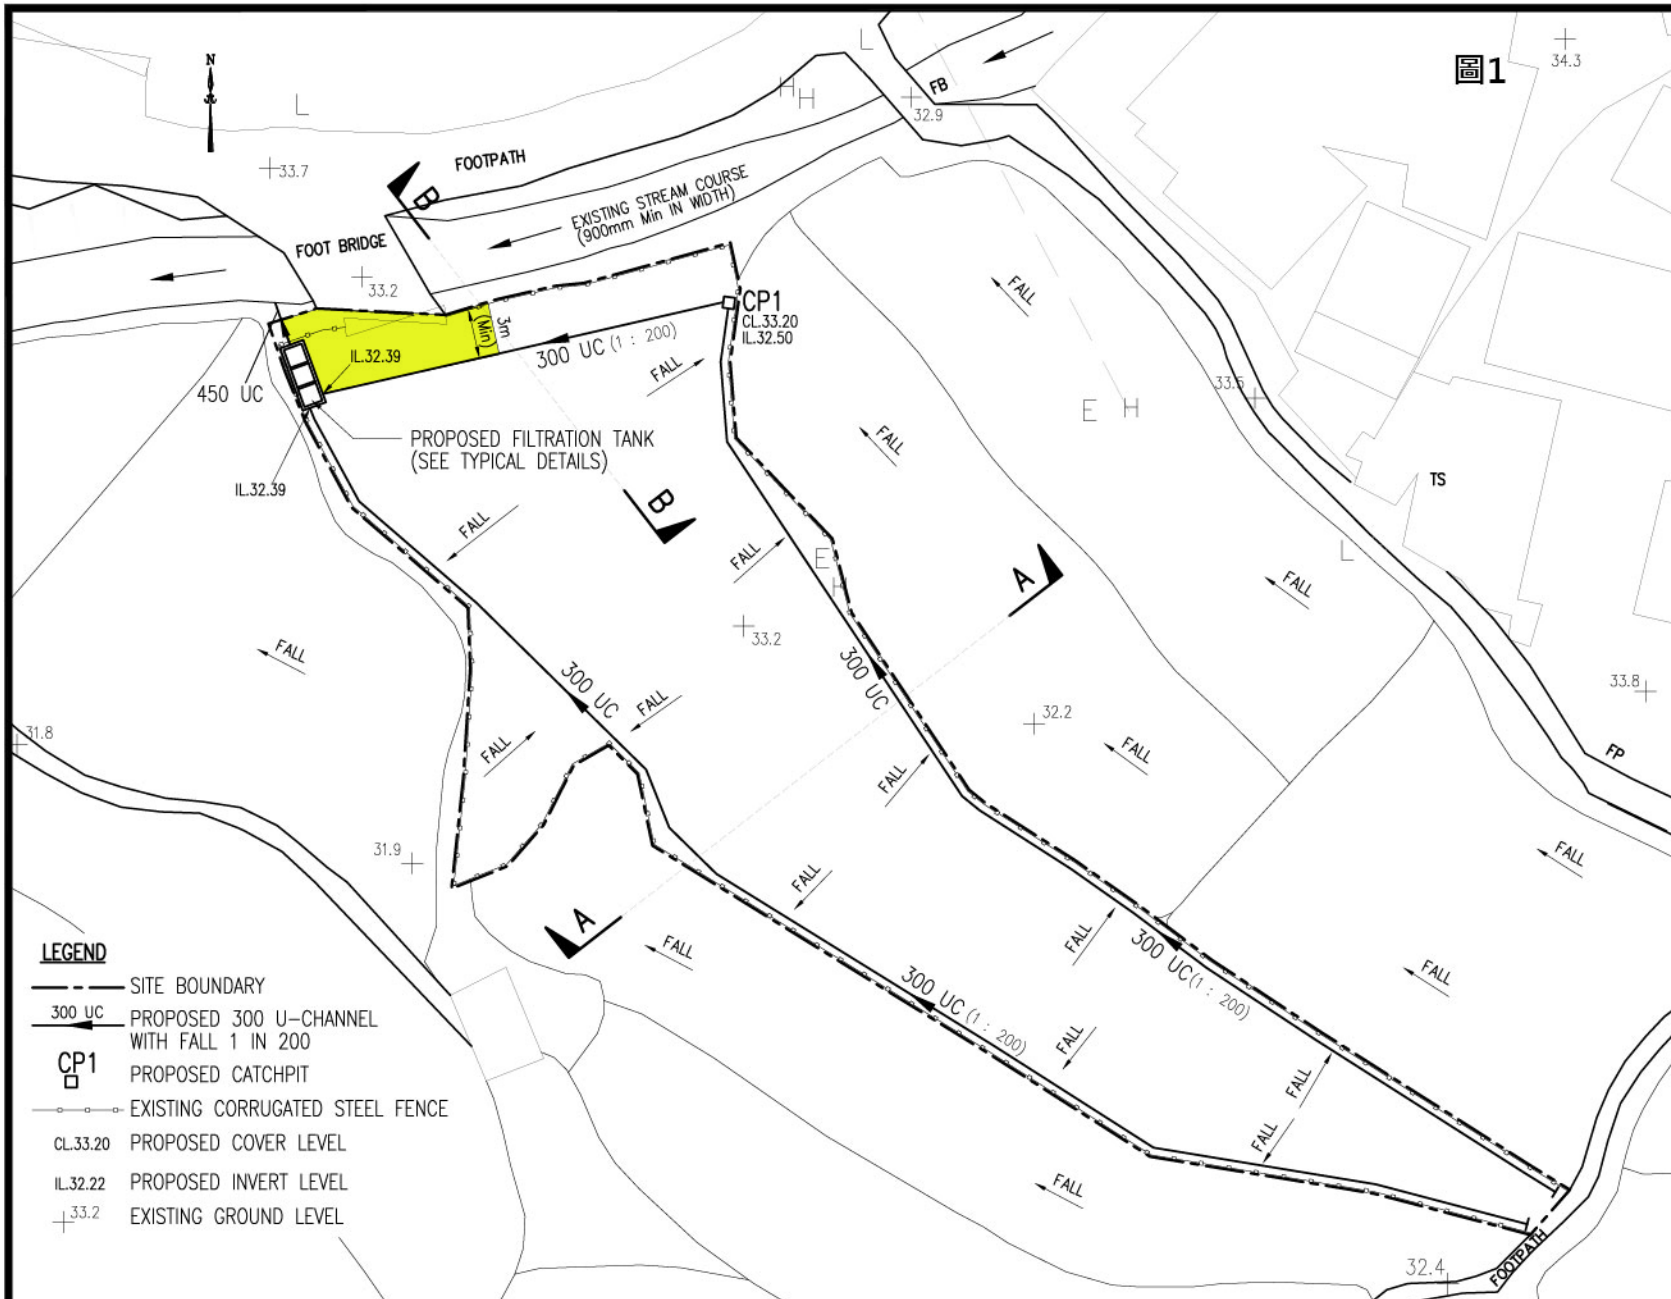


PROPOSED DRAINAGE LAYOUT PLAN

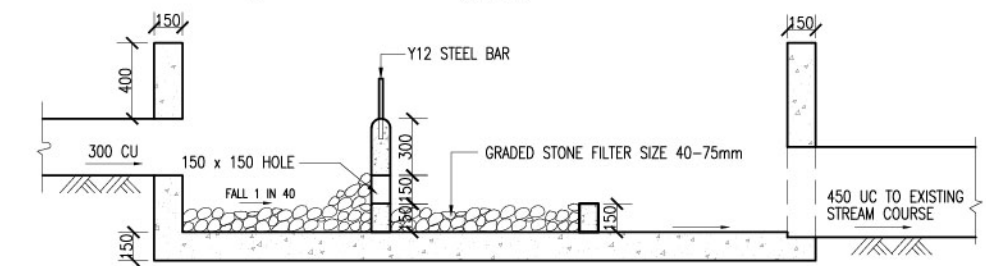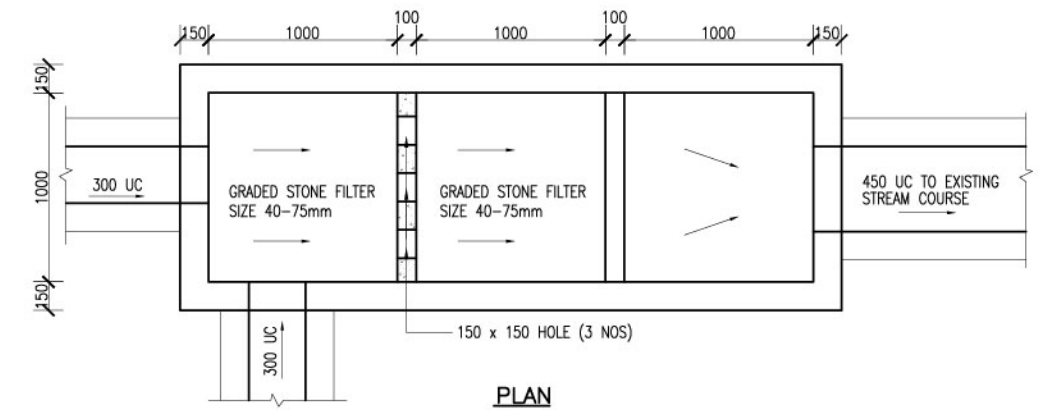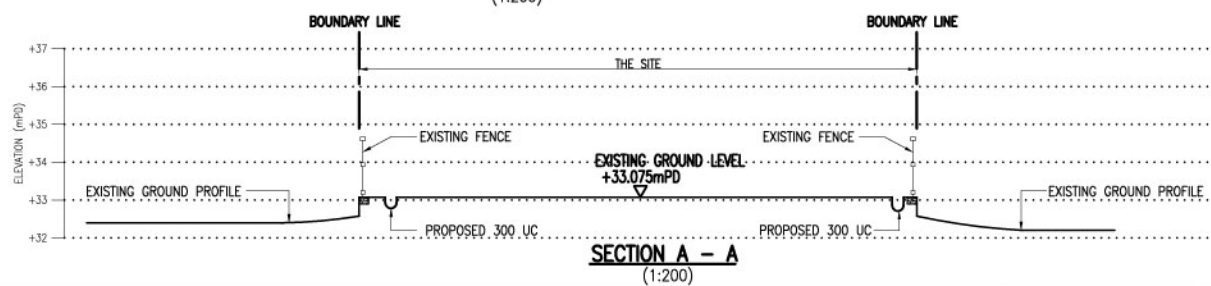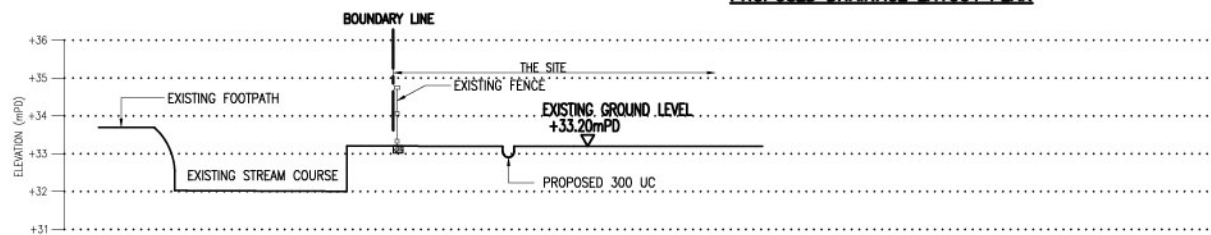

TYPICAL DETAILS OF FILTRATION TANK
N. T. S.

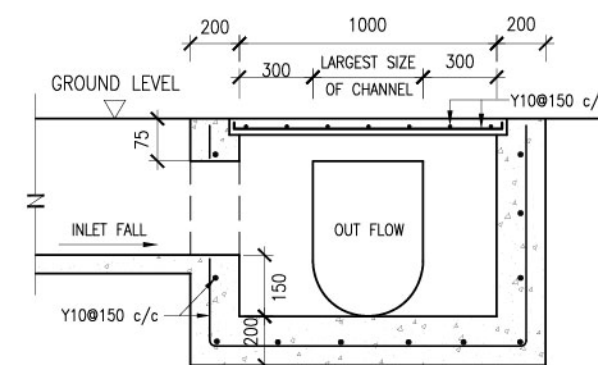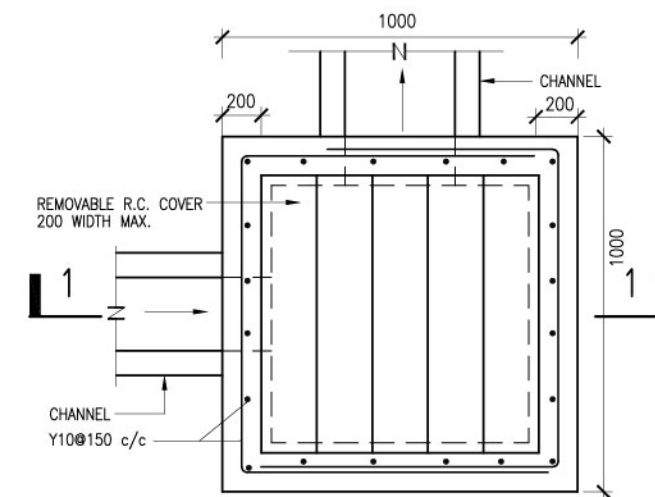

DETAILS OF CATCH-PIT
N. T. S.

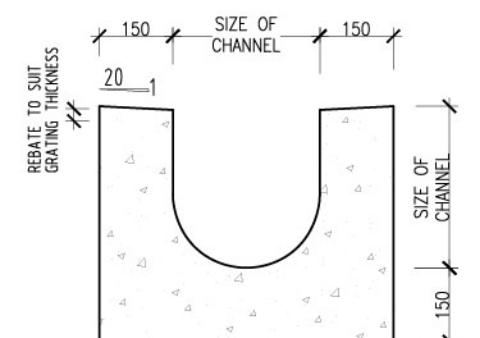

U-CHANNEL
N. T. S.

出入口位置填混凝土約42平方米,高度約0.2米,主要用作車輛出入口通道

This drawing and design are copyright of LEON DESIGN ENG. LTD. No portion may be reproduced without the company written permission. Used written dimensions. measurement to existing works to be verified on site. This drawing shall be read in conjunction with specification and condition of contract.

PROJECT
LOT 244 IN D.D. 37 IN Man Uk Bin, SHA TAU KOK, N.T.

TITLE

DRAWN BY PT	CHECKED BY PT	DATE April 2024
SCALE 1 : 400	JOB NO. LD/ -	
CAD / FILE LD-L244-D01(A)	DWG NO. LD/L244/D01(A)	