


PROPOSED STRUCTURE PLAN
LOT Nos. 147 S.A & 176 S.B ss.2 (Part) IN D.D. 38

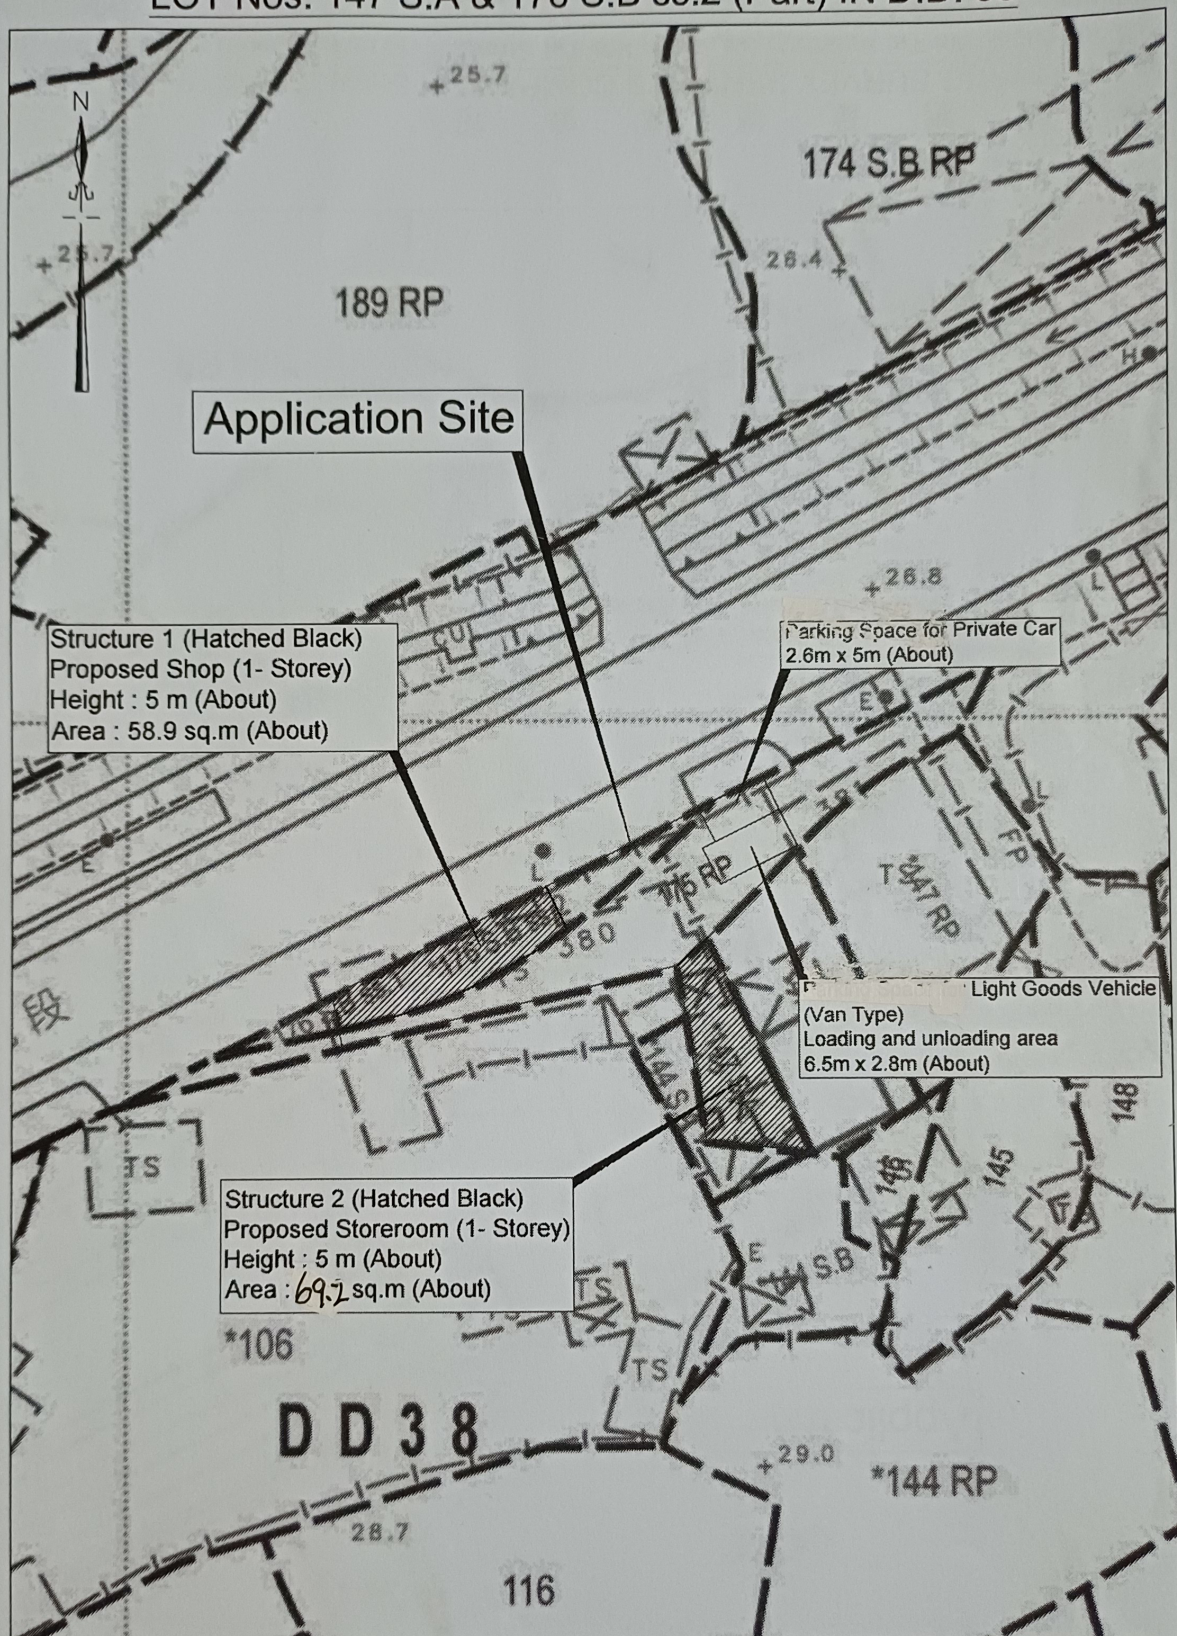


卓 弘 測 量 服 務 公 司
CHUO WANG SURVEY SERVICES COMPANY

Scale : 1 : 500

Survey Sheet No. : 3-NW-25B
3-NW-25D

Date : 25 November 2025

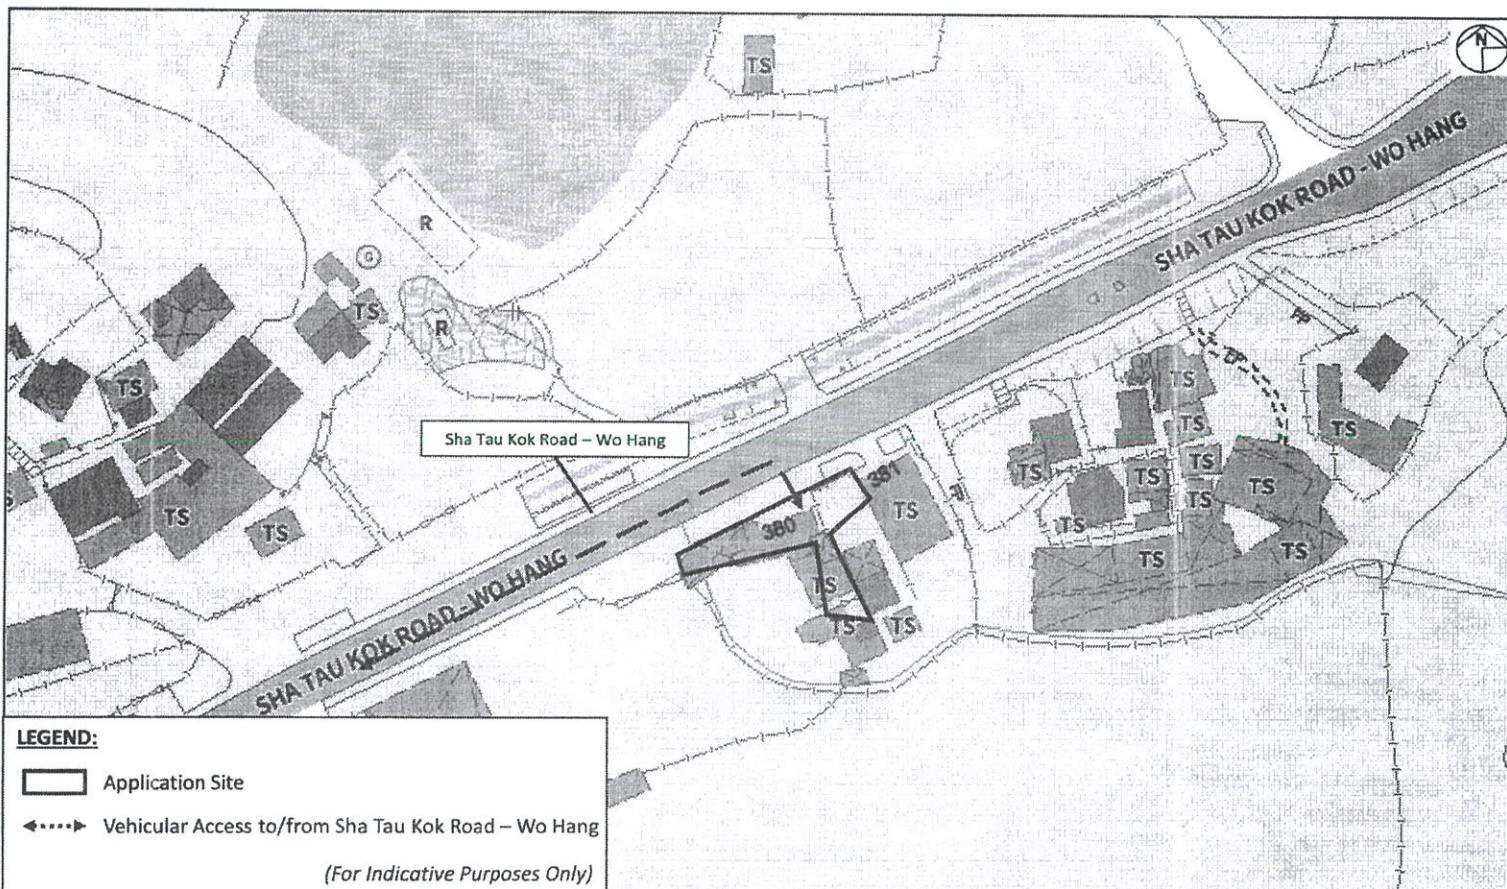


Project:
Section 16 Planning Application for Proposed Temporary Shop and Services (Retail Shop for Hardware Groceries and Construction Materials) for a Period of 5 Years at Lots 174 S.A, 175 RP (Part), 176 S.B ss.2 in D.D. 38, Sha Tau Kok, New Territories

Title:
Location Plan

Figure:
1

Scale:
Not to Scale

Date:
May 2024

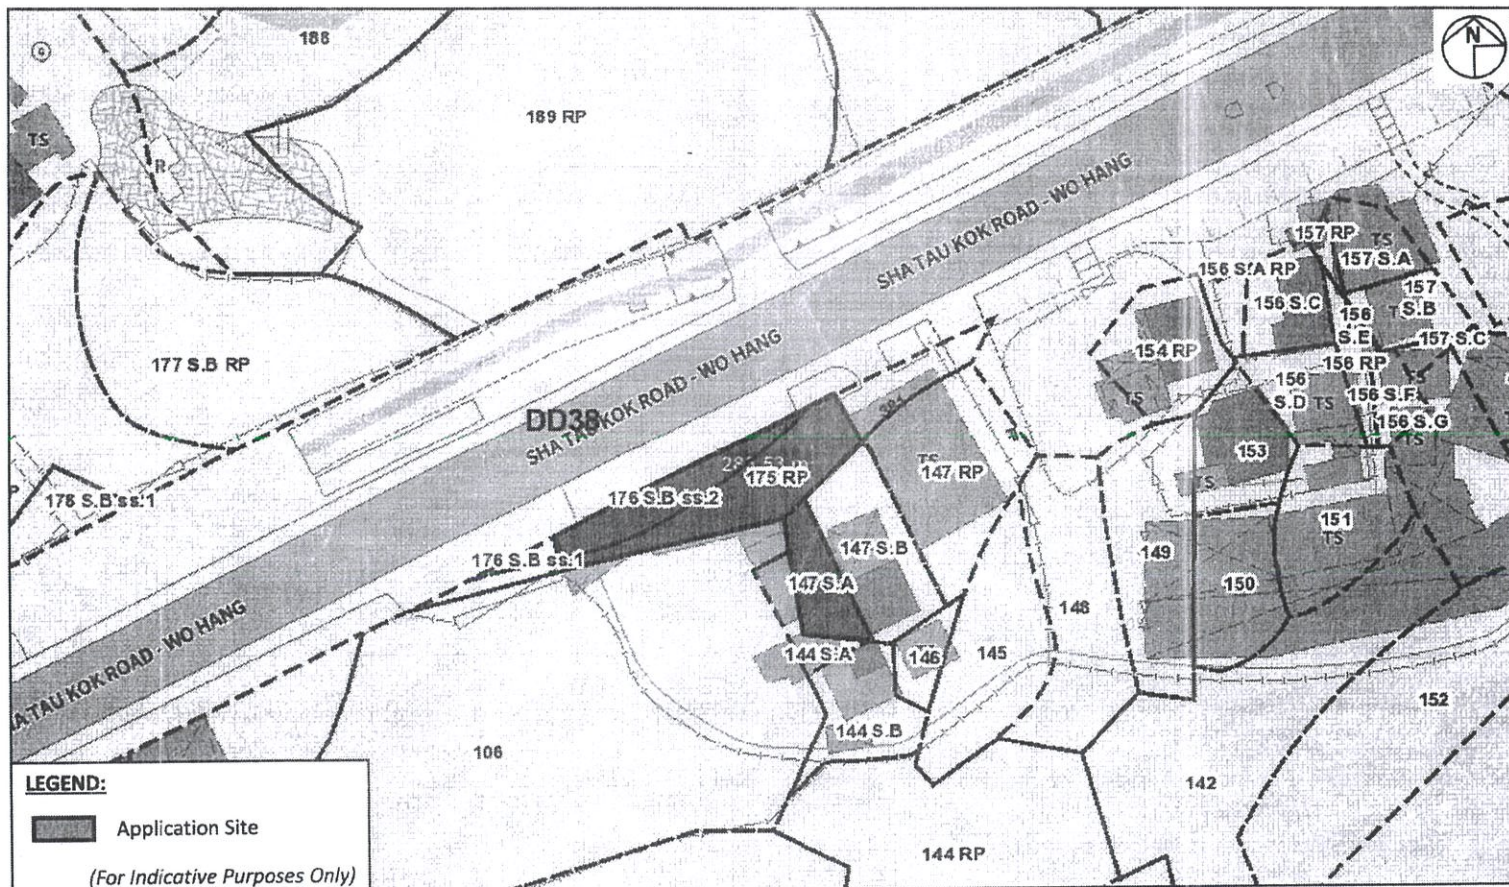

Project:
Section 16 Planning Application for Proposed Temporary Shop and Services (Retail Shop for Hardware Groceries and Construction Materials) for a Period of 5 Years at Lots 174 S.A, 175 RP (Part), 176 S.B ss.2 in D.D. 38, Sha Tau Kok, New Territories

Title:
Extract of Lot Plan

Figure:
2

Scale:
Not to Scale

Date:
May 2024




Project:
Section 16 Planning Application for Proposed Temporary Shop and Services (Retail Shop for Hardware Groceries and Construction Materials) for a Period of 5 Years at Lots 174 S.A, 175 RP (Part), 176 S.B ss.2 in D.D. 38, Sha Tau Kok, New Territories

Title:
Extract of the Approved Man Uk Pin Outline Zoning Plan No. S/NE-MUP/11

Figure:
3


Scale:
Not to Scale

Date:
May 2024

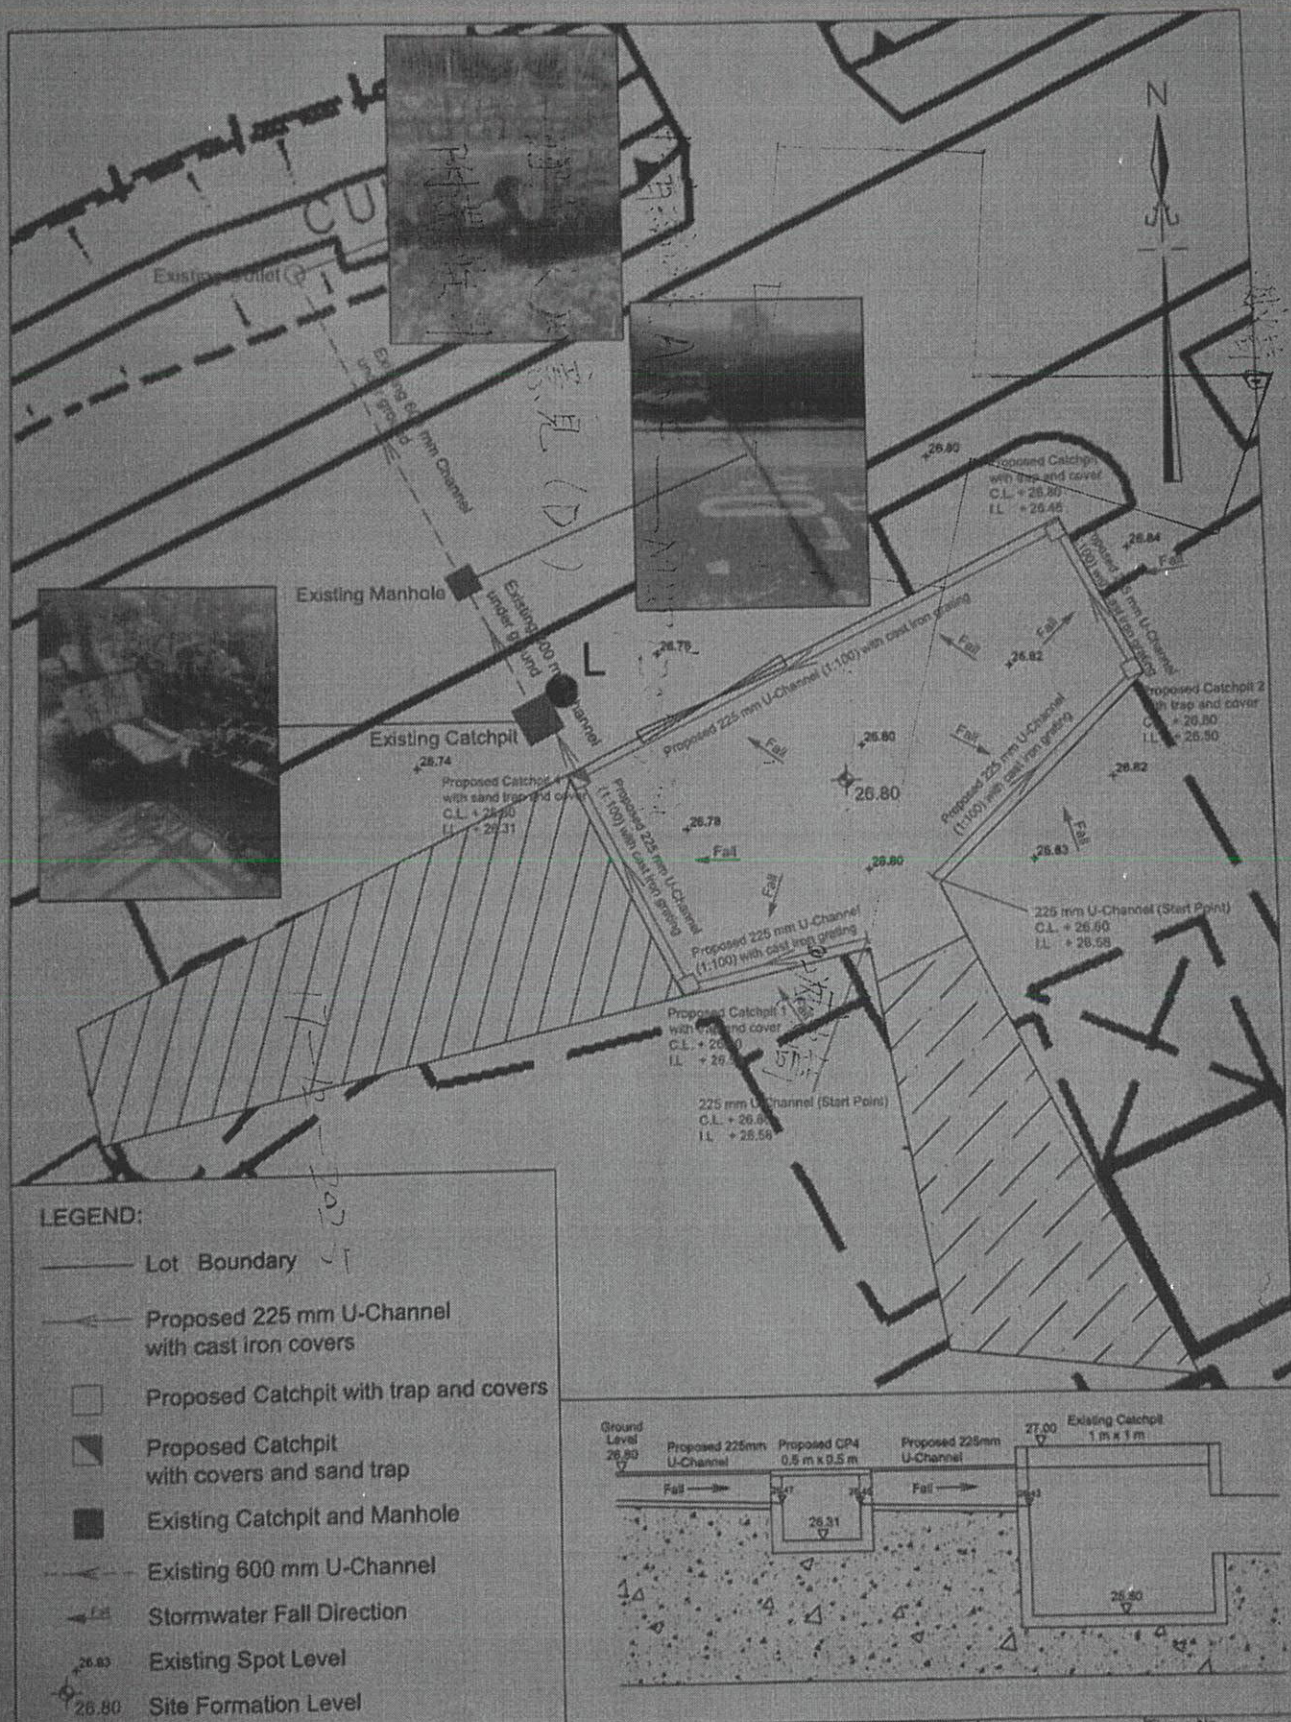

LEGEND:

- Lot Boundary
- Proposed 225 mm U-Channel with cast iron covers
- Proposed Catchpit with trap and covers
- ▣ Proposed Catchpit with covers and sand trap
- Existing Catchpit and Manhole
- Existing 600 mm U-Channel
- Stormwater Fall Direction
- Existing Spot Level
- Site Formation Level

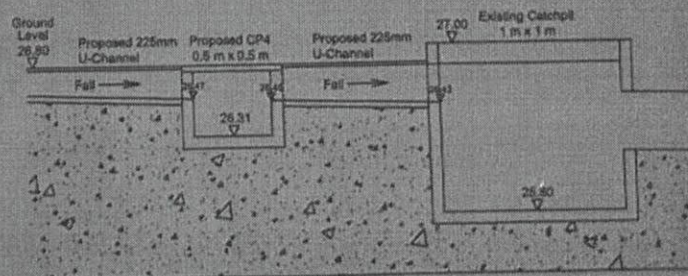

廣弘測量服務公司
CHIU WANG SURVEY SERVICES COMPANY

Project Title LOT Nos. 147 S.A., 175 RP (Part) & 176 S.B ss.2 IN D.D. 38, SHA TAU KOK, N.T.

Scale

Figure No.

STDP-01(a)

Figure Title



PROPOSED STORMWATER DRAINAGE PLAN

Date

17-03-2025


Revision

—

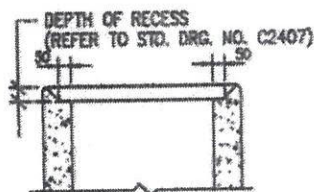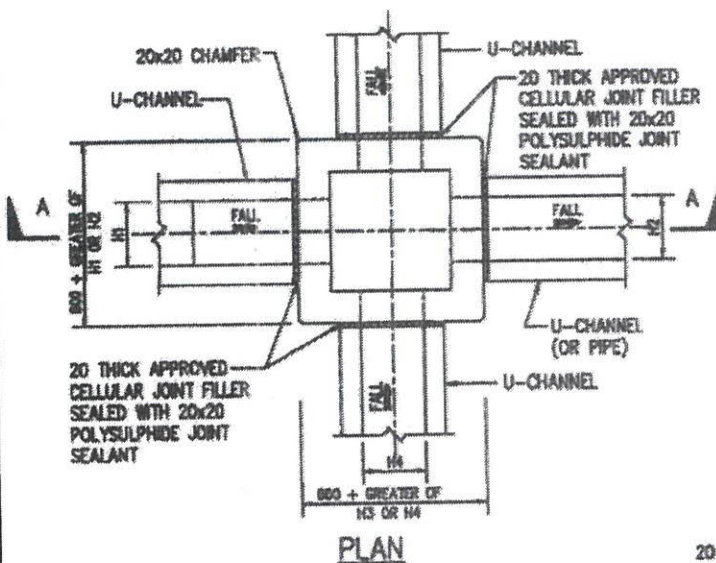

ALTERNATIVE TOP SECTION FOR PRECAST CONCRETE COVER

STANDARD CATCHPIT DETAILS (ACCORDING TO CEDD'S DRAWING NO. C2405I & 2406I)

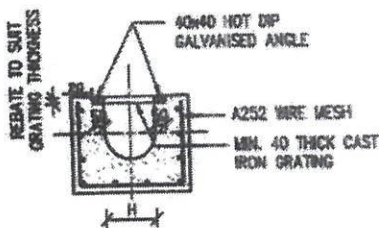


TYPICAL SECTION

(DIMENSIONS ARE FOR GUIDANCE ONLY, CONTRACTOR MAY SUBMIT EQUIVALENT TYPE)


U-CHANNEL WITH CAST IRON GRATING

(UP TO H OF 525)

(ACCORDING TO CEDD'S DRAWING NO. C2412E)

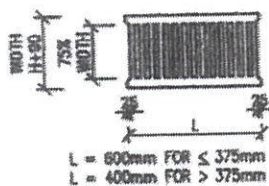


CAST IRON GRATING

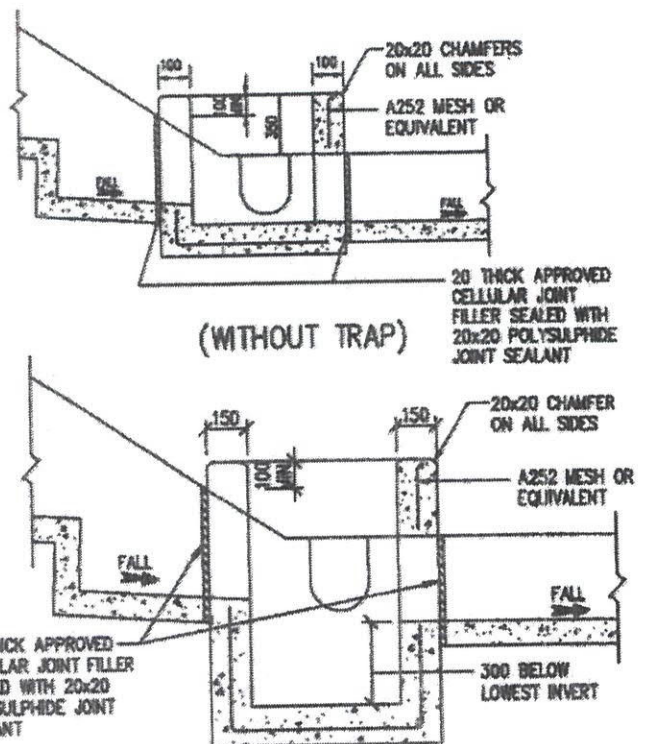

(WITH TRAP)

NOTES

- (1) ALL DIMENSIONS ARE IN MILLIMETRES.
- (2) SIZE - DEPTH : $D \leq 750$
WIDTH : $W \geq 35$
LENGTH : $L = 4.80^{0.67} H^{0.5} F^{-0.5} > 40$
- (3) GRADED STONE FILTER SHALL BE CRUSHER RUN GRANITE AGGREGATE.
- (4) THE SANDTRAP SHALL BE REGULARLY DESILTED TO AVOID BLOCKAGE.

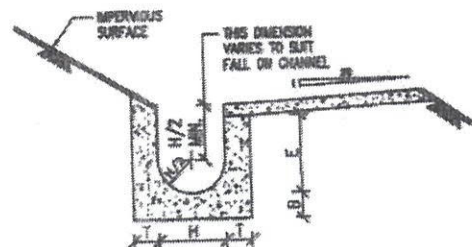

NOMINAL SIZE (H)	T	B	REINFORCEMENT
225-300	80	100	A252 MESH PLACED CENTRALLY AND T=100 WHEN D=600
375-600	100	150	A252 MESH PLACED CENTRALLY
675-900	100	150	A252 MESH PLACED CENTRALLY


TYPICAL U-CHANNEL DETAILS

(ACCORDING TO CEDD'S DRAWING NO. C2410G)


N.T.S.

NOTES FOR U-CHANNEL

1. THE COVER OF PROPOSED U-CHANNEL SHALL BE FLUSH WITH THE PATH SURFACE AND ANY HOLE IN SUCH COVER SHALL NOT EXCEED 20mm IN ONE DIMENSION.
2. CAST IRON GRATINGS TO BE USED SHALL BE COMPLIANCE WITH BS 437:2008.

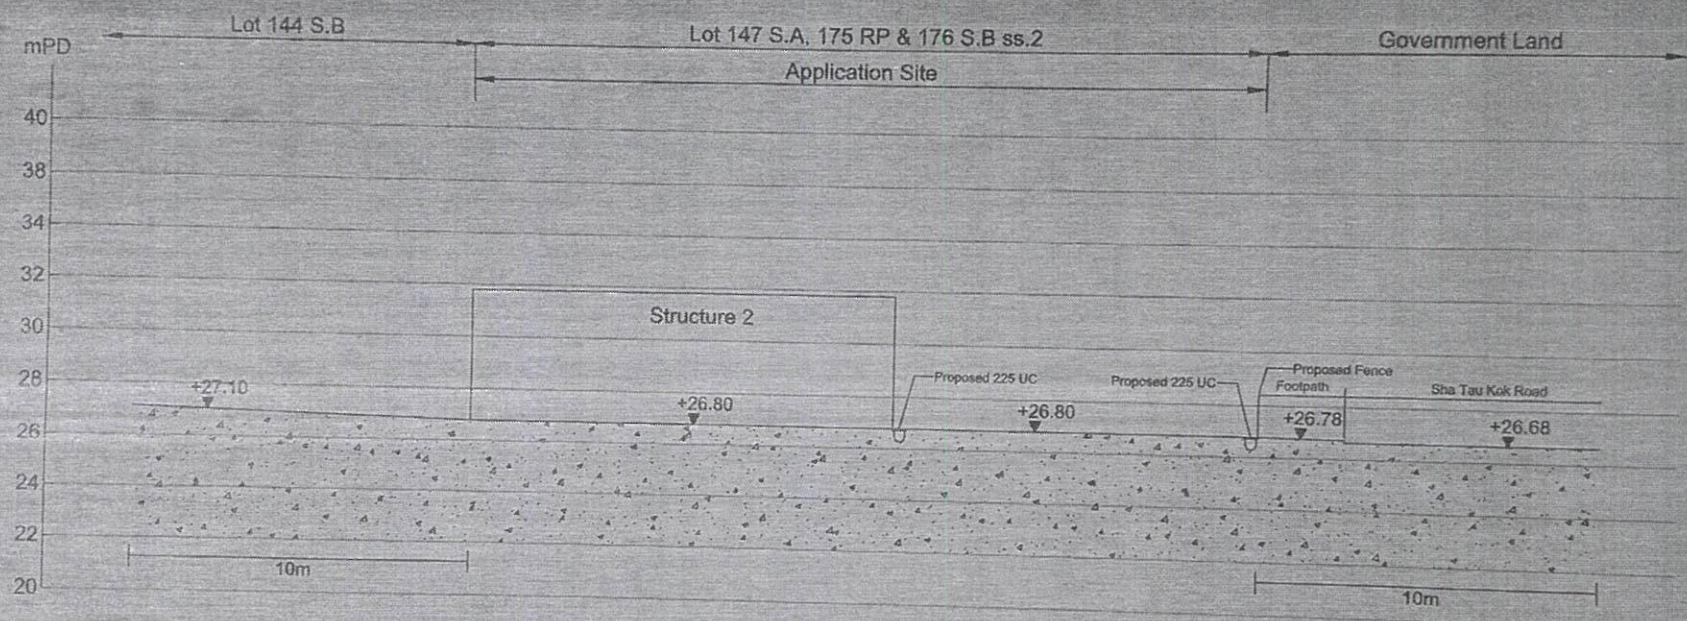

卓弘測量服務公司 CHUO WANG SURVEY SERVICES COMPANY	Project Title LOT Nos. 147 S.A, 175 RP (Part) & 176 S.B ss.2 IN D.D. 38, SHA TAU KOK, N.T.	Scale --	Figure No. CS/D3
[Redacted]	Figure Title SECTION B - B	Date 17-03-2025	Revision --

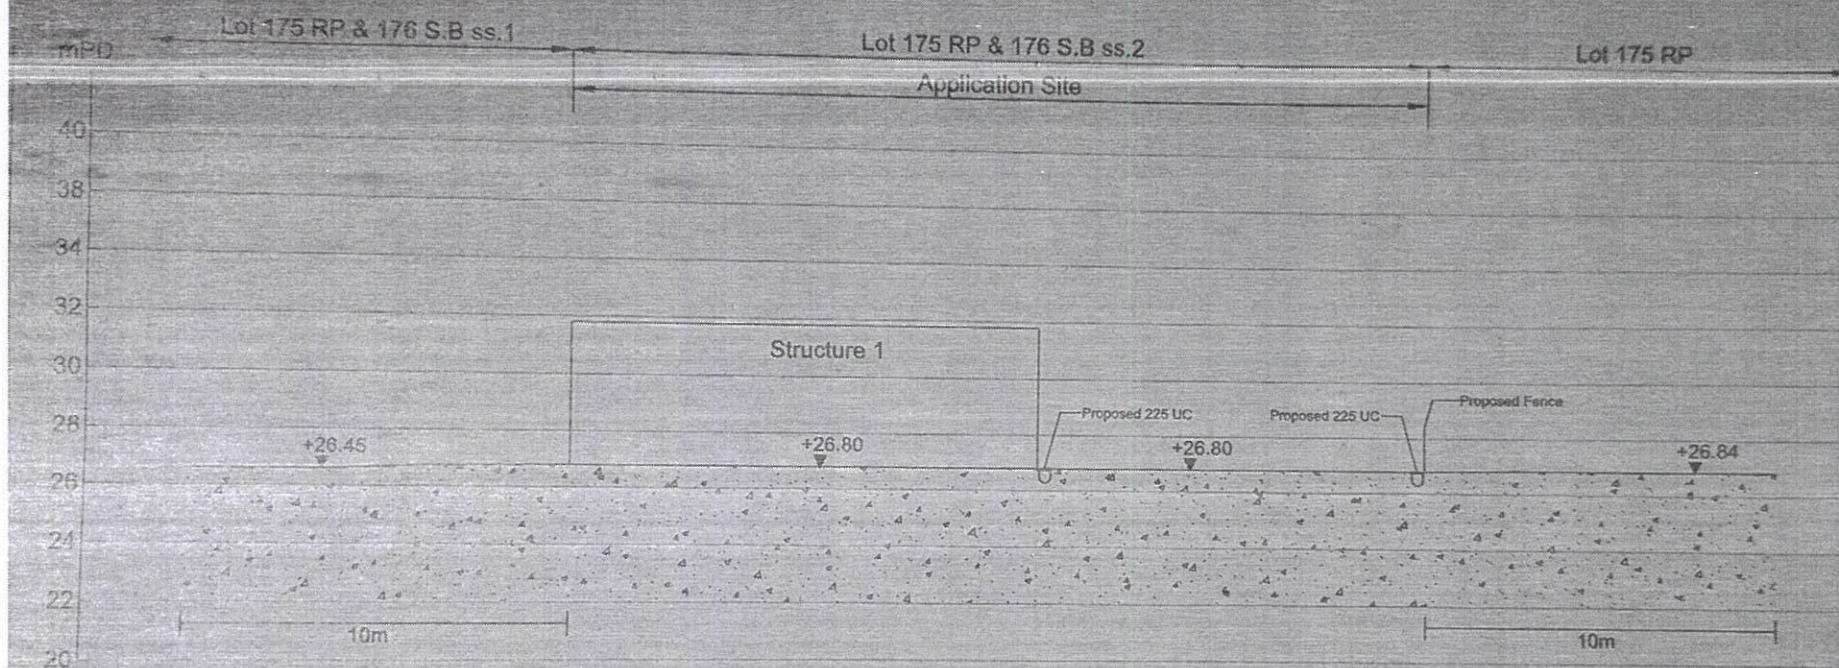

HUG WANG SURVEY SERVICES COMPANY

Project Title

LOT Nos. 147 S.A, 175 RP (Part) & 176 S.B ss.2 IN D.D. 38,
SHA TAU KOK, N.T.

Sacle

--

Figure No.

CS/D2

Figure Title


SECTION A - A

Date

17-03-2025

Revision

--

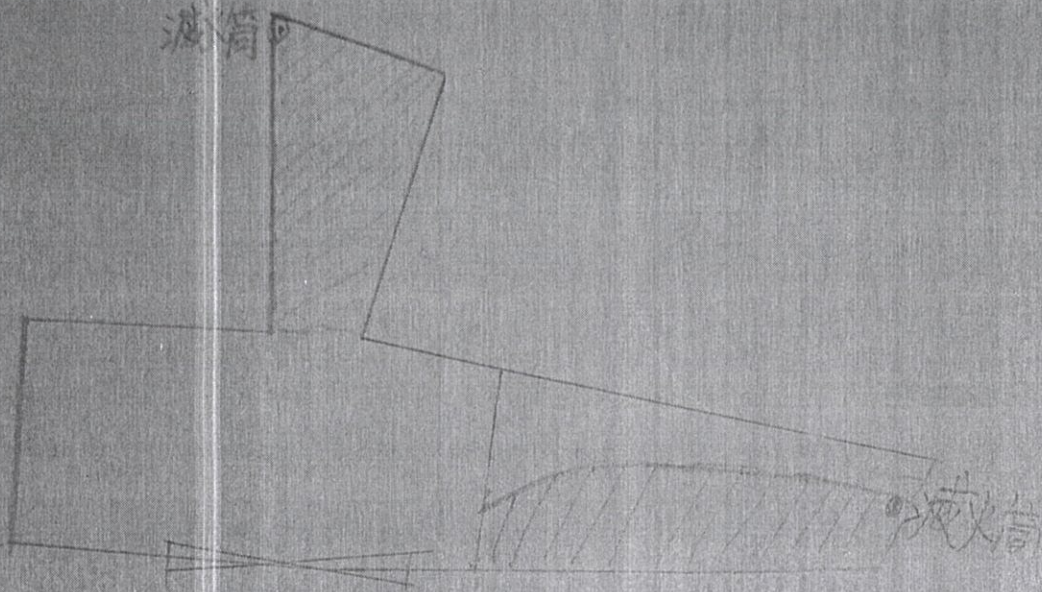

申請編號 A/NE — MUP/205B 號

理行政局意見 (D)

附帶條件