

Temporary Warehouse for Storage of Metal and Associated Filling of Land for a Period of 3 Years
at
Lot 554 S.A ss.2 (Part) in D.D.77, Ng Chow South Road, Ta Kwu Ling, N.T.

Annex 1 Estimated Traffic Generation

- 1.1 The application site is abutting Ng Chow South Road.
- 1.2 Also, the proposed parking spaces at the application site would only be opened to visitors and staff with prior appointment.
- 1.3 The estimated average traffic generation and traffic generation rate at peak hours are as follow:


Type of Vehicle	<u>Average Traffic Generation Rate</u> (pcu/hr)	<u>Average Traffic Attraction Rate</u> (pcu/hr)	<u>Traffic Generation Rate at Peak Hours</u> (pcu/hr)	<u>Traffic Attraction Rate at Peak Hours</u> (pcu/hr)
Private car	0.3	0.3	2	0
Light goods vehicle	0.3	0.3	1.5	0
Total	0.6	0.6	3.5	0

Note 1: The opening hour of the proposed development is restricted to 9:00 a.m. to 7:00 p.m. from Mondays to Saturdays. No operation will be held on Sundays including public holidays;

Note 2: The pcu of private car and light goods vehicle is taken as 1 and 1.5 respectively; &

Note 3: Morning peak is defined as 7:00a.m. to 9:00a.m. whereas afternoon peak is defined as 5:00p.m. to 7:00p.m.


- 1.4 As shown in the above estimation, it is estimated that the proposed development would not generate significant amount of traffic. It would not affect the traffic condition of Ng Chow South Road. The negligible increase in traffic would not aggravate the traffic condition of Kam Tai Road and nearby road networks.

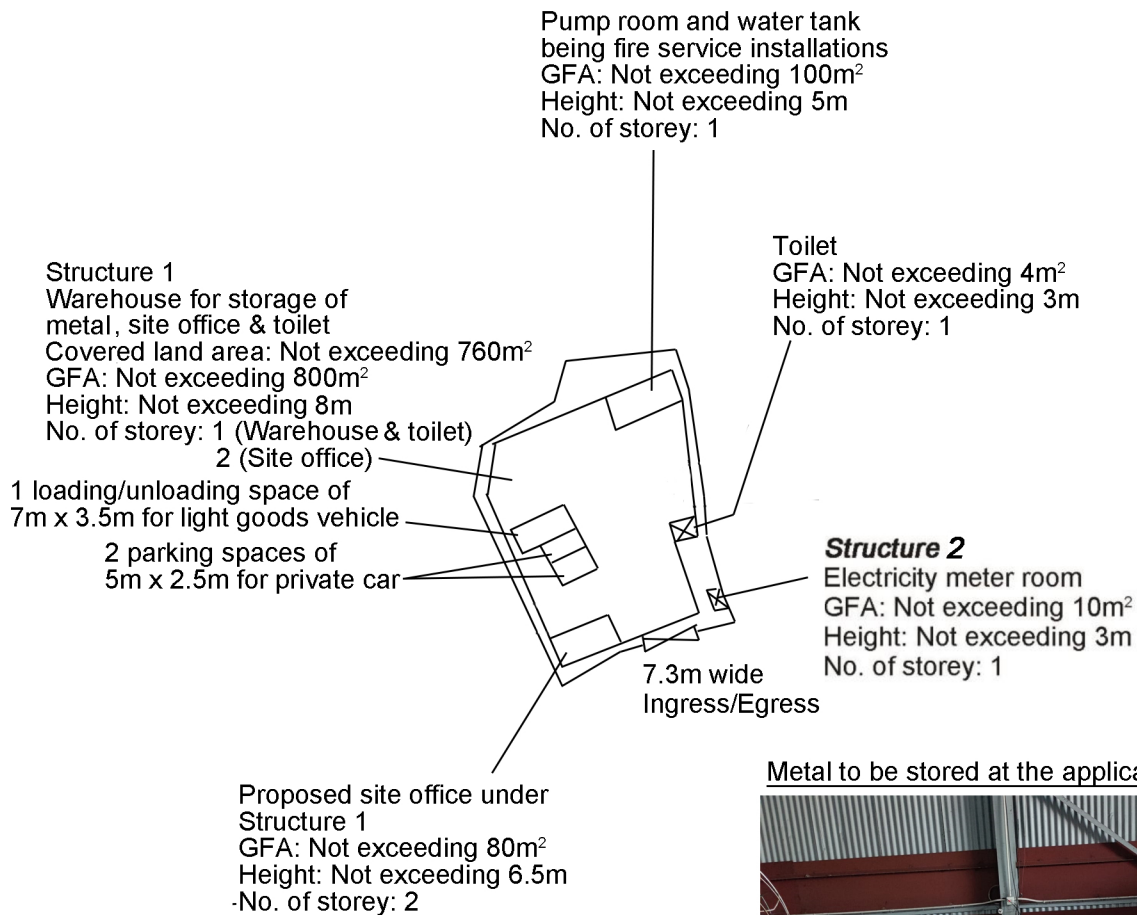


Metal to be stored at the application site





<p>Project 項目名稱:</p> <p>Temporary Warehouse for Storage of Metal & Associated Filling of Land for a Period of 3 Years at Lot 554 S.A ss.2 (Part) in D.D.77, Ng Chow South Road, Ta Kwu Ling, N.T.</p>	<p>Drawing Title 圖目:</p> <p>Proposed Layout Plan</p> <p>Drawing No. 圖號:</p> <p>Figure 2</p>	<p>Remarks 備註:</p> <p>Scale 比例:</p> <p>1:1000</p>
---	---	---

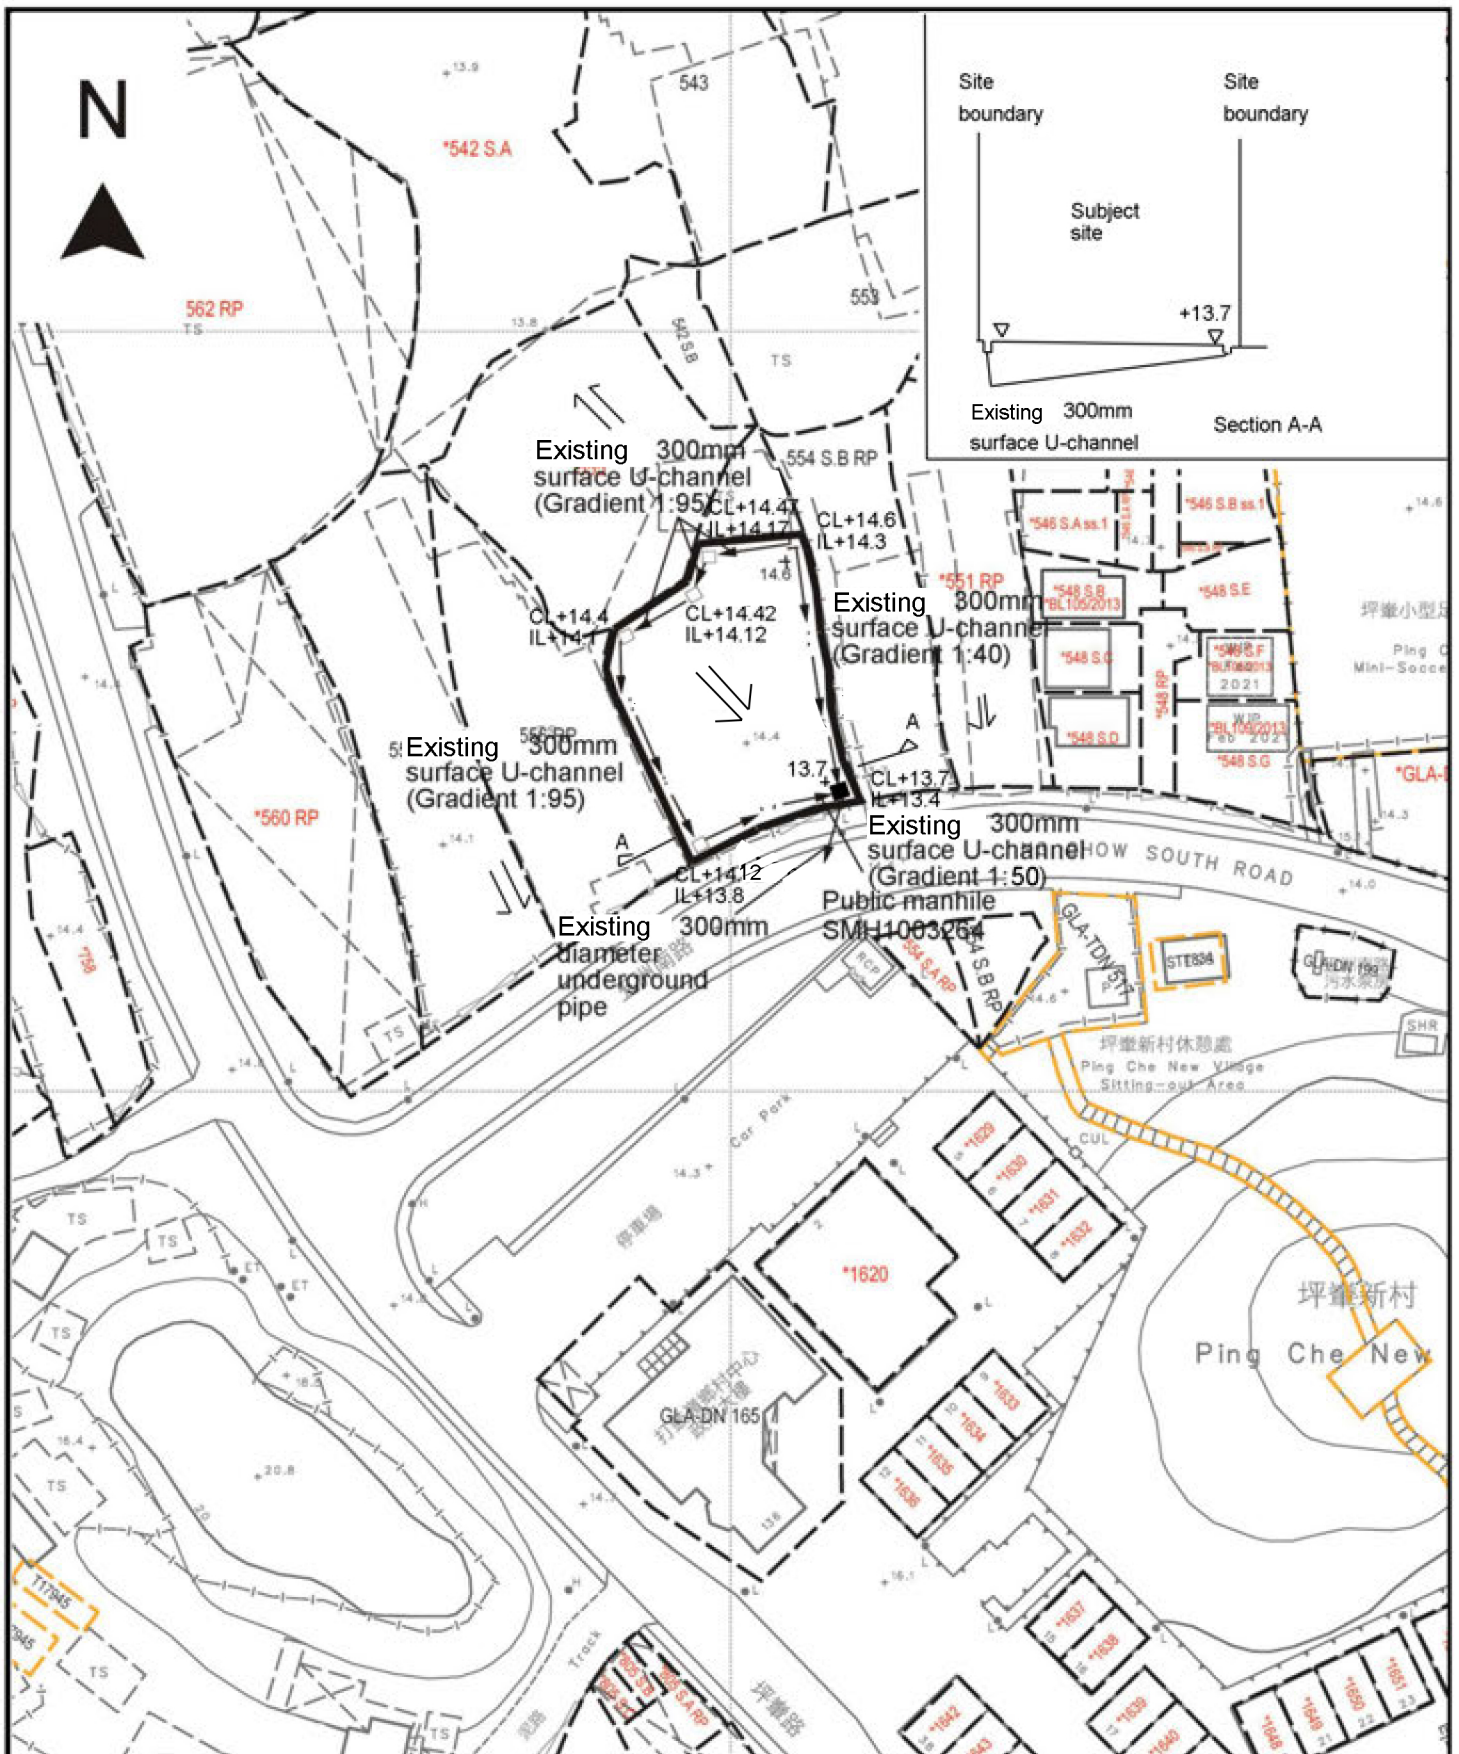

<p>Project 項目名稱: Temporary Warehouse for Storage of Metal & Associated Filling of Land for a Period of 3 Years at Lot 554 S.A ss.2 (Part) in D.D.77, Ng Chow South Road, Ta Kwu Ling, N.T.</p>	<p>Drawing Title 圖目: As-built Drainage Plan</p> <p>Drawing No. 圖號: Figure 3</p>	<p>Remarks 備註: + 14.6 Level (in mPD) □ Catchpit ■ catchpit with sandtrap ⇐ Flow of surface runoff</p> <p>Scale 比例: 1:1000</p>
---	---	--

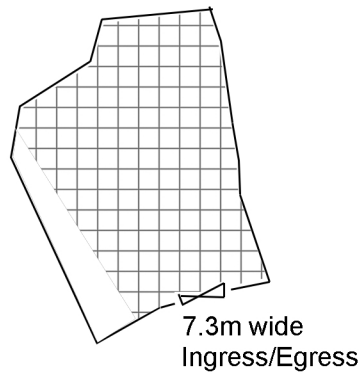

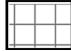Project 項目名稱: Temporary Warehouse for Storage of Metal & Associated Filling of Land for a Period of 3 Years at Lot 554 S.A ss.2 (Part) in D.D.77, Ng Chow South Road, Ta Kwu Ling, N.T.	Drawing Title 圖目: Proposed Site Paving Plan	Remarks 備註:  Proposed paving of concrete of 0.2m deep
	Drawing No. 圖號: Figure 4	Scale 比例: 1:1000

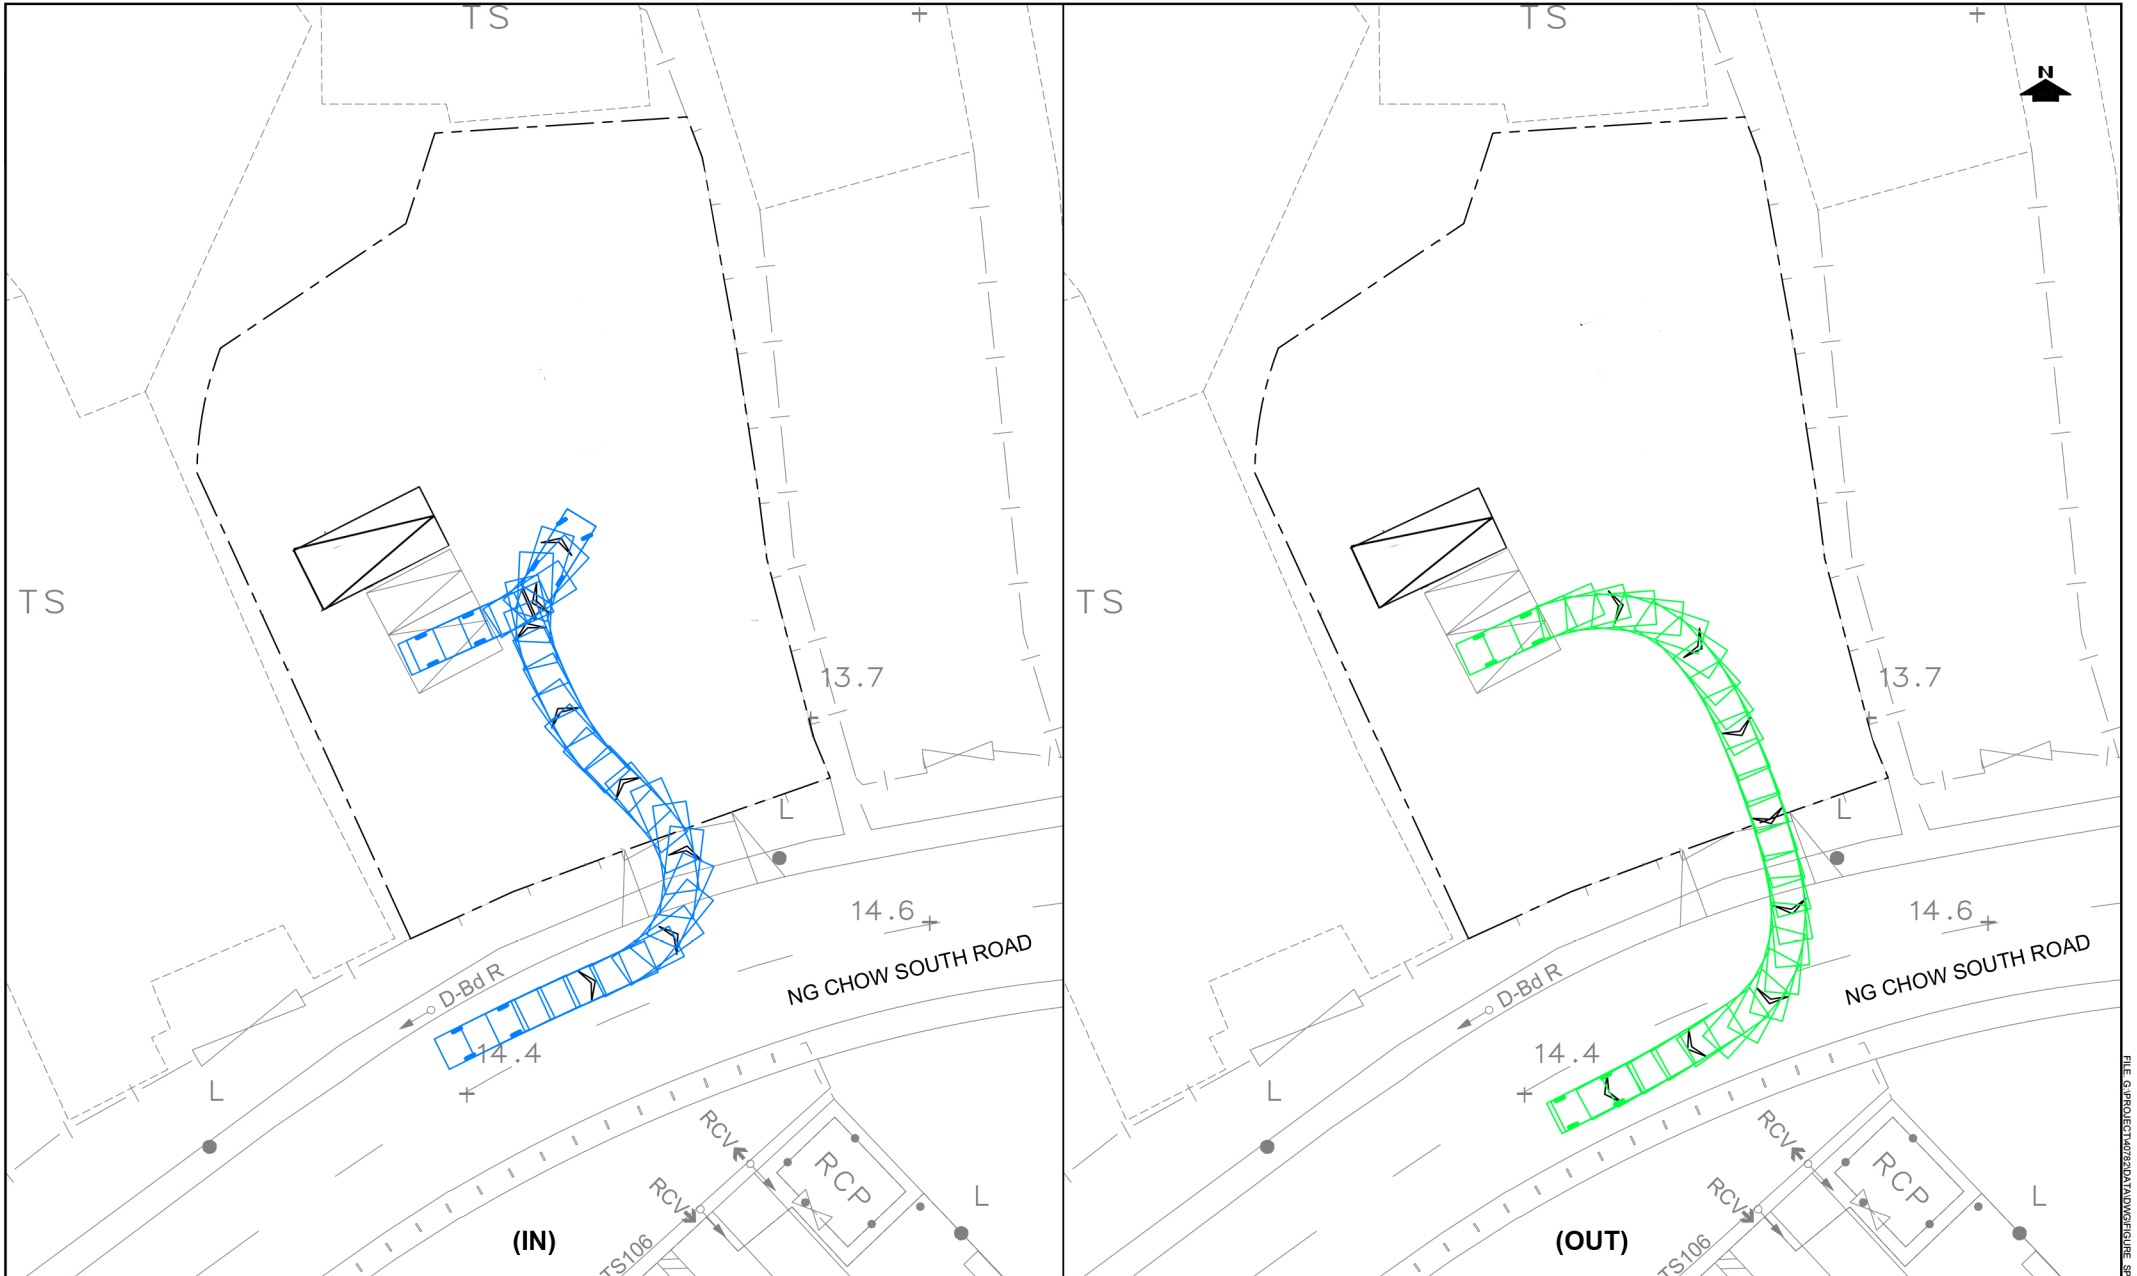

PROJECT NO. 40782	
DESIGNED SKL	DATE
DRAWN CLL	SCALE 1:400
CHECKED SLN	

PROJECT TITLE: **Temporary Warehouse for Storage of Metal and Associated Filling of Land for a Period of 3 Years at Lot 554 S.A ss.2 (Part) in D.D.77, Ng Chow South Road, Ta Kwu Ling, N.T.**

DRAWING NO. FIGURE 6	REV. .
-----------------------------	---------------

SWEPT PATH ANALYSIS - PC

LLA 顧問有限公司
Consultancy Limited