


Project 項目名稱:
 Proposed Temporary Eating Place and Barbecue Site with Ancillary Facilities and carpark for a Period of 3 Years at Various Lots in D.D. 17, Ting Kok, Tai Po, N.T.

Drawing Title 圖紙標題:
 Location Plan

Drawing No. 圖號:
 20260420

Remarks 備註:
 ●●● Vehicular access leading from Ting Kok Road

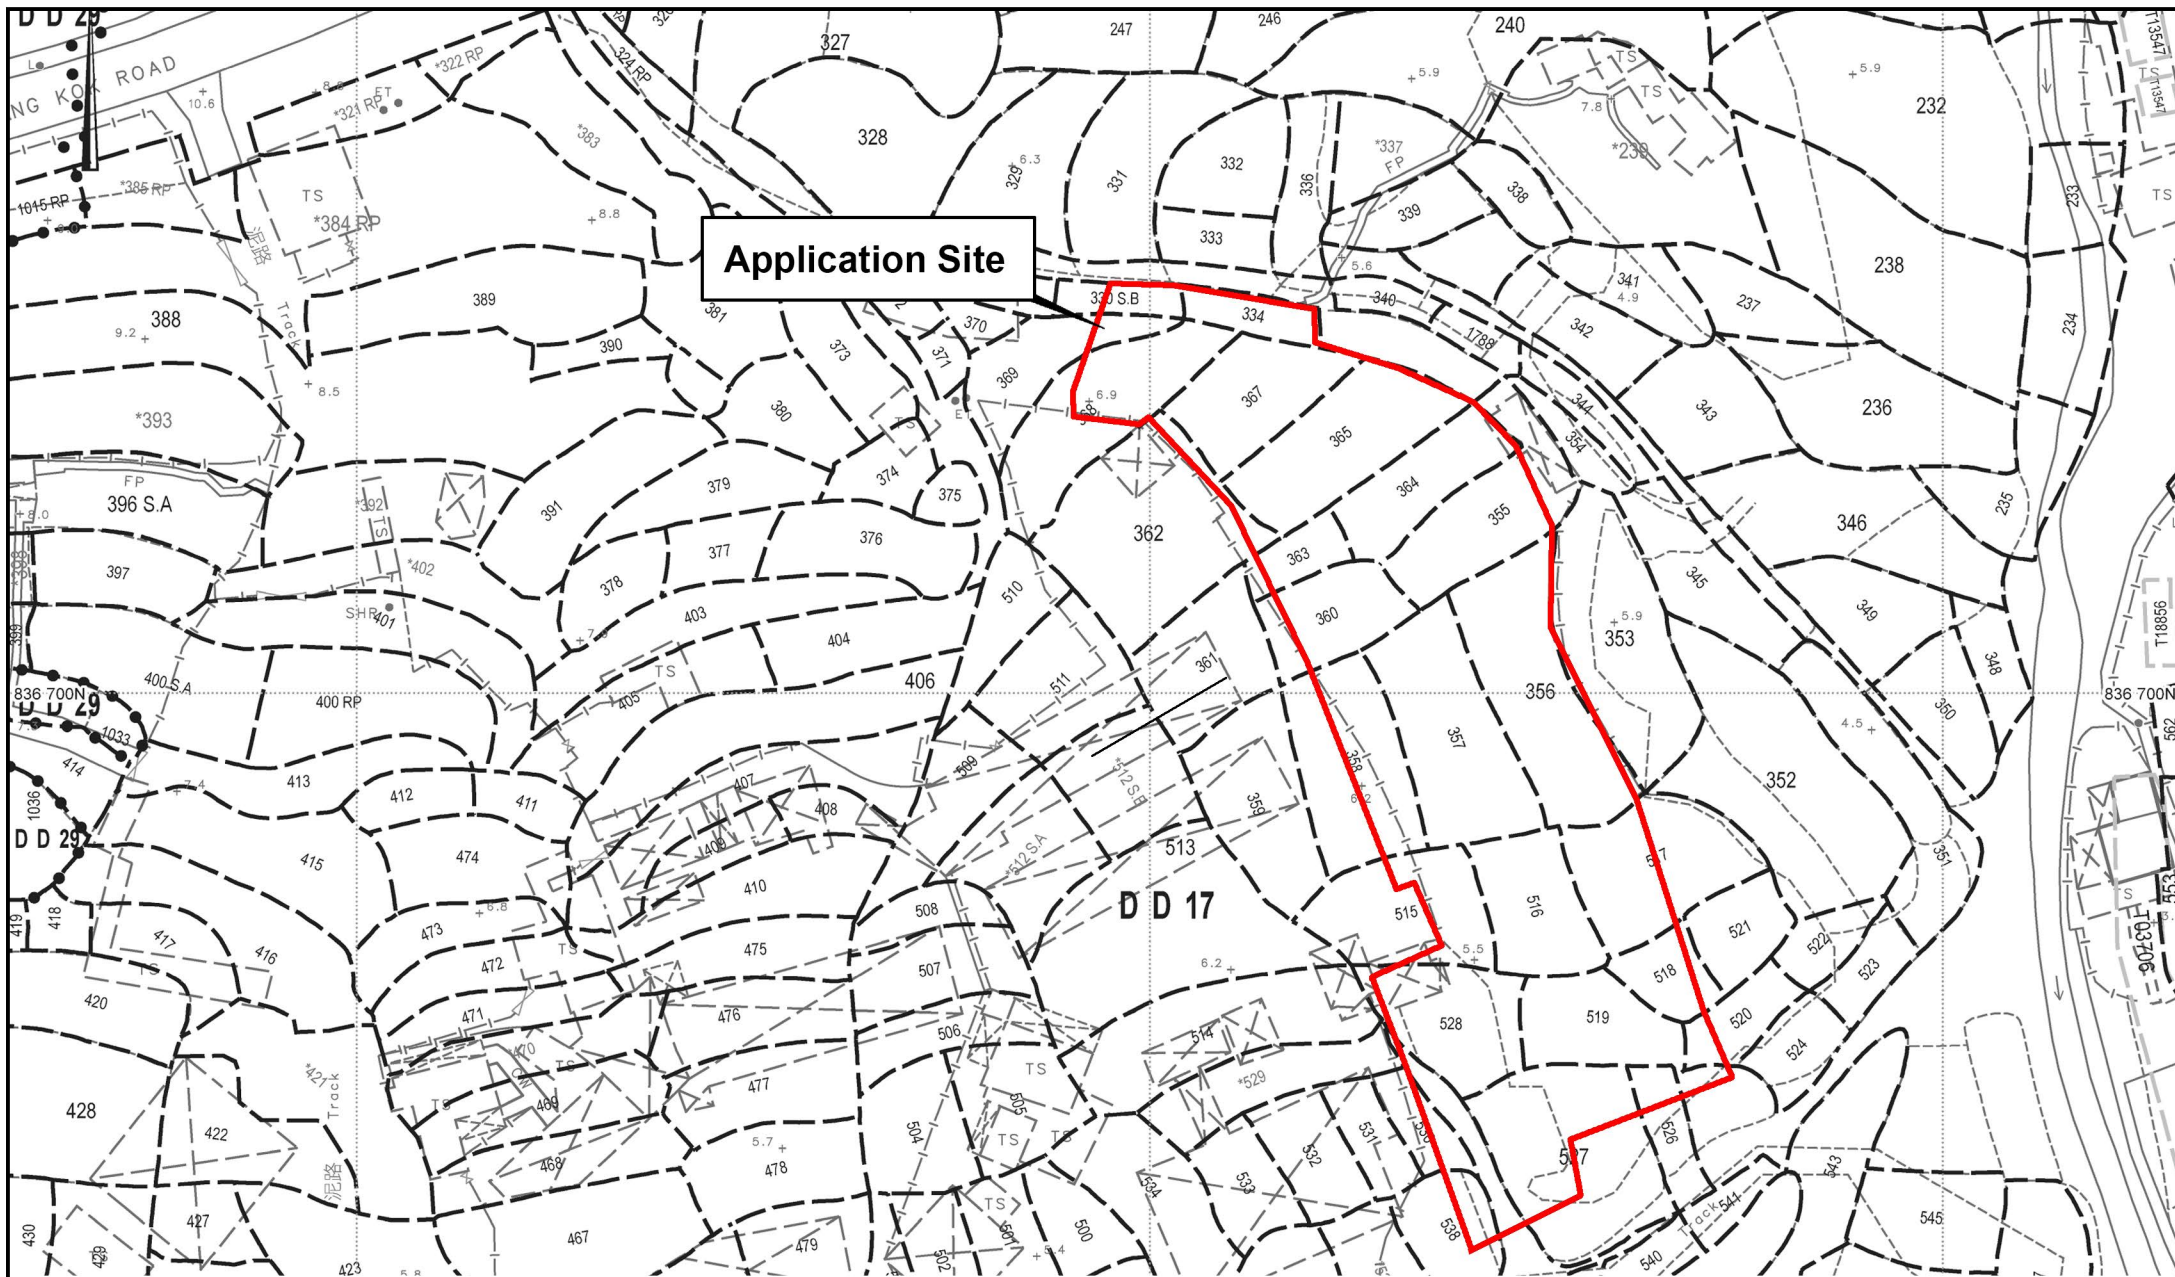

Application Site

Drawing Title 圖紙標題:

Site Plan

Remarks 備註:


Project 項目名稱:

Proposed Temporary Eating Place and Barbecue Site with Ancillary Facilities and carpark for a Period of 3 Years at Various Lots in D.D. 17, Ting Kok, Tai Po, N.T.

Drawing No. 圖號:

20260420



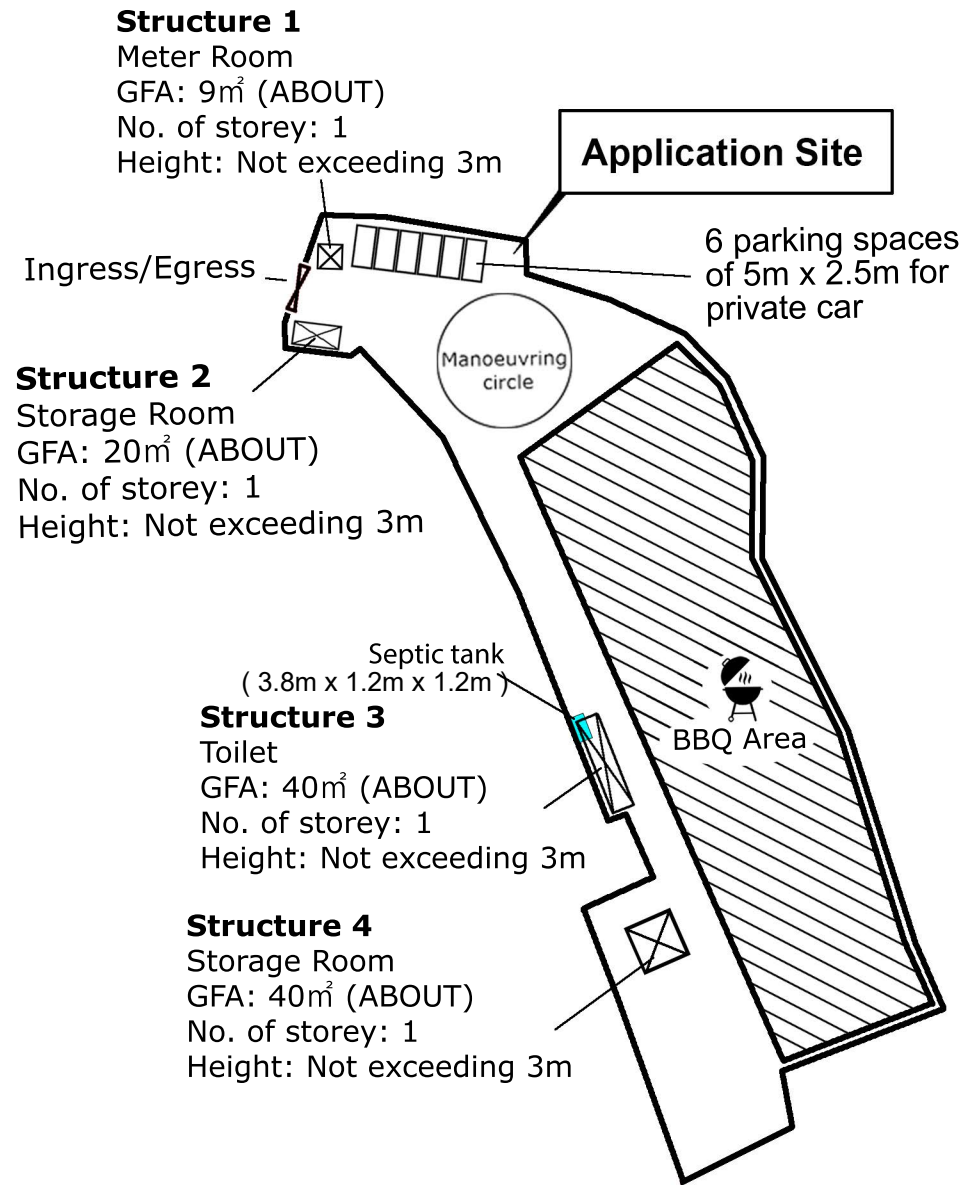

Project 項目名稱:

Proposed Temporary Eating Place and Barbecue Site with Ancillary Facilities and carpark for a Period of 3 Years at Various Lots in D.D. 17, Ting Kok, Tai Po, N.T.

Drawing Title 圖紙標題:

Layout Plan

Remarks 備註:

☒ Structure

☐ Private car

Drawing No. 圖號:

20260420