


Project 項目名稱:
 Proposed Temporary Eating Place and Barbecue Site with Ancillary Facilities and carpark for a Period of 3 Years at Various Lots in D.D. 17, Ting Kok, Tai Po, N.T.

Drawing Title 圖紙標題:
 Location Plan

Drawing No. 圖號:
 20260312

Remarks 備註:
 ●●● Vehicular access leading from Ting Kok Road

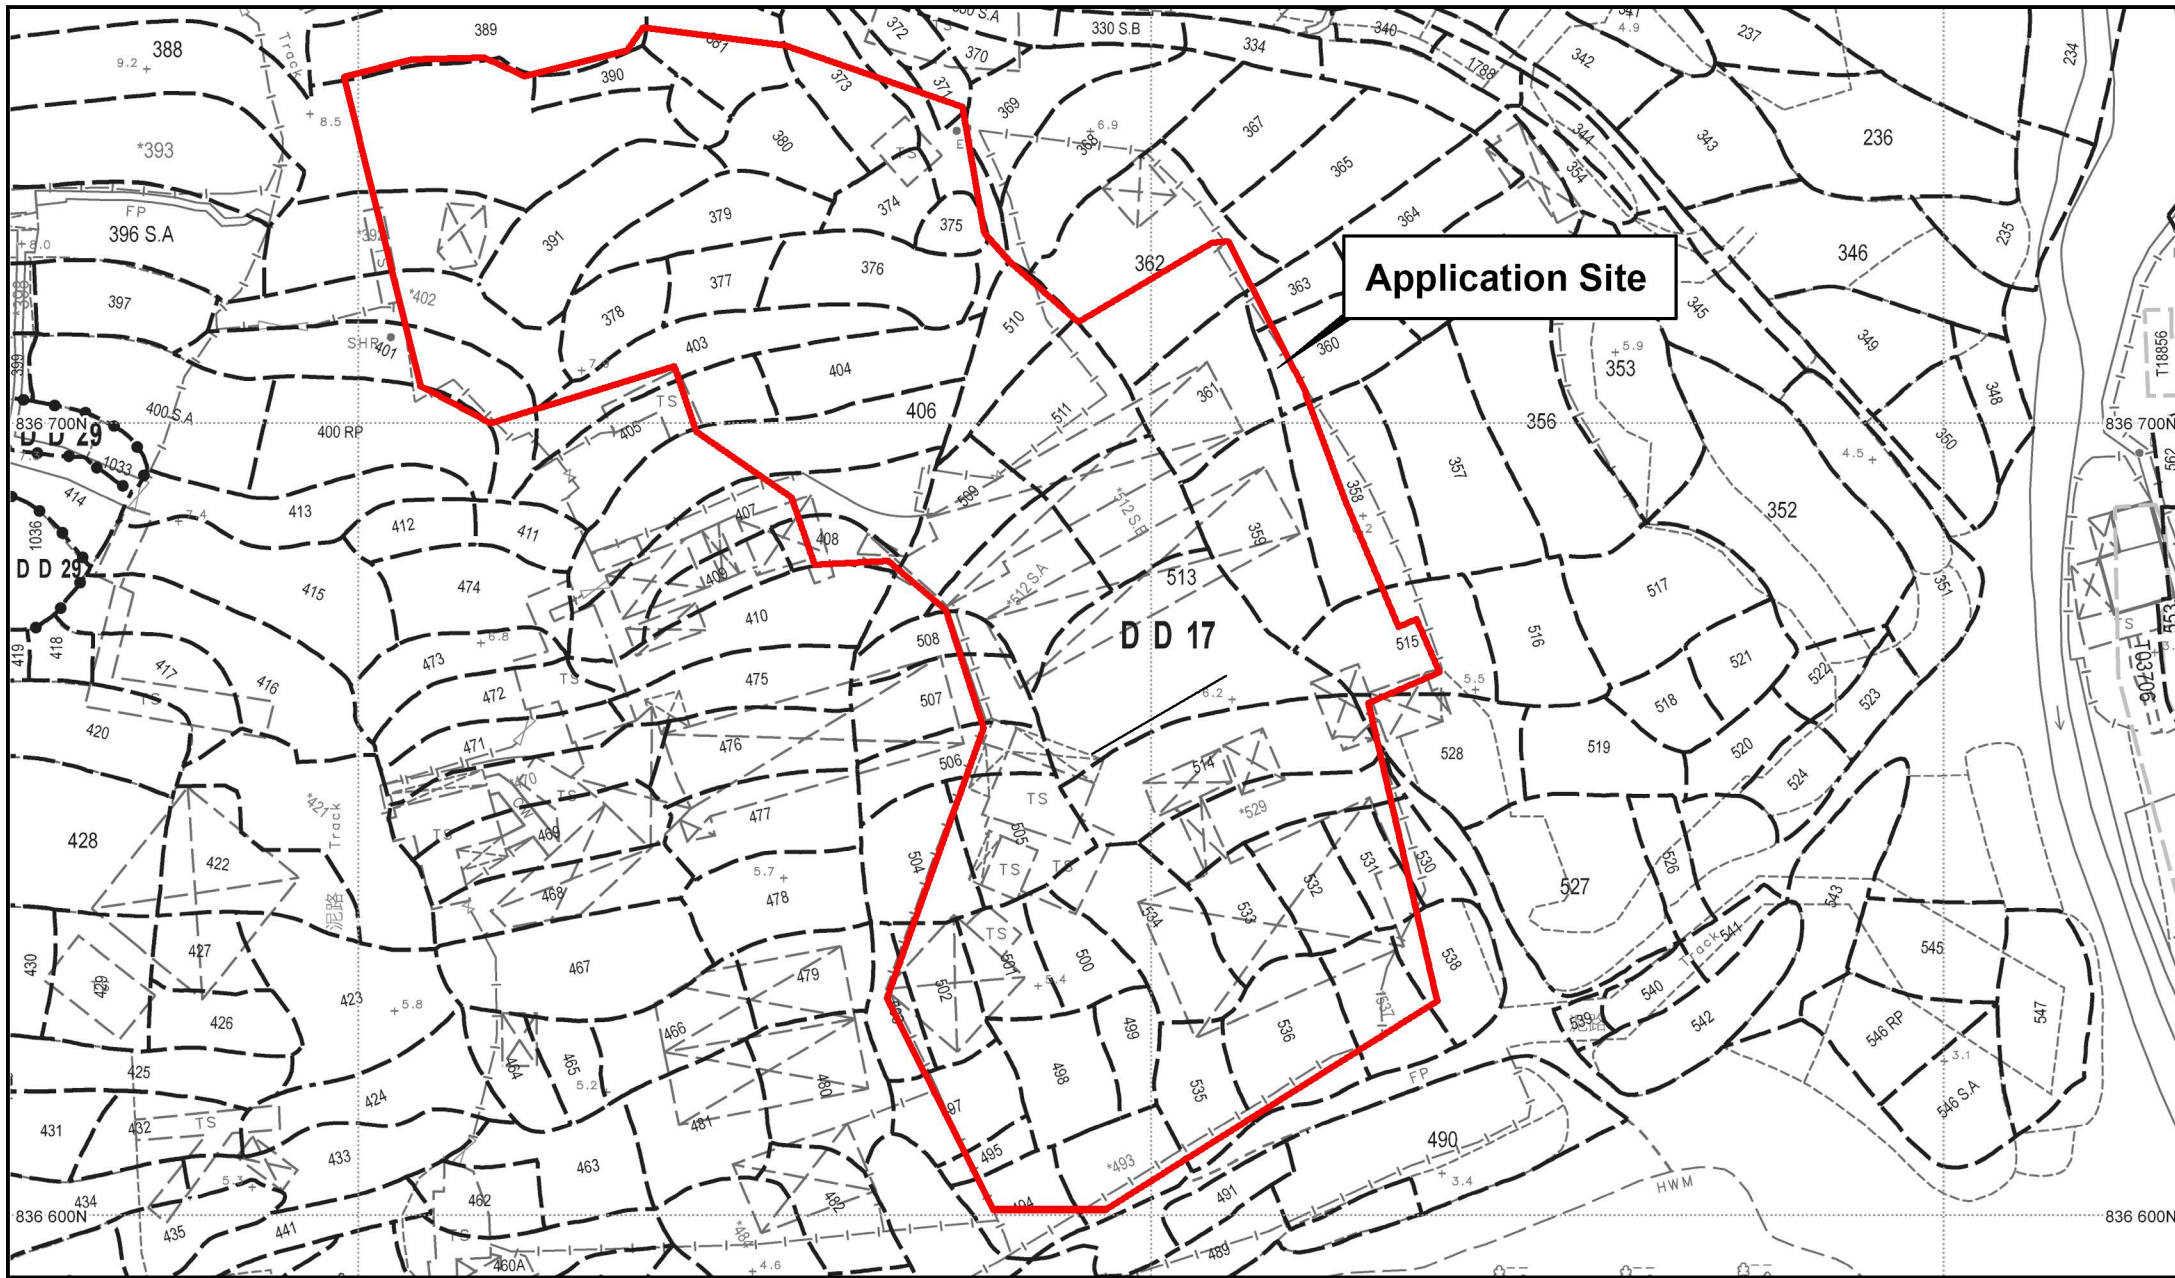


Project 項目名稱:
Proposed Temporary Eating Place and Barbecue Site with Ancillary Facilities and carpark for a Period of 3 Years at Various Lots in D.D. 17, Ting Kok, Tai Po, N.T.

Drawing Title 圖紙標題:
Site Plan

Drawing No. 圖號:
20260327

Remarks 備註:

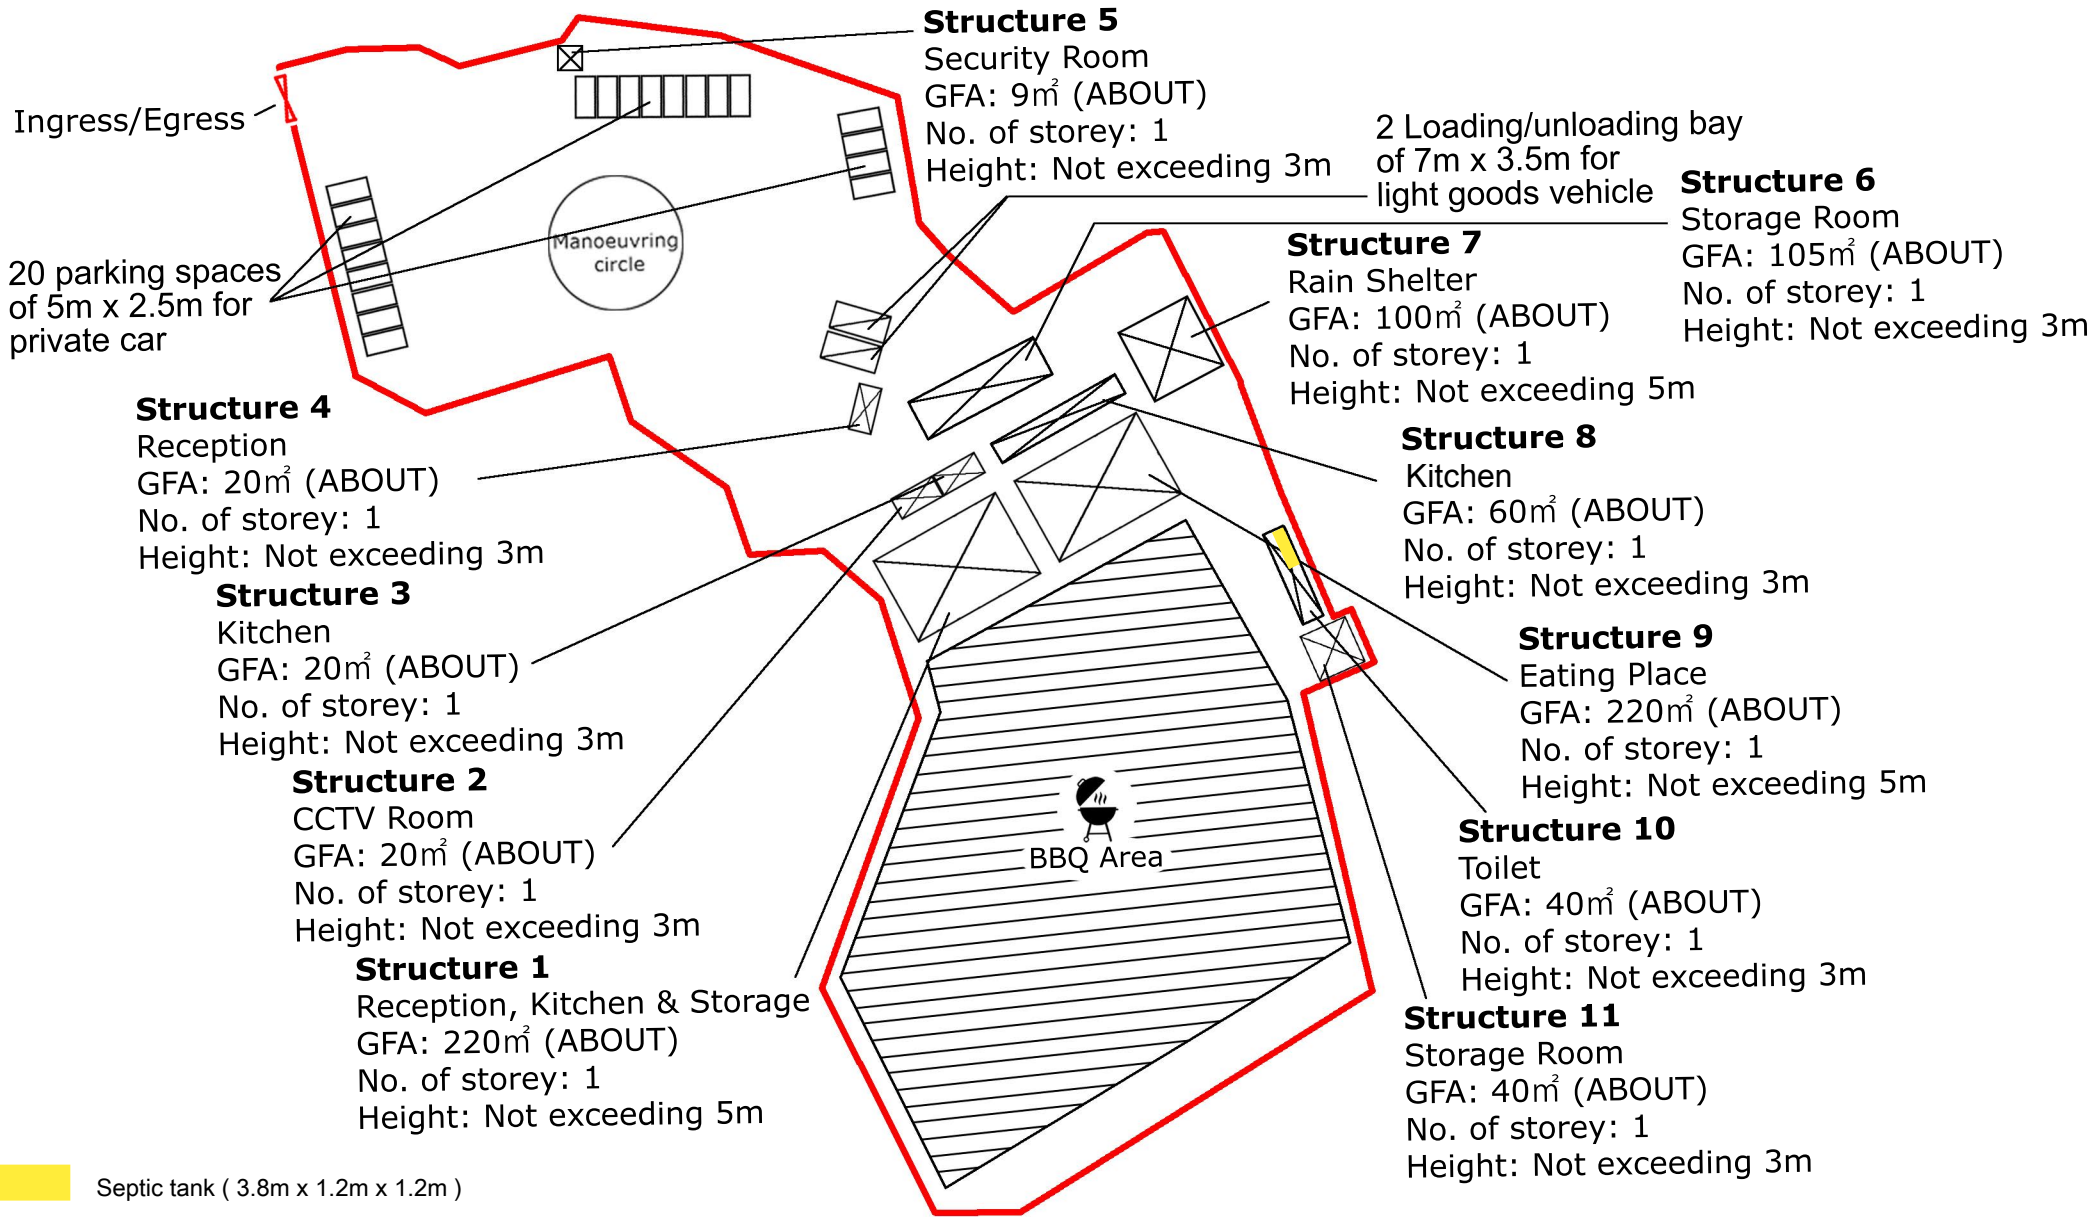

Project 項目名稱:




Proposed Temporary Eating Place and Barbecue Site with Ancillary Facilities and carpark for a Period of 3 Years at Various Lots in D.D. 17, Ting Kok, Tai Po, N.T.

Drawing Title 圖紙標題:

Layout Plan

Drawing No. 圖號:

Remarks 備註:

-  Structure
-  Light goods vehicle
-  Private car

List of Structures

Structure No.	Usage	GFA (m ²)	Proposed Height
1	Reception, Kitchen & Storage	220	Not Exceeding 5 m ; 1 Storey
2	CCTV Room	20	Not Exceeding 3 m ; 1 Storey
3	Kitchen	20	Not Exceeding 3 m ; 1 Storey
4	Reception	20	Not Exceeding 3 m ; 1 Storey
5	Security Room	9	Not Exceeding 3 m ; 1 Storey
6	Storage Room	105	Not Exceeding 3 m ; 1 Storey
7	Rain Shelter	100	Not Exceeding 5 m ; 1 Storey
8	Kitchen	60	Not Exceeding 3 m ; 1 Storey
9	Eating Place	220	Not Exceeding 5 m ; 1 Storey
10	Toilet	40	Not Exceeding 3 m ; 1 Storey
11	Storage Room	40	Not Exceeding 3 m ; 1 Storey
Total		854	