

Planning Application


Proposed temporary warehouse
 (hardware accessories)
 for a period of 3 years

Site Plan (with dimensions)





Site Location

D.D. 17 Lot No(s) .1672(Part)

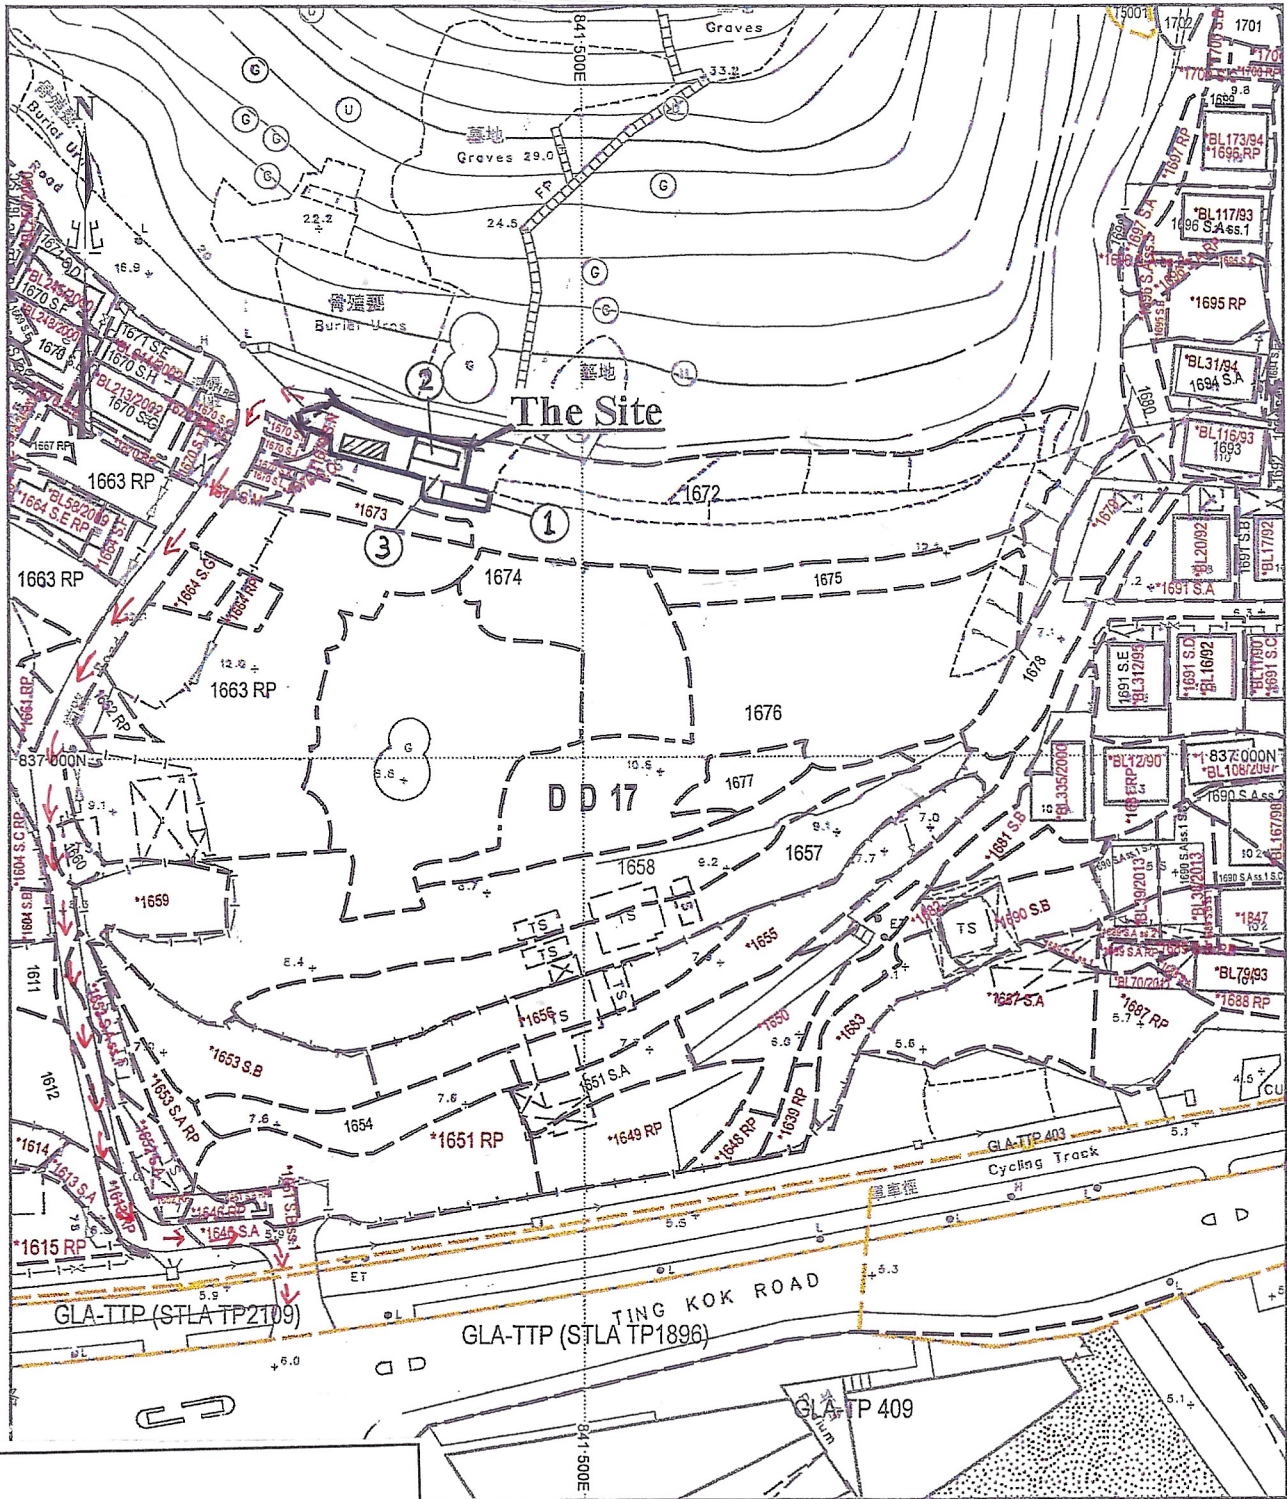SITE PLAN

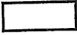 

Legend

-  Structures
-  Access Route
-  Vehicular Access
-  Loading / Unloading Area

比例尺 SCALE 1:1000

