



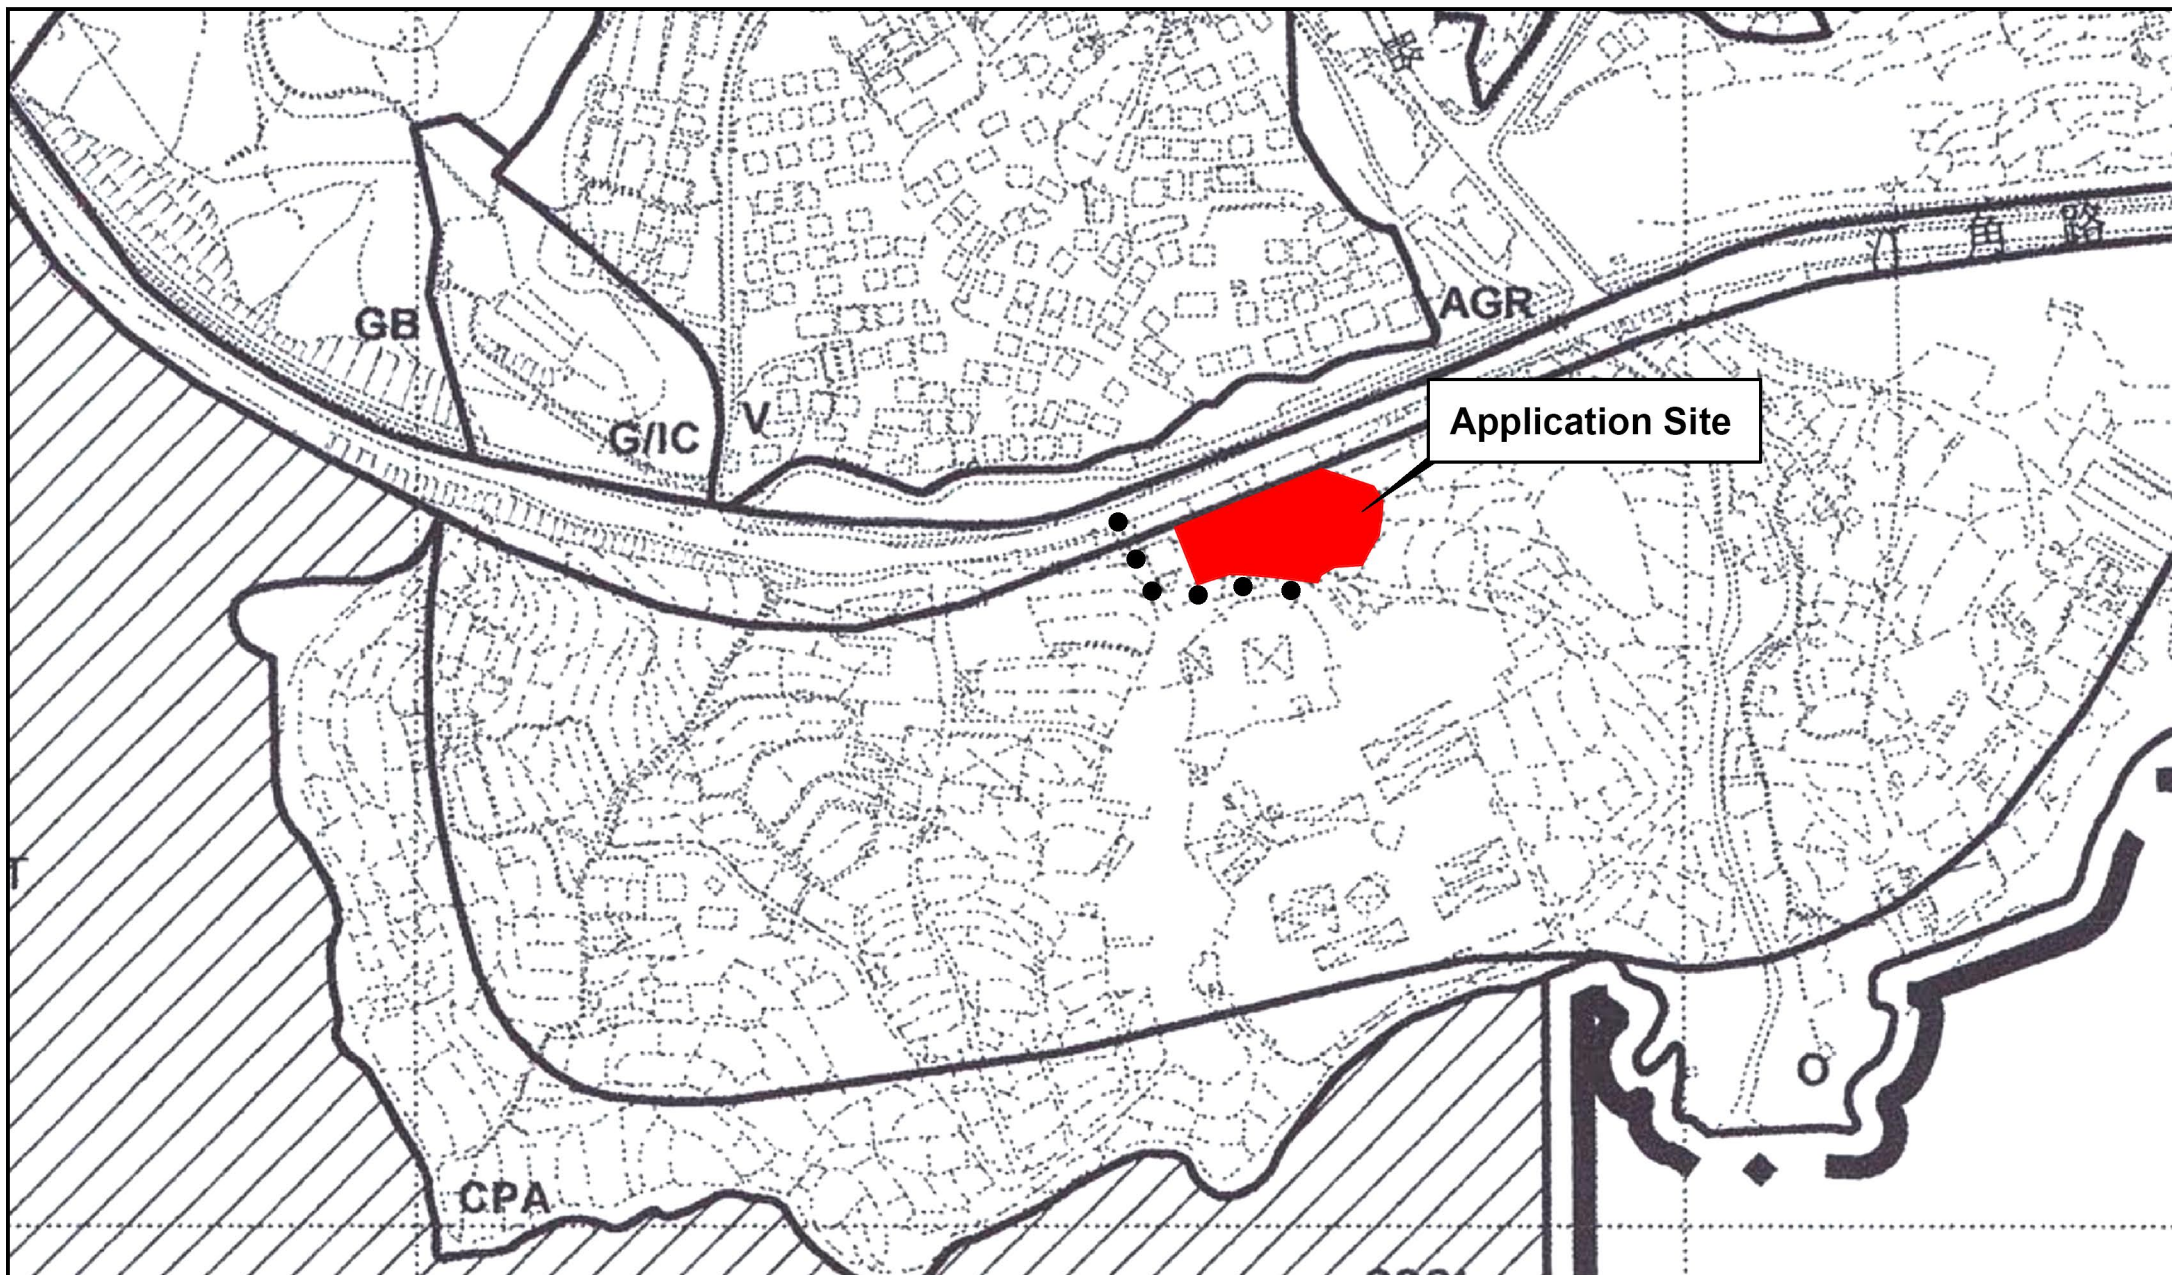

	Project 項目名稱: Proposed Temporary Holiday Camp with Ancillary Facilities for a Period of 3 years at Various Lots in D.D. 17 and Adjoining Government Land, Ting Kok, Tai Po, N.T.	Drawing Title 圖紙標題: Location Plan Drawing No. 圖號: 20260612	Remarks 備註: ●●● Vehicular access leading from Ting Kok Road

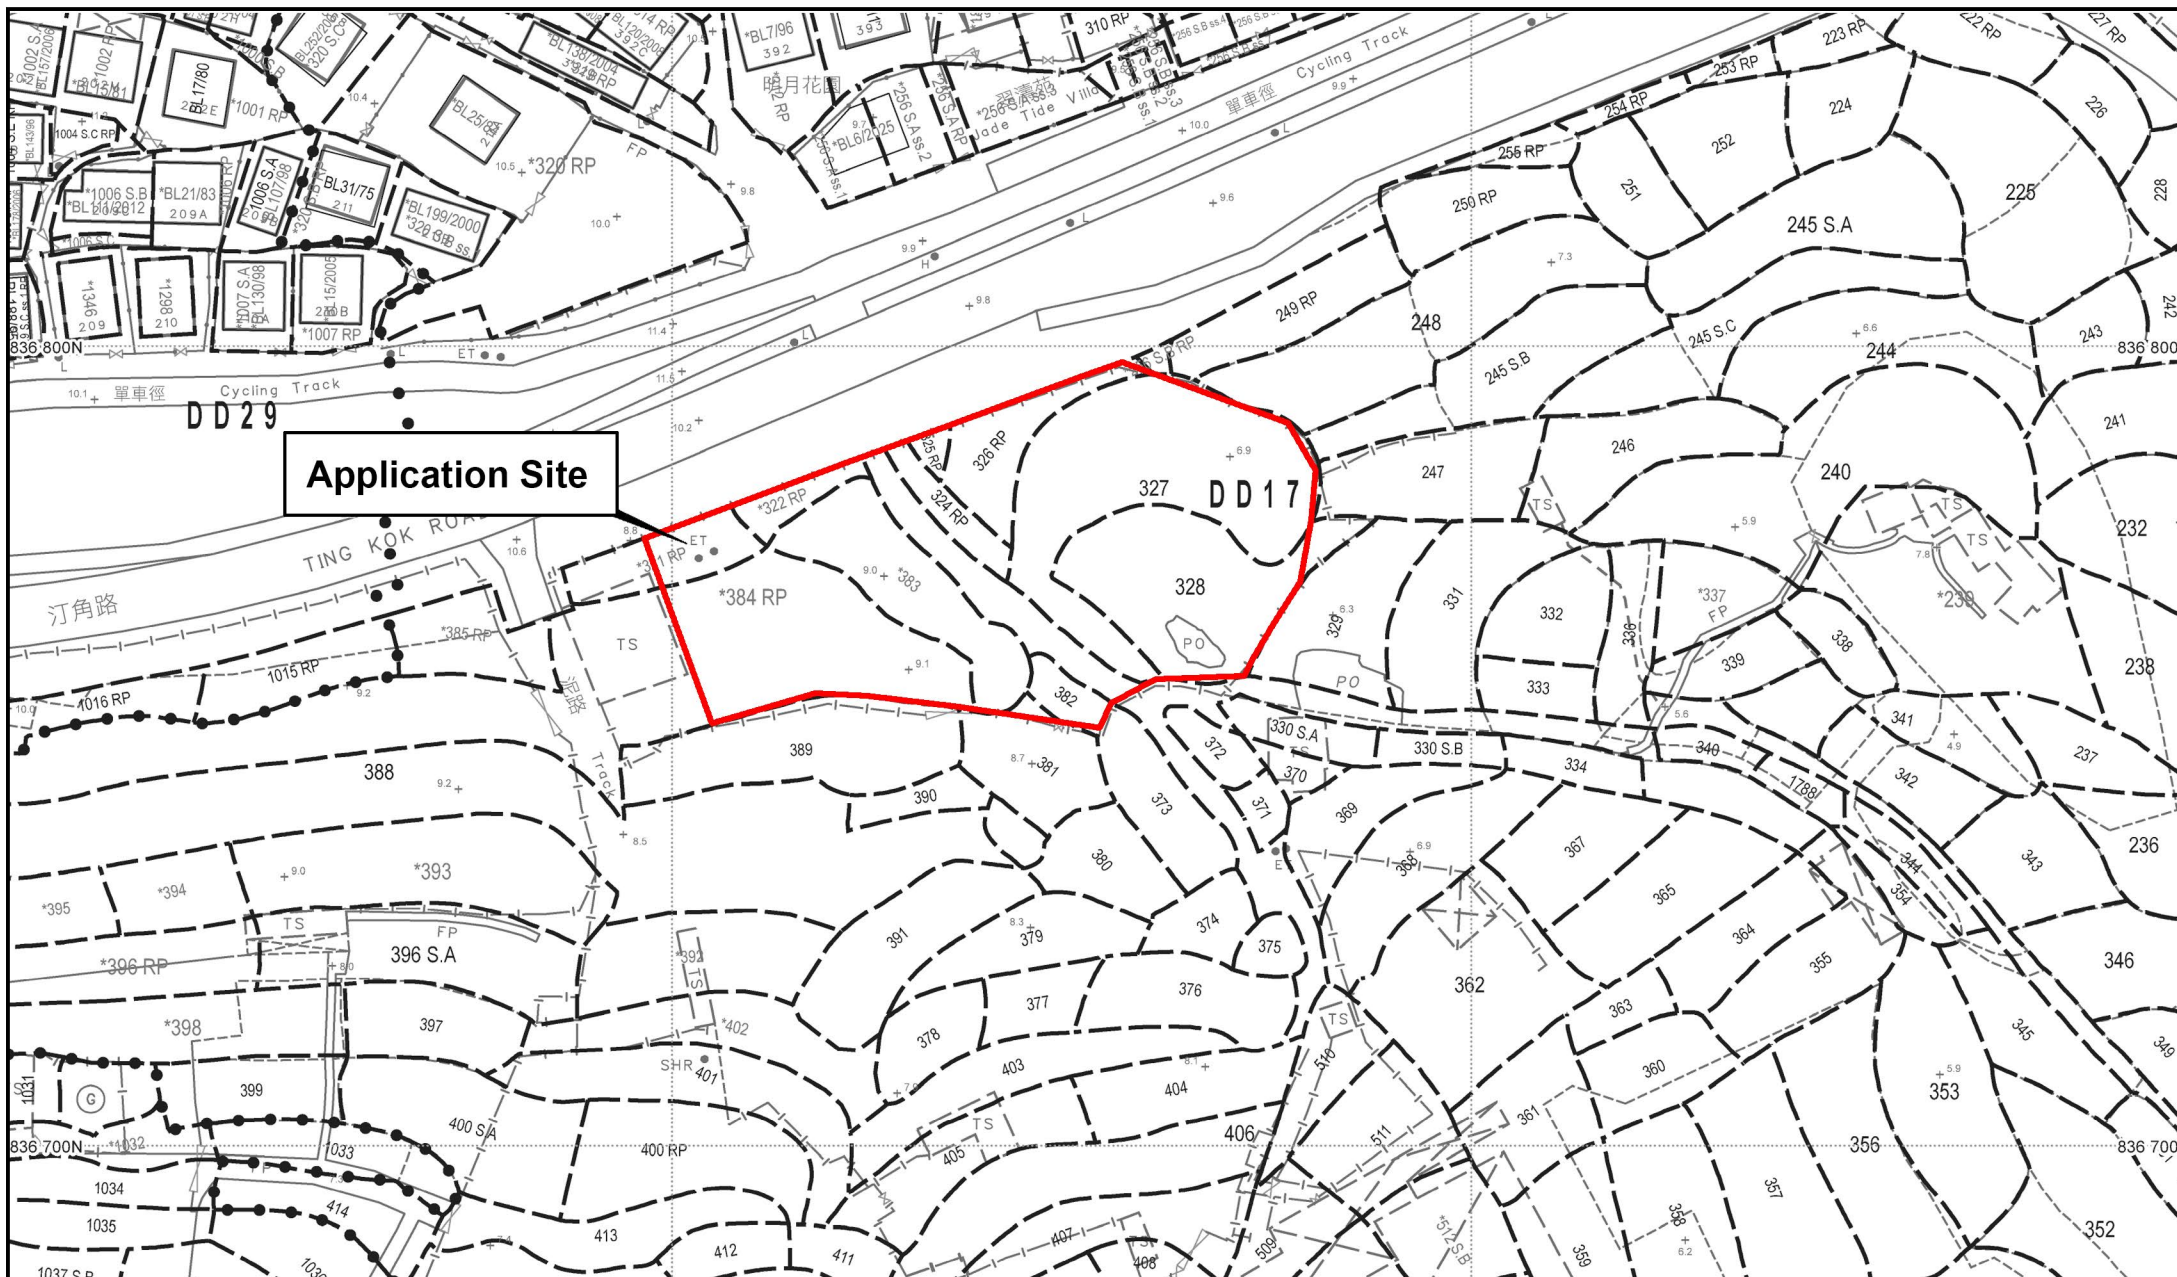

Project 項目名稱:

Proposed Temporary Holiday Camp with Ancillary Facilities
for a Period of 3 years at Various Lots in D.D. 17 and
Adjoining Government Land, Ting Kok, Tai Po, N.T.

Drawing Title 圖紙標題:

Site Plan

Drawing No. 圖號:

20260612

Remarks 備註:

