



Project 項目名稱:

Proposed Temporary Shop and Services  
for a Period of 3 Years at Lot 463 RP in  
D.D. 210 and Lot 1297 RP in D.D. 244 in  
Ho Chung, Sai Kung

Drawing Title 圖紙標題:

Location Plan



Drawing No. 圖號:


20231201

Remarks 備註:

... Vehicular access leading  
from Ho Chung Road

Scale 比例:



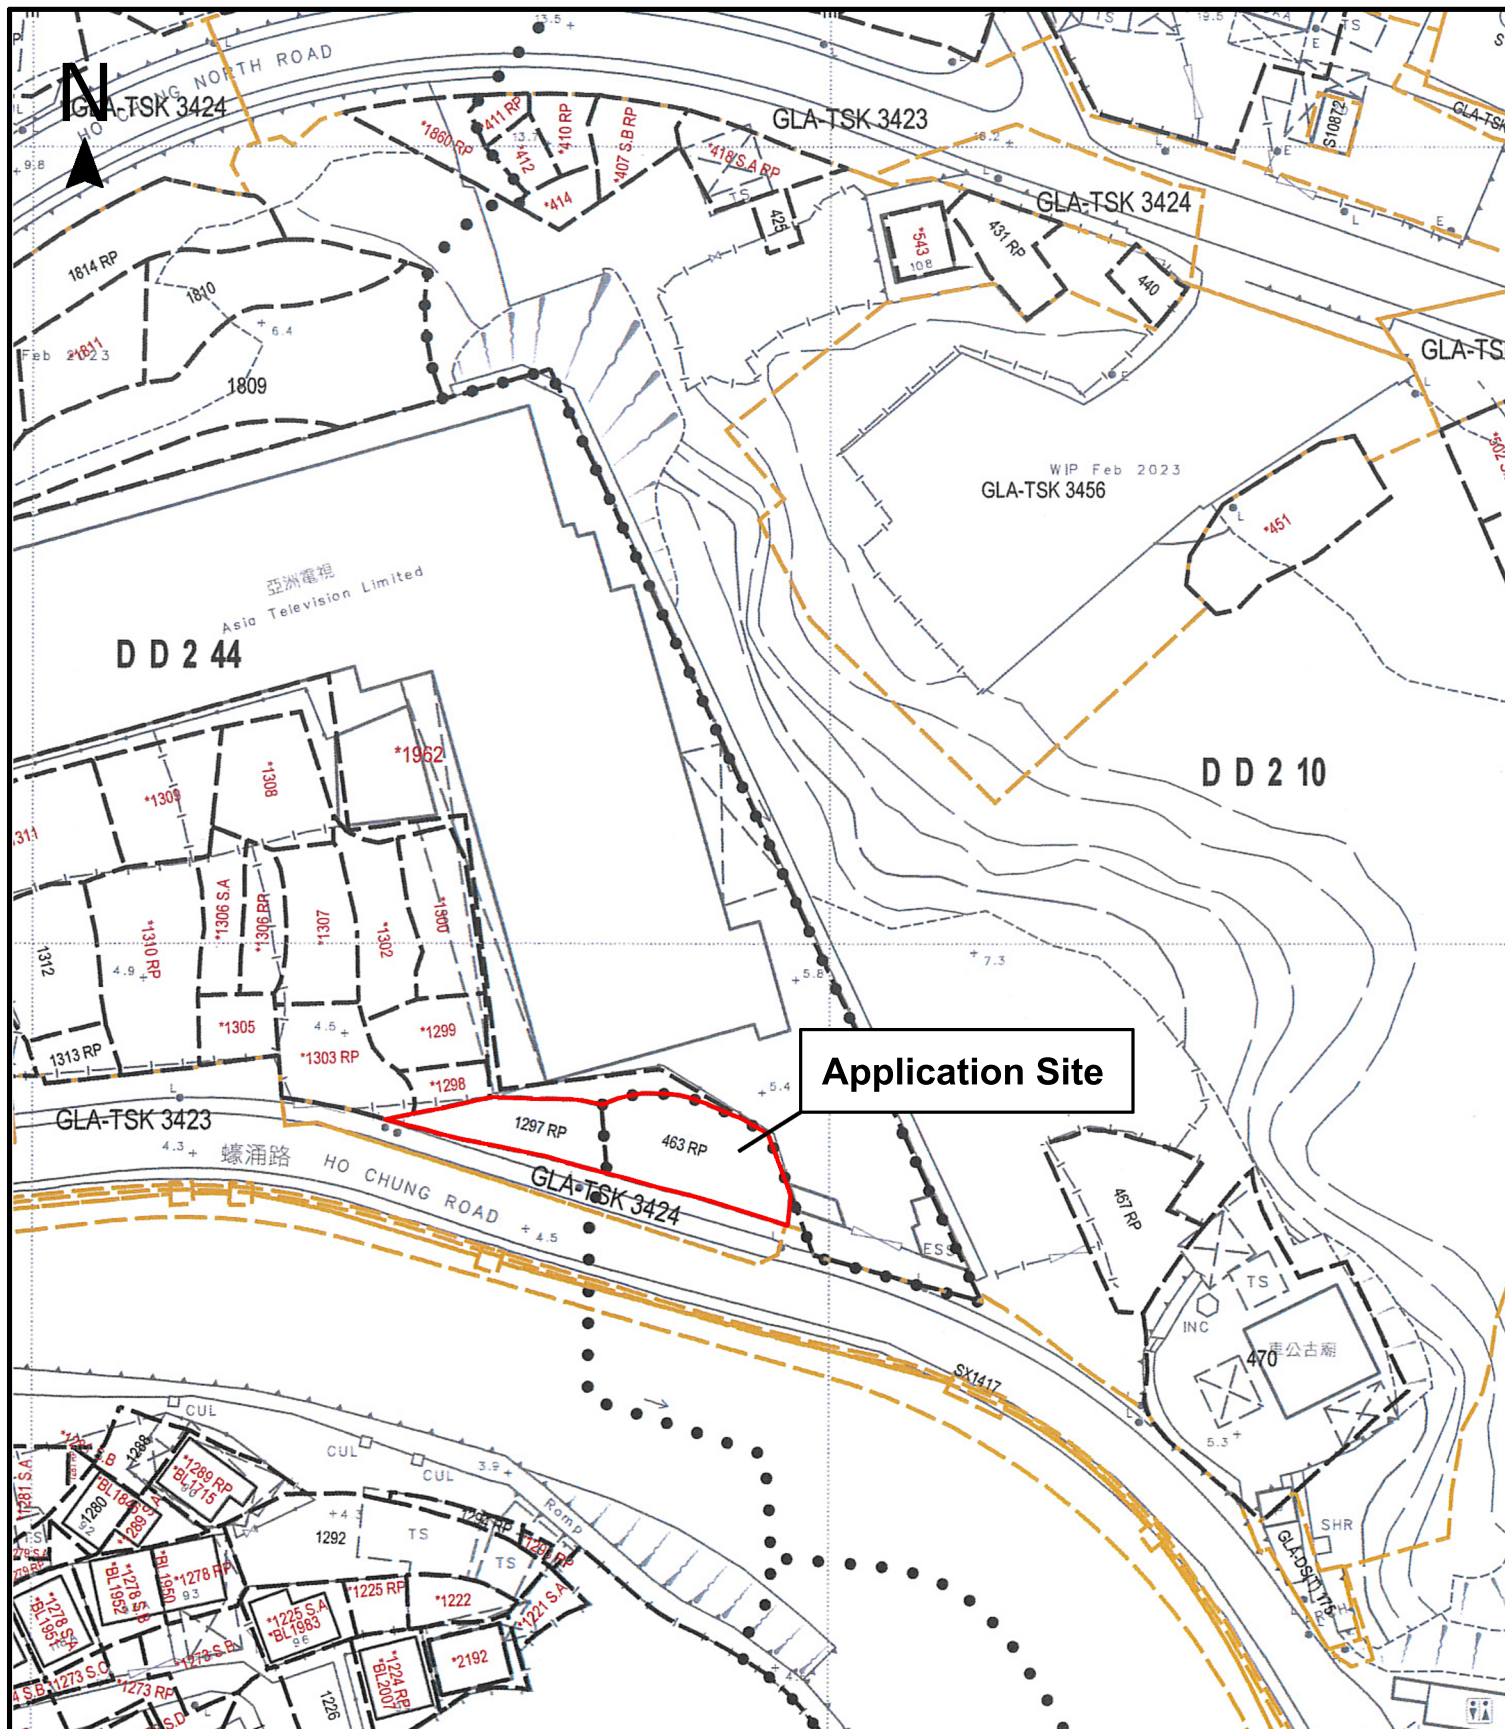

Project 項目名稱:

Proposed Temporary Shop and Services  
for a Period of 3 Years at Lot 463 RP in  
D.D. 210 and Lot 1297 RP in D.D. 244 in  
Ho Chung, Sai Kung

Drawing Title 圖紙標題:

Site Plan



Drawing No. 圖號:

20231201

Remarks 備註:

Scale 比例:




### Structure 2

Shop and Service  
Covered Area: 120m<sup>2</sup> (ABOUT)  
GFA: 230m<sup>2</sup> (ABOUT)  
No. of storey: 2  
Height: Not exceeding 7m

### Structure 1

Shop and Service  
Covered Area: 60m<sup>2</sup> (ABOUT)  
GFA: 120m<sup>2</sup> (ABOUT)  
No. of storey: 2  
Height: Not exceeding 7m

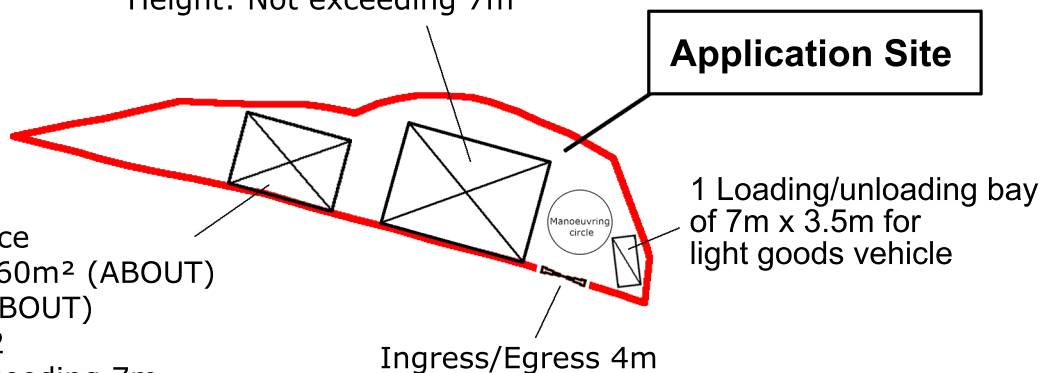

Project 項目名稱:

Proposed Temporary Shop and Services  
for a Period of 3 Years at Lot 463 RP in  
D.D. 210 and Lot 1297 RP in D.D. 244 in  
Ho Chung, Sai Kung

Drawing Title 圖紙標題:

Layout Plan



Drawing No. 圖號:

20251118

Remarks 備註:

 Light goods vehicle

 Structure

Scale 比例: