


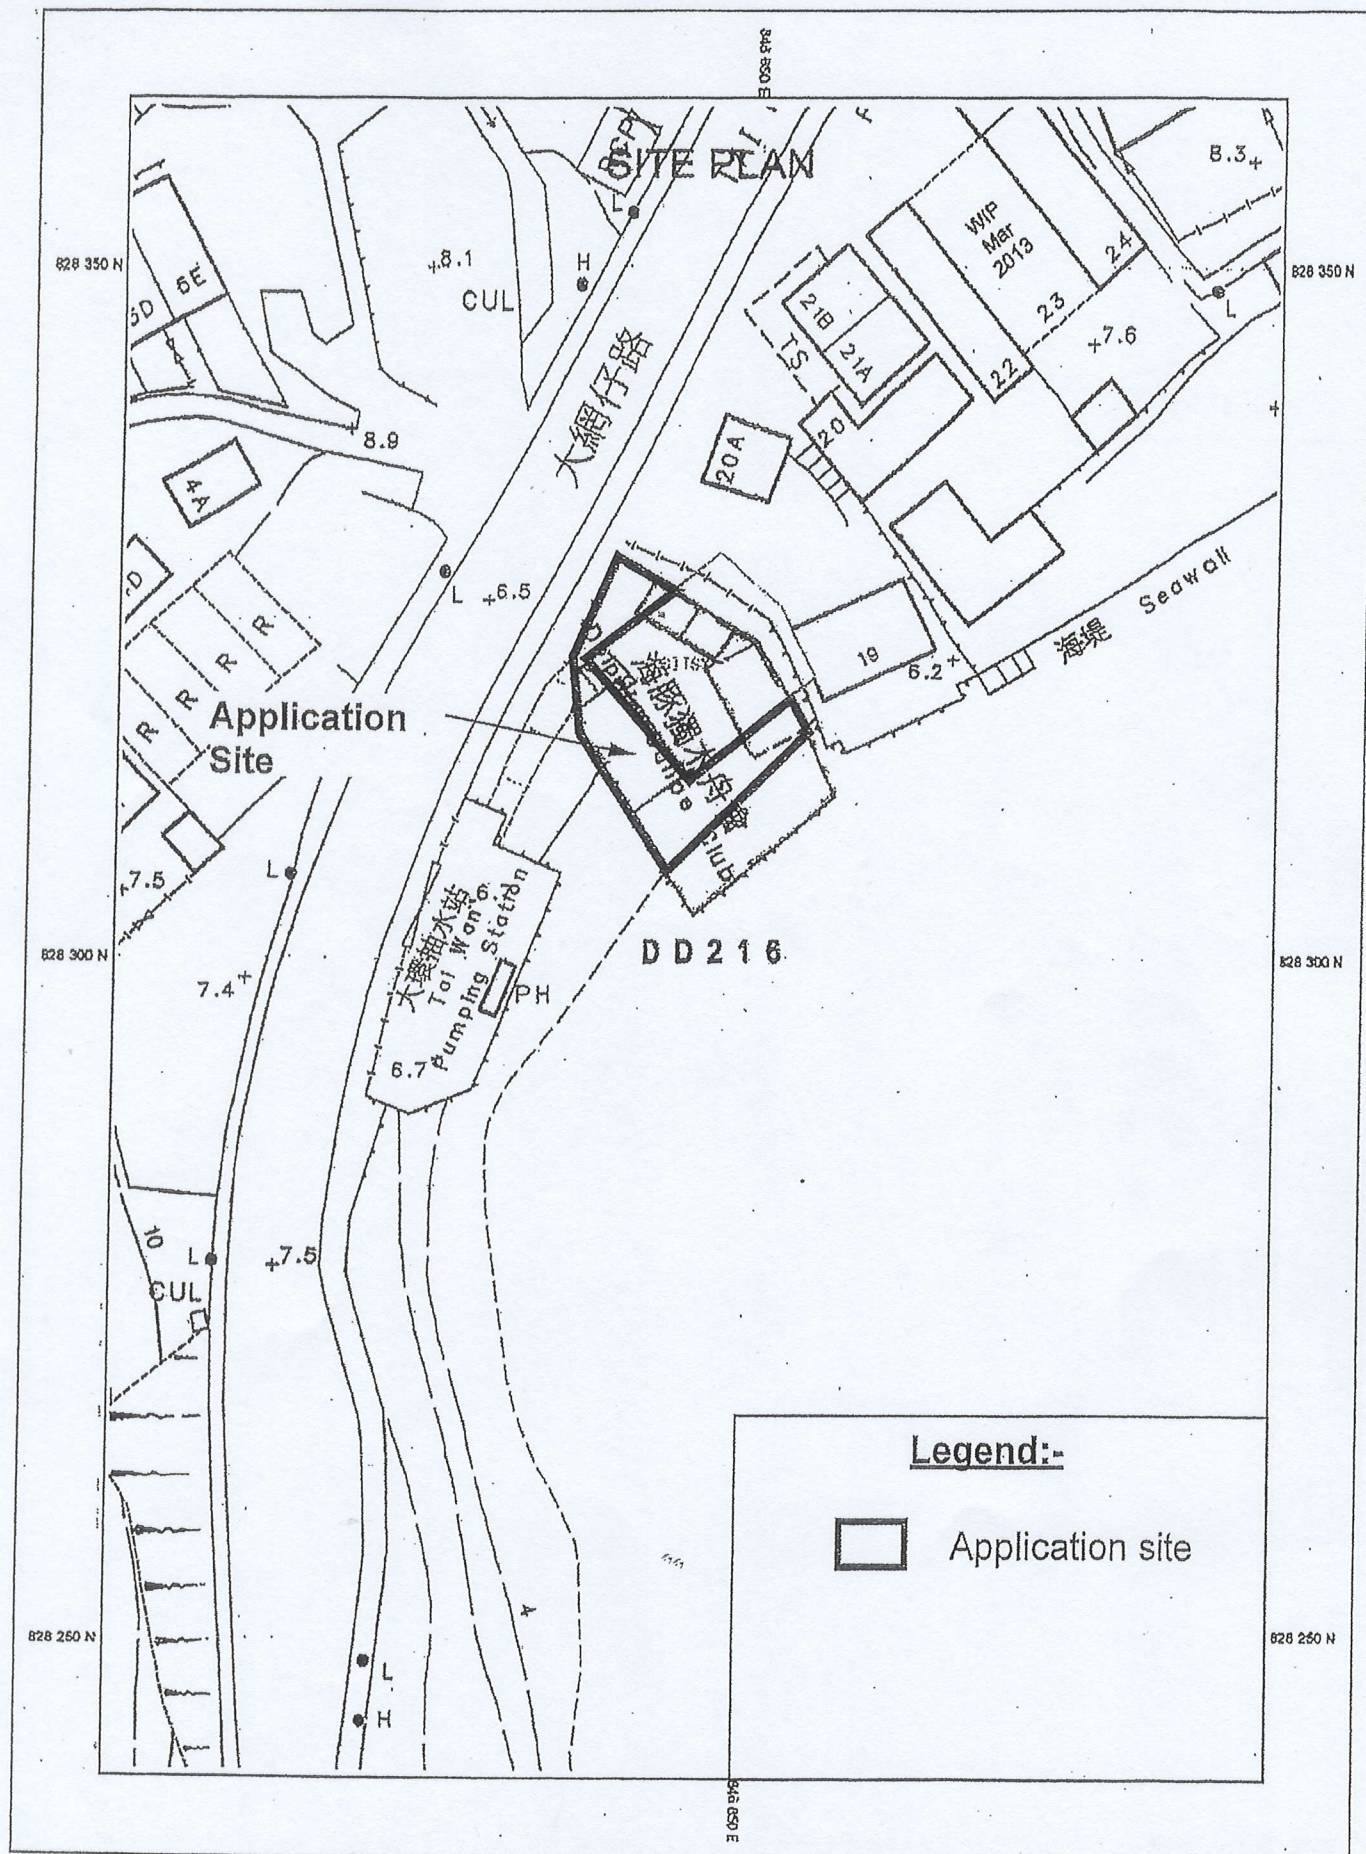

Date: 15-Oct-2013
 Lands Administration Office, DLO/Sai Kung
 © Copyright reserved - Hong Kong SAR Government

Sheet Number
 8-SW-7A

(資料來源：由申請人提供的平面圖)
 (Source : Site Plan supplied by the Applicant)

參考編號
 REFERENCE No.
 A/SK-PK/233

繪圖
 DRAWING
 A-1