

Project 項目名稱:

Proposed Temporary Shop and Services for a Period of 3 Years at Lot No. 497 S.B (Part), 497 S.C (Part), 497 S.E (Part), 580, 581 (Part) & 583 (Part) in D.D. 222, Pak Kong, Sai Kung, New Territories


Drawing Title 圖紙標題:

Location Plan

Drawing No. 圖號:

Remarks 備註:

●●● Vehicular access leading from Pak Kong Road

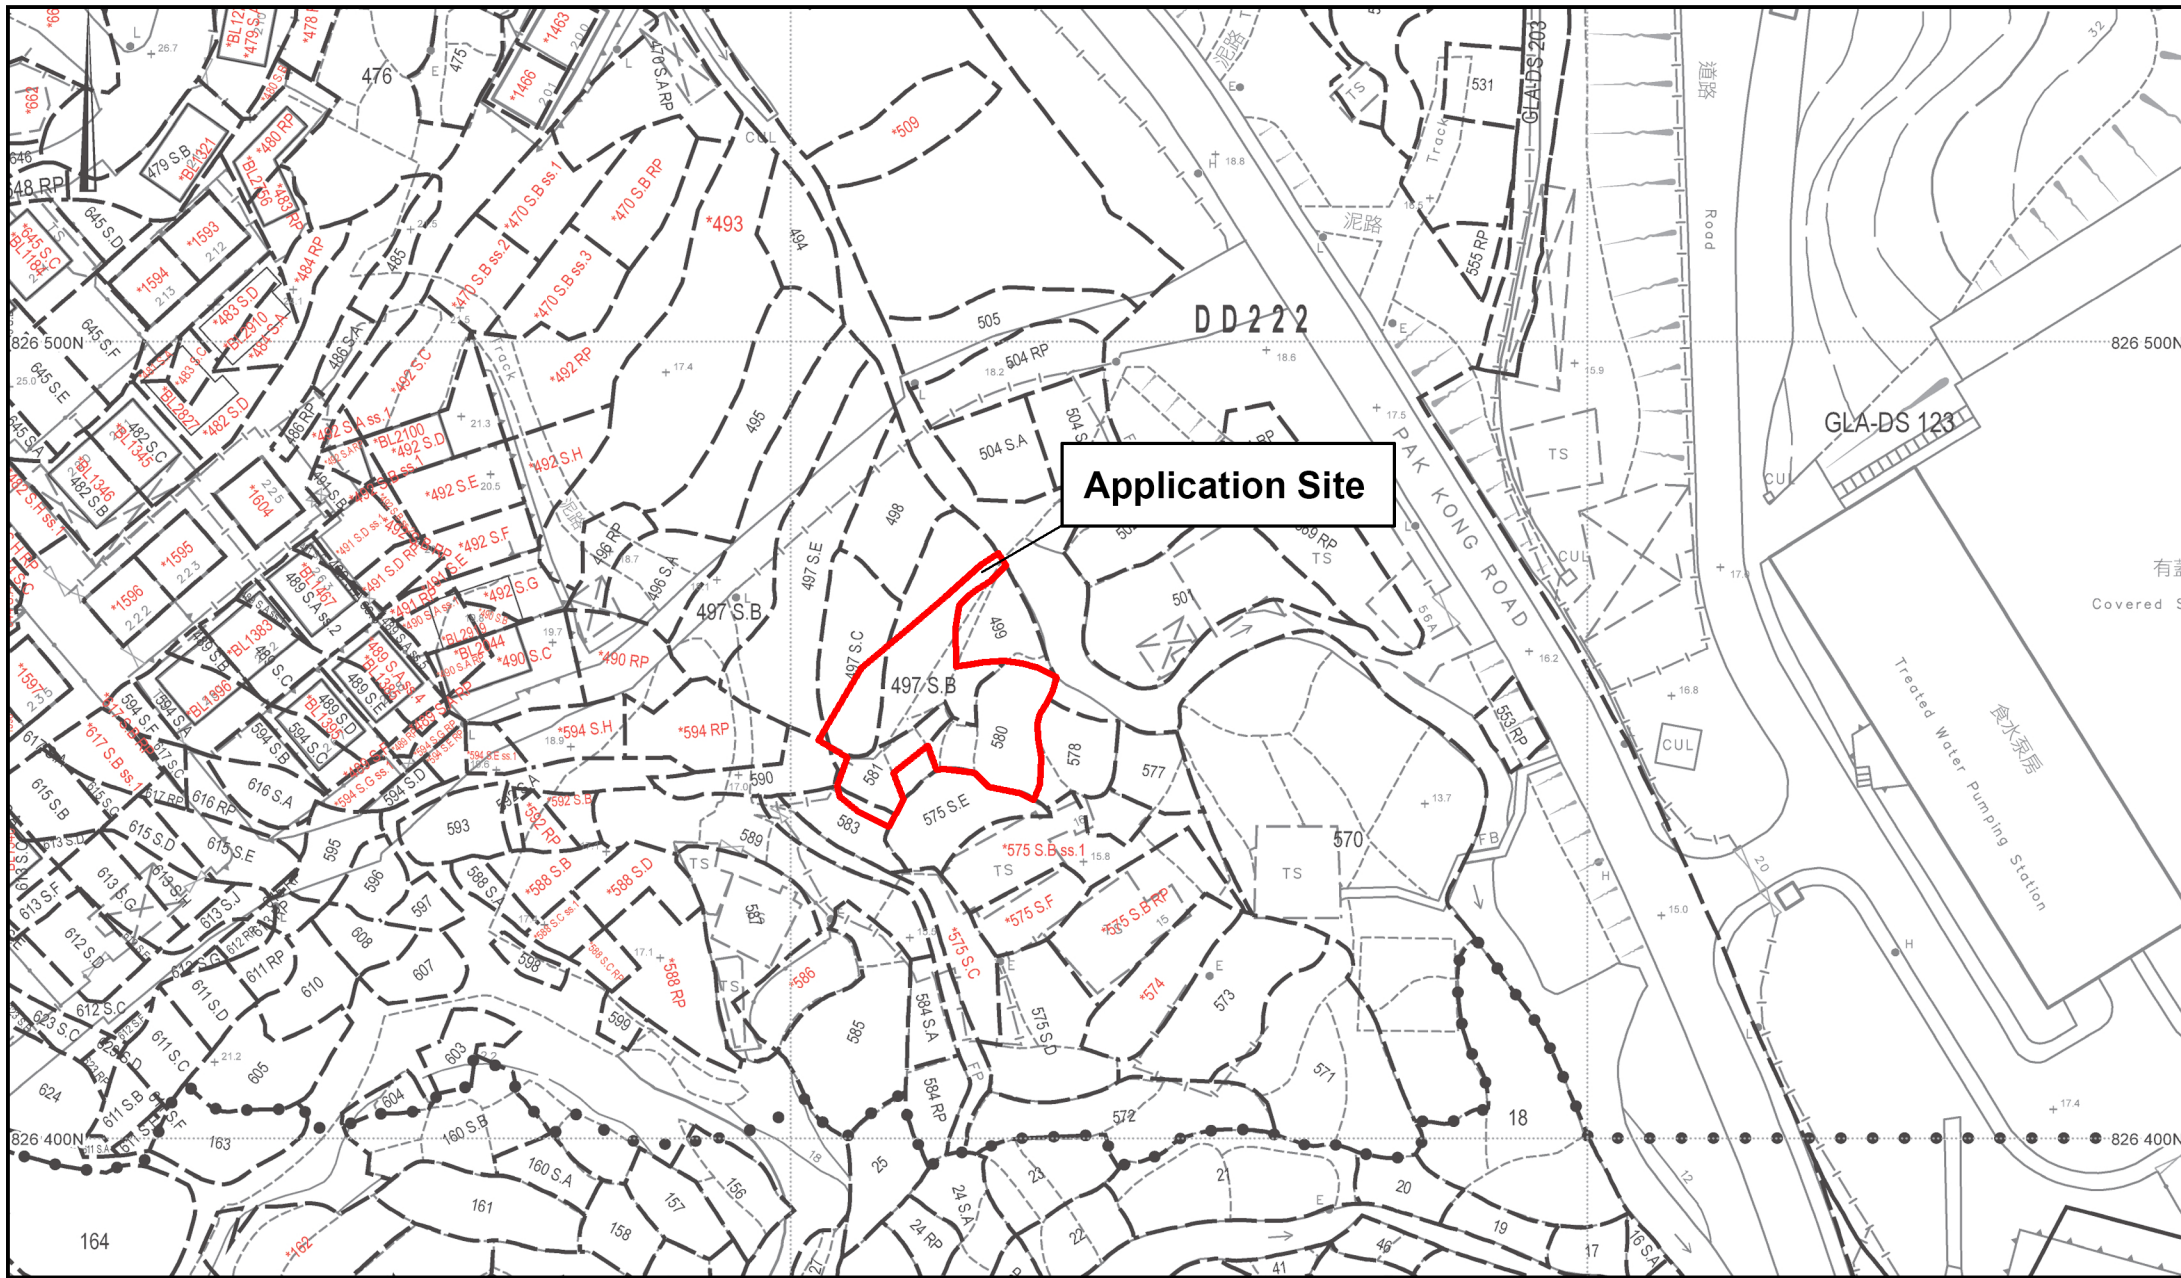

Project 項目名稱:
Proposed Temporary Shop and Services for a Period of 3 Years at Lot No. 497 S.B (Part), 497 S.C (Part), 497 S.E (Part), 580, 581 (Part) & 583 (Part) in D.D. 222, Pak Kong, Sai Kung, New Territories

Drawing Title 圖紙標題:
Site Plan

Drawing No. 圖號:
20260513


Remarks 備註:

Application Site

Ingress/Egress

Structure A

Shop and Services
Covered Area: 130m² (ABOUT)
GFA: 130m² (ABOUT)
No. of storey: 1
Height: Not exceeding 5m

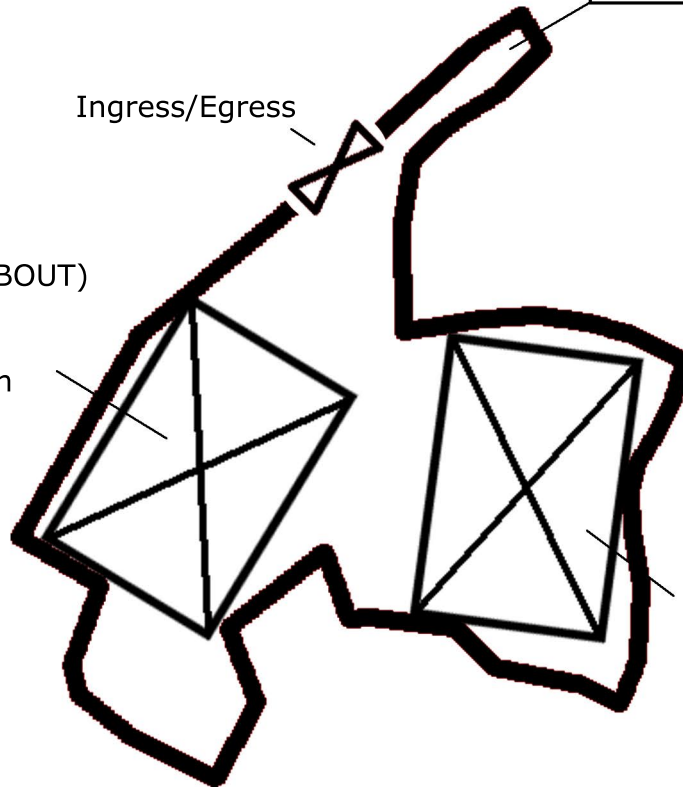

Structure B

Shop and Services
Covered Area: 130m² (ABOUT)
GFA: 130m² (ABOUT)
No. of storey: 1
Height: Not exceeding 5m

Project 項目名稱:

Proposed Temporary Shop and Services for a Period of 3 Years at Lot No. 497 S.B (Part), 497 S.C (Part), 497 S.E (Part), 580, 581 (Part) & 583 (Part) in D.D. 222, Pak Kong, Sai Kung, New Territories

Drawing Title 圖紙標題:

Layout Plan

Remarks 備註:

☒ Structure

Drawing No. 圖號:

20260513