




Project 項目名稱:

Proposed Temporary Activity Venue for a Period of 3 Years
at Various Lots in D.D. 217, Tai Chung Hau Road Track,
Sai Kung, N.T.

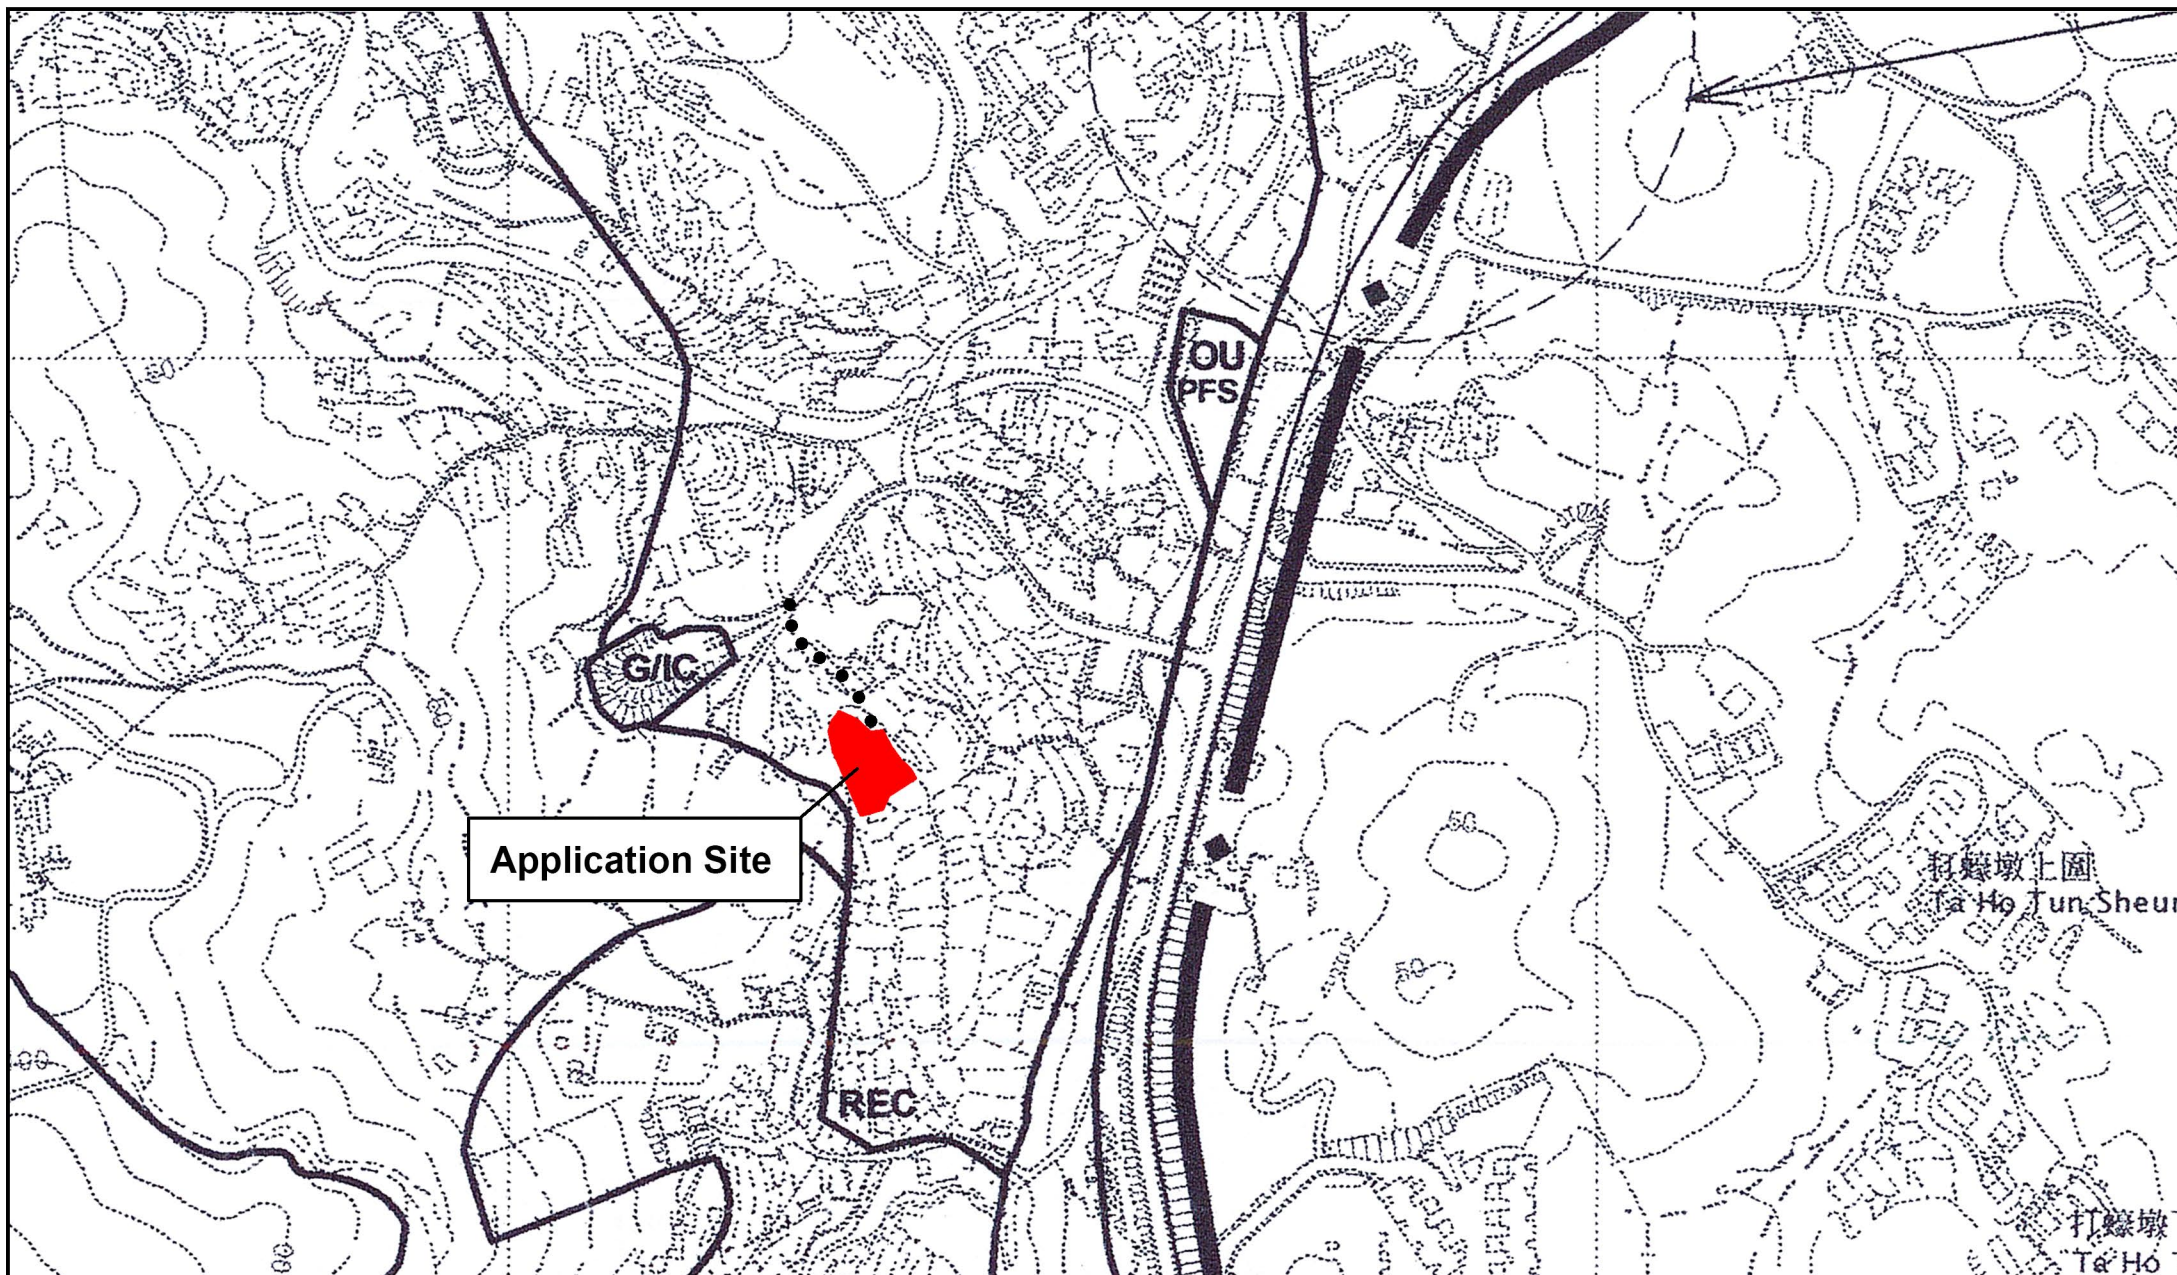


Drawing Title 圖紙標題:

Location Plan

Drawing No. 圖號:

Remarks 備註:

●●● Vehicular access leading from Tai
Chung Hau Road

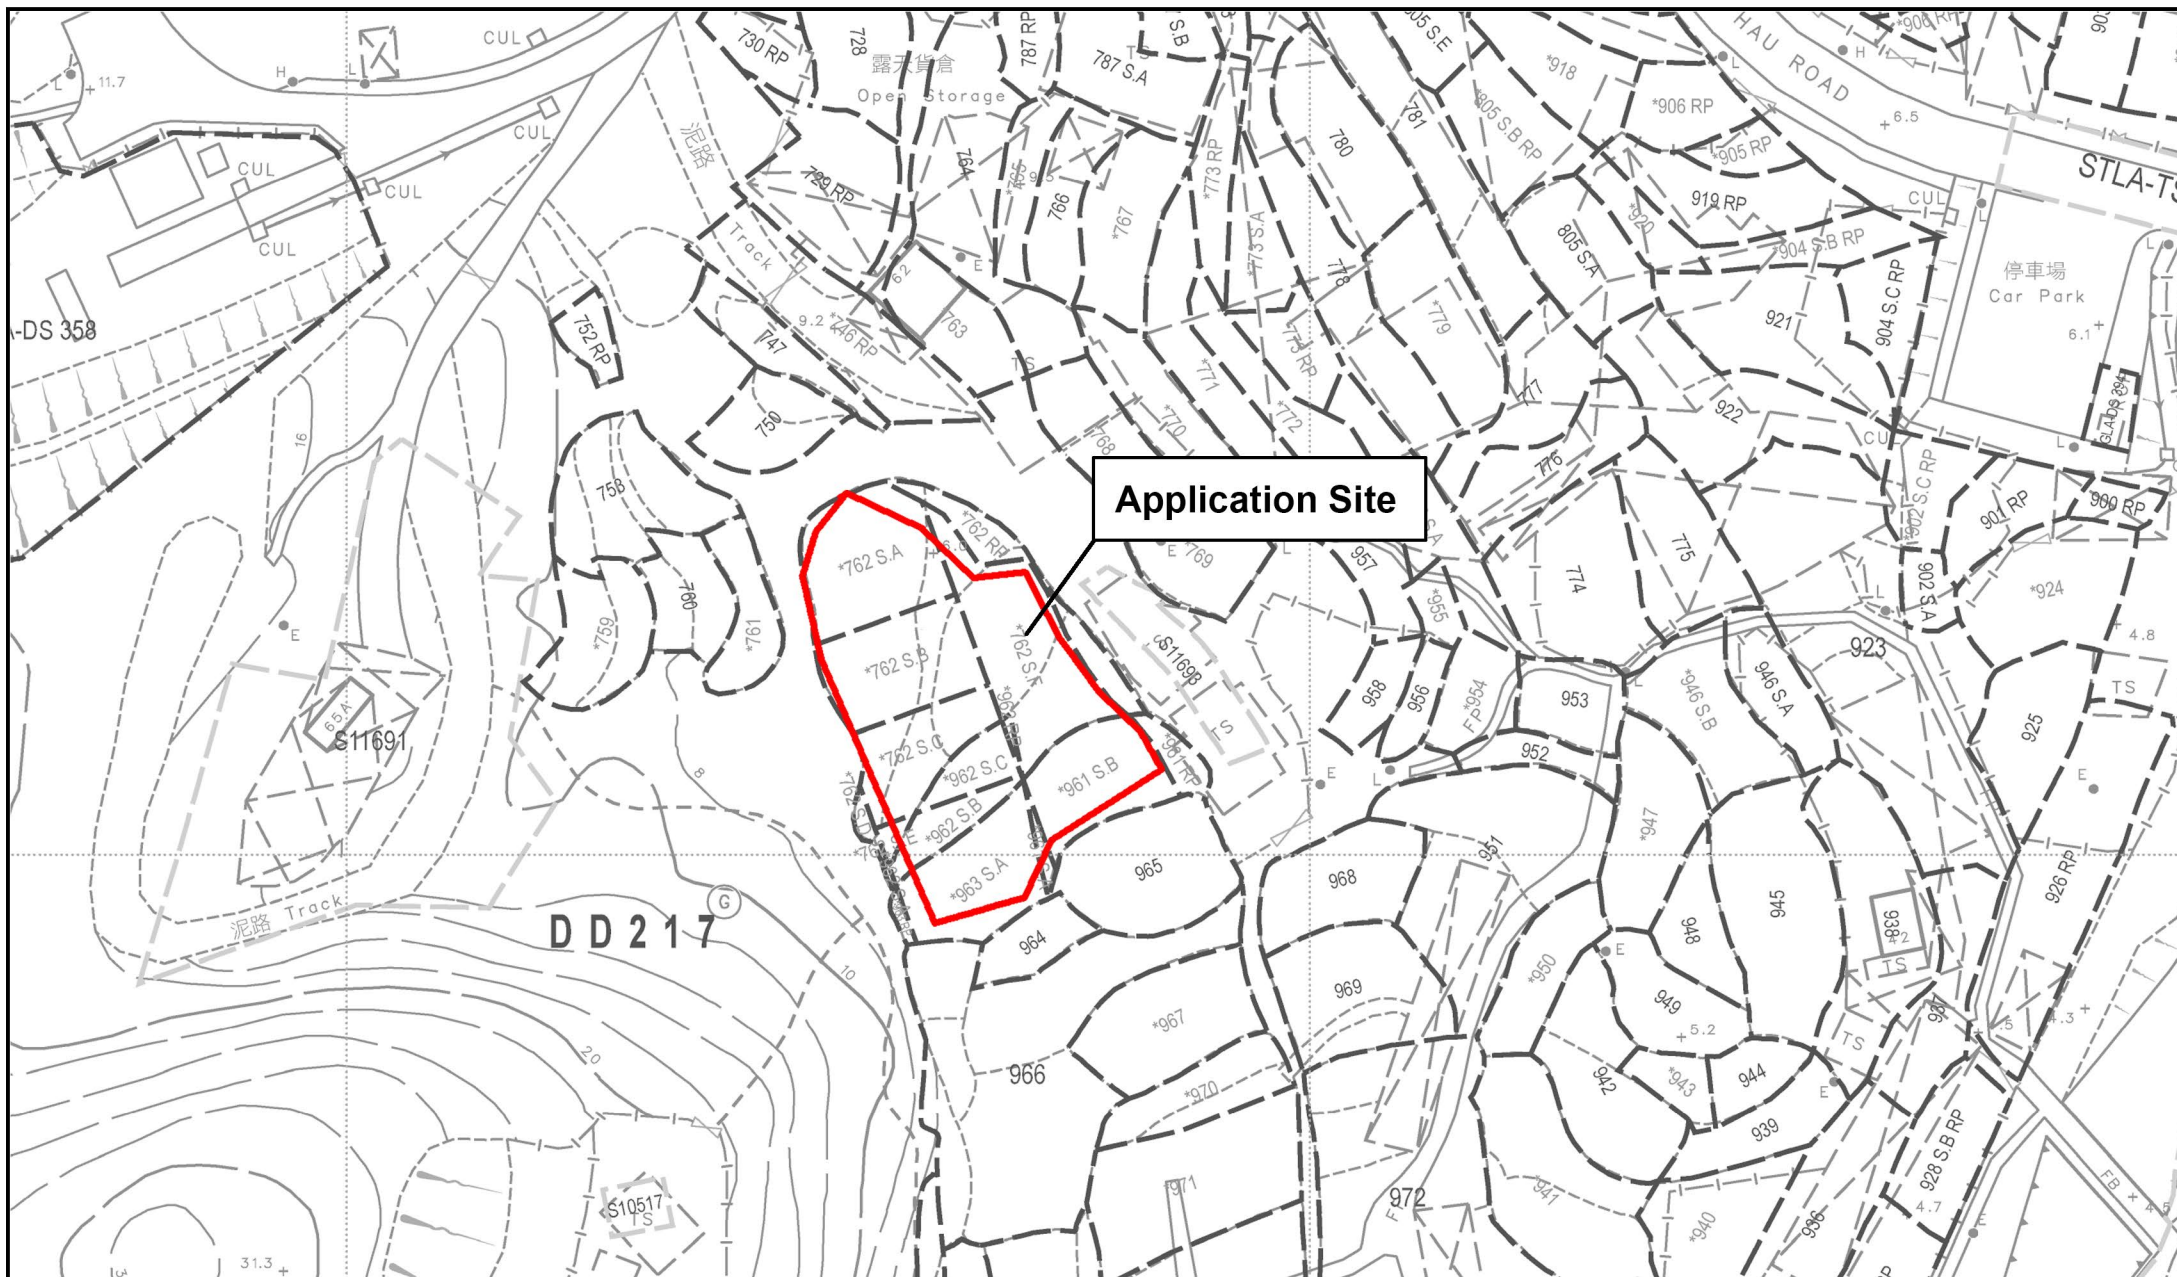

	Project 項目名稱: Proposed Temporary Activity Venue for a Period of 3 Years at Various Lots in D.D. 217, Tai Chung Hau Road Track, Sai Kung, N.T.	Drawing Title 圖紙標題: Site Plan	Remarks 備註:

Structure A

Site Office and Storage Room

GFA : 60m² (ABOUT)

No. of storey: 1

Height: Not exceeding 4m

Structure B

Covered Activity Venue

GFA : 70m² (ABOUT)

No. of storey: 1

Height: Not exceeding 5 m

Structure C

Covered Activity Venue

Covered Area: 80m² (ABOUT)GFA: 120m² (ABOUT)

No. of storey: 2

Height: Not exceeding 7m

Structure D

Covered Activity Venue

GFA : 120m² (ABOUT)

No. of storey: 1

Height: Not exceeding 9 m


Structure E

Covered Activity Venue

Covered Area: 80m² (ABOUT)GFA: 120m² (ABOUT)

No. of storey: 2

Height: Not exceeding 7m

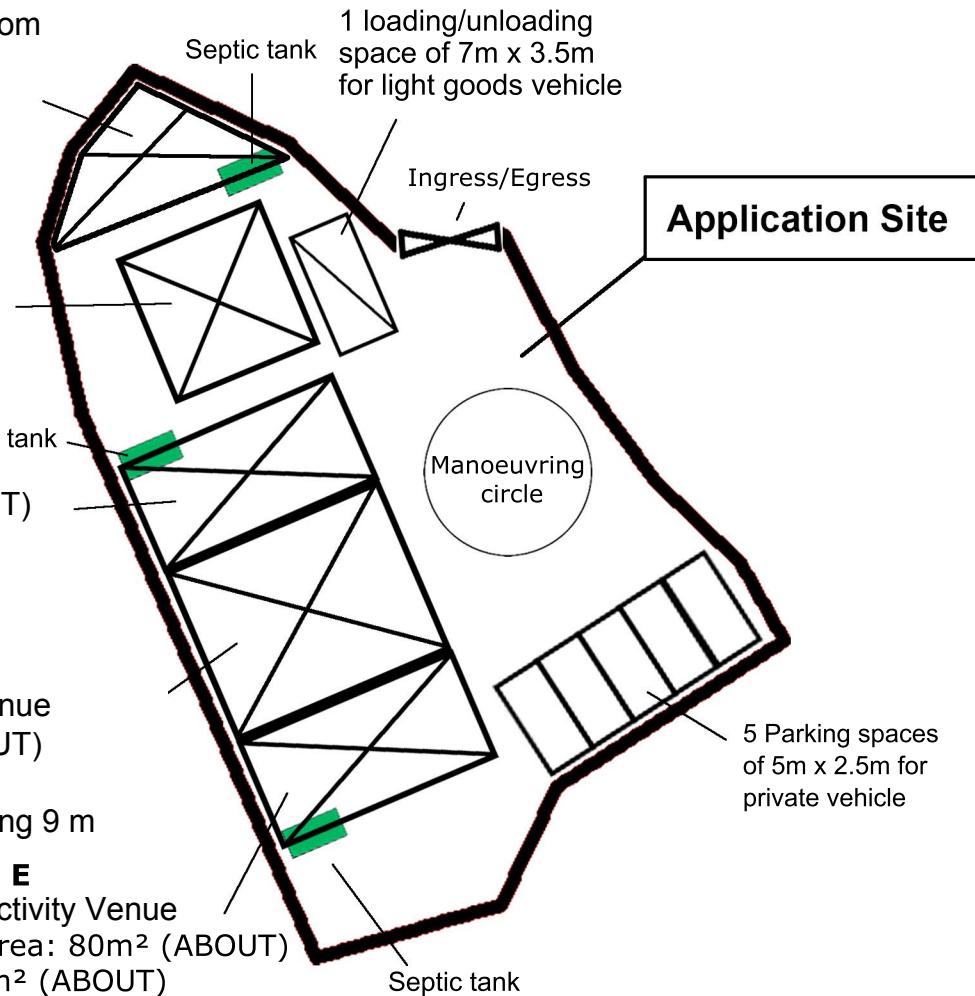

Structure



Septic Tank for Toilet



Private car parking Space



Loading/unloading for light goods vehicle