


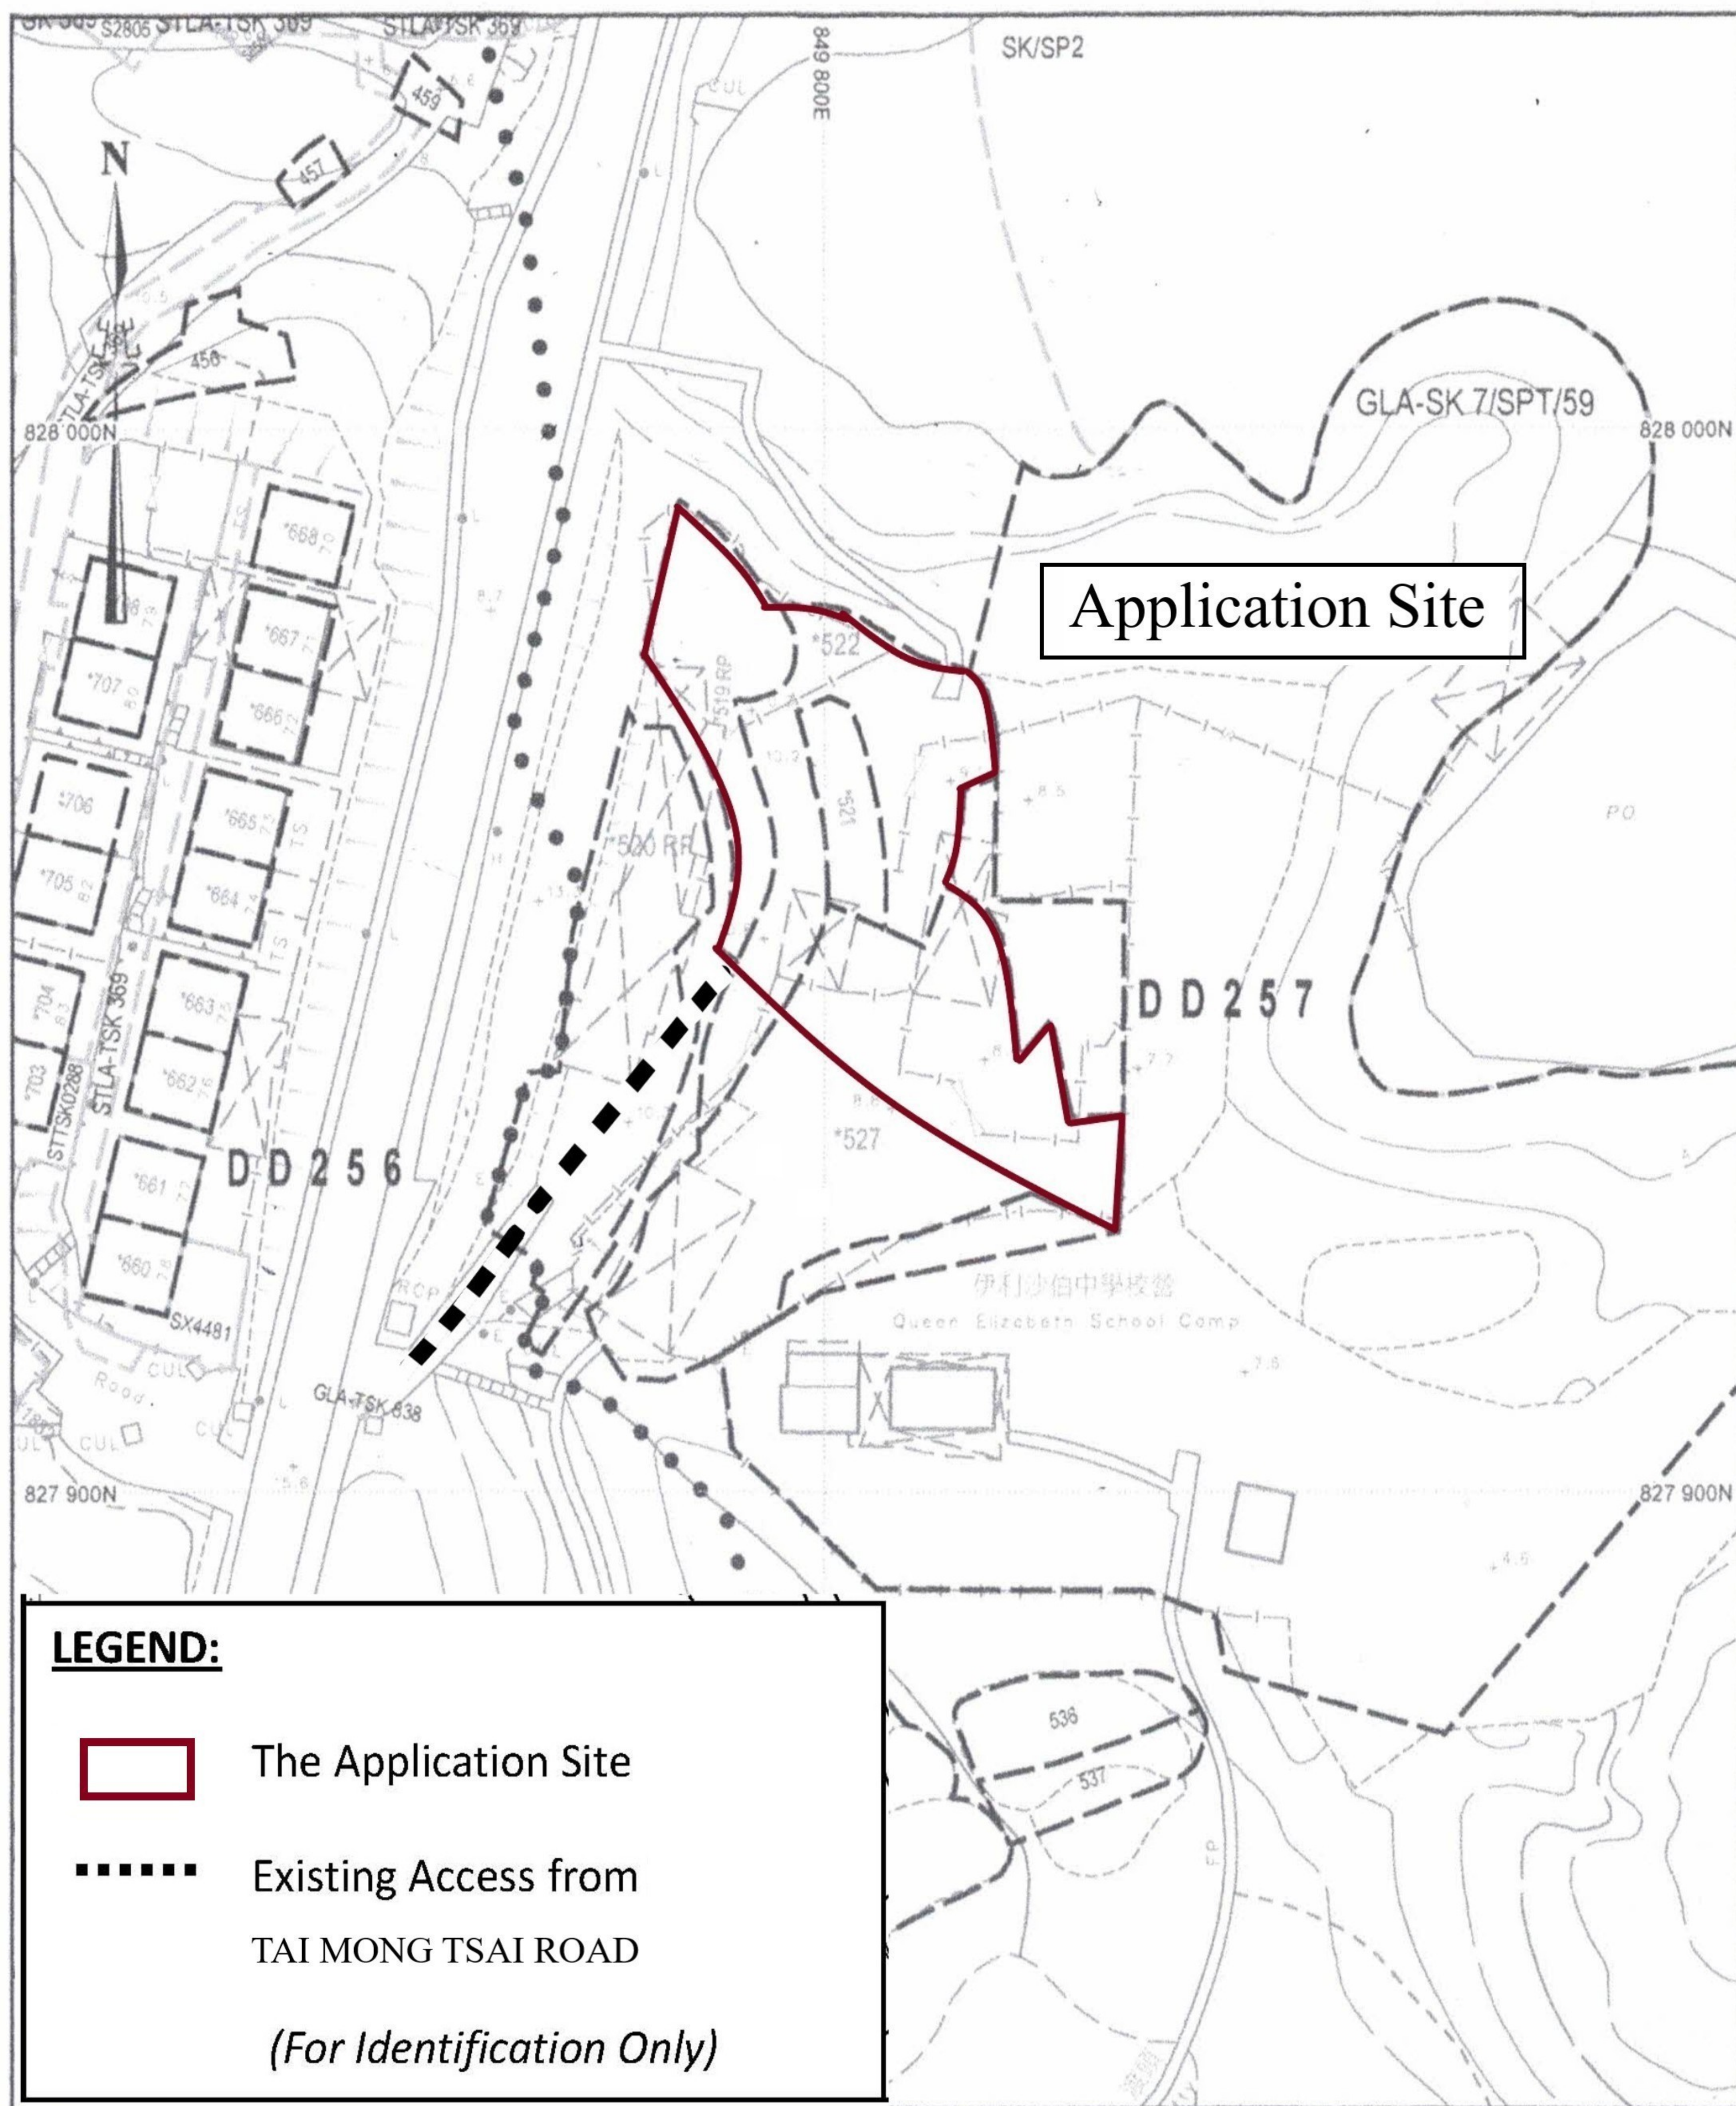

Project: Section 16 Planning Application for Proposed Temporary Open Storage of Construction Material and Machineries for a Period of 3 Years at Lot Nos : 519RP (part) 521, 522(part) and 527(part) in D.D.257 Tsam Chuk Wan, Sai Kung	Title: Site Plan	Figure: 1 Scale: Not to Scale Date:	CHEER EXCEL ENGINEERING LIMITED
---	----------------------------	--	------------------------------------