


## Appendix 6

### Surface Drainage Plan

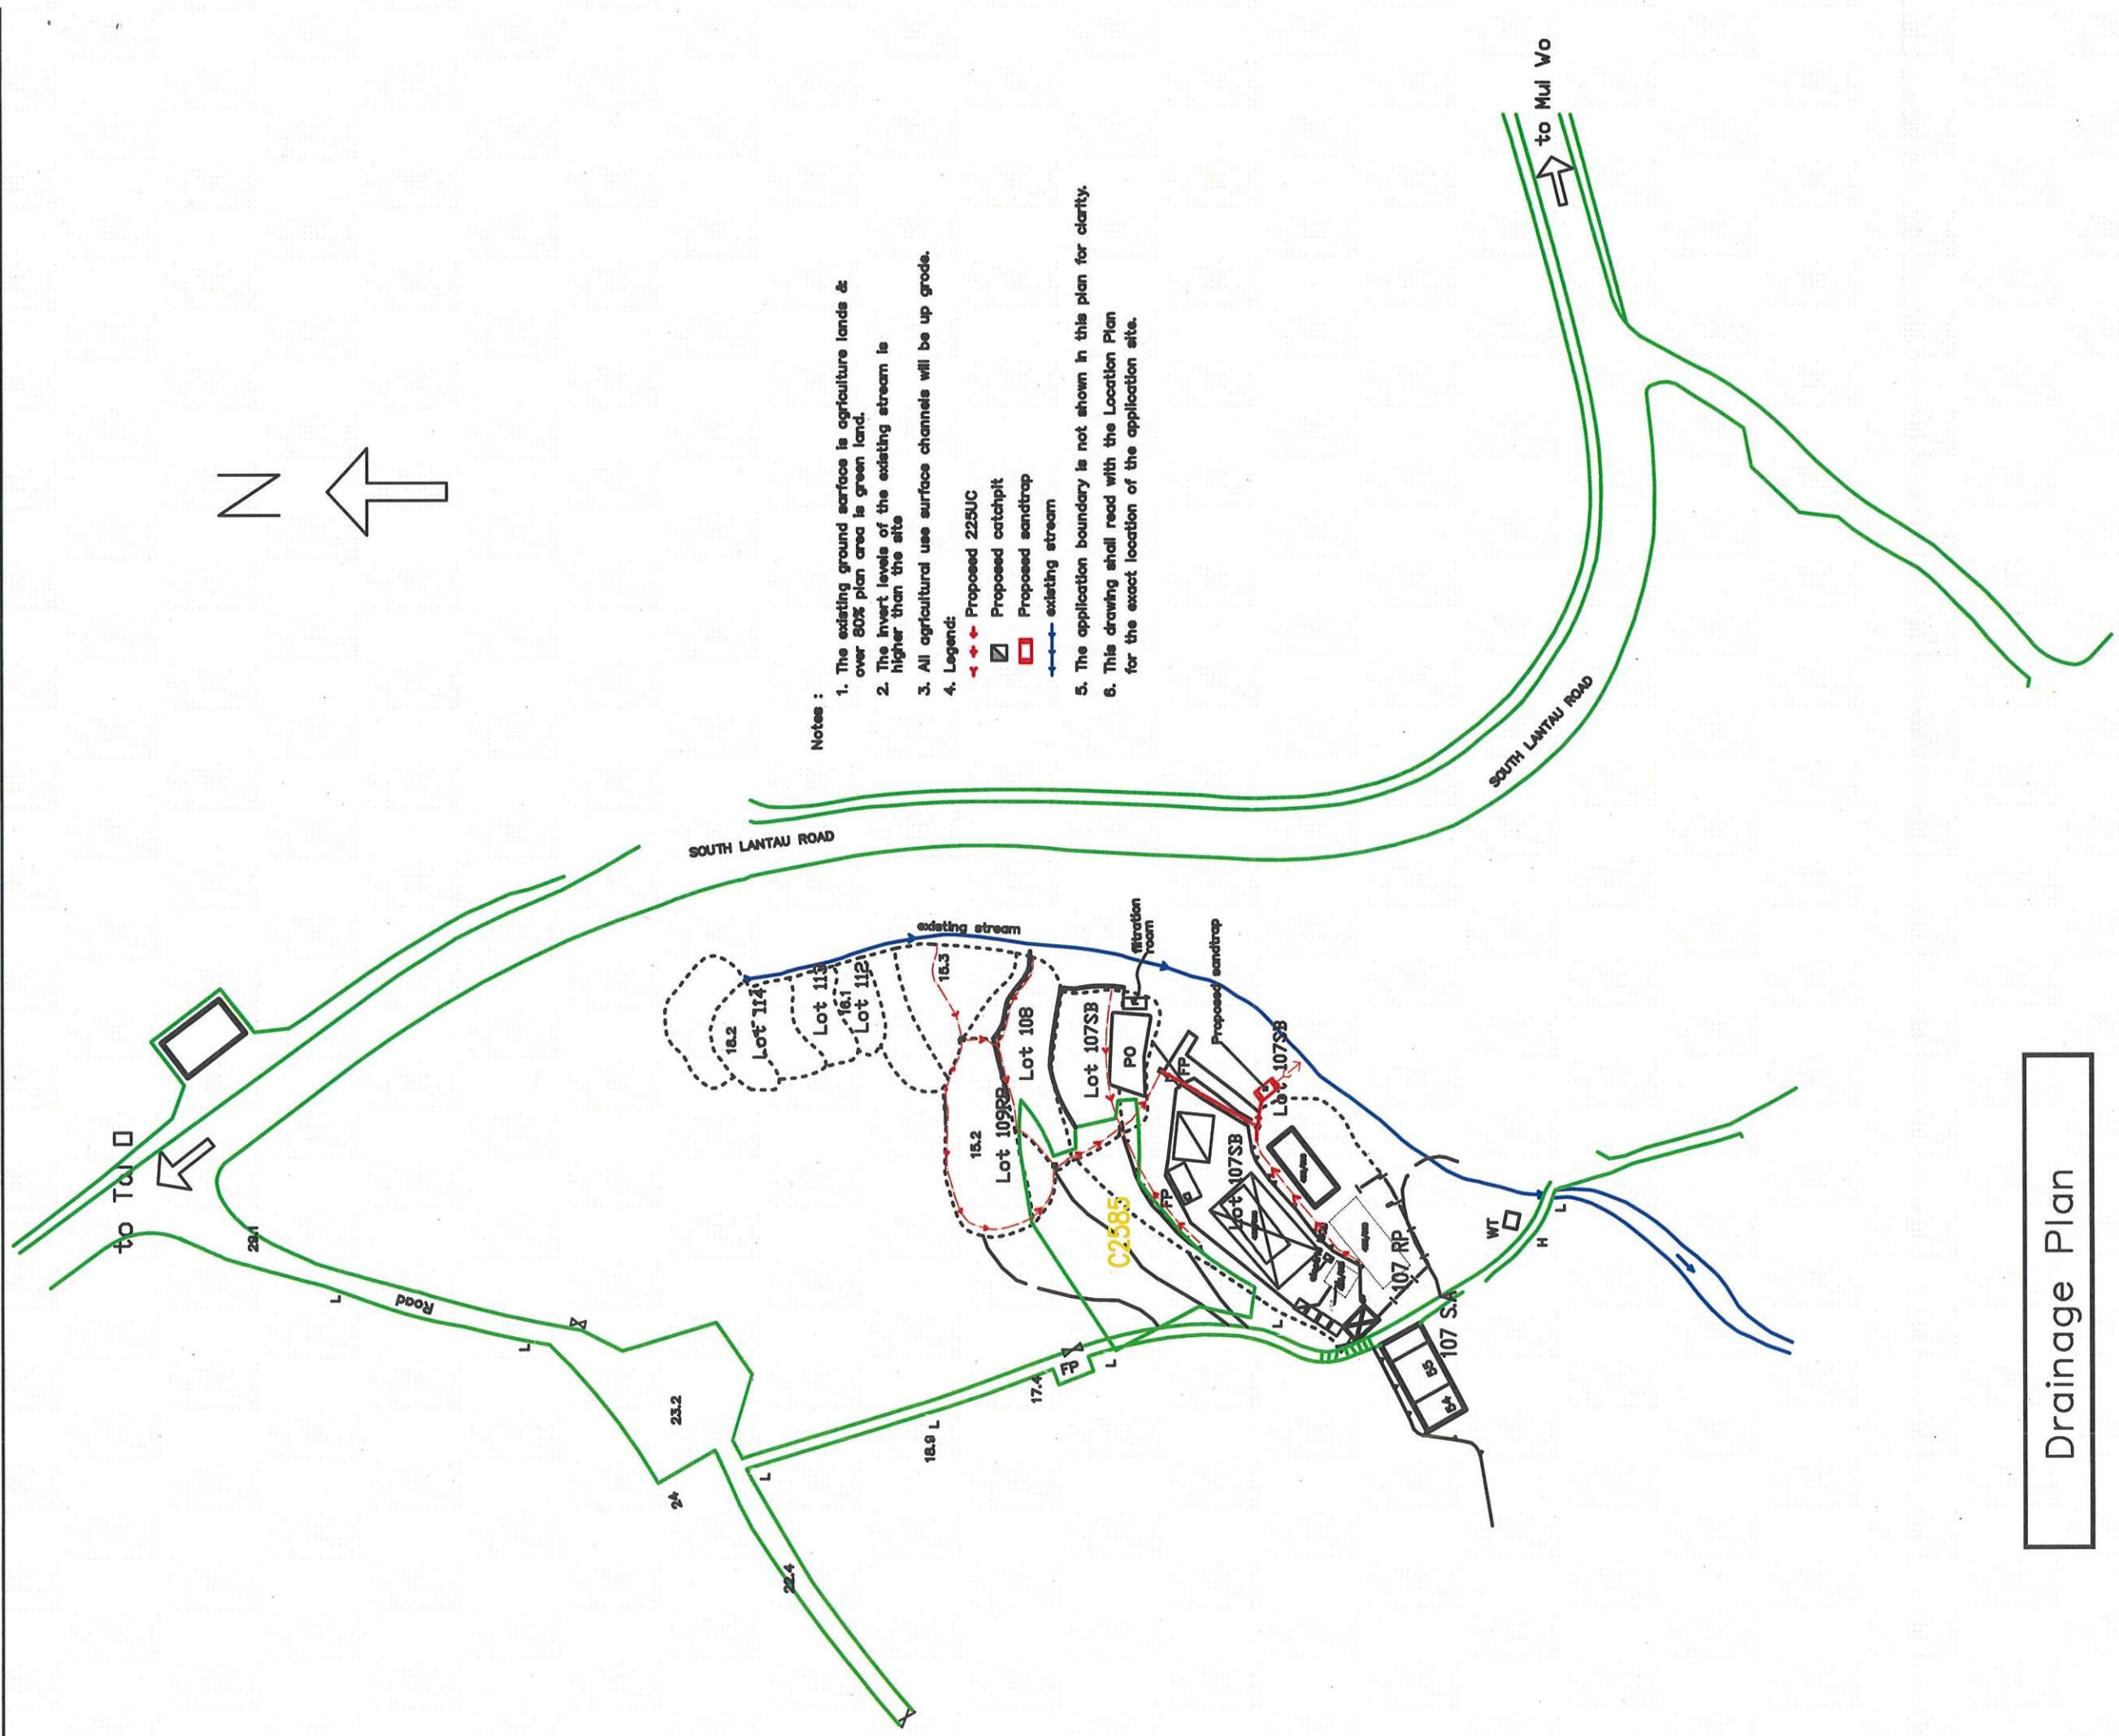

- Notes :
1. The existing ground surface is agriculture lands & over 80% plan area is green land.
  2. The invert levels of the existing stream is higher than the site
  3. All agricultural use surface channels will be up grade.
  4. Legend:
    - Proposed 225UC
    - Proposed catchpit
    - Proposed sandtrap
    - existing stream
  5. The application boundary is not shown in this plan for clarity.
  6. This drawing shall read with the Location Plan for the exact location of the application site.

Drainage Plan

|                       |  |                                                                                                |                   |
|-----------------------|--|------------------------------------------------------------------------------------------------|-------------------|
| OZP :                 |  | Proposed Outward Bound Camp<br>on Lots107SB,107RP,108 & 109RP<br>in DD332L, Cheung Sha, Lantau | Drawing no : D01  |
| Designed by : Kay Hon |  |                                                                                                | Scale : As shown  |
| Checked by : CY Hon   |  |                                                                                                | Date : March 2025 |