


Project 項目名稱:  
**Proposed Temporary Public Vehicle Park (Private Cars and Light Goods Vehicles) and Eating Place for a Period of 3 Years at Lot 203, 216, 217 RP, 218 in D.D.96 & Lot 305 in D.D.99, Pun Uk Tsuen, San Tin, Yuen Long**

Drawing Title 圖紙標題:  
**Location Plan**

Drawing No. 圖號:

Remarks 備註:  
 ●●● Vehicular access leading from Lok Ma Chau Road

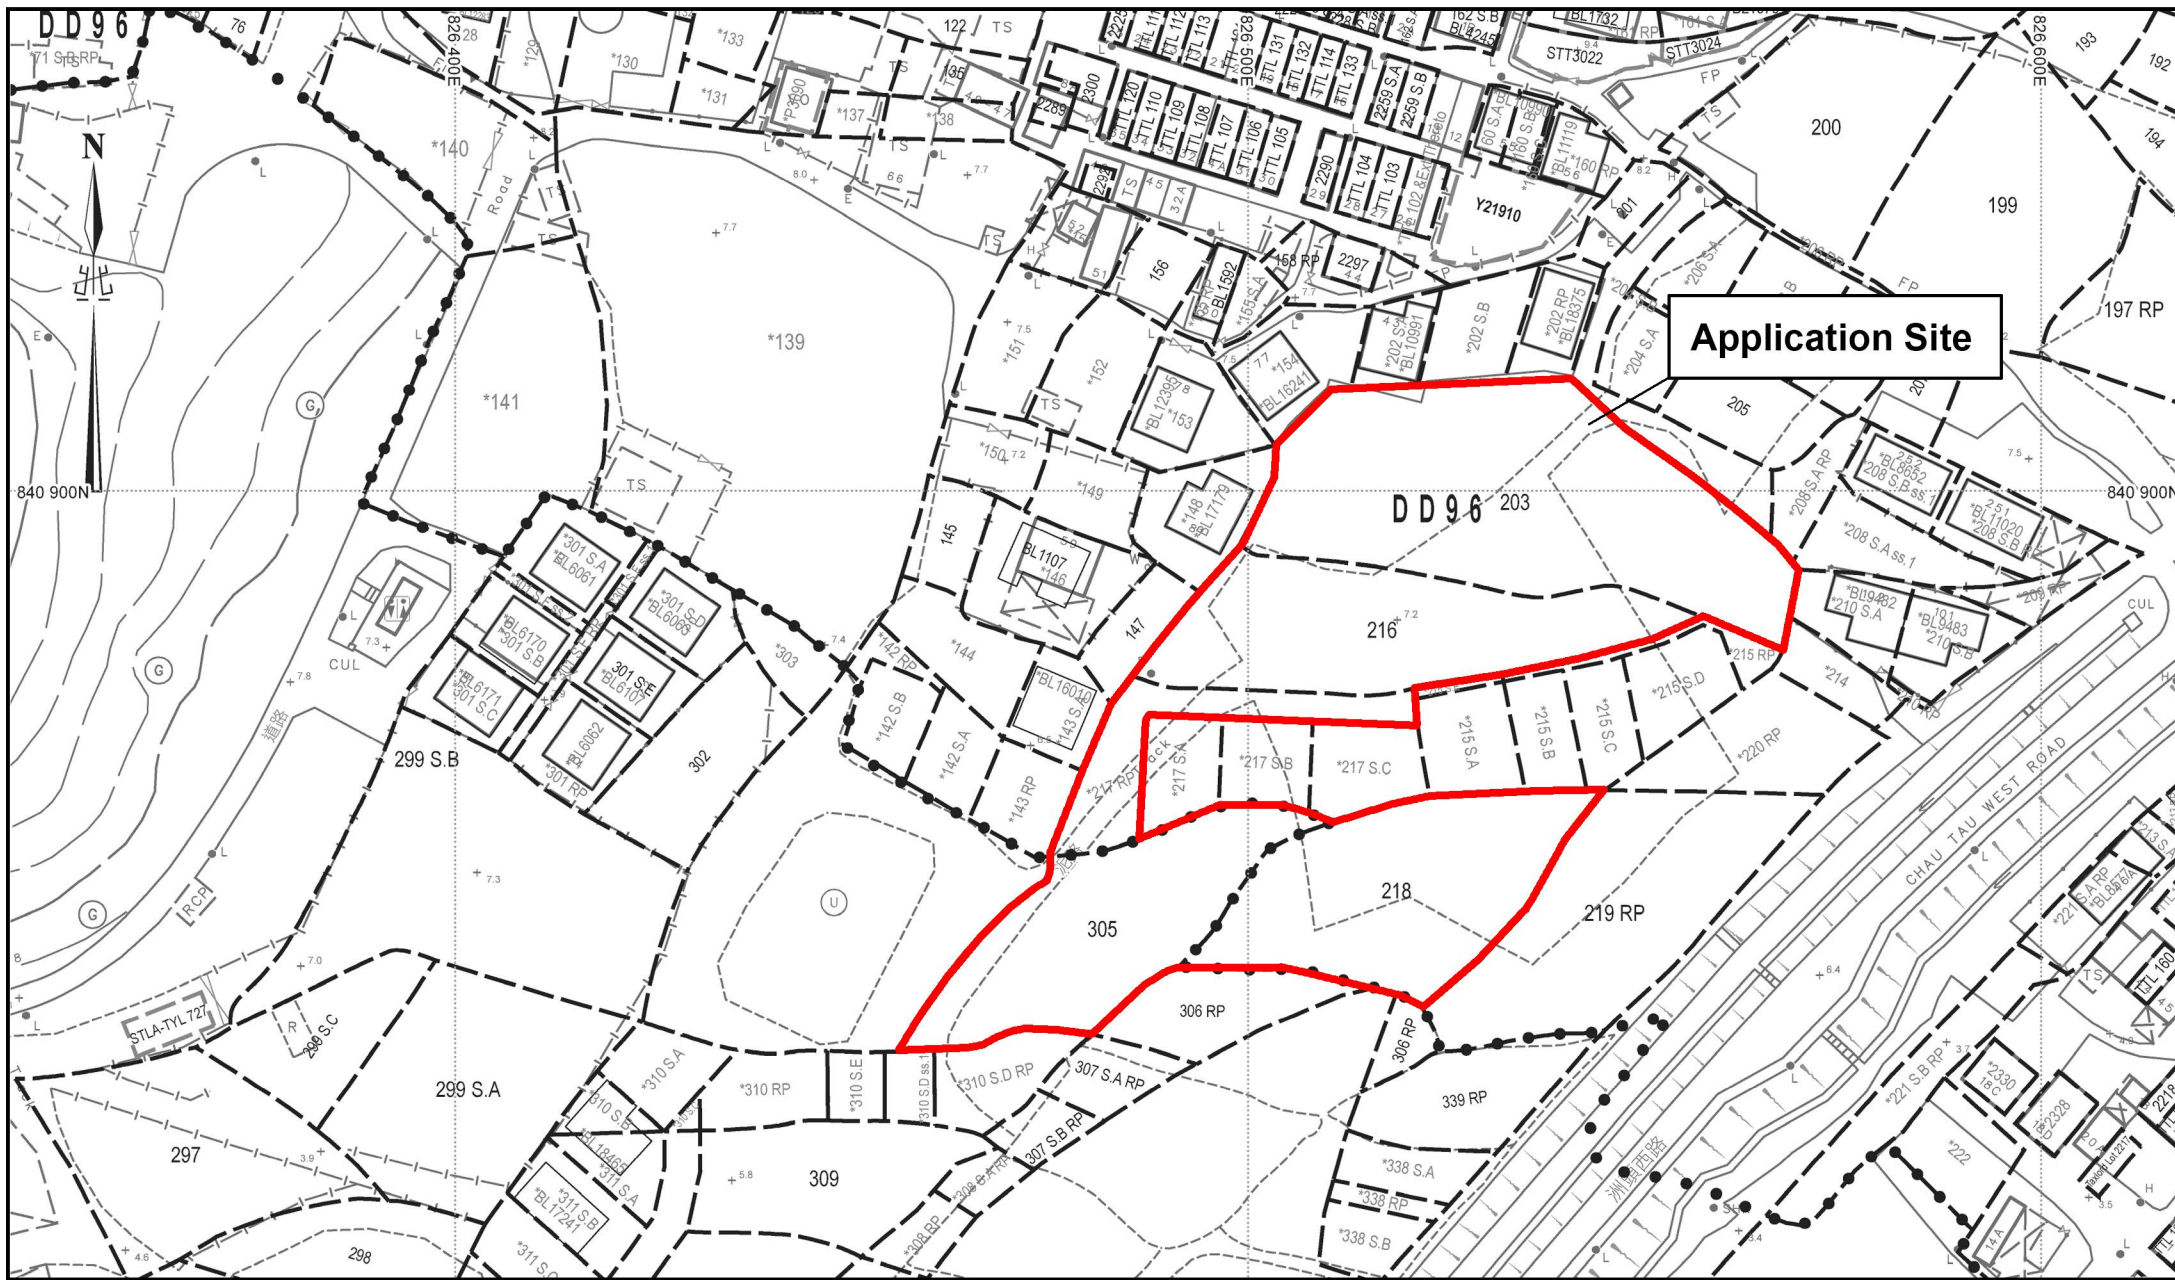

**Application Site**




Project 項目名稱:  
**Proposed Temporary Public Vehicle Park (Private Cars and Light Goods Vehicles) and Eating Place for a Period of 3 Years at Lot 203, 216, 217 RP, 218 in D.D.96 & Lot 305 in D.D.99, Pun Uk Tsuen, San Tin, Yuen Long 1**

Drawing Title 圖紙標題:  
**Site Plan**

Drawing No. 圖號:

Remarks 備註:

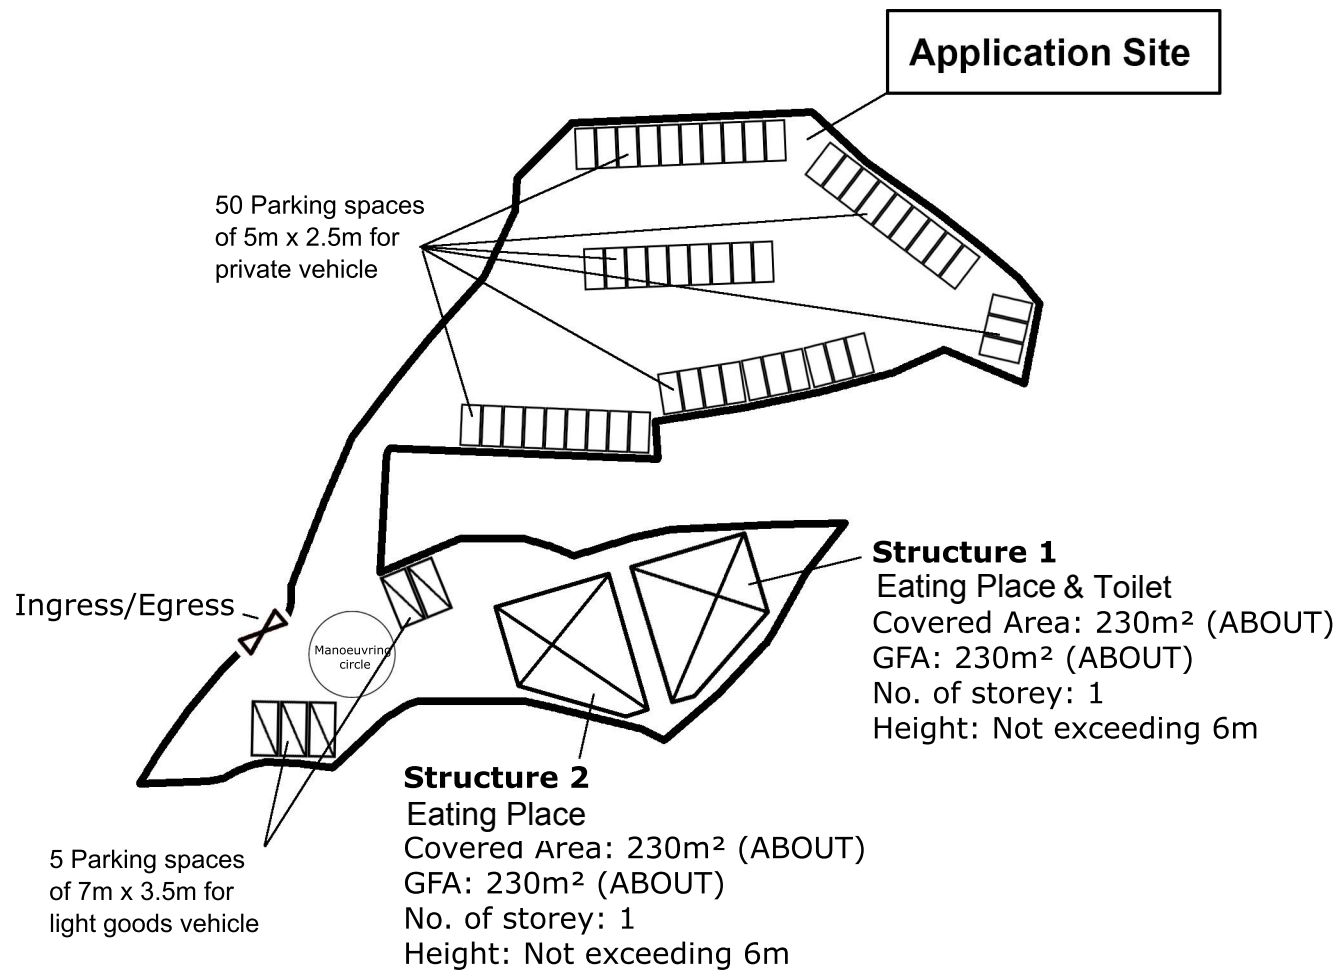

Project 項目名稱:

Proposed Temporary Public Vehicle Park (Private Cars and Light Goods Vehicles) and Eating Place for a Period of 3 Years at Lot 203, 216, 217 RP, 218 in D.D.96 & Lot 305 in D.D.99, Pun Uk Tsuen, San Tin, Yuen Long

Drawing Title 圖紙標題:

Layout Plan

Drawing No. 圖號:

Remarks 備註:



Structure



Light goods vehicle



Private car