


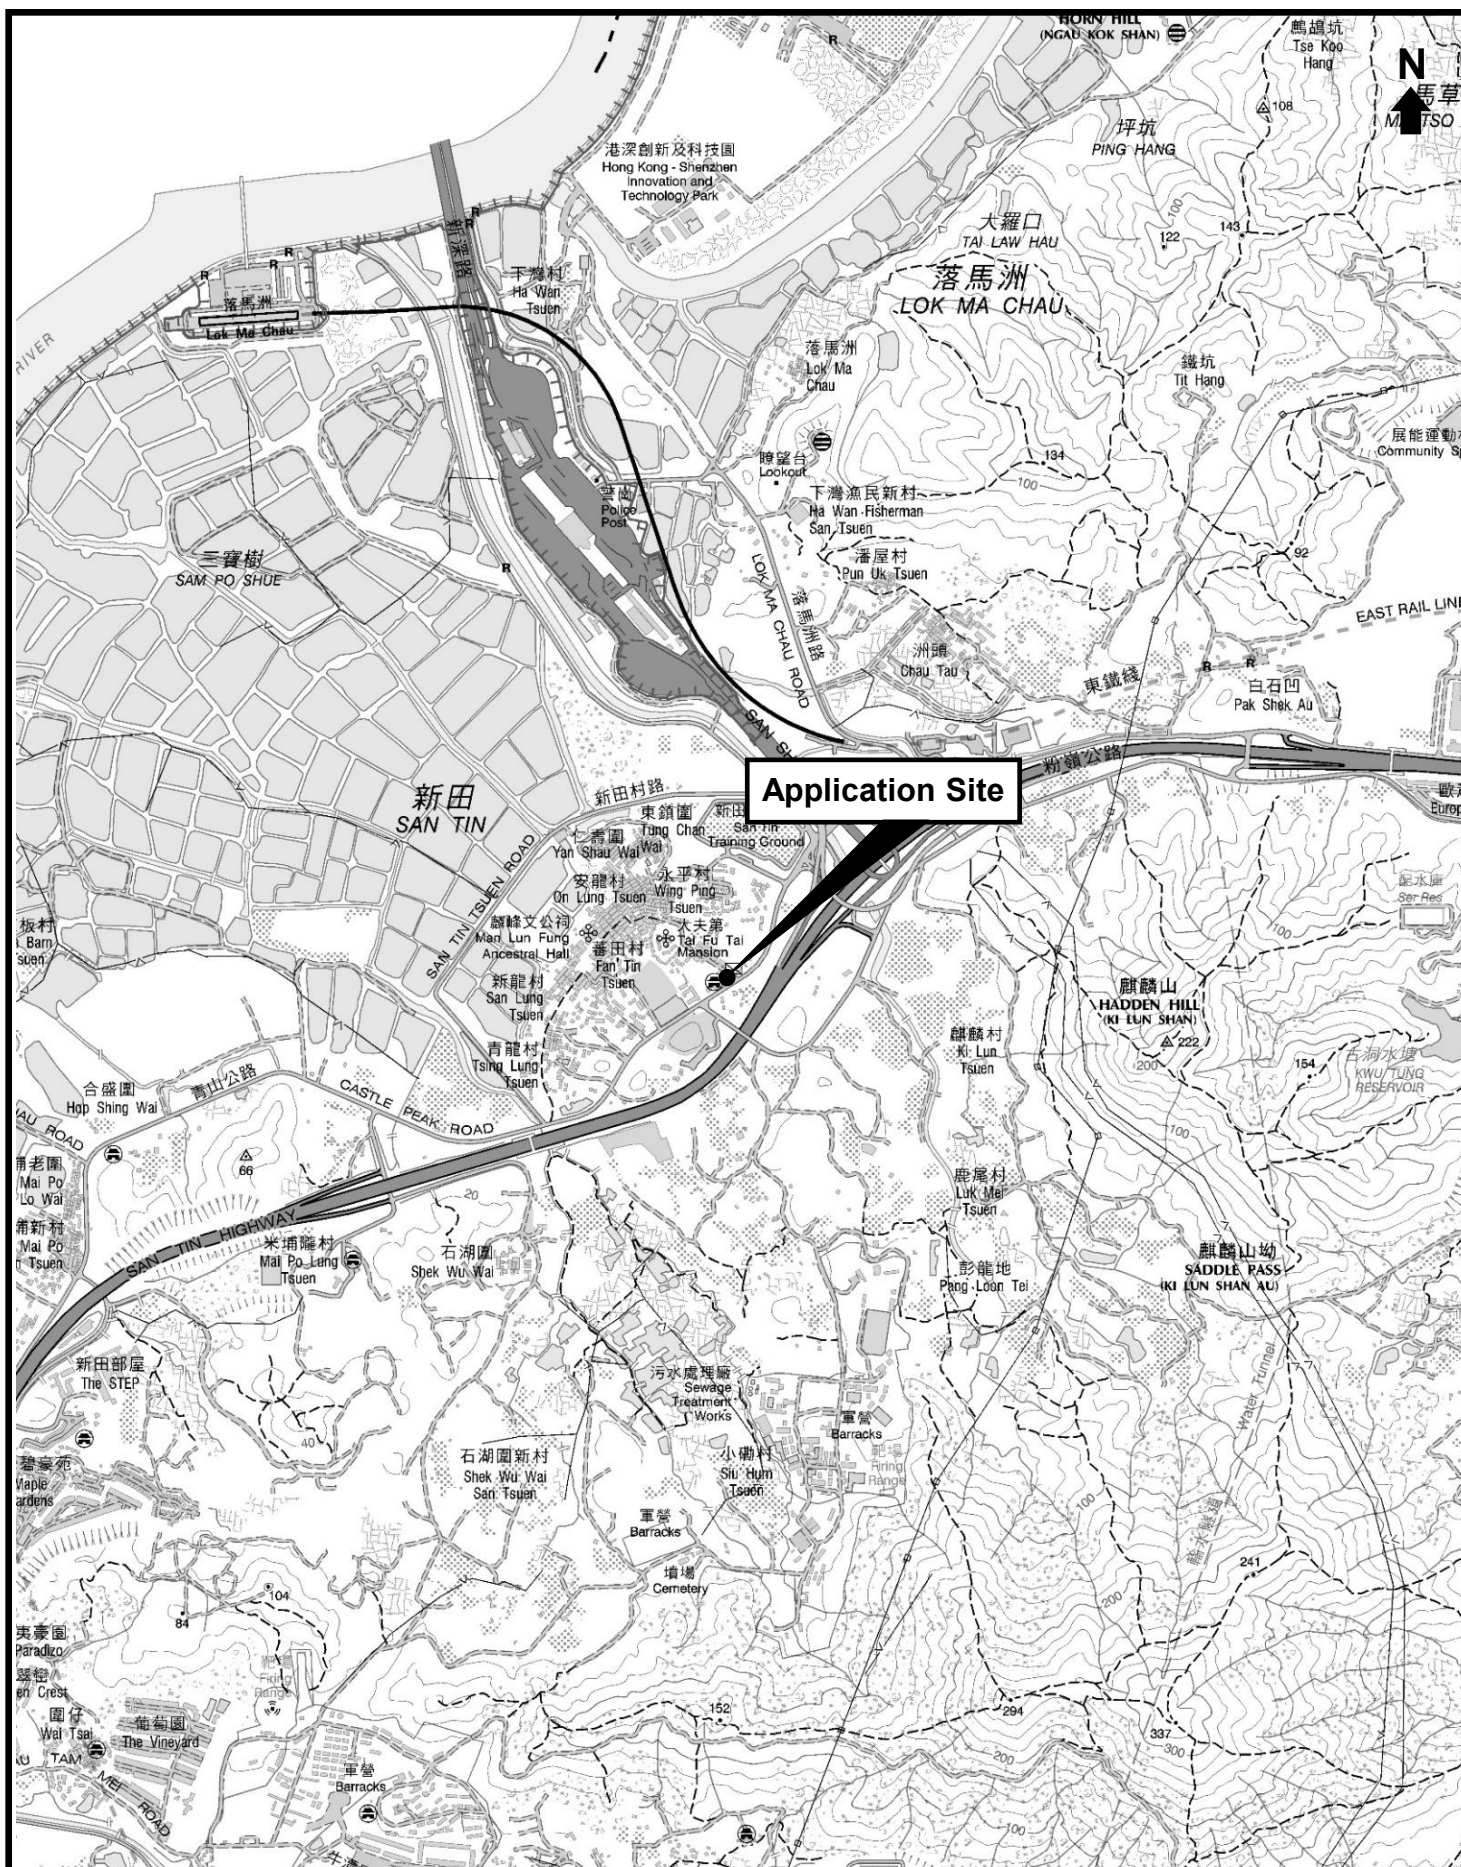

Top Bright Consultants Ltd.

Extract Plan Based on Map
Series HM20C of Sheet 2

Location Plan

Scale 1 : 20 000

FIGURE 1

For Identification Purpose

Date: 15.6.2026



Top Bright Consultants Ltd.

Extracted from Lot Index Plan
No. 2-SE-8C


Site Plan

Scale 1 : 1 000

FIGURE 2

For Identification Purpose

Date: 15.6.2026

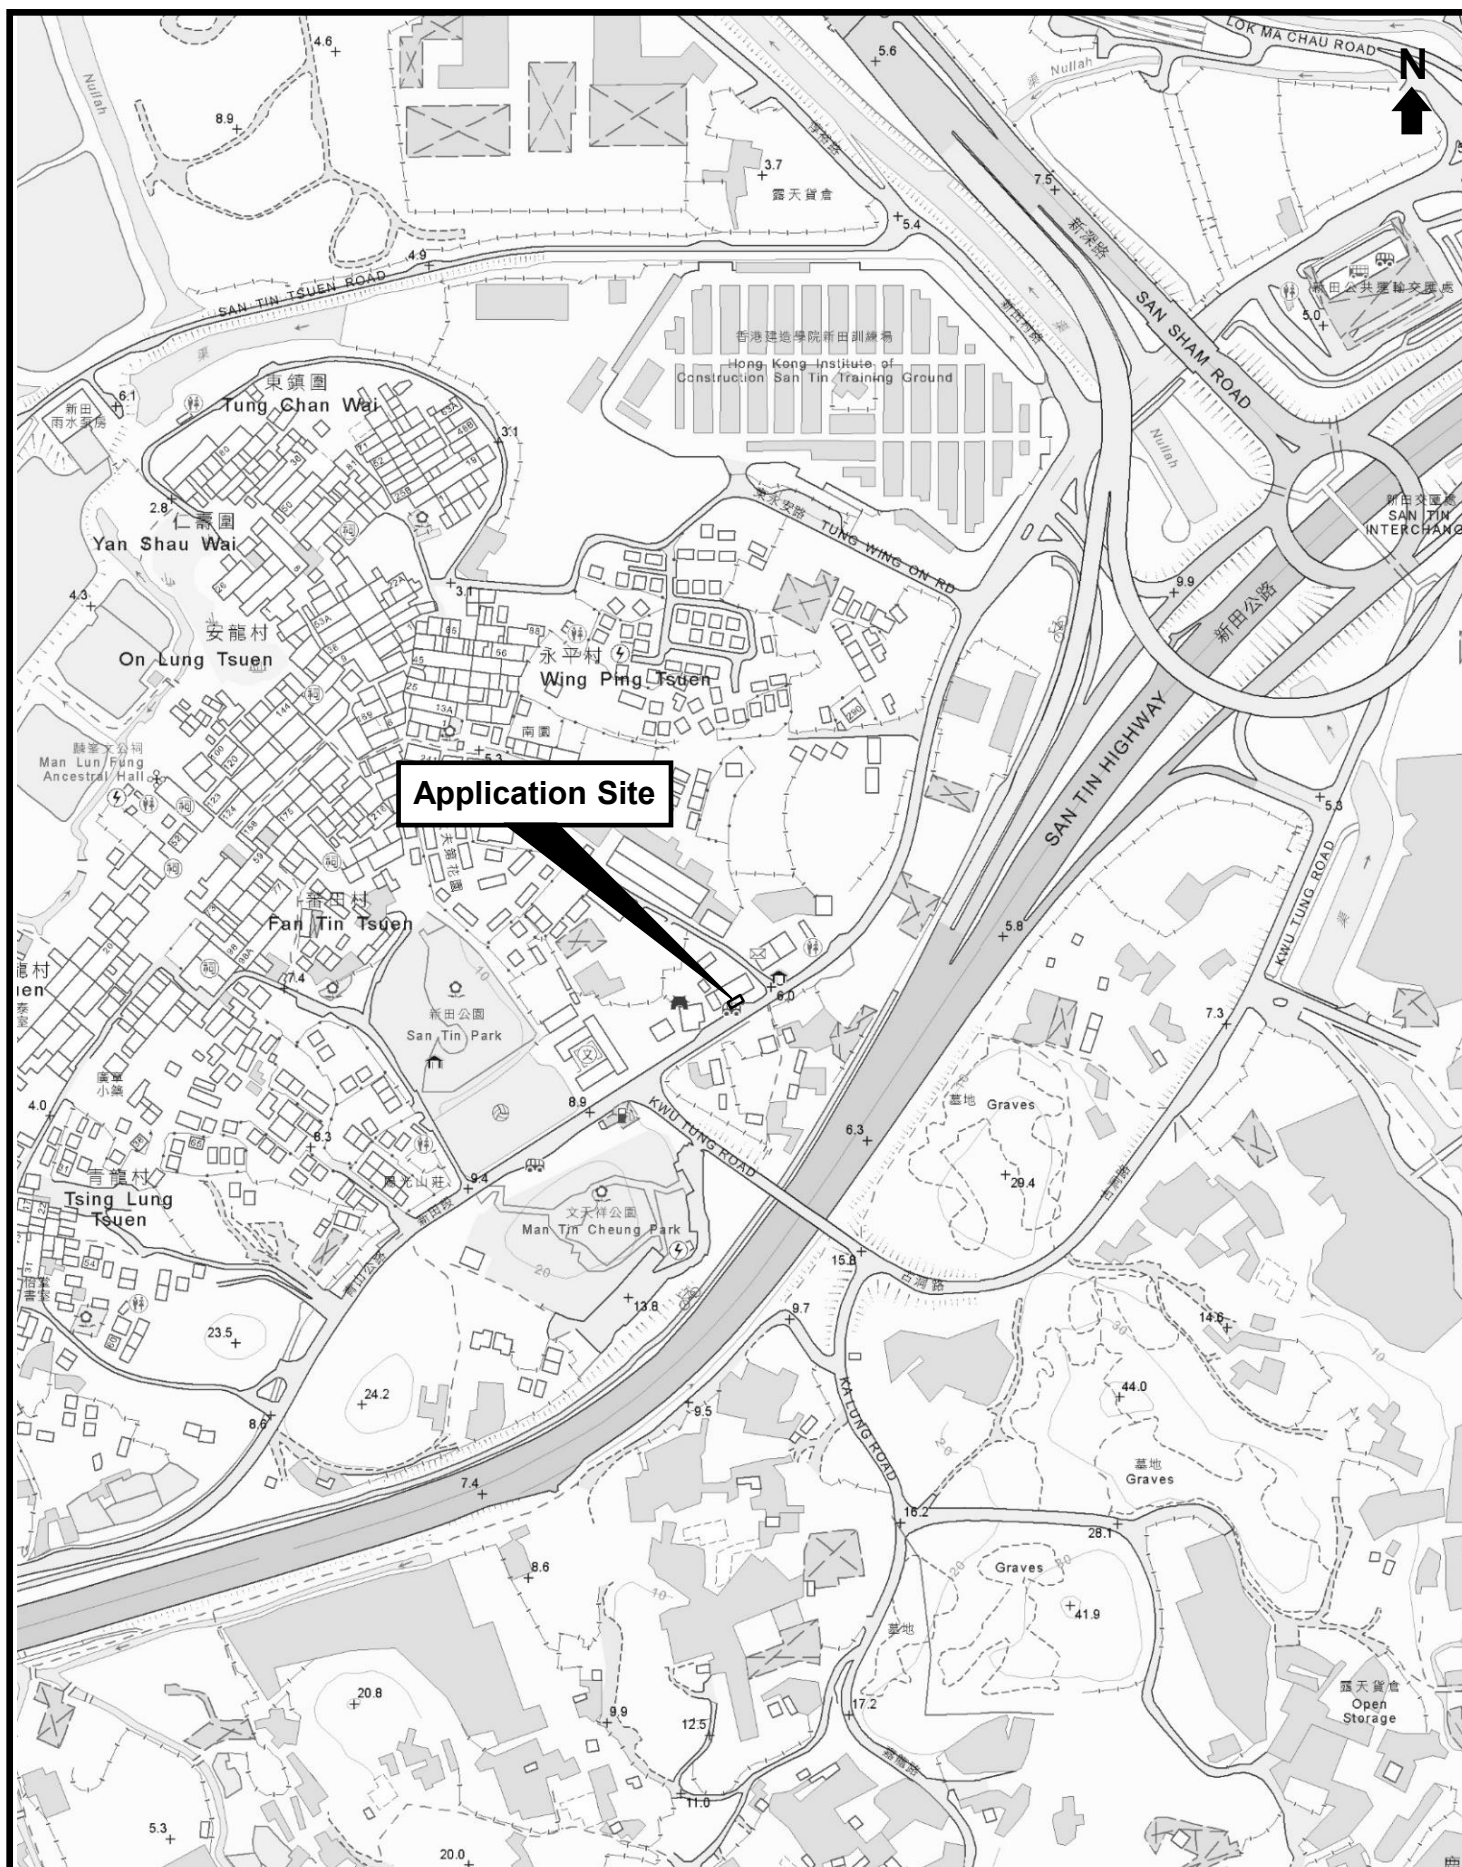

Top Bright Consultants Ltd.

Extracted Plan Based on Map
Series HP5C of Sheet Nos.
2-SE-A & 2-SE-B


Plan Showing the General Area


Scale 1 : 5 000

FIGURE 3

For Identification Purpose

Date: 15.6.2026

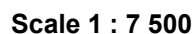

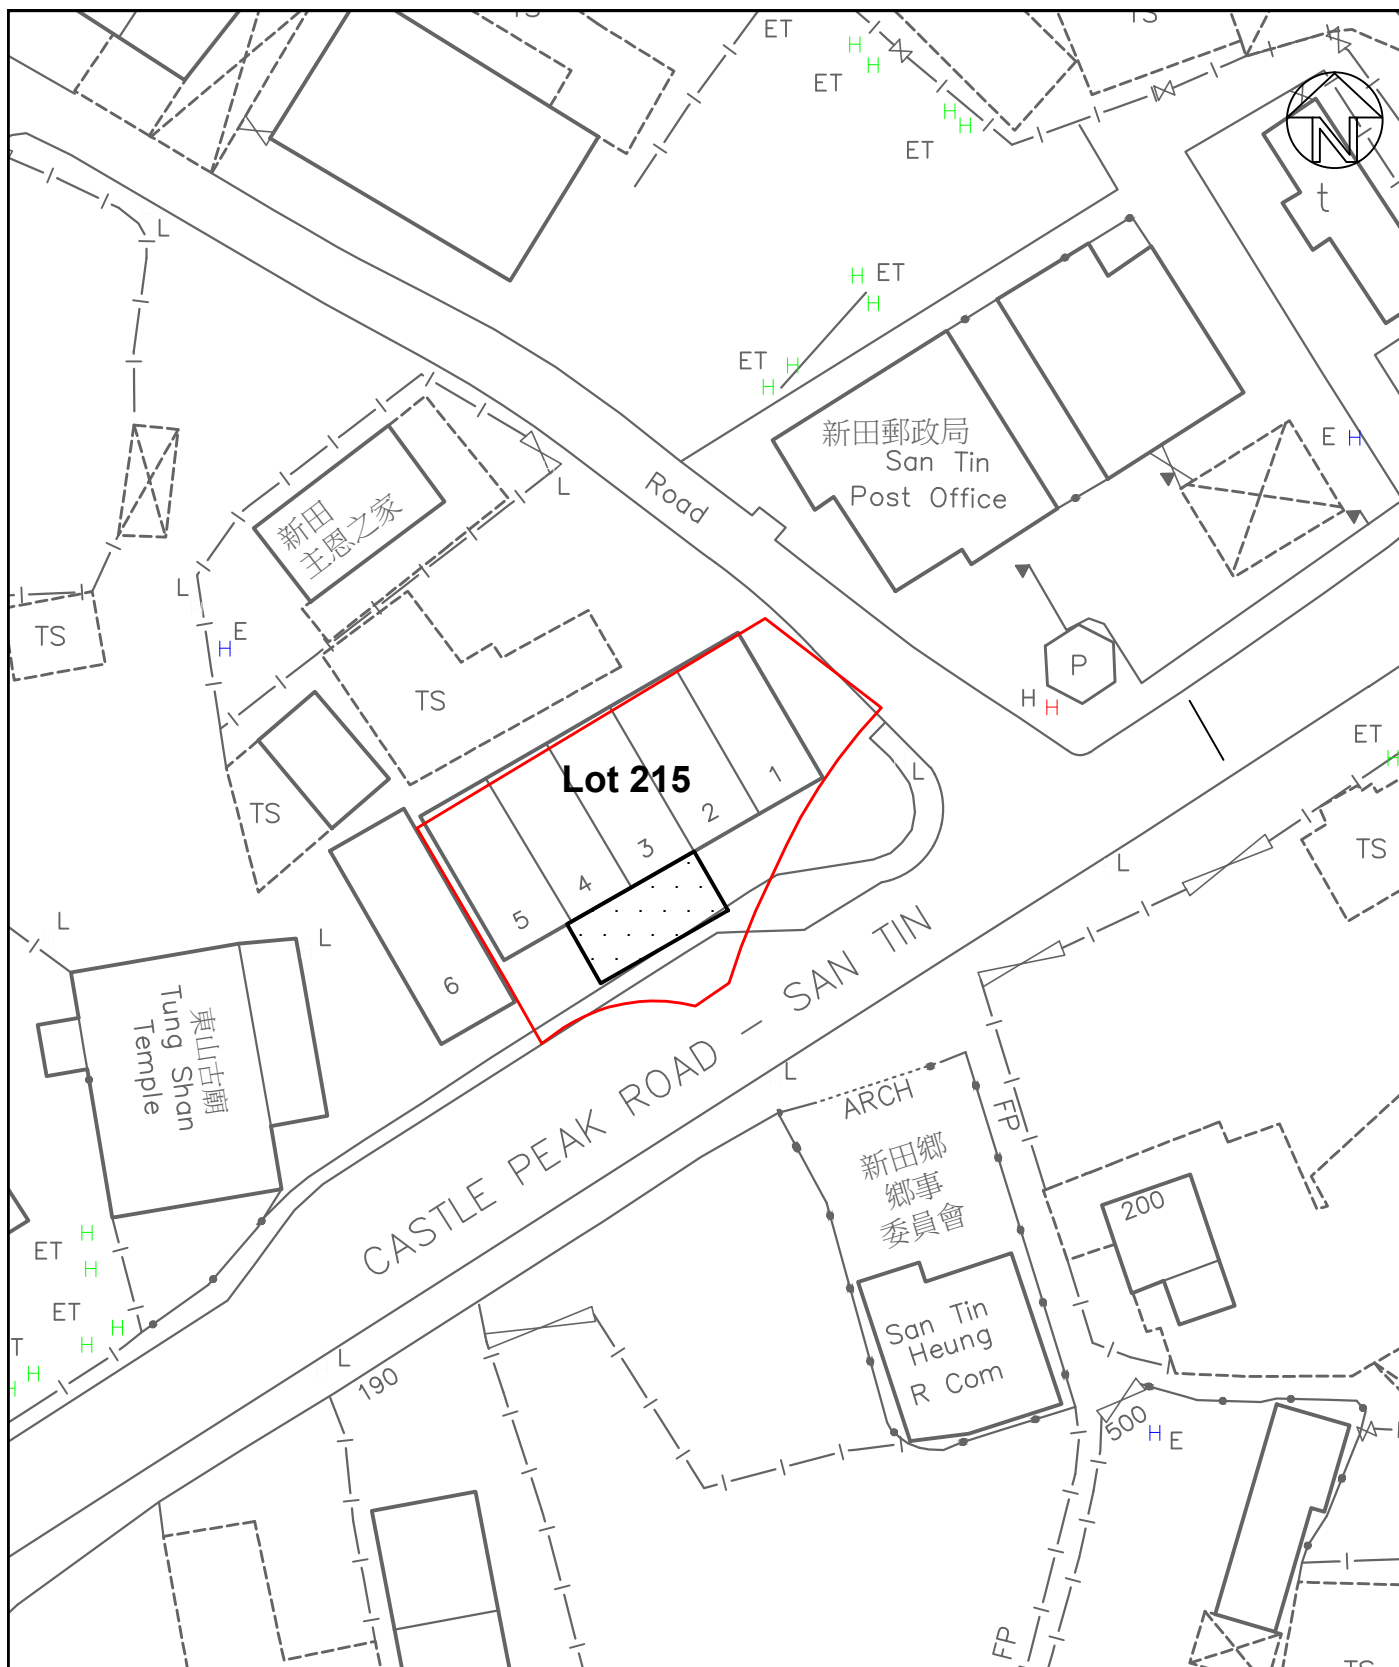

LEGEND:

- Lot Boundary
- Application Site (Area = about 44 sq.m.)
- Outside Seating Accommodation of a Restaurant (about 44 sq.m., Height: 2.8-3.4m)



Top Bright Consultants Ltd.

Drawing No. :TB/26/883B/05

Layout Plan

Lot 215(Part) in DD102, San Tin,
Yuen Long, N.T.

FIGURE 5

FOR IDENTIFICATION PURPOSE

Date: 15.6.2026

Scale: 1 : 500 (A4)