


A/ST/1027

GFA = 30M² APP

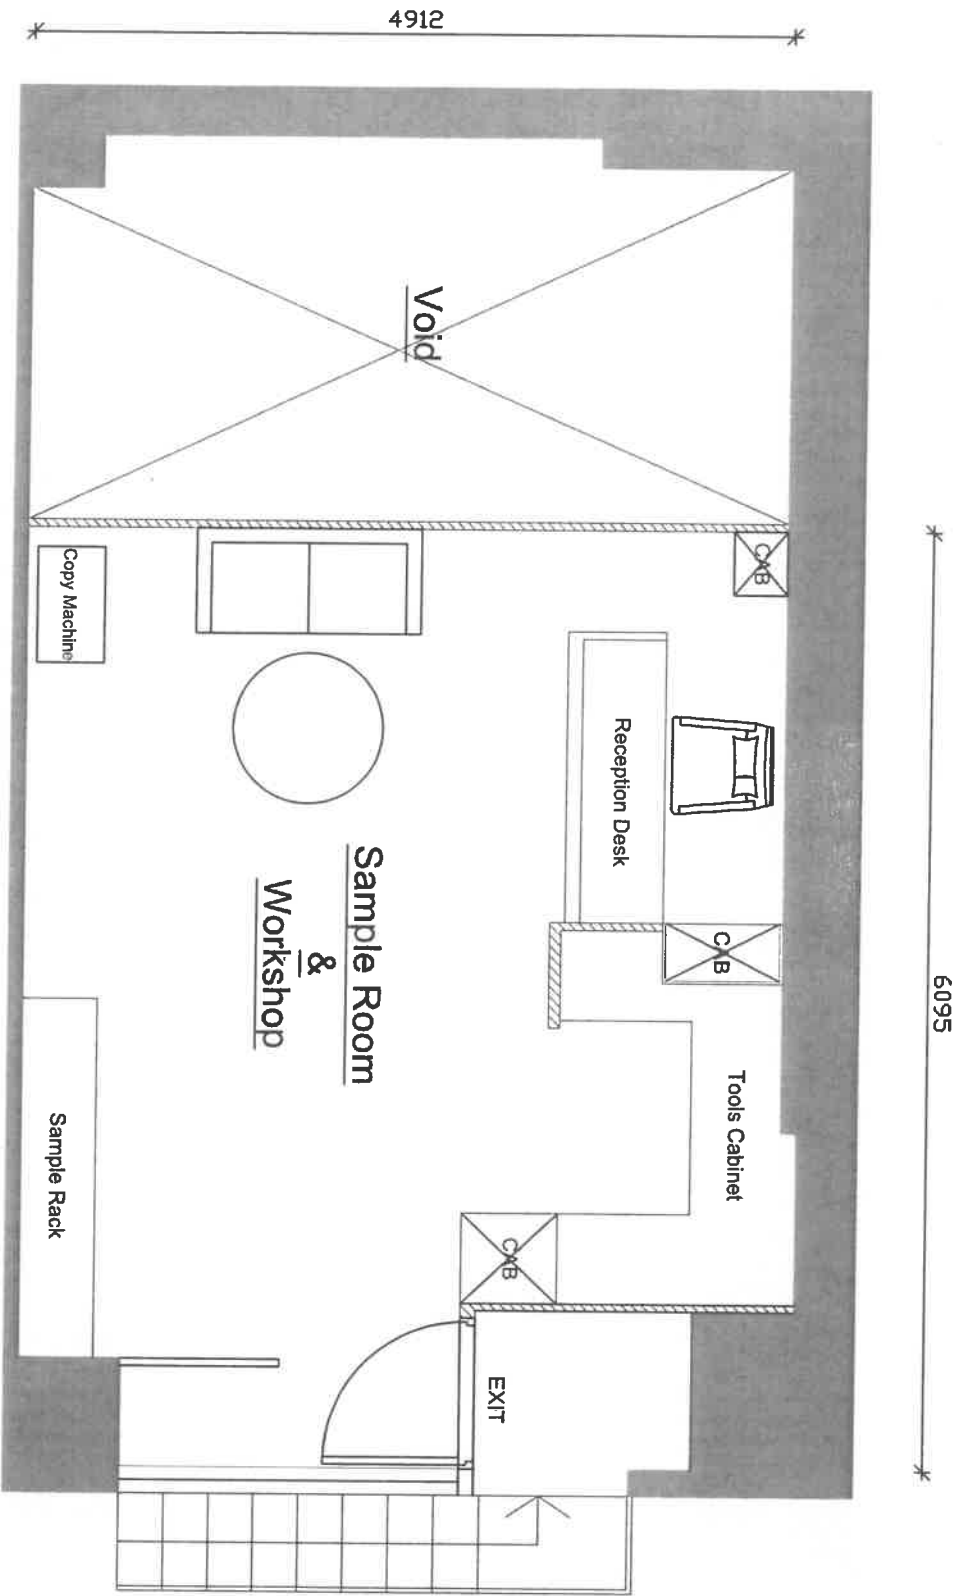

Au Pui Wan Street

Scale 1:50


Tsung Tau Ha Road

Address: Portion E of Unit 3 on G/F, Po Tan Industrial Centre, Nos. 26-28 Au Pui Wan Street, Po Tan, Shatin, New Territories


A/ST/1027

S.T.T.L. 170

SCALE 1:1000

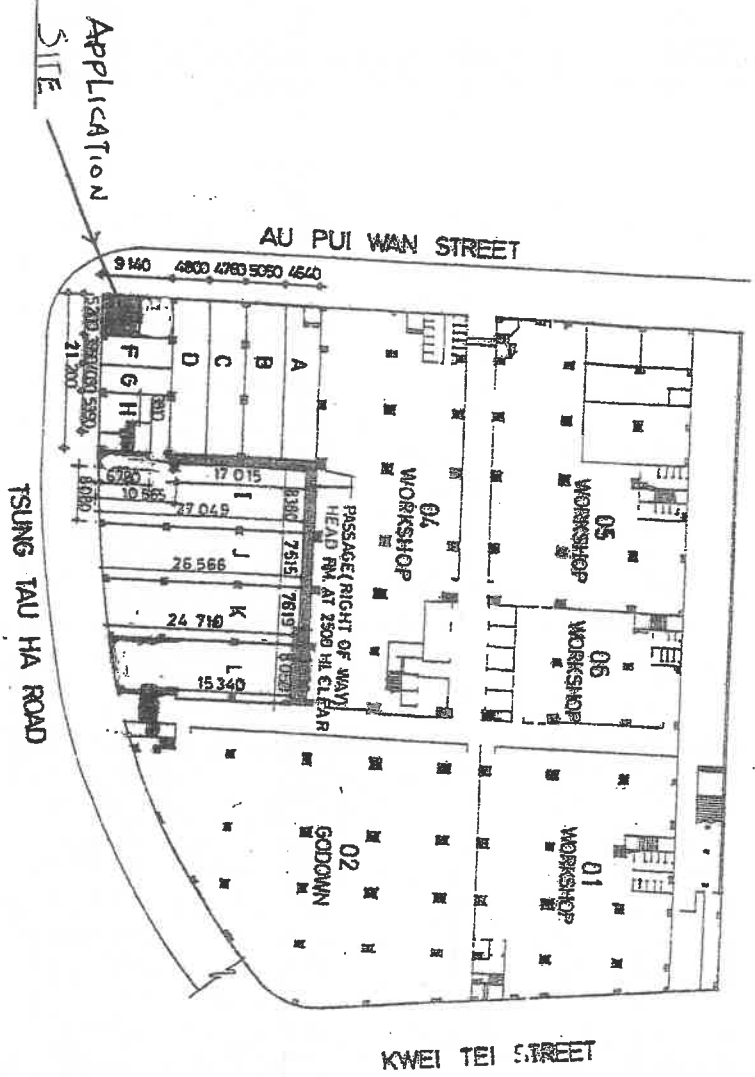

GROUND FLOOR PLAN

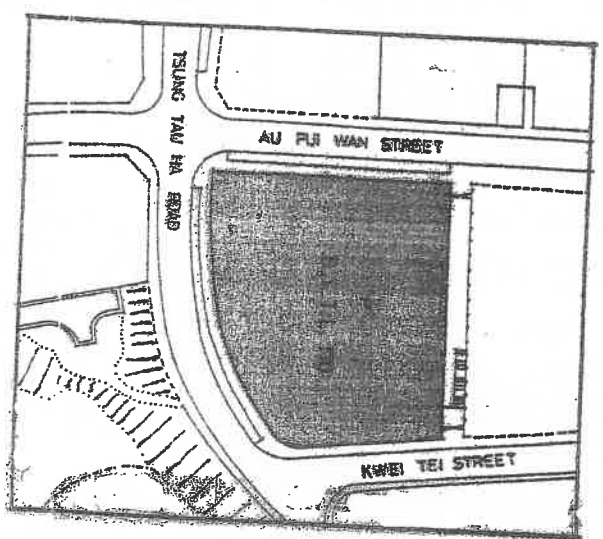

BLOCK PLAN

SCALE 1:2 000

APPLICATION SITE