


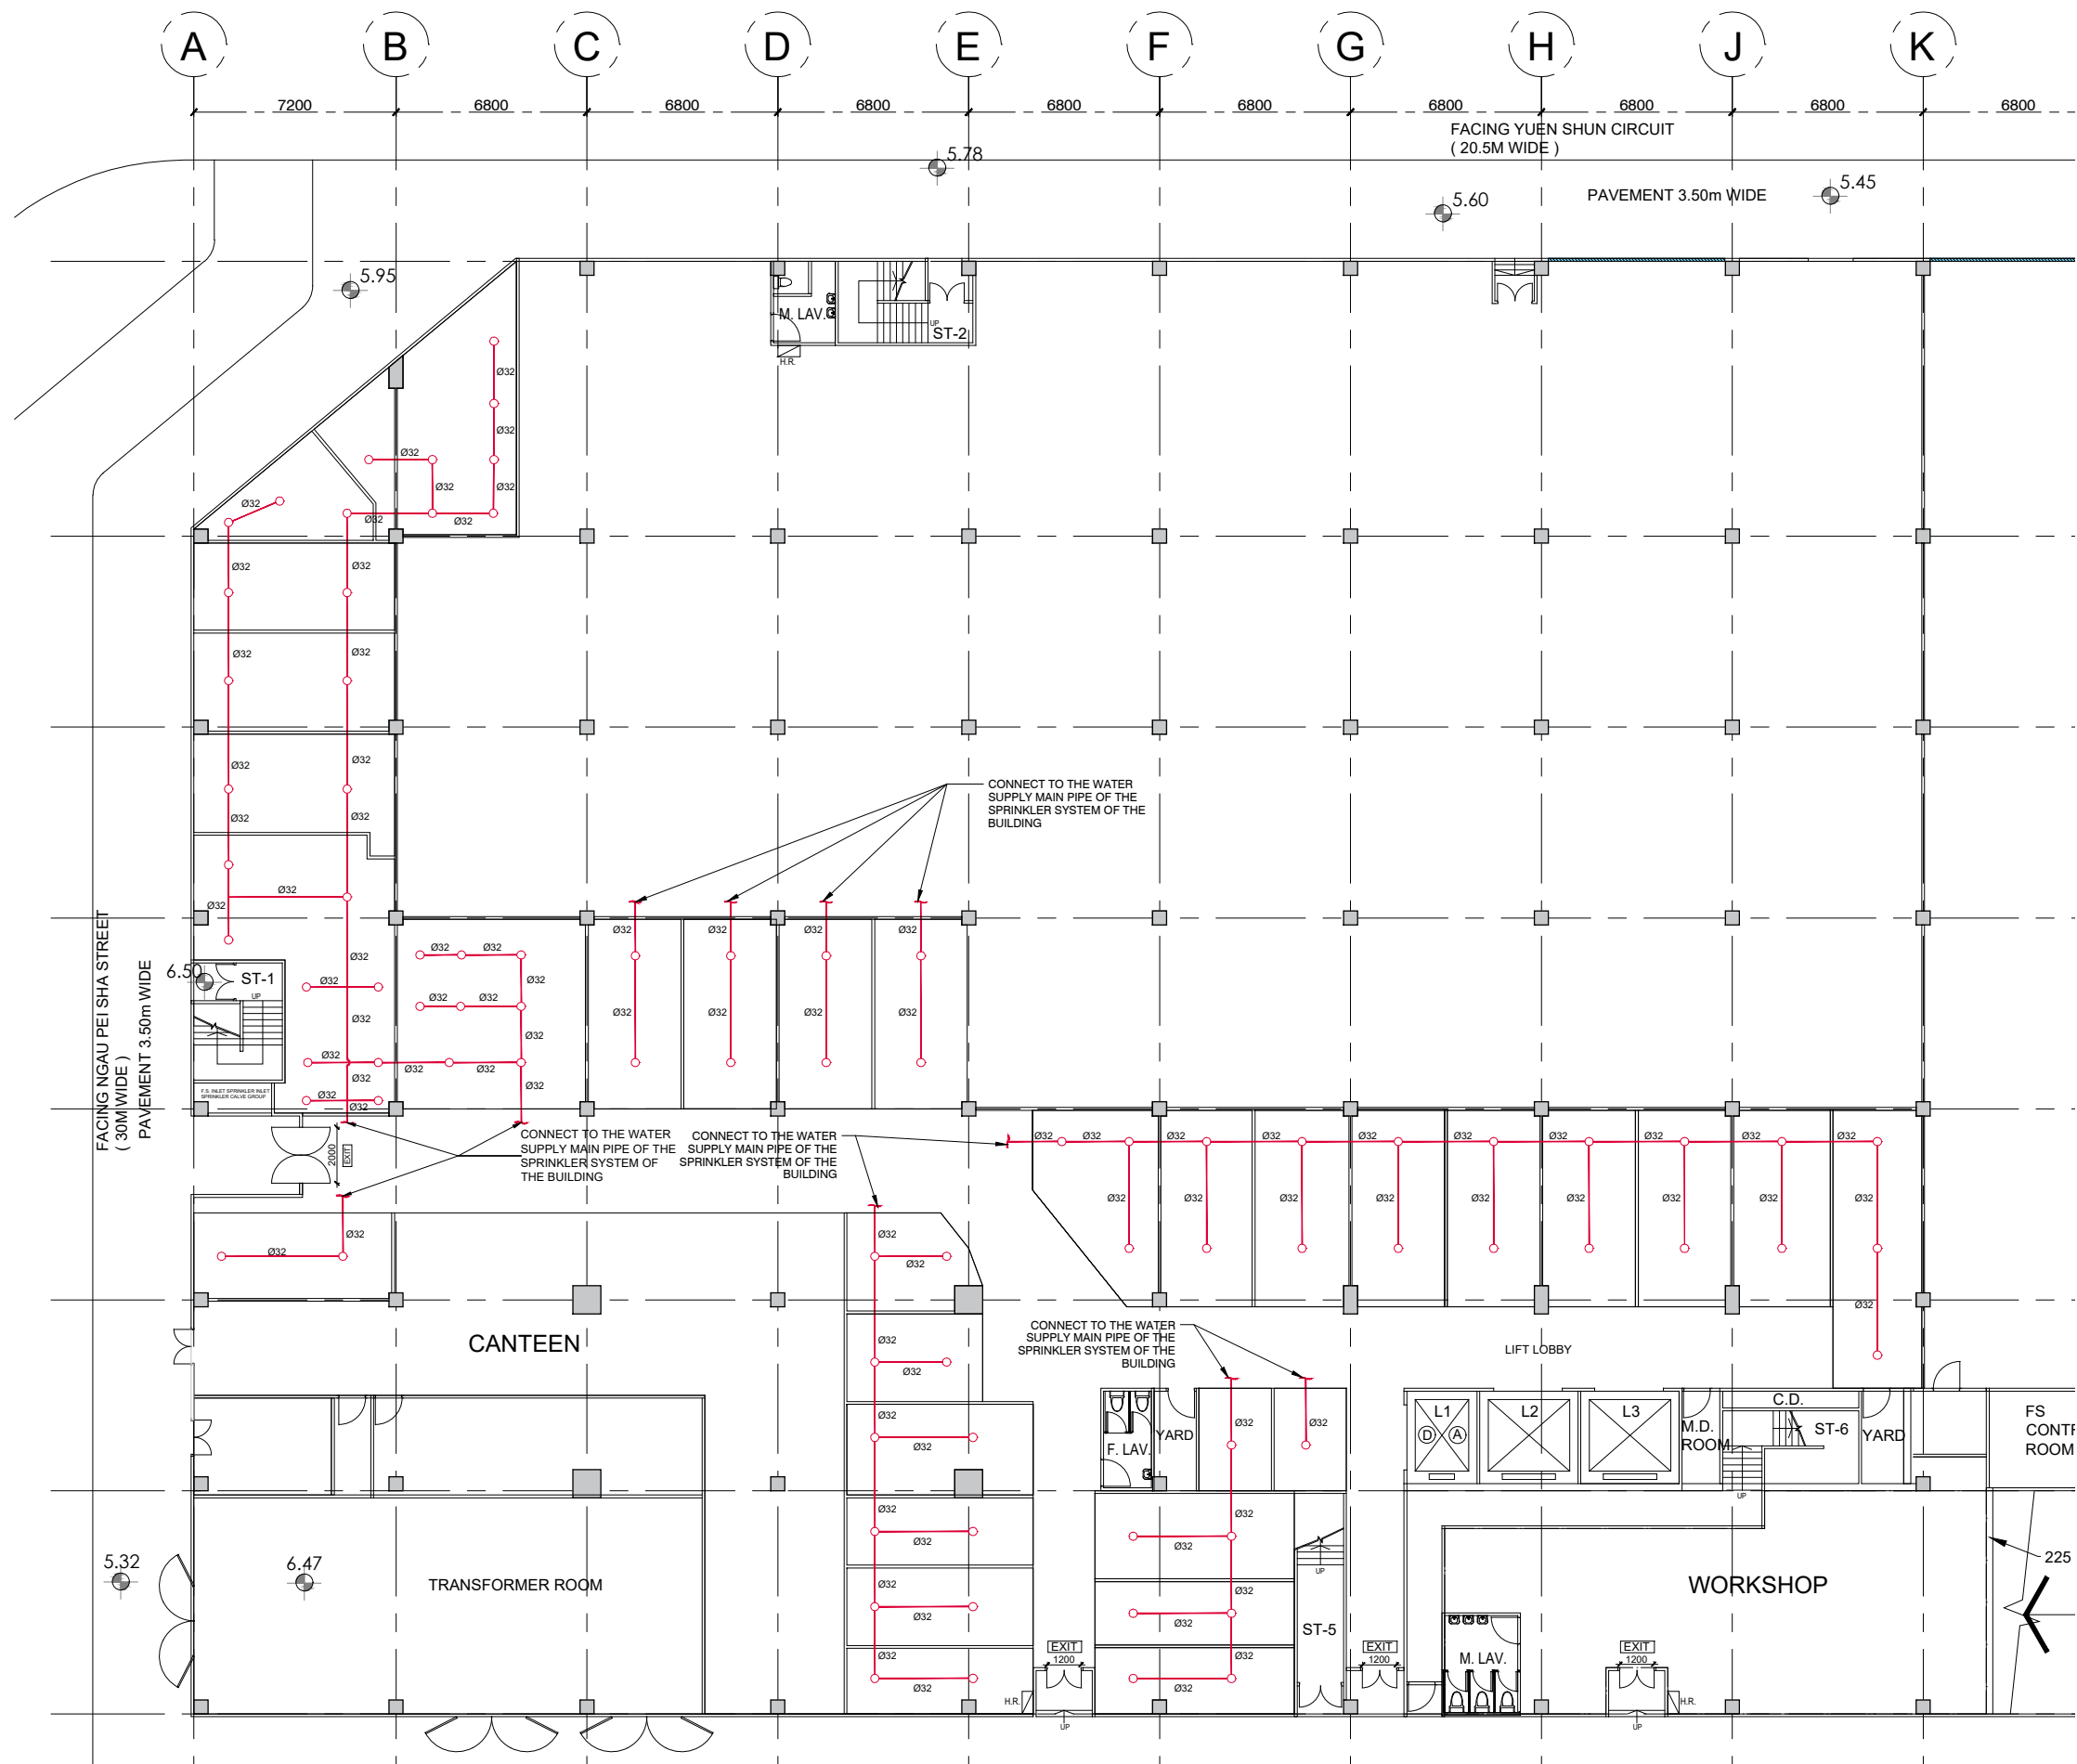

LOCATION OF THE APPLICATION
PREMISES:
G/F, KOON WAH BUILDING, 2 YUEN SHUN
CIRCUIT, SHA TIN, NEW TERRITORIES

LEGENDS:

-  AUTO SPRINKLER HEAD 68°C PENDENT GLASS BULB TYPE
-  Ø32 SPRINKLER PIPE

EXISTING SPRINKLER LAYOUT PLAN

SCALE: 1:400 @ A3