



Project 項目名稱:

Proposed Temporary Institutional Use: Office of non-profit making organizations for a Period of 6 Years at Lot 393(Part) and 394 RP (Part) in D.D. 182, Tai Wai, Sha Tin, N.T.

Drawing Title 圖紙標題:


Location Plan


Drawing No. 圖號:


Remarks 備註:



Pedestrian Pathway from Kak Tin Street

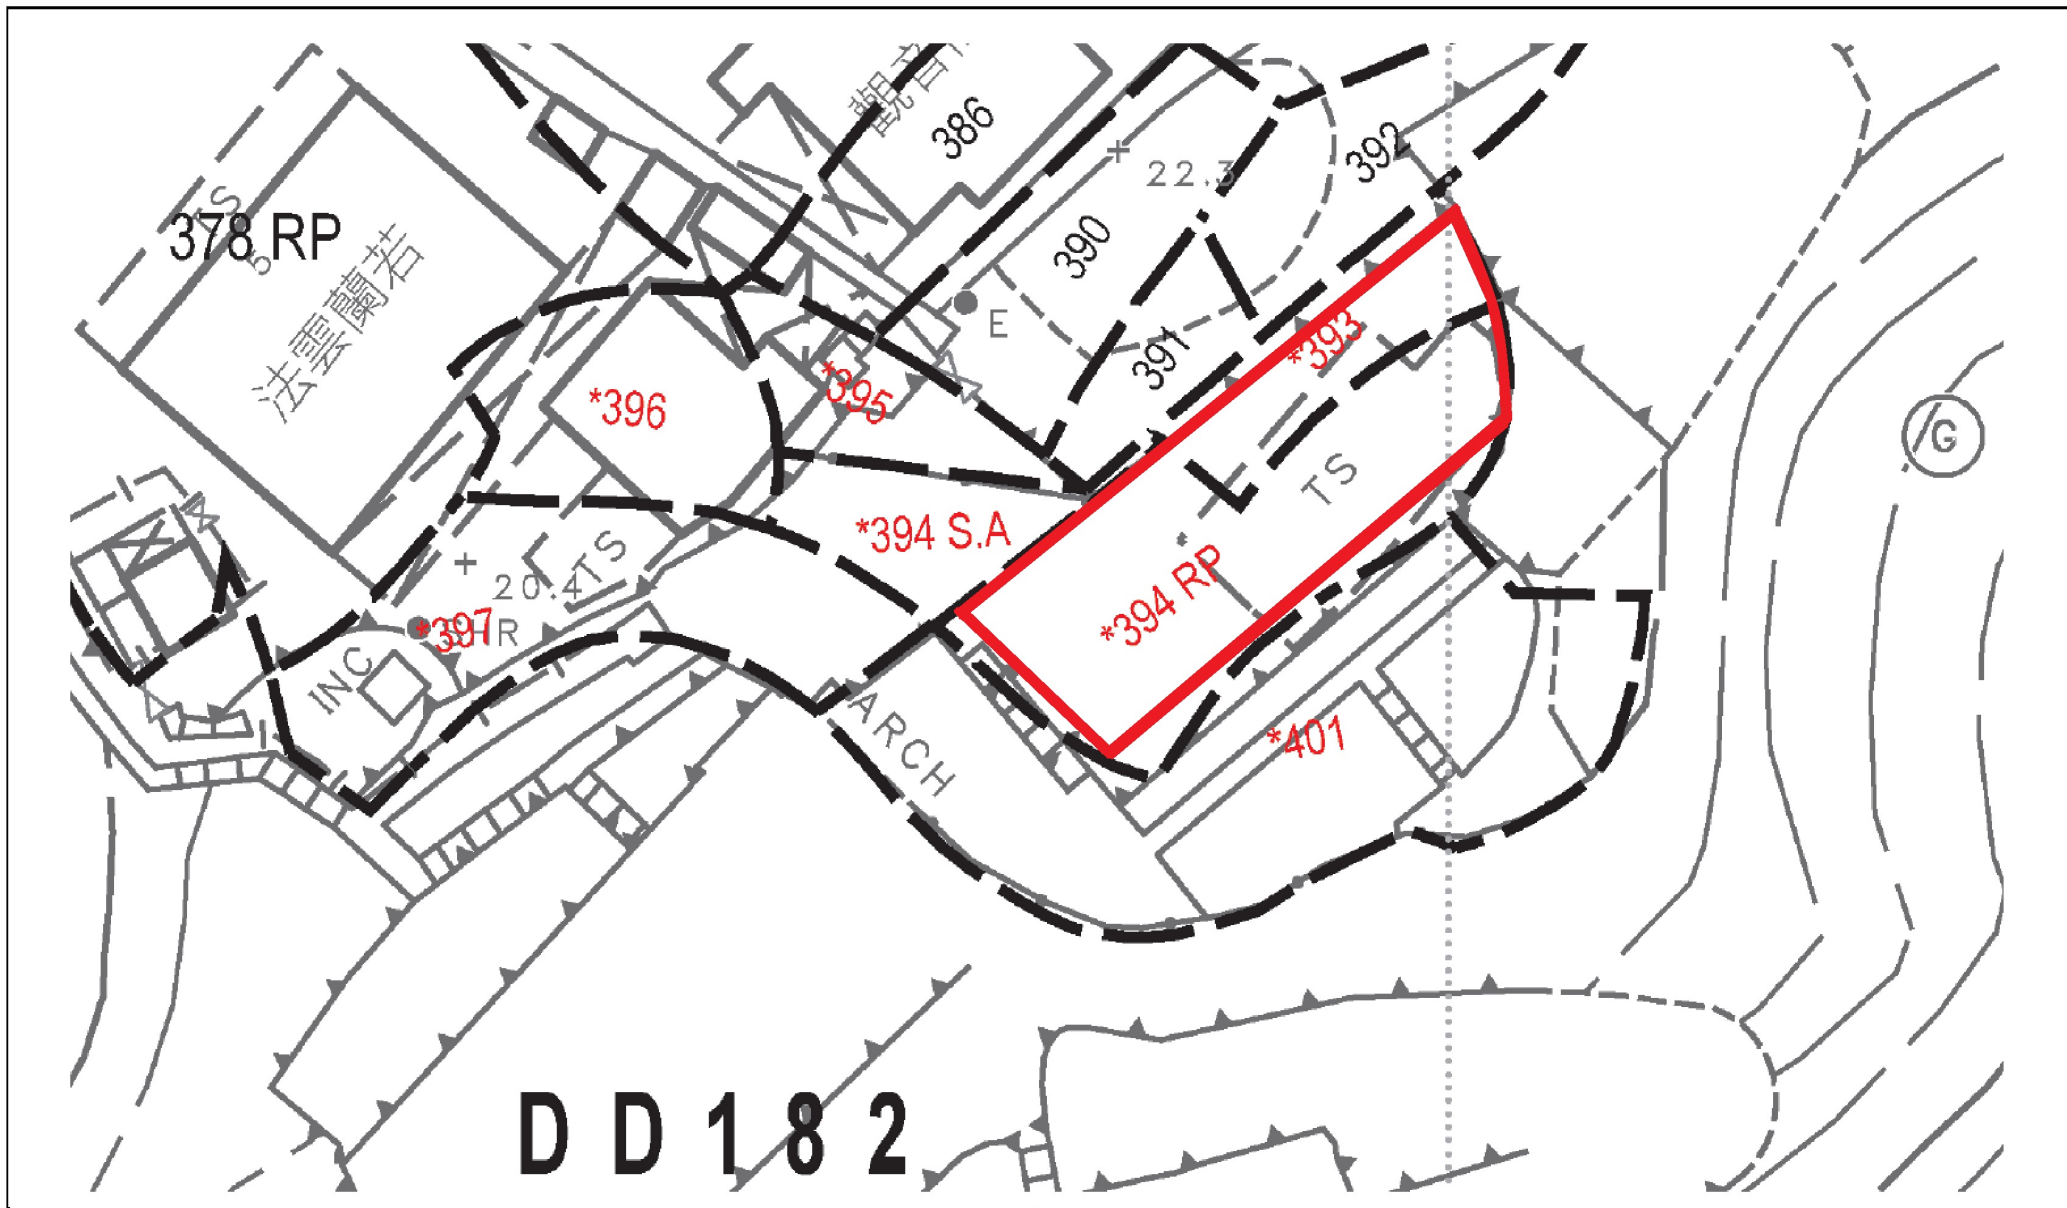

	Project 項目名稱: Proposed Temporary Institutional Use:Office of non-profit making organizations for a Period of 6 Years at Lot 393(Part) and 394 RP (Part) in D.D. 182, Tai Wai, Sha Tin, N.T.	Drawing Title 圖紙標題: Site Plan	Remarks 備註:
		Drawing No. 圖號:	

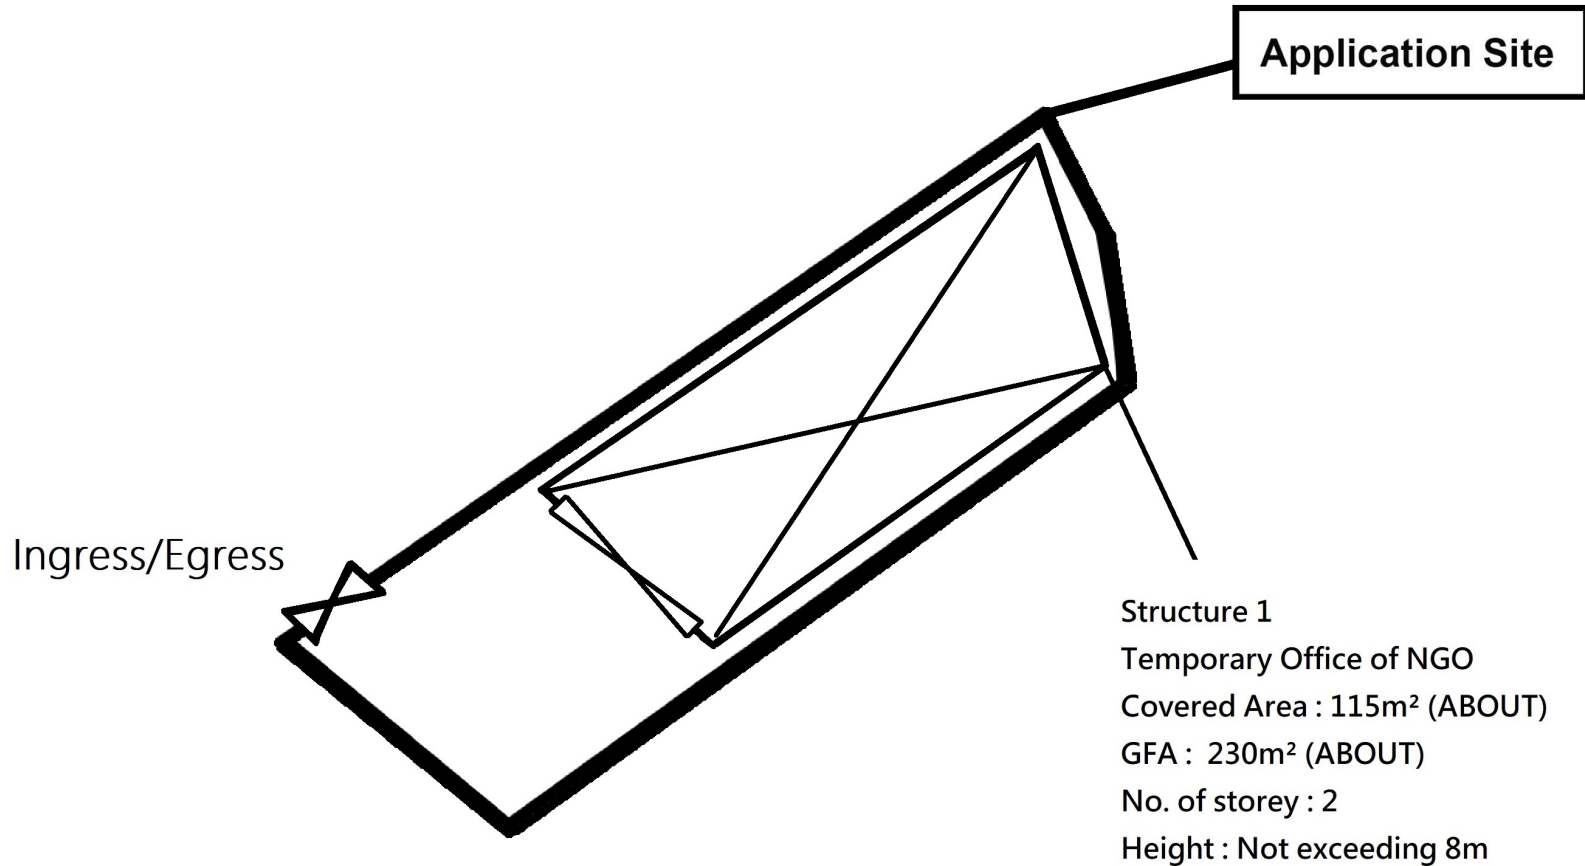


Structure 1
 Temporary Office of NGO
 Covered Area : 115m² (ABOUT)
 GFA : 230m² (ABOUT)
 No. of storey : 2
 Height : Not exceeding 8m



Project 項目名稱:
Proposed Temporary Institutional Use:Office of non-profit making organizations for a Period of 6 Years at Lot 393(Part) and 394 RP (Part) in D.D. 182, Tai Wai, Sha Tin, N.T.

Drawing Title 圖紙標題:
Layout Plan

Drawing No. 圖號:

Remarks 備註:
 **Structure**