

Project 項目名稱:


**Proposed Temporary Warehouse (Excluding Dangerous Goods Godown) and Associated Filling of Land for a Period of 3 Years at Lots 2447 RP & 2447 S.D. RP (Part) in D.D. 130 and Adjoining Government Land, Shun Tat Street, Tuen Mun, New Territories**


Drawing Title 圖紙標題

## Site Plan

Drawing No. 100

Remarks 備註:

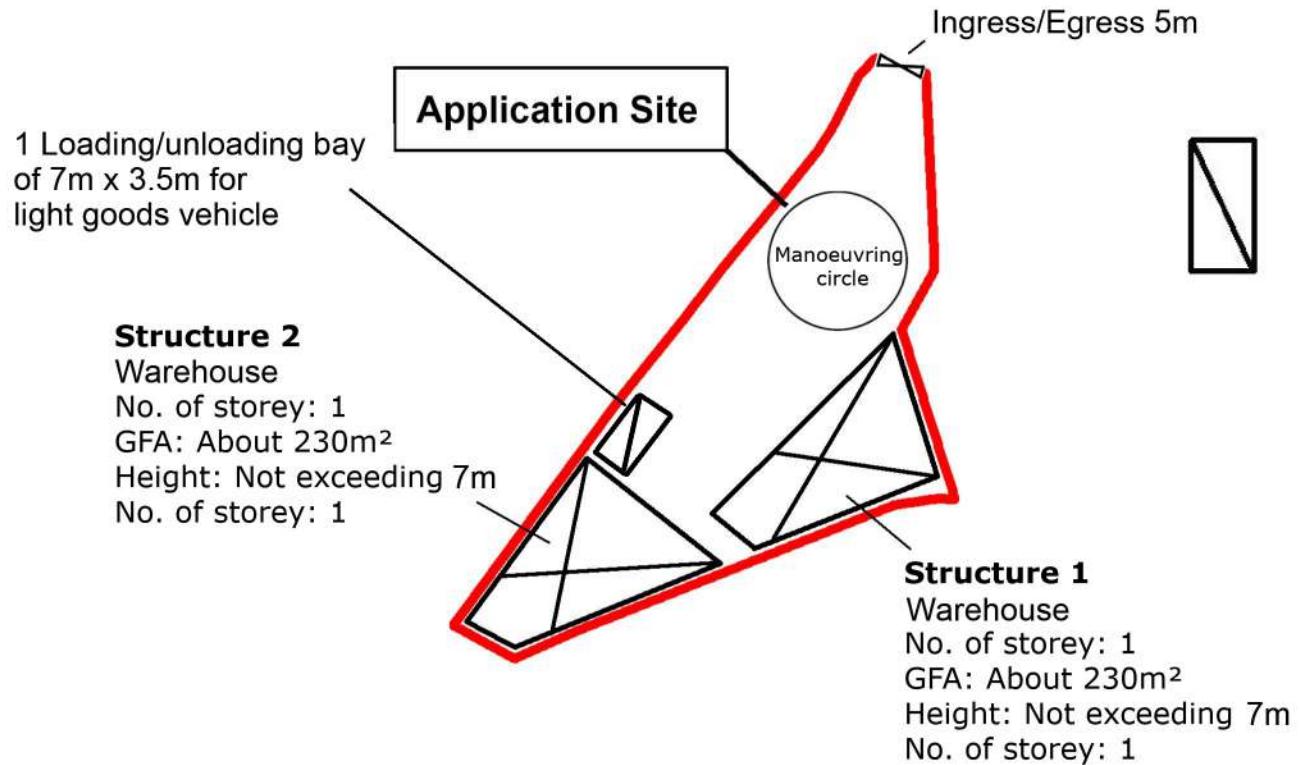

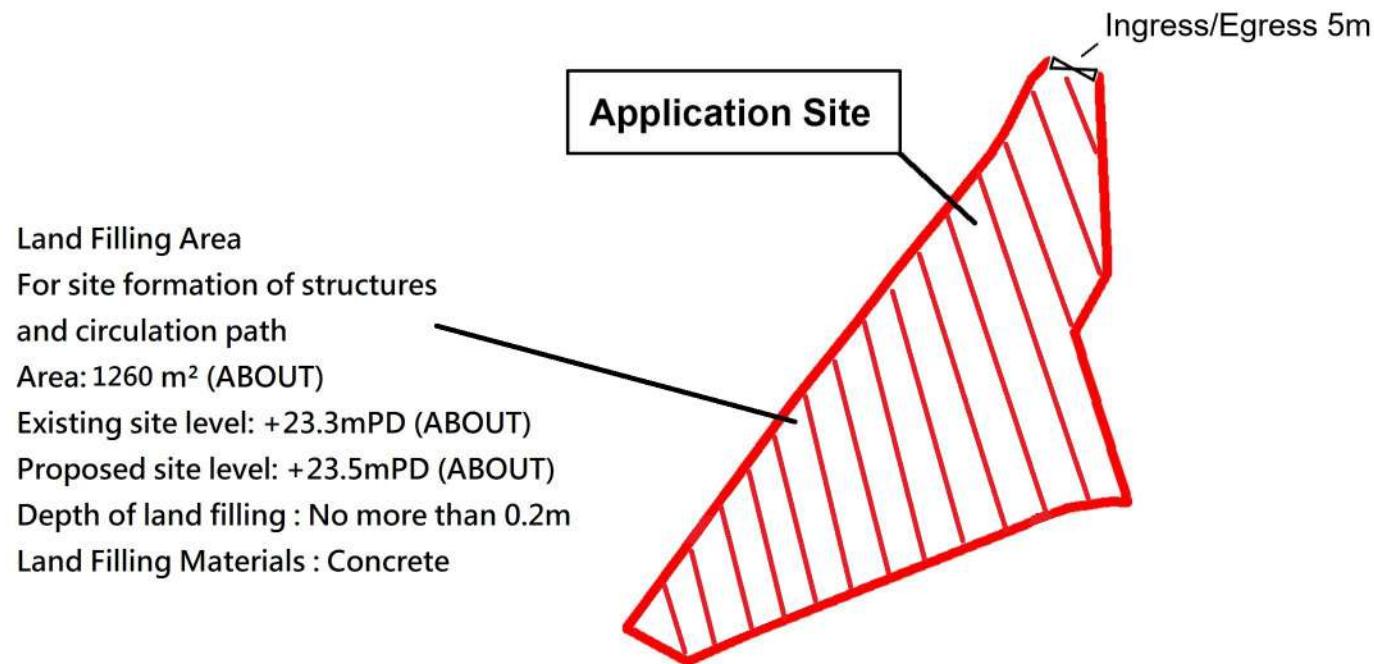

Project 項目名稱:  
**Proposed Temporary Warehouse (Excluding Dangerous Goods Godown) and Associated Filling of Land for a Period of 3 Years at Lots 2447 RP & 2447 S.D. RP(Part) in D.D. 130 and Adjoining Government Land, Shun Tat Street, Tuen Mun, New Territories**

Drawing Title 圖紙標題:  
**Land Filling Plan**

Drawing No. 圖號:

Remarks 備註:



**Land Filling Area**

根據城市規劃條例第 16 條作出規劃許可申請  
新界屯門丈量約份第 130 約地段第 2447 號餘段及  
第 2447 號 D 分段餘段 (部分) 及毗連政府土地  
作為期三年的臨時貨倉 (危險品倉庫除外) 及相關的填土工程

### 預計輕型貨車進出流量報告

(星期一至星期六)

時間	進入 ( 輛 )	離開 ( 輛 )
9 : 00 – 10 : 00	0	0
10 : 00 – 11 : 00	0	0
11 : 00 – 12 : 00	0	0
12 : 00 – 13 : 00	0	0
13 : 00 – 14 : 00	1	0
14 : 00 – 15 : 00	0	0
15 : 00 – 16 : 00	0	1
16 : 00 – 17 : 00	0	0
17 : 00 – 18 : 00	0	0
合計(輛)	1	1

申請地點尚未發展，以上數字為預算車輛進出場地記錄。