


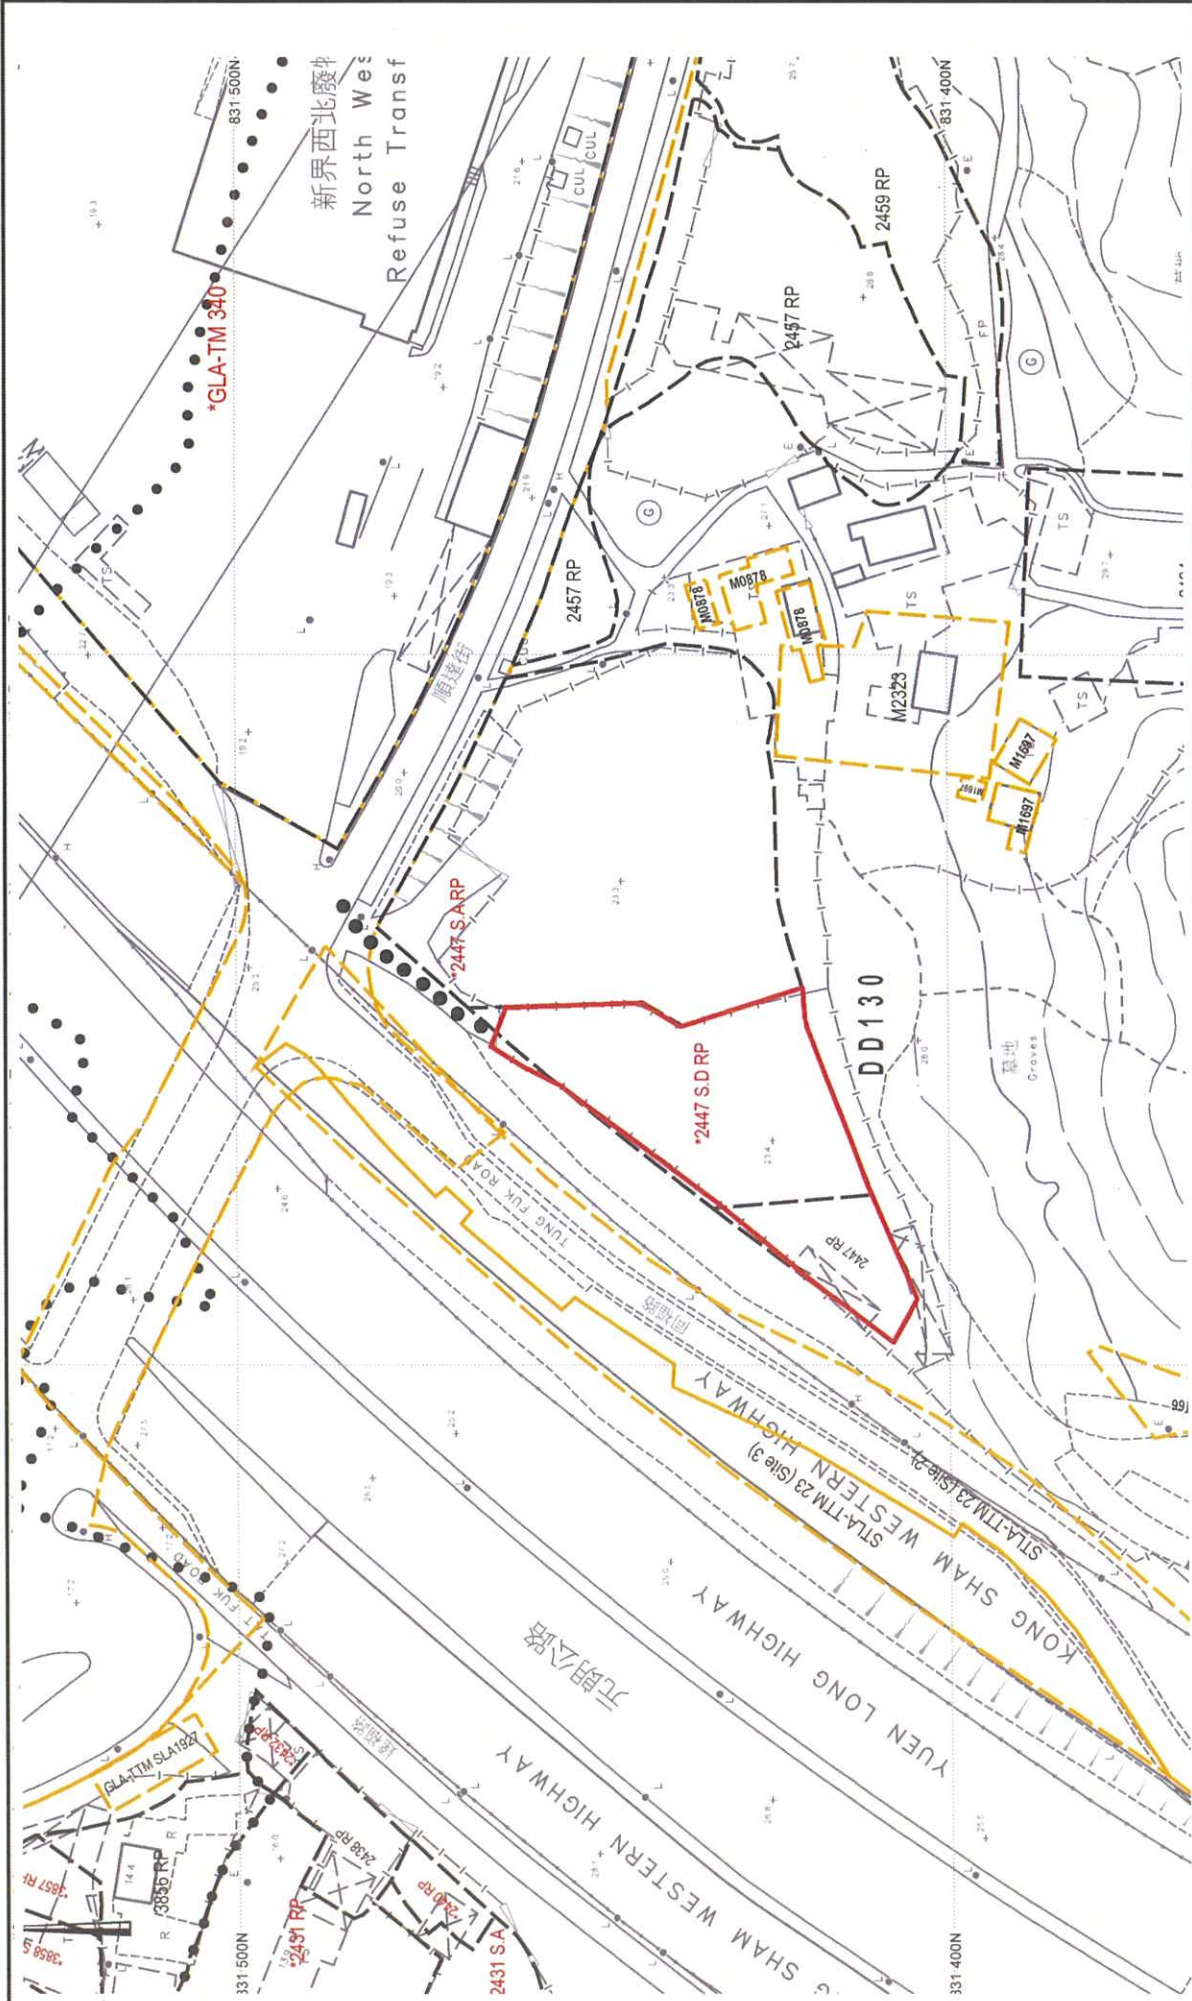

Project 項目名稱:

Proposed Temporary Warehouse (Excluding Dangerous Goods Godown) and Associated Filling of Land for a Period of 3 Years at Lots 2447 RP & 2447 S.D. RP(Part) in D.D. 130 and Adjoining Government Land, Shun Tat Street, Tuen Mun, New Territories

Drawing Title 圖紙標題:


Site Plan

Remarks 備註:

- ● ● Vehicular access between the application site and Shun Tat Street

Drawing No. 圖號:



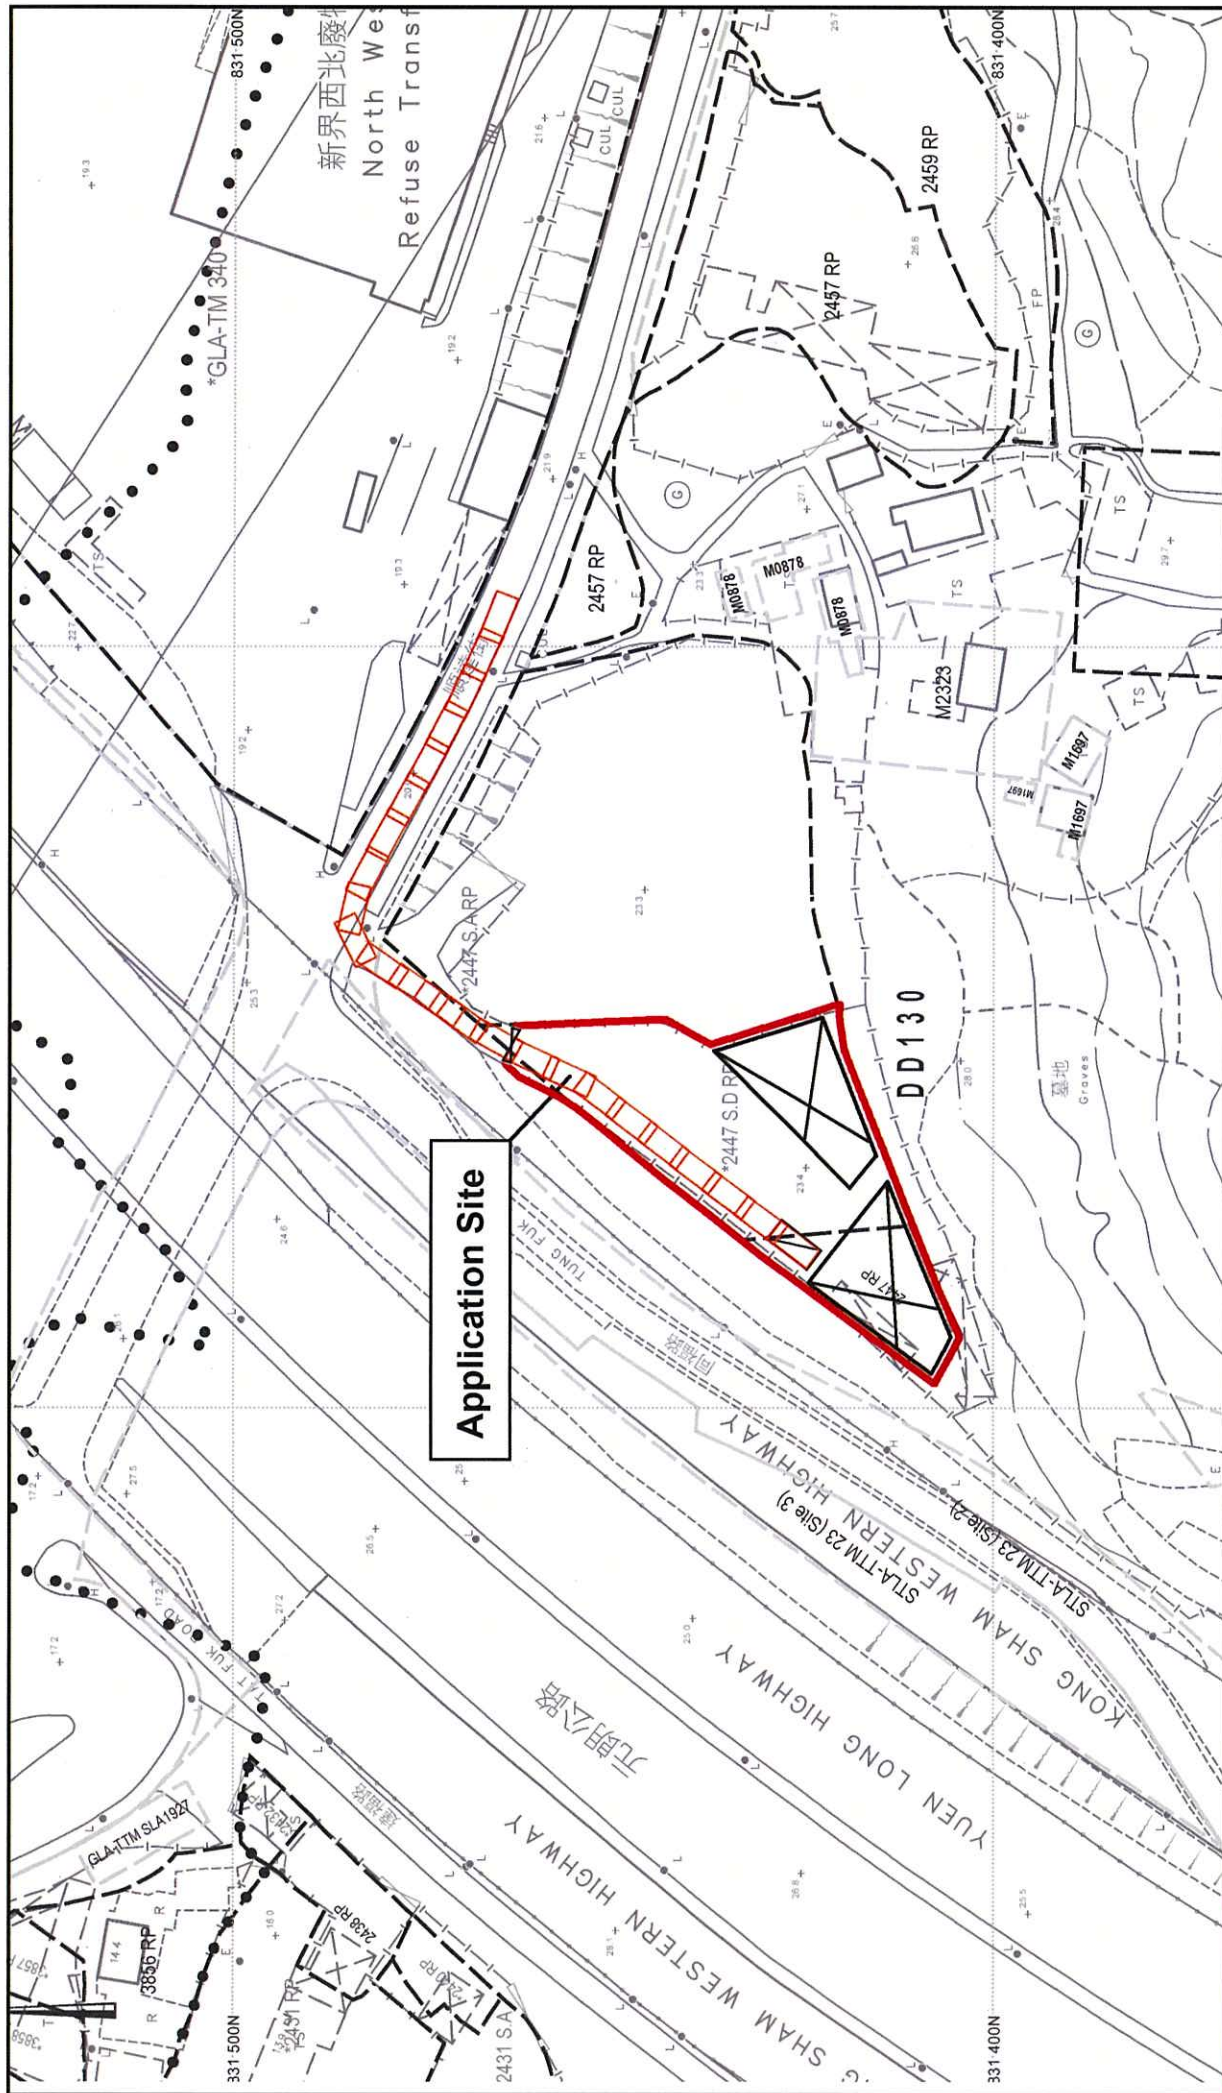

Project 項目名稱:

Proposed Temporary Warehouse (Excluding Dangerous Goods Godown) and Associated Filling of Land for a Period of 3 Years at Lot 2447 RP & 2447 S.D. RP(Part) in D.D. 130 and Adjoining Government Land, Shun Tat Street, Tuen Mun, New Territories

Drawing Title 圖紙標題:

Swept Path Analysis (IN)


Remarks 備註:

- Light goods vehicle (In)
- Light goods vehicle (Out)

Drawing No. 圖號:

20260201



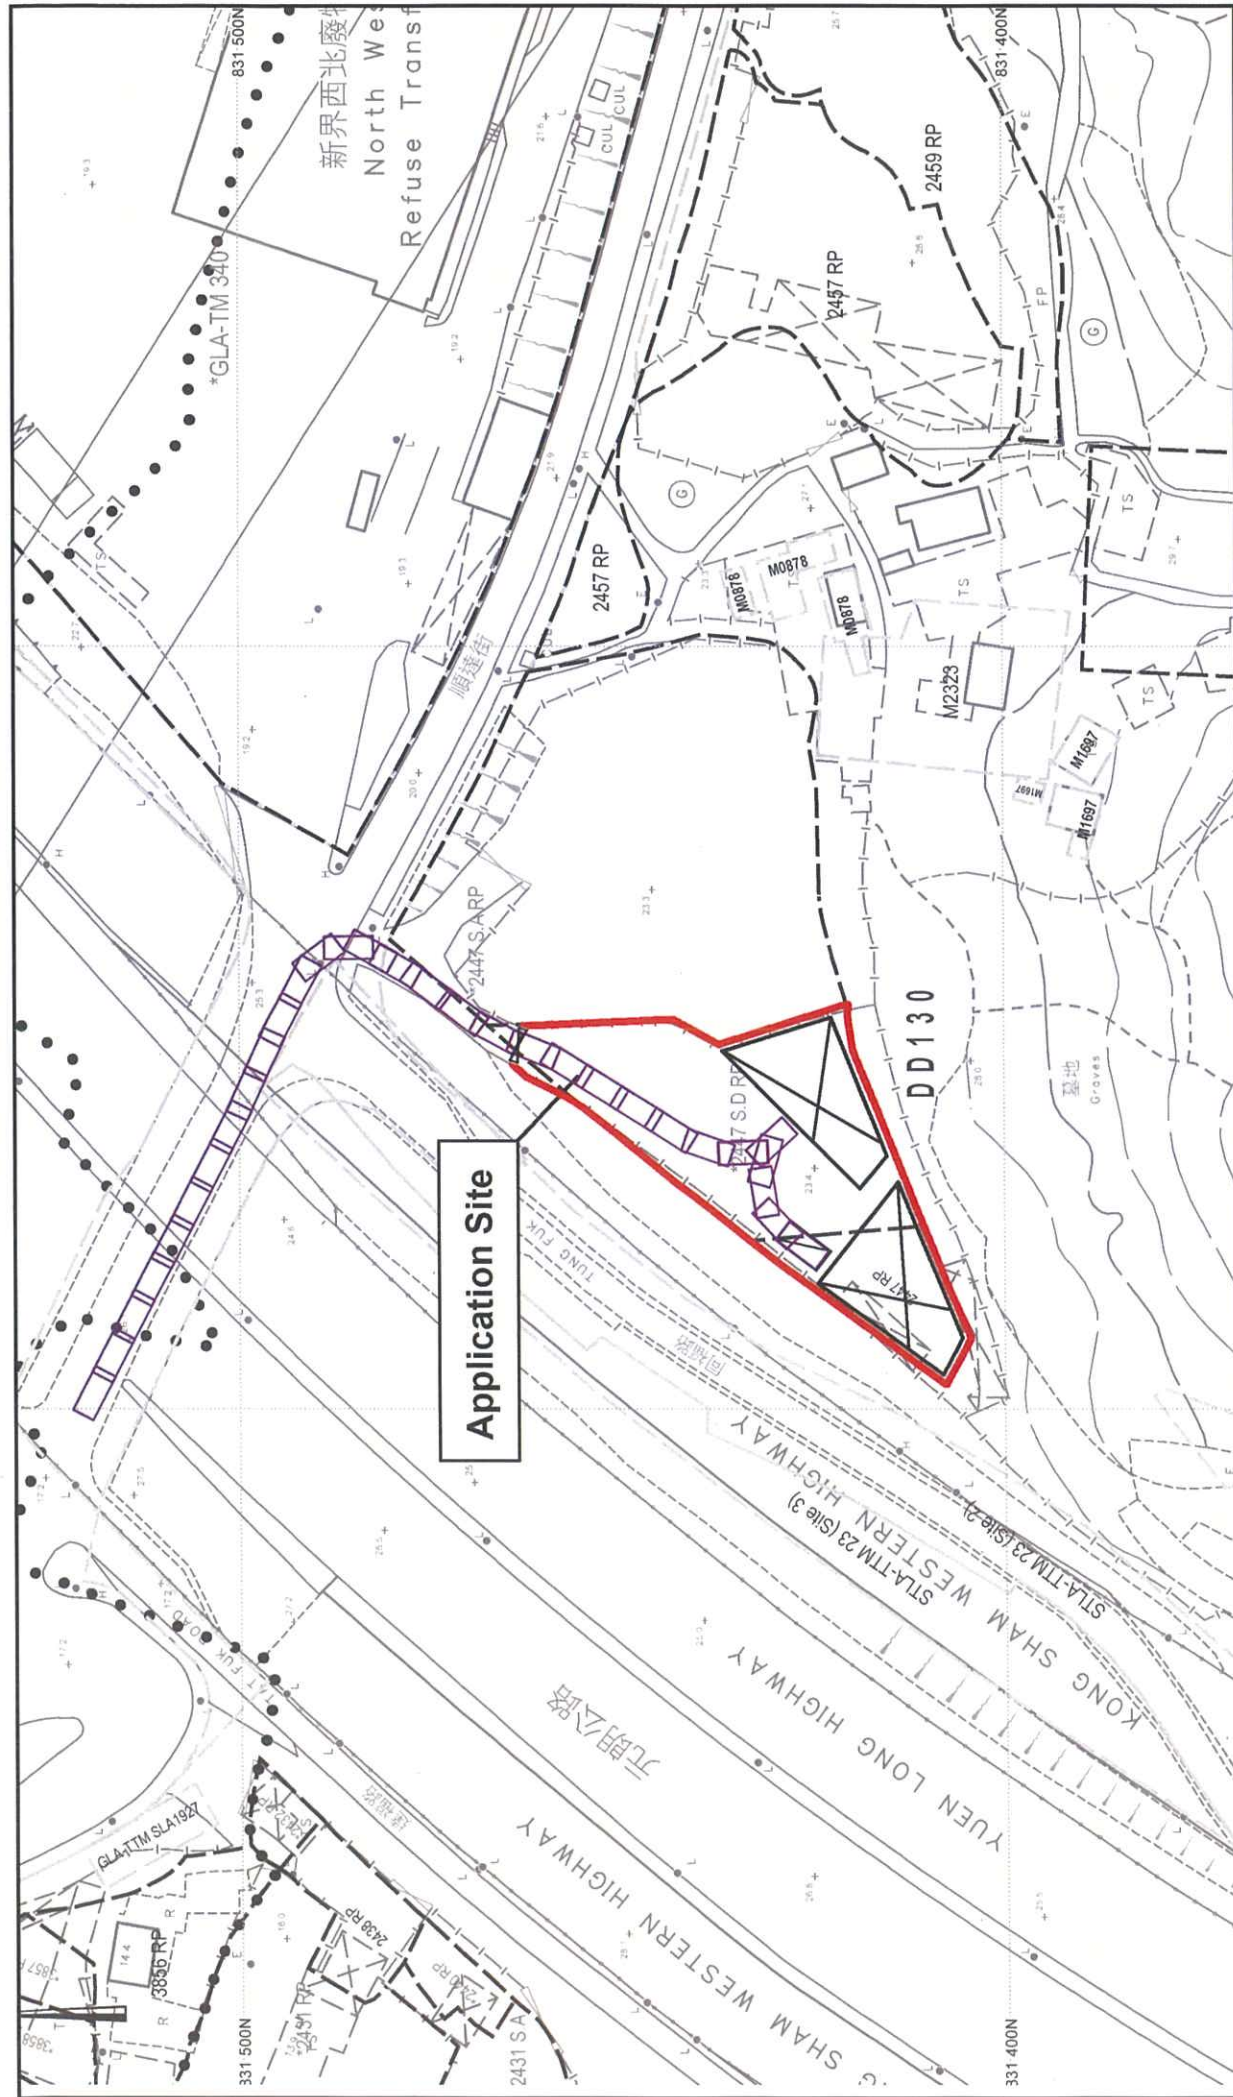

Application Site

Project 項目名稱:

Proposed Temporary Warehouse (Excluding Dangerous Goods Godown) and Associated Filling of Land for a Period of 3 Years at Lot 2447 RP & 2447 S.D. RP(Part) in D.D. 130 and Adjoining Government Land, Shun Tat Street, Tuen Mun, New Territories

Drawing Title 圖紙標題:

Swept Path Analysis (OUT)

Remarks 備註:

- Light goods vehicle (In)
- Light goods vehicle (Out)

Drawing No. 圖號:

20260201

