


Figures

ISO A1 594mm x 841mm
Approved:
Checked:
Designer:
Project Management Initials:

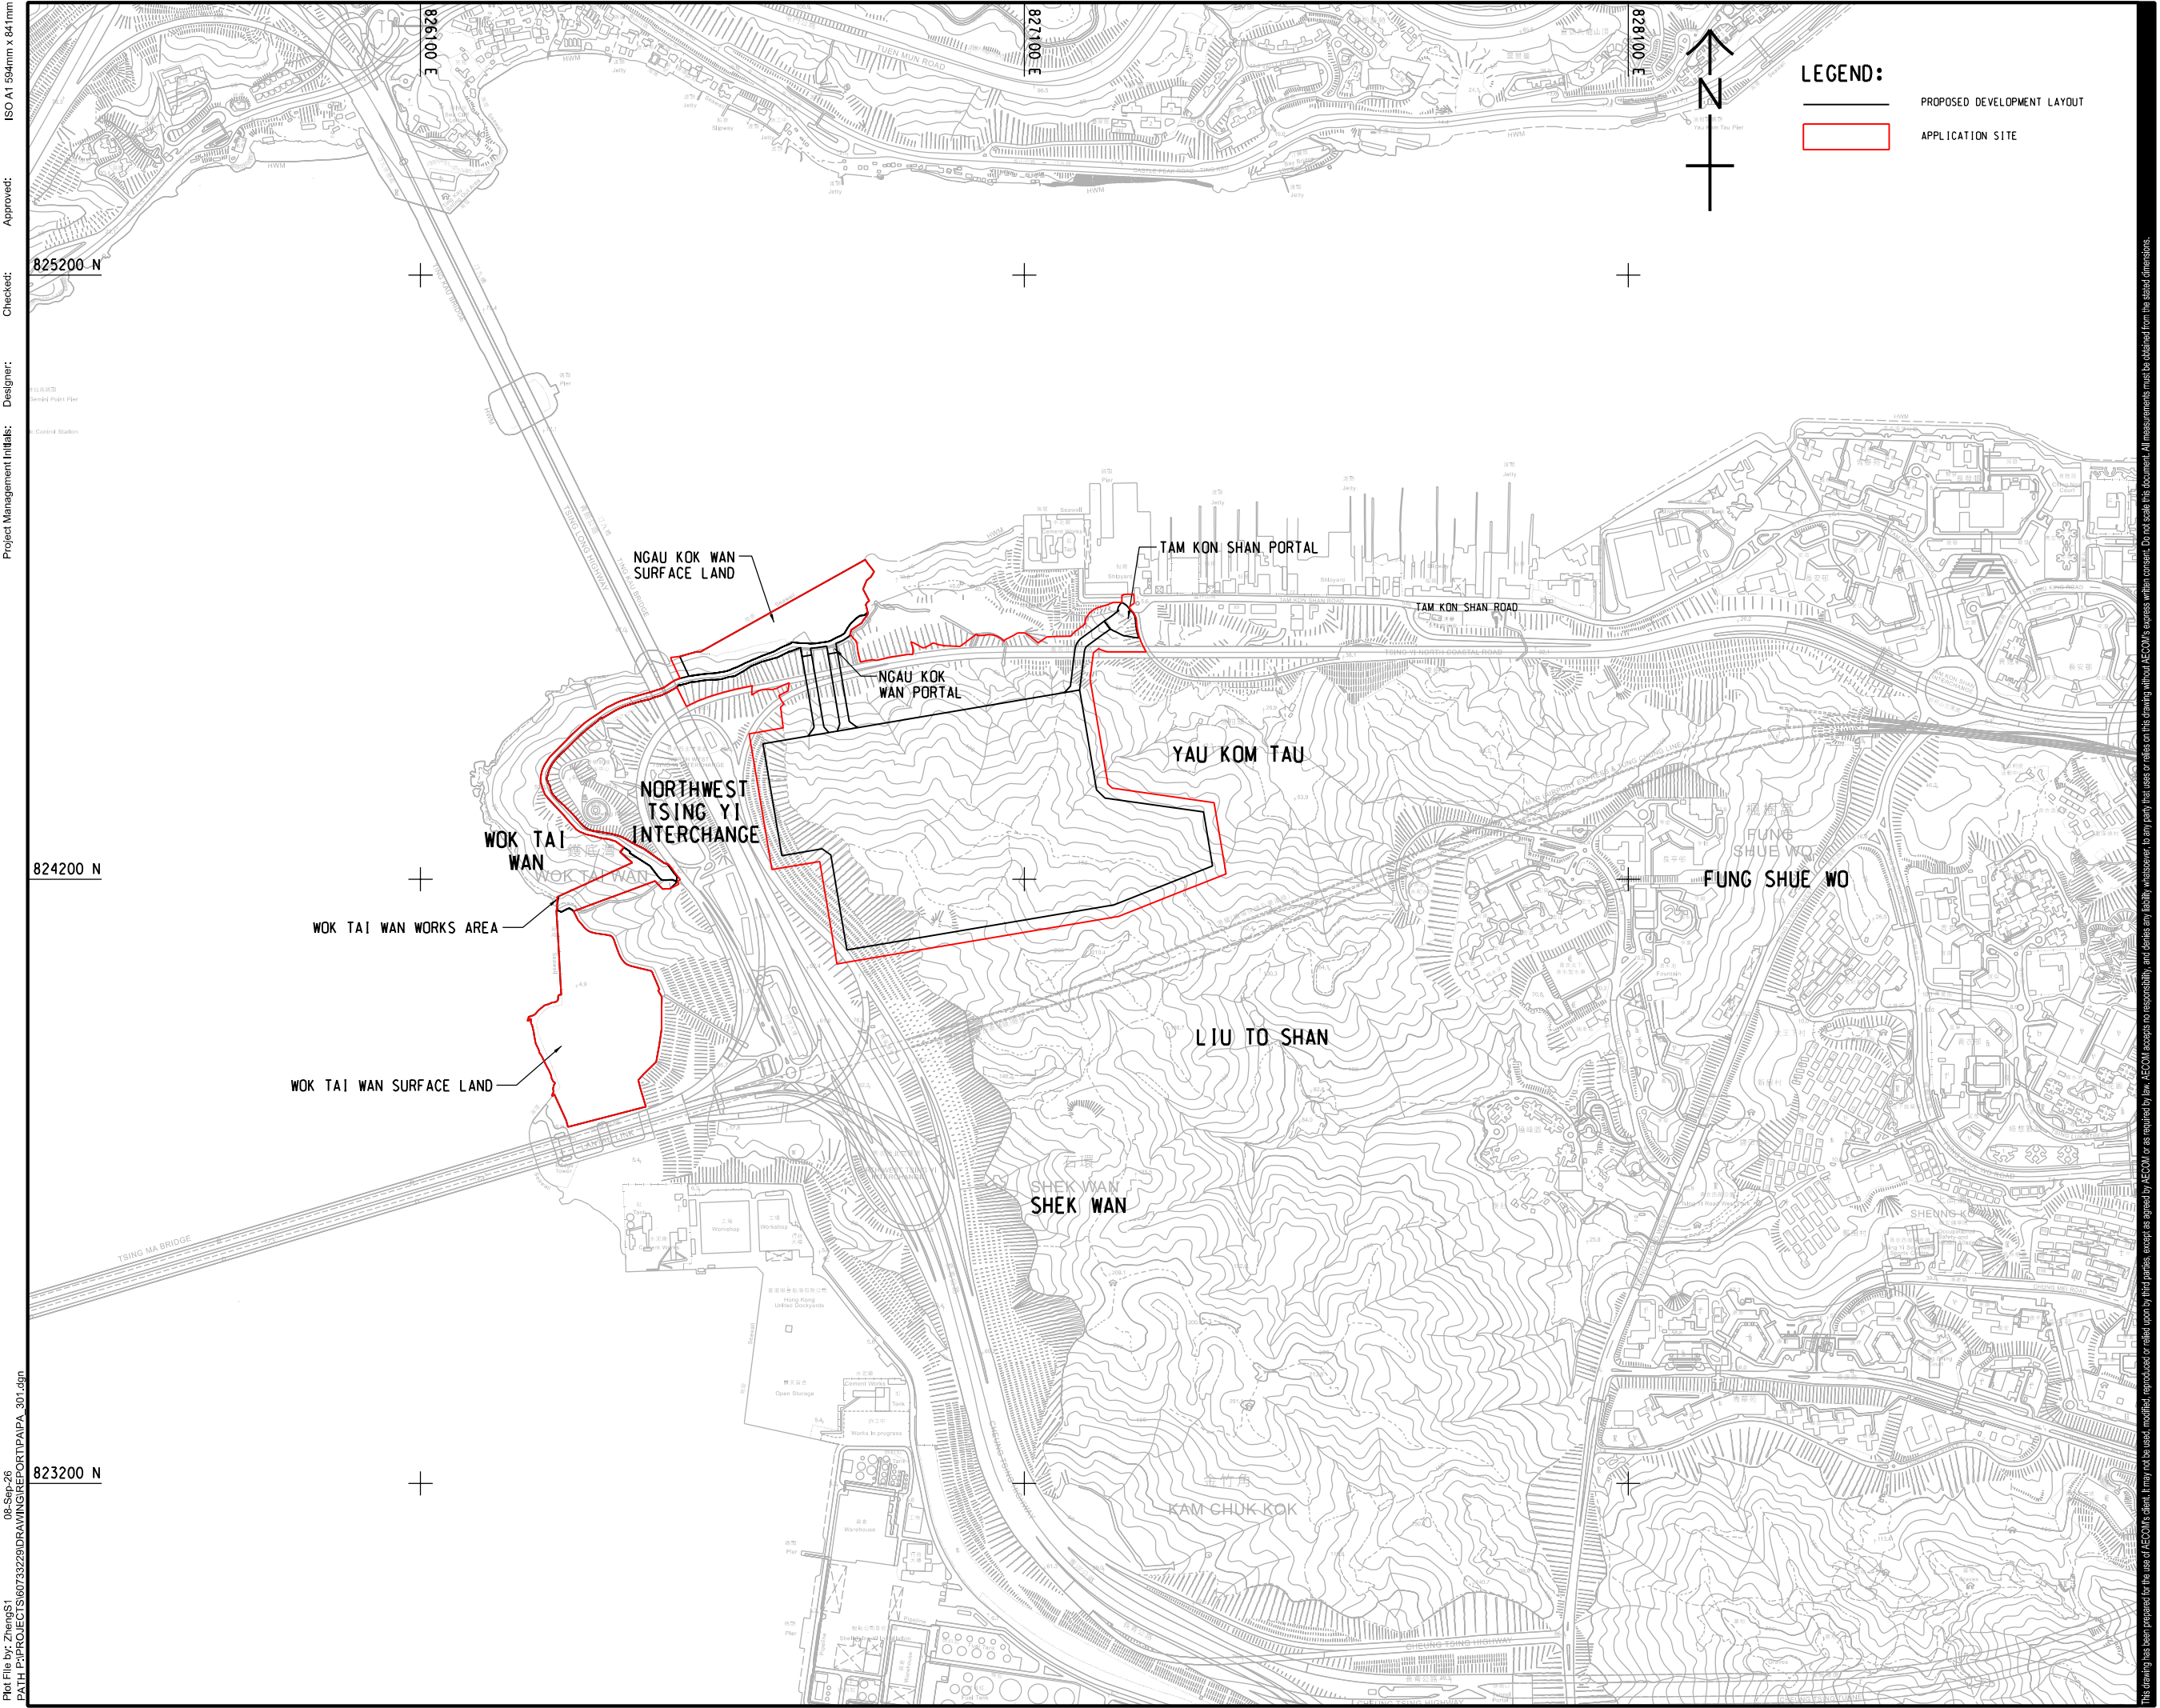

V:\BAKU\US5-BAK\CSWP\p\ldtr\Create PH file\new CSWP-75color\pjt
Plot File by: ZhengS1
PATH P:\PROJECTS\60733229\DRAWING\REPORT\PAIPA_301.dgn



PROJECT
UNDERGROUND
QUARRYING AT
TSING YI NORTH –
INVESTIGATION,
DESIGN AND
CONSTRUCTION
CLIENT



CONSULTANT
AECOM Asia Company Ltd.
www.aecom.com

ISSUE/REVISION

I/R	DATE	DESCRIPTION	CHK.

STATUS

SCALE
A3 1 : 10000
DIMENSION UNIT
METRES


KEY PLAN

PROJECT NO.
60733229
AGREEMENT NO.
CE 79/2023 (GE)

SHEET TITLE
APPLICATION SITE LOCATION PLAN

SHEET NUMBER
60733229/PA/FIGURE 2.1

ISO A1 594mm x 841mm
Approved:
Checked:
Designer:
Project Management Initials:

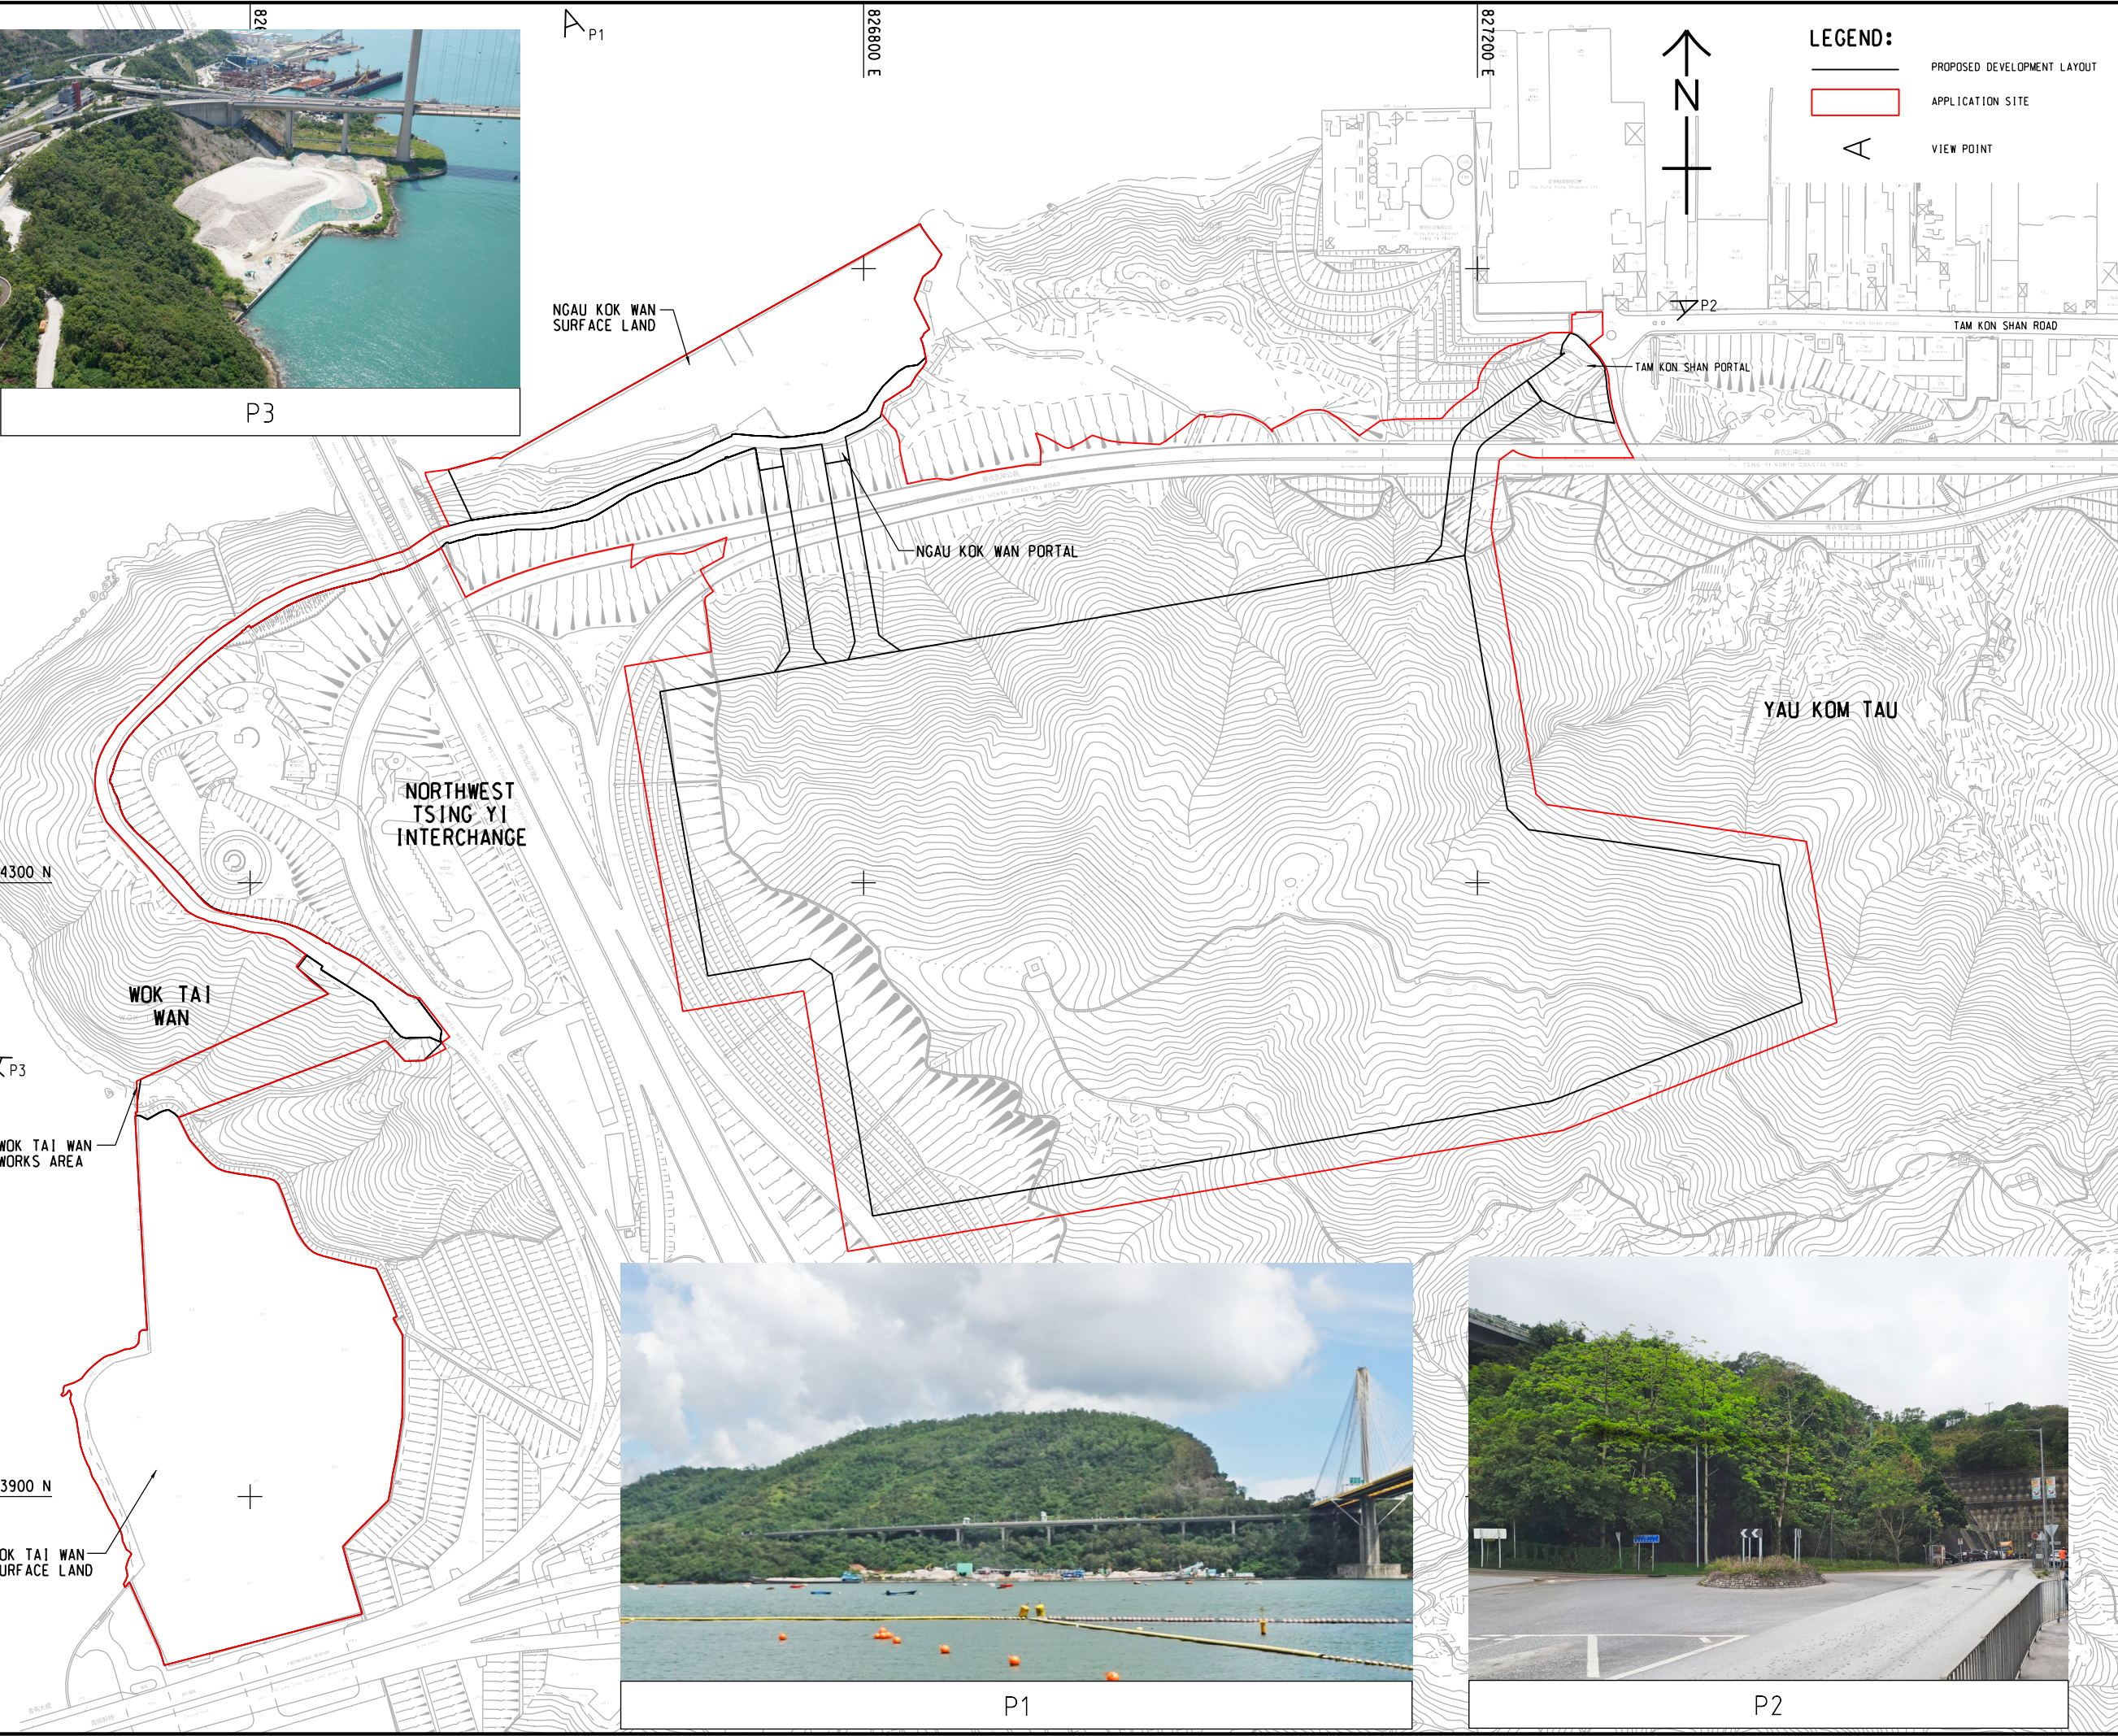

AECOM

PROJECT
UNDERGROUND
QUARRYING AT
TSING YI NORTH –
INVESTIGATION,
DESIGN AND
CONSTRUCTION

CLIENT
CEDD 土木工程拓展署
Civil Engineering and
Development Department

CONSULTANT
AECOM Asia Company Ltd.
www.aecom.com

ISSUE/REVISION

I/R	DATE	DESCRIPTION	CHK.

STATUS

SCALE
A3 1:4000
DIMENSION UNIT
METRES

KEY PLAN

PROJECT NO.
60733229
AGREEMENT NO.
CE 79/2023 (GE)

SHEET TITLE
SITE PLAN SHOWING THE
EXISTING SITE CONDITIONS


SHEET NUMBER
60733229/PA/FIGURE 3.1

V:\BAKU\US5-BAKUSWP\p1\tdr\Create PH file\new CSWP-75\color\p1
Plot File By: ZhenGSI 08-Sep-28
PATH P:\PROJECTS\60733229\DRAWING\REPORT\PA\PA_302.dgn

ISO A1 594mm x 841mm
Approved:
Checked:
Designer:
Project Management Initials:

LEGEND:

- PROPOSED DEVELOPMENT LAYOUT
- APPLICATION SITE
- LOT BOUNDARY (PRIVATE)
- LOT BOUNDARY (GOVERNMENT)
- EXISTING MTRC RAILWAY
- PLANNING APPLICATION NO. Y/YT/2
- PLANNED TSING YI-LANTAU LINK
- TSING MA CONTROL AREA (TMCA)

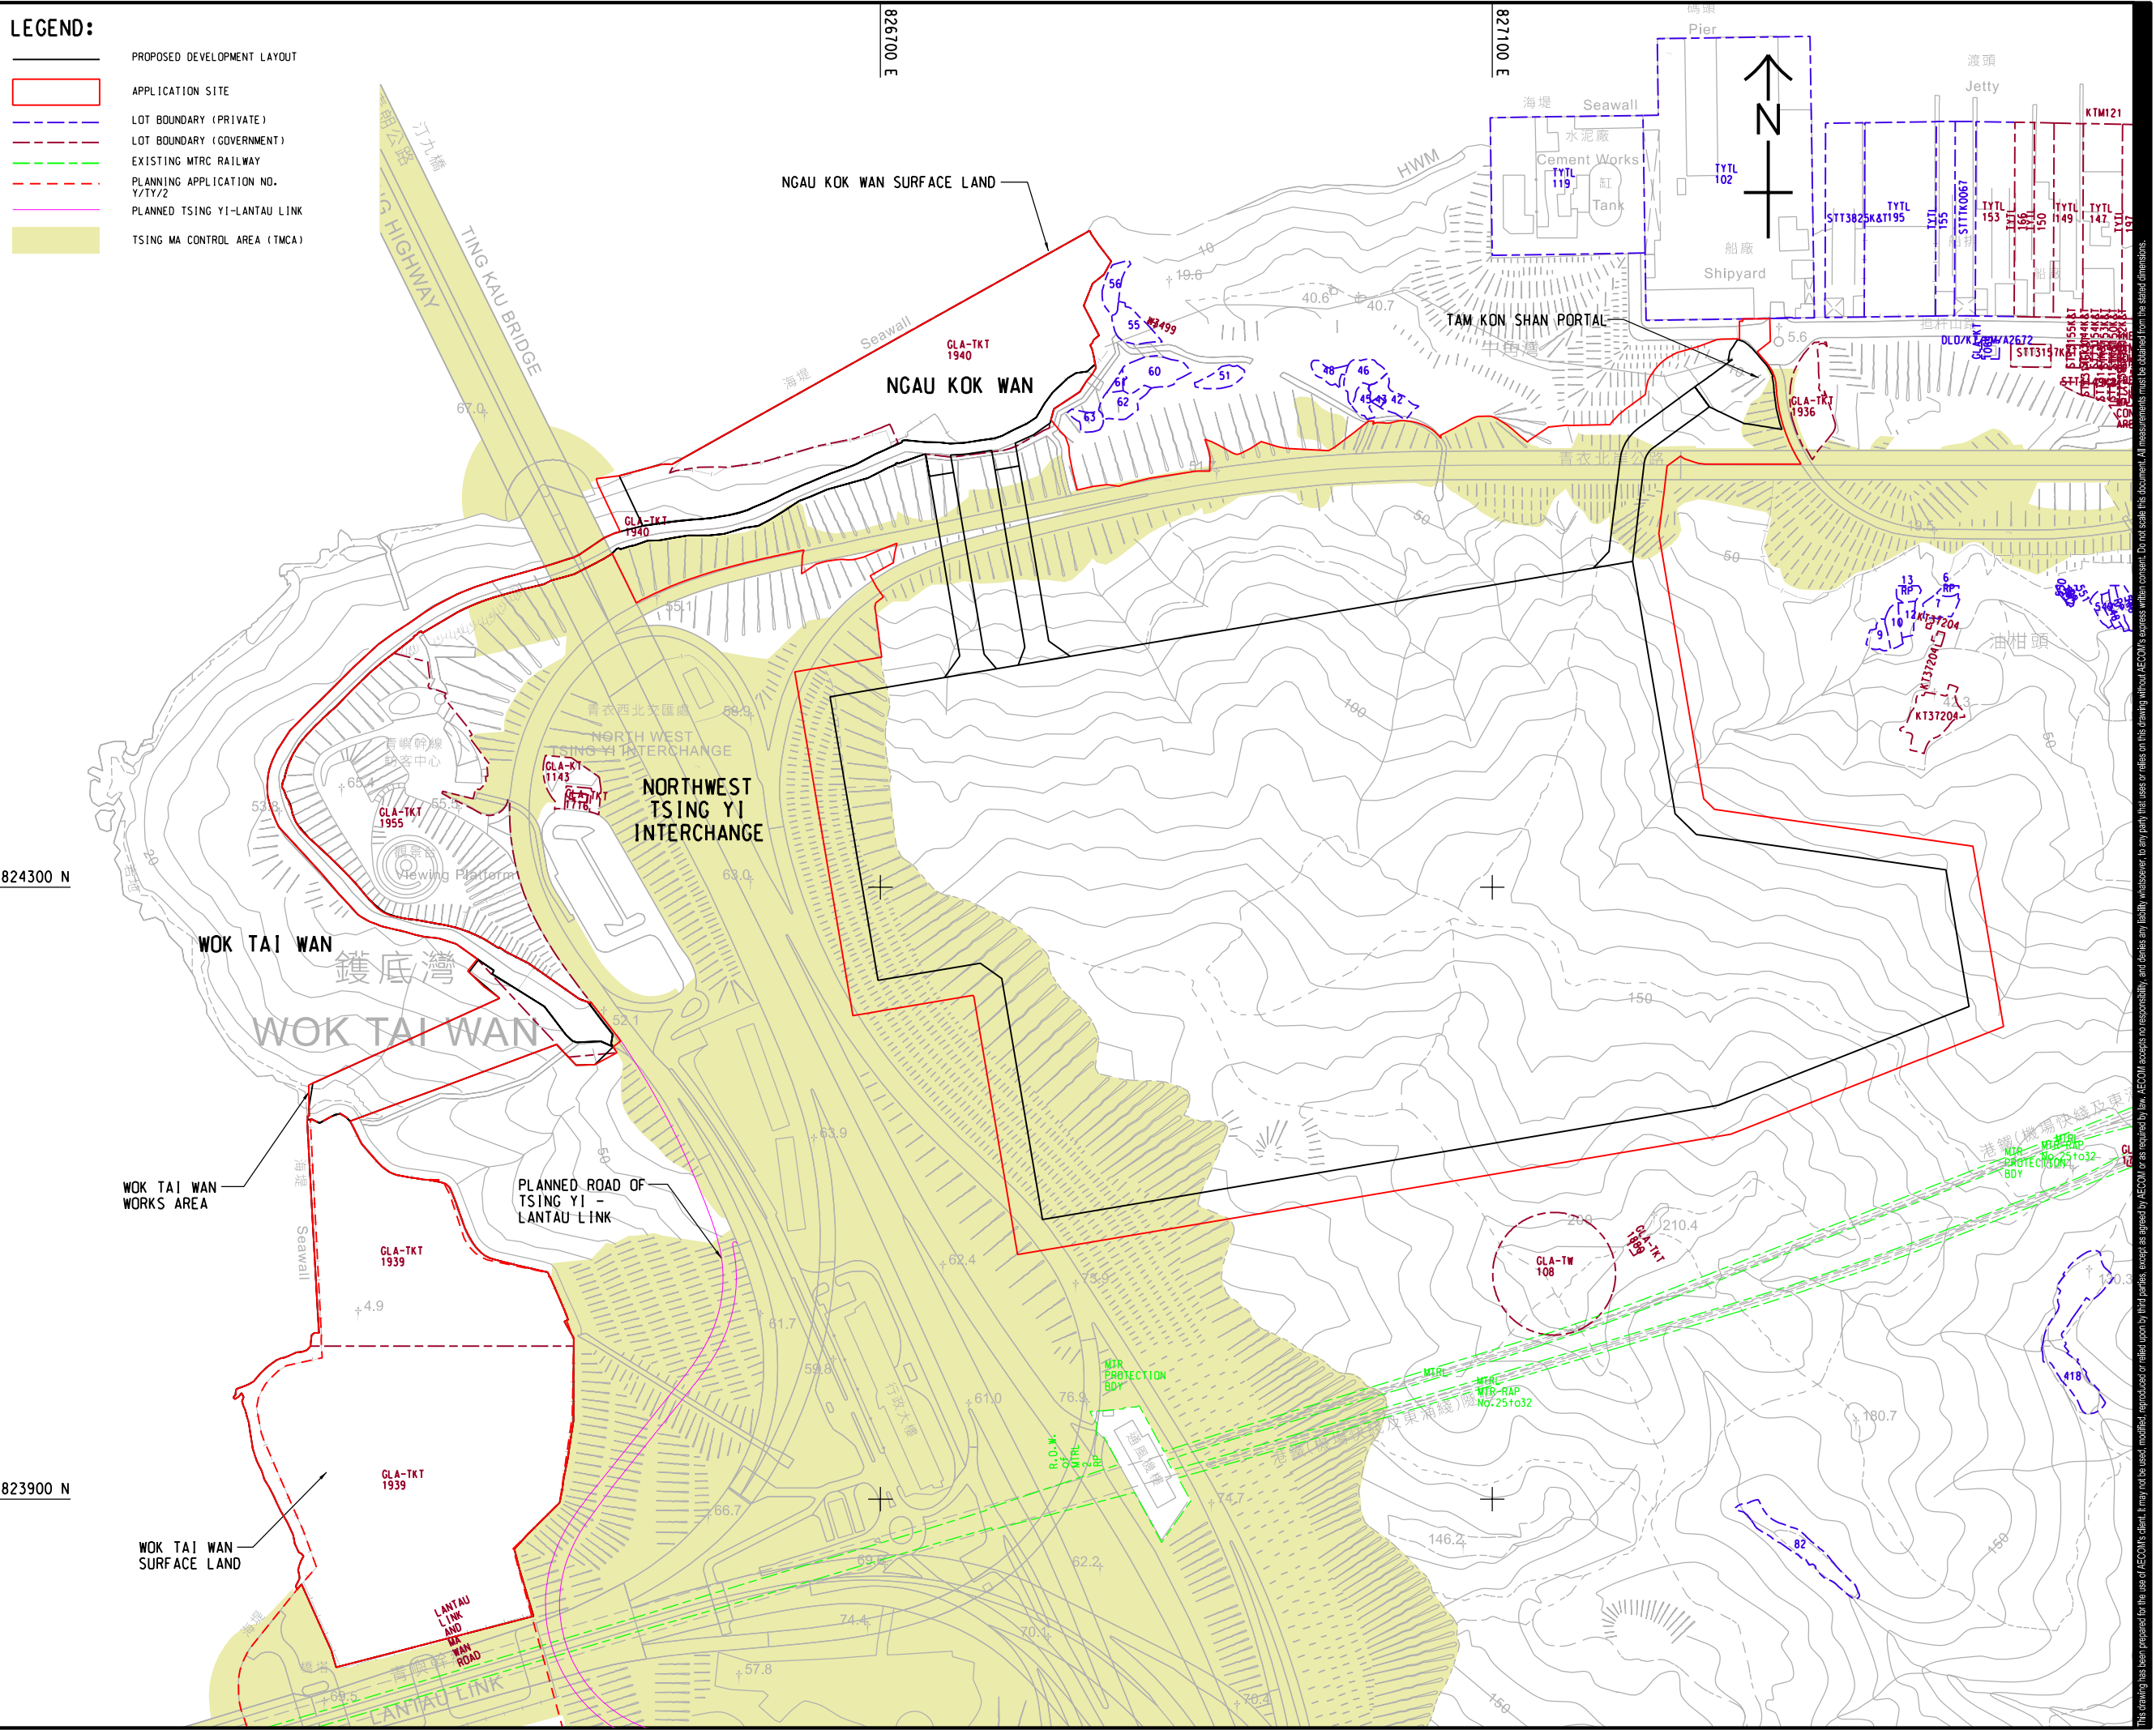

PROJECT
UNDERGROUND
QUARRYING AT
TSING YI NORTH –
INVESTIGATION,
DESIGN AND
CONSTRUCTION

CLIENT
土木 工程 拓展 署
Civil Engineering and
Development Department

CONSULTANT
AECOM Asia Company Ltd.
www.aecom.com

ISSUE/REVISION			
I/R	DATE	DESCRIPTION	CHK.

STATUS

SCALE
A3 1:4000
DIMENSION UNIT
METRES

KEY PLAN

PROJECT NO.
60733229
AGREEMENT NO.
CE 79/2023 (GE)

SHEET TITLE
LAND STATUS PLAN


SHEET NUMBER
60733229/PA/FIGURE 3.2

V:\BAKU\US5-BAKUSWP\p1dtdr\Create PH file\new\CSWP-75\color\p1
Plot File by: ZhengS1
03-Sep-28
PATH P:\PROJECTS\60733229\DRAWING\REPORT\PA\PA_303.dgn

This drawing has been prepared for the use of AECOM's client. It may not be used, modified, reproduced or relied upon by third parties, except as agreed by AECOM or as required by law. AECOM accepts no responsibility, and denies any liability whatsoever, to any party that uses or relies on this drawing without AECOM's express written consent. Do not scale this document. All measurements must be obtained from the stated dimensions.

ISO A1 594mm x 841mm
Approved:
Checked:
Designer:
Project Management Initials:

V:\BAKU\US5-BAKUSWP\pldtdr\Create PH file\new\CSWP-75\color\pjt
Plot File by: ZhengS1
08-Sep-28
PATH P:\PROJECTS\60733229\DRAWING\REPORT\PAIPA_304.dgn

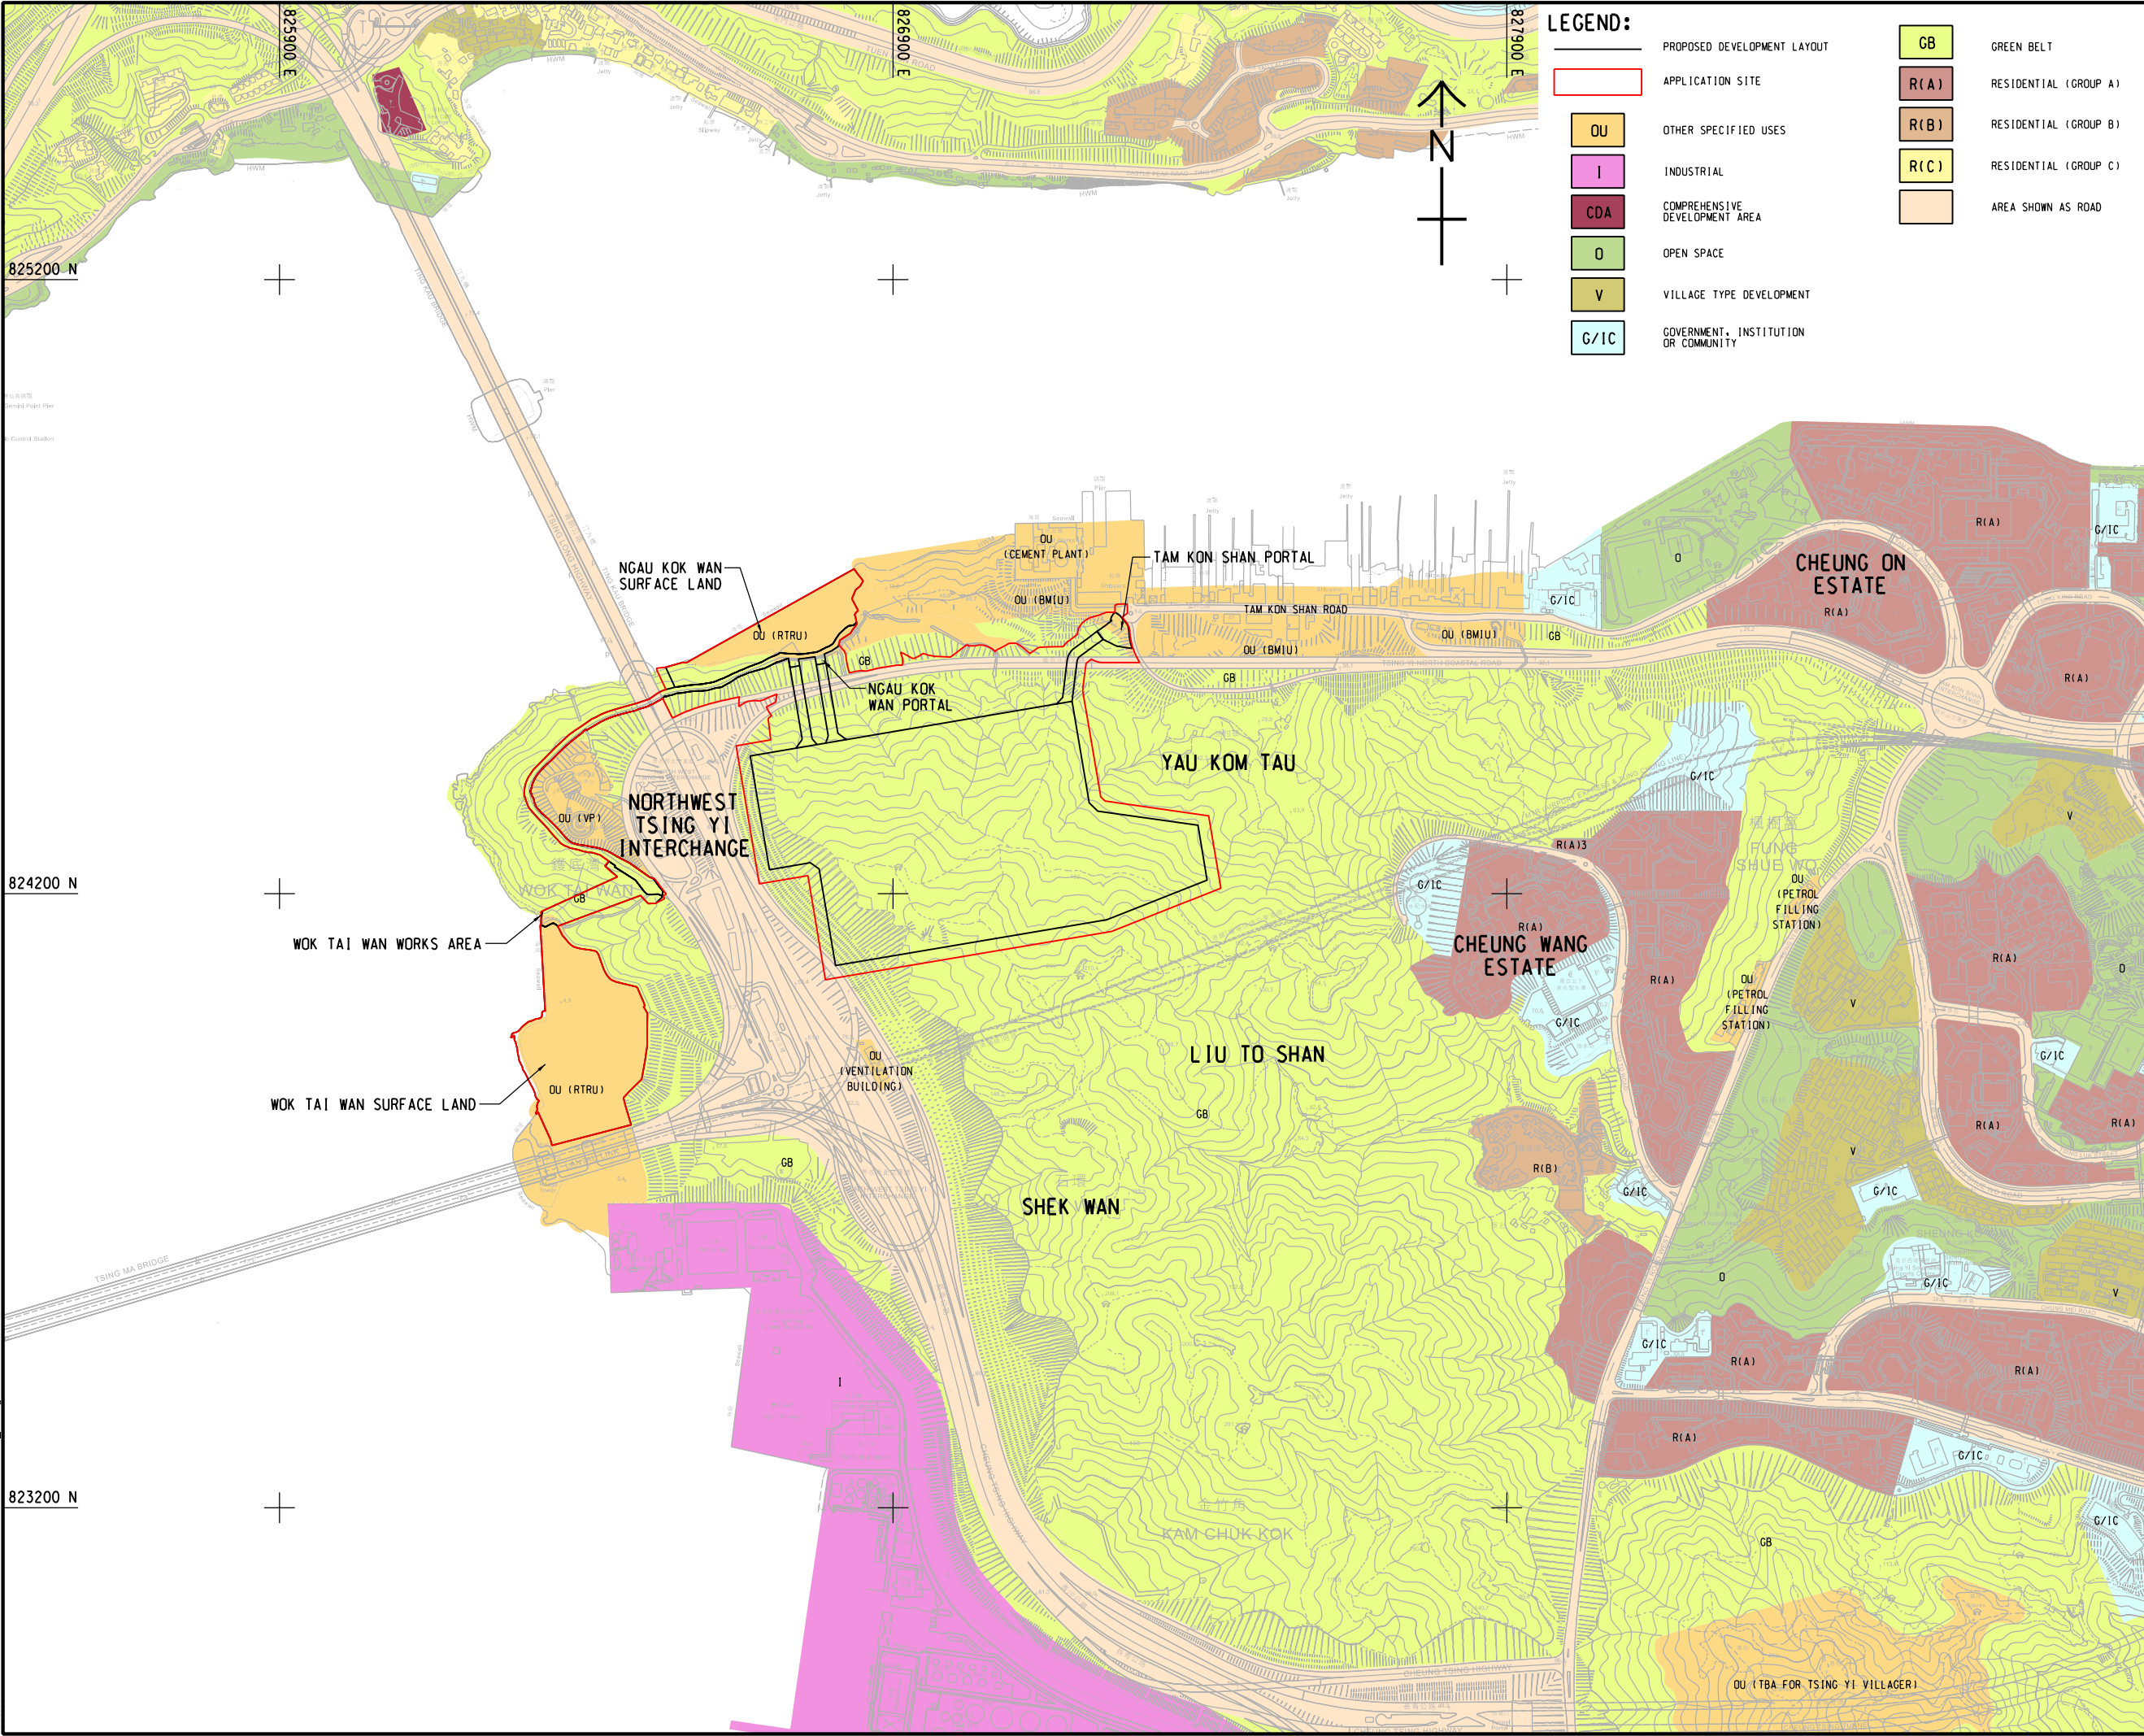

This drawing has been prepared for the use of AECOM's client. It may not be used, modified, reproduced or relied upon by third parties, except as agreed by AECOM or as required by law. AECOM accepts no responsibility, and denies any liability whatsoever, to any party that uses or relies on this drawing without AECOM's express written consent. All measurements must be obtained from the stated dimensions.



PROJECT
UNDERGROUND
QUARRYING AT
TSING YI NORTH –
INVESTIGATION,
DESIGN AND
CONSTRUCTION

CLIENT
土木工程拓展署
Civil Engineering and
Development Department

CONSULTANT
AECOM Asia Company Ltd.
www.aecom.com

ISSUE/REVISION			
I/R	DATE	DESCRIPTION	CHK.

STATUS

SCALE
A3 1: 10000
DIMENSION UNIT
METRES

KEY PLAN


PROJECT NO.
60733229
AGREEMENT NO.
CE 79/2023 (GE)

SHEET TITLE
LAND USE ZONING PLAN

SHEET NUMBER
60733229/PA/FIGURE 4.1

ISO A1 594mm x 841mm
Approved:
Checked:
Designer:
Project Management Initials:

V:\BAK\US5-BAK\CSWP\p\tdtr\Create PH file\new CSWP-75color\pjt
Plot File by: ZhengGSI
PATH P:\PROJECTS\60733229\DRAWING\REPORT\PA\PA_305.dgn

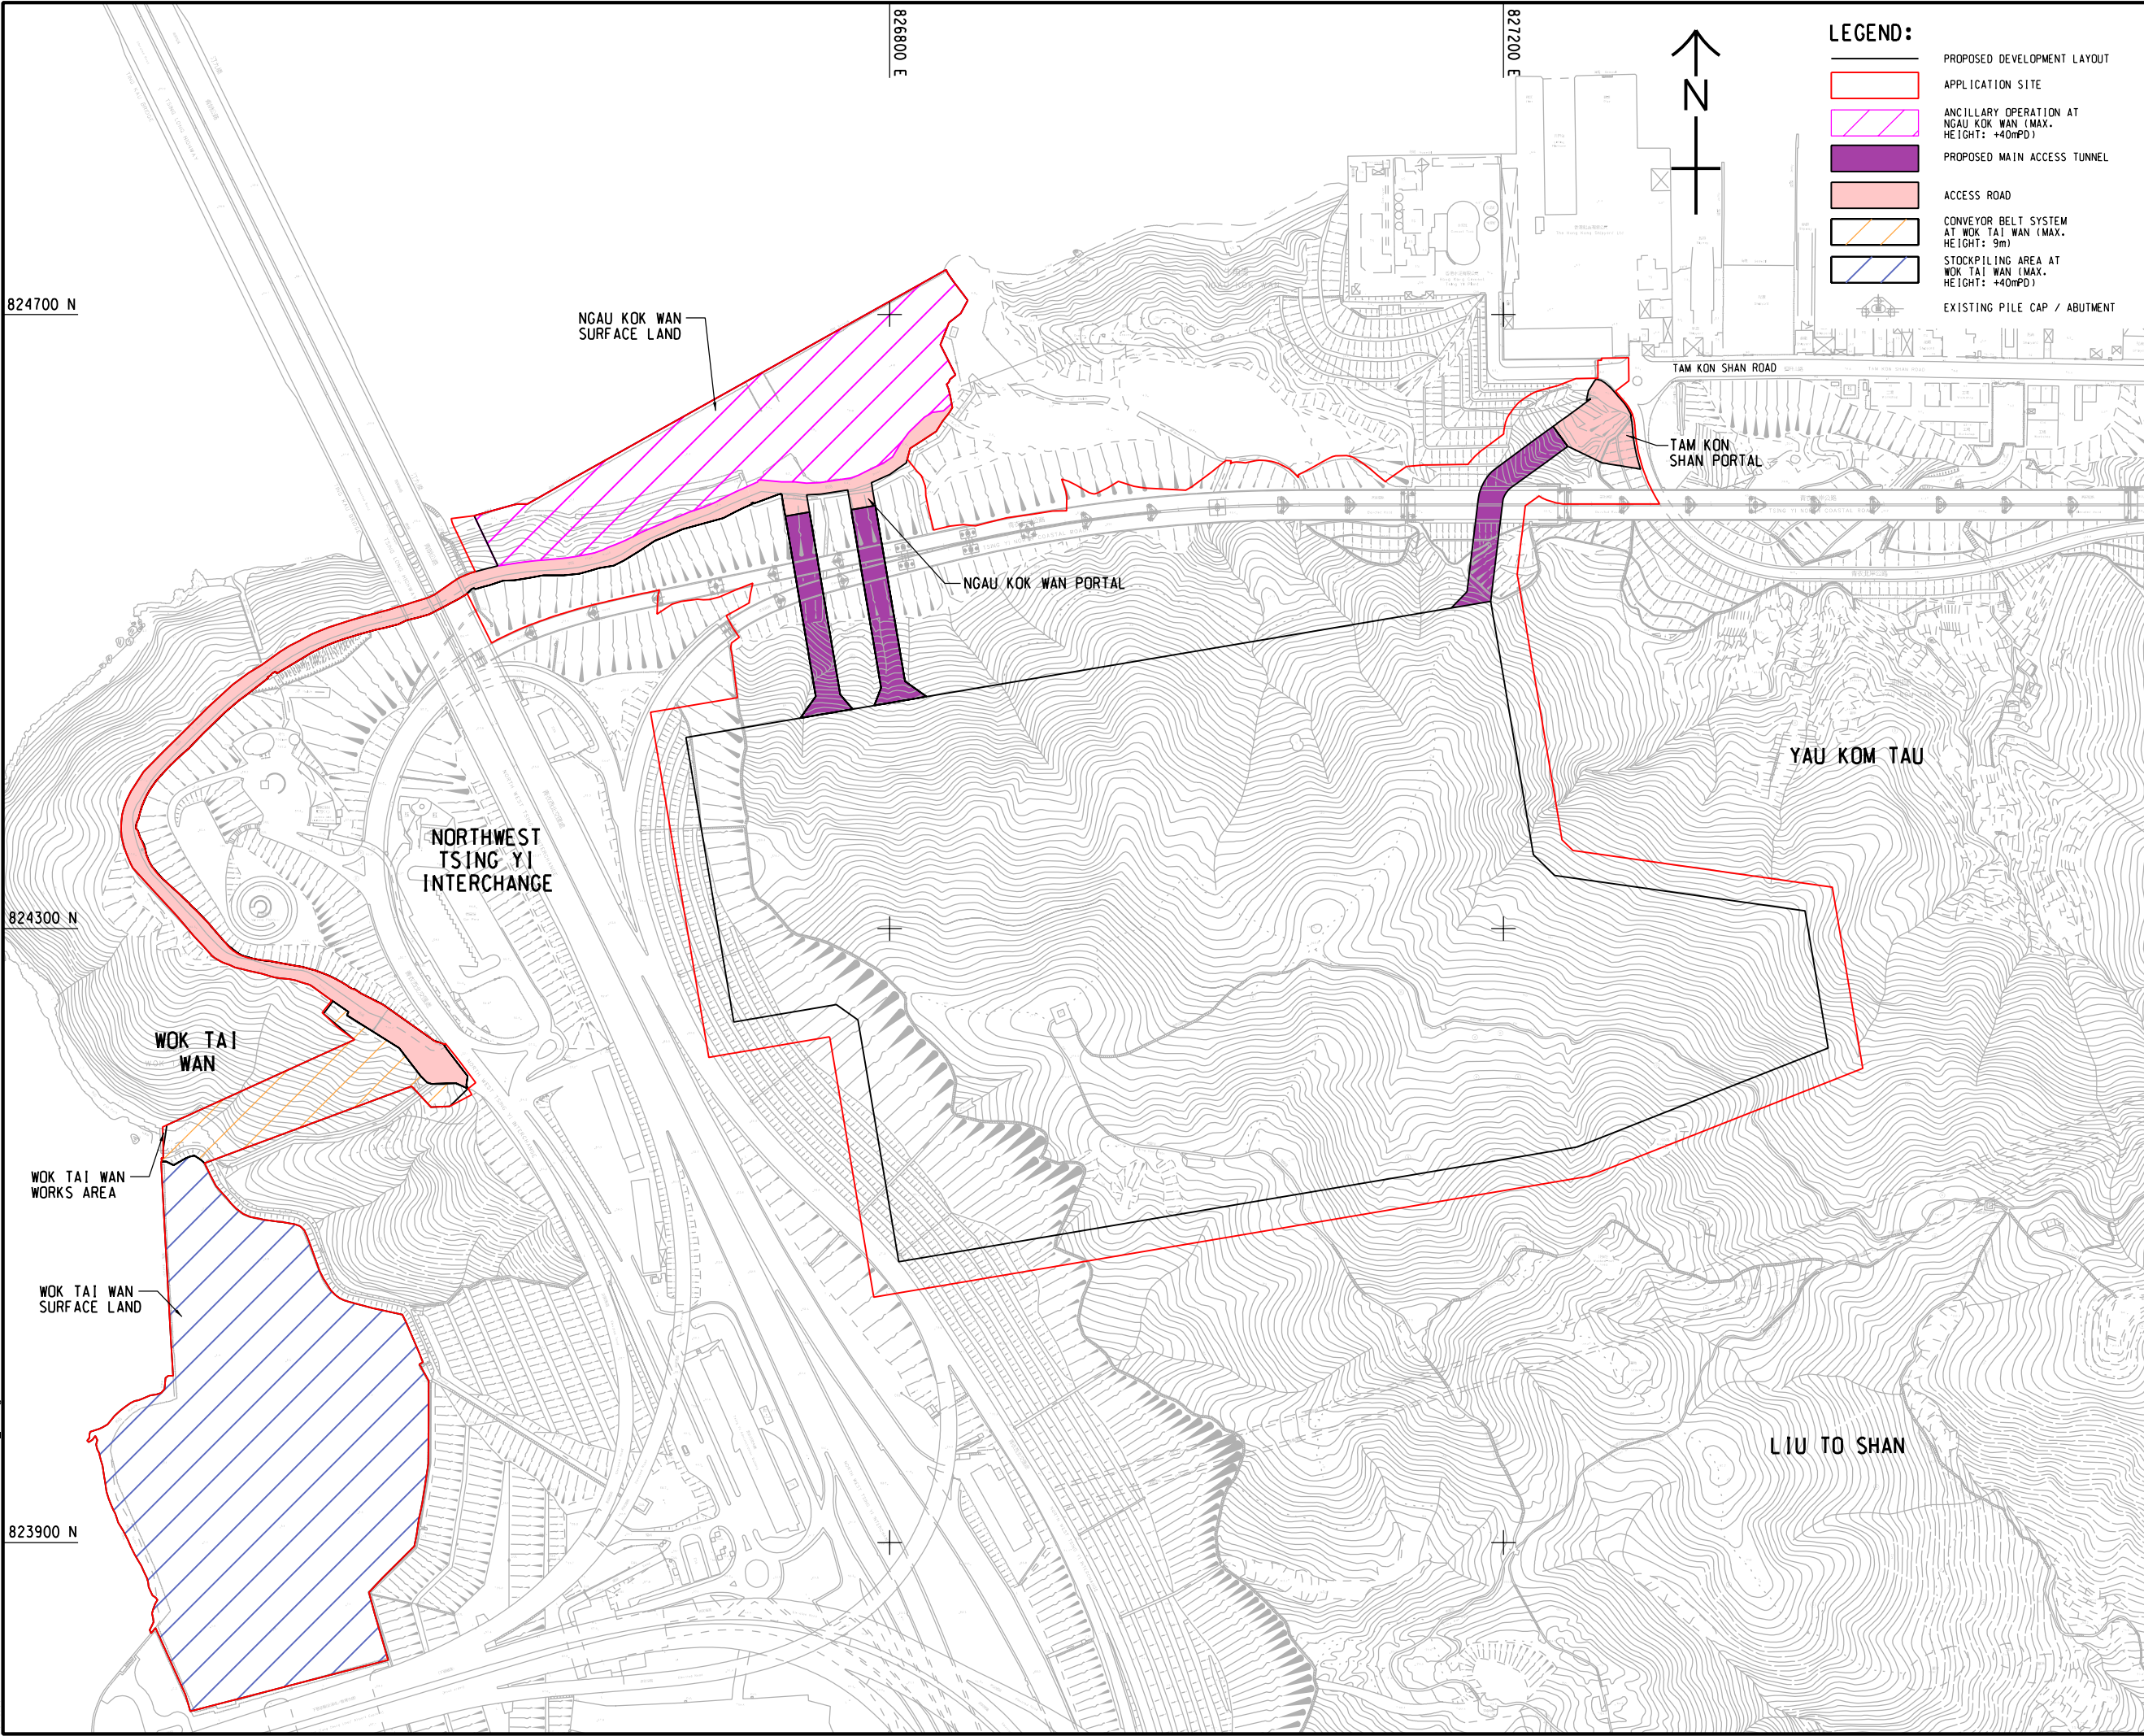

PROJECT
UNDERGROUND
QUARRYING AT
TSING YI NORTH –
INVESTIGATION,
DESIGN AND
CONSTRUCTION

CLIENT
土木 工程 拓展 署
Civil Engineering and
Development Department

CONSULTANT
AECOM Asia Company Ltd.
www.aecom.com

ISSUE/REVISION			
I/R	DATE	DESCRIPTION	CHK.



STATUS

SCALE	DIMENSION UNIT
A3 1:4000	METRES

KEY PLAN

PROJECT NO.	AGREEMENT NO.
60733229	CE 79/2023 (GE)
SHEET TITLE	
LAYOUT PLAN	
SHEET NUMBER	
60733229/PA/FIGURE 5.1	



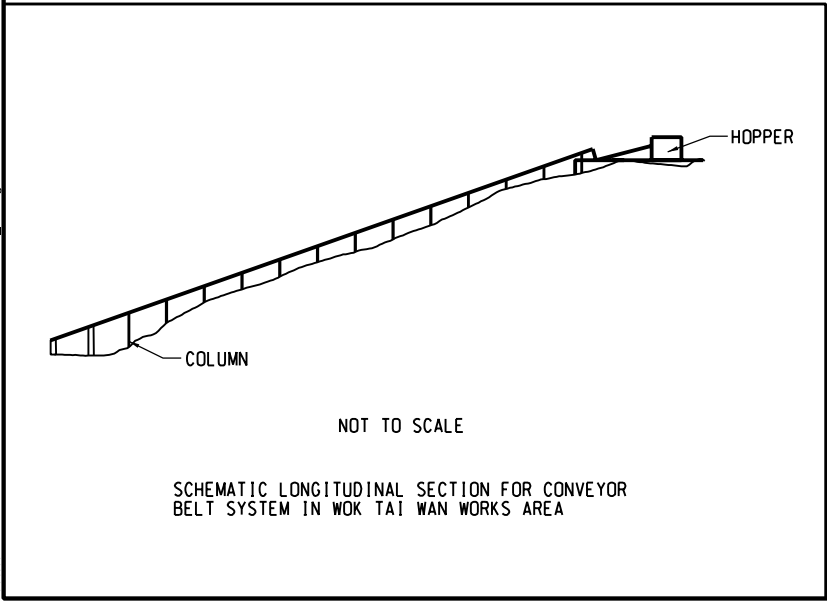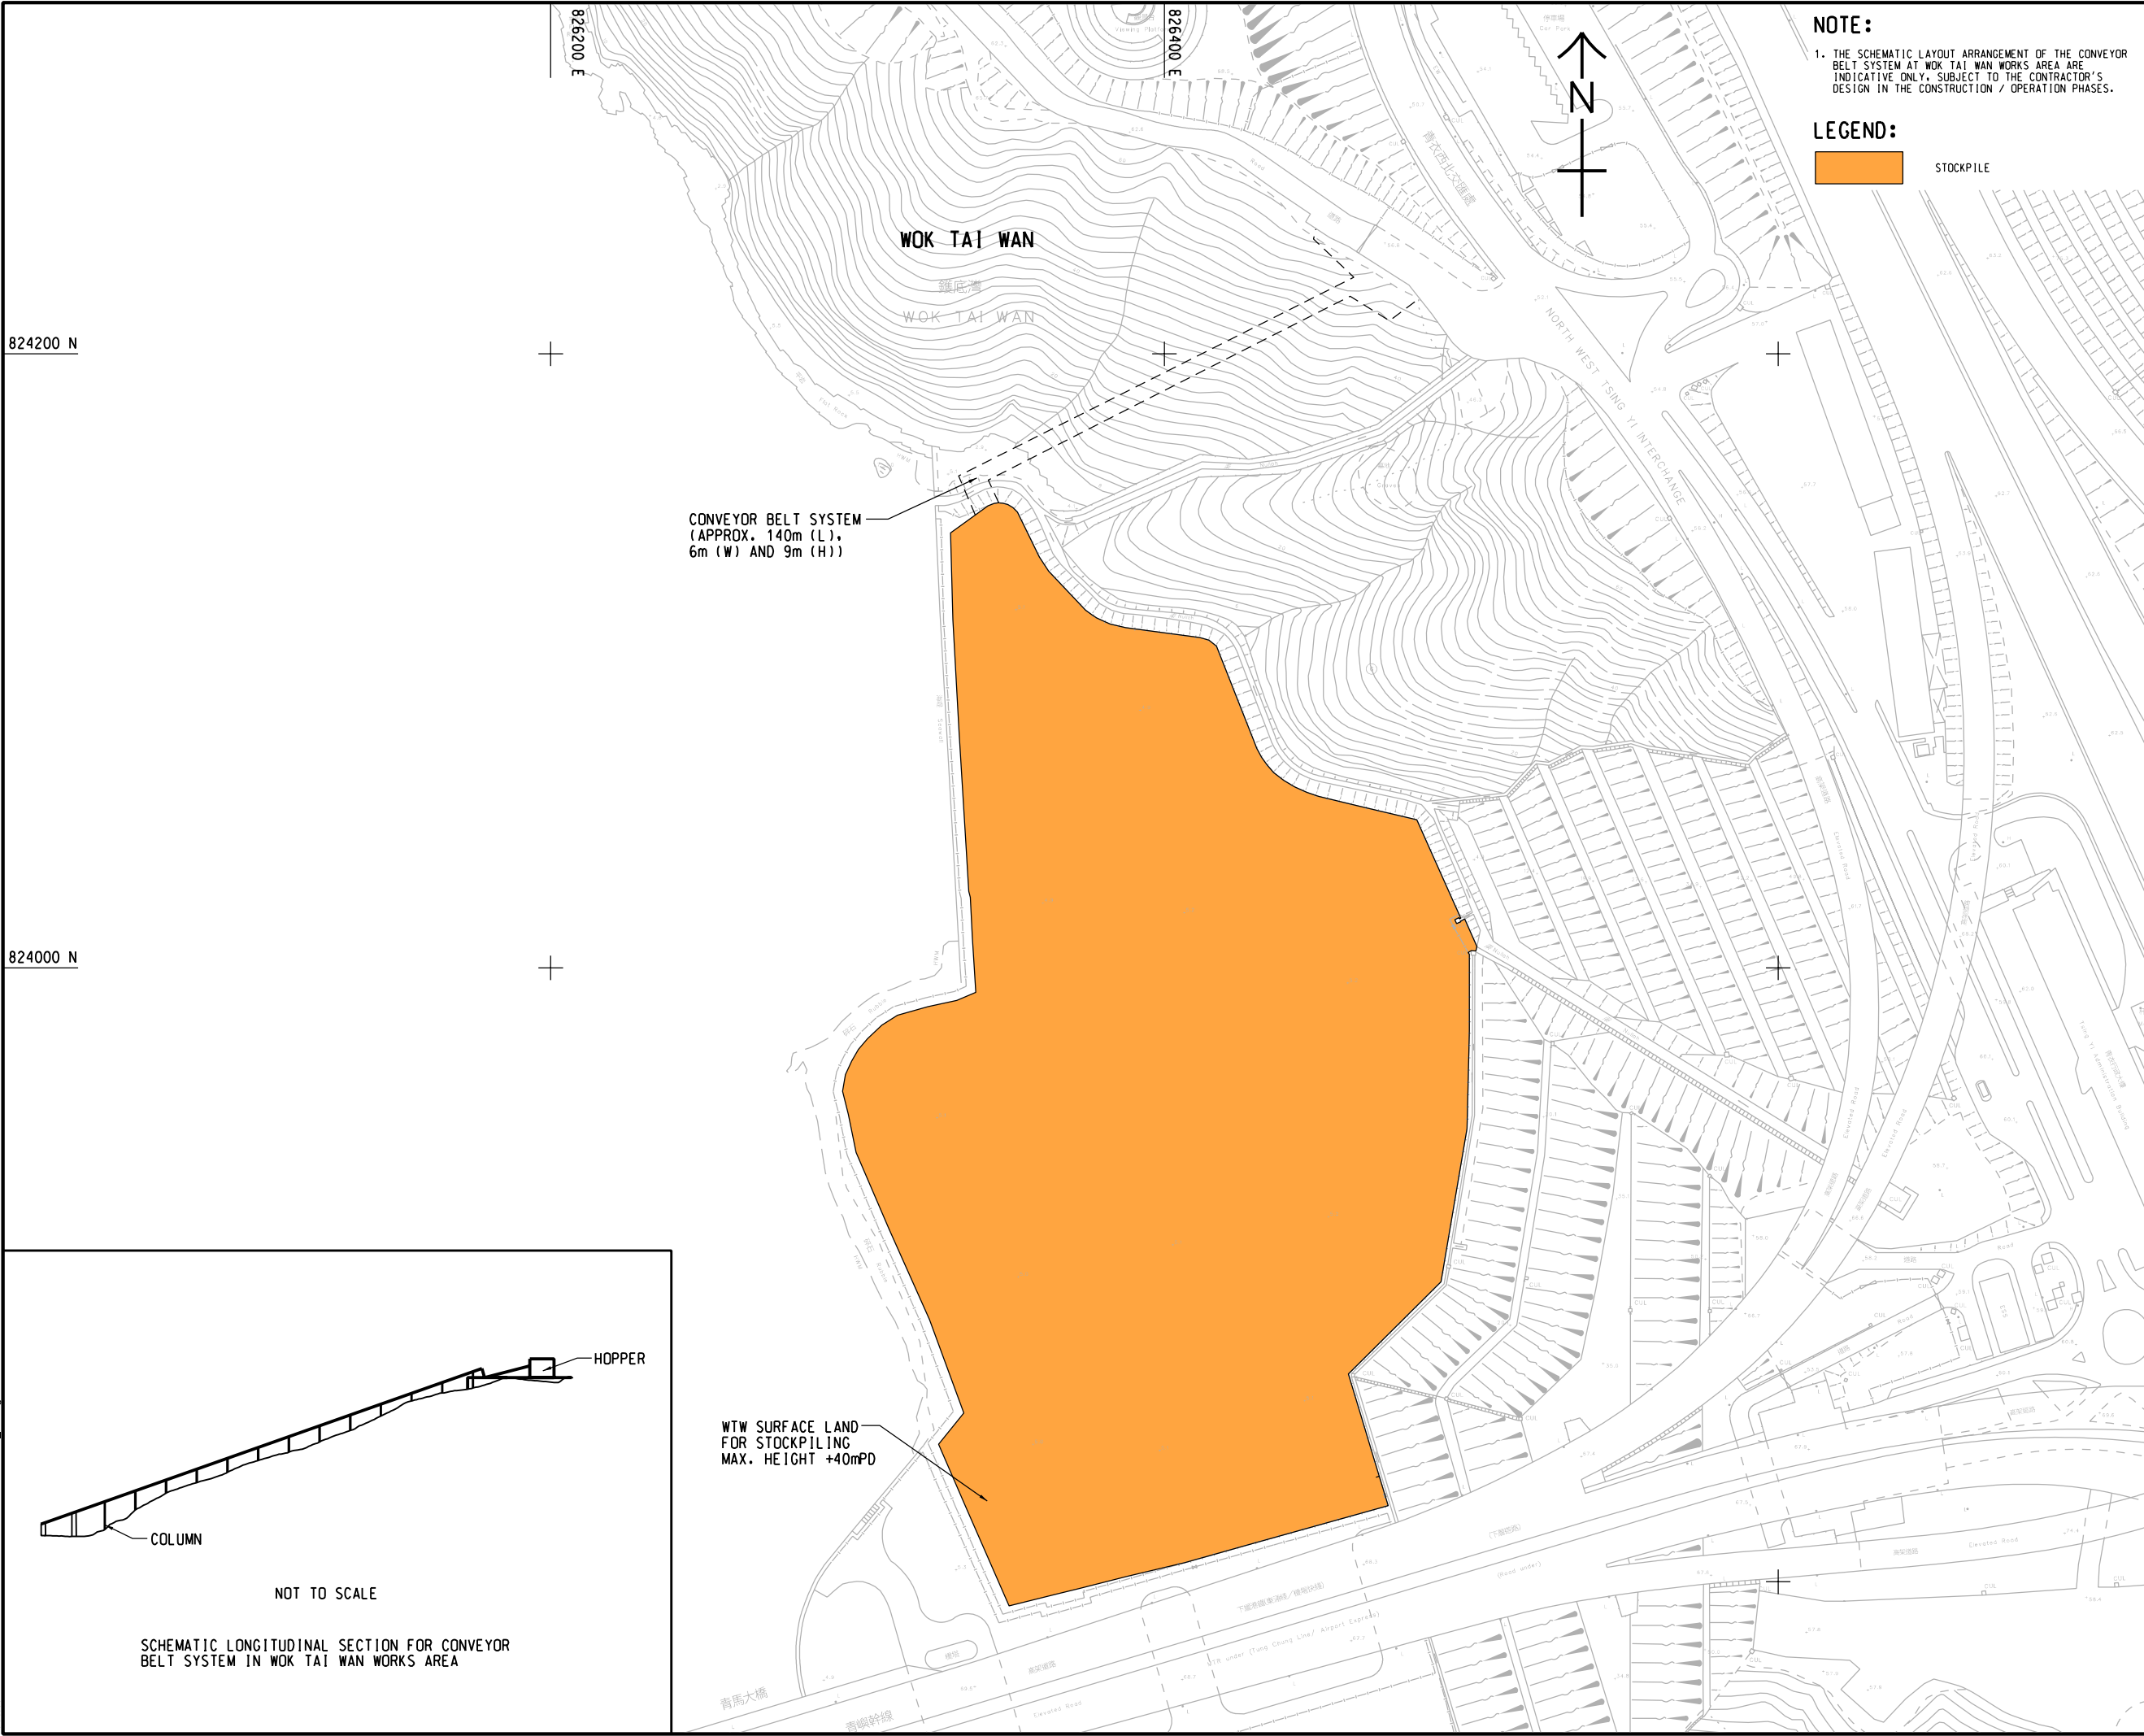

This drawing has been prepared for the use of AECOM's client. It may not be used, modified, reproduced or relied upon by third parties, except as agreed by AECOM or as required by law. AECOM accepts no responsibility, and denies any liability whatsoever, to any party that uses or relies on this drawing without AECOM's express written consent. Do not scale this document. All measurements must be obtained from the stated dimensions.



PROJECT
項目
UNDERGROUND QUARRYING AT TSING YI NORTH – INVESTIGATION, DESIGN AND CONSTRUCTION
CLIENT
業主



CONSULTANT
土庫顧問公司
AECOM Asia Company Ltd.
www.aecom.com

ISSUE/REVISION
修訂

I/R	DATE	DESCRIPTION	CHK.
修訂	日期	修改描述	校核

STATUS
階段

SCALE	DIMENSION UNIT
比例	尺寸單位
A3 1: 1000	METRES

KEY PLAN
索引圖

PROJECT NO.	AGREEMENT NO.
項目編號	協議編號
60733229	CE 79/2023 (GE)


SHEET TITLE
圖紙名稱

INDICATIVE LAYOUT AT WOK TAI WAN

SHEET NUMBER
圖紙編號
60733229/PA/FIGURE 5.3

ISO A1 594mm x 841mm
Approved:
Checked:
Designer:
Project Management Initials:

V:\BAKU\US5-BAK\CSWP\p\ldtriv\Create Plt file\new\CSWP-75\color\pjt
Plot File by: ZhengS1
PATH P:\PROJECTS\60733229\DRAWING\REPORT\PAIPA_313.dgn

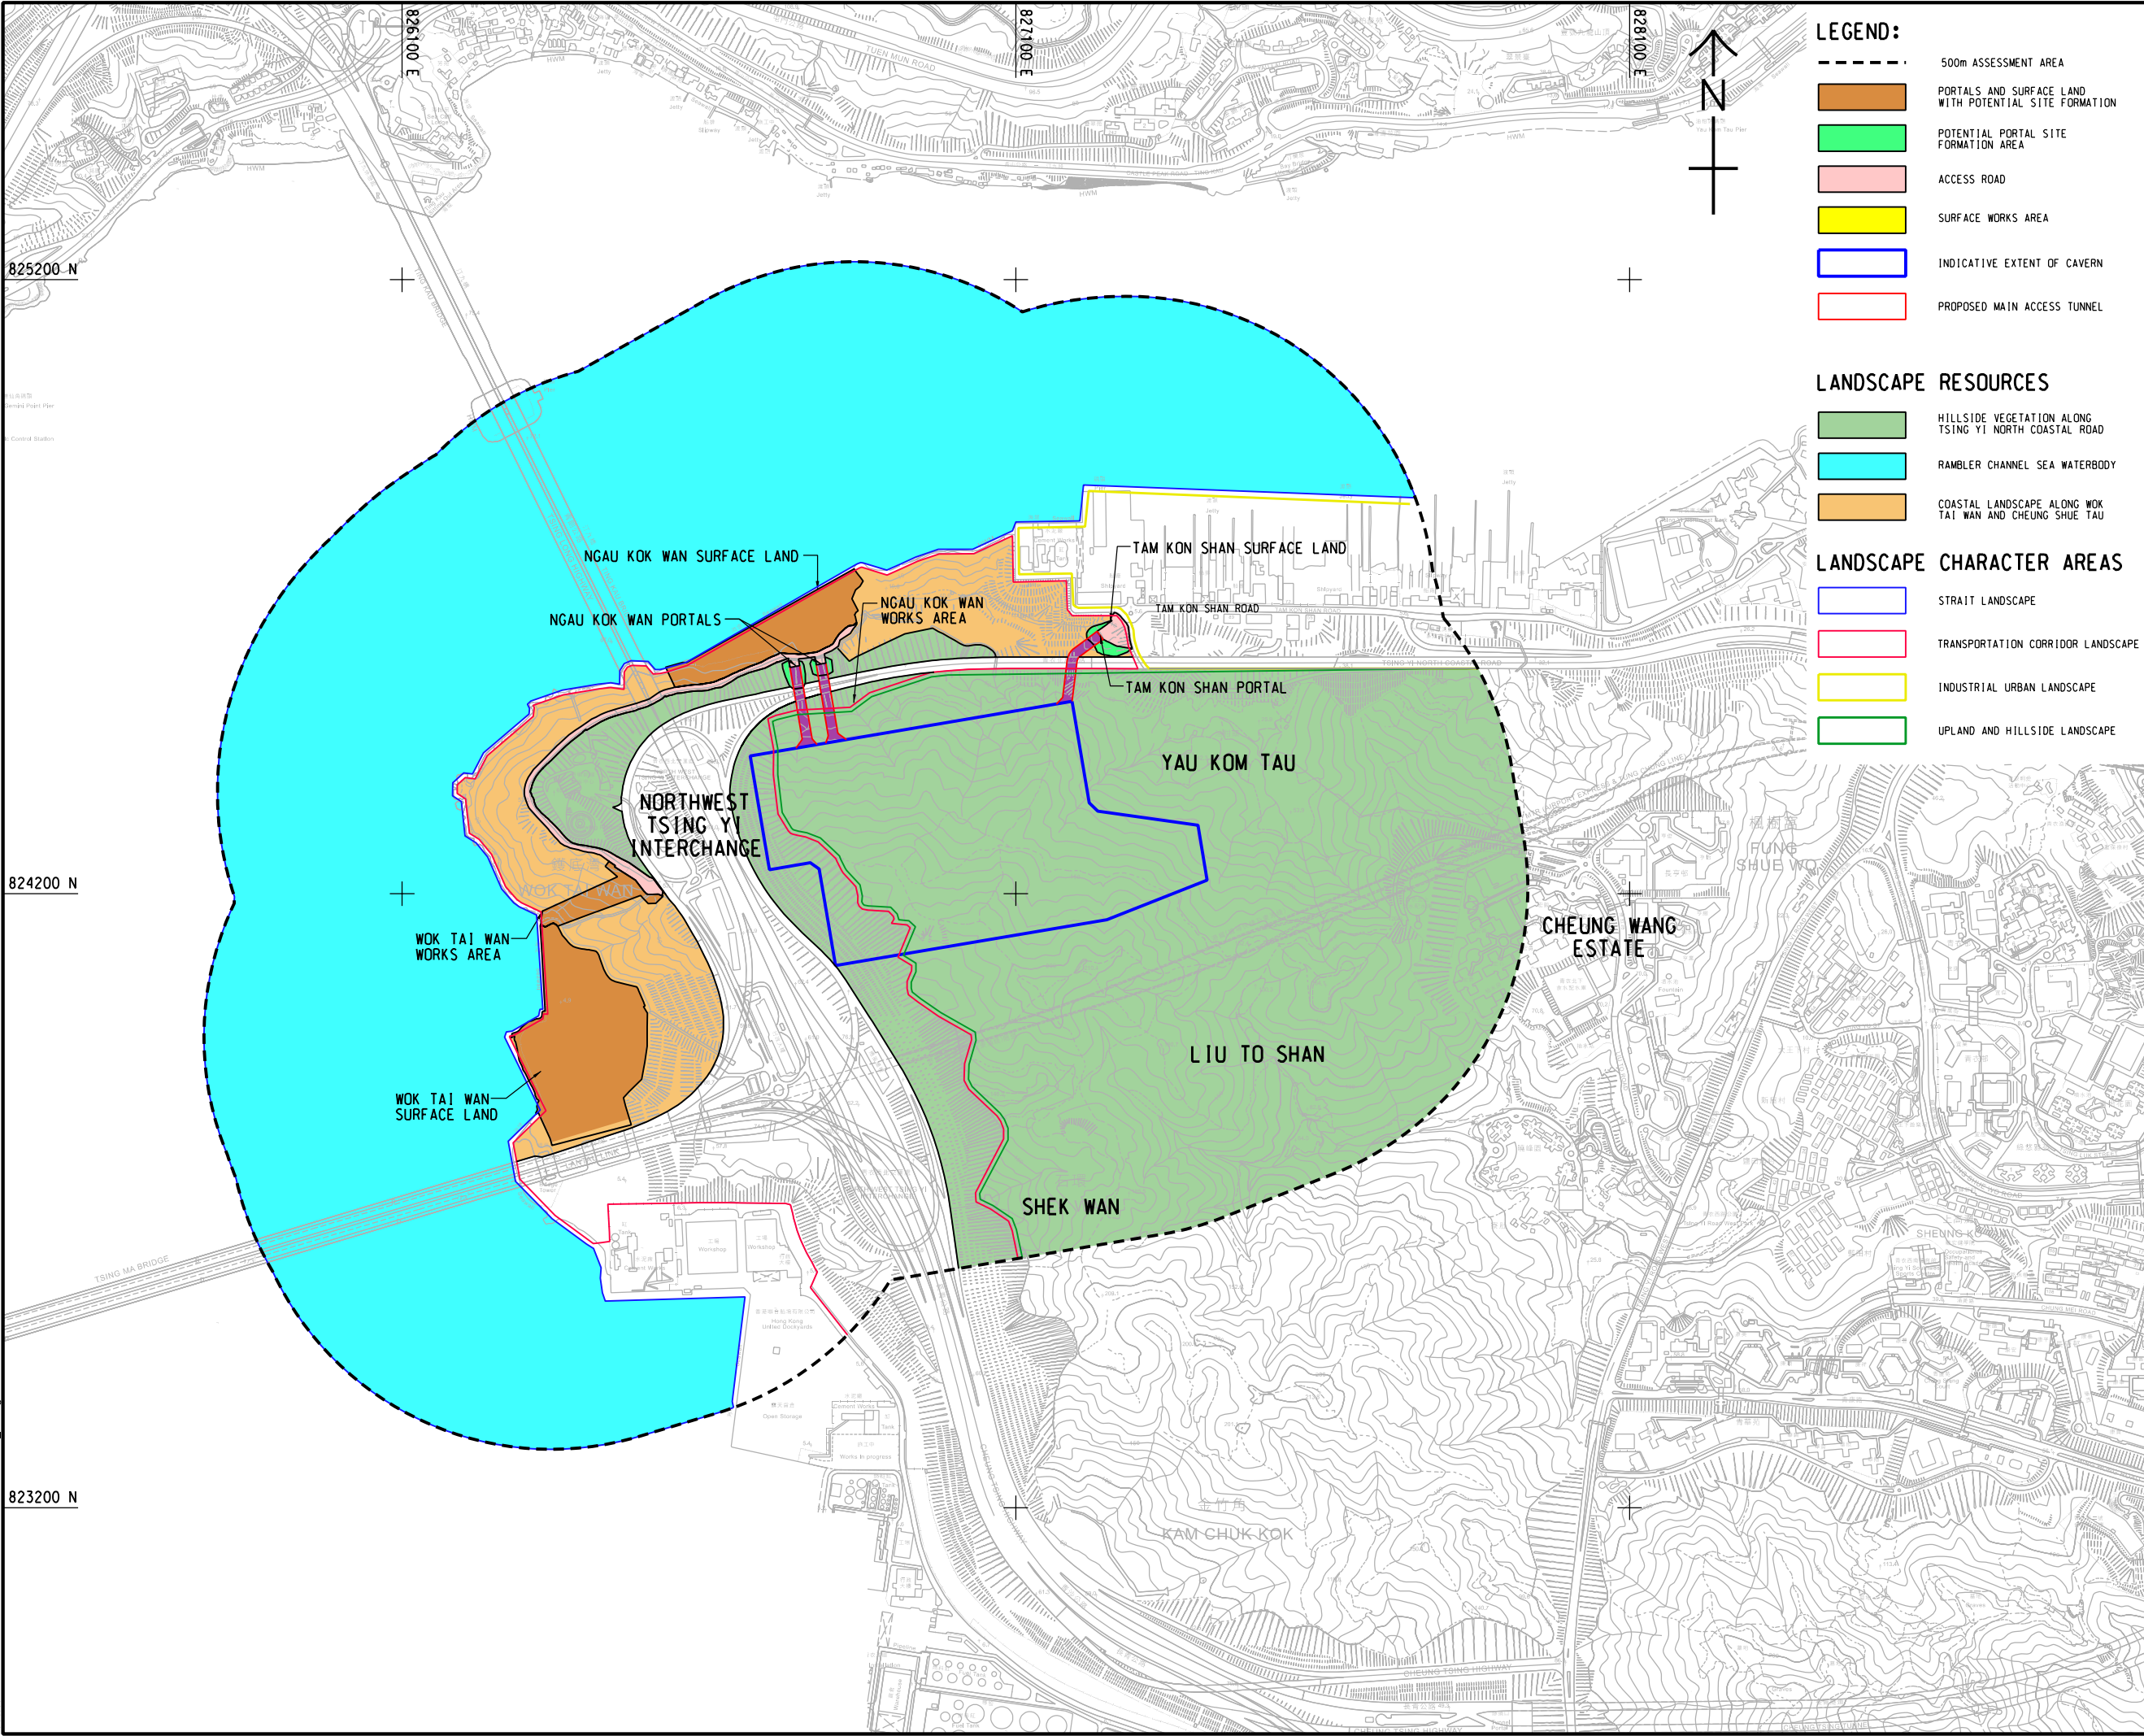

- LEGEND:**
- 500m ASSESSMENT AREA
 - PORTALS AND SURFACE LAND WITH POTENTIAL SITE FORMATION
 - POTENTIAL PORTAL SITE FORMATION AREA
 - ACCESS ROAD
 - SURFACE WORKS AREA
 - INDICATIVE EXTENT OF CAVERN
 - PROPOSED MAIN ACCESS TUNNEL

- LANDSCAPE RESOURCES**
- HILLSIDE VEGETATION ALONG TSING YI NORTH COASTAL ROAD
 - RAMBLER CHANNEL SEA WATERBODY
 - COASTAL LANDSCAPE ALONG WOK TAI WAN AND CHEUNG SHUE TAU

- LANDSCAPE CHARACTER AREAS**
- STRAIT LANDSCAPE
 - TRANSPORTATION CORRIDOR LANDSCAPE
 - INDUSTRIAL URBAN LANDSCAPE
 - UPLAND AND HILLSIDE LANDSCAPE

AECOM

PROJECT
UNDERGROUND QUARRYING AT TSING YI NORTH – INVESTIGATION, DESIGN AND CONSTRUCTION

CLIENT
土木工程拓展署
Civil Engineering and Development Department

CONSULTANT
AECOM Asia Company Ltd.
www.aecom.com

ISSUE/REVISION

I/R	DATE	DESCRIPTION	CHK.

STATUS

SCALE
A3 1: 10000

DIMENSION UNIT
METRES

KEY PLAN

PROJECT NO.
60733229

AGREEMENT NO.
CE 79/2023 (GE)

SHEET TITLE
LANDSCAPE RESOURCES & LANDSCAPE CHARACTER AREA PLAN

SHEET NUMBER
60733229/PA/FIGURE 5.4

ISO A1 594mm x 841mm
Approved:
Checked:
Designer:
Project Management Initials:

V:\BAKU\US5-BAKUSWP\p1dtdrv\Create PH file\new\CSWP-75\color\p1t
Plot File by: ZhengS1
PATH P:\PROJECTS\60733229\DRAWING\REPORT\PAIPA_306.dgn

LOCATION PLAN OF PHOTOMONTAGE VIEWPOINT



LEGEND:

- PORTALS AND SURFACE LAND WITH POTENTIAL SITE FORMATION
- POTENTIAL SITE FORMATION AREA
- ACCESS ROAD
- PROPOSED MAIN ACCESS TUNNEL
- VIEWPOINT (AT GRADE)
- BUILDING HEIGHT

AECOM

PROJECT
UNDERGROUND QUARRYING AT TSING YI NORTH – INVESTIGATION, DESIGN AND CONSTRUCTION

CLIENT
土木工 程 拓 展 署
Civil Engineering and Development Department

CONSULTANT
AECOM Asia Company Ltd.
www.aecom.com

ISSUE/REVISION

NO.	DESCRIPTION	DATE

I/R	DATE	DESCRIPTION	CHK.

STATUS



SCALE	DIMENSION UNIT
A3 1 : 10000	METRES

KEY PLAN

PROJECT NO.	AGREEMENT NO.
60733229	CE 79/2023 (GE)

SHEET TITLE
PHOTOMONTAGE OF PROPOSED DEVELOPMENT

SHEET NUMBER
60733229/PA/FIGURE 5.5

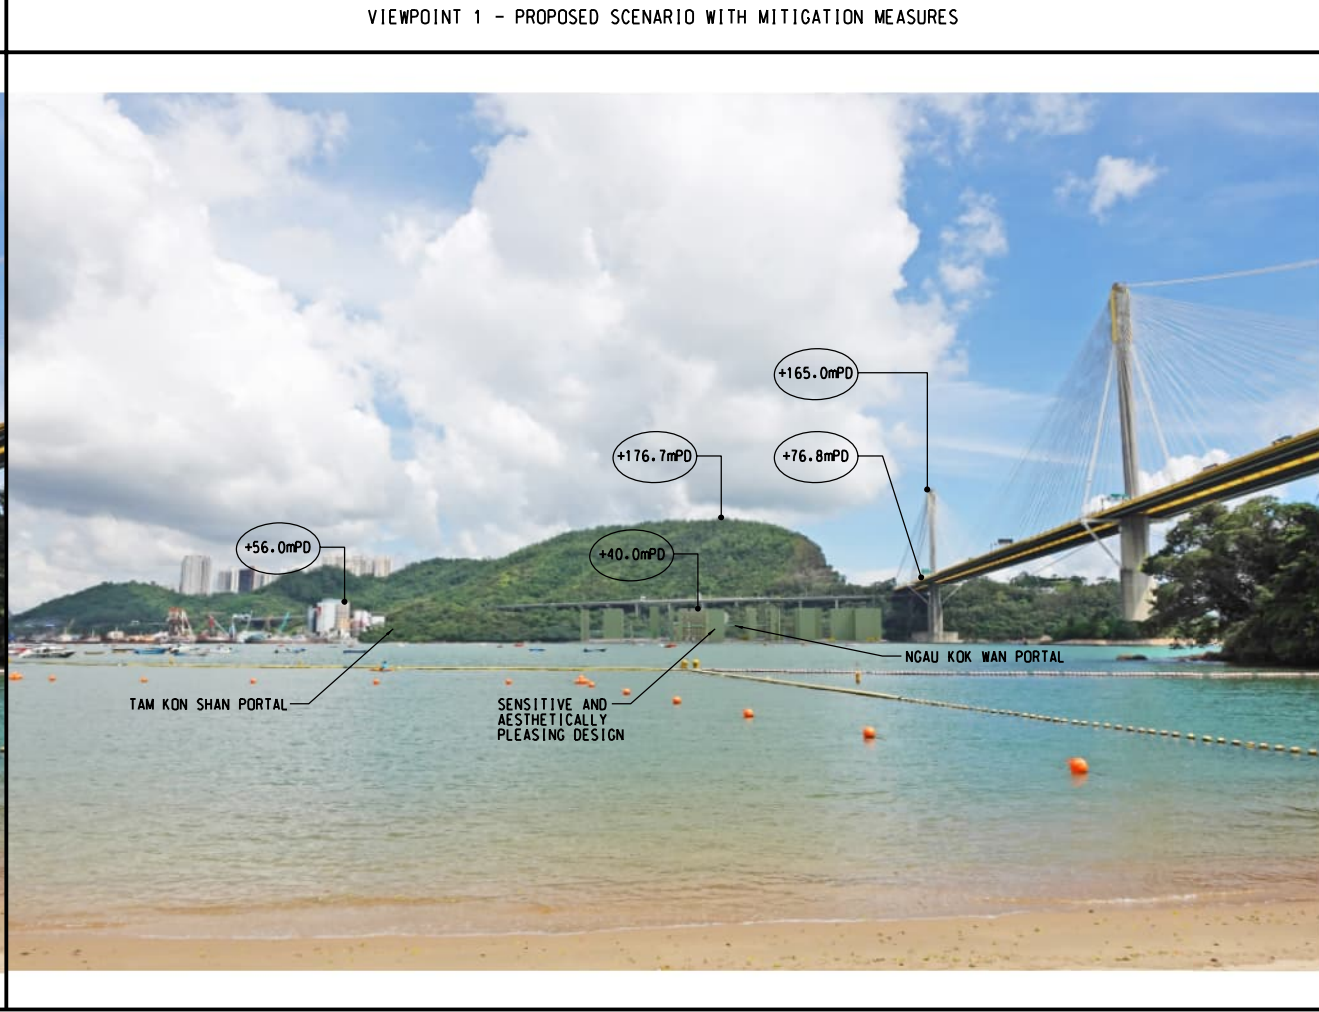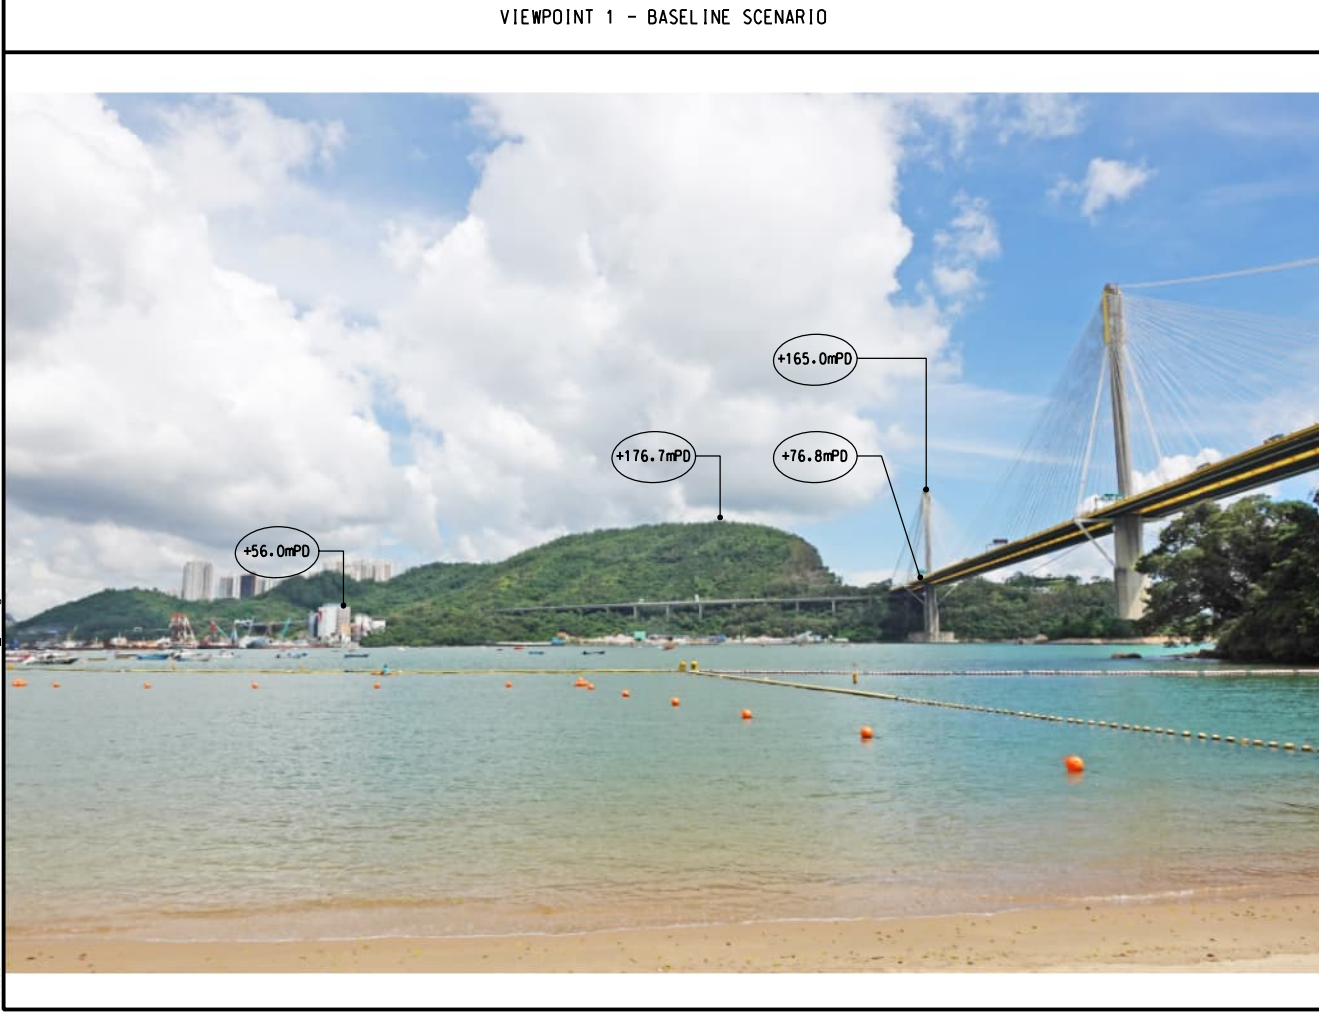

This drawing has been prepared for the use of AECOM's client. It may not be used, modified, reproduced or relied upon by third parties, except as agreed by AECOM or as required by law. AECOM accepts no responsibility, and denies any liability whatsoever, to any party that uses or relies on this drawing without AECOM's express written consent. Do not scale this document. All measurements must be obtained from the stated dimensions.



ISO A1 594mm x 841mm
Approved:
Checked:
Designer:
Project Management Initials:

LOCATION PLAN OF PHOTOMONTAGE VIEWPOINT



VIEWPOINT 2 - BASELINE SCENARIO

VIEWPOINT 2 - PROPOSED SCENARIO WITH MITIGATION MEASURES

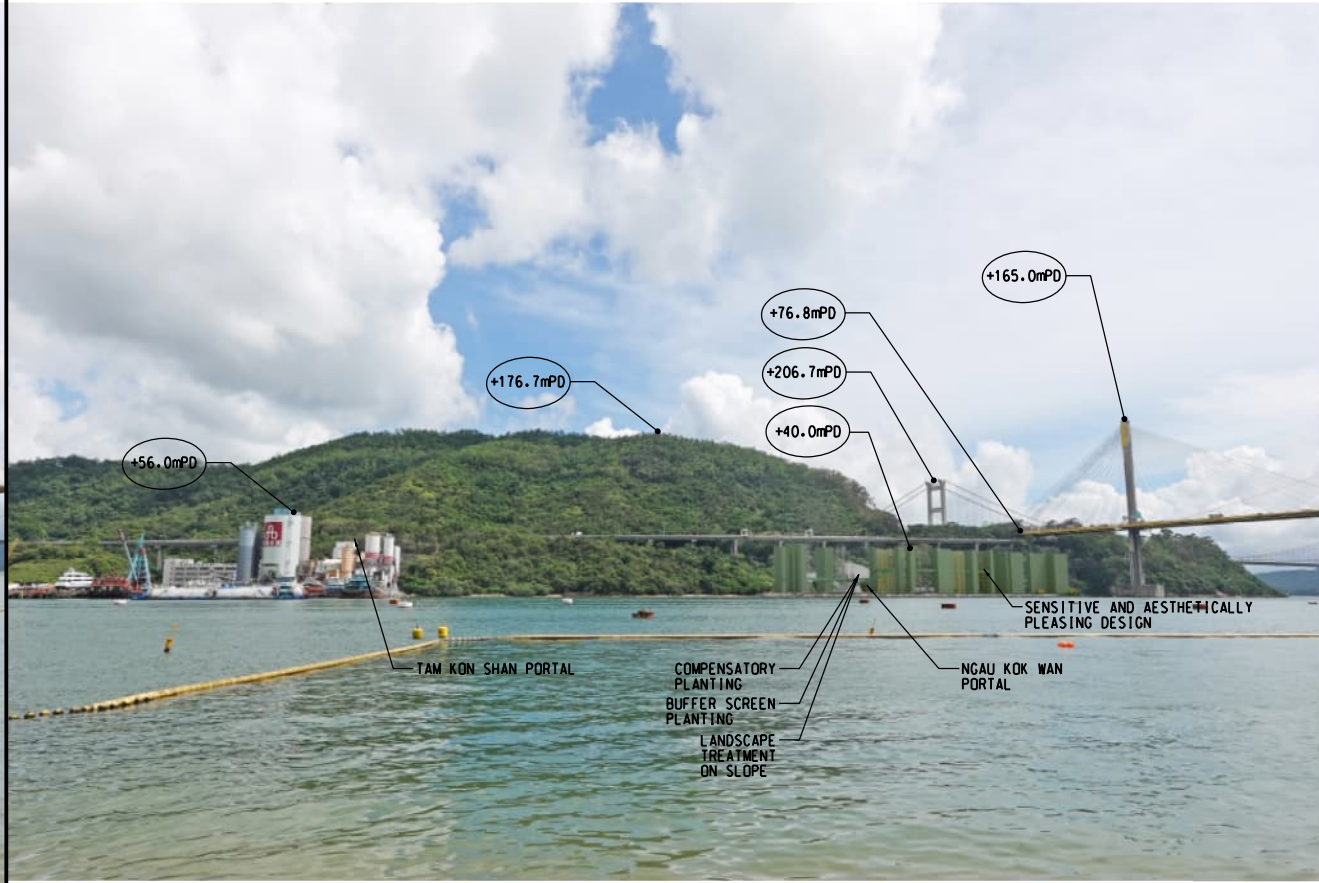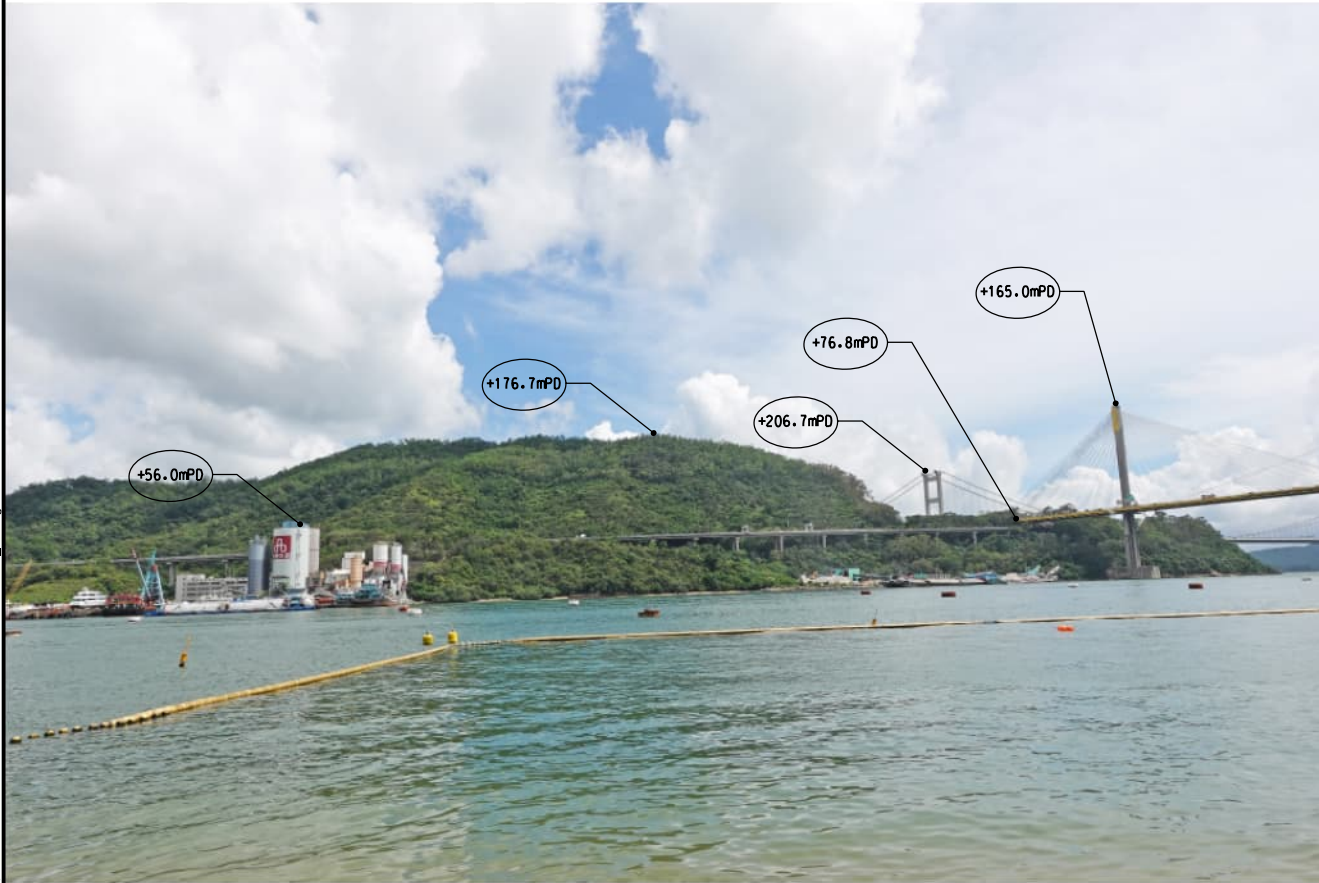

AECOM

PROJECT
UNDERGROUND
QUARRYING AT
TSING YI NORTH –
INVESTIGATION,
DESIGN AND
CONSTRUCTION
CLIENT
土木工程拓展署
Civil Engineering and
Development Department

CONSULTANT
AECOM Asia Company Ltd.
www.aecom.com

ISSUE/REVISION			

STATUS

SCALE
A3 1: 10000
DIMENSION UNIT
METRES

KEY PLAN

PROJECT NO.
60733229
AGREEMENT NO.
CE 79/2023 (GE)

SHEET TITLE
PHOTOMONTAGE OF PROPOSED
DEVELOPMENT

SHEET NUMBER
60733229/PA/FIGURE 5.6

This drawing has been prepared for the use of AECOM's client. It may not be used, modified, reproduced or relied upon by third parties, except as agreed by AECOM or as required by law. AECOM accepts no responsibility, and denies any liability whatsoever, to any party that uses or relies on this drawing without AECOM's express written consent. Do not scale this document. All measurements must be obtained from the stated dimensions.


V:\BAKU\US5-BAKUSWP\p1dtdrv\Create PH file\new\CSWP-75\color\p1t
Plot File by: Zhengsi
PATH P:\PROJECTS\60733229\DRAWING\REPORT\PA\PA_307.dgn

UNDERGROUND QUARRYING AT TSING YI NORTH – INVESTIGATION, DESIGN AND CONSTRUCTION




土木工程拓展署
Civil Engineering and
Development Department

AECOM Asia Company Ltd.
www.aecom.com

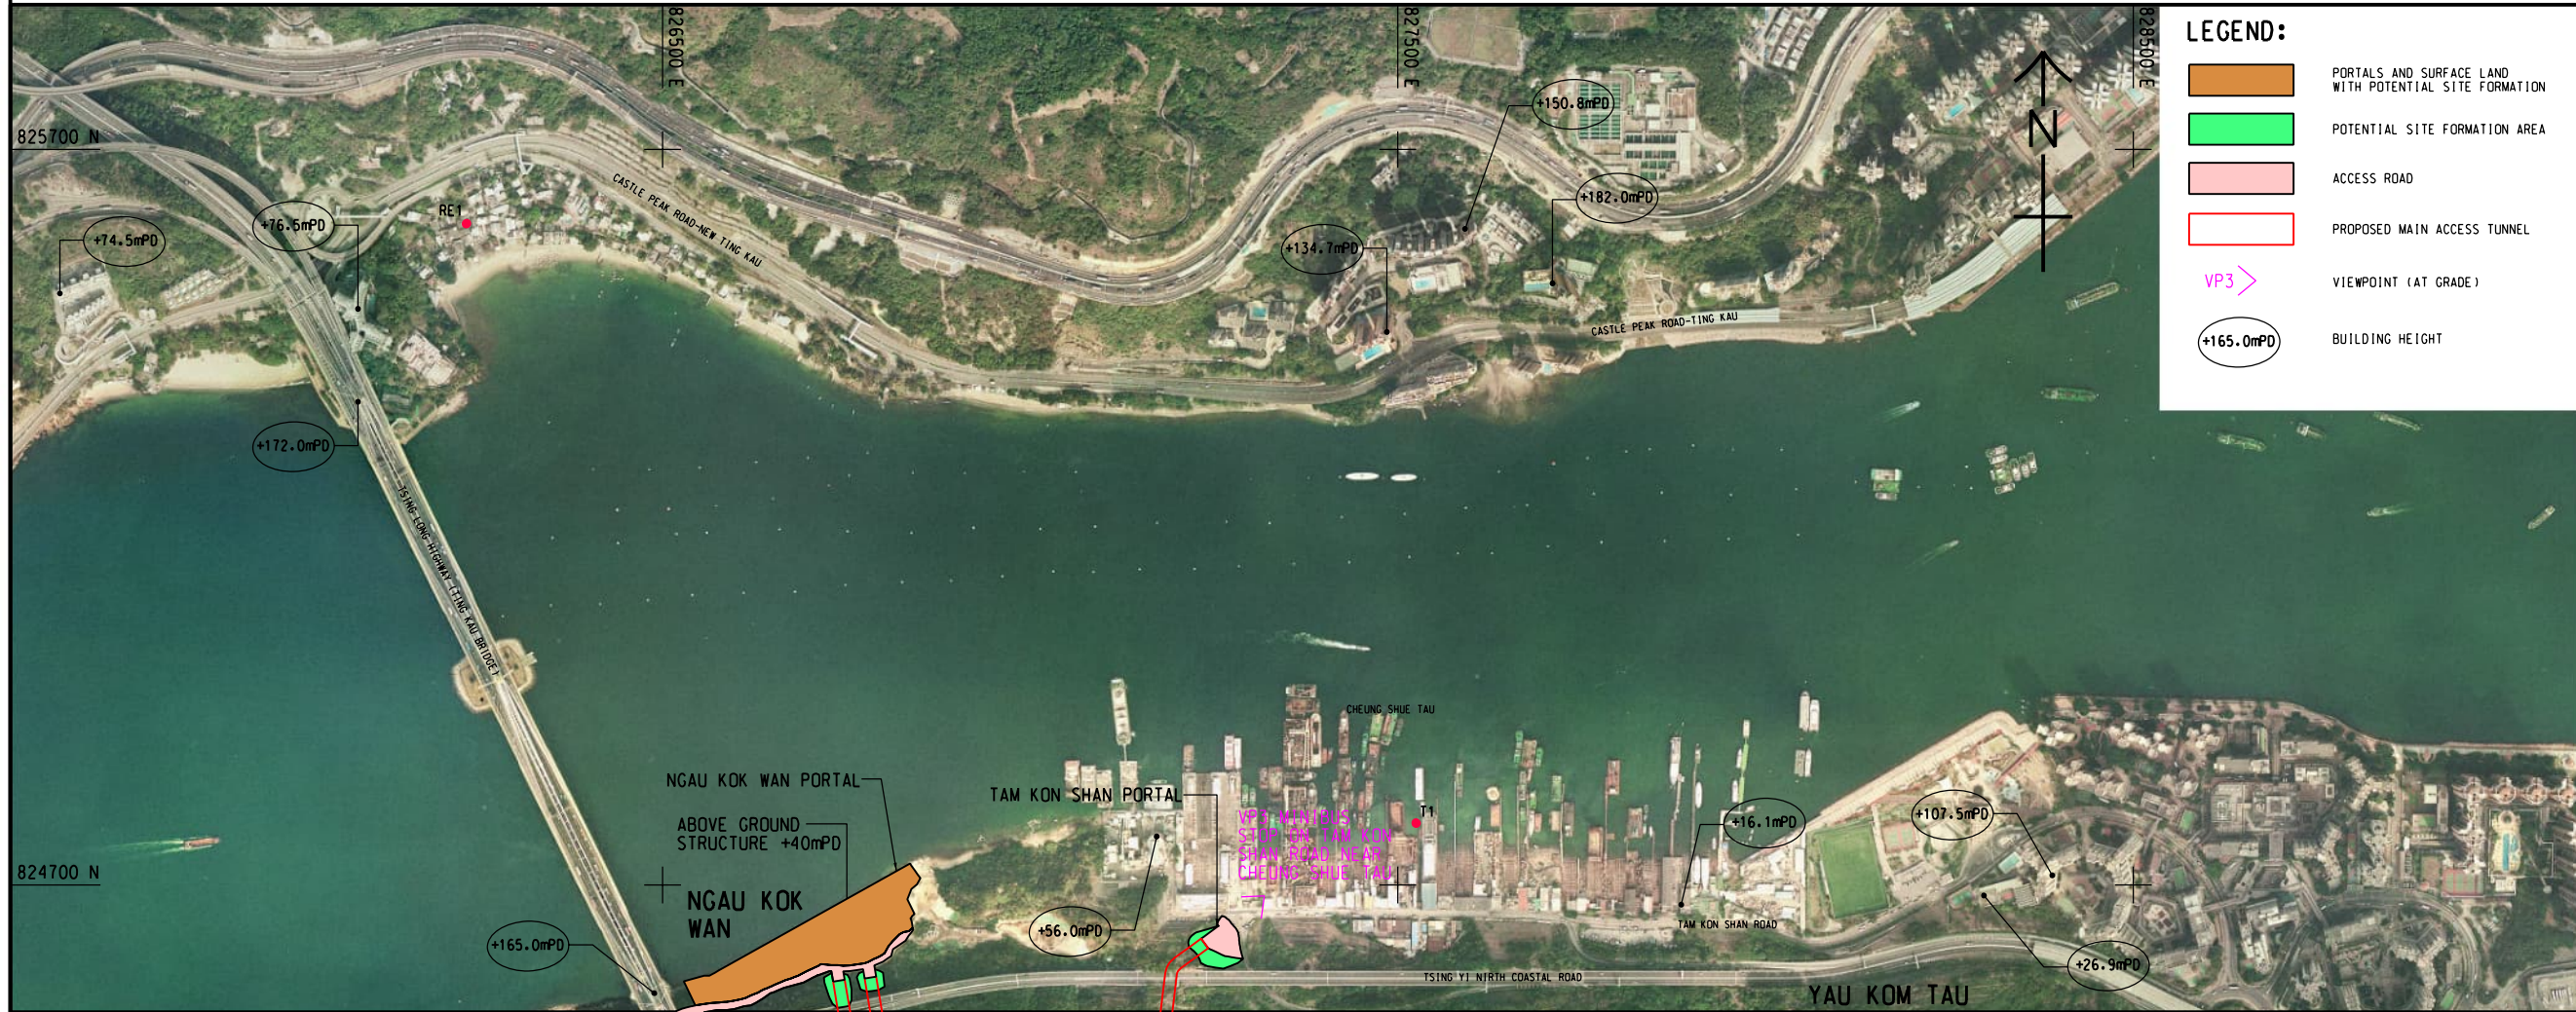

VIEWPOINT 3 - BASELINE SCENARIO

VIEWPOINT 3 - PROPOSED SCENARIO WITH MITIGATION MEASURES

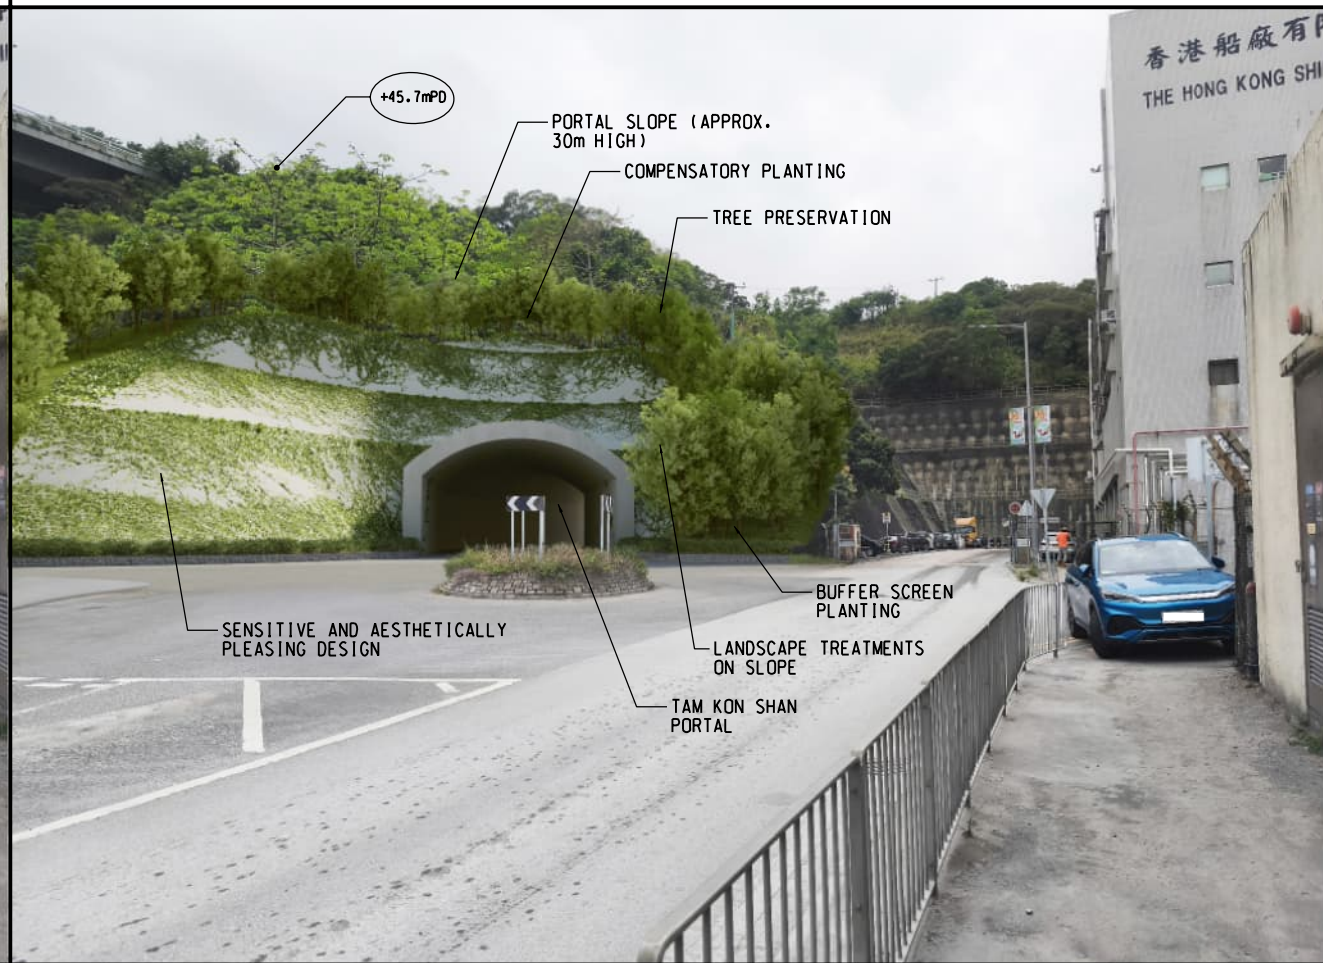

I/R	DATE	DESCRIPTION	CHK.
修訂	日期	內容摘要	查核

SCALE
比例

SCALE

DIMENSION UNIT

A3 1:10000

METRES

東京府

PROJECT NO. 272 (3, 60(34))

项目描述

AGREEMENT NO.
Agreement No. (Date)

(b) (5) DPP

PHOTOMONTAGE OF PROPOSED DEVELOPMENT

(SHEET 3 OF 4)

SHEET NUMBER

圖式編號

60733229/PA/FIGURE 5.7

UNDERGROUND QUARRYING AT TSING YI NORTH – INVESTIGATION, DESIGN AND CONSTRUCTION



土木工程拓展署
Civil Engineering and
Development Department

ISSUE/REVISION
修訂

I/R 修訂	DATE 日期	DESCRIPTION 內容摘要	CHK. 校核

DIMENSION UNIT
尺寸單位

METRES

AGREEMENT NO.
協議編號

60733229 CE 79/2023 (GE)


PHOTOMONTAGE OF PROPOSED DEVELOPMENT

60733229/PA/FIGURE 5.8



VIEWPOINT 4 - BASELINE SCENARIO

VIEWPOINT 4 - PROPOSED SCENARIO WITH MITIGATION MEASURES

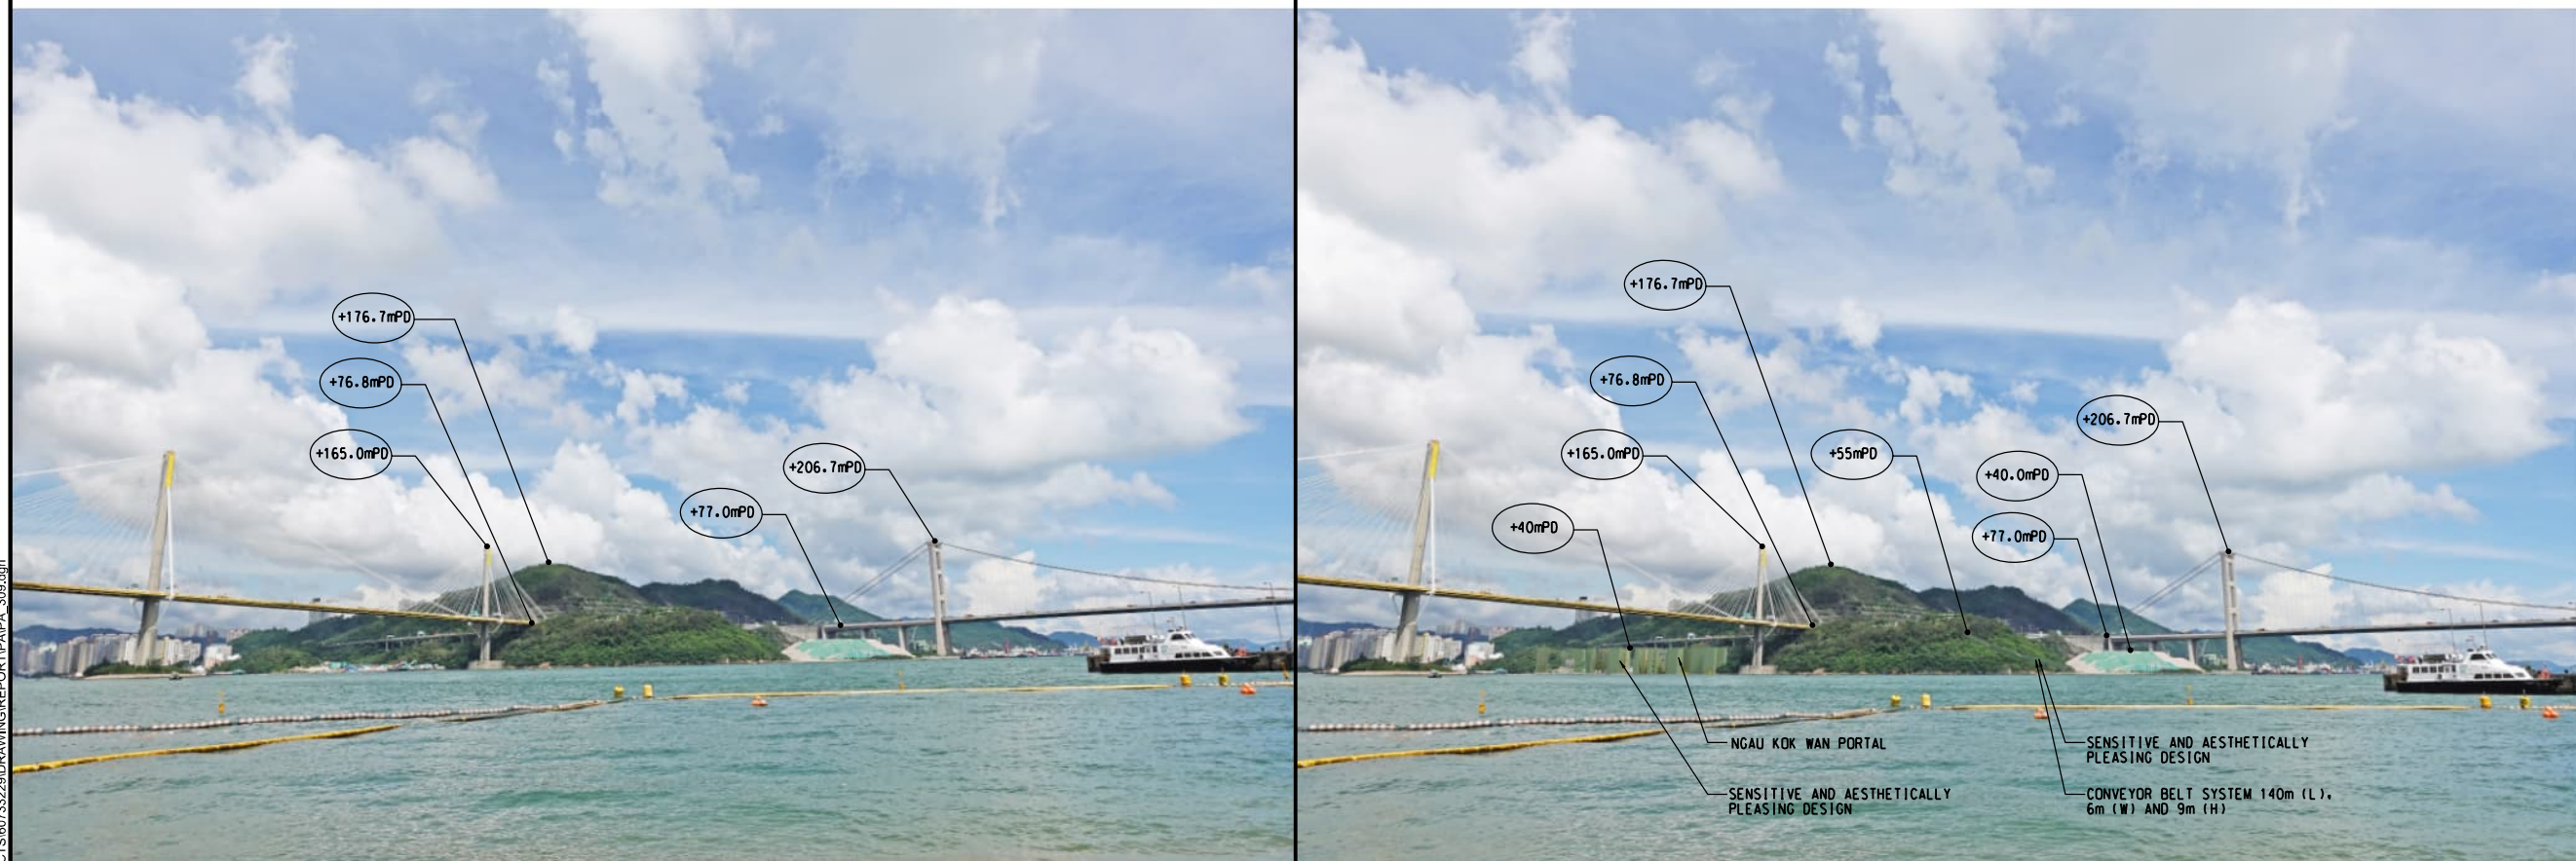

(SHEET 4 OF 4)

