


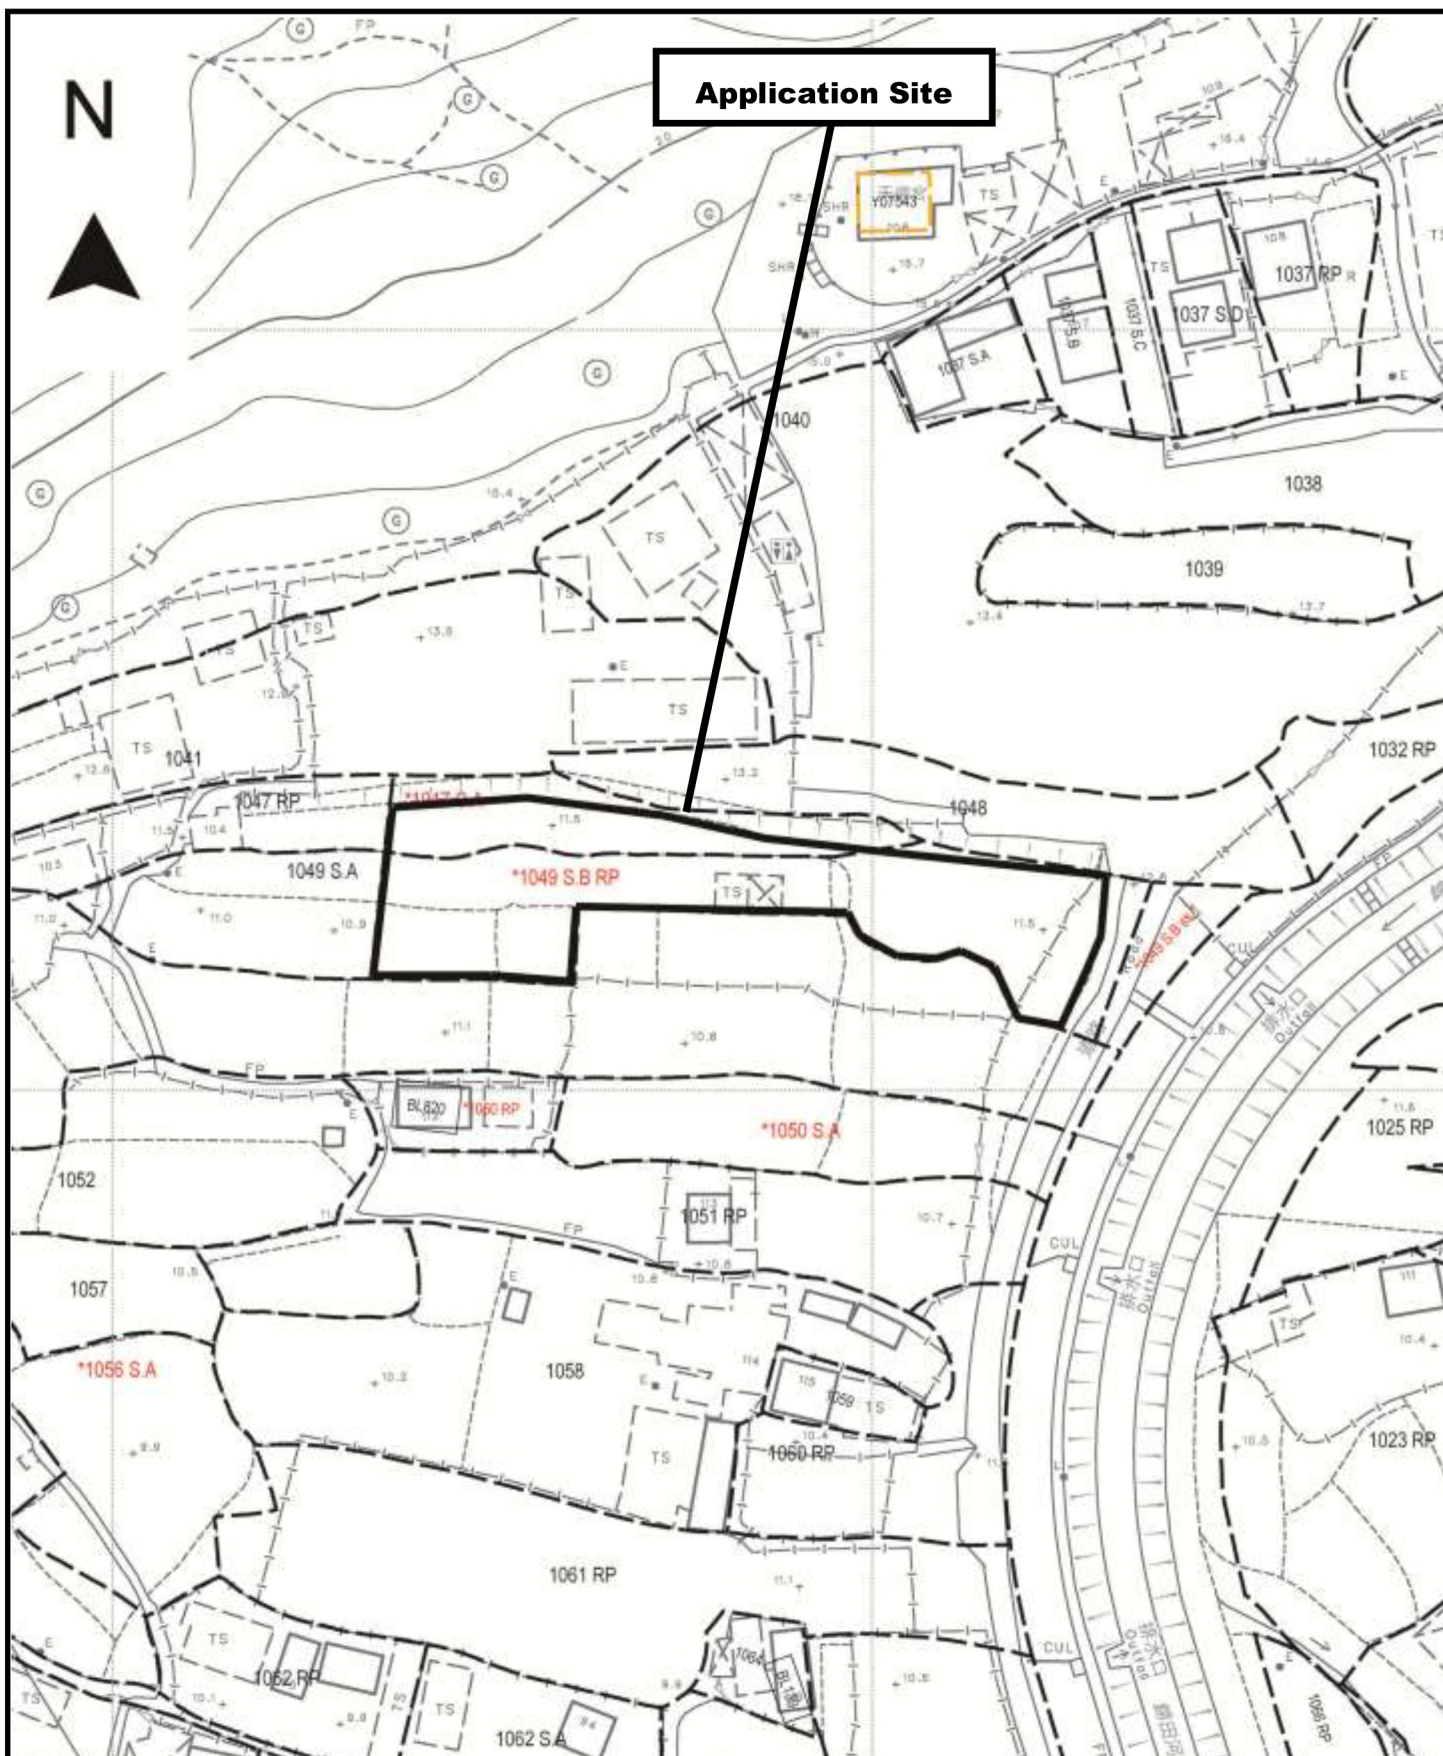

Application Site

Project 項目名稱:

Proposed Temporary Animal Boarding Establishment (Dog Kennel) & Associated Filling of Land for a Period of 5 Years at Lots 1047 S.A (Part) & 1049 S.B RP (Part) in D.D. 109, Kam Tin, Yuen Long, New Territories

Drawing Title 圖目:

Application Site


Drawing No. 圖號:

Figure 1

Remarks 備註:

Scale 比例:

1:1000

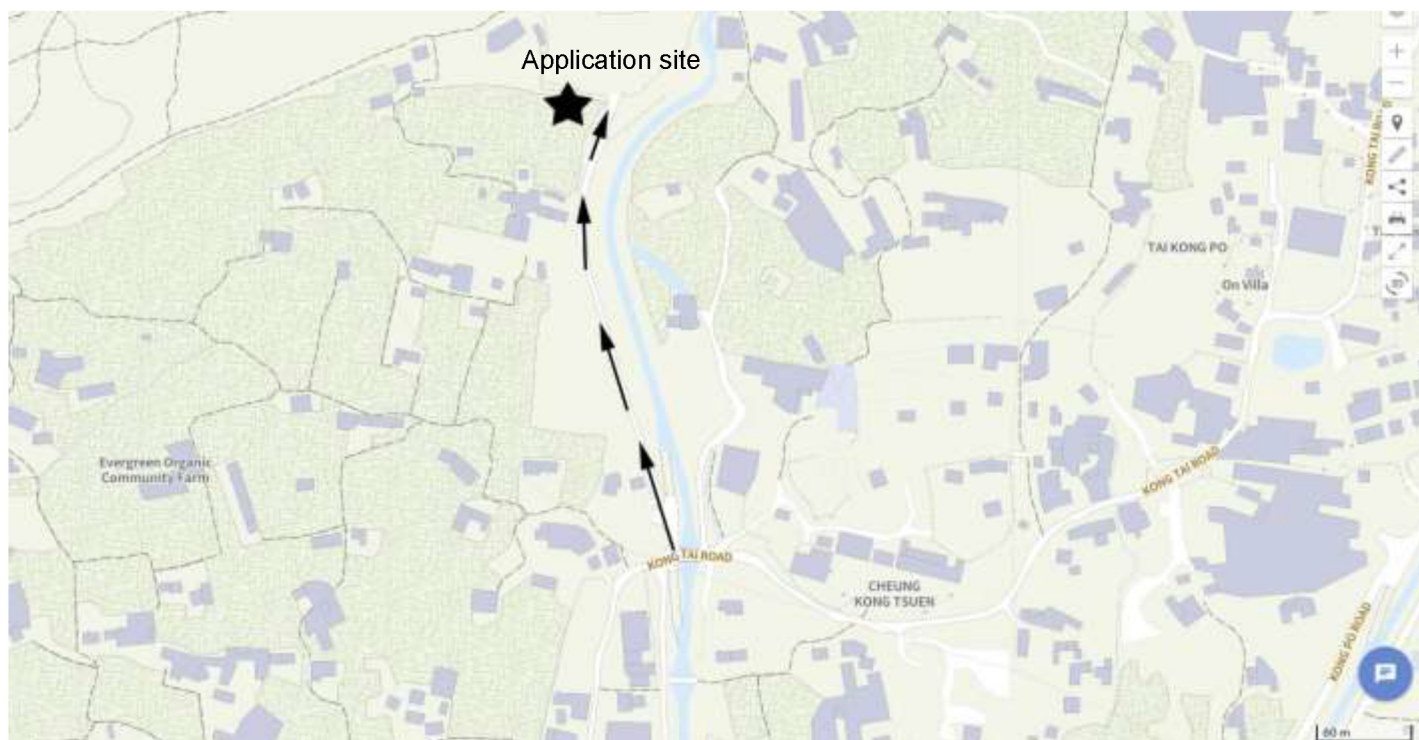

Project 項目名稱:

Proposed Temporary Animal Boarding Establishment (Dog Kennel) & Associated Filling of Land for a Period of 5 Years at Lots 1047 S.A (Part) & 1049 S.B RP (Part) in D.D. 109, Kam Tin, Yuen Long, New Territories

Drawing Title 圖目:

Vehicular Access Plan

Drawing No. 圖號:

Figure 2

Remarks 備註:

→ Vehicular access leading from Kong Tai Road

Scale 比例:


As shown

N



Structure 3

Dog kennel
GFA: Not exceeding 190m²
Height: Not exceeding 4.5m
No. of storey: 1

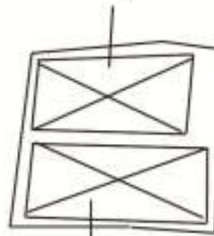

Structure 2

Dog kennel
GFA: Not exceeding 230m²
Height: Not exceeding 4.5m
No. of storey: 1



4 parking spaces of
5m x 2.5m for
private car



Structure 1

Site office & toilet
GFA: Not exceeding 85m²
Height: Not exceeding 4.5m
No. of storey: 1



6m wide
Ingress/Egress



Project 項目名稱:

Proposed Temporary Animal Boarding Establishment (Dog Kennel) & Associated Filling of Land for a Period of 5 Years at Lots 1047 S.A (Part) & 1049 S.B RP (Part) in D.D. 109, Kam Tin, Yuen Long, New Territories

Drawing Title 圖目:

Proposed Layout Plan


Drawing No. 圖號:

Figure 3

Remarks 備註:

Scale 比例:

1:1000

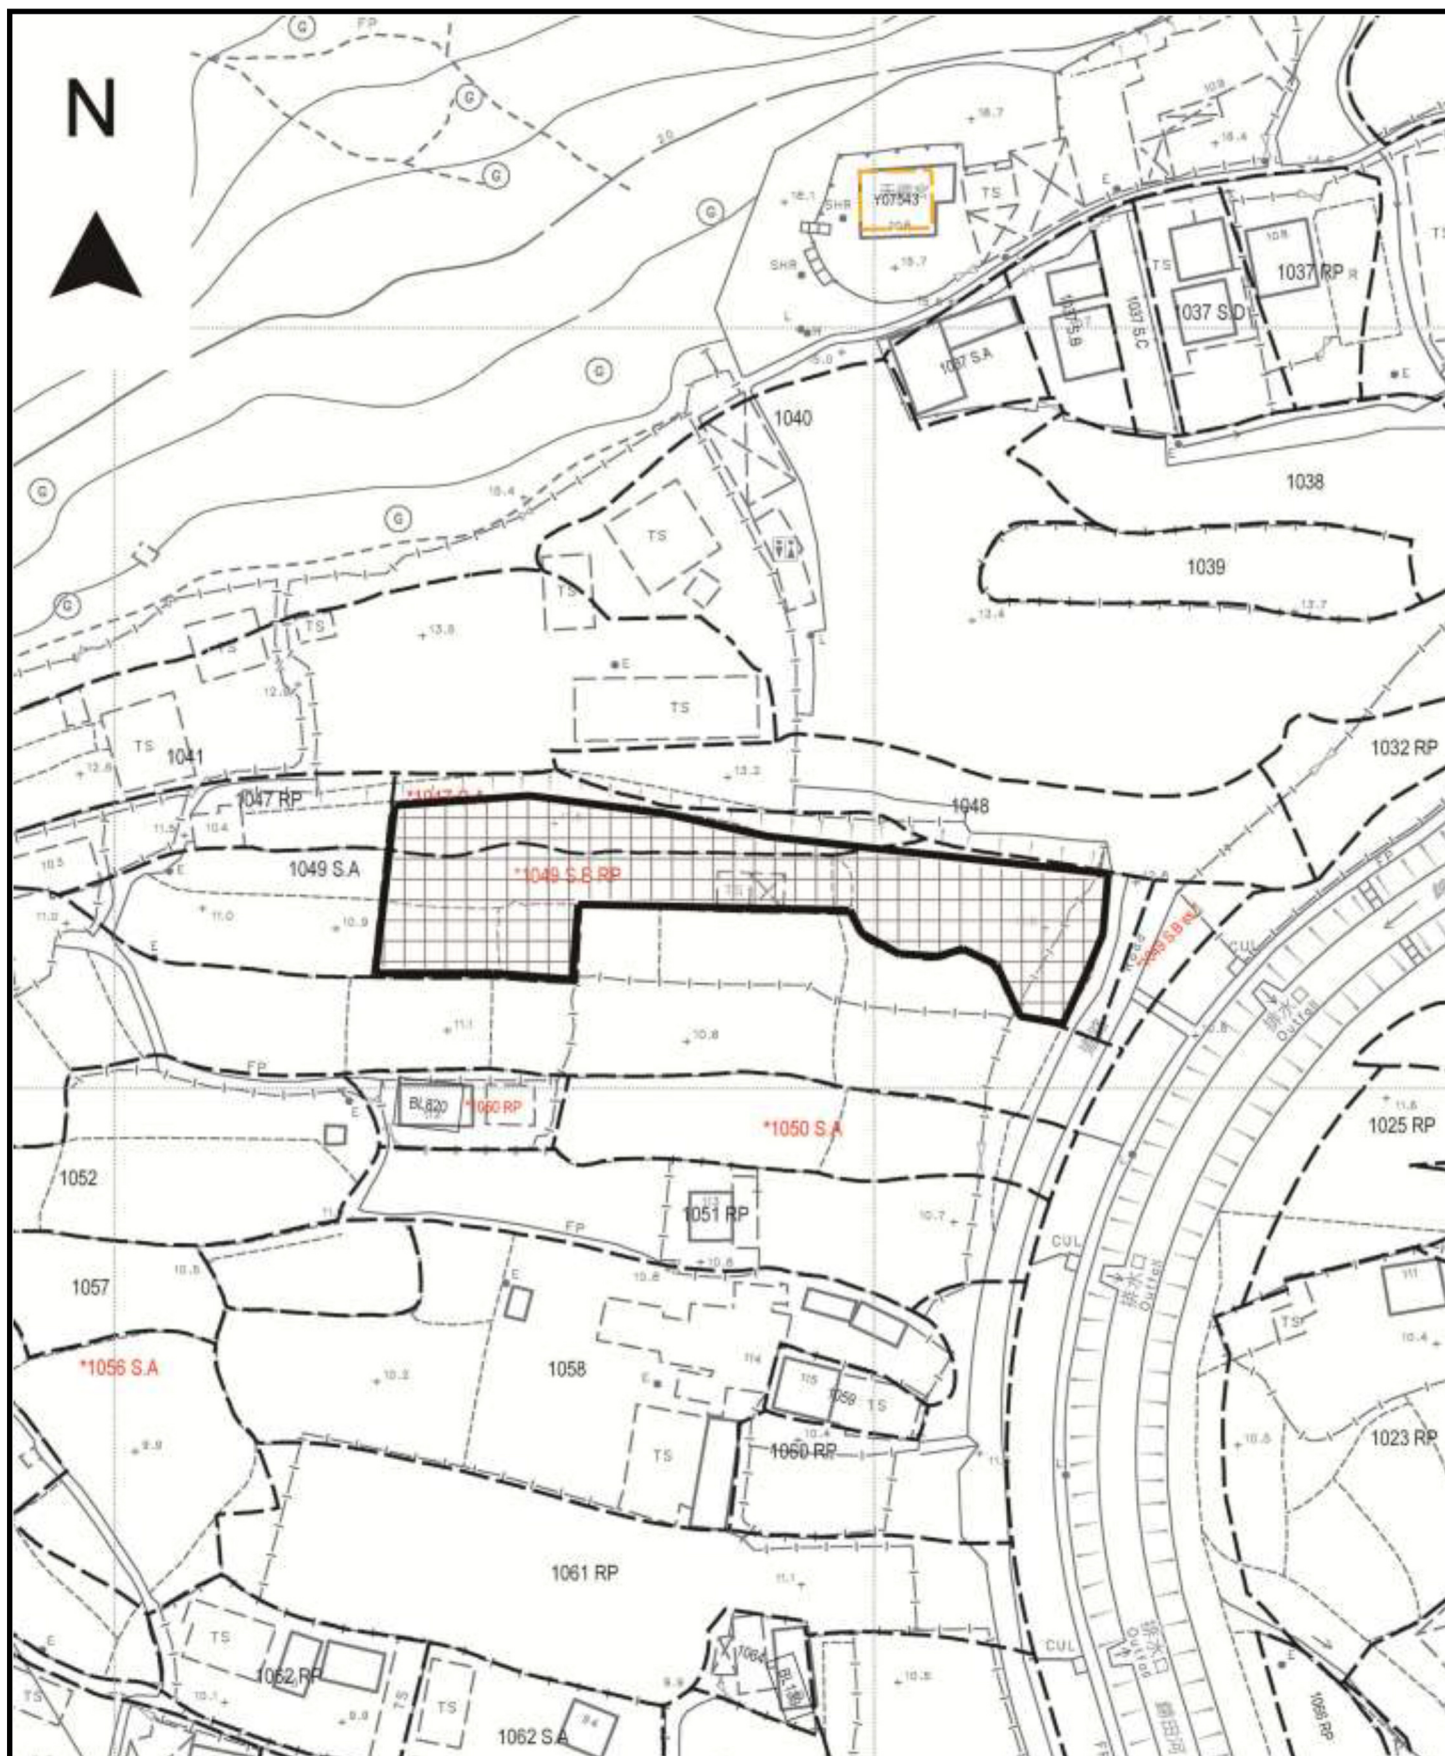

Project 項目名稱:

Proposed Temporary Animal Boarding Establishment (Dog Kennel) & Associated Filling of Land for a Period of 5 Years at Lots 1047 S.A (Part) & 1049 S.B RP (Part) in D.D. 109, Kam Tin, Yuen Long, New Territories

Drawing Title 圖目:

Proposed Site Paving Plan

Drawing No. 圖號:

Figure 5

Remarks 備註:



Proposed paving of site by 0.2m concrete

Scale 比例:

1:1000