



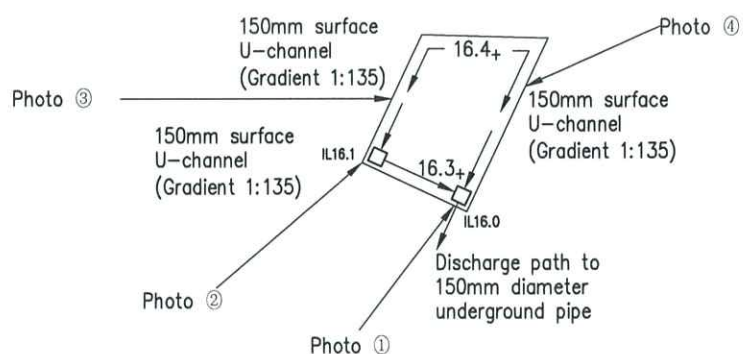

PROJECT 項目名稱: Temporary Animal Boarding Establishment (Cattery) and Associated Filling of Land for a Period of 3 Years at Lots 3 S.E & 8 S.L in D.D.110, Tai Kong Po, Kam Tin, Yuen Long, N.T.	DRAWING TITLE 圖目: Existing Drainage Plan	REMARKS 備註: ☐ Existing catchpit *16.4 Level (in mPD) IL Invert level
	DRAWING No. 圖號: DP-1	SCALE 比例: 1:500

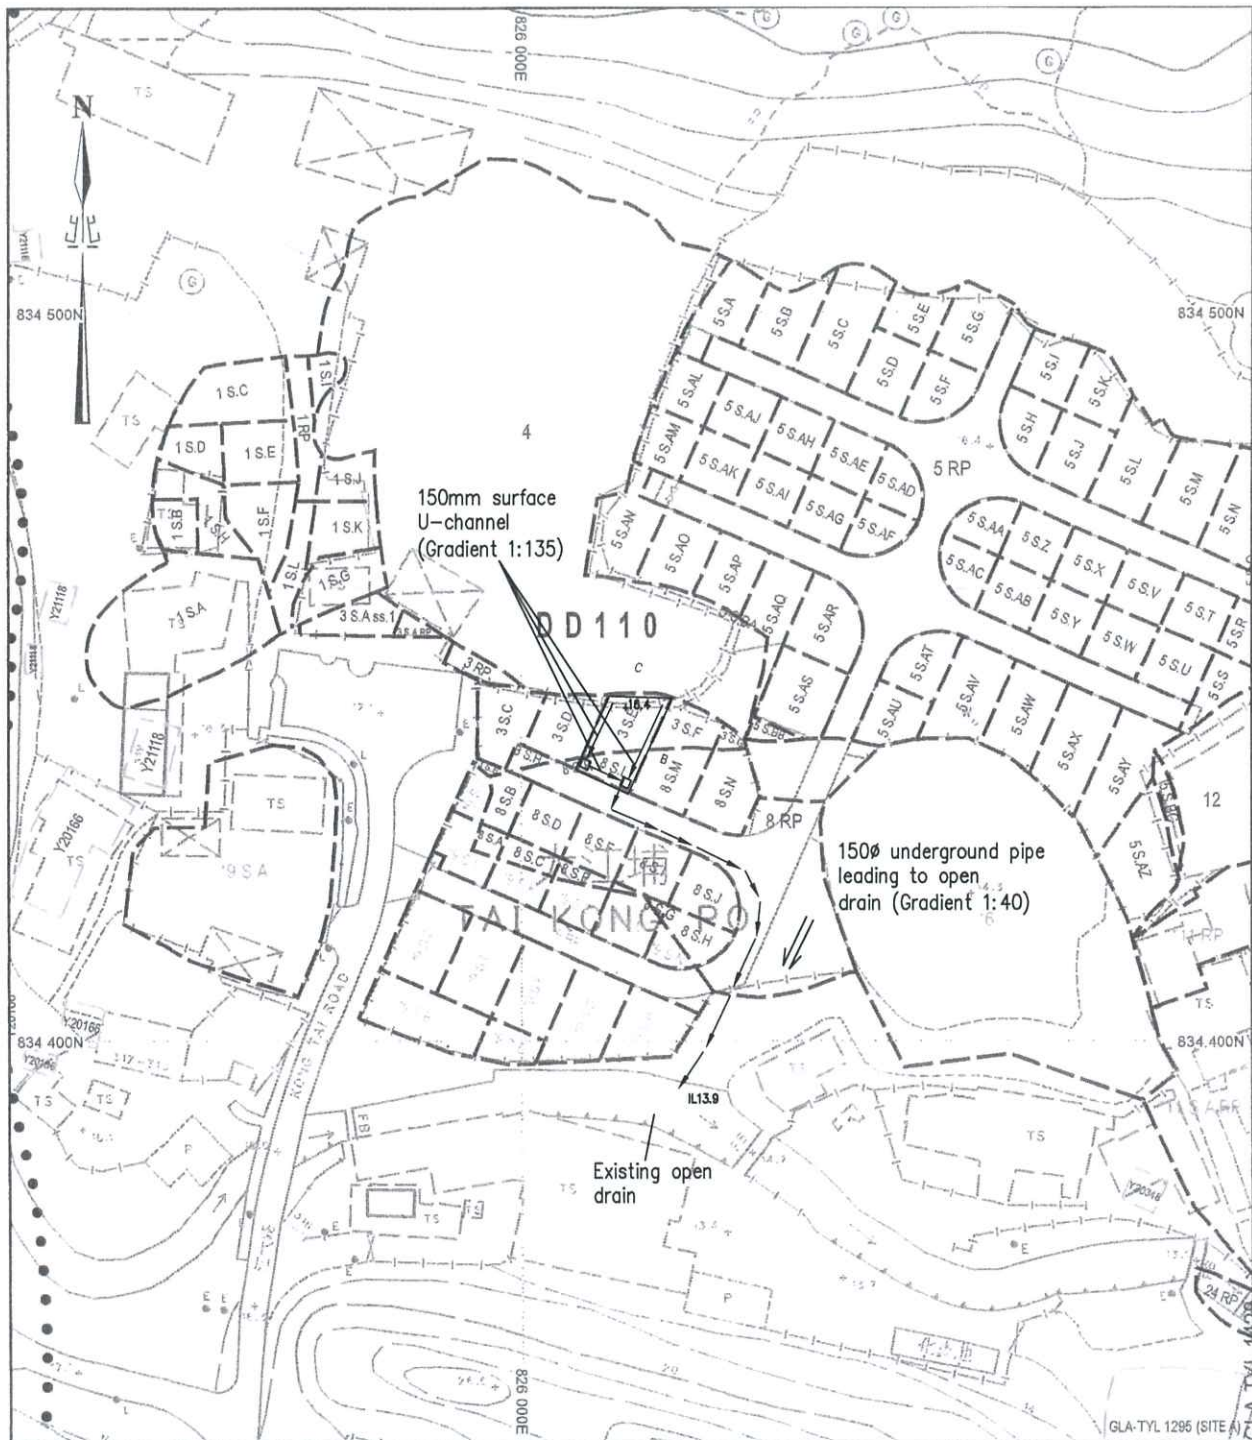

PROJECT 項目名稱:

Temporary Animal Boarding Establishment (Cattery) and Associated Filling of Land for a Period of 3 Years at Lots 3 S.E. & 8 S.L. in D.D.110, Tai Kong Po, Kam Tin, Yuen Long, N.T.

DRAWING TITLE 圖目:

Existing Discharge Path

REMARKS 備註:


- ☐ Existing catchpit
- *16.4 Level (in mPD)
- ⇐ Flow of surface runoff

DRAWING No. 圖號:

DP-2


SCALE 比例:

1:1000

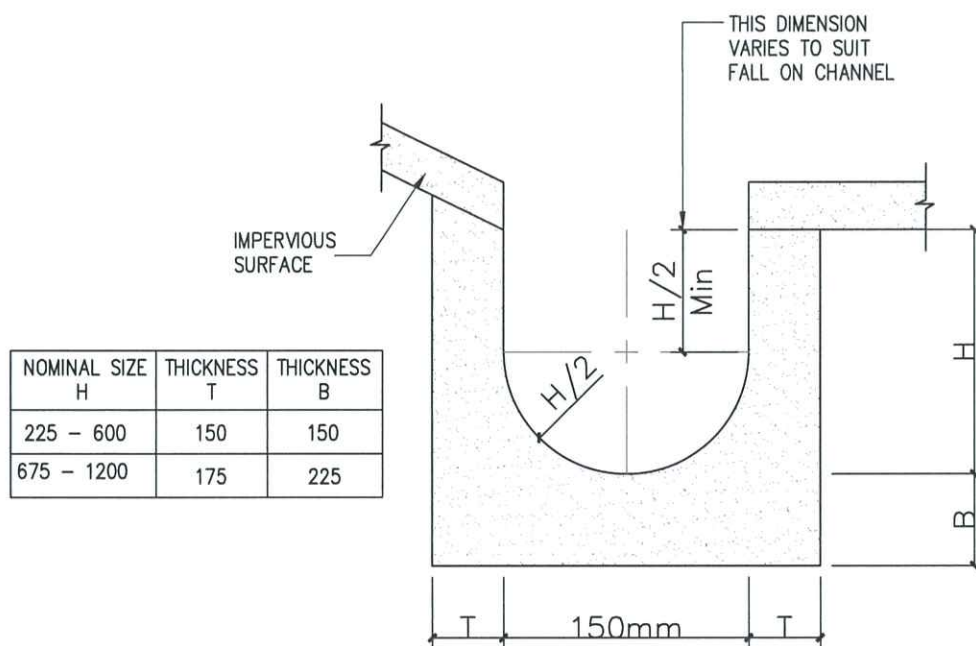


DETAILS OF U-CHANNEL
 (REFERENCE : FIG. 8.11 OF
 GEOTECHNICAL MANUAL FOR SLOPES)
 (N.T.S)

PROJECT 項目名稱: Temporary Animal Boarding Establishment (Cattery) and Associated Filling of Land for a Period of 3 Years at Lots 3 S.E & 8 S.L in D.D.110, Tai Kong Po, Kam Tin, Yuen Long, N.T.	DRAWING TITLE 圖目: Details of Surface U-channel	REMARKS 備註:
	DRAWING No. 圖號: DP-3	SCALE 比例: Not to scale

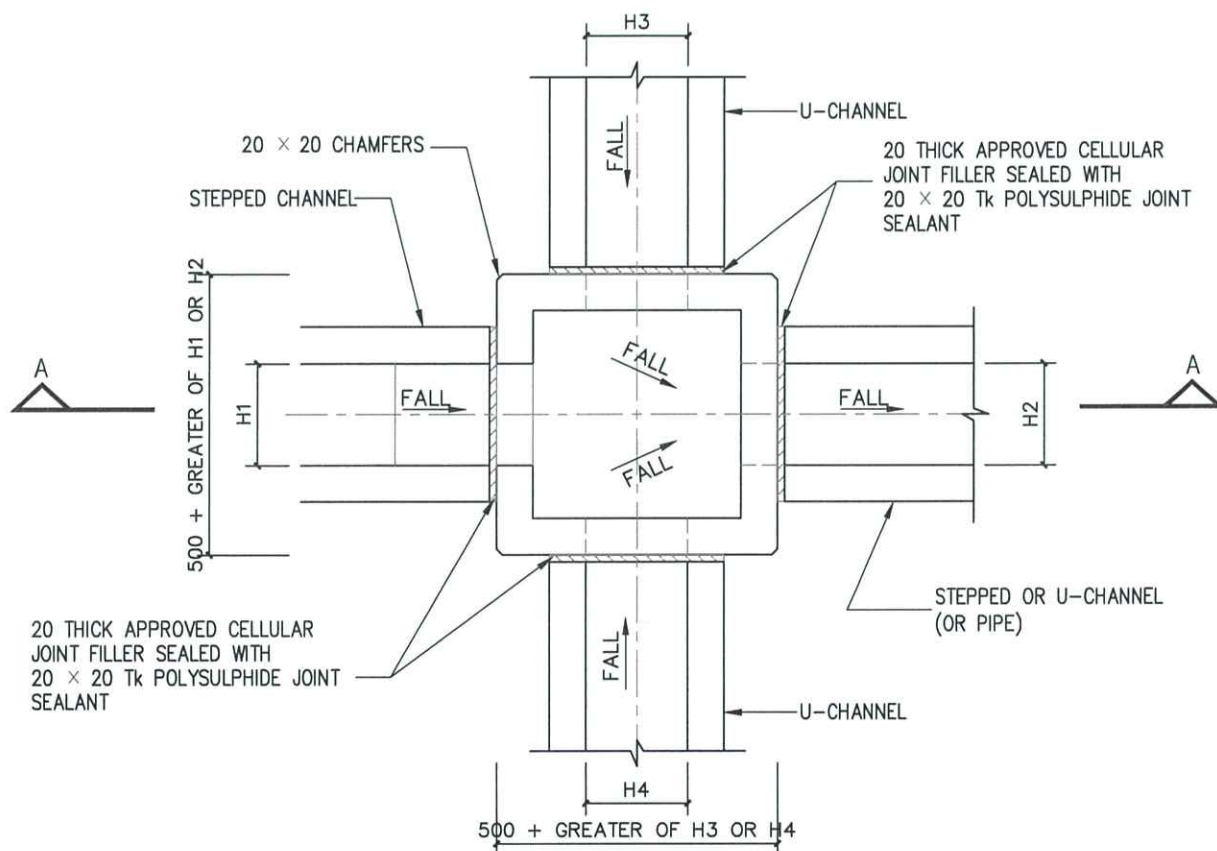

NOMINAL SIZE (LARGEST OF H1, H2, H3 & H4)	B
300 - 600	150
675 - 900	175

20 THICK APPROVED CELLULAR JOINT FILLER SEALED WITH 20 x 20 Tk POLYSULPHIDE JOINT SEALANT

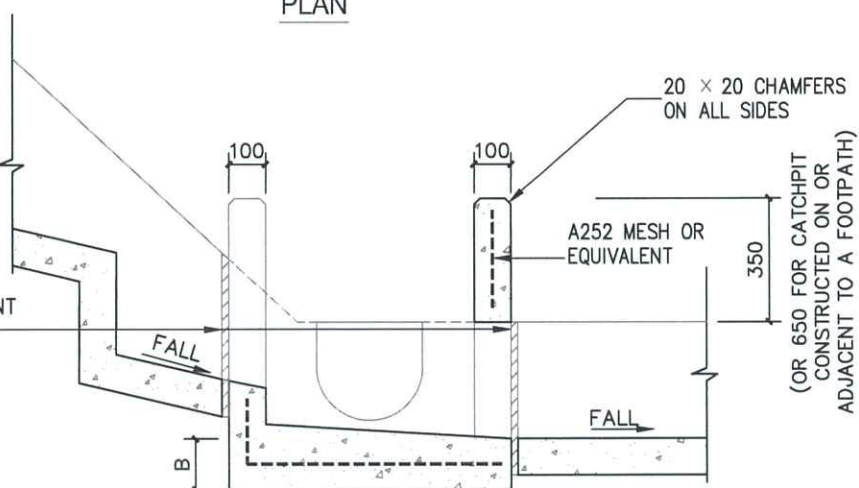

NOTES:

1. ALL DIMENSION ARE IN MILLIMETRES.

PROJECT 項目名稱:

Temporary Animal Boarding Establishment (Cattery) and Associated Filling of Land for a Period of 3 Years at Lots 3 S.E & 8 S.L in D.D.110, Tai Kong Po, Kam Tin, Yuen Long, N.T.

DRAWING TITLE 圖目:

The Details of the Catchpit

REMARKS 備註:

DRAWING No. 圖號:

DP-4

SCALE 比例:

Not to scale

Photo Record for the Existing Drainage Facilities

At Lots 3 S.E (Part) and 8 S.L. in DD 110, Tai Kong Po, Kam Tin, Yuen Long

Photo (1) : The terminal catchpit



Photo (2)



Photo (3) :



Photo (4)

