


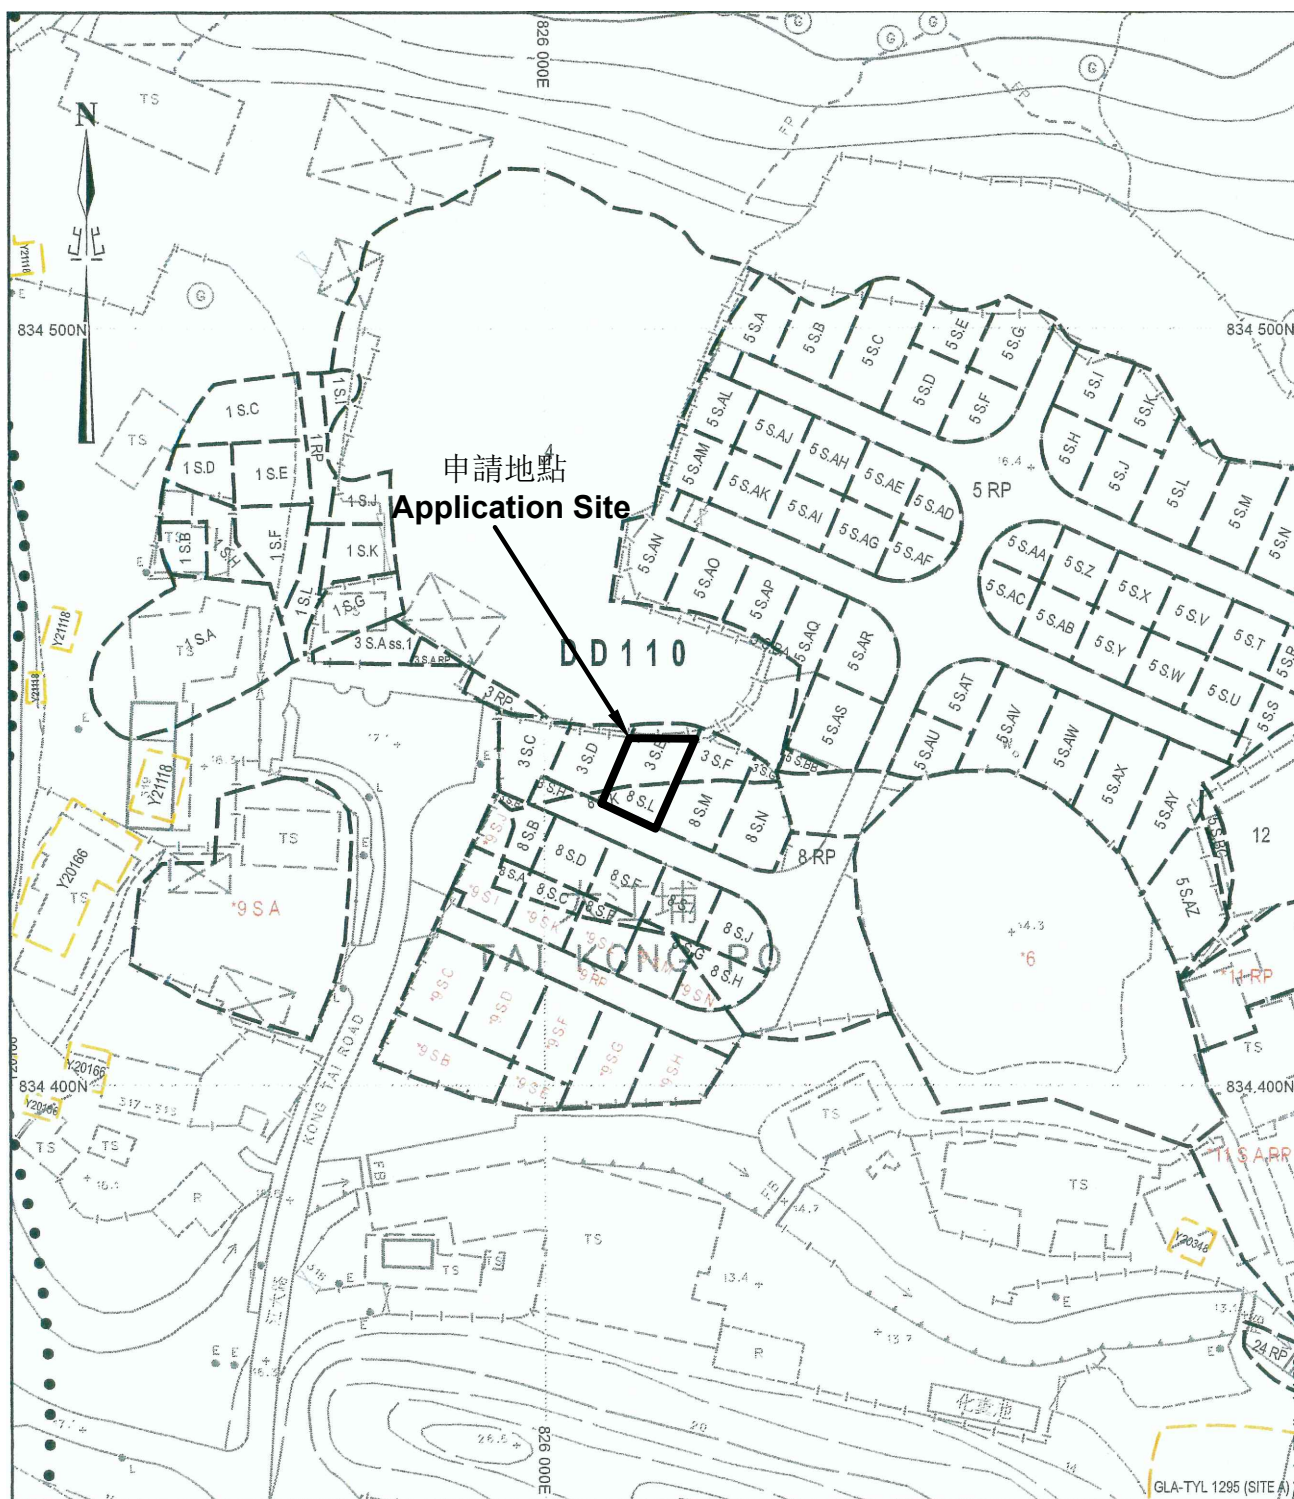

PROJECT 項目名稱:

Temporary Animal Boarding
Establishment (Cattery) and Associated
Filling of Land and Pond for a Period of
3 Years at Lots 3 S.E (Part) & 8 S.L in
D.D.110, Tai Kong Po, Kam Tin, Yuen
Long, N.T.

DRAWING TITLE 圖目:

Site Plan (Lot)

REMARKS 備註:

DRAWING No. 圖號:

SP-1

SCALE 比例:

1:1000