


 Allgain Land Planning 全堅土地規劃	<p>Project 項目名稱: Proposed Temporary Warehouse (Storage of Construction Materials) and Associated Filling of Land for a Period of 3 Years at Lots 1160, 1173 (Part), 1174 RP (Part), 1175 RP (Part) and 1176 RP in D.D. 109, Kam Tin, Yuen Long</p>	<p>Drawing Title 圖紙標題: Location Plan</p>	<p>Remarks 備註: ••• Vehicular access leading Chi Ho Road</p>
		<p>Drawing No. 圖號: 20251217</p>	

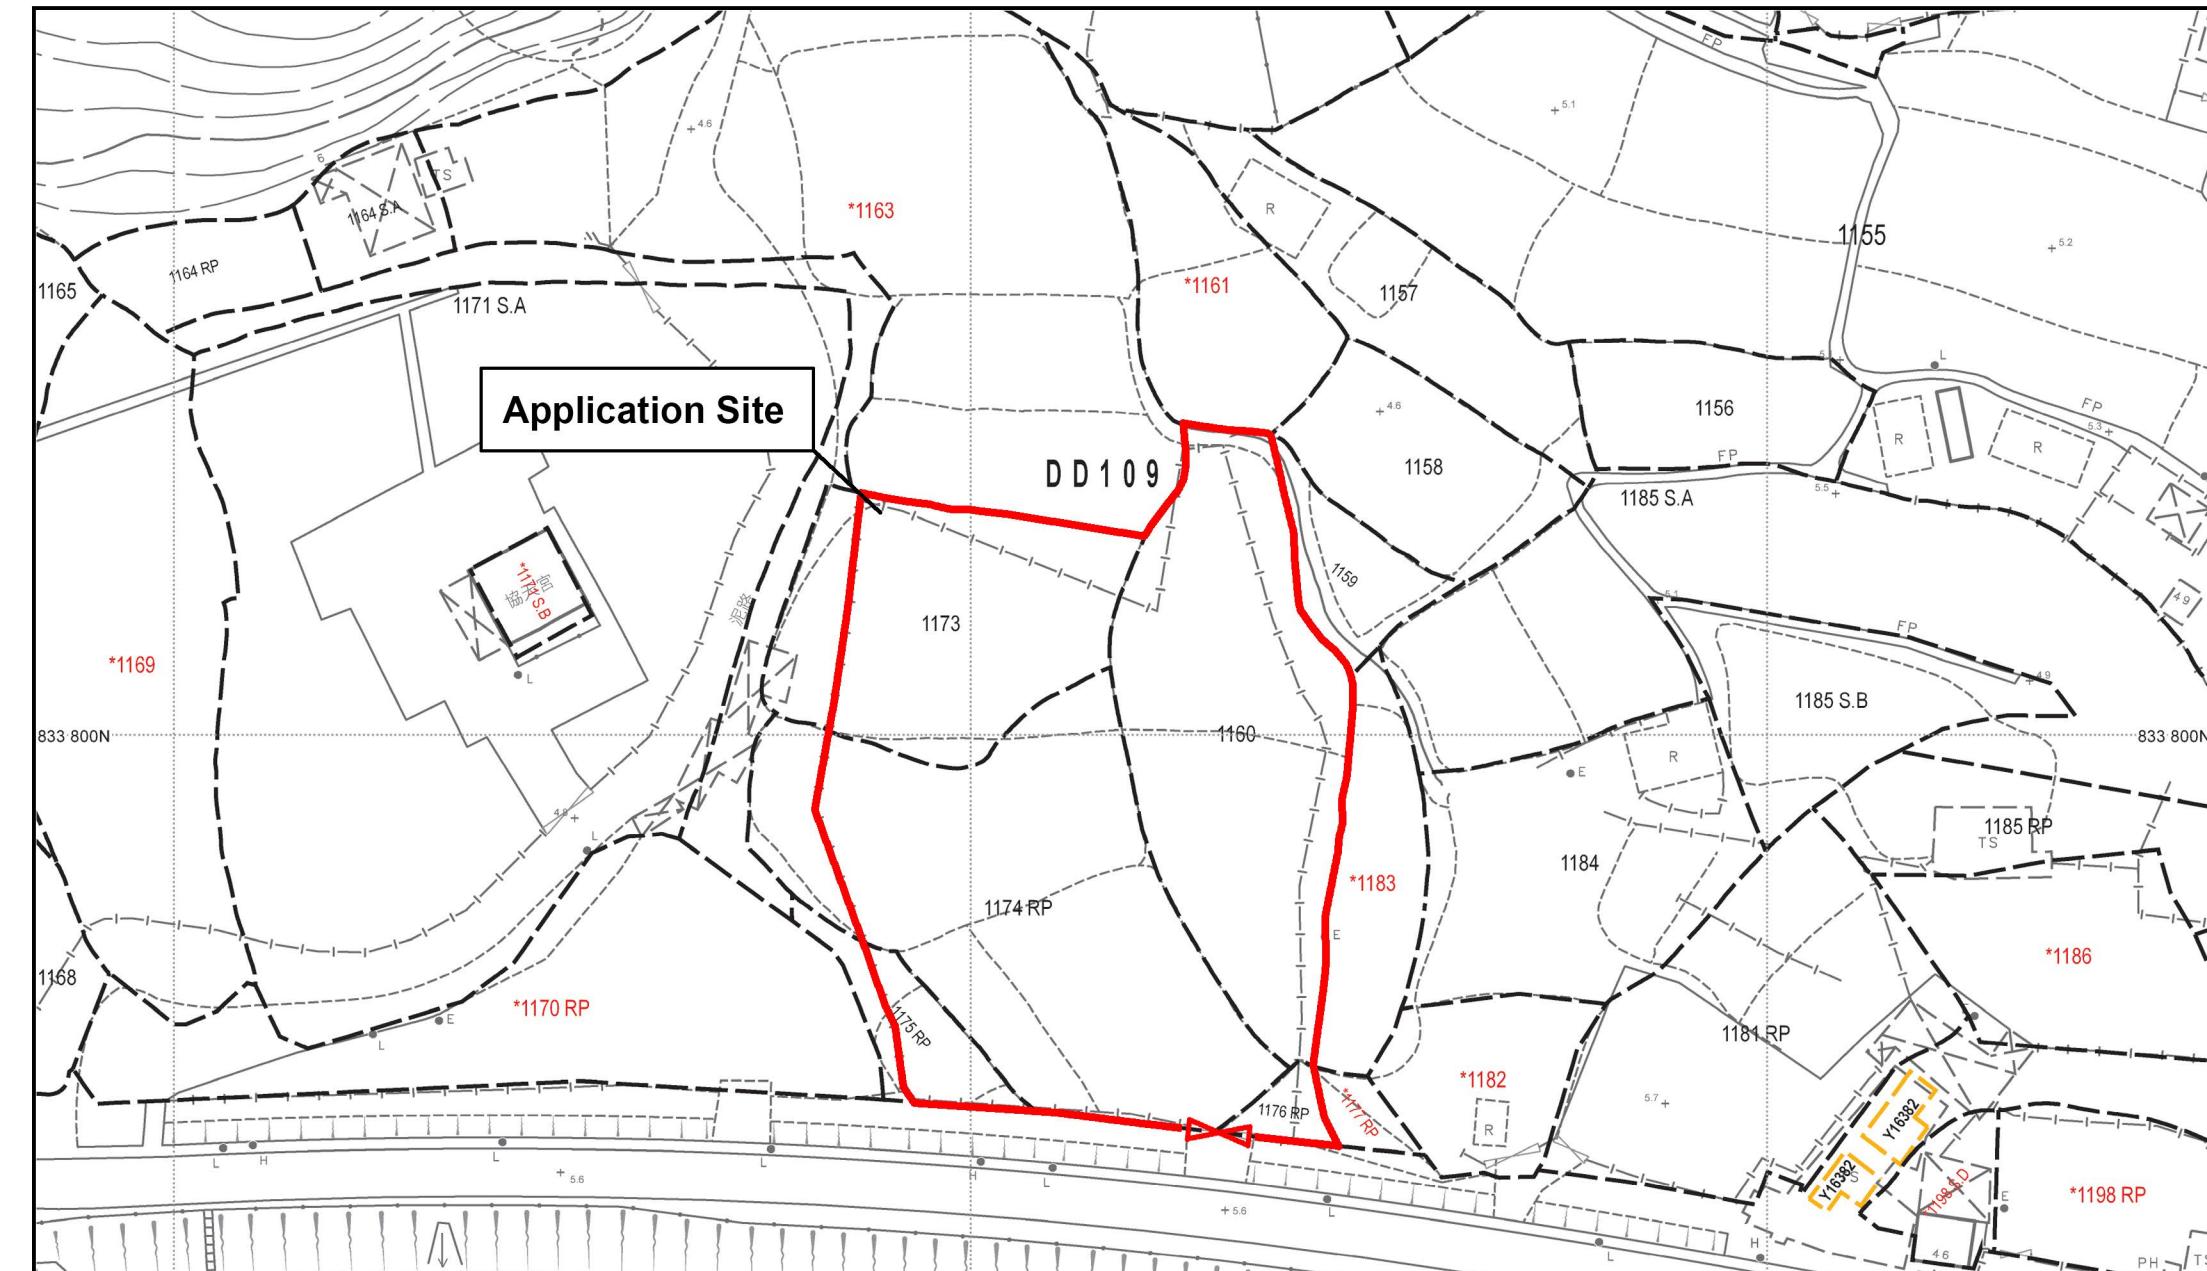

Project 項目名稱:

Proposed Temporary Warehouse (Storage of Construction Materials) and Associated Filling of Land for a Period of 3 Years at Lots 1160, 1173 (Part), 1174 RP (Part), 1175 RP (Part) and 1176 RP in D.D. 109, Kam Tin, Yuen Long

Drawing Title 圖紙標題:

Site Plan

Drawing No. 圖號:
20251217

Remarks 備註:

Application Site

