


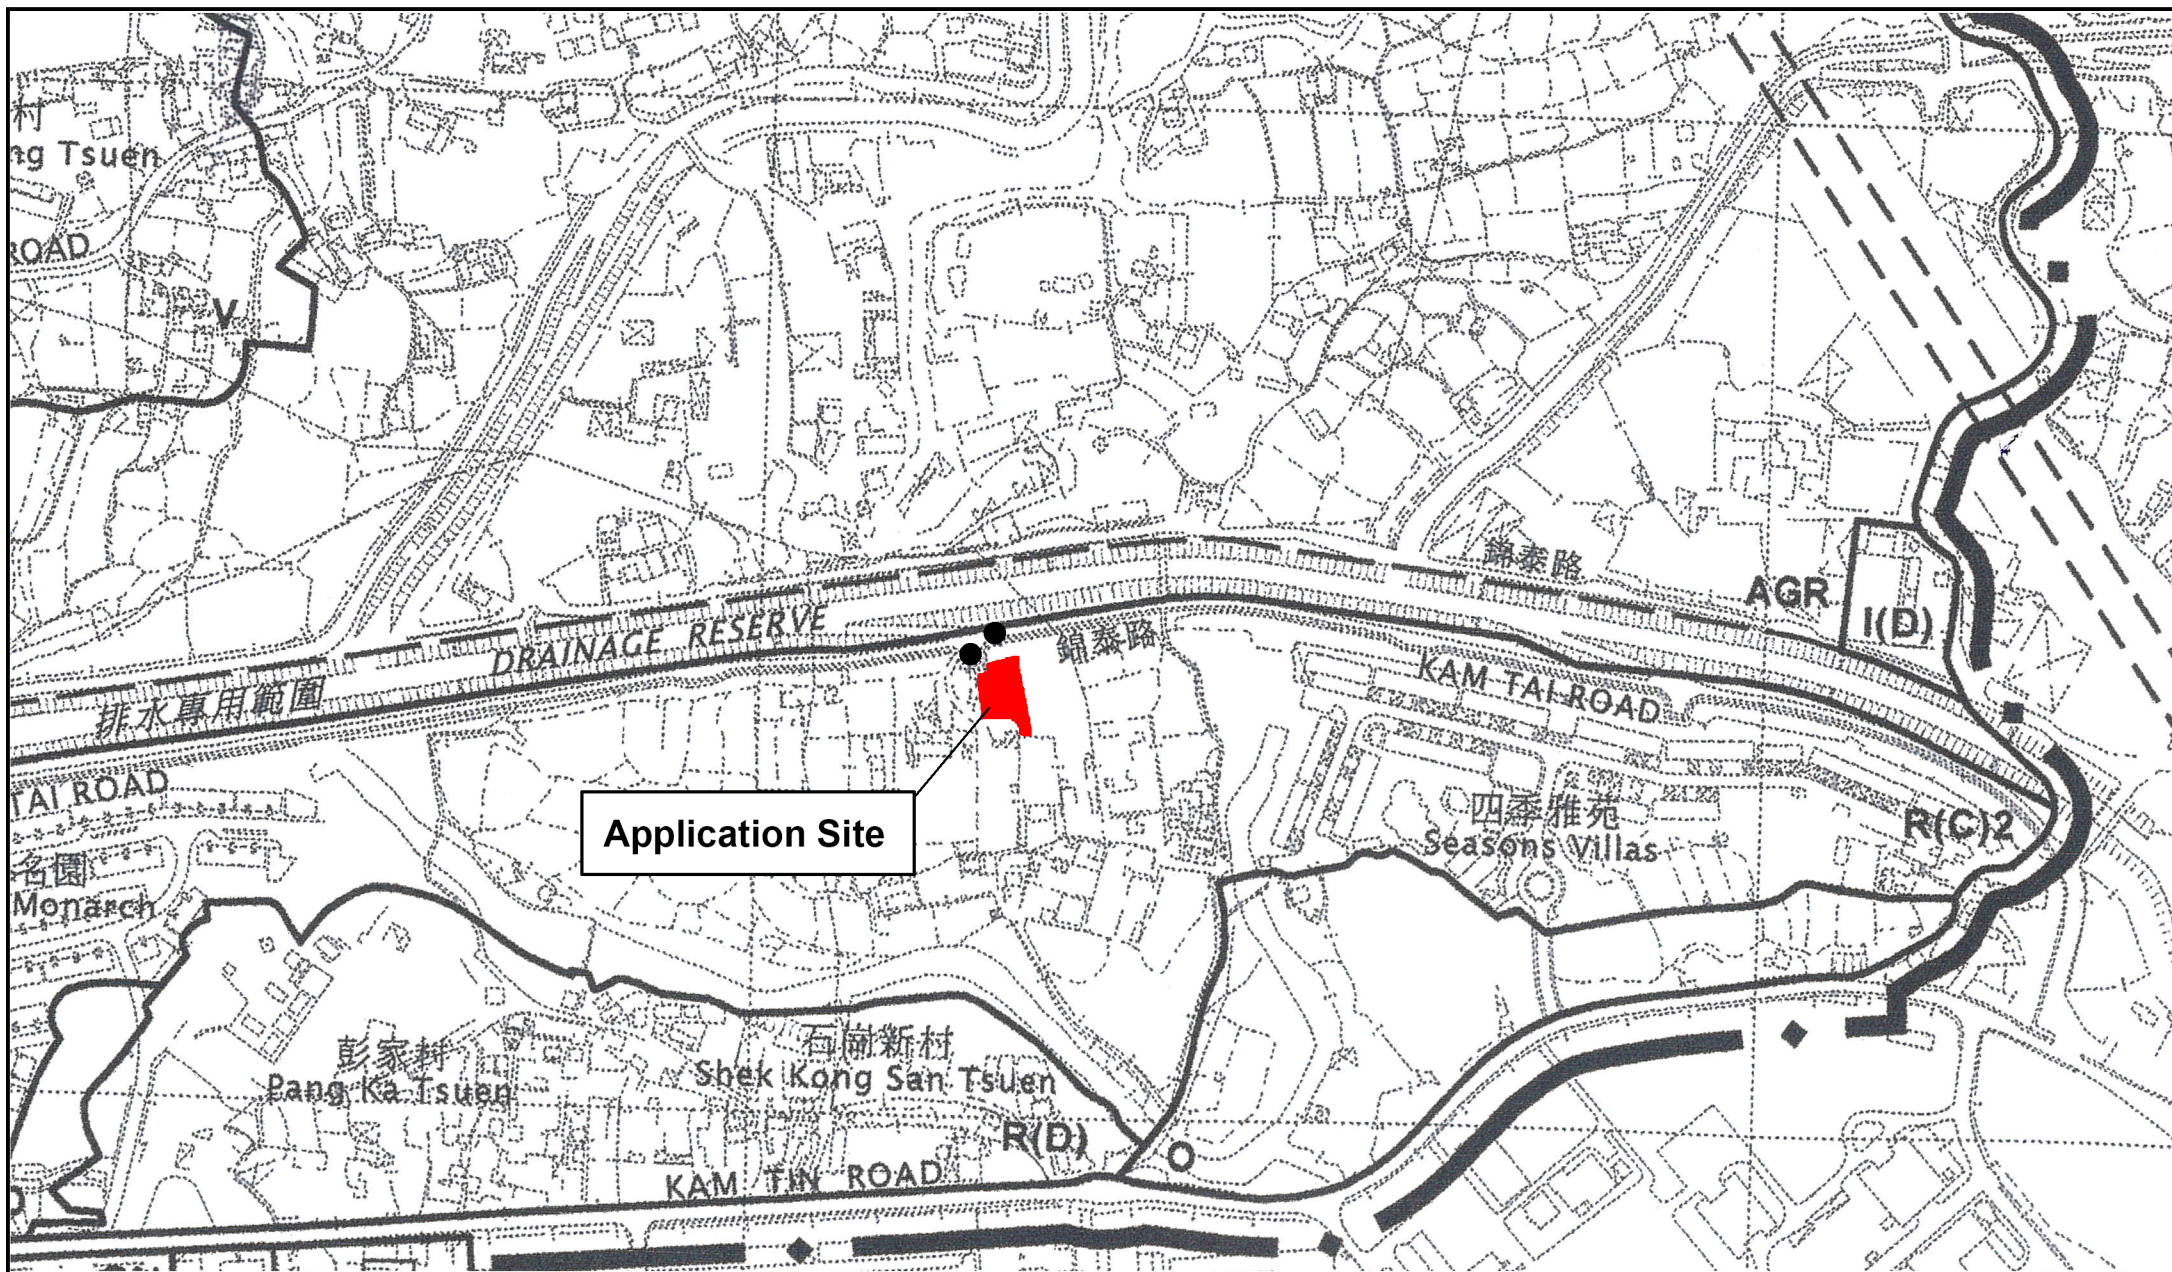

Project 項目名稱:

Proposed Temporary Private Club for a Period of 3 Years at Lot 130 RP in D.D.110 and Adjoining Government Land , Kam Tin, Yuen Long


Drawing Title 圖紙標題:

Location Plan

Drawing No. 圖號:

Remarks 備註:

●●● Vehicular access leading from Kam Tai Road

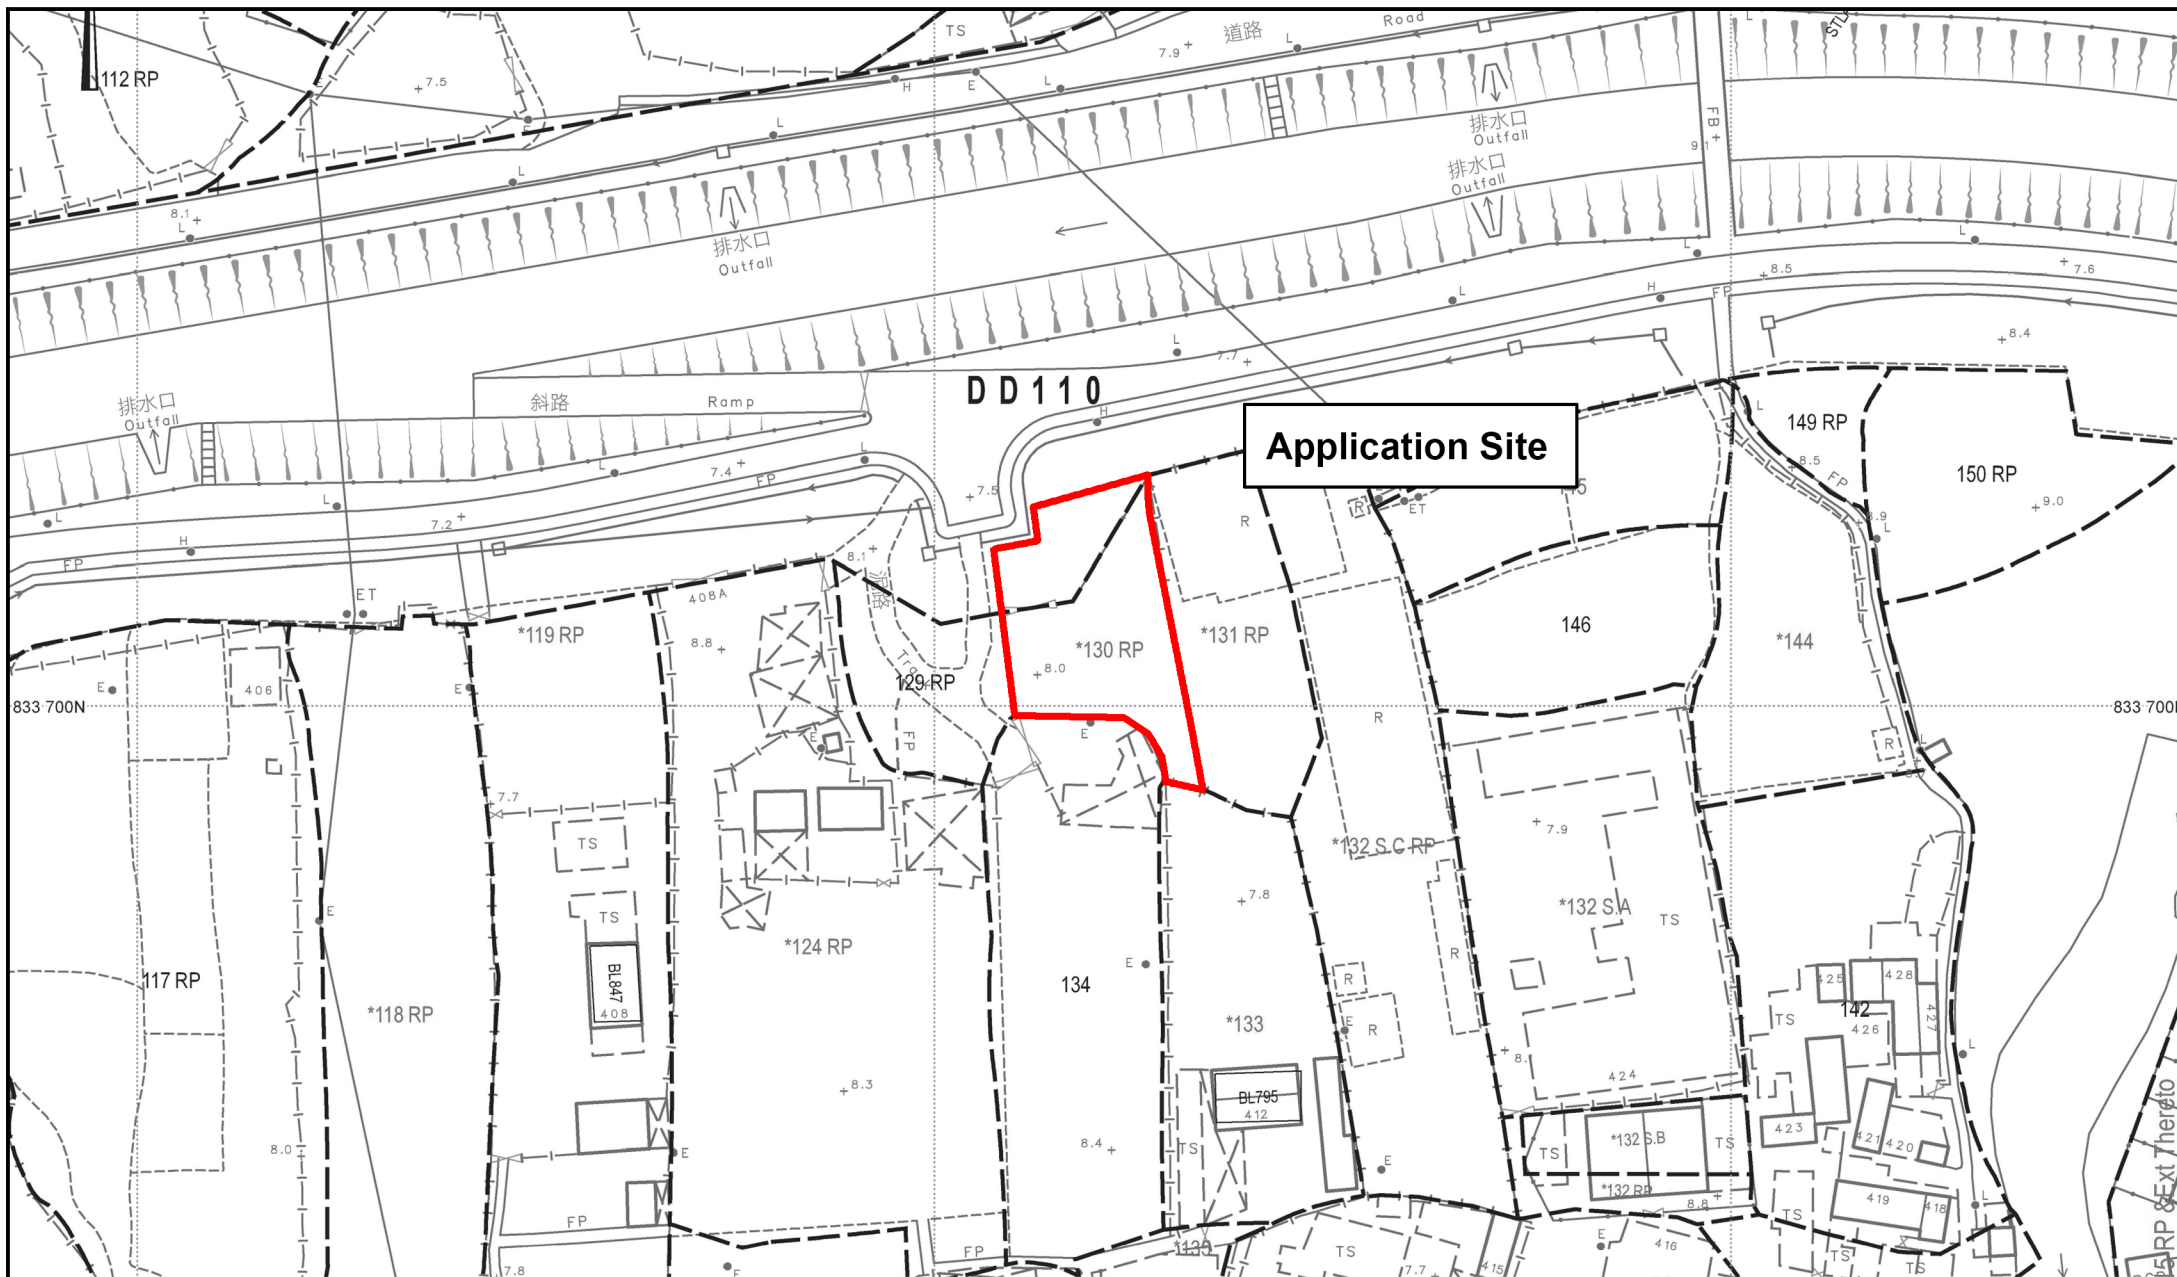

Project 項目名稱:

Proposed Temporary Private Club for a Period of 3 Years at
Lot 130 RP in D.D.110 and Adjoining Government Land ,
Kam Tin, Yuen Long

Drawing Title 圖紙標題:

Site Plan

Remarks 備註:

Drawing No. 圖號:

Application Site

2 parking spaces of
5m x 2.5m for
private cars

Ingress/Egress 4m

manoeuvring
circle

Outdoor area

Structure 2 (Metal and Glass)
Office and Storage room
GFA: 40m²(About)
No. of storey: 1
Height: Not exceeding 5m

Structure 1 (Metal and Glass)
Main Structure
Multi-function Room and Conference Room
GFA: 190m² (About)
No. of storey: 2
Height: Not exceeding 8m

Structure 3
Portable Toilet
GFA: 8m² (About)
No. of storey: 1
Height: Not exceeding 3m



Project 項目名稱:

Proposed Temporary Private Club for a Period of 3 Years at
Lot 130 RP in D.D.110 and Adjoining Government Land ,
Kam Tin, Yuen Long

Drawing Title 圖紙標題:

Layout Plan

Drawing No. 圖號:

Remarks 備註:



Private car parking space



Structure

Structure 1 (Metal and Glass)



Main Structure

Multi-function Room and Conference Room

GFA: 190m² (About)

No. of storey: 2

Height: Not exceeding 8m

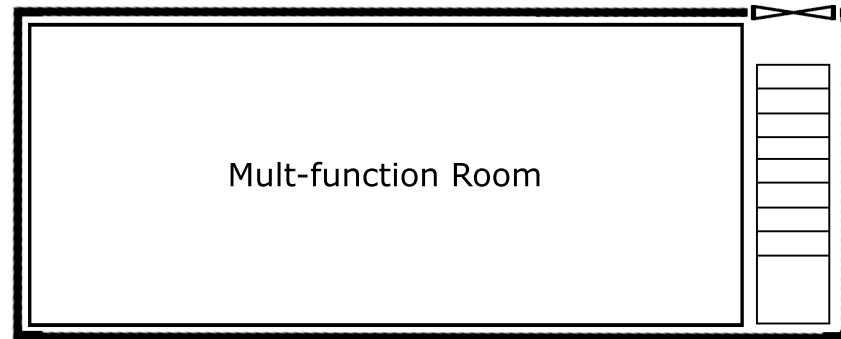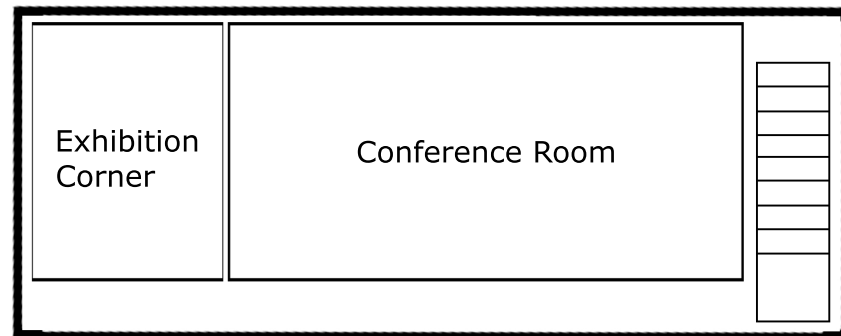
Ground Floor**1st Floor****Structure 2** (Metal and Glass)

Office and Storage room

GFA: 40m²(About)

No. of storey: 1

Height: Not exceeding 5m

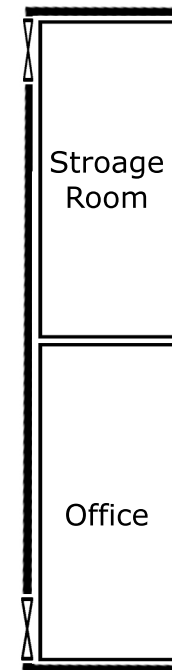

Project 項目名稱:

Proposed Temporary Private Club for a Period of 3 Years at
Lot 130 RP in D.D.110 and Adjoining Government Land ,
Kam Tin, Yuen Long

Drawing Title 圖紙標題:

Floor Plan

Drawing No. 圖號:

Remarks 備註: