


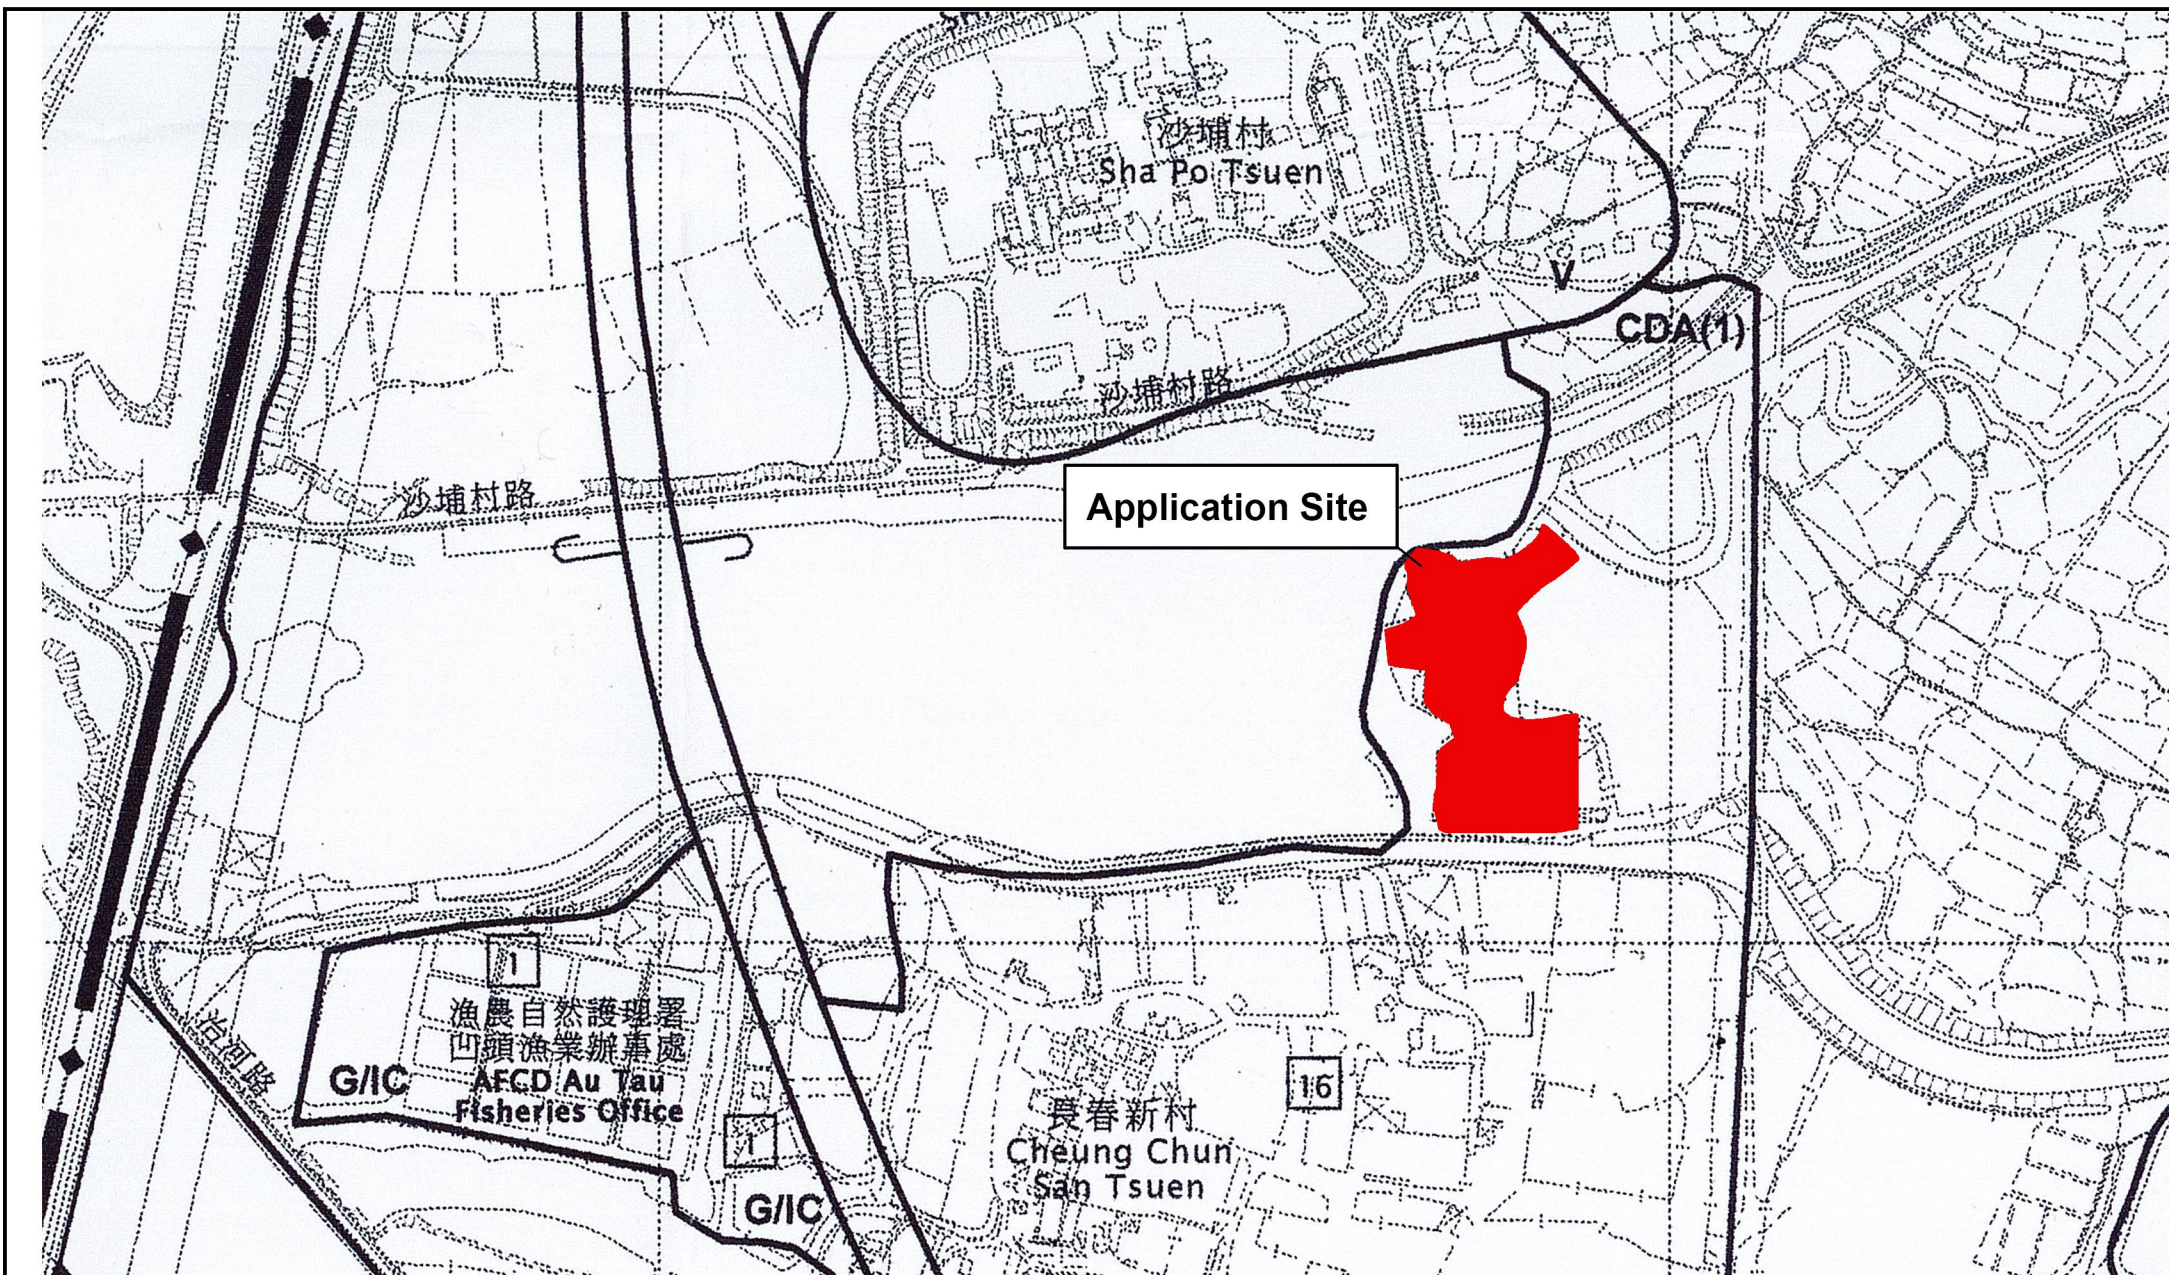

Project 項目名稱:

Proposed Temporary Place of Recreation, Sports or Culture (Padel Tennis) with Ancillary Eating Place and Shop and Services for a Period of 3 Years at Lot 1560 (Part) in D.D. 107 and Adjoining Government Land, Kam Tin, Yuen Long, New Territories


Drawing Title 圖紙標題:

Location Plan

Remarks 備註:

Drawing No. 圖號:

20260821

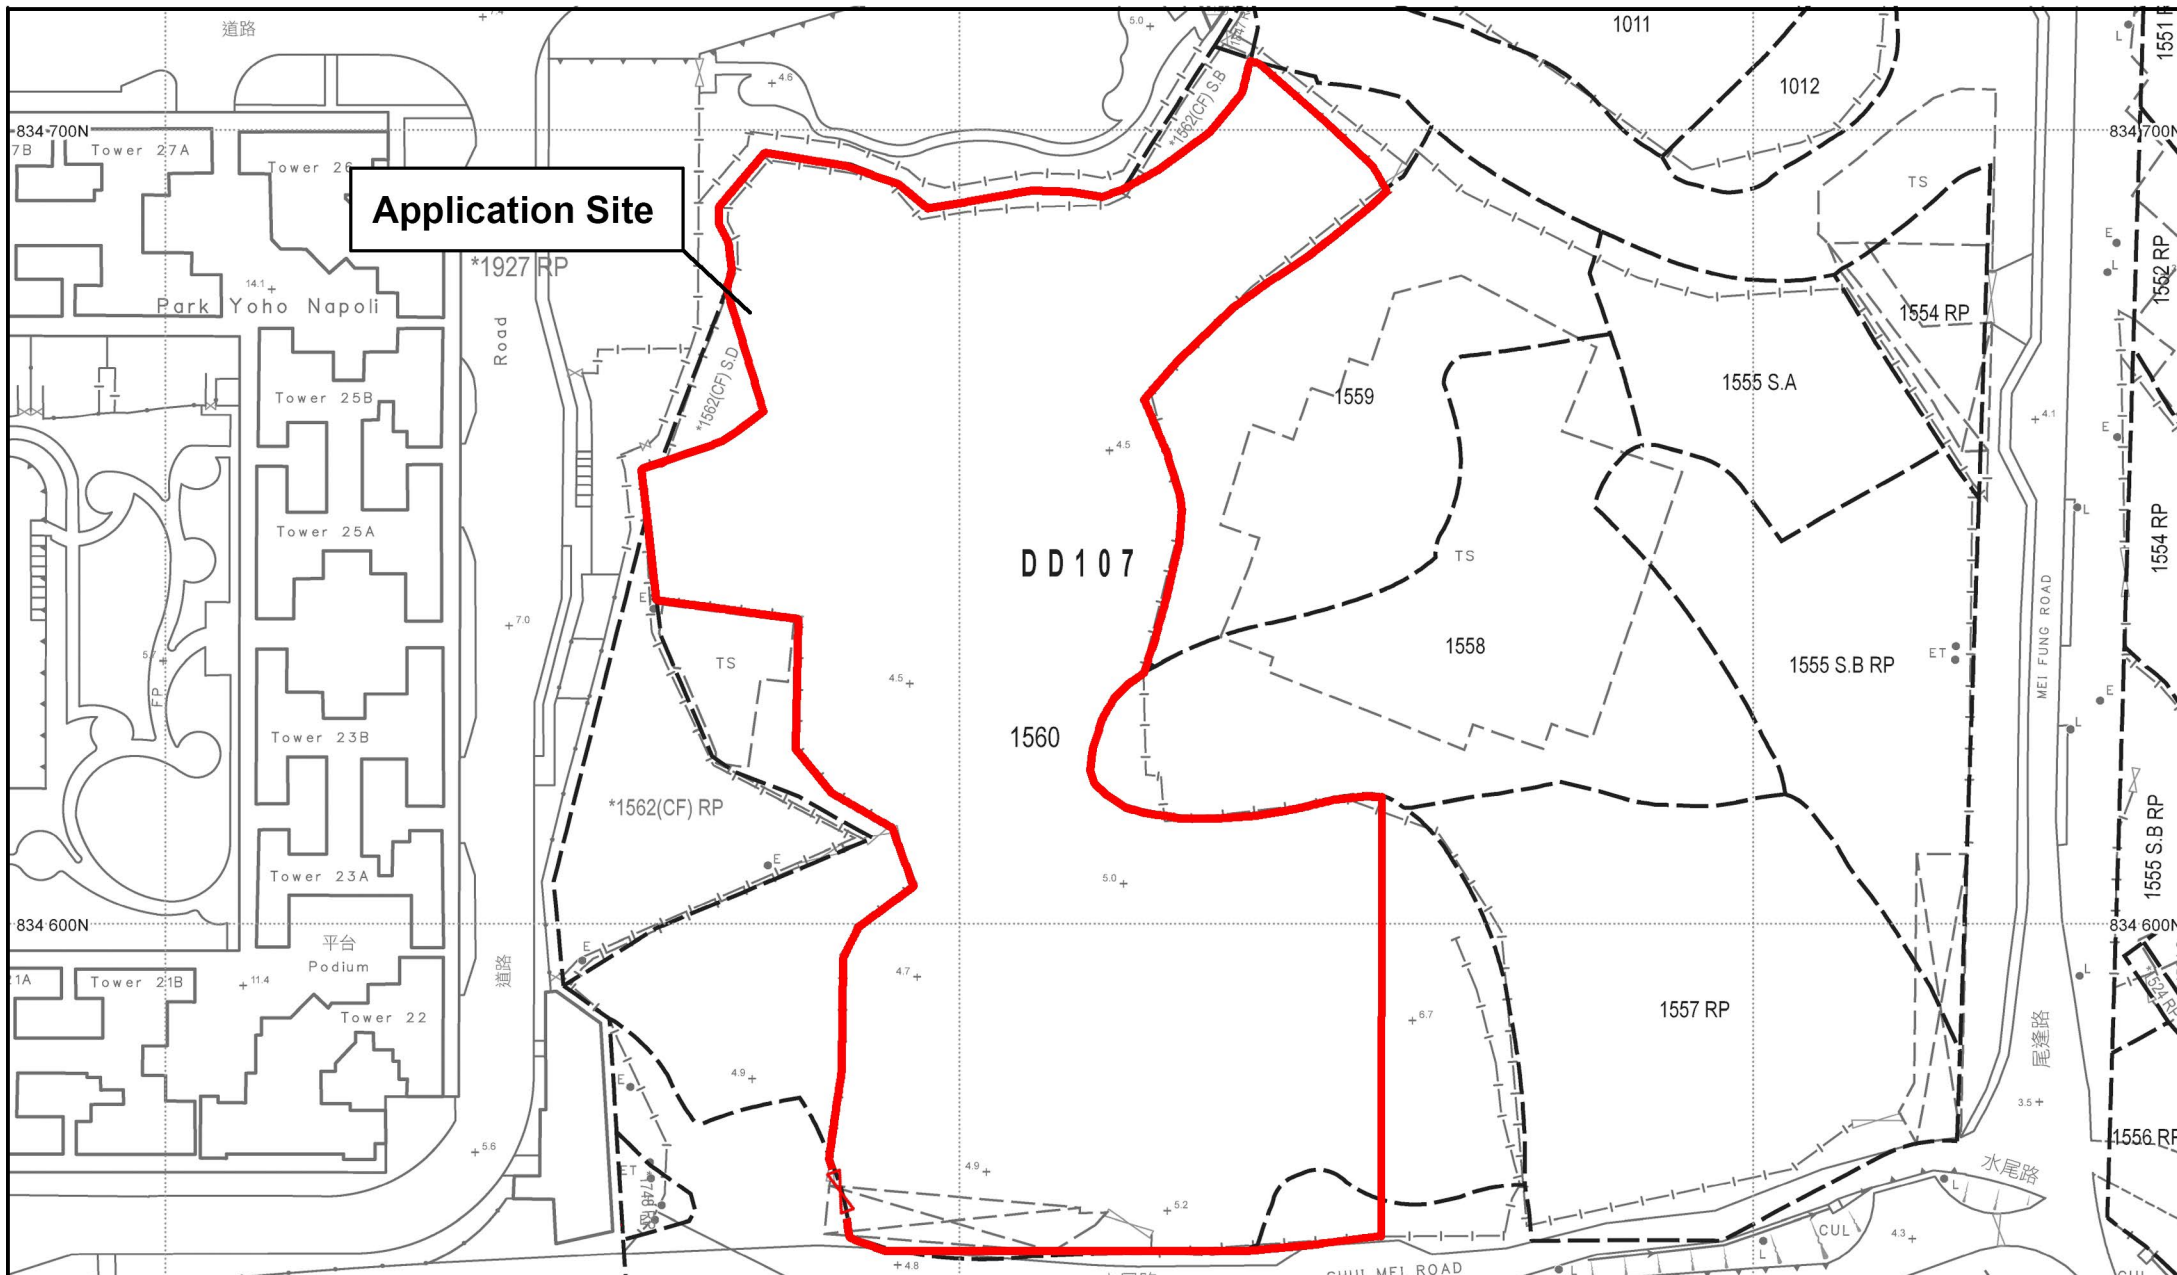

Project 項目名稱:
Proposed Temporary Place of Recreation, Sports or Culture (Padel Tennis) with Ancillary Eating Place and Shop and Services for a Period of 3 Years at Lot 1560 (Part) in D.D. 107 and Adjoining Government Land , Kam Tin, Yuen Long, New Territories

Drawing Title 圖紙標題:
Site Plan

Drawing No. 圖號:
20260811

Remarks 備註:
 **Application Site**

Structure 2 (Container)

Function Room
GFA: 90m² (About)
No. of storey: 2
Height: Not exceeding 7m

Structure 1 (Container)

Toilet & Changing Room
GFA: 230m² (About)
No. of storey: 2
Height: Not exceeding 7m

Septic tank

Application Site

Ingress/Egress 6m

Septic tank

Structure 3 (Container)

Storage Room, Toilet & Changing Room
GFA: 130m² (About)
No. of storey: 2
Height: Not exceeding 7m

Structure 4 (Container)

Storage Room
GFA: 130m² (About)
No. of storey: 2
Height: Not exceeding 7m

Structure 7-24

18 Padel Tennis Courts
Size : 11m x 21m
Height: Not exceeding 11m

Structure 5 (Container)

Reception, Shop & Eating place
GFA: 230m² (About)
No. of storey: 2
Height: Not exceeding 7m

Structure 6 (Container)

Reception, Shop & Eating place
GFA: 230m² (About)
No. of storey: 2
Height: Not exceeding 7m

Project 項目名稱:

Proposed Temporary Place of Recreation, Sports or Culture (Padel Tennis) with Ancillary Eating Place and Shop and Services for a Period of 3 Years at Lot 1560 (Part) in D.D. 107 and Adjoining Government Land, Kam Tin, Yuen Long, New Territories

Drawing Title 圖紙標題:

Layout Plan

Drawing No. 圖號:

20260811

Remarks 備註:

 Padel tennis court
 Structure