


八鄉菜社平面图


總面積:~

$$A+B+C=58.46 \text{ sq.m}$$

高: 3.8 m

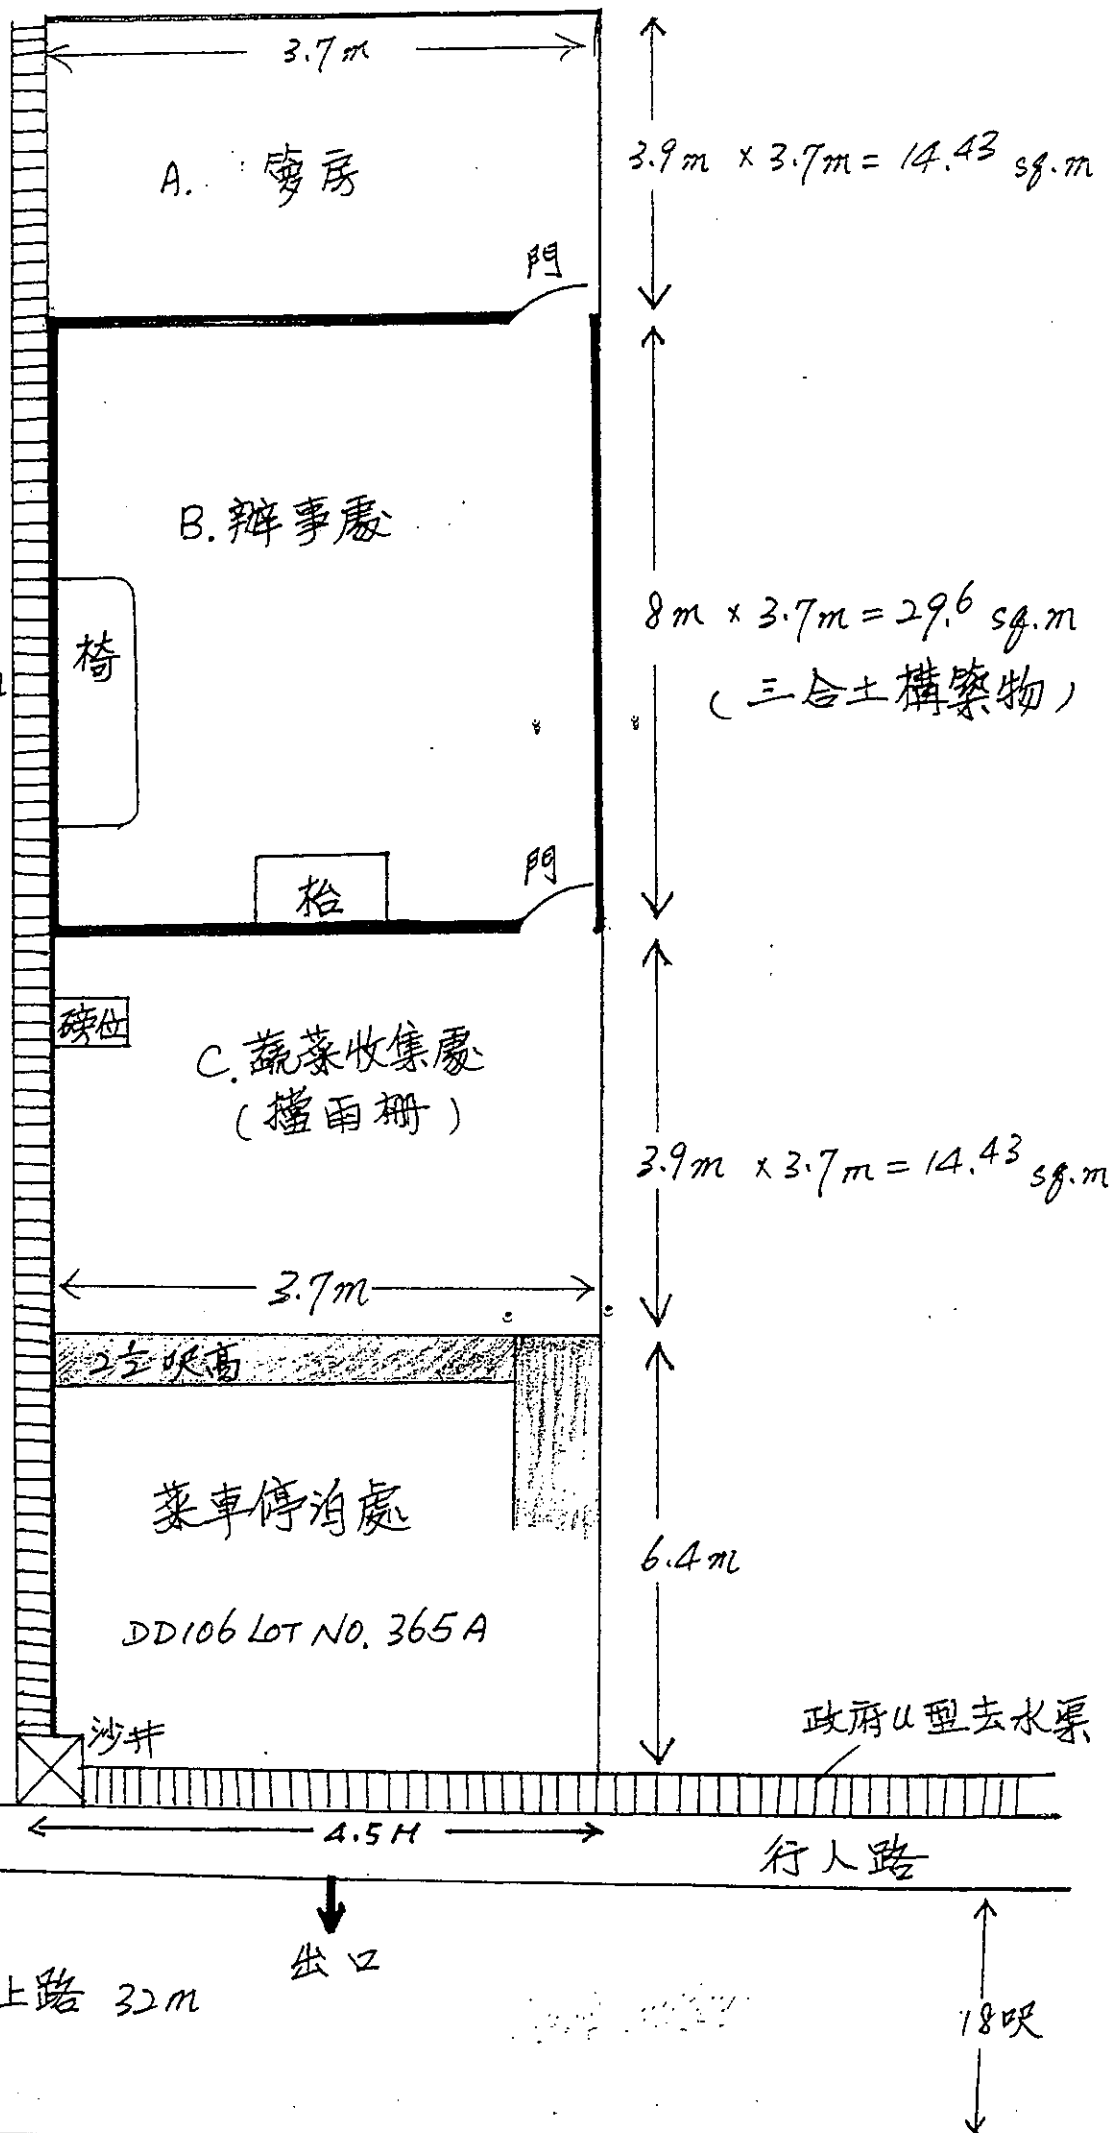

LOT INDEX PLAN

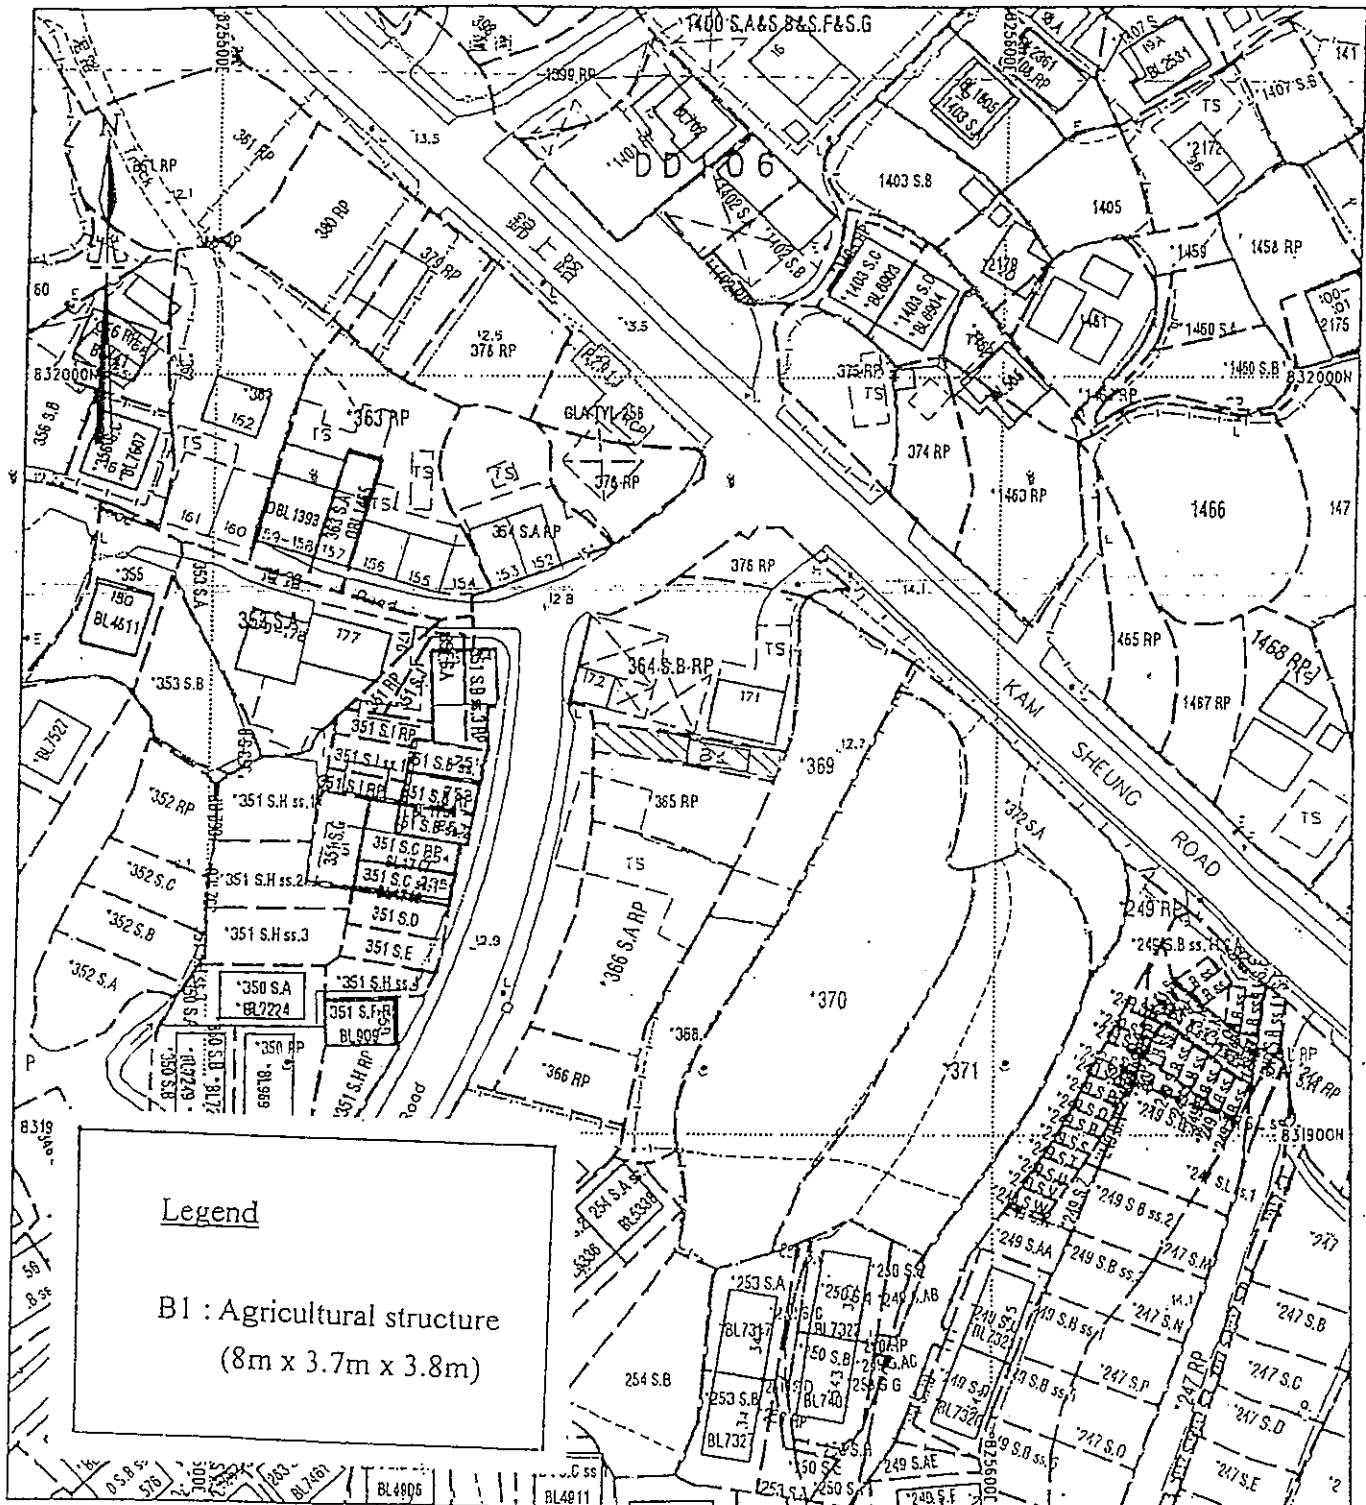

Plan produced by SMO, Lands Department.

SCALE 1 : 1000
METRES 10 0 10 20 30 40 50 METRES



Locality : DD106

Lot Index Plan No. : 6-NE-18A

District Survey Office : Yuen Long

Date : 20 Sep 07

Reference No. : YLLIP/07/09/367

© Copyright reserved - Hong Kong Government

This plan is a copy of the lot index plan showing the approximate location of lot boundaries, including the temporary occupation of land under Government Land Allocations, Temporary Government Land Allocations, Short Term Tenancies and Government Land Licences. The temporary occupation of land may be created or terminated at short notice and should be confirmed with the District Lands Officer. The information shown on this plan **MUST** be verified by field survey. The lot index plan may be revised without prior notification as better or new boundary evidence becomes available.

本圖乃地段索引圖的複本，顯示地段界線的大概位置，包括根據政府撥地、臨時政府撥地、短期租約及政府土地牌照而臨時佔用土地的位置。臨時佔用土地的情況可隨時通知出現或終止，因此應向有關的分區