

PLANNING LIMITED  
規劃顧問有限公司

## LOCATION PLAN

RENEWAL OF PLANNING APPROVAL FOR TEMPORARY  
OPEN STORAGE OF ELECTRICITY GENERATORS,  
COMPRESSORS AND CONSTRUCTION MACHINERY  
FOR A PERIOD OF 3 YEARS  
LOTS 391 RP (PART) AND 392 RP IN D.D.106,  
SHEK WU TONG, KAM TIN, YUEN LONG, NEW TERRITORIES

SCALE 1 : 7 500


## FIGURE 2.1

EXTRACT PLAN BASED ON  
OUTLINE ZONING PLANS No.  
S/YL-KTS/15 APPROVED ON 11.12.2018

DATE: 30.6.2025



**D.D.106**

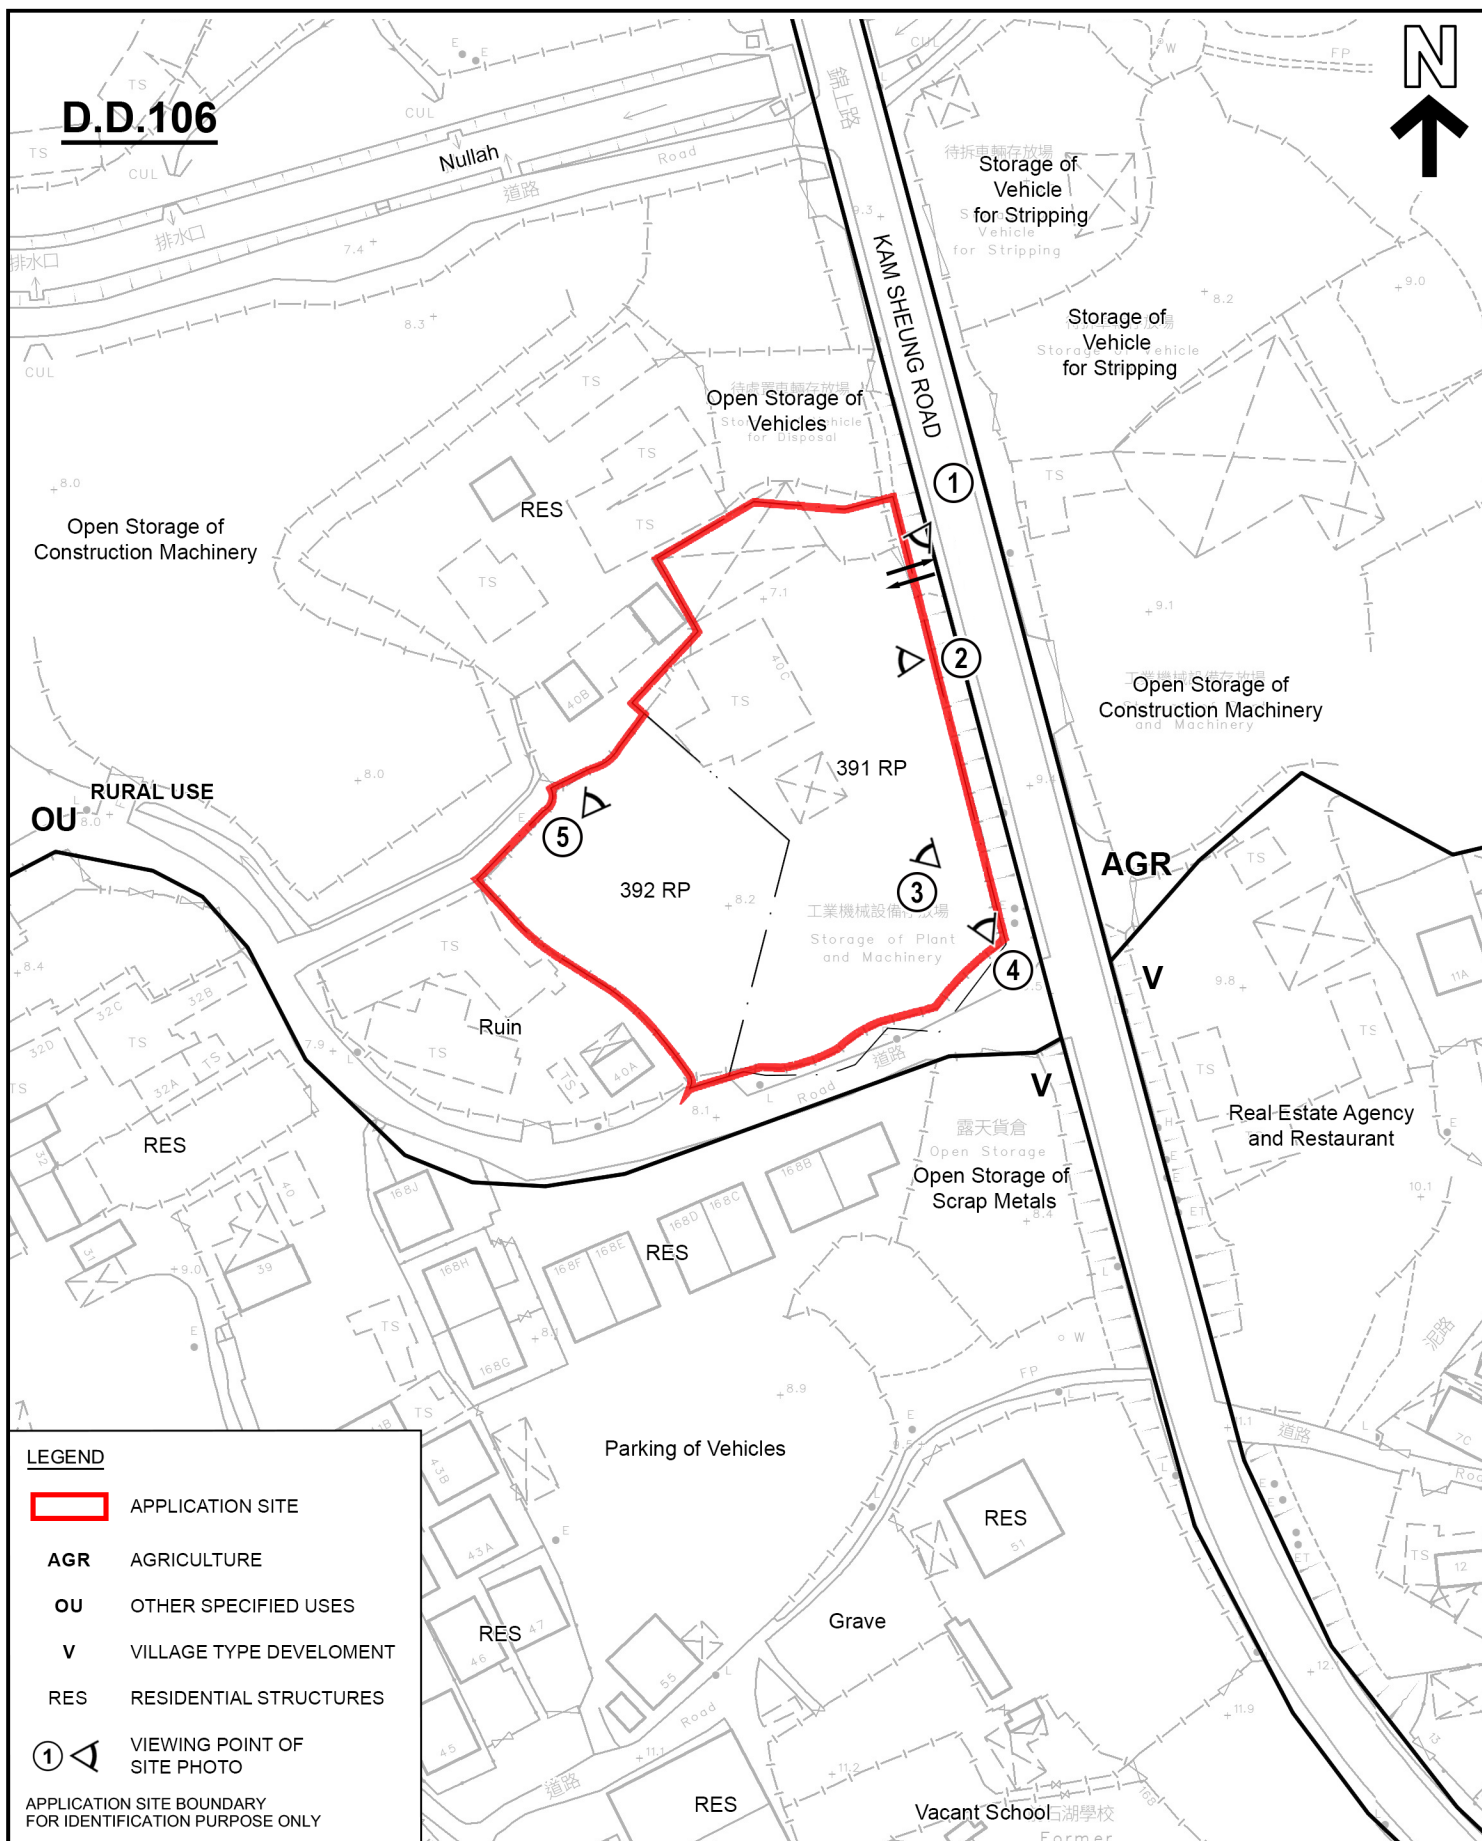

**LEGEND**

- APPLICATION SITE
- AGR** AGRICULTURE
- OU** OTHER SPECIFIED USES
- V** VILLAGE TYPE DEVELOPMENT
- RES** RESIDENTIAL STRUCTURES
- 1 VIEWING POINT OF SITE PHOTO

APPLICATION SITE BOUNDARY FOR IDENTIFICATION PURPOSE ONLY



**PLANNING LIMITED**  
規劃顧問有限公司


**SITE PLAN**

RENEWAL OF PLANNING APPROVAL FOR TEMPORARY  
OPEN STORAGE OF ELECTRICITY GENERATORS,  
COMPRESSORS AND CONSTRUCTION MACHINERY  
FOR A PERIOD OF 3 YEARS  
LOTS 391 RP (PART) AND 392 RP IN D.D.106,  
SHEK WU TONG, KAM TIN, YUEN LONG, NEW TERRITORIES  
SCALE 1:1 000

**FIGURE 2.2**

EXTRACT PLAN BASED ON  
SURVEY SHEETS No. 6-NE-17B

DATE: 30.6.2025

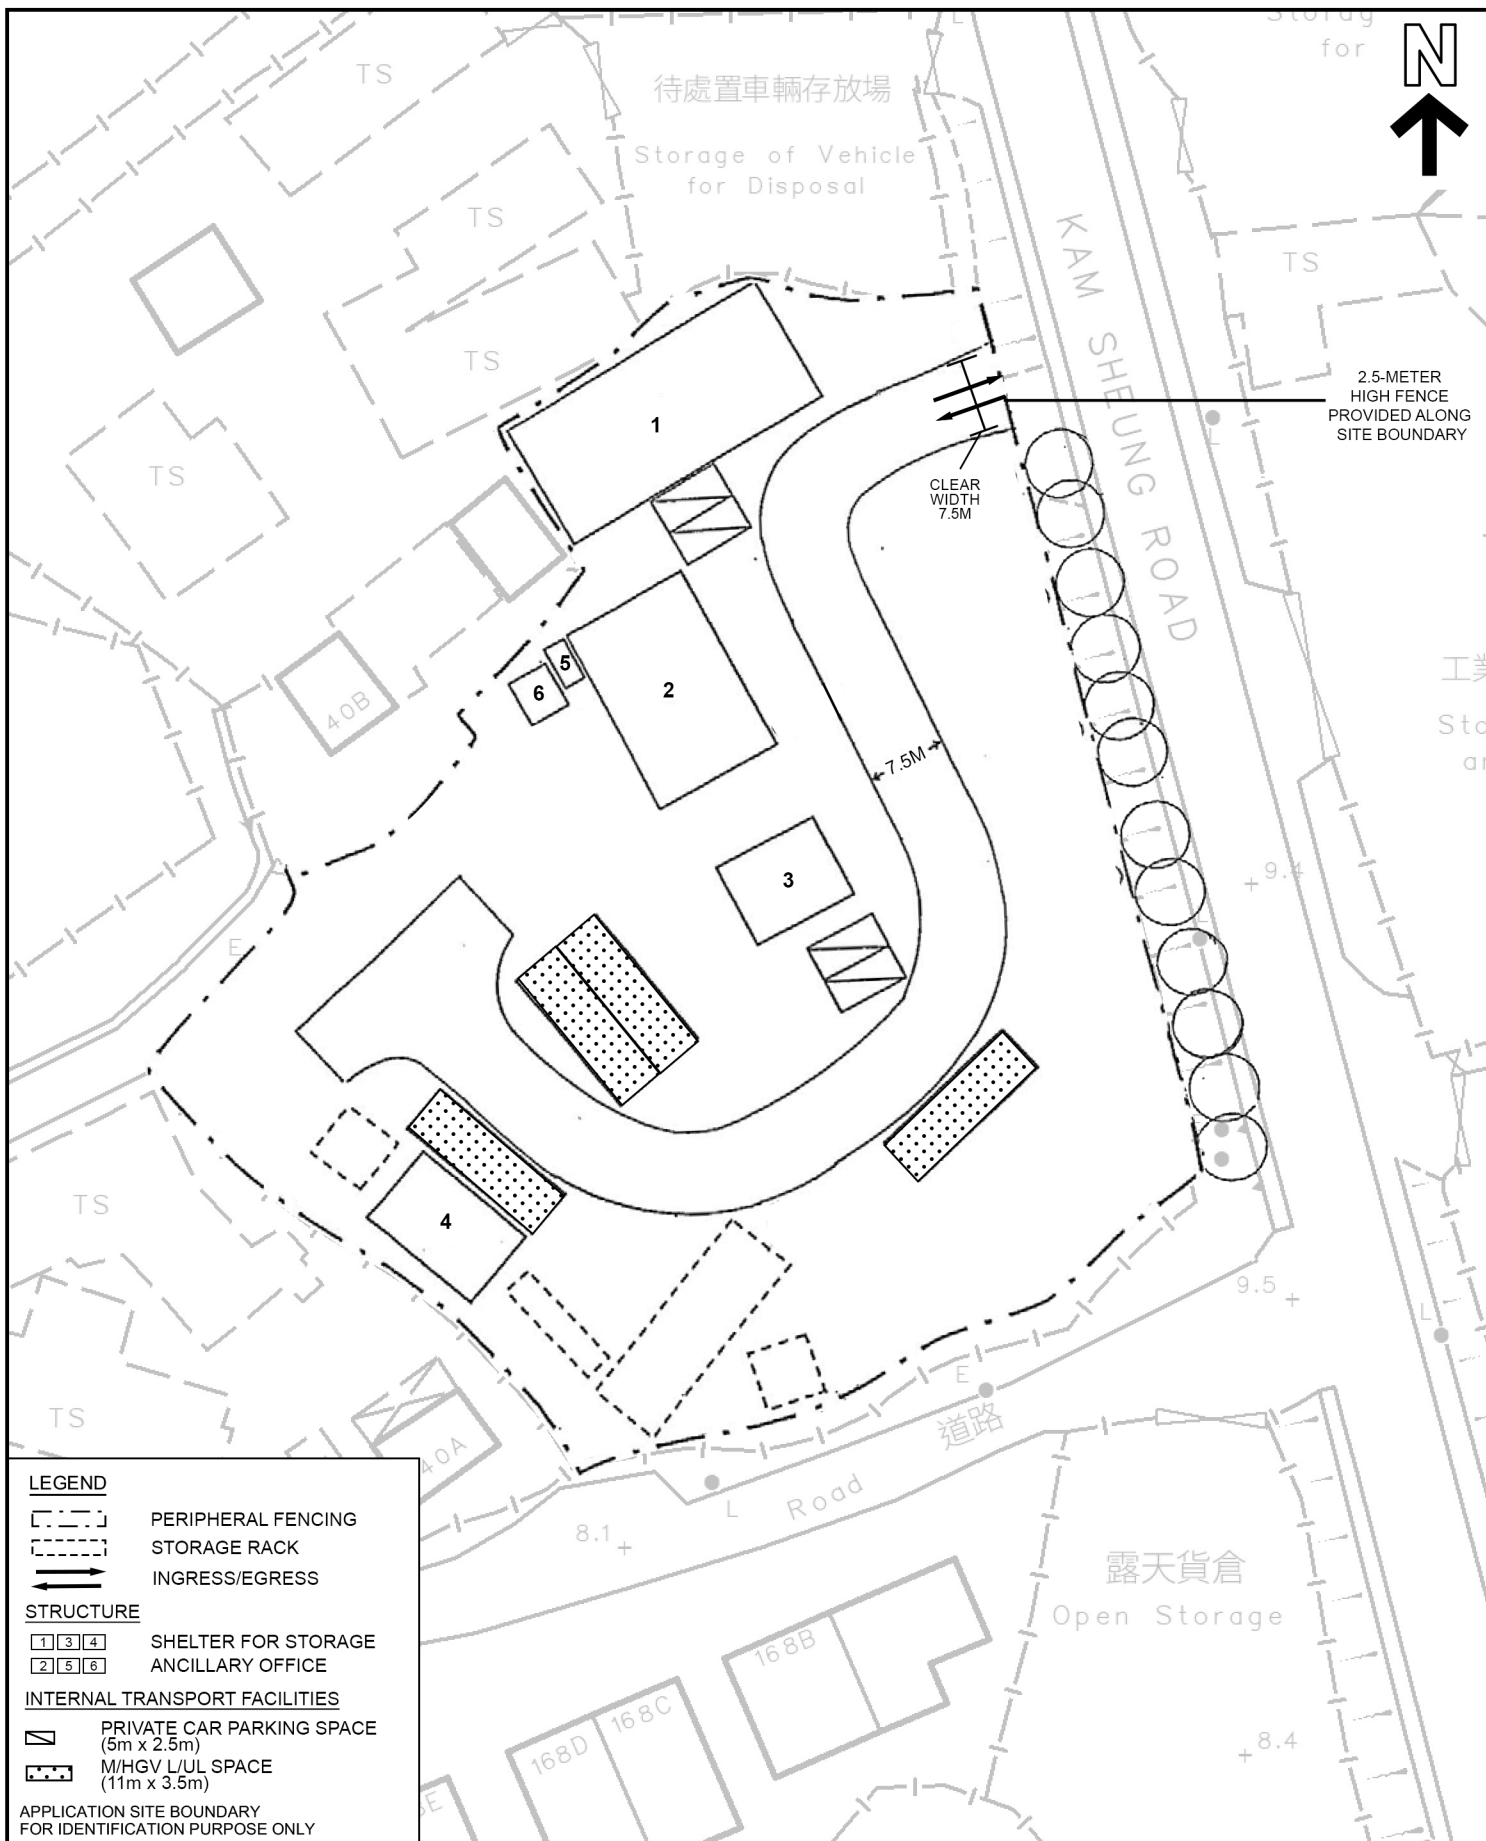

PLANNING LIMITED  
規劃顧問有限公司

## LAYOUT PLAN


RENEWAL OF PLANNING APPROVAL FOR TEMPORARY  
OPEN STORAGE OF ELECTRICITY GENERATORS,  
COMPRESSORS AND CONSTRUCTION MACHINERY  
FOR A PERIOD OF 3 YEARS  
LOTS 391 RP (PART) AND 392 RP IN D.D.106,  
SHEK WU TONG, KAM TIN, YUEN LONG, NEW TERRITORIES

SCALE 1 : 500

## FIGURE 3.1

EXTRACT PLAN BASED ON  
SURVEY SHEETS No. 6-NE-17B

DATE: 9.7.2025

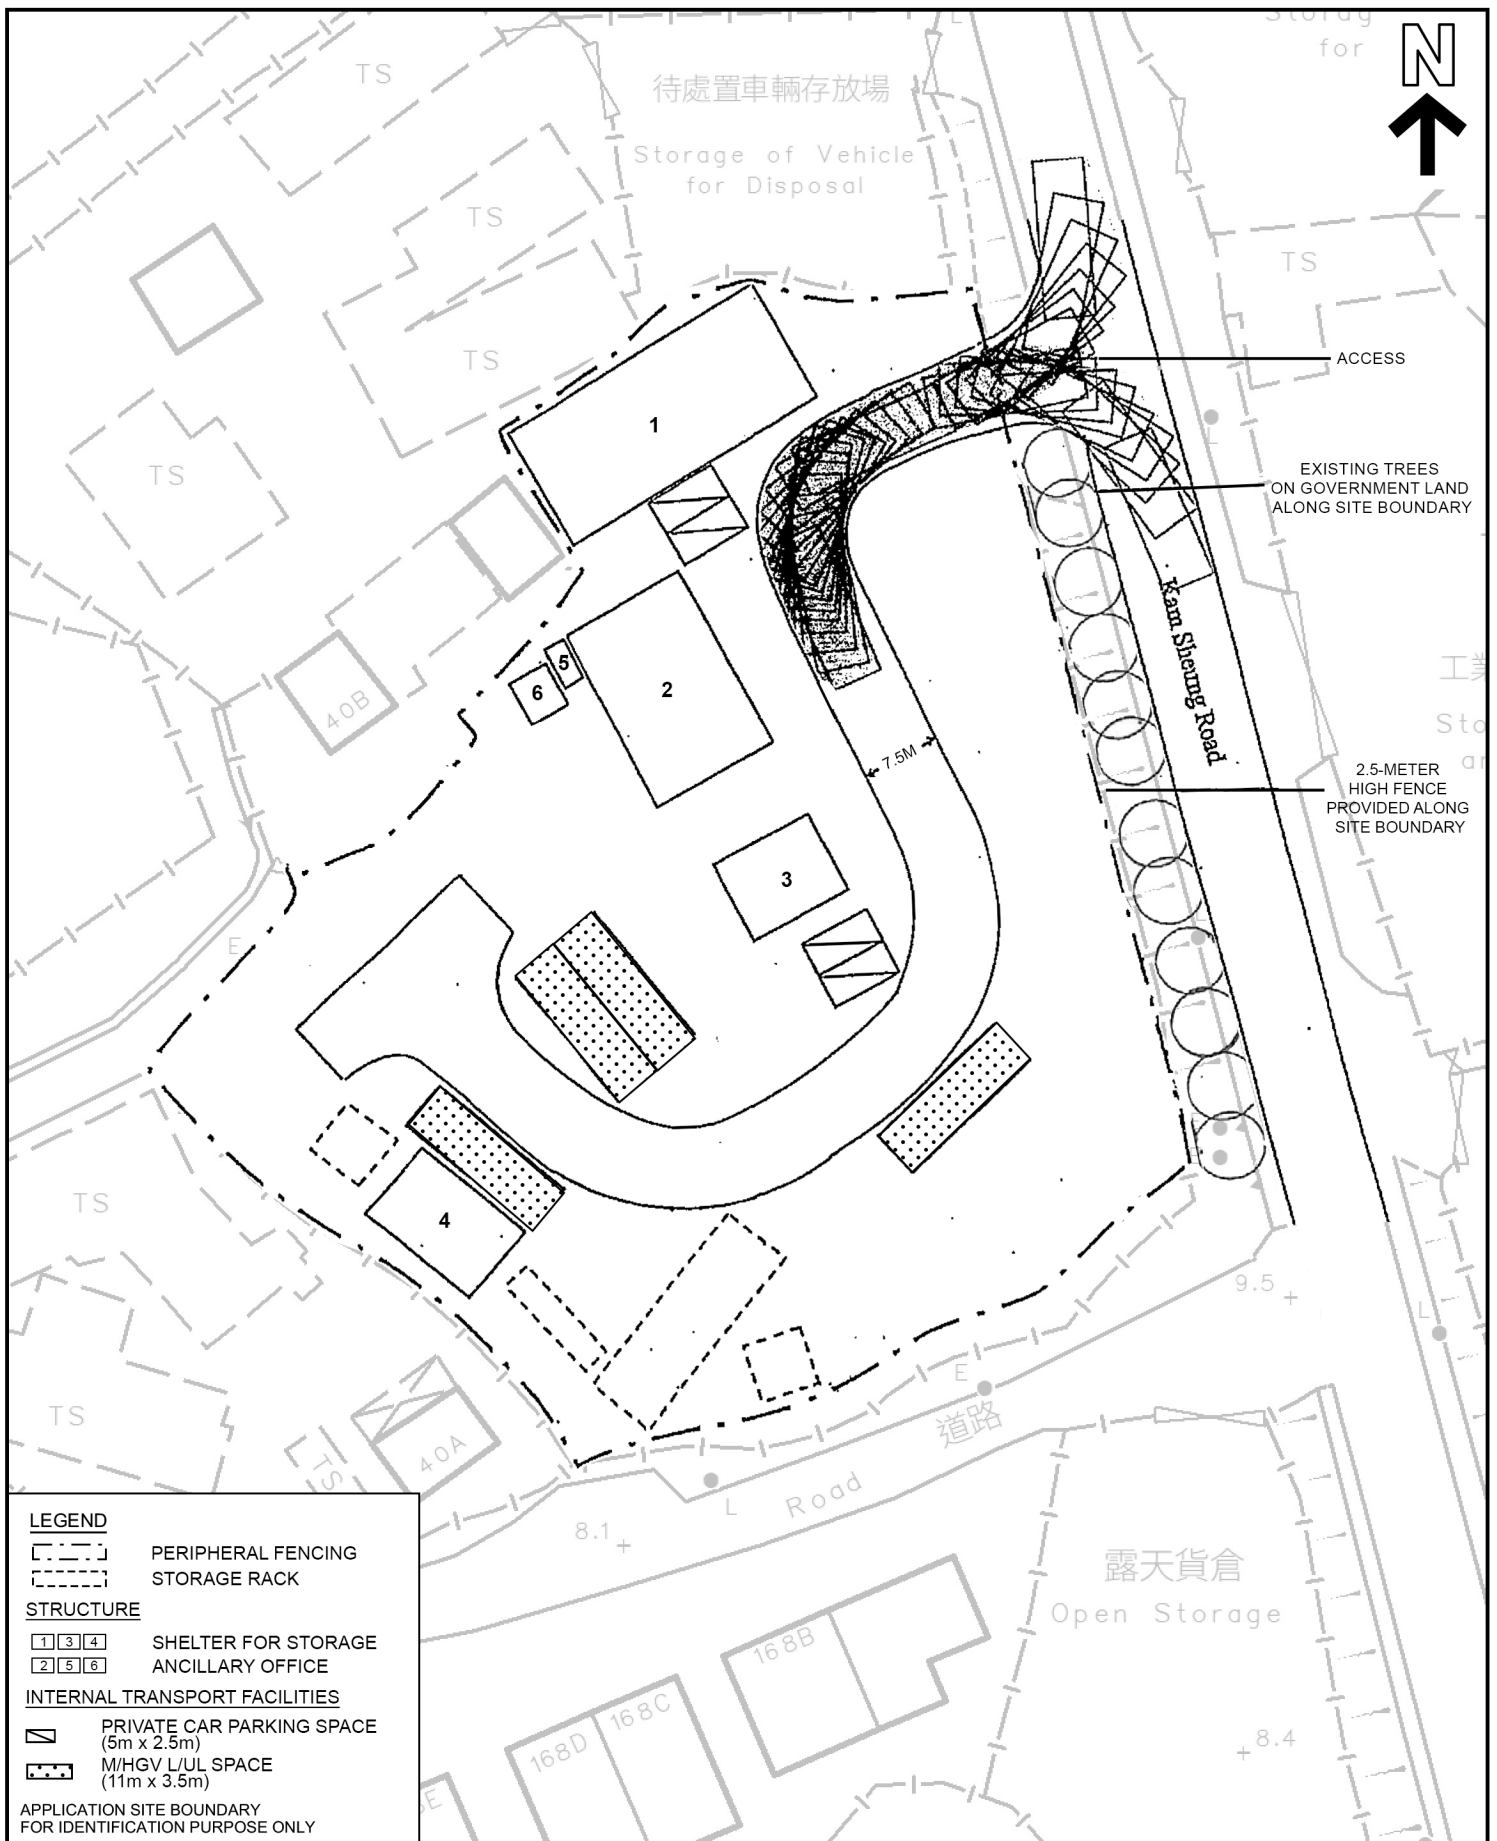

**PLANNING LIMITED**  
規劃顧問有限公司

## SWEPT PATH DIAGRAM

RENEWAL OF PLANNING APPROVAL FOR TEMPORARY  
OPEN STORAGE OF ELECTRICITY GENERATORS,  
COMPRESSORS AND CONSTRUCTION MACHINERY  
FOR A PERIOD OF 3 YEARS  
LOTS 391 RP (PART) AND 392 RP IN D.D.106,  
SHEK WU TONG, KAM TIN, YUEN LONG, NEW TERRITORIES

SCALE 1:500

## FIGURE 3.2

EXTRACT PLAN BASED ON  
SURVEY SHEETS No. 6-NE-17B

DATE: 9.7.2025





