

☐Urgent ☐Return receipt ☐Expand Group ☐Restricted ☐Prevent Copy

Michael Chi Kin SO/PLAND


寄件者: [REDACTED]
寄件日期: 2025年09月23日星期二 10:57
收件者: Michael Chi Kin SO/PLAND
主旨: A/YL-KTS/1095
附件: Revised Forms.pdf; D.D. 113 Lot 314 RP (Part) & 331 RP Drainage Proposal.pdf
類別: Internet Email

Dear Mr. So,

Please find the enclosed revised forms and Drainage Proposal for your reference.
Thank You !


Regards,
H.Y.Pang

從 [Outlook](#) 傳送

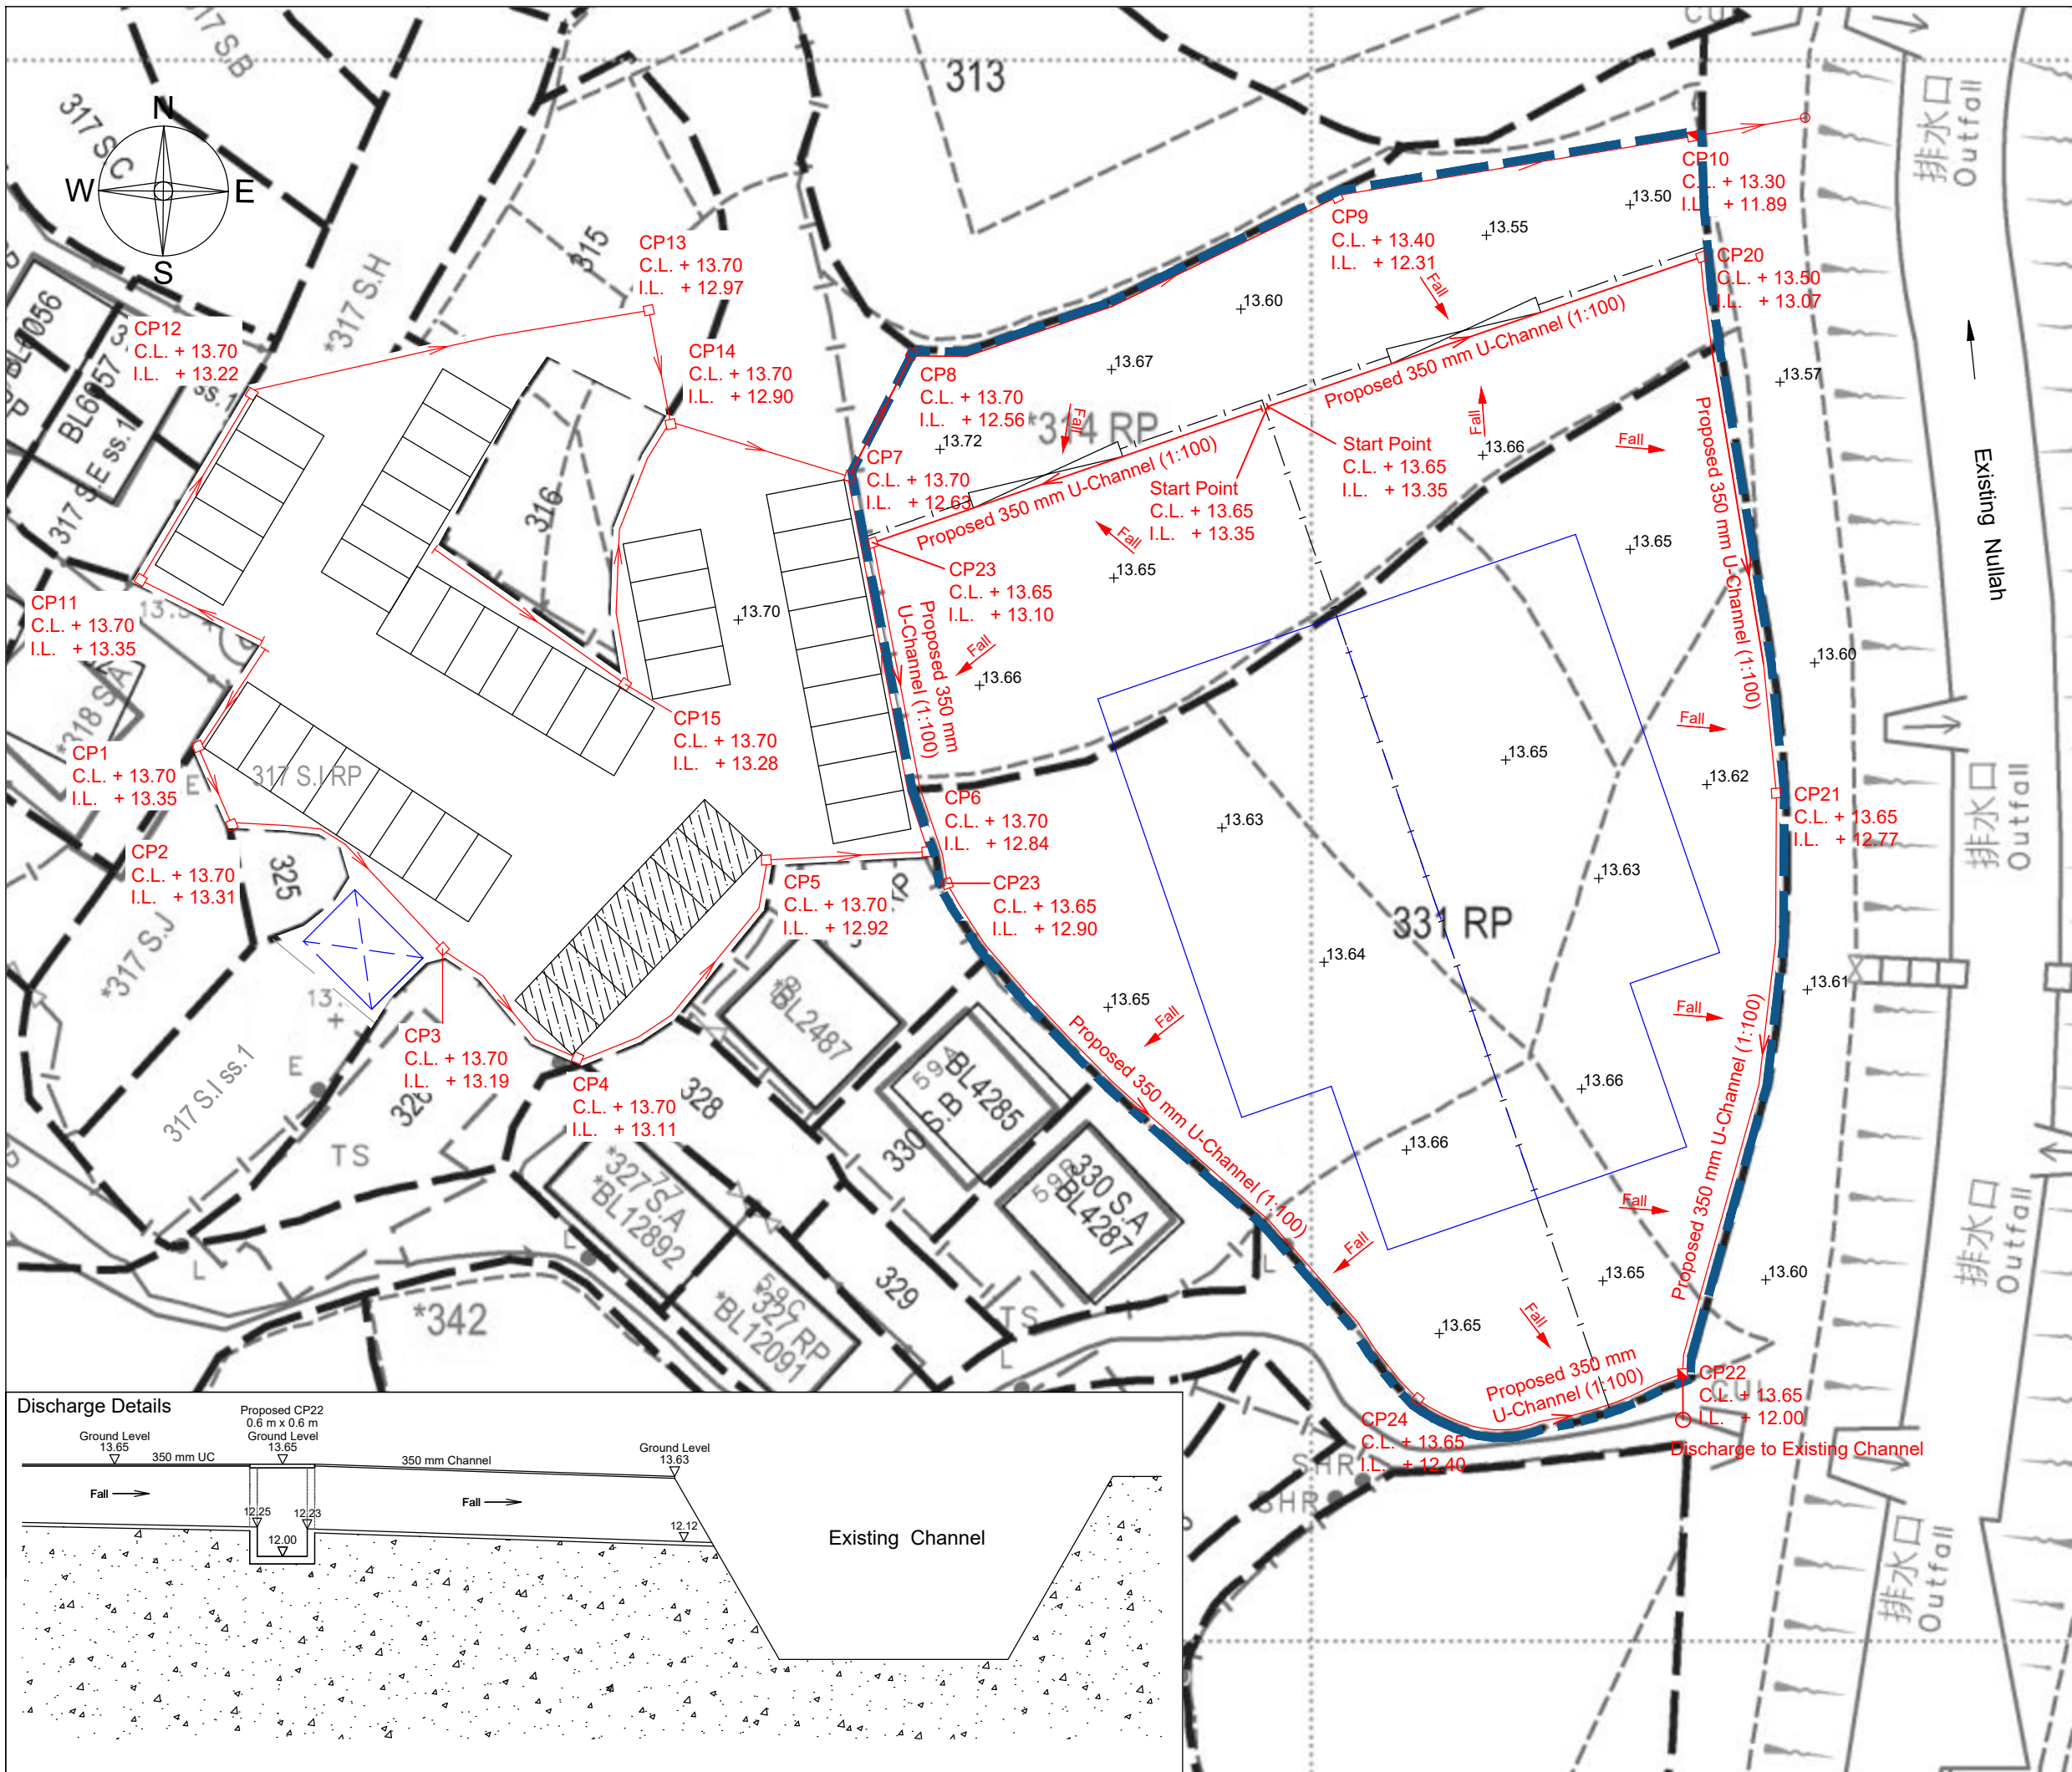


- LEGEND :**
- Application Site
 - Proposed 350 mm UC (1:100) with cast iron grating
 - Proposed Catchpit with trap and with concrete cover
 - Fall
 - Catchpit with sand trap and with concrete cover
 - Existing Nullah
 - Existing Spot Level
 - Stormwater Fall Direction
 - 1 Storey Temporary Structure use for shop & office Area : 557.4 sq.m x 2 (About)

Drawn	P.Y.KONG
Checked	H.Y.PANG
Project Title :	
Lot Nos. 314 RP (Part), 331 (Part), in D.D. 113, Ma On Kong, Pat Heung, N.T.	
Plan Title :	
Proposed Stormwater Drainage Plan	
Plan No. :	Scale :
CW/DN/113/331/DP/01	1 : 400
	Date :
	22-09-2025
卓 弘 測 量 服 務 公 司	
CHUO WANG SURVEY SERVICES COMPANY	
1/F, Block A, Wo Tai Building, No.2-24, Wo Tai Street, Luen Wo Hui, Fanling, N.T.	
Telephone : 26831600 Mobile : 66862836 Fax : 26831380	
E-mail - chuowang.ssc@gmail.com / h.y.pang@hotmail.com	

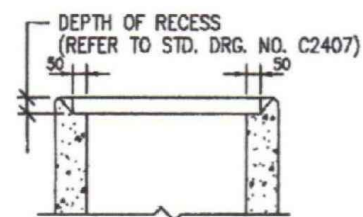

ALTERNATIVE TOP SECTION
FOR PRECAST CONCRETE COVER

STANDARD CATCHPIT DETAILS
(ACCORDING TO CEDD'S DRAWING NO. C2405I & 2406I)

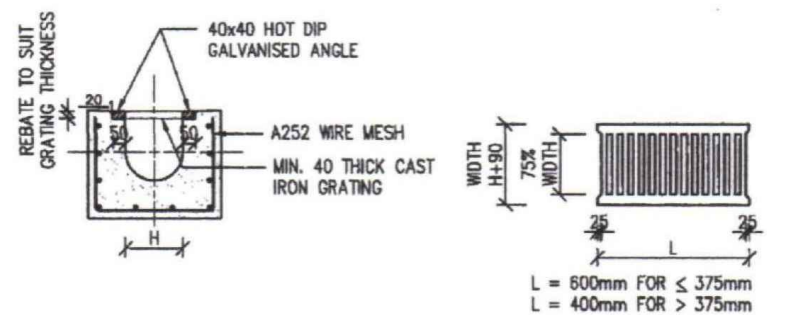


TYPICAL SECTION

(DIMENSIONS ARE FOR GUIDANCE ONLY, CONTRACTOR MAY SUBMIT EQUIVALENT TYPE)

U-CHANNEL WITH CAST IRON GRATING


(UP TO H OF 525)

(ACCORDING TO CEDD'S DRAWING NO. C2412E)

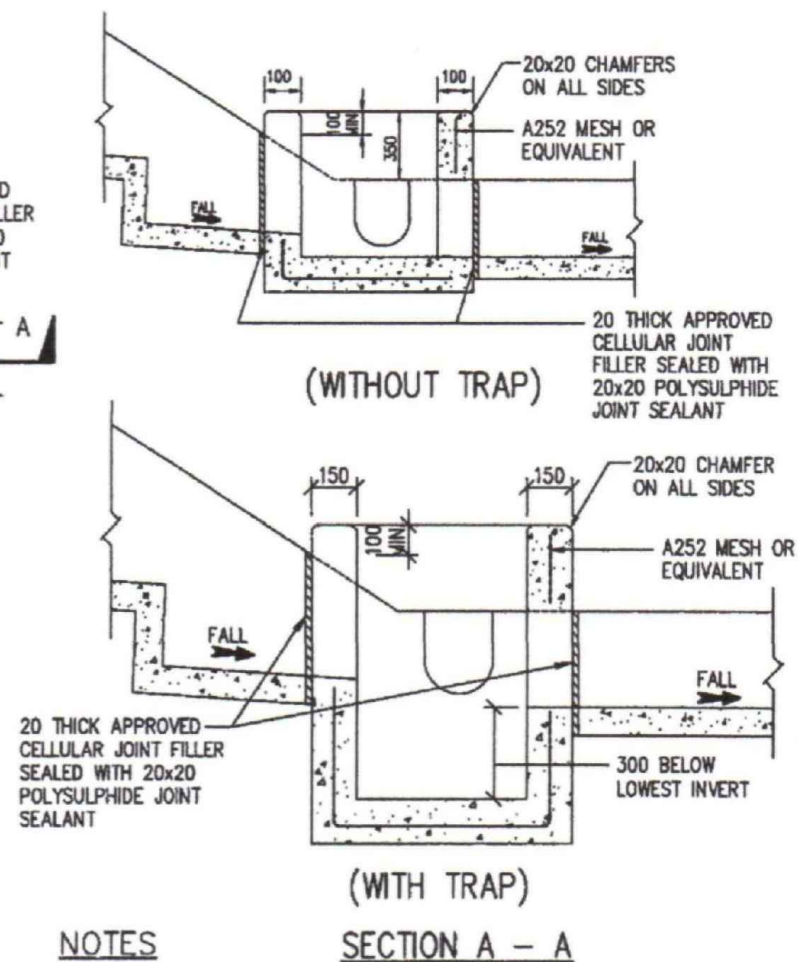

NOTES

- (1) ALL DIMENSIONS ARE IN MILLIMETRES.
- (2) SIZE - DEPTH : D $\leq$ 750
 WIDTH : W $\geq$ 3B
 LENGTH : L = $4.8D^{0.67} h^{0.5} F^{-0.5} \geq 4B$
- (3) GRADED STONE FILTER SHALL BE CRUSHER RUN GRANITE AGGREGATE.
- (4) THE SANDTRAP SHALL BE REGULARLY DESILTED TO AVOID BLOCKAGE.

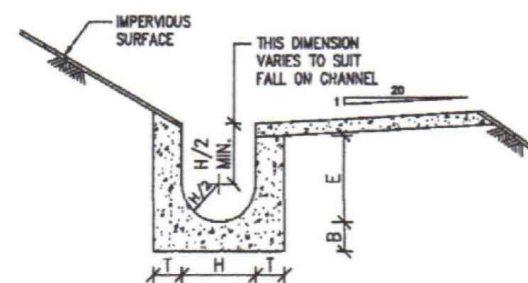

NOMINAL SIZE (H)	T	B	REINFORCEMENT
225-300	80	100	A252 MESH PLACED CENTRALLY AND T=1
375-600	100	150	WHEN E>650
675-900	100	150	A252 MESH PLACED CENTRALLY

TYPICAL U-CHANNEL DETAILS

(ACCORDING TO CEDD'S DRAWING NO. C2410G)
N.T.S.

NOTES FOR U-CHANNEL

1. THE COVER OF PROPOSED U-CHANNEL SHALL BE FLUSH WITH THE PATH SURFACE AND ANY HOLE IN SUCH COVER SHALL NOT EXCEED 20mm IN ONE DIMENSION.
2. CAST IRON GRATINGS TO BE USED SHALL BE COMPLIANCE WITH BS 437:2008.

Drawn	P.Y.KONG
Checked	H.Y.PANG

Project Title :

Lot Nos. 314 RP (Part), 331 (Part), in
D.D. 113, Ma On Kong, Pat Heung, N.T.

Plan Title :	
--------------	--

Catchpit and U-Channel Details

Plan No. : CW/DN/113/331/DP/02	Scale : Not To Scale
	Date : 22-09-2025

卓 弘 測 量 服 務 公 司
CHUO WANG SURVEY SERVICES COMPANY

1/F, Block A, Wo Tai Building, No.2-24, Wo Tai Street,
Luen Wo Hui, Fanling, N.T.
Telephone : 26831600 Mobile : 66862836 Fax : 26831380
E-mail - chuowang.ssc@gmail.com / h.y.pang@hotmail.com