


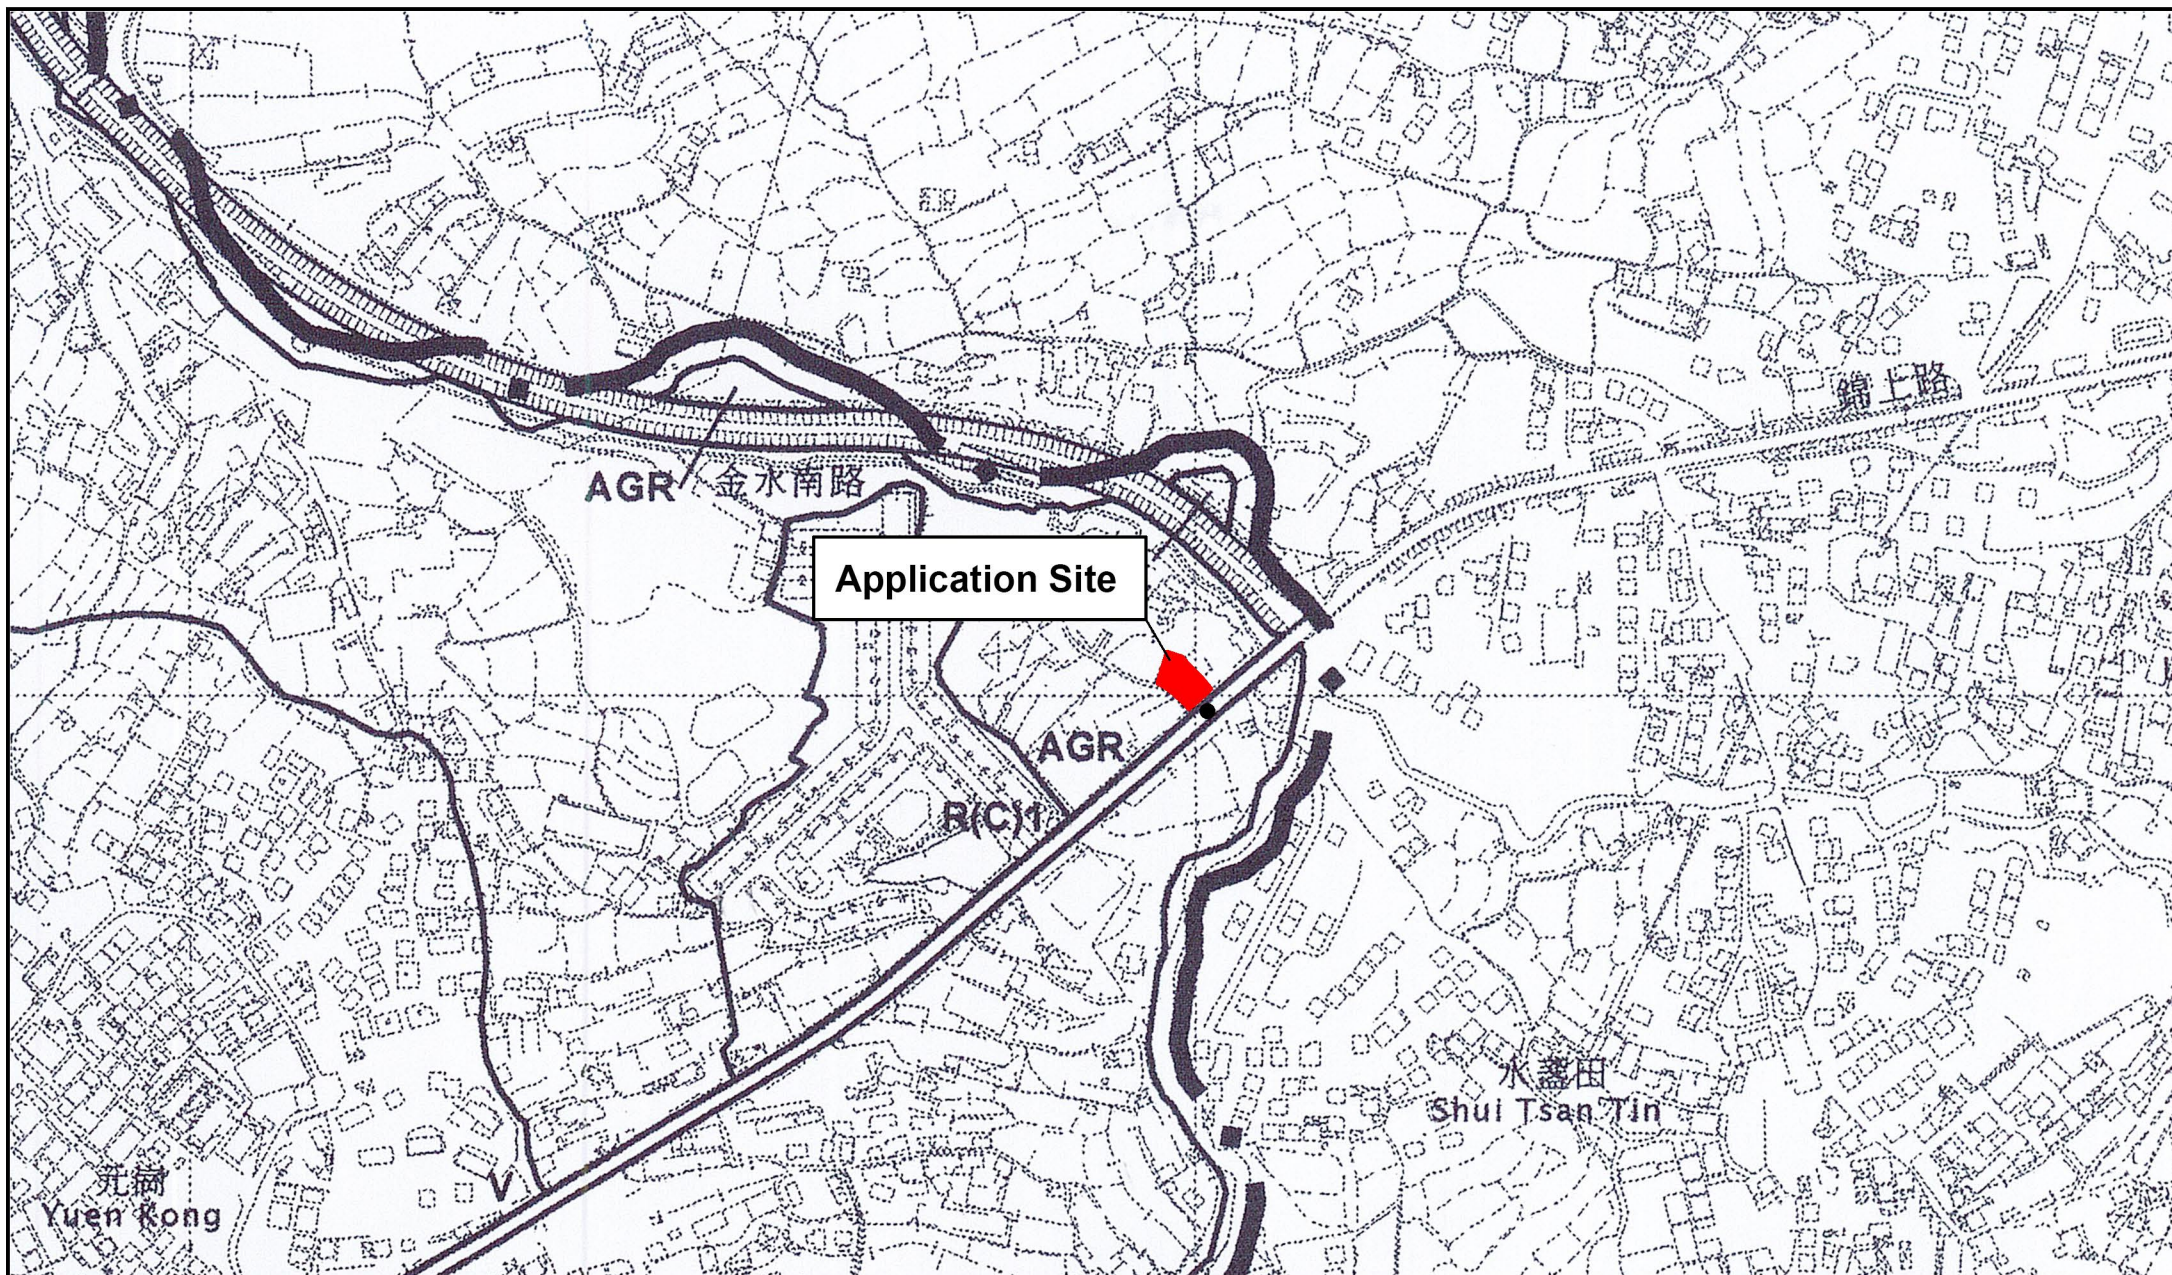

Project 項目名稱:

Proposed Temporary Warehouse (Excluding Dangerous Goods Godown) with Ancillary Facilities for a Period of 3 Years and Associated Filling of Land at Lot 1384 S.A RP (Part) in D.D. 112 and Adjoining Government Land, Kam Sheung Road, Yuen Long, New Territories.


Drawing Title 圖紙標題:

Location Plan

Drawing No. 圖號:

Remarks 備註:

●●● Vehicular access leading from Kam Sheung Road

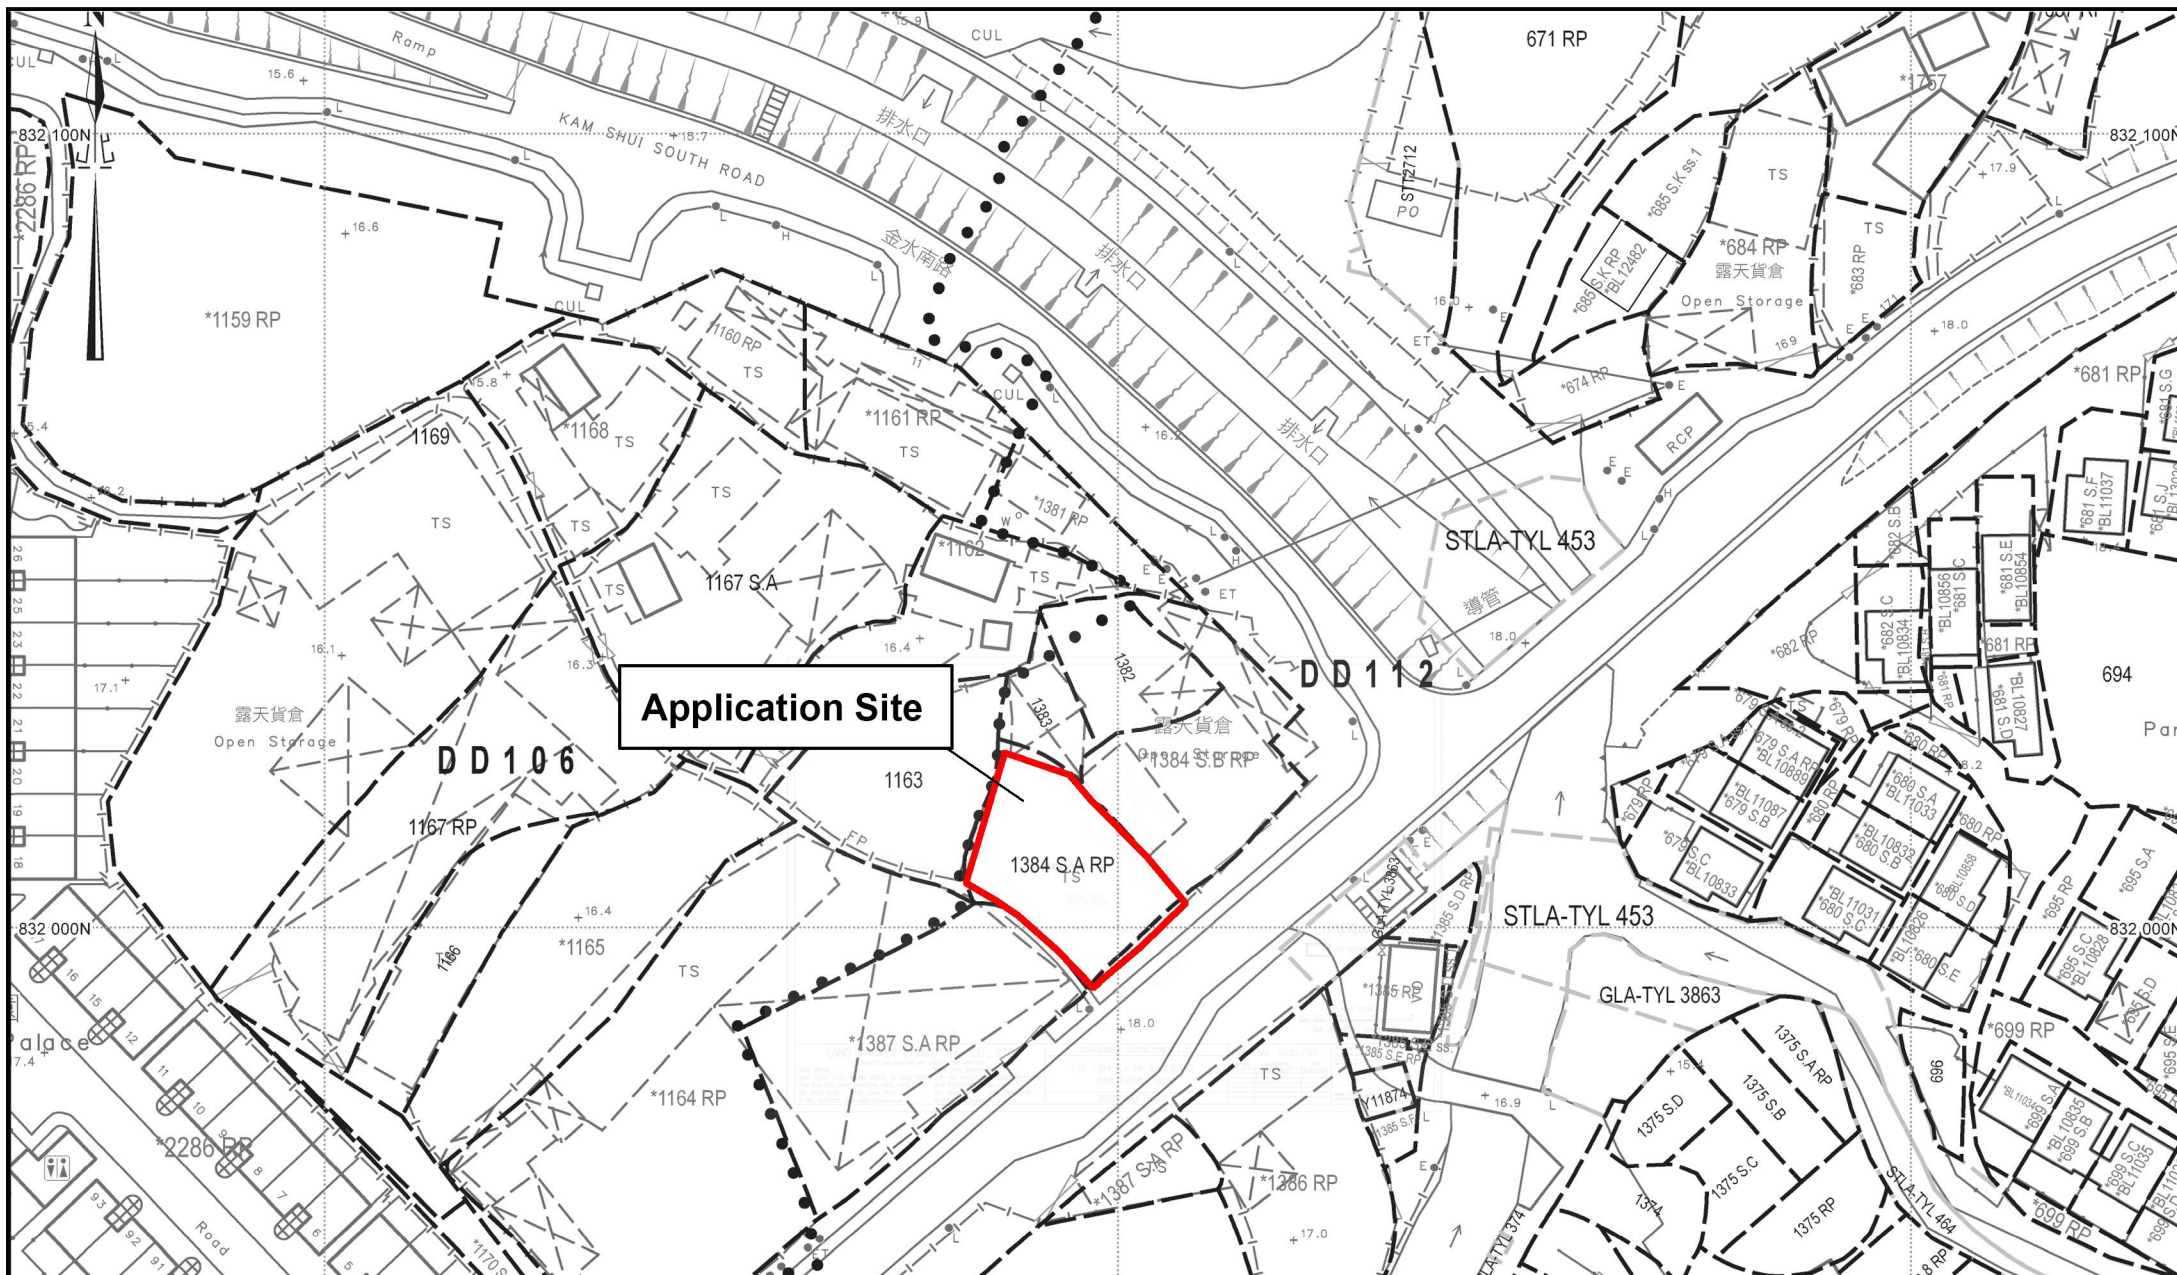

Project 項目名稱:


Proposed Temporary Warehouse (Excluding Dangerous Goods Godown) with Ancillary Facilities for a Period of 3 Years and Associated Filling of Land at Lot 1384 S.A RP (Part) in D.D. 112 and Adjoining Government Land, Kam Sheung Road, Yuen Long, New Territories.

Drawing Title 圖紙標題:

Site Plan

Drawing No. 圖號:

Remarks 備註:

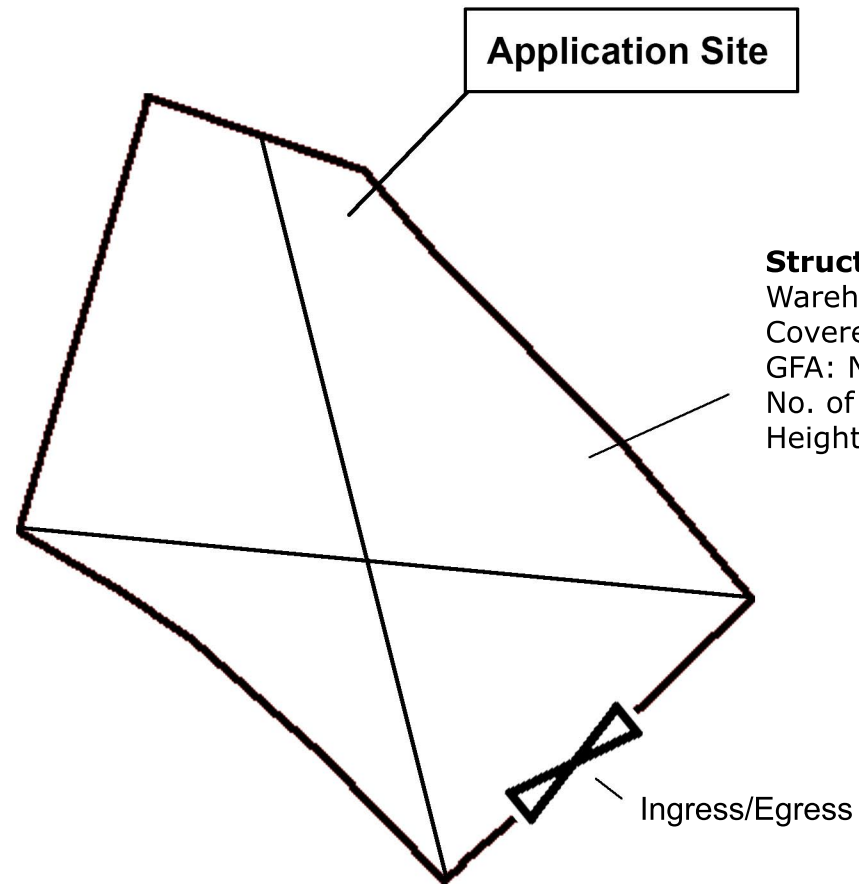

Application Site

Structure 1

Warehouse

Covered Area: 440m² (ABOUT)

GFA: Not exceeding 750m² (ABOUT)

No. of storey: 2

Height: Not exceeding 6m

Ingress/Egress



Project 項目名稱:

Proposed Temporary Warehouse (Excluding Dangerous Goods Godown) with Ancillary Facilities for a Period of 3 Years and Associated Filling of Land at Lot 1384 S.A RP (Part) in D.D. 112 and Adjoining Government Land, Kam Sheung Road, Yuen Long, New Territories.

Drawing Title 圖紙標題:


Layout Plan

Drawing No. 圖號:

Remarks 備註:



Structure

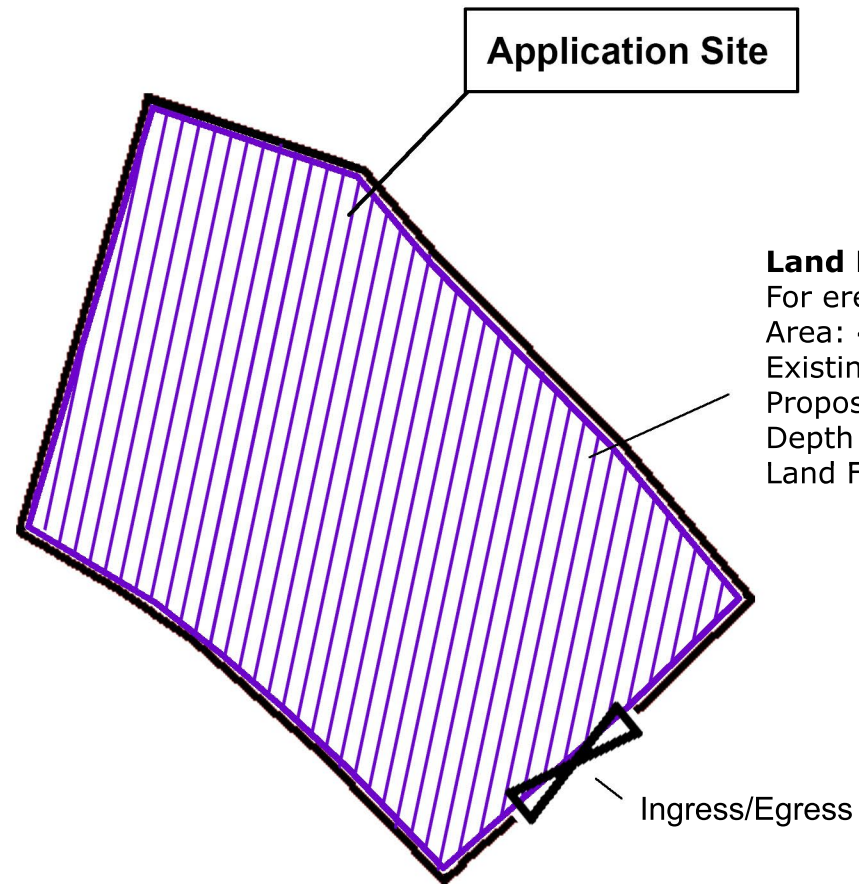

Land Filling Area

For erection of structures

Area: 440m² (ABOUT)

Existing site level: +18.0mPD (ABOUT)

Proposed site level: +18.2mPD (ABOUT)

Depth of land filling : No more than 0.2m

Land Filling Materials : Concret

Project 項目名稱:

Proposed Temporary Warehouse (Excluding Dangerous Goods Godown) with Ancillary Facilities for a Period of 3 Years and Associated Filling of Land at Lot 1384 S.A RP (Part) in D.D. 112 and Adjoining Government Land, Kam Sheung Road, Yuen Long, New Territories.

Drawing Title 圖紙標題:

Land Filling Plan

Drawing No. 圖號:

Remarks 備註:



Land filling area