


Project 項目名稱:
Proposed Temporary Animal Boarding Establishment and Land Filling for a Period of 3 Years at Lot 1595 (Part) in D.D.113, Ma On Kong, Kam Tin, Yuen Long

Drawing Title 圖紙標題:
Location Plan

Drawing No. 圖號:
20240123

Remarks 備註:
 ●●● Vehicular access leading from Kam Ho Road

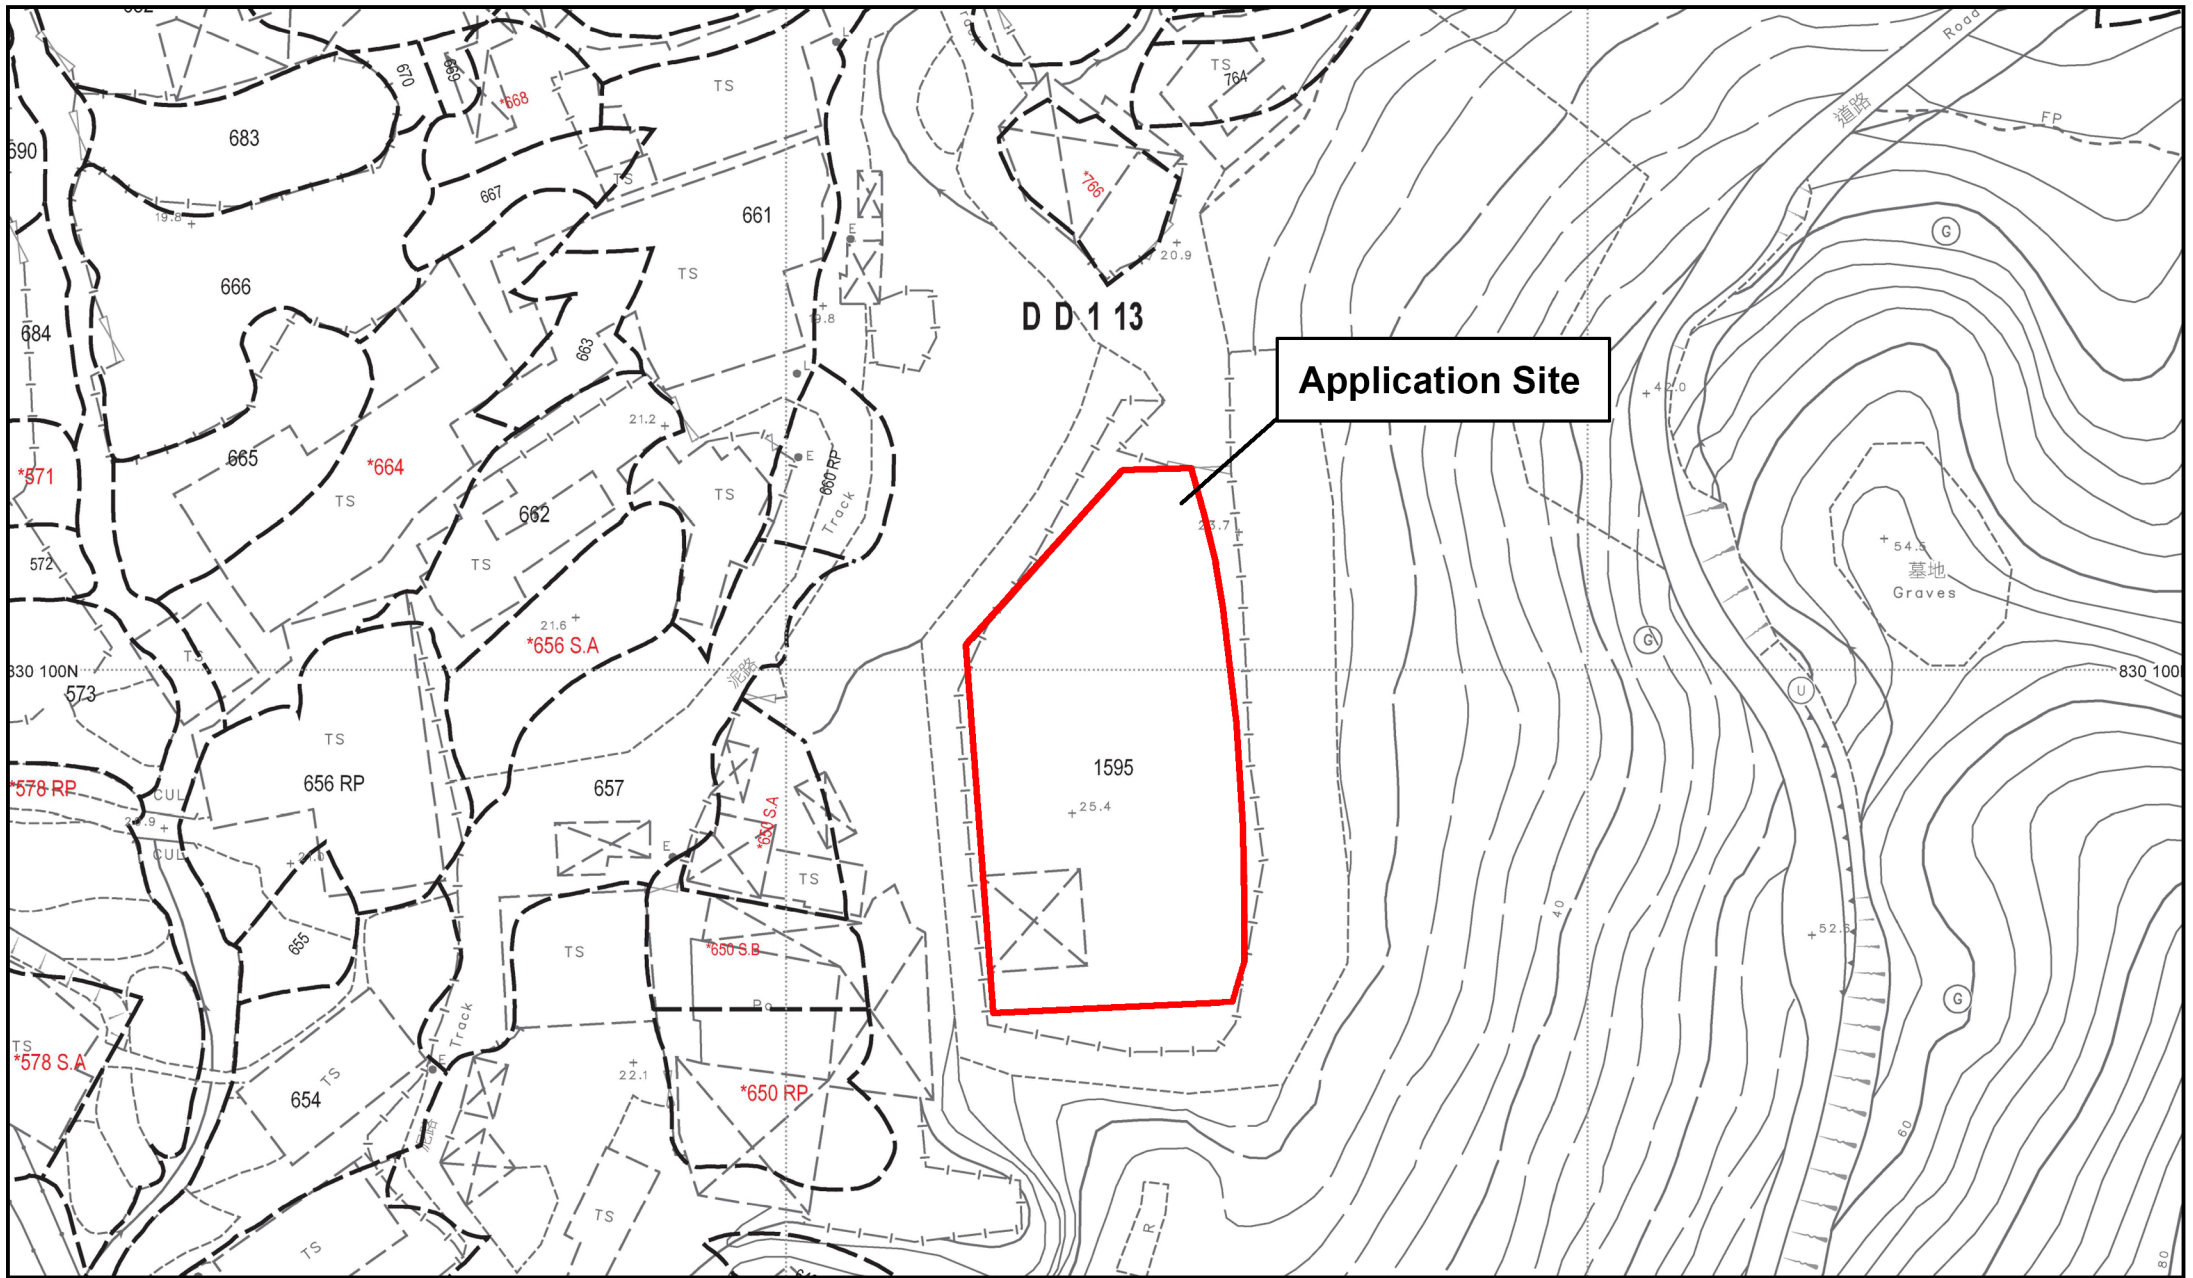


Project 項目名稱:
Proposed Temporary Animal Boarding Establishment and Land Filling for a Period of 3 Years at Lot 1595 (Part) in D.D.113, Ma On Kong, Kam Tin, Yuen Long

Drawing Title 圖紙標題:
Site Plan

Drawing No. 圖號:
20240130

Remarks 備註:

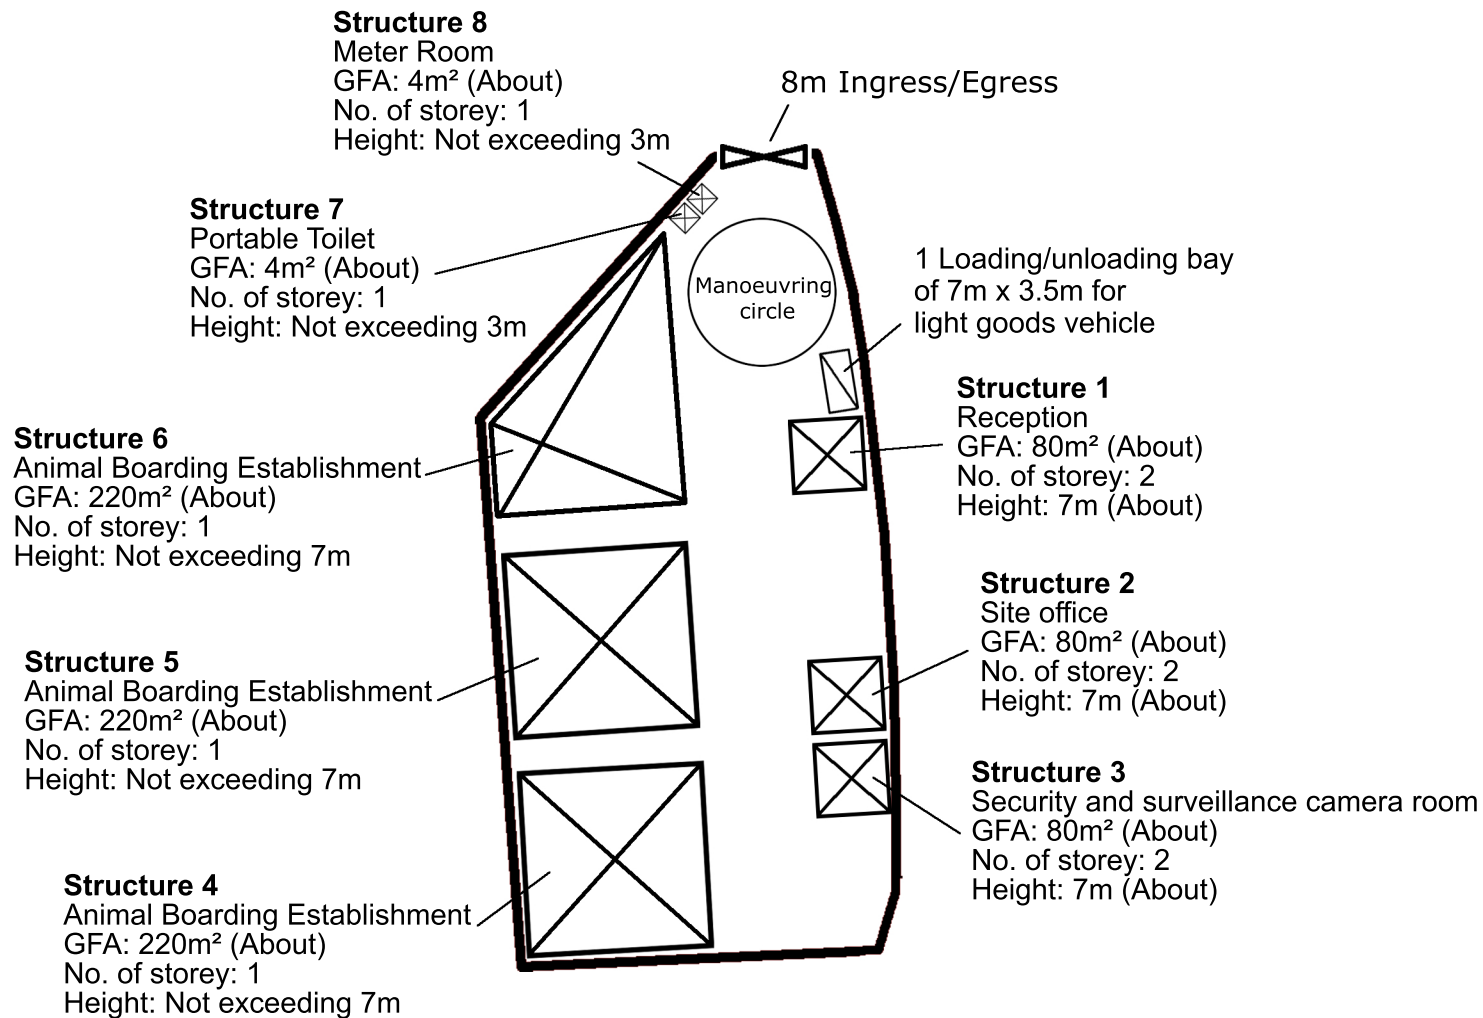

Project 項目名稱:

Proposed Temporary Animal Boarding Establishment and Land Filling for a Period of 3 Years at Lot 1595 (Part) in D.D.113, Ma On Kong, Kam Tin, Yuen Long



Drawing Title 圖紙標題:

Layout Plan

Drawing No. 圖號:

20240123

Remarks 備註:

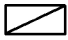-  Light goods vehicle
-  Structure

8m Ingress/Egress

Land Filling Area

For site formation of structures and circulation path


Area: 950m² (ABOUT)

Existing site level: +25.4mPD (ABOUT)

Proposed site level: +25.6mPD (ABOUT)

Depth of land filling : No more than 0.2m

Land Filling Materials : Concrete

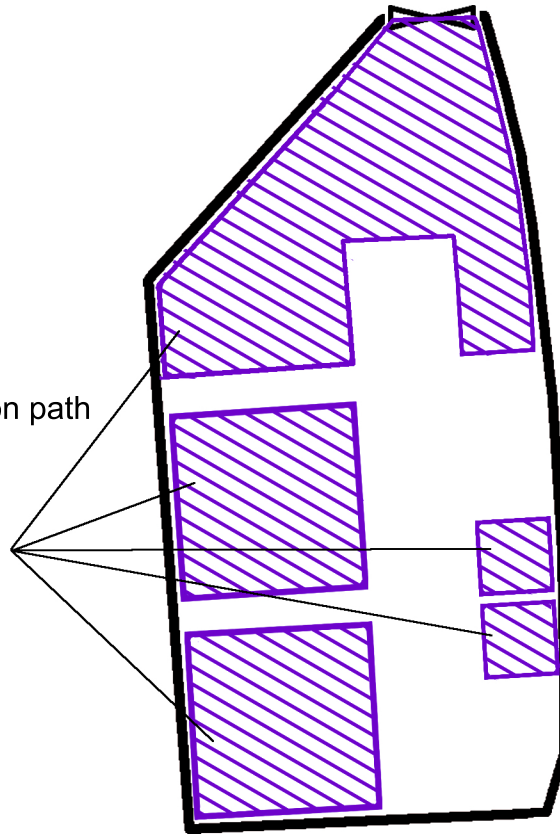

Project 項目名稱:

Proposed Temporary Animal Boarding Establishment and Land Filling for a Period of 3 Years at Lot 1595 (Part) in D.D.113, Ma On Kong, Kam Tin, Yuen Long


Drawing Title 圖紙標題:

Paved Ratio Plan

Drawing No. 圖號:

20240123

Remarks 備註:

 Land filling area