




Lots 1210 S.B ss.1, 1210 S.B ss.2, 1210 S.B ss.3, 1210 S.B ss.4, 1210 S.B ss.5, 1210 S.B ss.6, 1210 S.B ss.7 and 1210 S.B RP in D.D.129 and adjoining Government Land (GL),
Lau Fau Shan, Yuen Long, New Territories

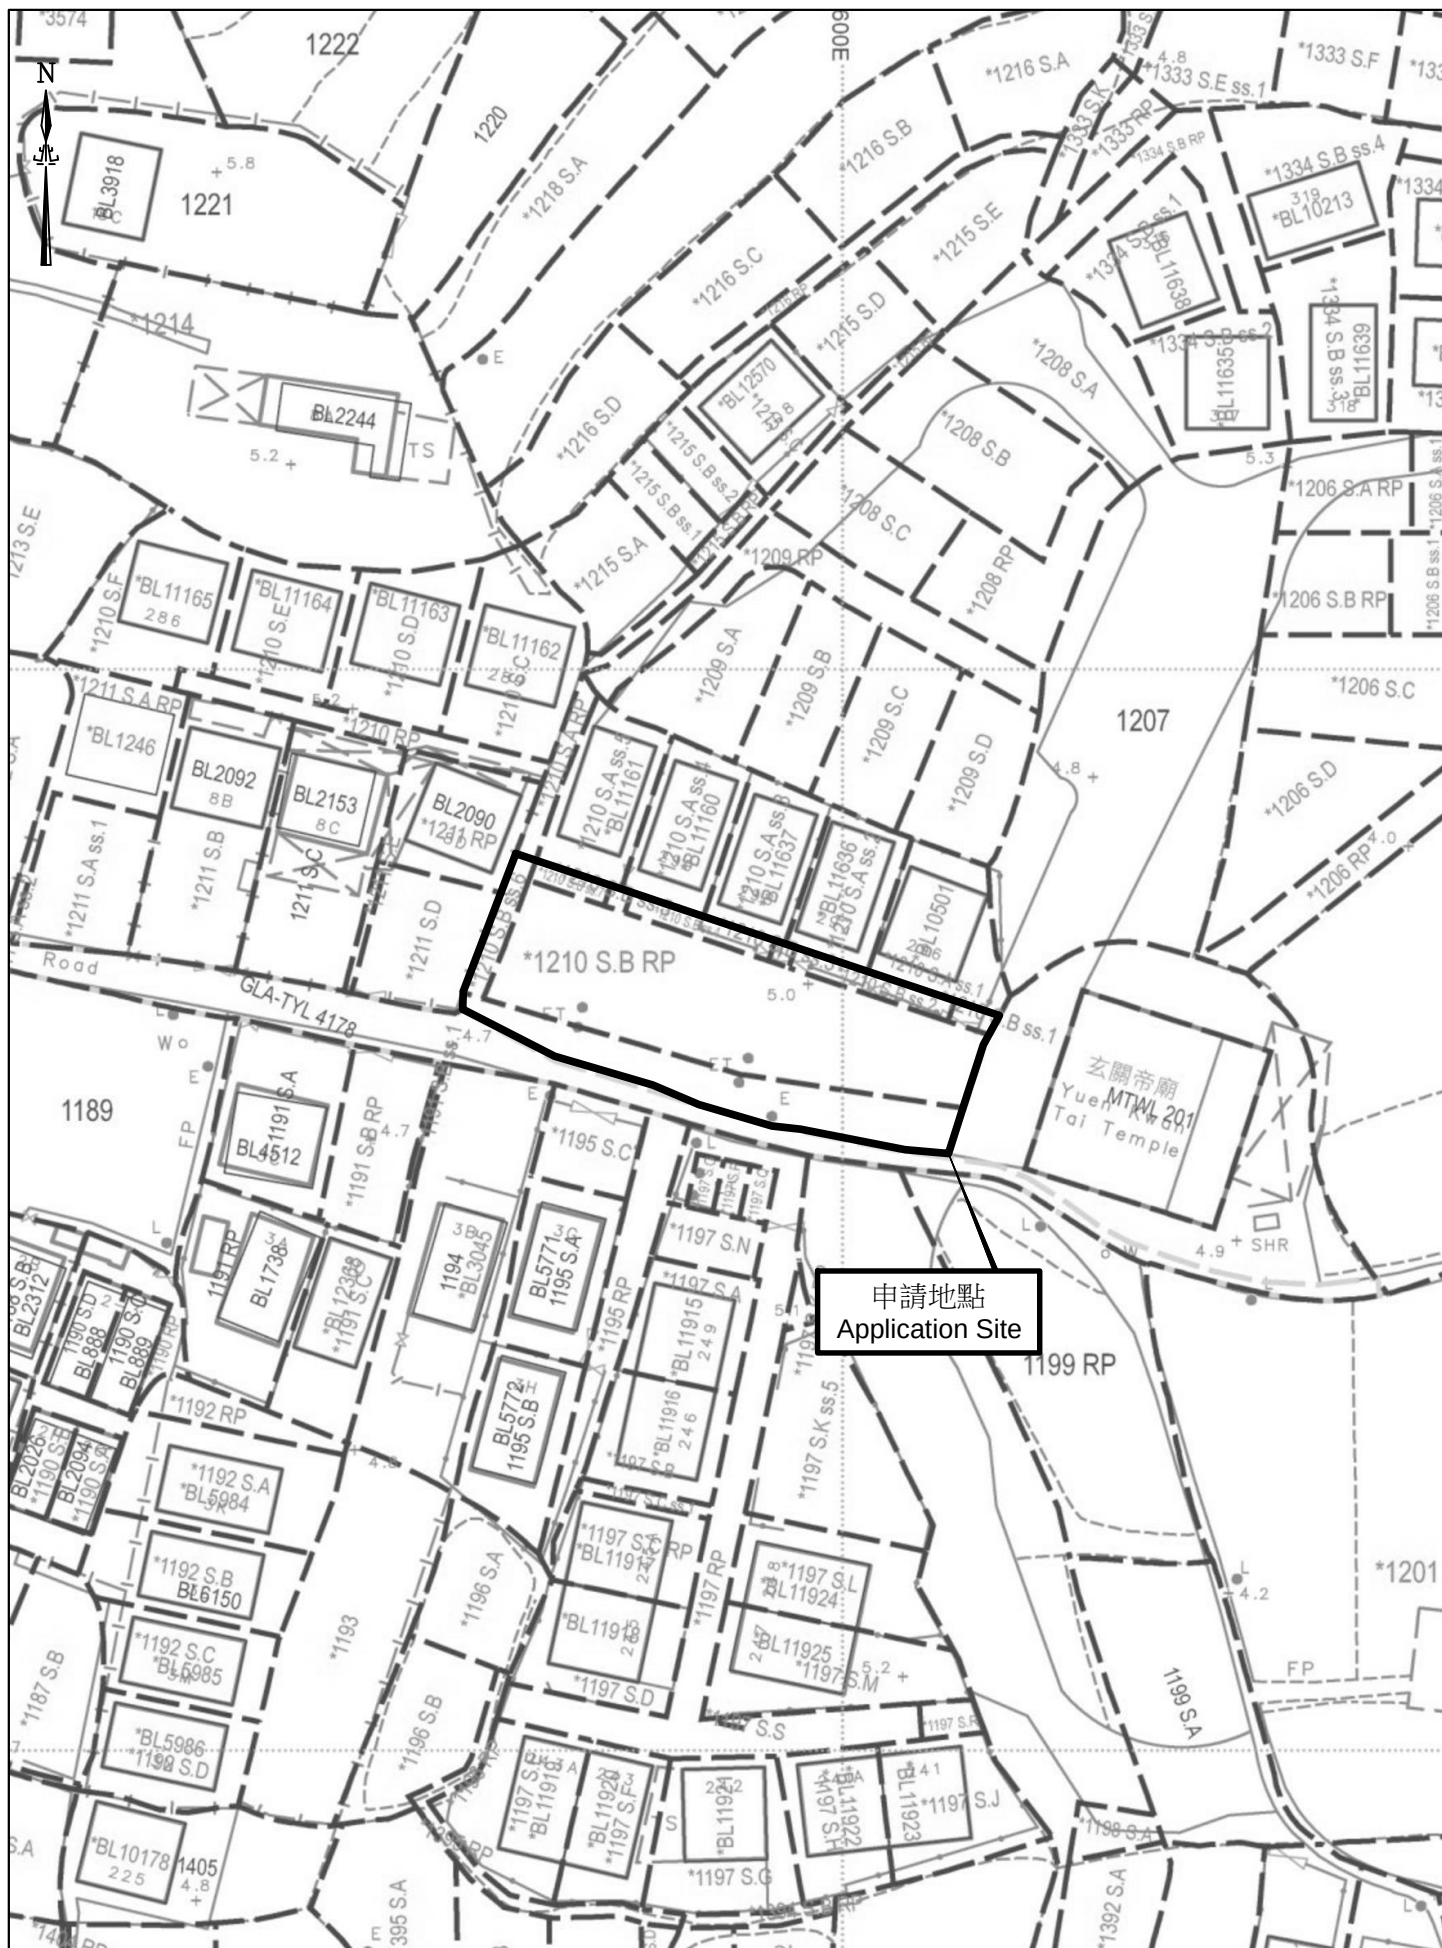

PROJECT Temporary Private Vehicle Park (Private Cars) for a Period of 3 Years at Lots 1210 S.B ss.1, 1210 S.B ss.2, 1210 S.B ss.3, 1210 S.B ss.4, 1210 S.B ss.5, 1210 S.B ss.6, 1210 S.B ss.7 and 1210 S.B RP in D.D.129 and adjoining Government Land (GL), Lau Fau Shan, Yuen Long, New Territories	DRAWING TITLE BLOCK PLAN, STORMWATER DRAINAGE PLAN, DETAILS AND NOTES	DRAWING NO. D - 1	DRAWN WINLI	
		SCALE 1:300	DATE 09 May 2025	

