


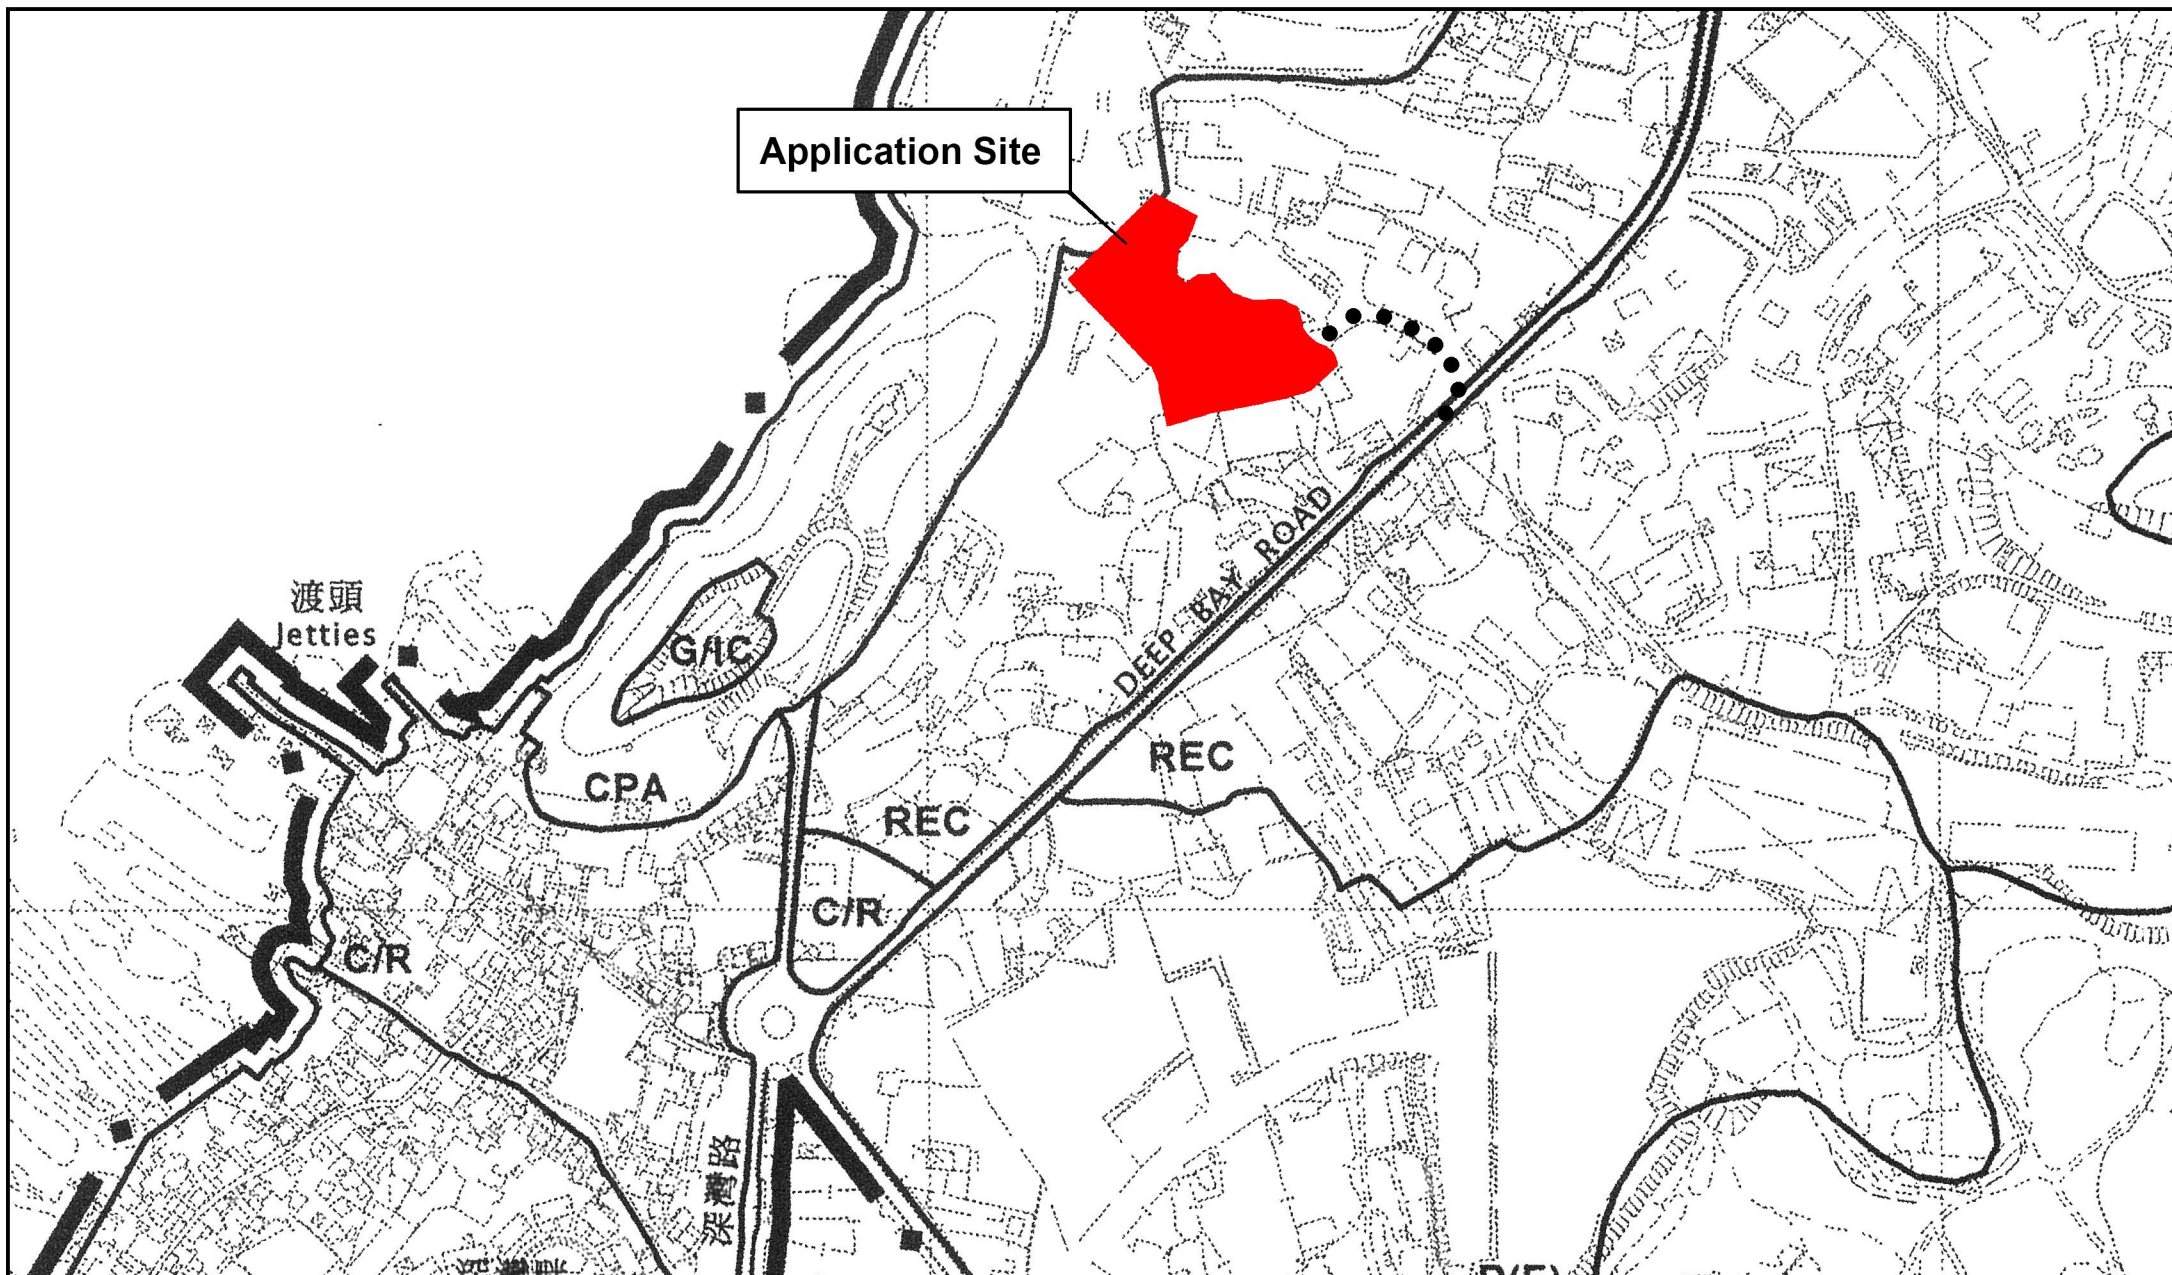

Project 項目名稱:

Proposed Temporary Warehouse for a Period of 3 Years at Lots 2062 SA, 2062 SB(part), 2069 SA(part), 2071(part), 2072(part), 2073, 2074, 2075(part), 2076(part), 2077(part), 2080(part), 2082(part), 2083(part) in D.D. 129 and Adjoining Government Land, Lau Fau Shan, Yuen Long, N.T.

Drawing Title 圖紙標題:


Location Plan

Drawing No. 圖號:

20251201

Remarks 備註:

●●● Vehicular access leading from Deep Bay Road

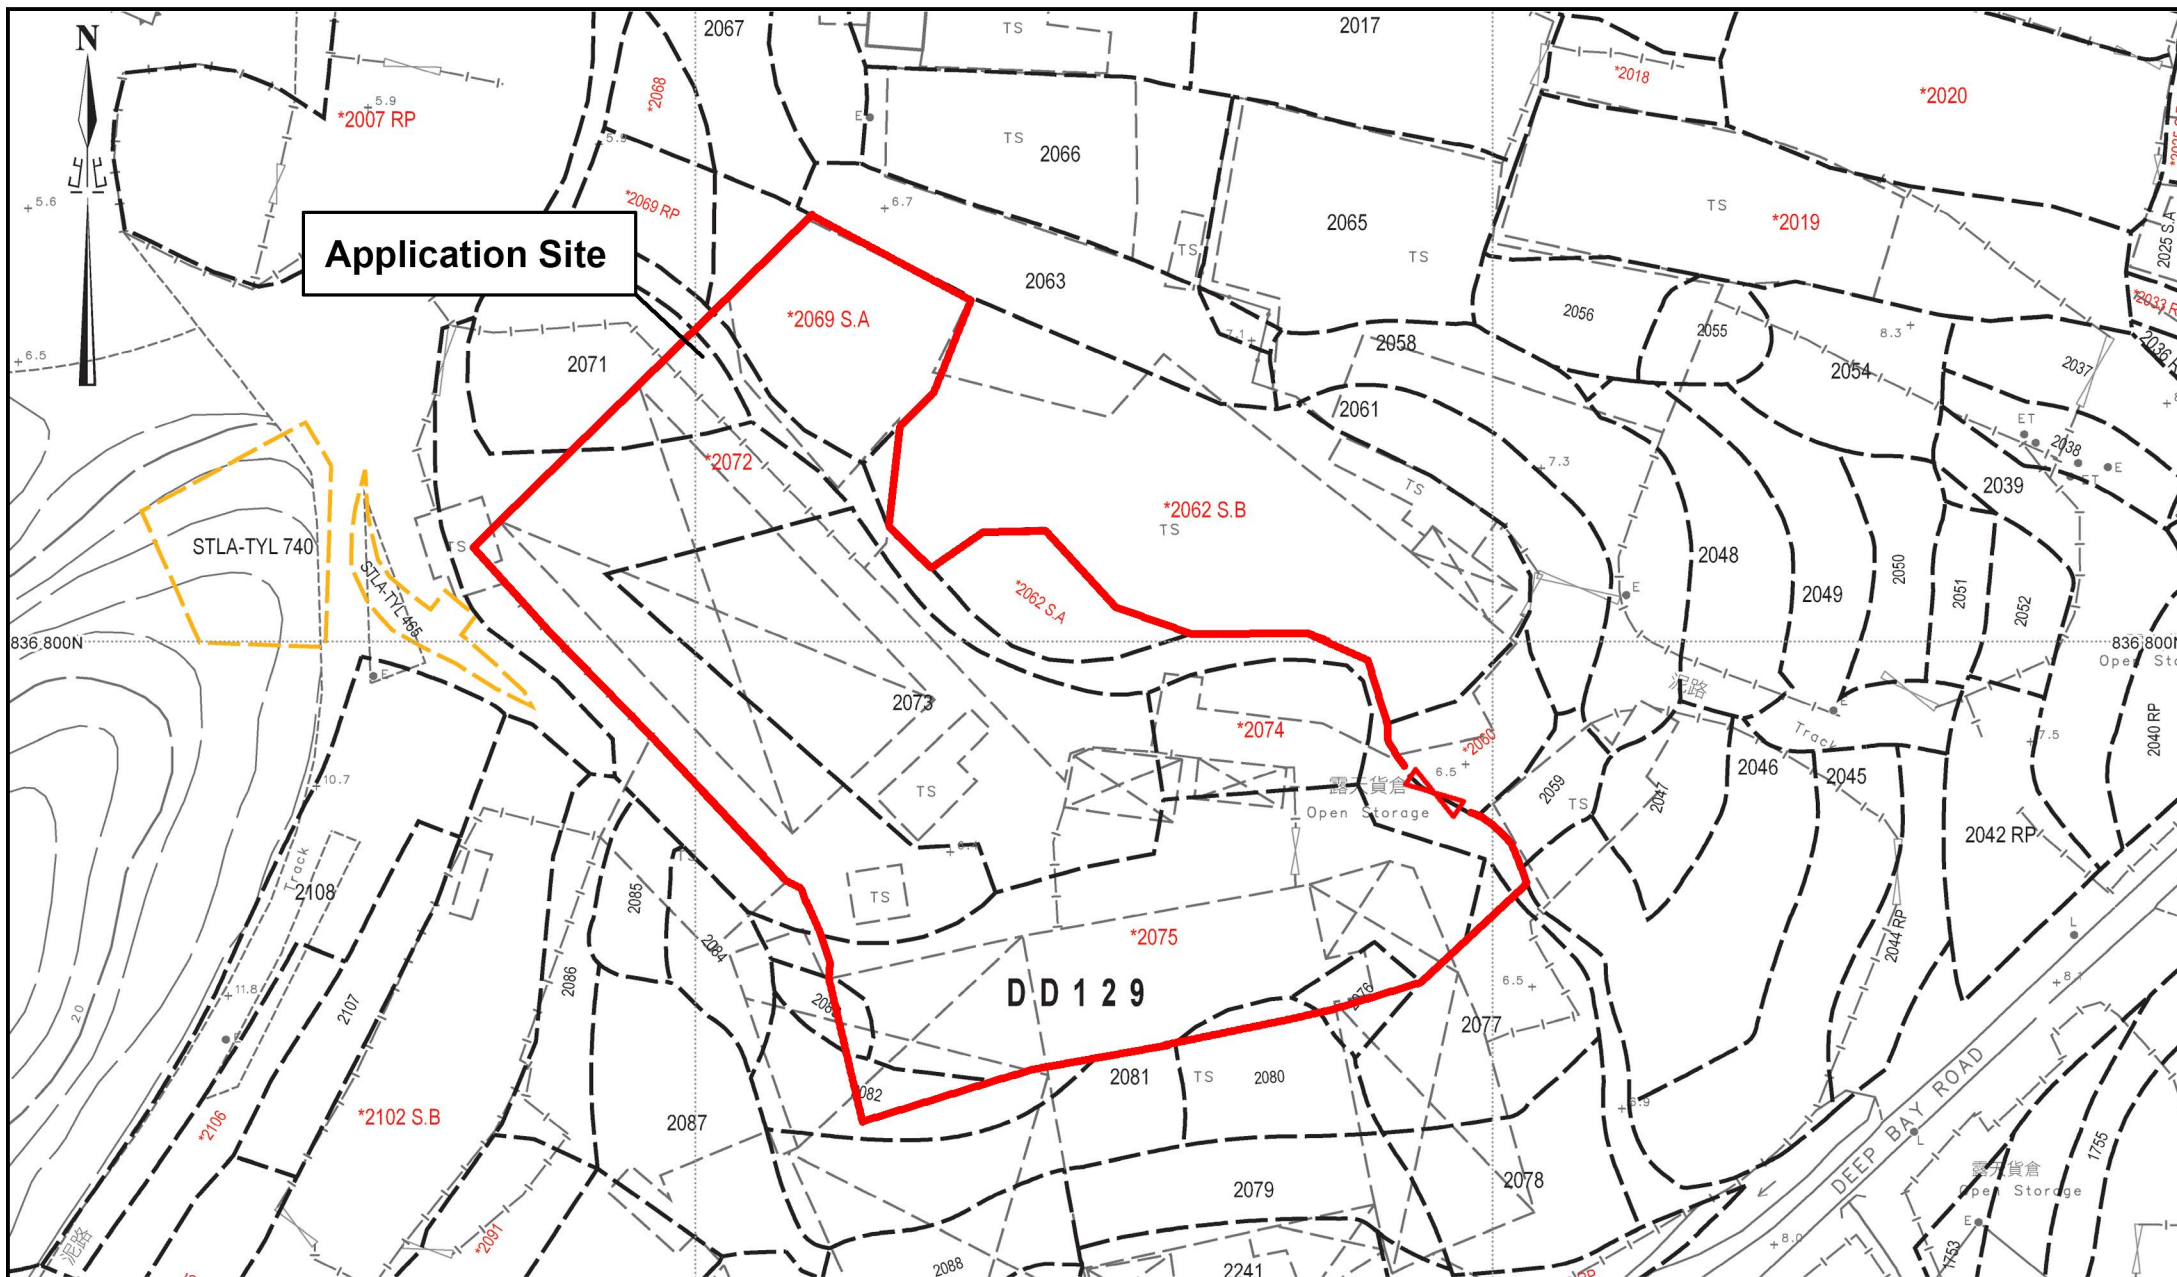

Project 項目名稱:

Proposed Temporary Warehouse for a Period of 3 Years at Lots 2062 SA, 2062 SB(part), 2069 SA(part), 2071(part), 2072(part), 2073, 2074, 2075(part), 2076(part), 2077(part), 2080(part), 2082(part), 2083(part) in D.D. 129 and Adjoining Government Land, Lau Fau Shan, Yuen Long, N.T.

Drawing Title 圖紙標題:

Site Plan

Drawing No. 圖號:

20251201

Remarks 備註:

Application Site

Application Site

Structure 2

Warehouse
GFA:About 600m²
No.of Storey: 1
Height: Not exceeding 11m

Structure 1

Warehouse
Covered Area:4400m²(About)
GFA:8800m² (About)
No.of Storey: 2
Height: Not exceeding 12m

3 Loading/unloading
spaces of 7m x 3.5m
for light goods vehicle

Ingress/Egress 6m

Structure 3

Toilet
GFA:About 12m²
No.of Storey: 1
Height: Not exceeding 5m

Structure 4

Office
Covered Area:40m²(About)
GFA:About 80m²(About)
No.of Storey: 2
Height: Not exceeding 7m

Manoeuvring
circle



Project 項目名稱:

Proposed Temporary Warehouse for a Period of 3 Years at
Lots 2062 SA, 2062 SB(part), 2069 SA(part), 2071(part),
2072(part), 2073, 2074, 2075(part), 2076(part), 2077(part),
2080(part),2082(part),2083(part) in D.D. 129 and Adjoining
Government Land , Lau Fau Shan,Yuen Long, N.T.

Drawing Title 圖紙標題:

Layout Plan

Drawing No. 圖號:

Remarks 備註:

-  Light goods vehicle
-  Structure