

Project 項目名稱:

Proposed Temporary Warehouse (Excluding Dangerous Goods Godown) for a Period of 3 Years at Lots 1768(Part) in D.D. 129, Lau Fau Shan, Yuen Long, New Territories

Drawing Title 圖紙標題:

Location Plan


Remarks 備註:

●●● Vehicular access leading from Deep Bay Road

Drawing No. 圖號:

20260317



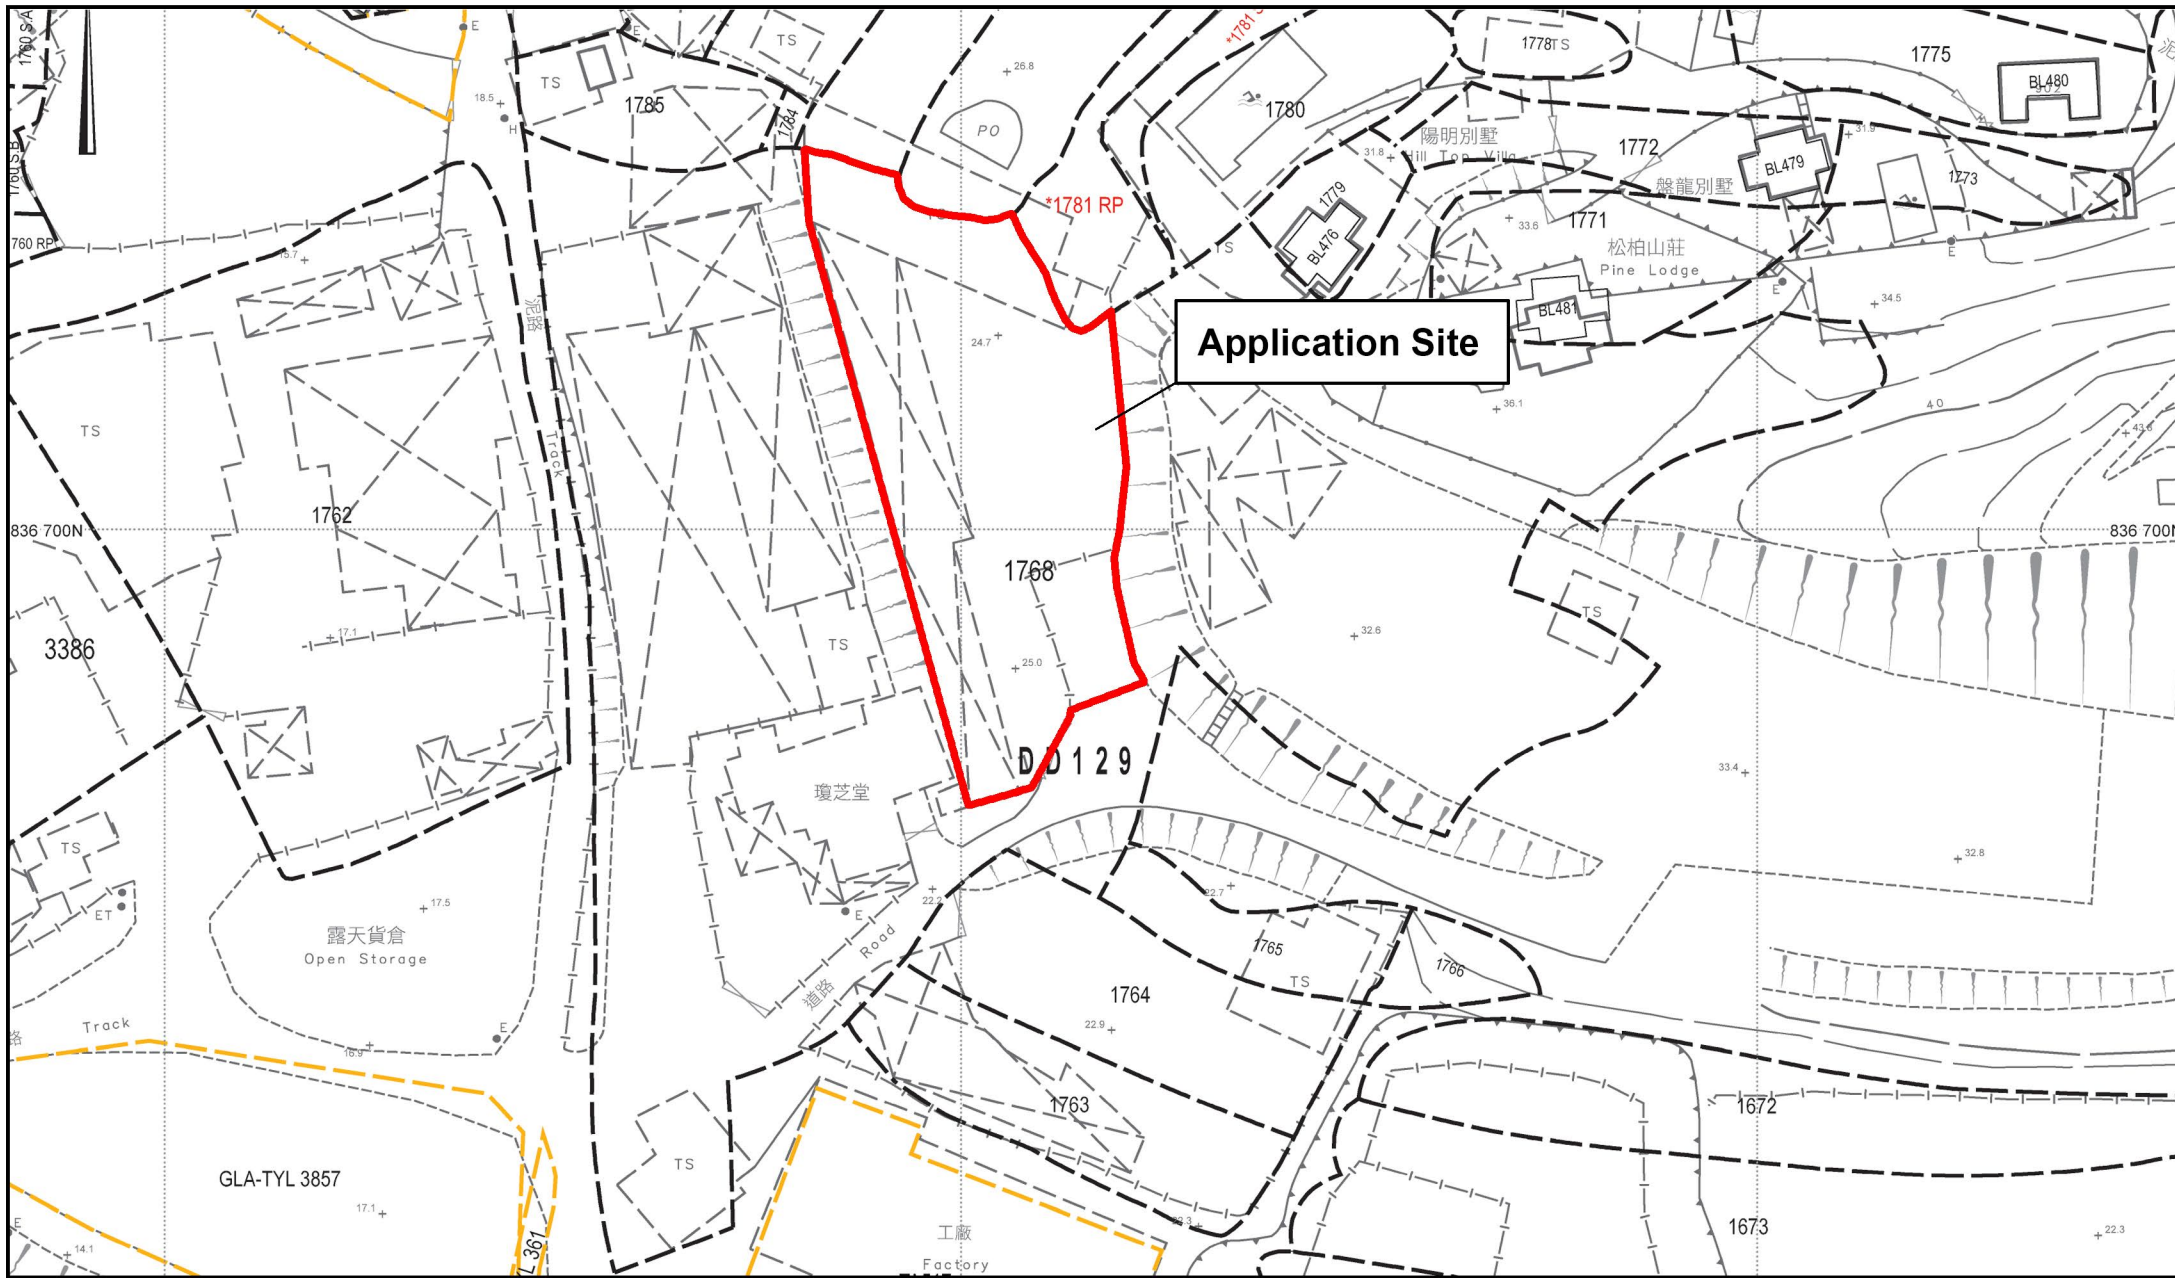

**Application Site**

**D.D. 129**



Project 項目名稱:  
**Proposed Temporary Warehouse (Excluding Dangerous Goods Godown) for a Period of 3 Years at Lots 1768(Part) in D.D. 129, Lau Fau Shan, Yuen Long, New Territories**


Drawing Title 圖紙標題:  
**Site Plan**

Remarks 備註:

Drawing No. 圖號:  
**20260317**

**Structure 1**

Warehouse  
Covered Area: 870m<sup>2</sup> (ABOUT)  
GFA: 870m<sup>2</sup> (ABOUT)  
No. of storey: 1  
Height: Not exceeding 9m

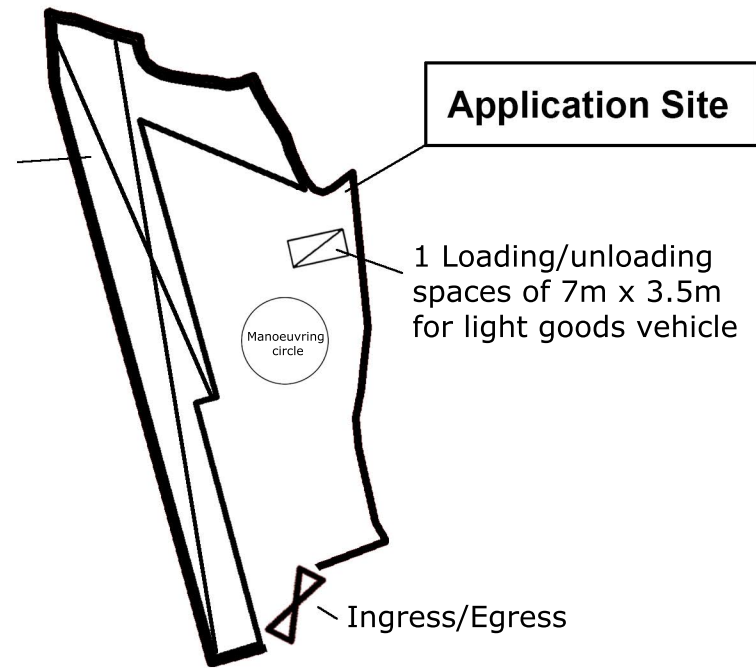

Project 項目名稱:

Proposed Temporary Warehouse (Excluding Dangerous Goods Godown) for a Period of 3 Years at Lots 1768(Part) & 1785 in D.D. 129, Lau Fau Shan, Yuen Long, New Territories



Drawing Title 圖紙標題:

Layout Plan

Drawing No. 圖號:

20260317

Remarks 備註:



Structure



Light goods vehicle