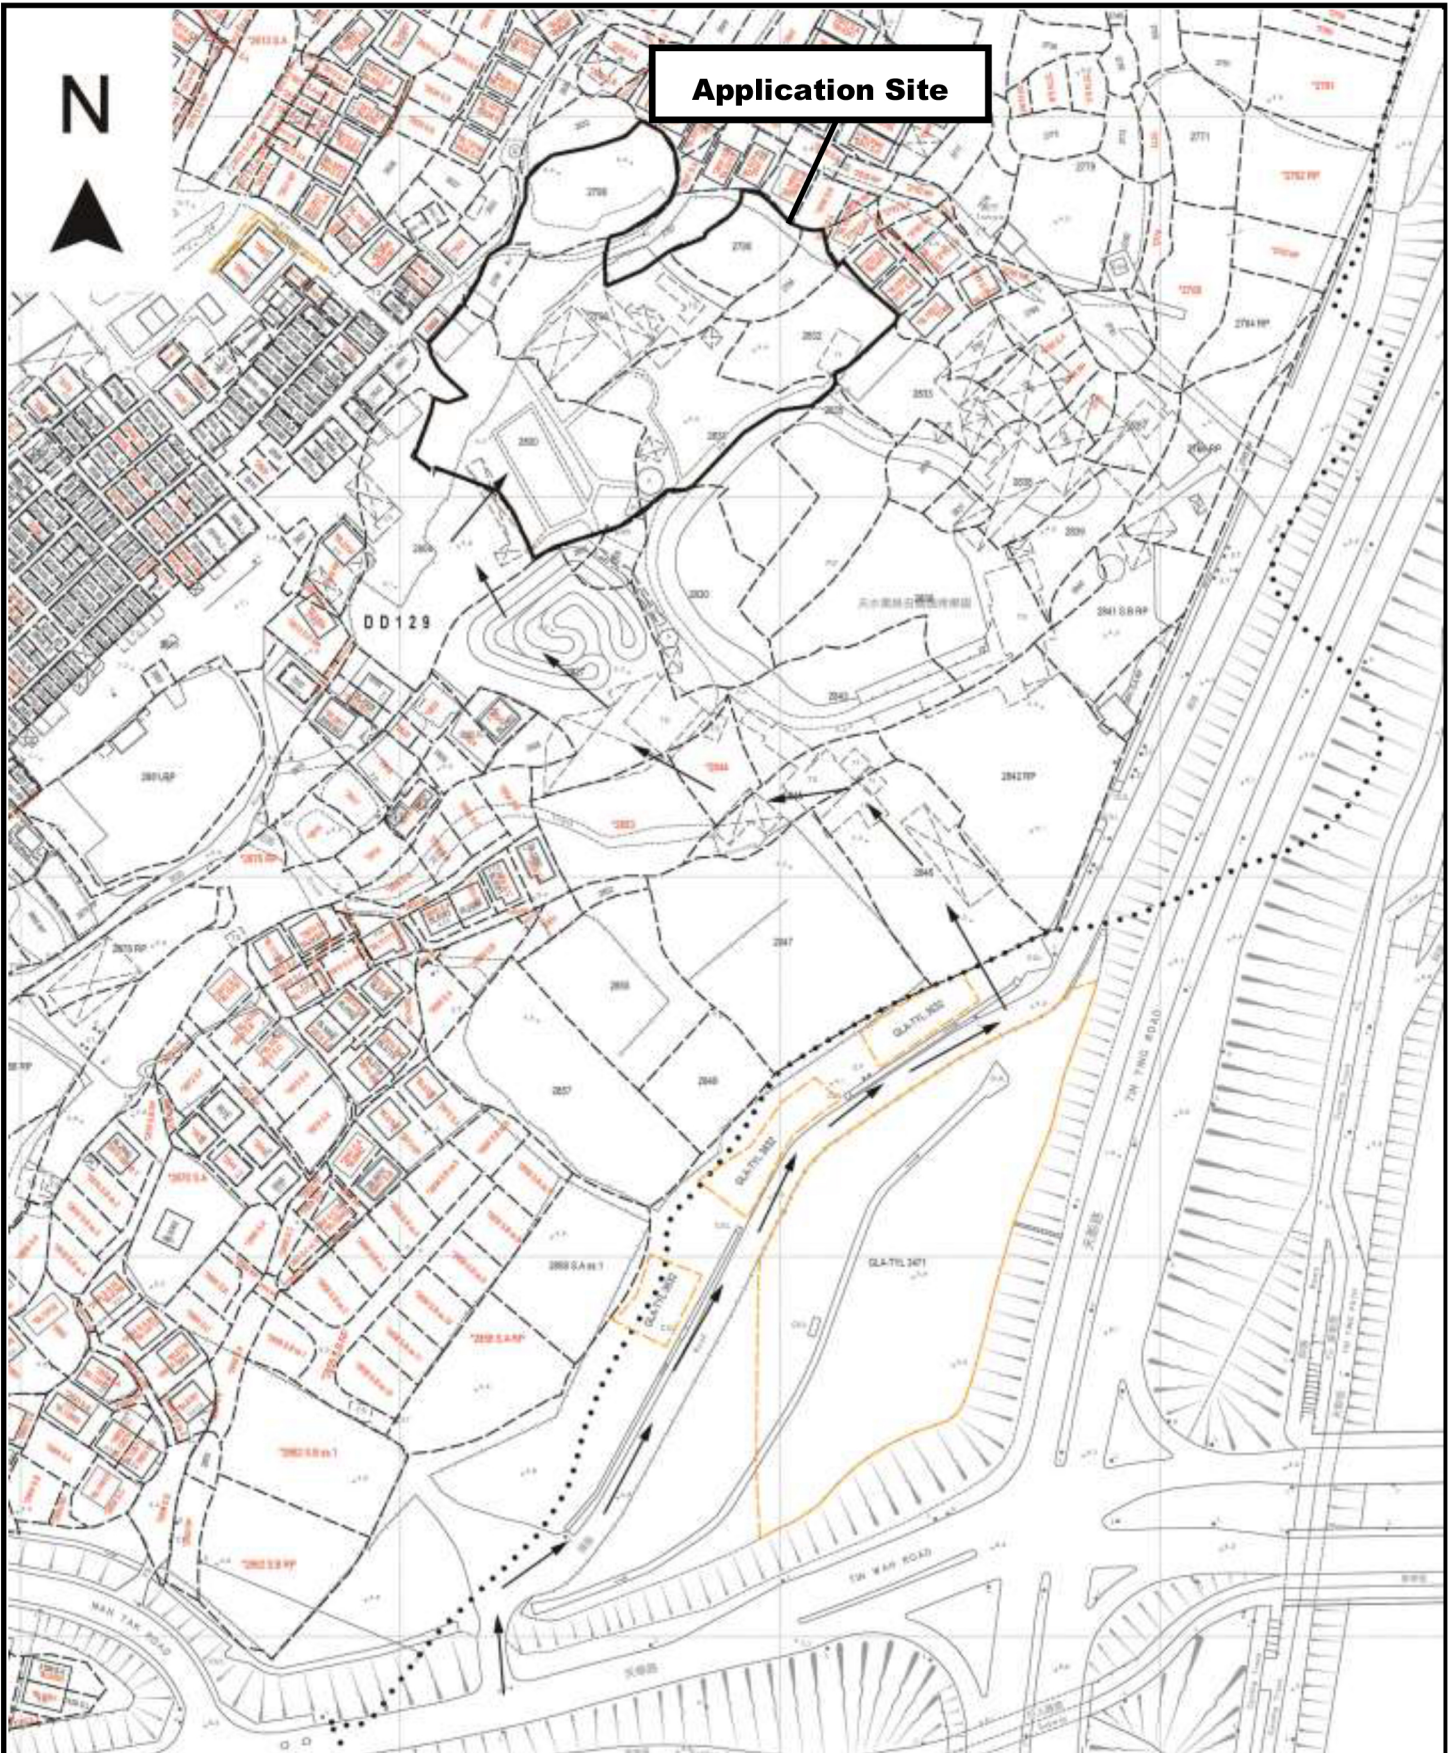

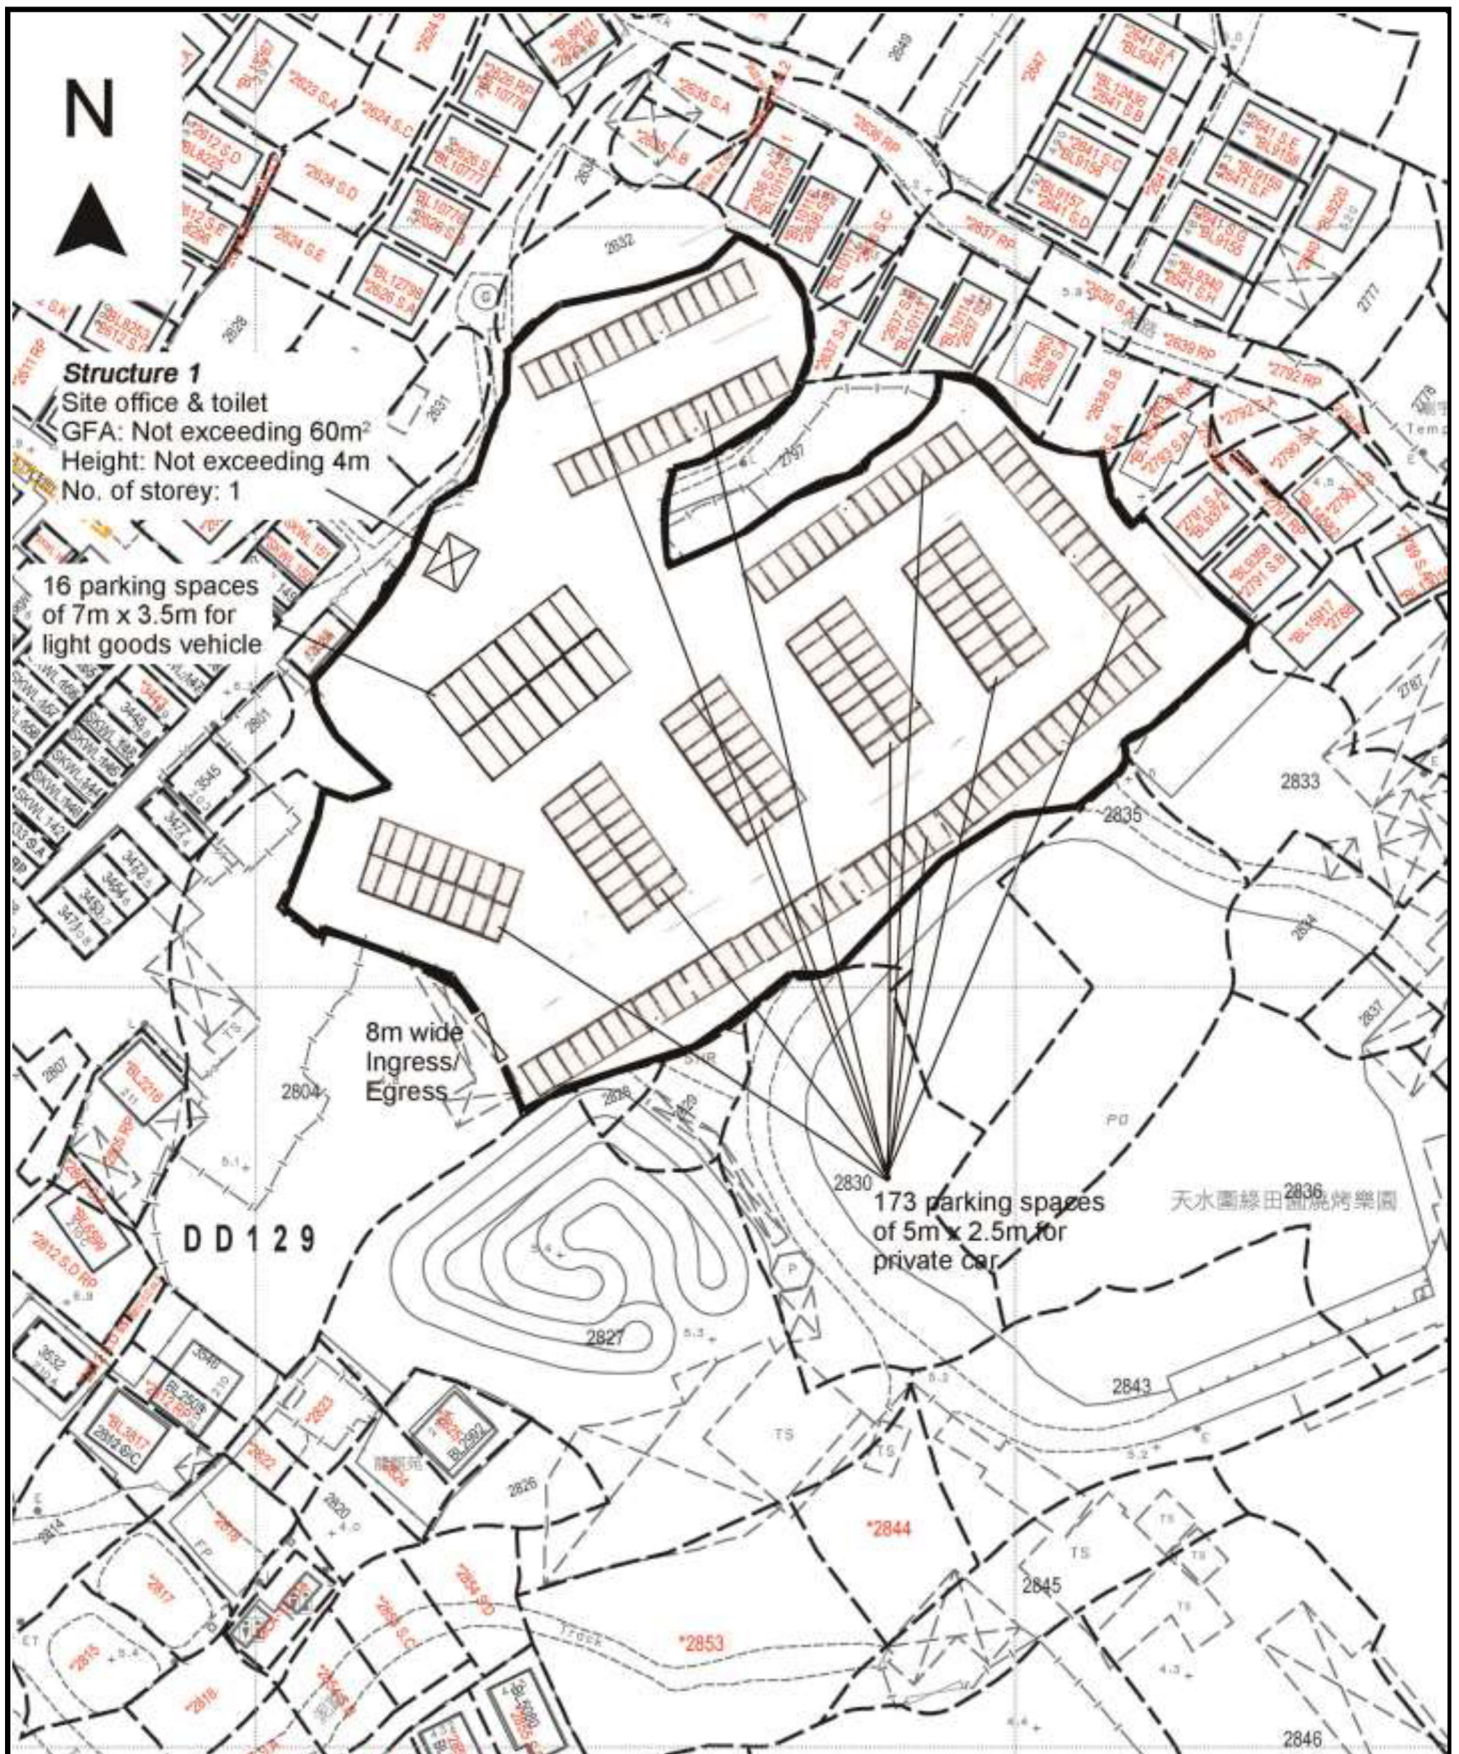


<p>Project 項目名稱: Temporary Public Vehicle Park for Private Cars & Light Goods Vehicles and Filling of Land and Excavation of Land for a Period of 3 Years at Lots 2794, 2795, 2796, 2798, 2799, 2800, 2831 (Part) & 2832 in D.D.129, Sha Kong Wai, Yuen Long, N.T.</p>	<p>Drawing Title 圖目: Site Plan</p> <p>Drawing No. 圖號: Figure 1</p>	<p>Remarks 備註:</p> <p>Scale 比例: 1:1000</p>
---	--------------------------------------------------------------------------------------------	--------------------------------------------------------



<p>Project 項目名稱: Temporary Public Vehicle Park for Private Cars & Light Goods Vehicles and Filling of Land and Excavation of Land for a Period of 3 Years at Lots 2794, 2795, 2796, 2798, 2799, 2800, 2831 (Part) & 2832 in D.D.129, Sha Kong Wai, Yuen Long, N.T.</p>	<p>Drawing Title 圖目: Vehicular Access Plan</p>	<p>Remarks 備註:  Vehicular access leading to application site from Tin Wah Road</p>
	<p>Drawing No. 圖號: Figure 2</p>	<p>Scale 比例: 1:2000</p>



Structure 1
 Site office & toilet
 GFA: Not exceeding 60m²
 Height: Not exceeding 4m
 No. of storey: 1

16 parking spaces
 of 7m x 3.5m for
 light goods vehicle


8m wide
 Ingress/
 Egress

173 parking spaces
 of 5m x 2.5m for
 private car

DD129

天水園綠田園燒烤樂園

<p>Project 項目名稱: Temporary Public Vehicle Park for Private Cars & Light Goods Vehicles and Filling of Land and Excavation of Land for a Period of 3 Years at Lots 2794, 2795, 2796, 2798, 2799, 2800, 2831 (Part) & 2832 in D.D.129, Sha Kong Wai, Yuen Long, N.T.</p>	<p>Drawing Title 圖目: Proposed Layout Plan</p> <p>Drawing No. 圖號: Figure 3</p>	<p>Remarks 備註:</p> <p>Scale 比例: 1:1000</p>
---	---	---------------------------------------------------------

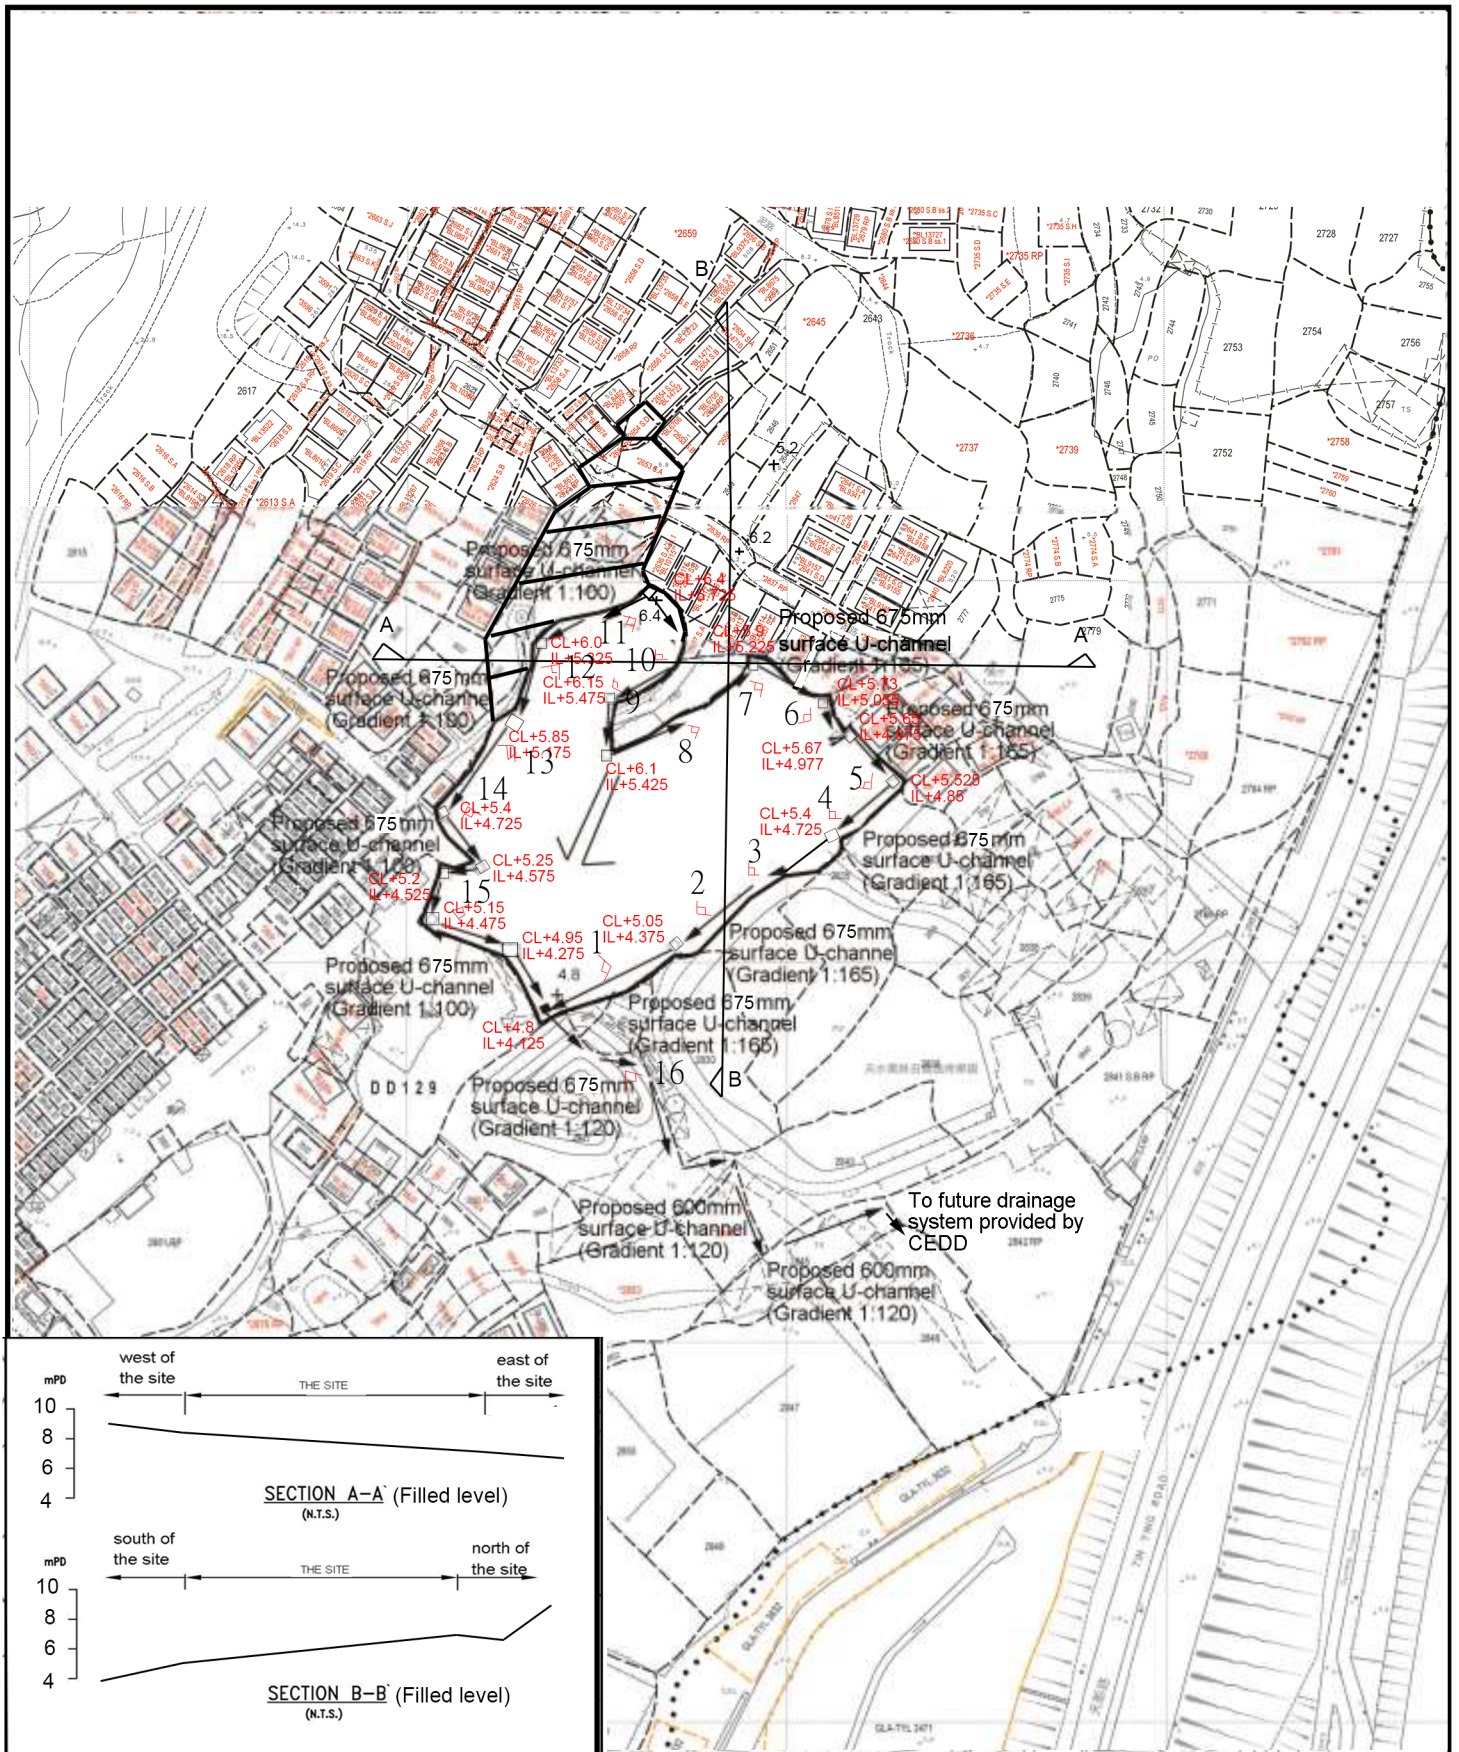

Project 項目名稱:
 Temporary Public Vehicle Park for Private Cars & Light Goods Vehicles and Filling of Land and Excavation of Land for a Period of 3 Years at Lots 2794, 2795, 2796, 2798, 2799, 2800, 2831 (Part) & 2832 in D.D.129, Sha Kong Wai, Yuen Long, N.T.

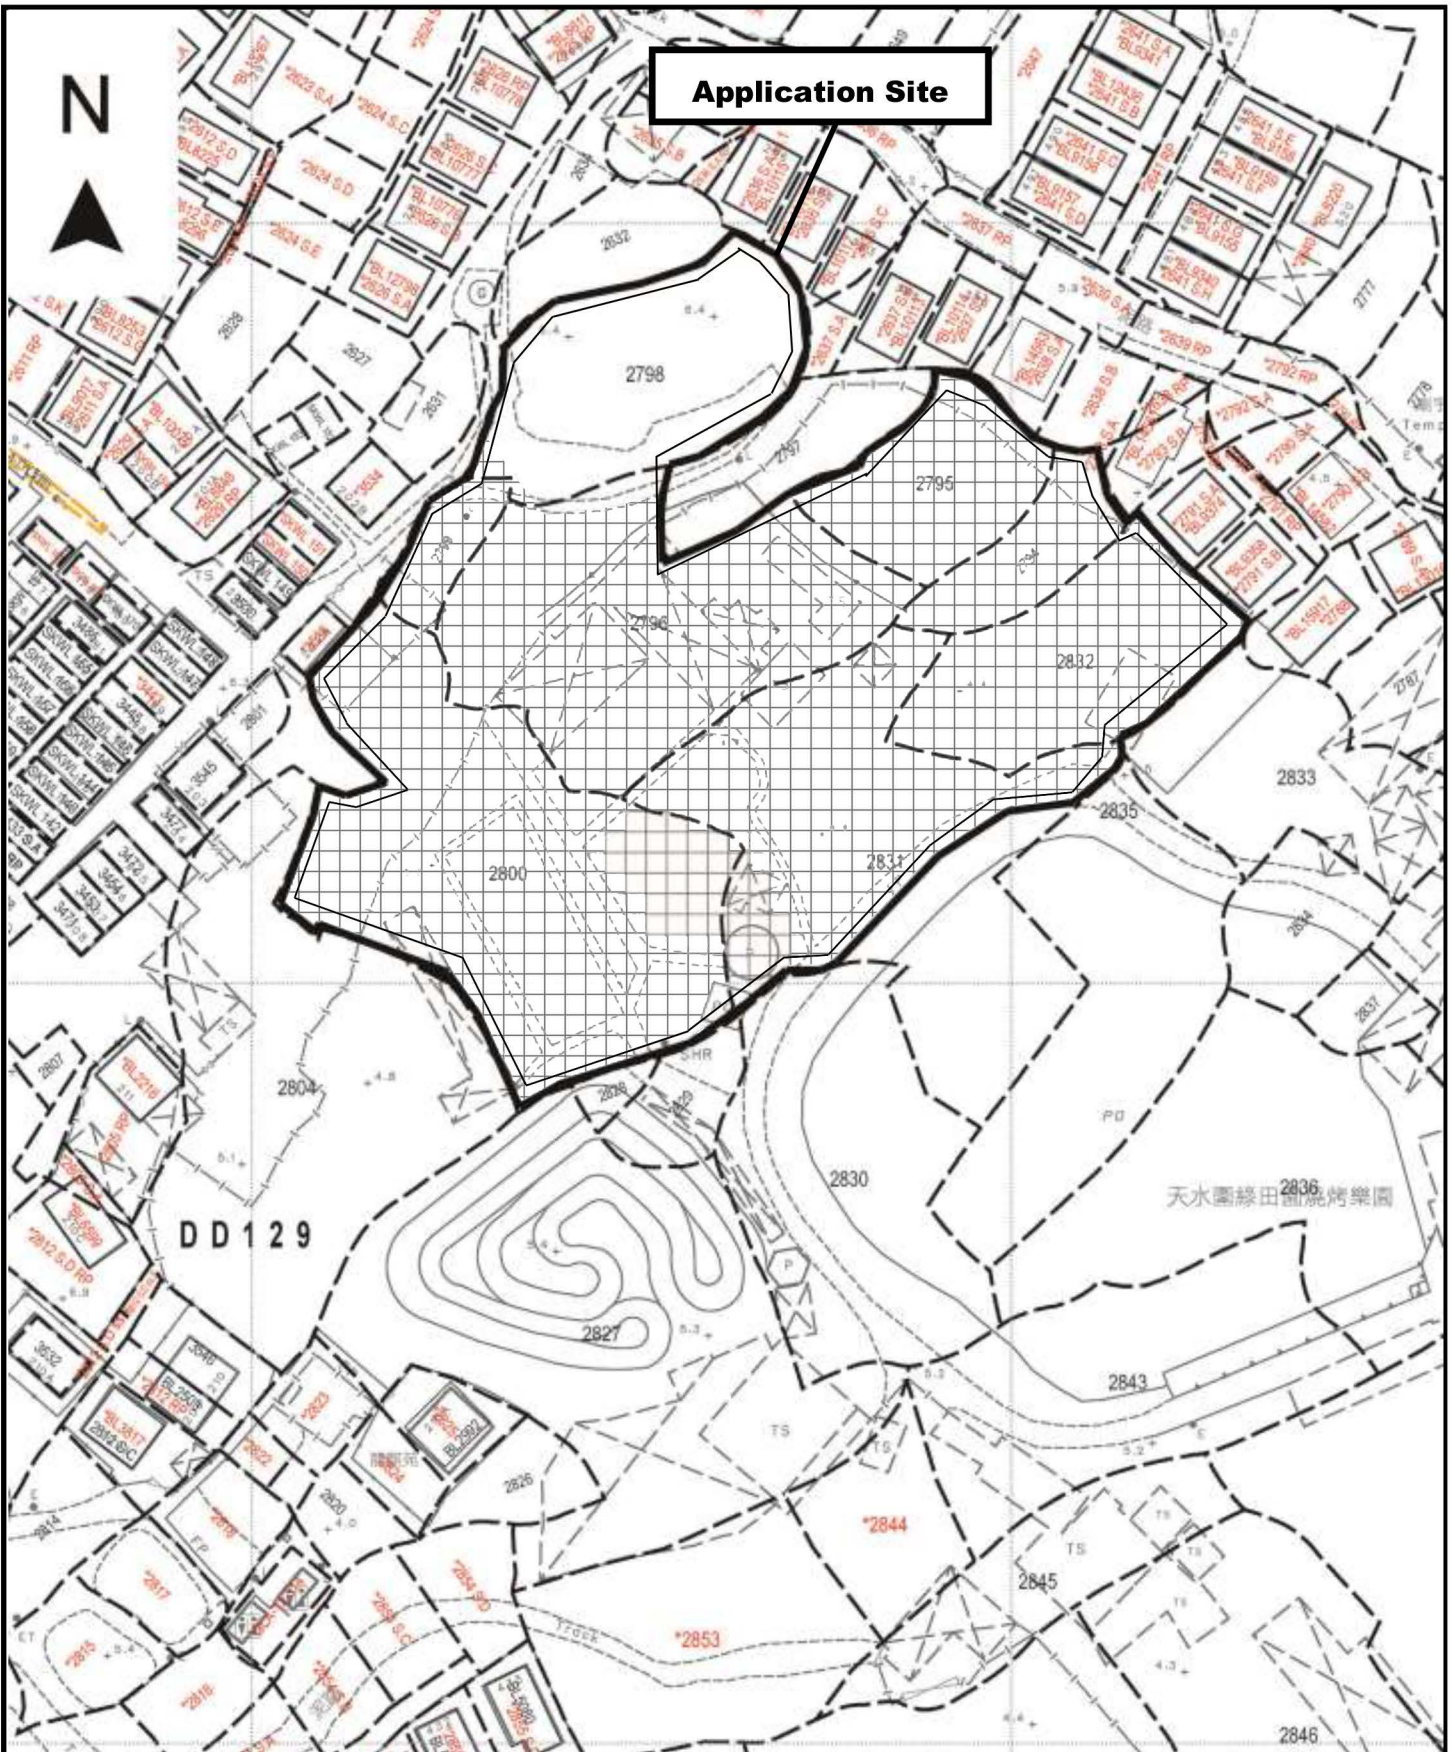
Drawing Title 圖目:
Proposed Drainage Plan

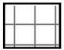

Drawing No. 圖號:
Figure 4

Remarks 備註:

- External catchment Level (in mPD) +6.4
- Proposed catchpit
- Catchpit with sand trap
- Flow of surface runoff

Scale 比例:
 1:2000



<p>Project 項目名稱: Temporary Public Vehicle Park for Private Cars & Light Goods Vehicles and Filling of Land and Excavation of Land for a Period of 3 Years at Lots 2794, 2795, 2796, 2798, 2799, 2800, 2831 (Part) & 2832 in D.D.129, Sha Kong Wai, Yuen Long, N.T.</p>	<p>Drawing Title 圖目: Proposed Site Paving & Excavation Plan</p> <p>Drawing No. 圖號: Figure 5</p>	<p>Remarks 備註:</p> <p> Filling of land with 0.2m thick concrete</p> <p> Proposed excavation of land (600mm) depth and wide for provision of surface U-channel at site periphery</p> <p>Scale 比例: 1:1000</p>
---	---	---