


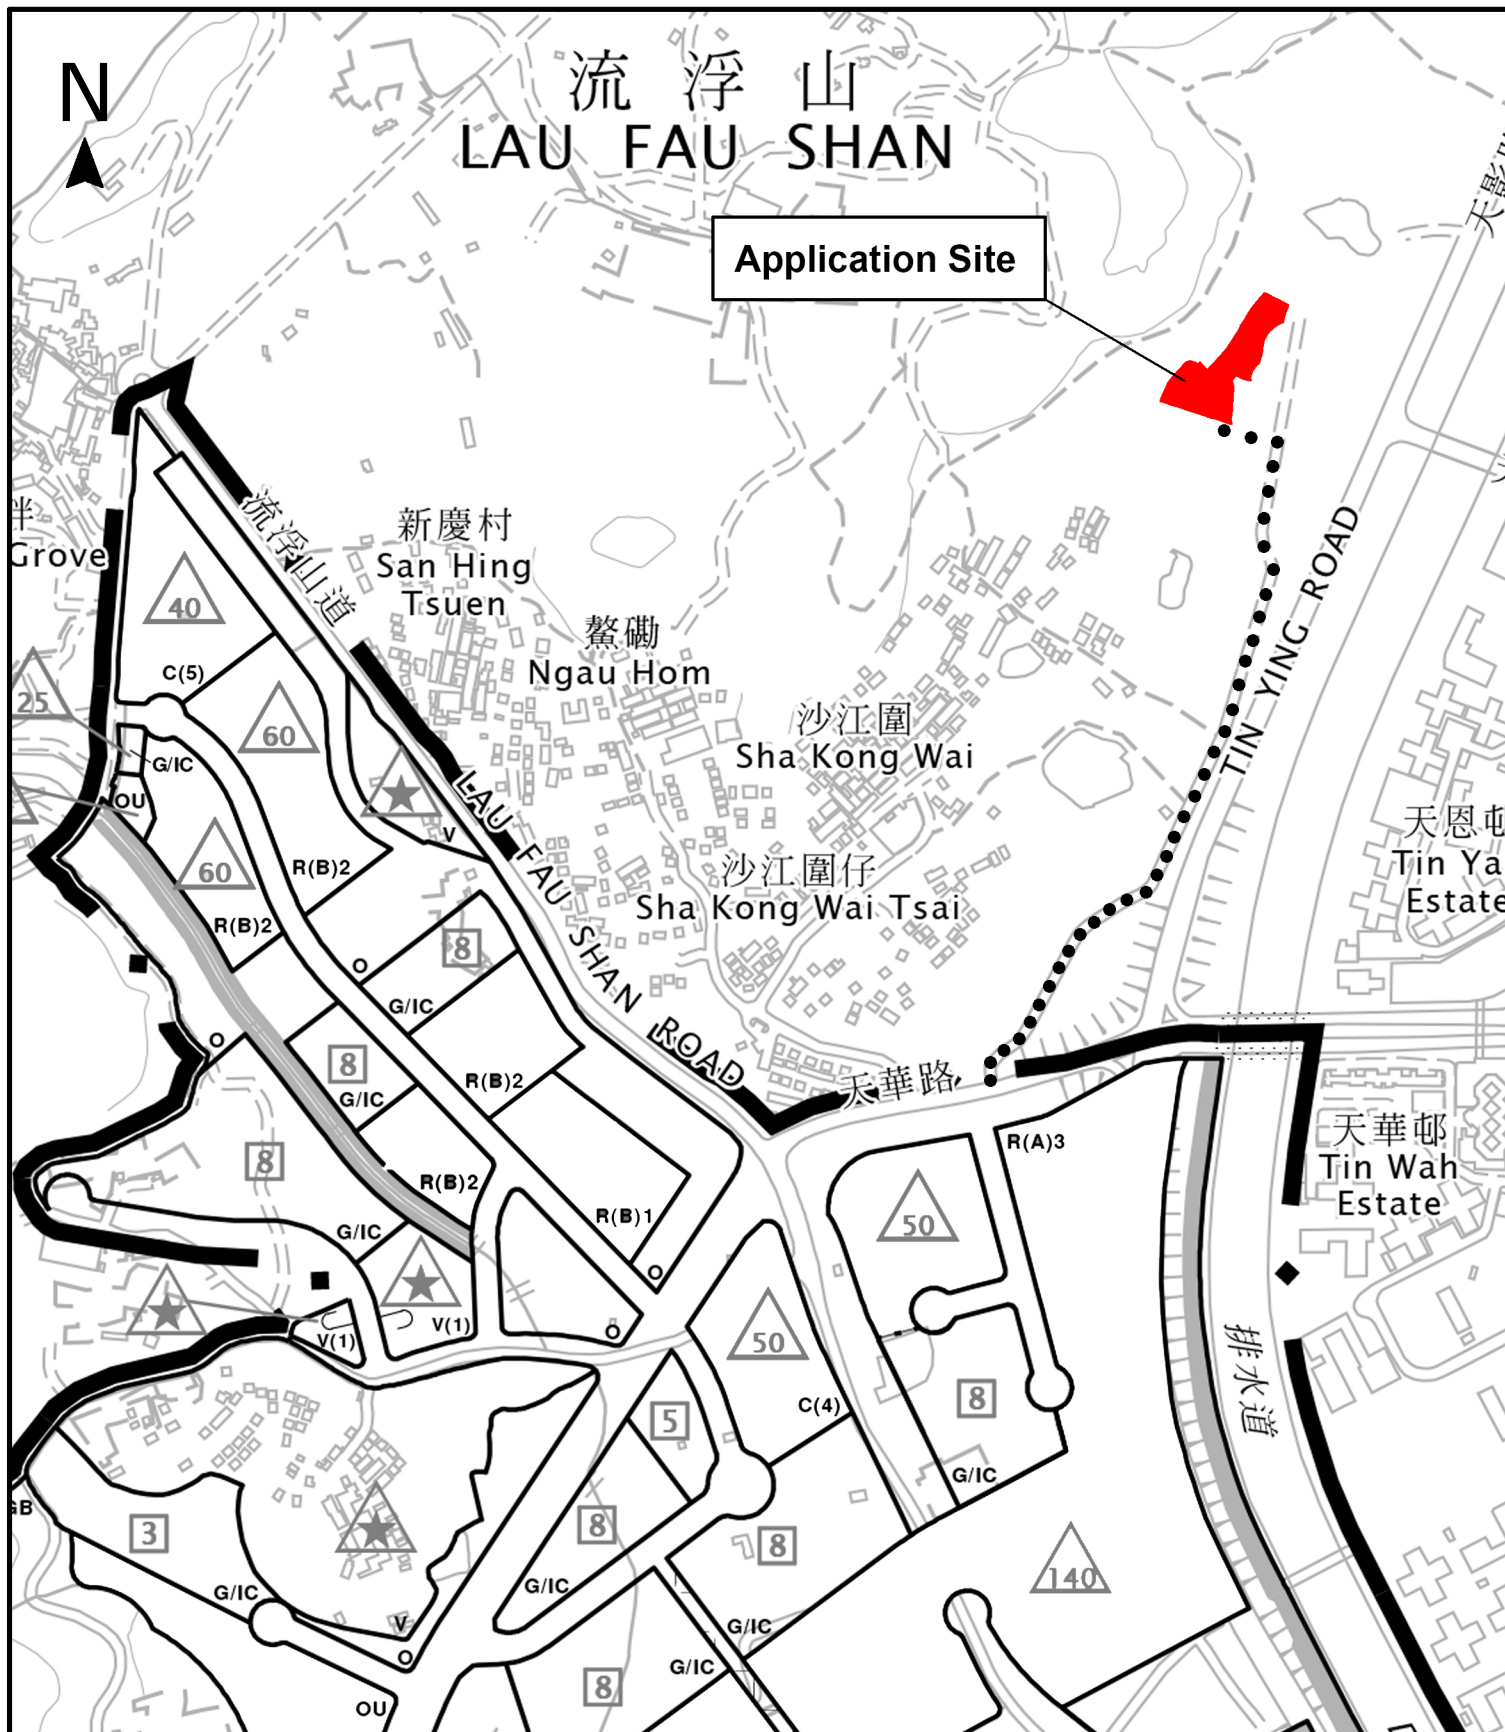

Project 項目名稱:

Proposed Temporary Public Vehicle Park for Medium Goods Vehicles for a Period of 3 Years at Lots 1621, 1623 (Part), 2700, 2703, 2704 (Part), 2705 (Part), 2706, 2707, 2708 (Part), 2709 (Part), 2710 (Part), 2711 (Part) and 2713 (Part) in D.D. 129, Lau Fau Shan, Yuen Long, New Territories

Drawing Title 圖紙標題:

Location Plan




Drawing No. 圖號:

20240130

Remarks 備註:

●●● Vehicular access leading from Tin Wah Road

Scale 比例:

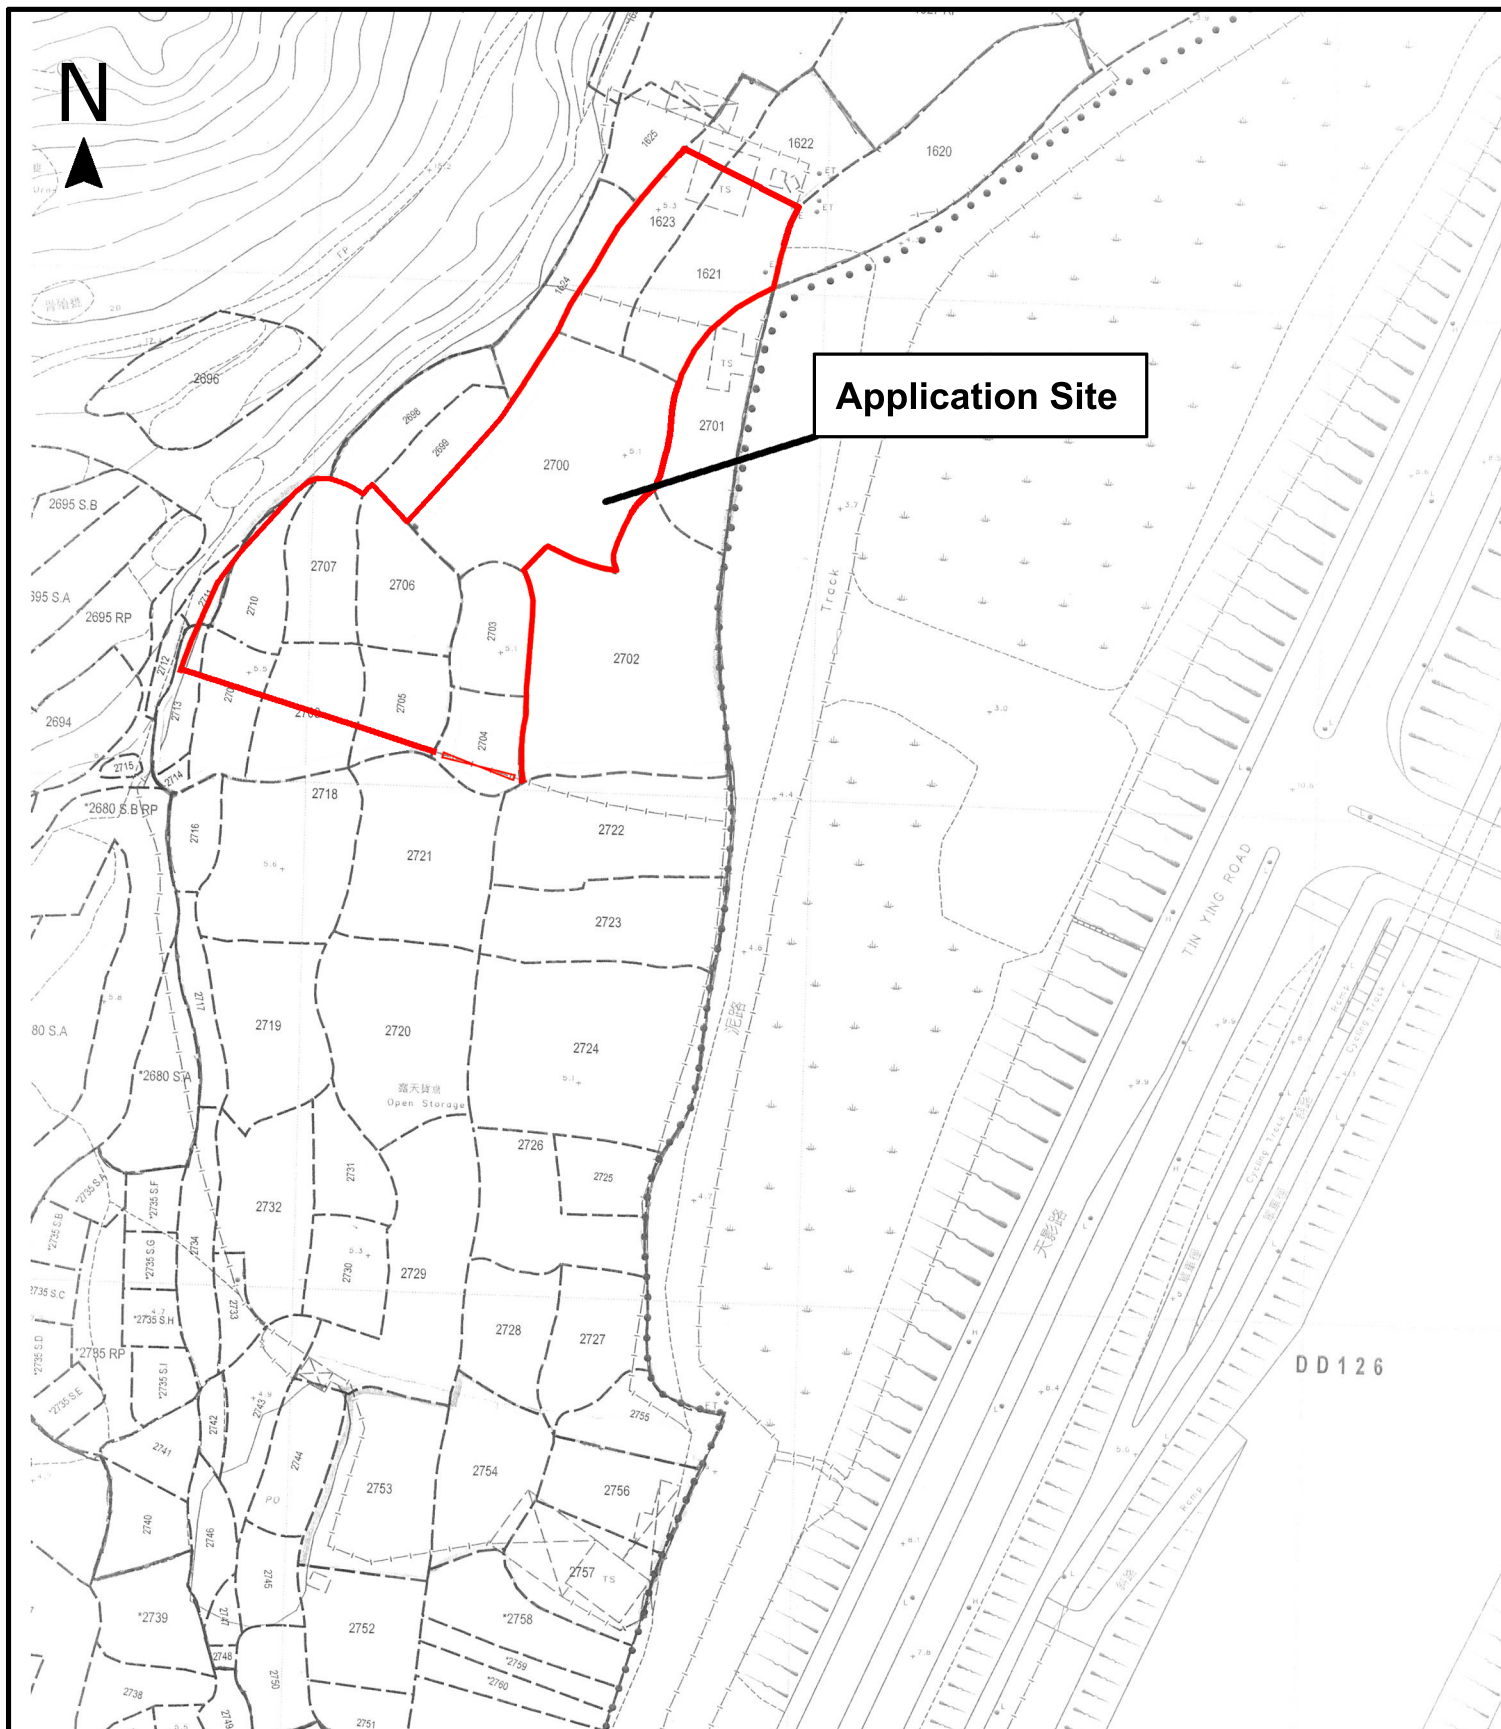

Project 項目名稱:

Proposed Temporary Public Vehicle Park
for Medium Goods Vehicles for a Period of
3 Years at Lots 1621, 1623 (Part), 2700,
2703, 2704 (Part), 2705 (Part), 2706, 2707,
2708 (Part), 2709 (Part), 2710 (Part),
2711 (Part) and 2713 (Part) in D.D. 129,
Lau Fau Shan, Yuen Long, New Territories

Drawing Title 圖紙標題:

Site Plan




Drawing No. 圖號:

20240130

Remarks 備註:

Scale 比例:

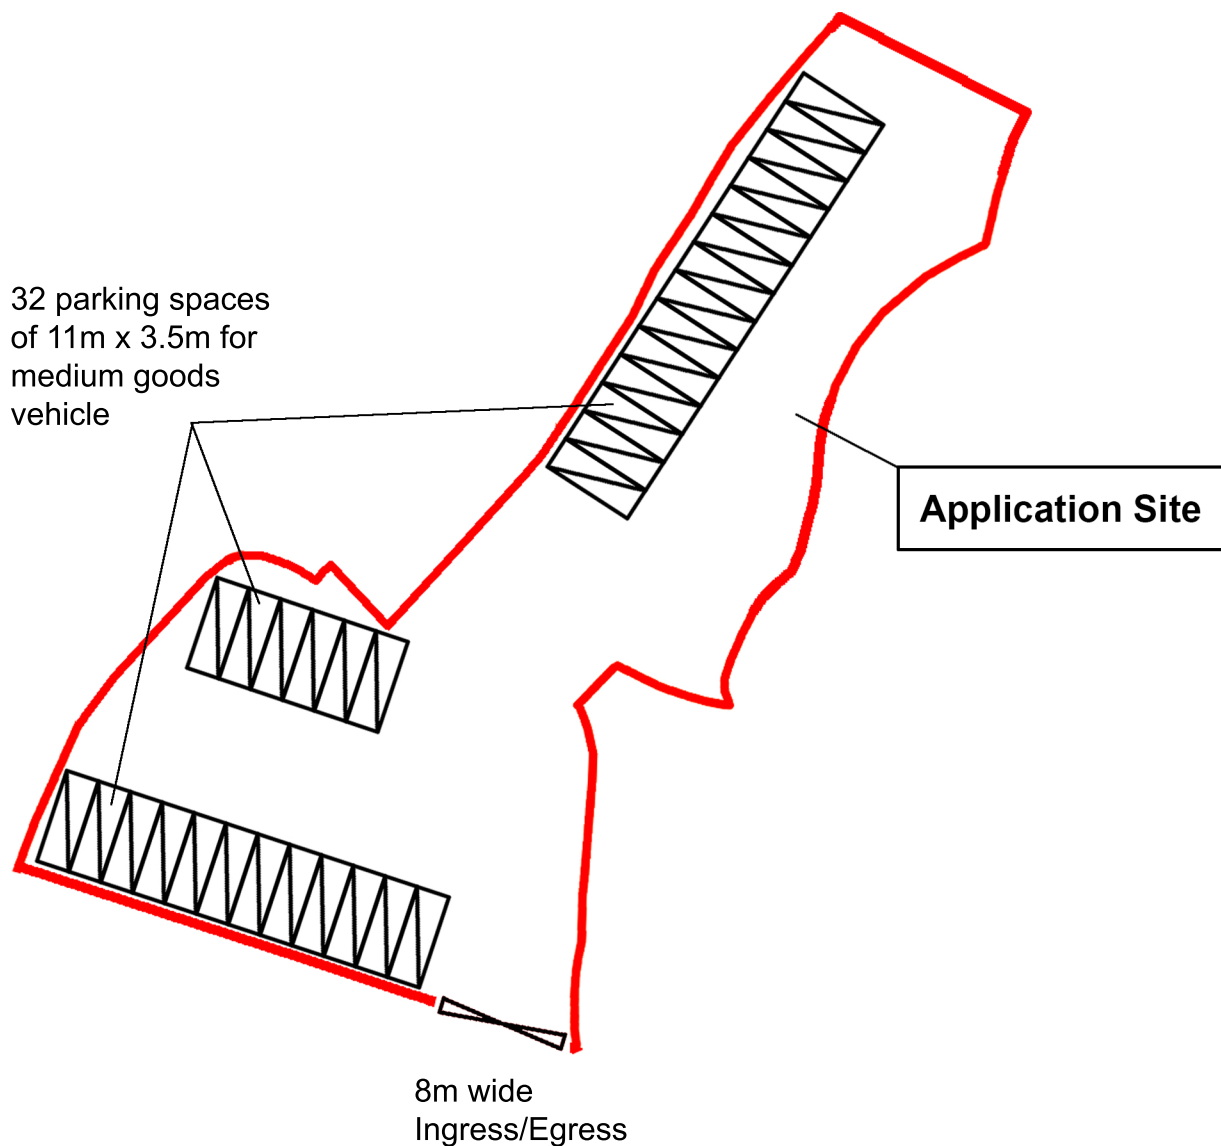

Project 項目名稱:

Proposed Temporary Public Vehicle Park for Medium Goods Vehicles for a Period of 3 Years at Lots 1621, 1623 (Part), 2700, 2703, 2704 (Part), 2705 (Part), 2706, 2707, 2708 (Part), 2709 (Part), 2710 (Part), 2711 (Part) and 2713 (Part) in D.D. 129, Lau Fau Shan, Yuen Long, New Territories

Drawing Title 圖紙標題:

Layout Plan



Drawing No. 圖號:

20240130

Remarks 備註:



Medium goods vehicle

Scale 比例: