




Project 項目名稱

Proposed Temporary Warehouse for a Period of 3 Years
at Lot 1694(Part), 1697(Part) & 1698 in D.D. 129,
Lau Fau Shan, Yuen Long, New Territories

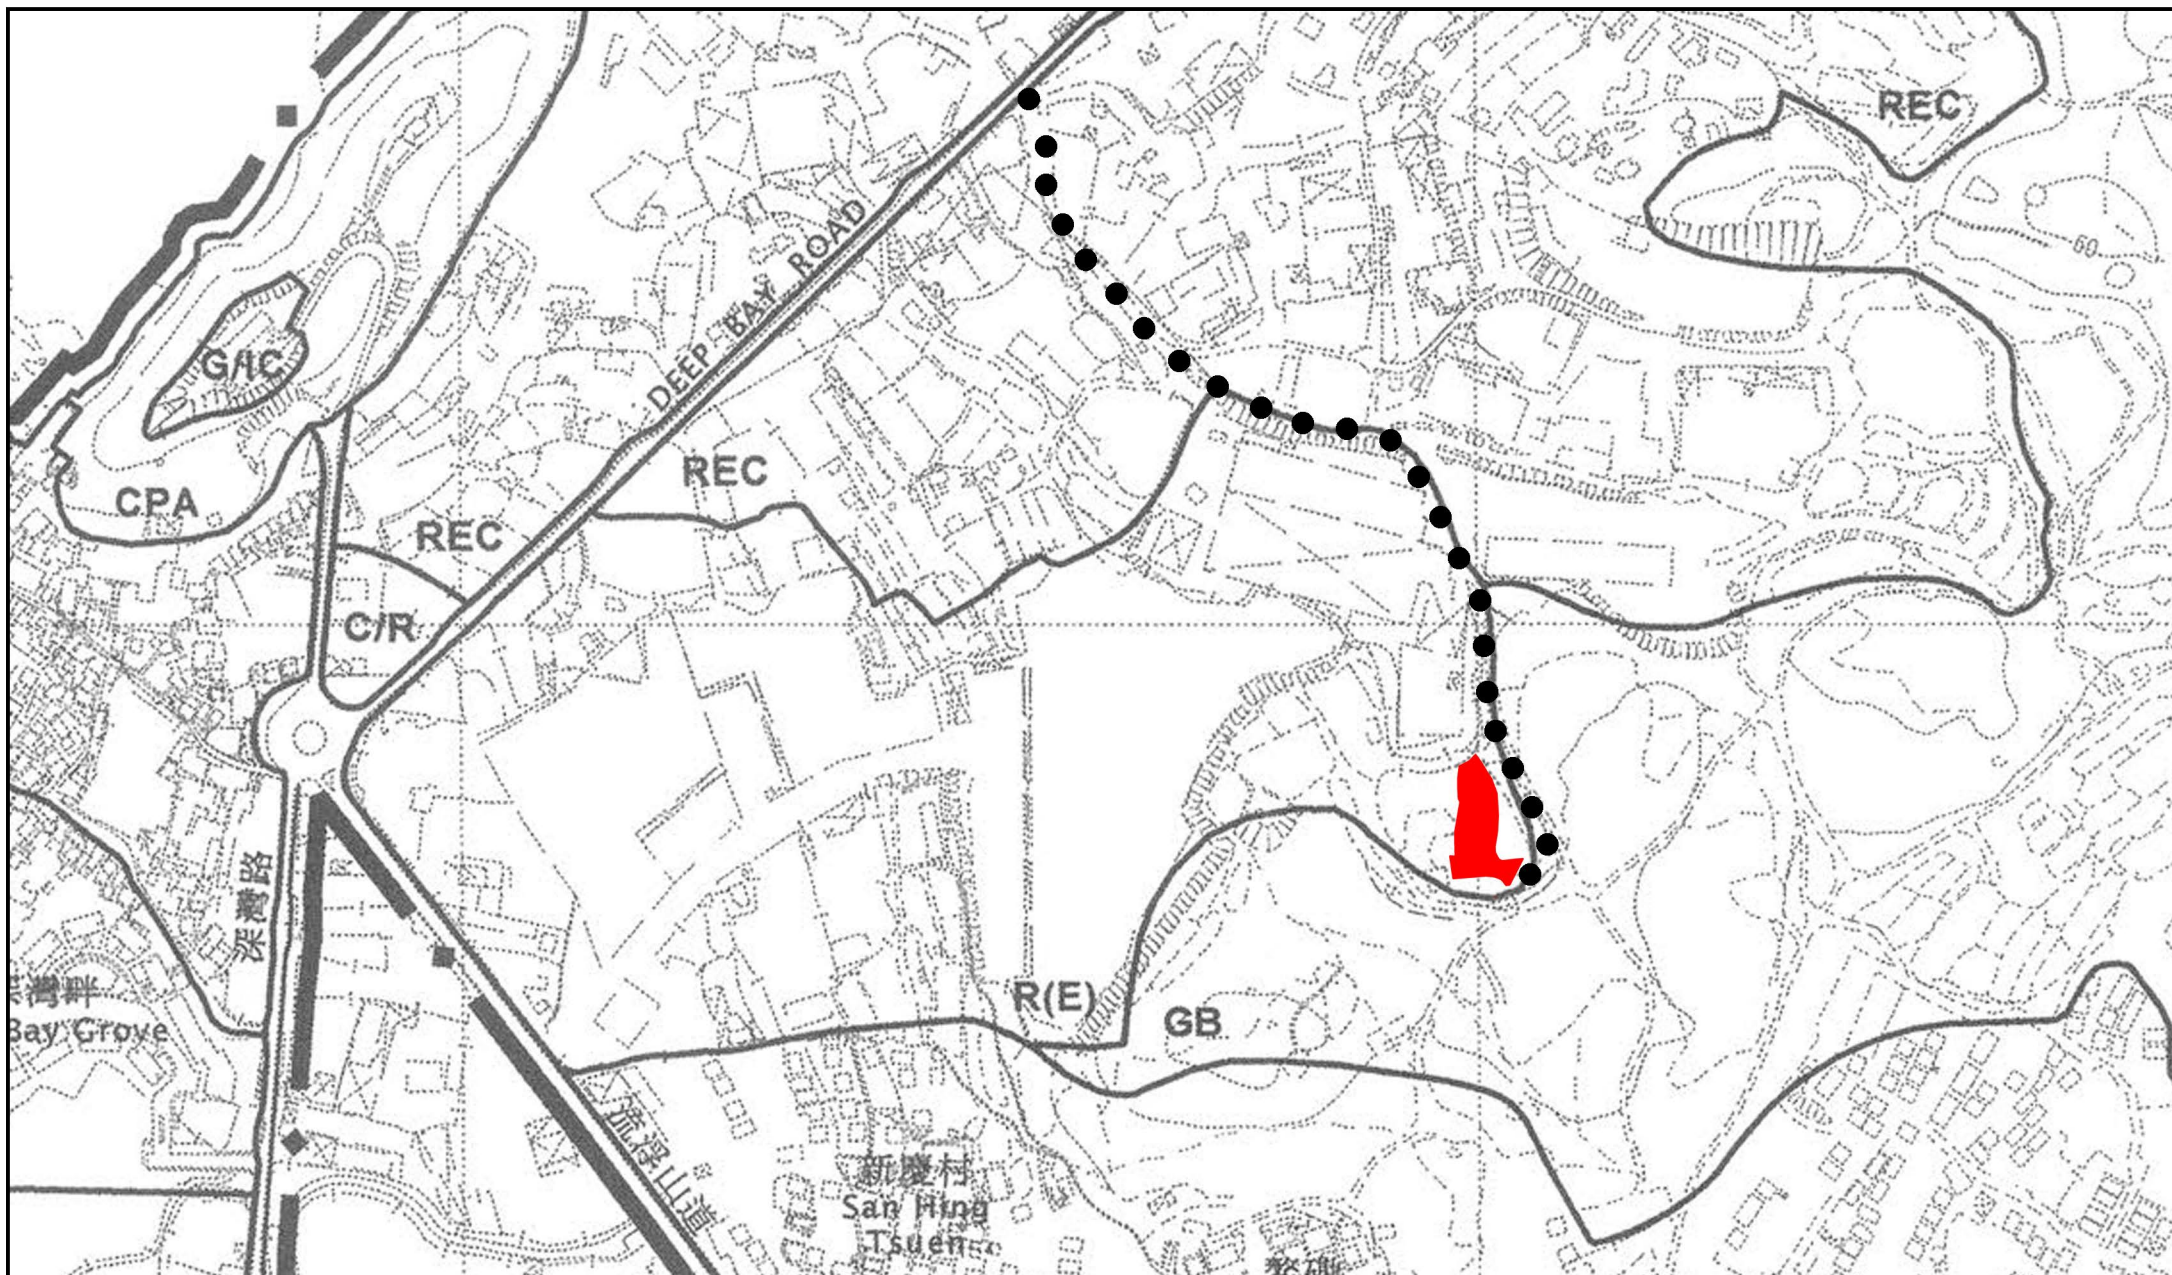


Drawing Title 圖紙標題:

Location Plan

Drawing No. 圖號:

Remarks 備註:

●●● Vehicular access leading from
Deep Bay Road

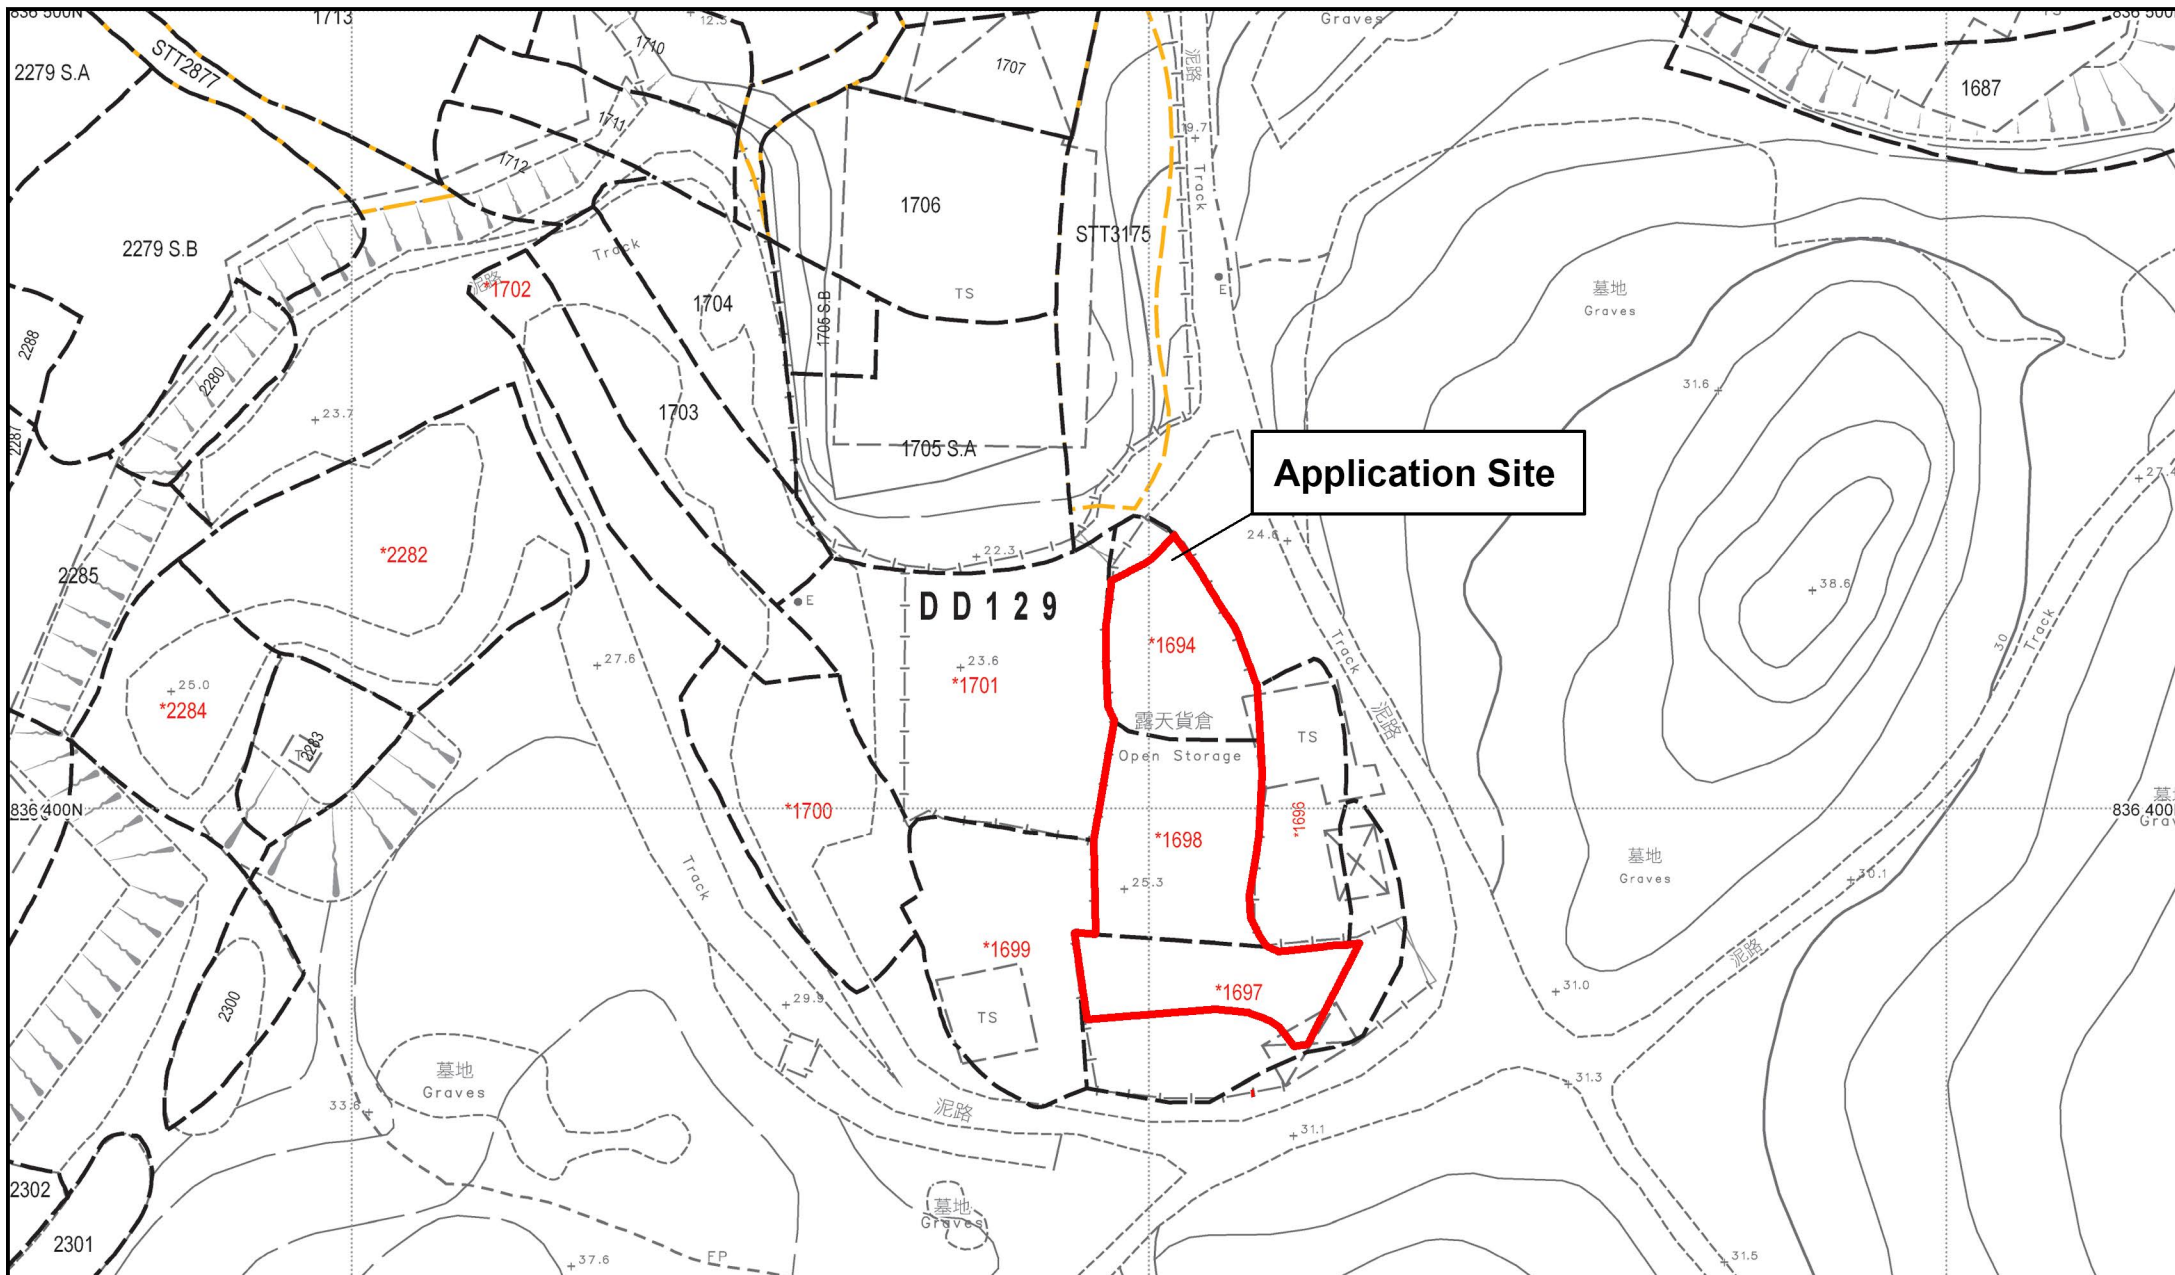

	Project 項目名稱: Proposed Temporary Warehouse for a Period of 3 Years at Lot 1694(Part),1697(Part) & 1698 in D.D. 129, Lau Fau Shan,Yuen Long,New Territories	Drawing Title 圖紙標題: Site Plan	Remarks 備註:

Structure 1

Warehouse

Covered Area: 230m² (ABOUT)GFA: 230m² (ABOUT)

No. of storey: 1

Height: Not exceeding 8m

Structure 2

Warehouse

Covered Area: 230m² (ABOUT)GFA: 230m² (ABOUT)

No. of storey: 1

Height: Not exceeding 8m

1 Loading/unloading
spaces of 7m x 3.5m
for light goods vehicle


Structure 3

Office (Container)

Covered Area: 60m² (ABOUT)GFA: 120m² (ABOUT)

No. of storey: 2

Height: Not exceeding 7m

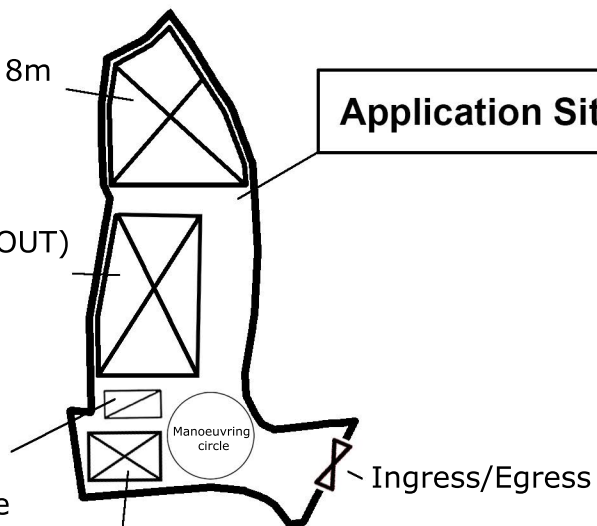

Project 項目名稱:

Proposed Temporary Warehouse for a Period of 3 Years
at Lot 1694(Part), 1697(Part) & 1698 in D.D. 129,
Lau Fau Shan, Yuen Long, New Territories

Drawing Title 圖紙標題:

Layout Plan

Drawing No. 圖號:

Remarks 備註:



Structure



Light goods vehicle