

Project 項目名稱:

Proposed Temporary Vehicle Repair Workshop with Ancillary Office and Storage Use for a Period of 3 Years at Lot 3278 RP in D.D. 104, Mai Po, Yuen Long


Drawing Title 圖紙標題:

Location Plan

Drawing No. 圖號:

Remarks 備註:

- Vehicular access leading from Fairview Park Boulevard

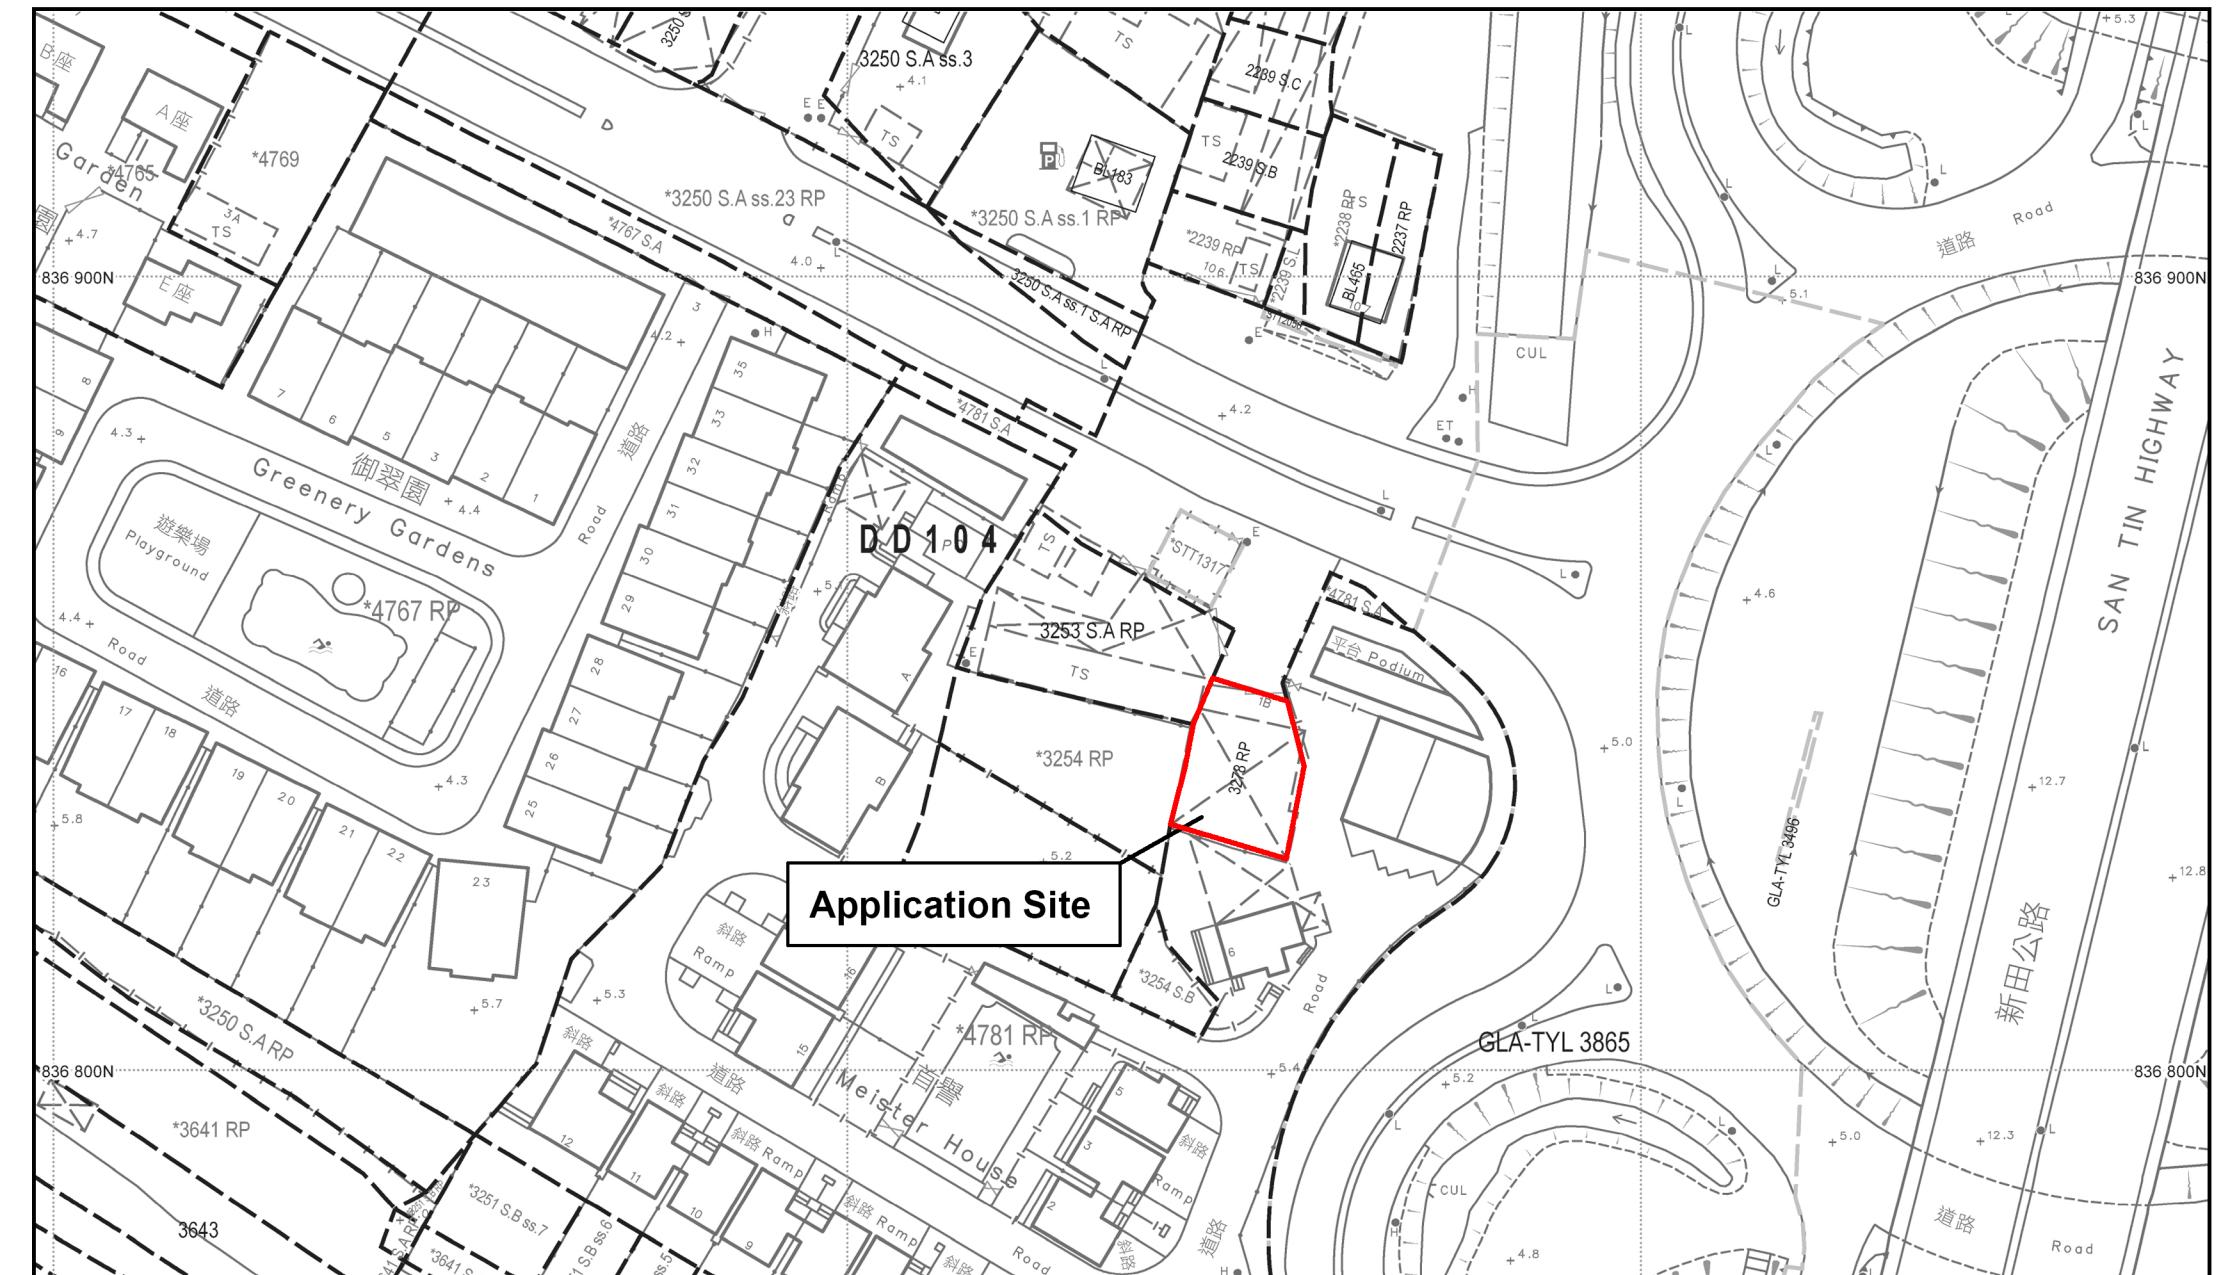

Project 項目名稱:


Proposed Temporary Vehicle Repair Workshop with Ancillary Office and Storage Use for a Period of 3 Years at Lot 3278 RP in D.D. 104, Mai Po, Yuen Long

Drawing Title 圖紙標題:

Site Plan

Drawing No. 圖號:

Remarks 備註:

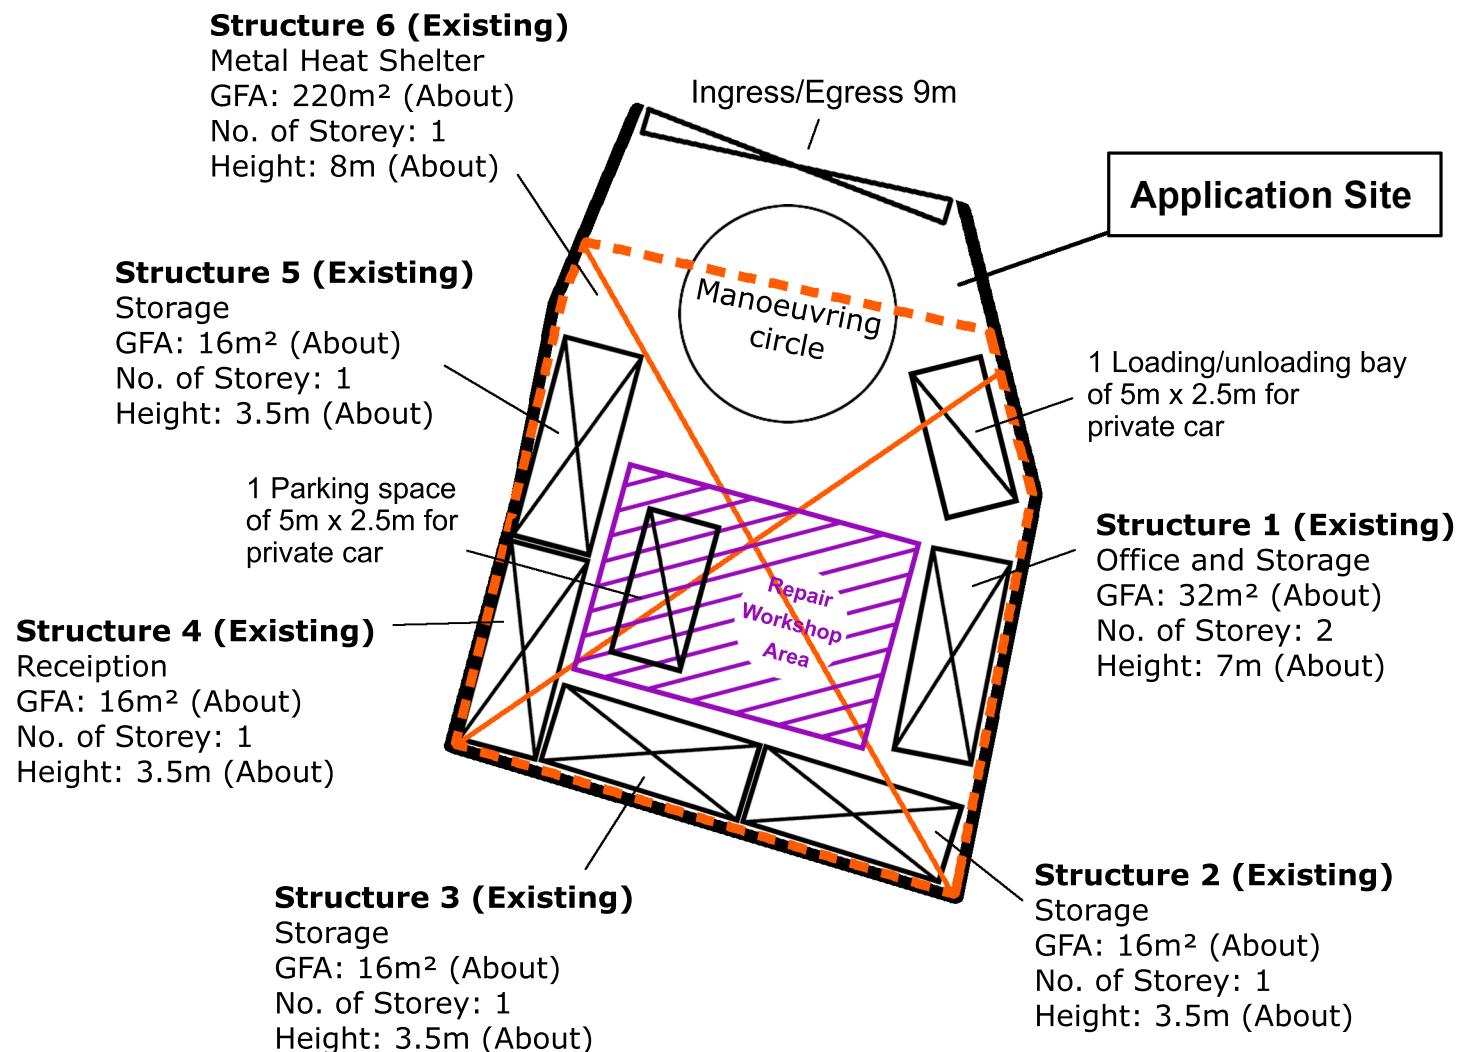

Urgent Return receipt Expand Group Restricted Prevent Copy

**Chloe Kit Ying LEUNG/PLAND**

---

寄件者: [REDACTED]  
寄件日期: 2026年01月20日星期二 11:18  
收件者: tpbpd/PLAND  
副本: Chloe Kit Ying LEUNG/PLAND  
主旨: 規劃申請編號 A/YL-MP/405 : 補充文件 ( Swept Path Analysis )  
附件: A\_YL-MP\_405\_Swept Path.pdf  
類別: Internet Email

城規會/規劃處：

大家好。

有關規劃申請編號： A/YL-MP/405，現附上補充文件，請查收。

如有什麼問題，請隨時聯絡我。

謝謝。

Ms Chong  
[REDACTED]



Project 項目名稱:

## Proposed Temporary Vehicle Repair Workshop with Ancillary Office and Storage Use for a Period of 3 Years at Lot 3278 RP in D.D. 104, Mai Po, Yuen Long

Drawing Title 圖紙標題:

### Swept Path (IN)

Remarks 備註

Private car In

Private car Out

Drawing No. 圖號:



Project 項目名稱:

Proposed Temporary Vehicle Repair Workshop with Ancillary Office and Storage Use for a Period of 3 Years at Lot 3278 RP in D.D. 104, Mai Po, Yuen Long


### Drawing Title 圖紙標題:

## Swept Path (IN) 2

Remarks 備註

- Private car In
- Private car Out


Drawing No. 圖號:

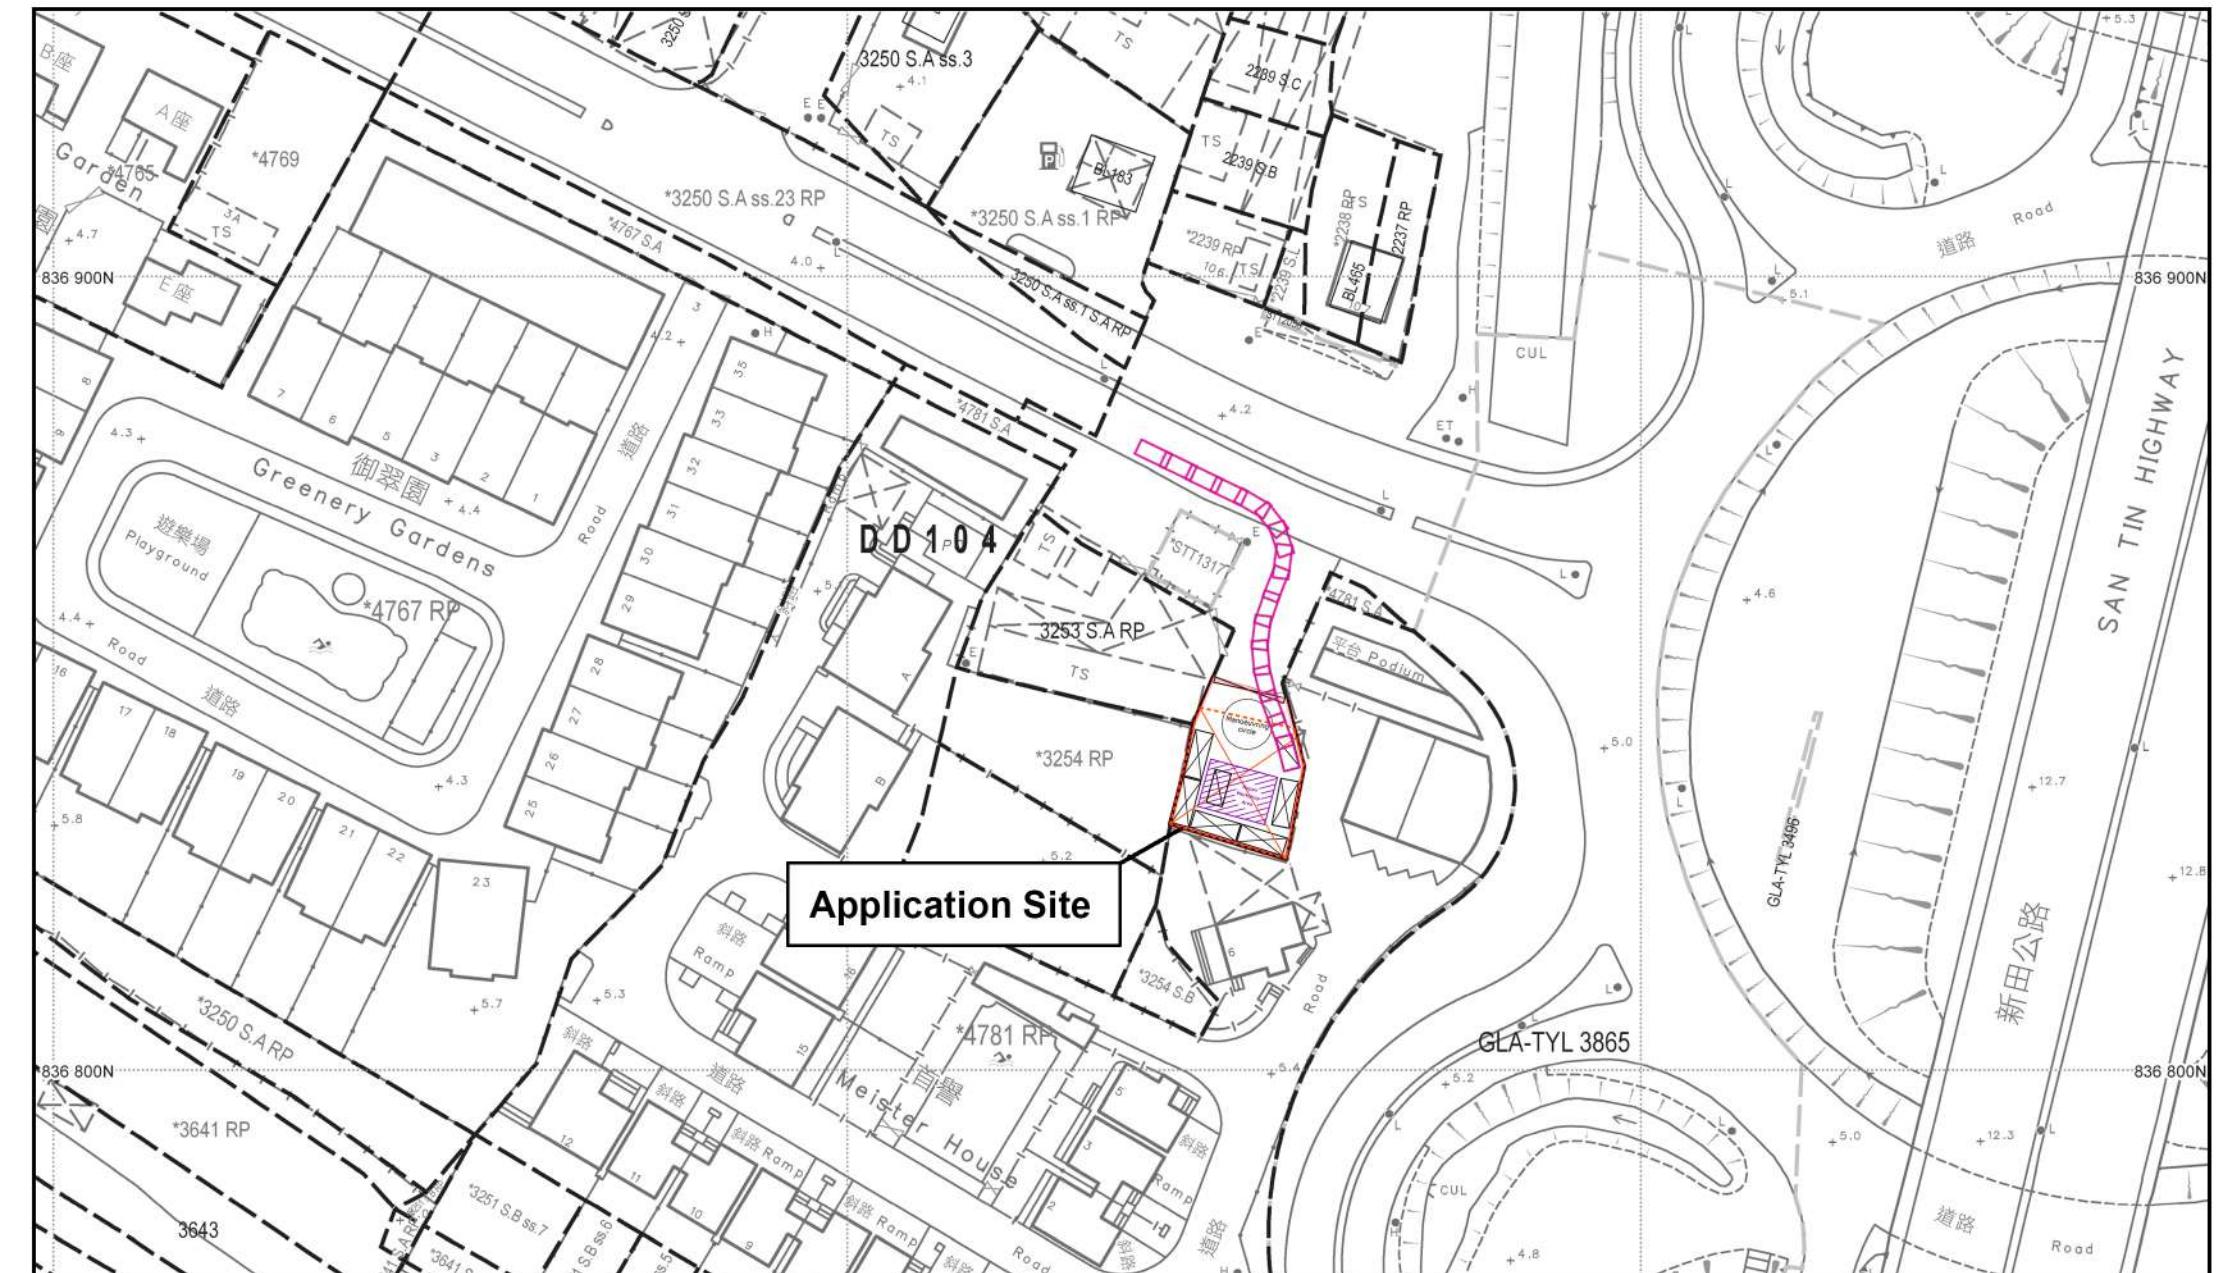

Project 項目名稱:  
Proposed Temporary Vehicle Repair Workshop with  
Ancillary Office and Storage Use for a Period of 3 Years  
at Lot 3278 RP in D.D. 104, Mai Po, Yuen Long

Drawing Title 圖紙標題:  
Swept Path (OUT)  
  
Drawing No. 圖號:  
20240519

Remarks 備註:  
■ Private car In  
■ Private car Out

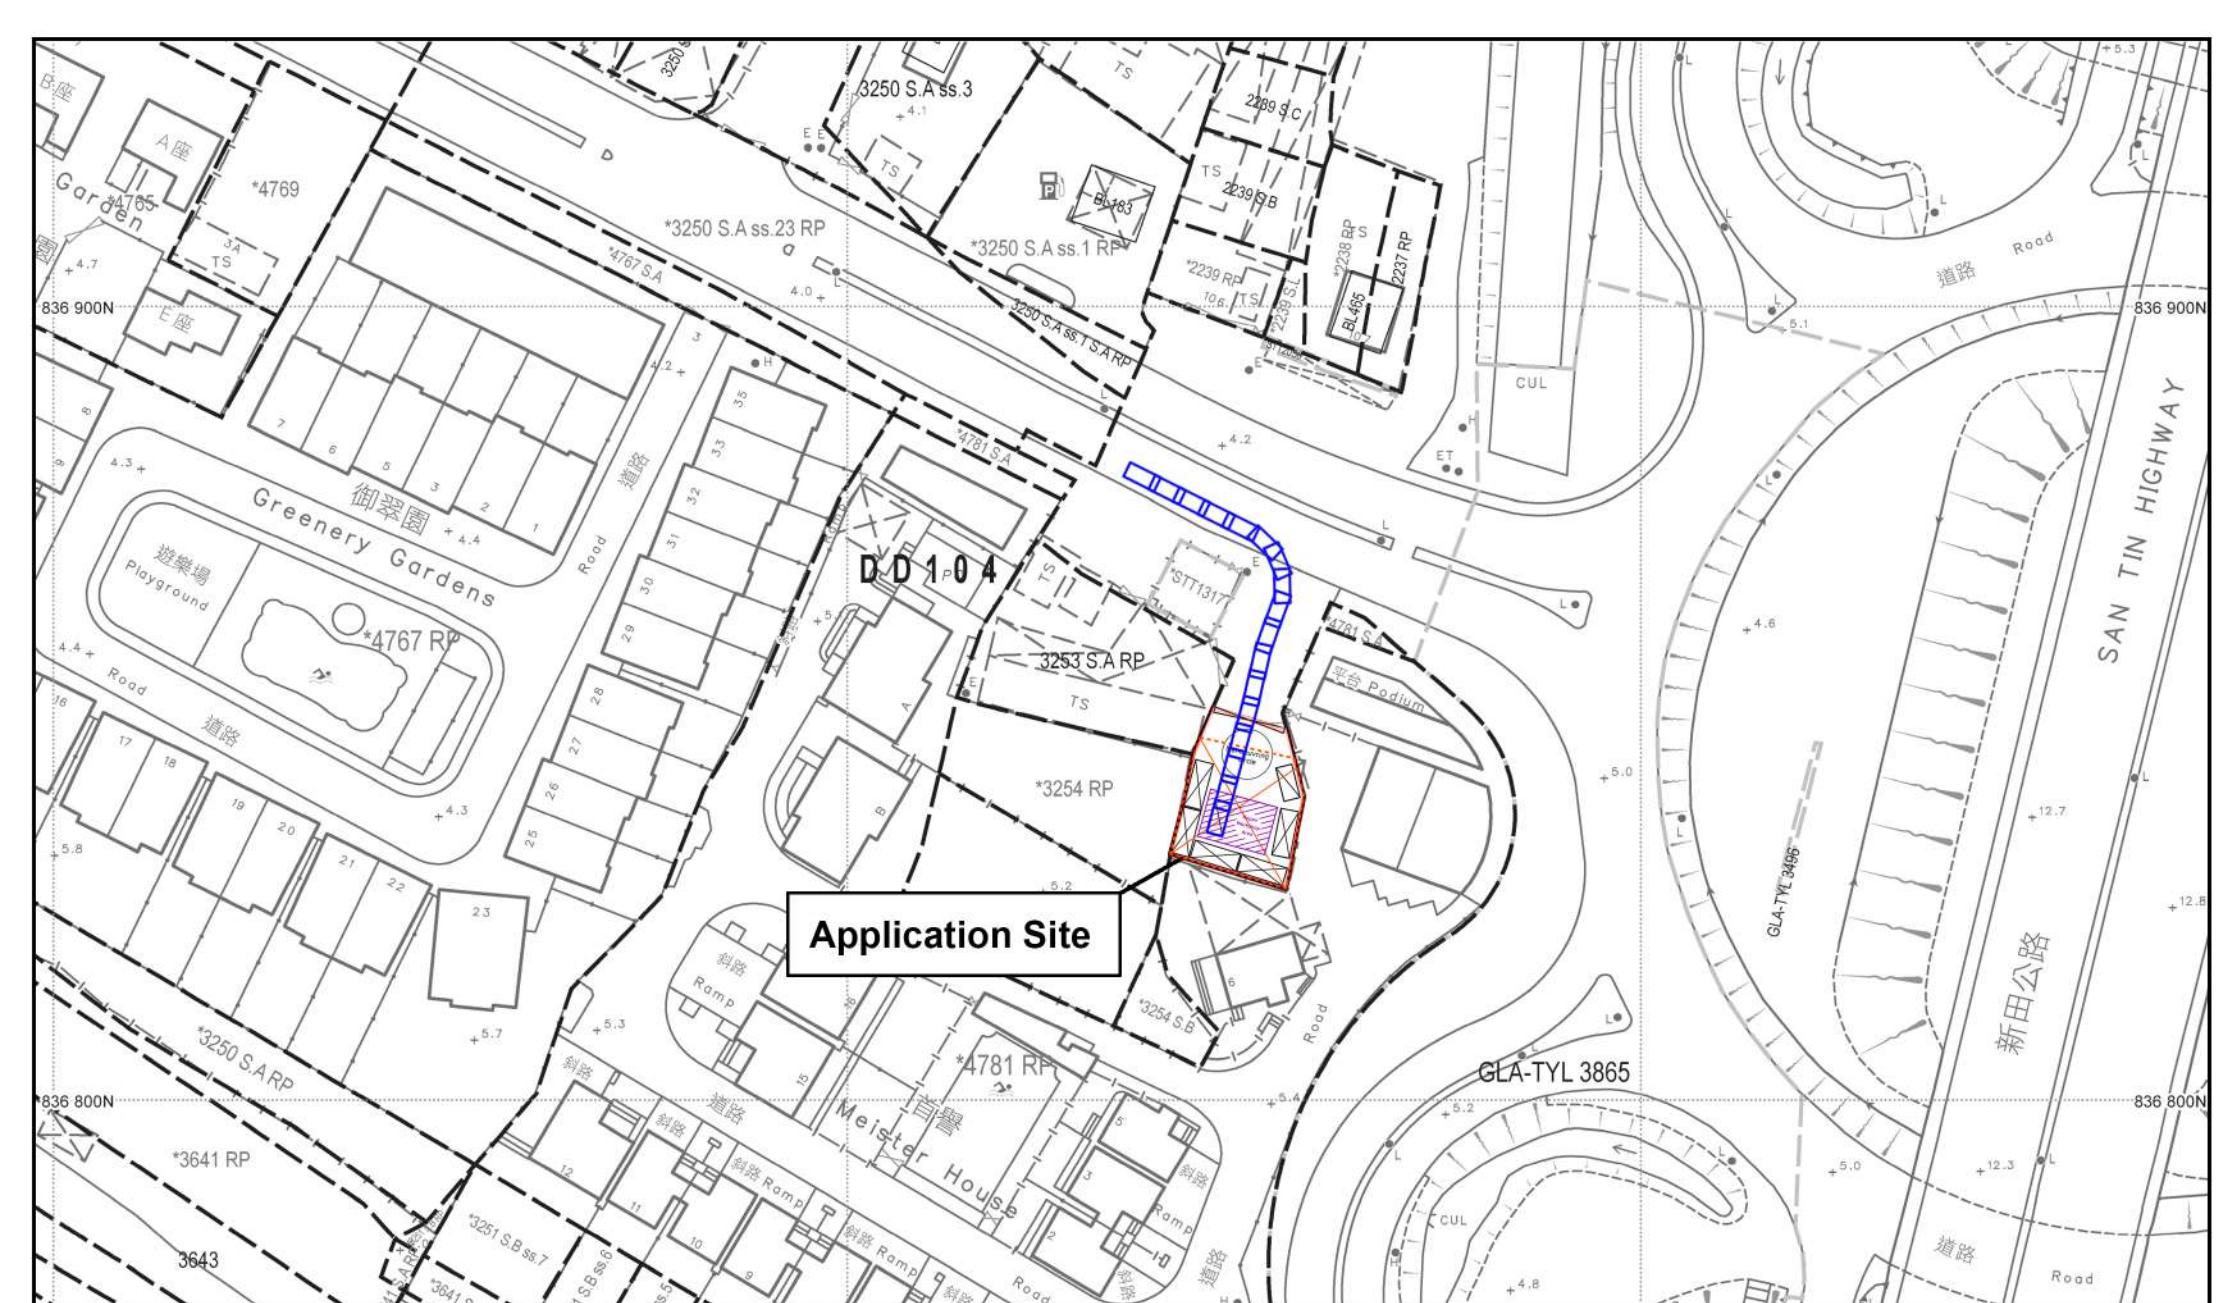

 <b>Allgein Land Planning</b> <b>全堅土地規劃</b>	<p>Project 項目名稱:  <b>Proposed Temporary Vehicle Repair Workshop with Ancillary Office and Storage Use for a Period of 3 Years at Lot 3278 RP in D.D. 104, Mai Po, Yuen Long</b></p>	<p>Drawing Title 圖紙標題:  <b>Swept Path (OUT) 2</b></p>	<p>Remarks 備註:</p> <ul style="list-style-type: none"> <li><span style="background-color: #008000; border: 1px solid black; padding: 2px;">■</span> Private car In</li> <li><span style="background-color: #0000FF; border: 1px solid black; padding: 2px;">■</span> Private car Out</li> </ul>
	<p>Drawing No. 圖號:  <b>20240519</b></p>		