







# **Appendix 1**

## Drainage Proposal

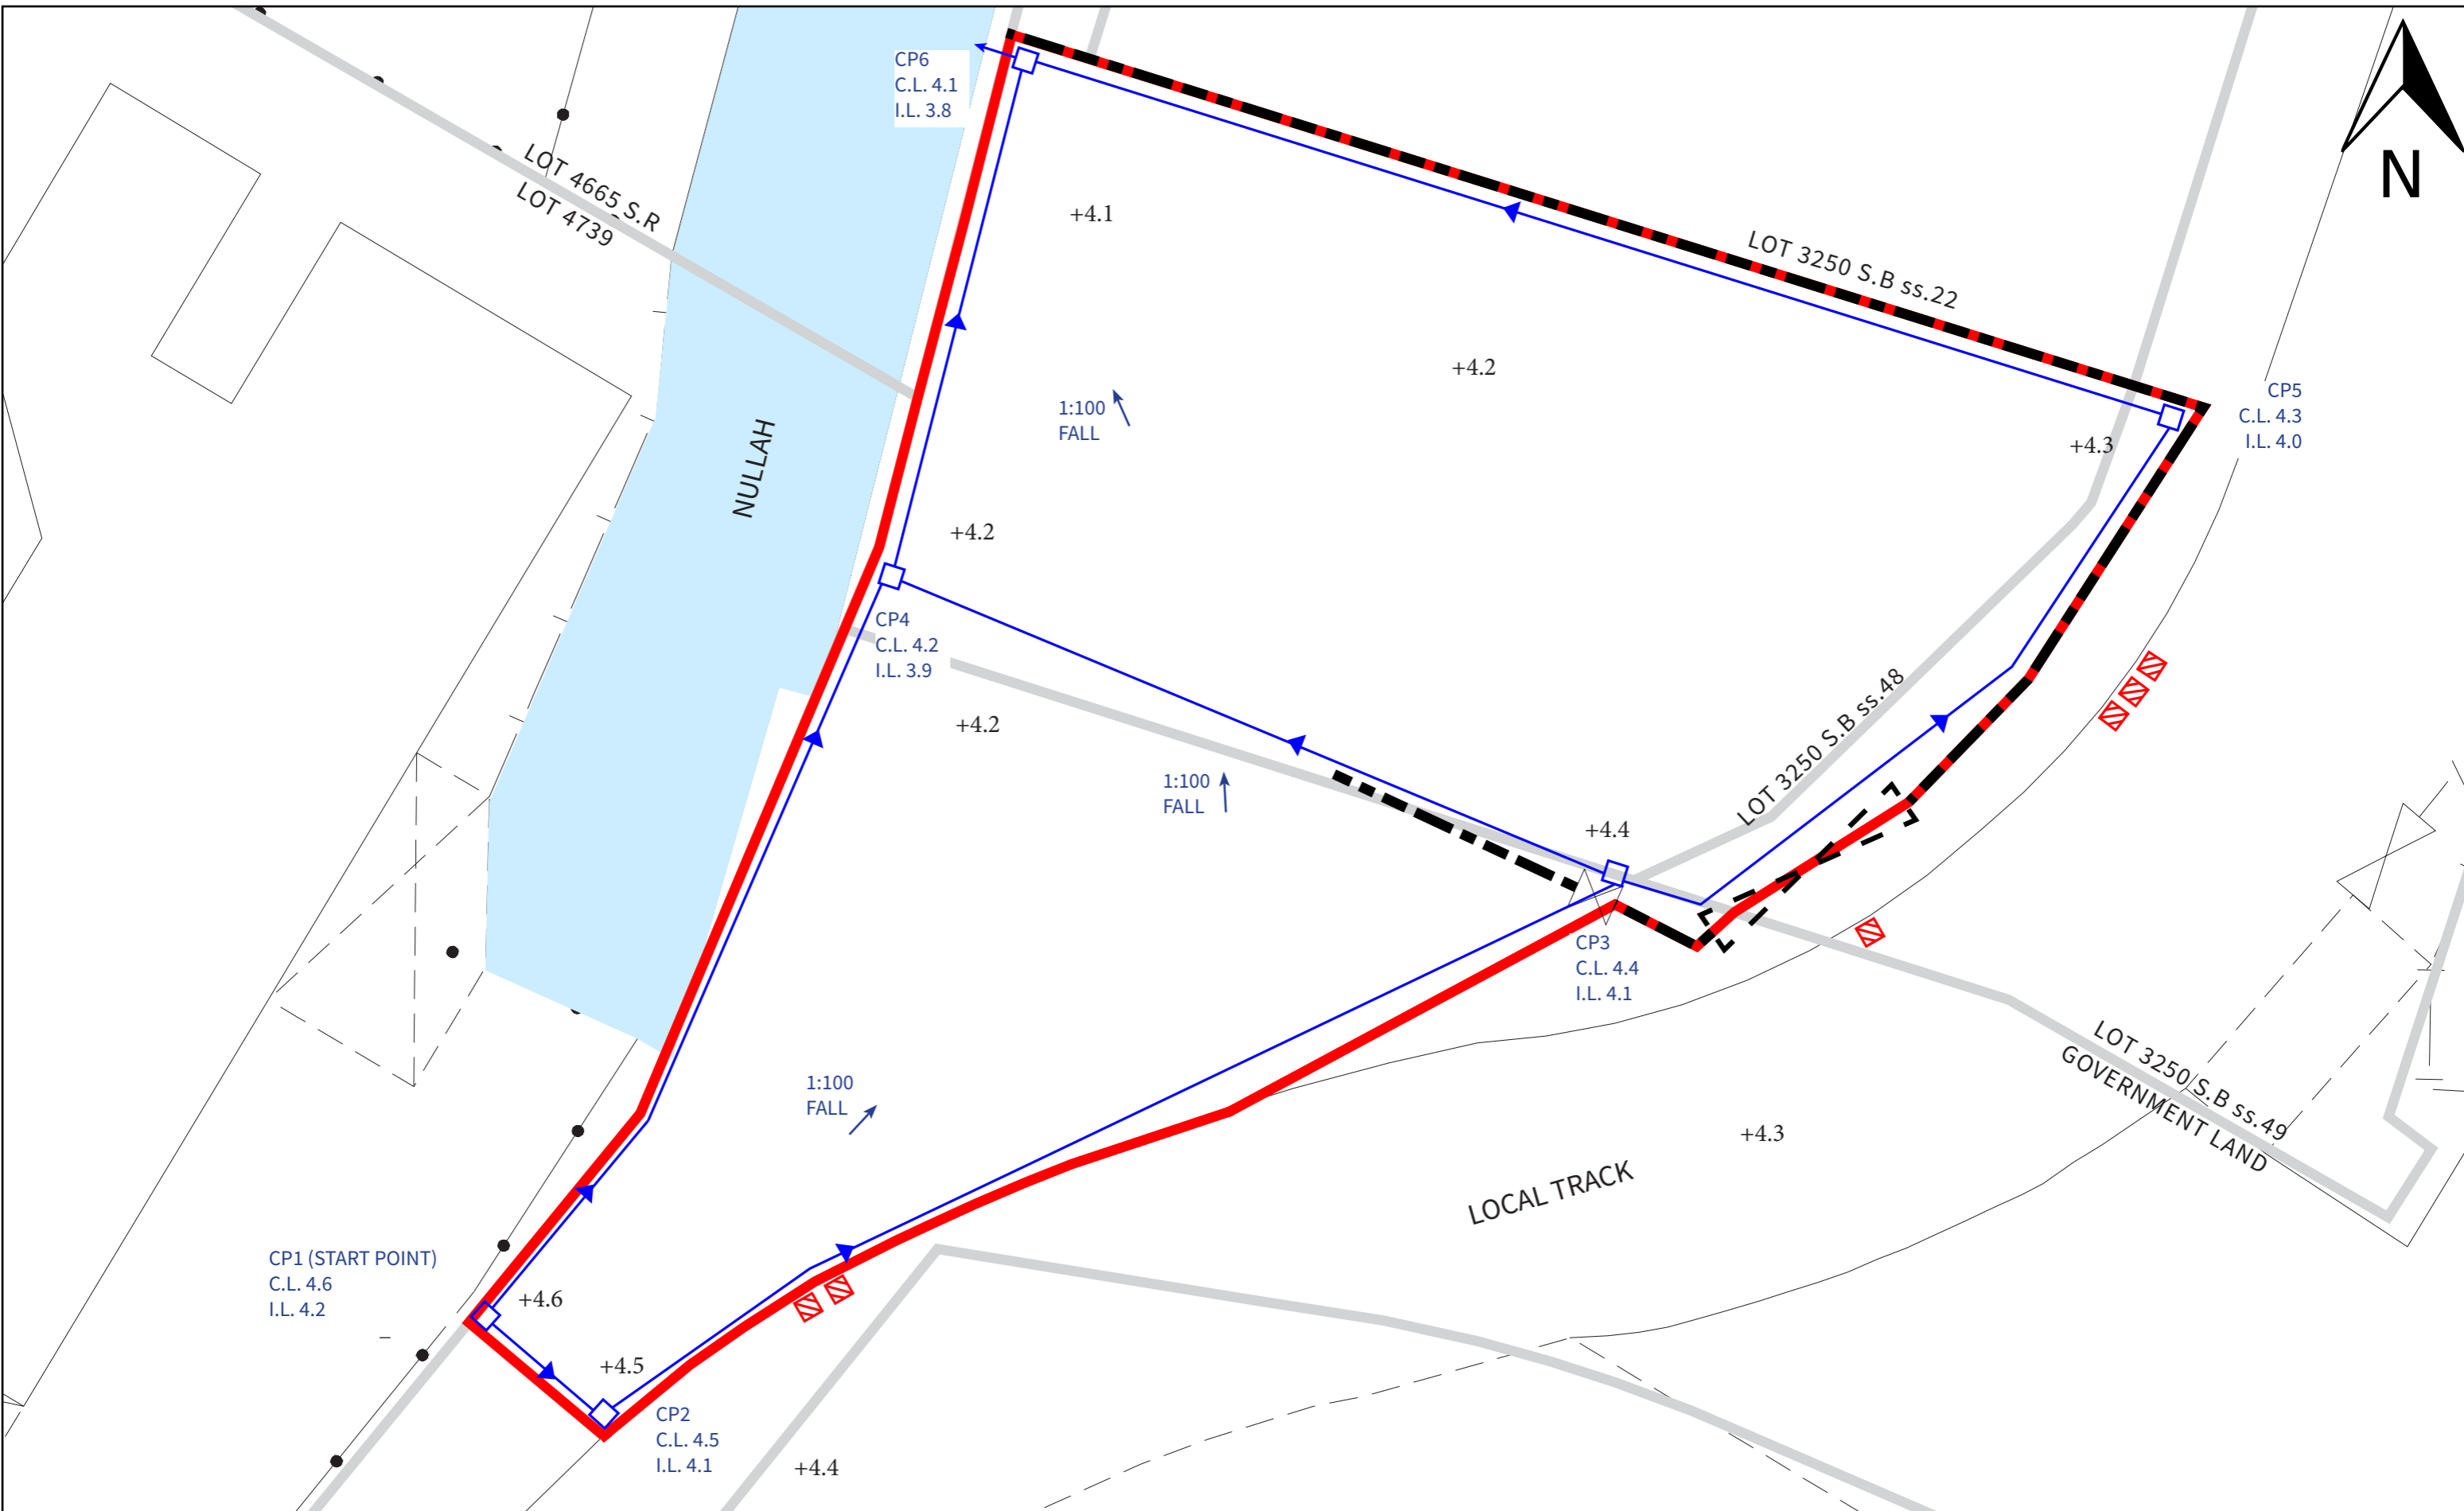

**DRAWING TITLE:**  
DRAINAGE PLAN

**DRAWING NO.:**  
FIGURE 1

LEGEND:	
	APPLICATION BOUNDARY
	225MM U-CHANNEL WITH GRADIENT 1:100
	ENCLOSED STRUCTURE
	CATCHPIT WITH SAND TRAP
	BOUNDARY WALL

**SCALE:**  
NOT TO SCALE

**DATE:**  
JUNE 2026

**PREPARED BY:**



DeSPACE (International) Limited