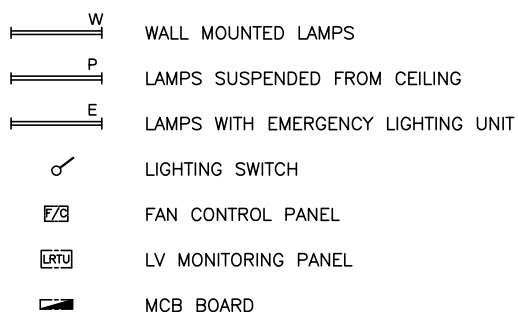


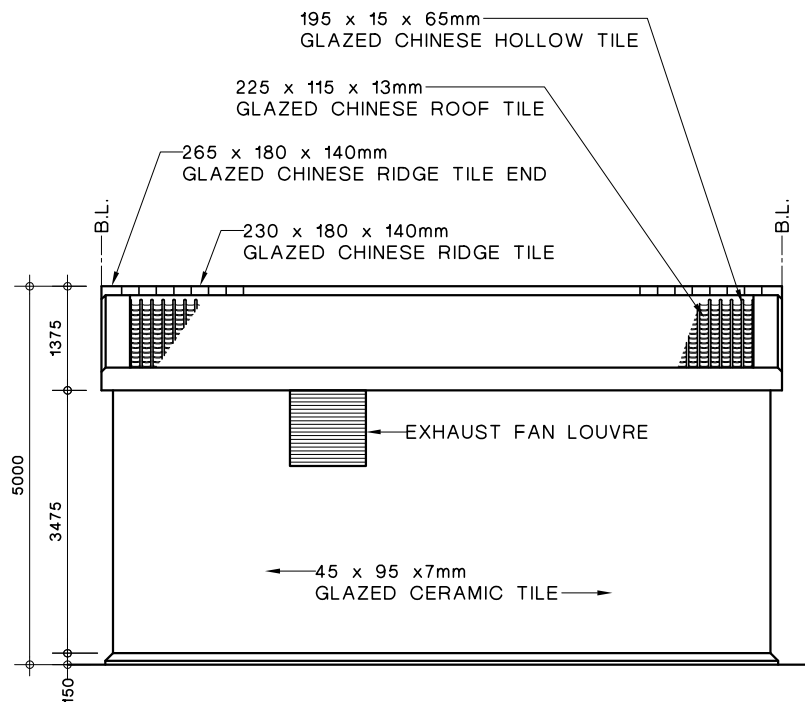
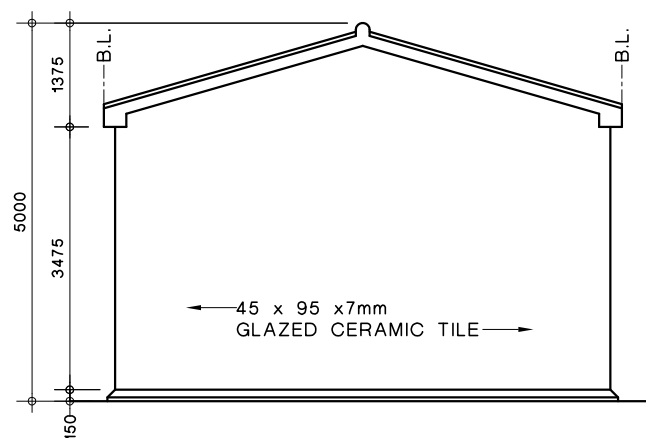


A	SYMBOLS, G.I. SLEEVE SIZE AND DEPTH OF CABLE TRENCH UPDATED.
---	--

[illegible]TYPICAL DRAWING FOR STANDALONE
SUBSTATION (SHEET 1 OF 3)

DRAWN: C W WONG	DATE: 16 APR., 2012
CHECKED: EDMOND YU	APPROVED: W. C. HO
SCALE: 1 : 100 (mm)	SHEET(S) IN SET:

A S S E T M A N A G E M E N T										DRG. NO.	T	C	O	P	1	0	2	5	0	D	E	3	3	0	1	0	1	2	5	A	A
-------------------------------	--	--	--	--	--	--	--	--	--	----------	---	---	---	---	---	---	---	---	---	---	---	---	---	---	---	---	---	---	---	---	---

**VIEW B****VIEW C & D**

CLP 中電

DRAWN: C W WONG DATE: 16 APR., 2012
 CHECKED: EDMOND YU APPROVED: W. C. HO
 SCALE: 1 : 100 (mm) SHEET(S) IN SET:

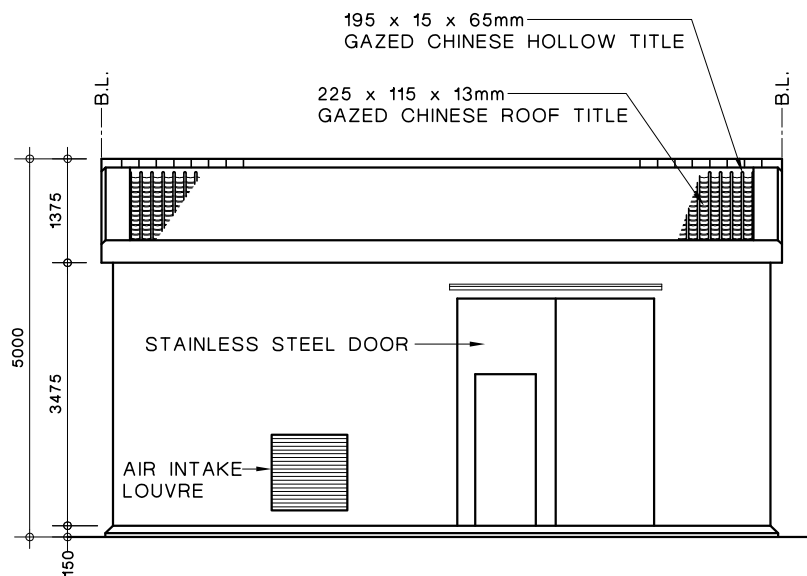
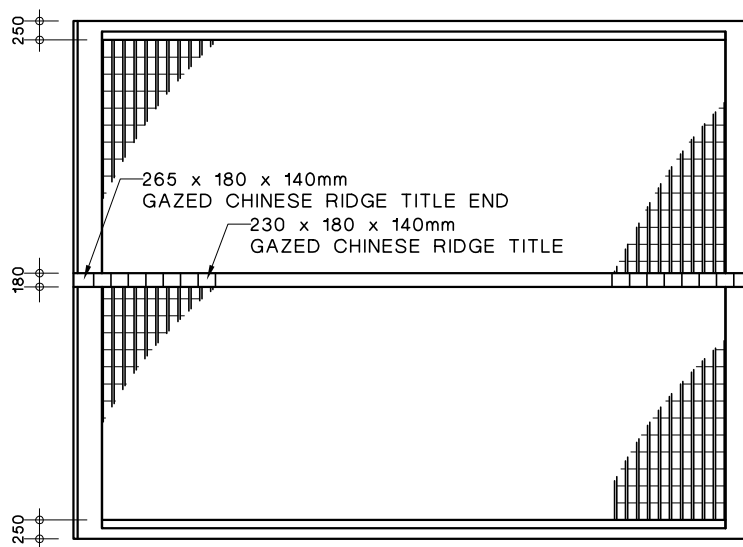
REVS. INITIAL A B C D E F G H J K L

TITLE :

**TYPICAL DRAWING FOR STANDALONE
 SUBSTATION (SHEET 3 OF 3)**

ASSET MANAGEMENT

DRG. NO. T C O P 1 0 2 5 0 D E 3 3 0 1 0 1 2 7 - A

**VIEW A****ROOF FLOOR PLAN**

DRAWN: C W WONG	DATE: 16 APR., 2012
CHECKED: EDMOND YU	APPROVED: W. C. HO
SCALE: 1 : 100 (mm)	SHEET(S) IN SET:

REVS.	A	B	C	D	E	F	G	H	J	K	L
INITIAL											

TITLE :

**TYPICAL DRAWING FOR STANDALONE
SUBSTATION (SHEET 2 OF 3)**

ASSET MANAGEMENT

DRG. NO.	T	C	O	P	1	0	2	5	0	D	E	3	3	0	1	0	1	2	6	-	A
----------	---	---	---	---	---	---	---	---	---	---	---	---	---	---	---	---	---	---	---	---	---