


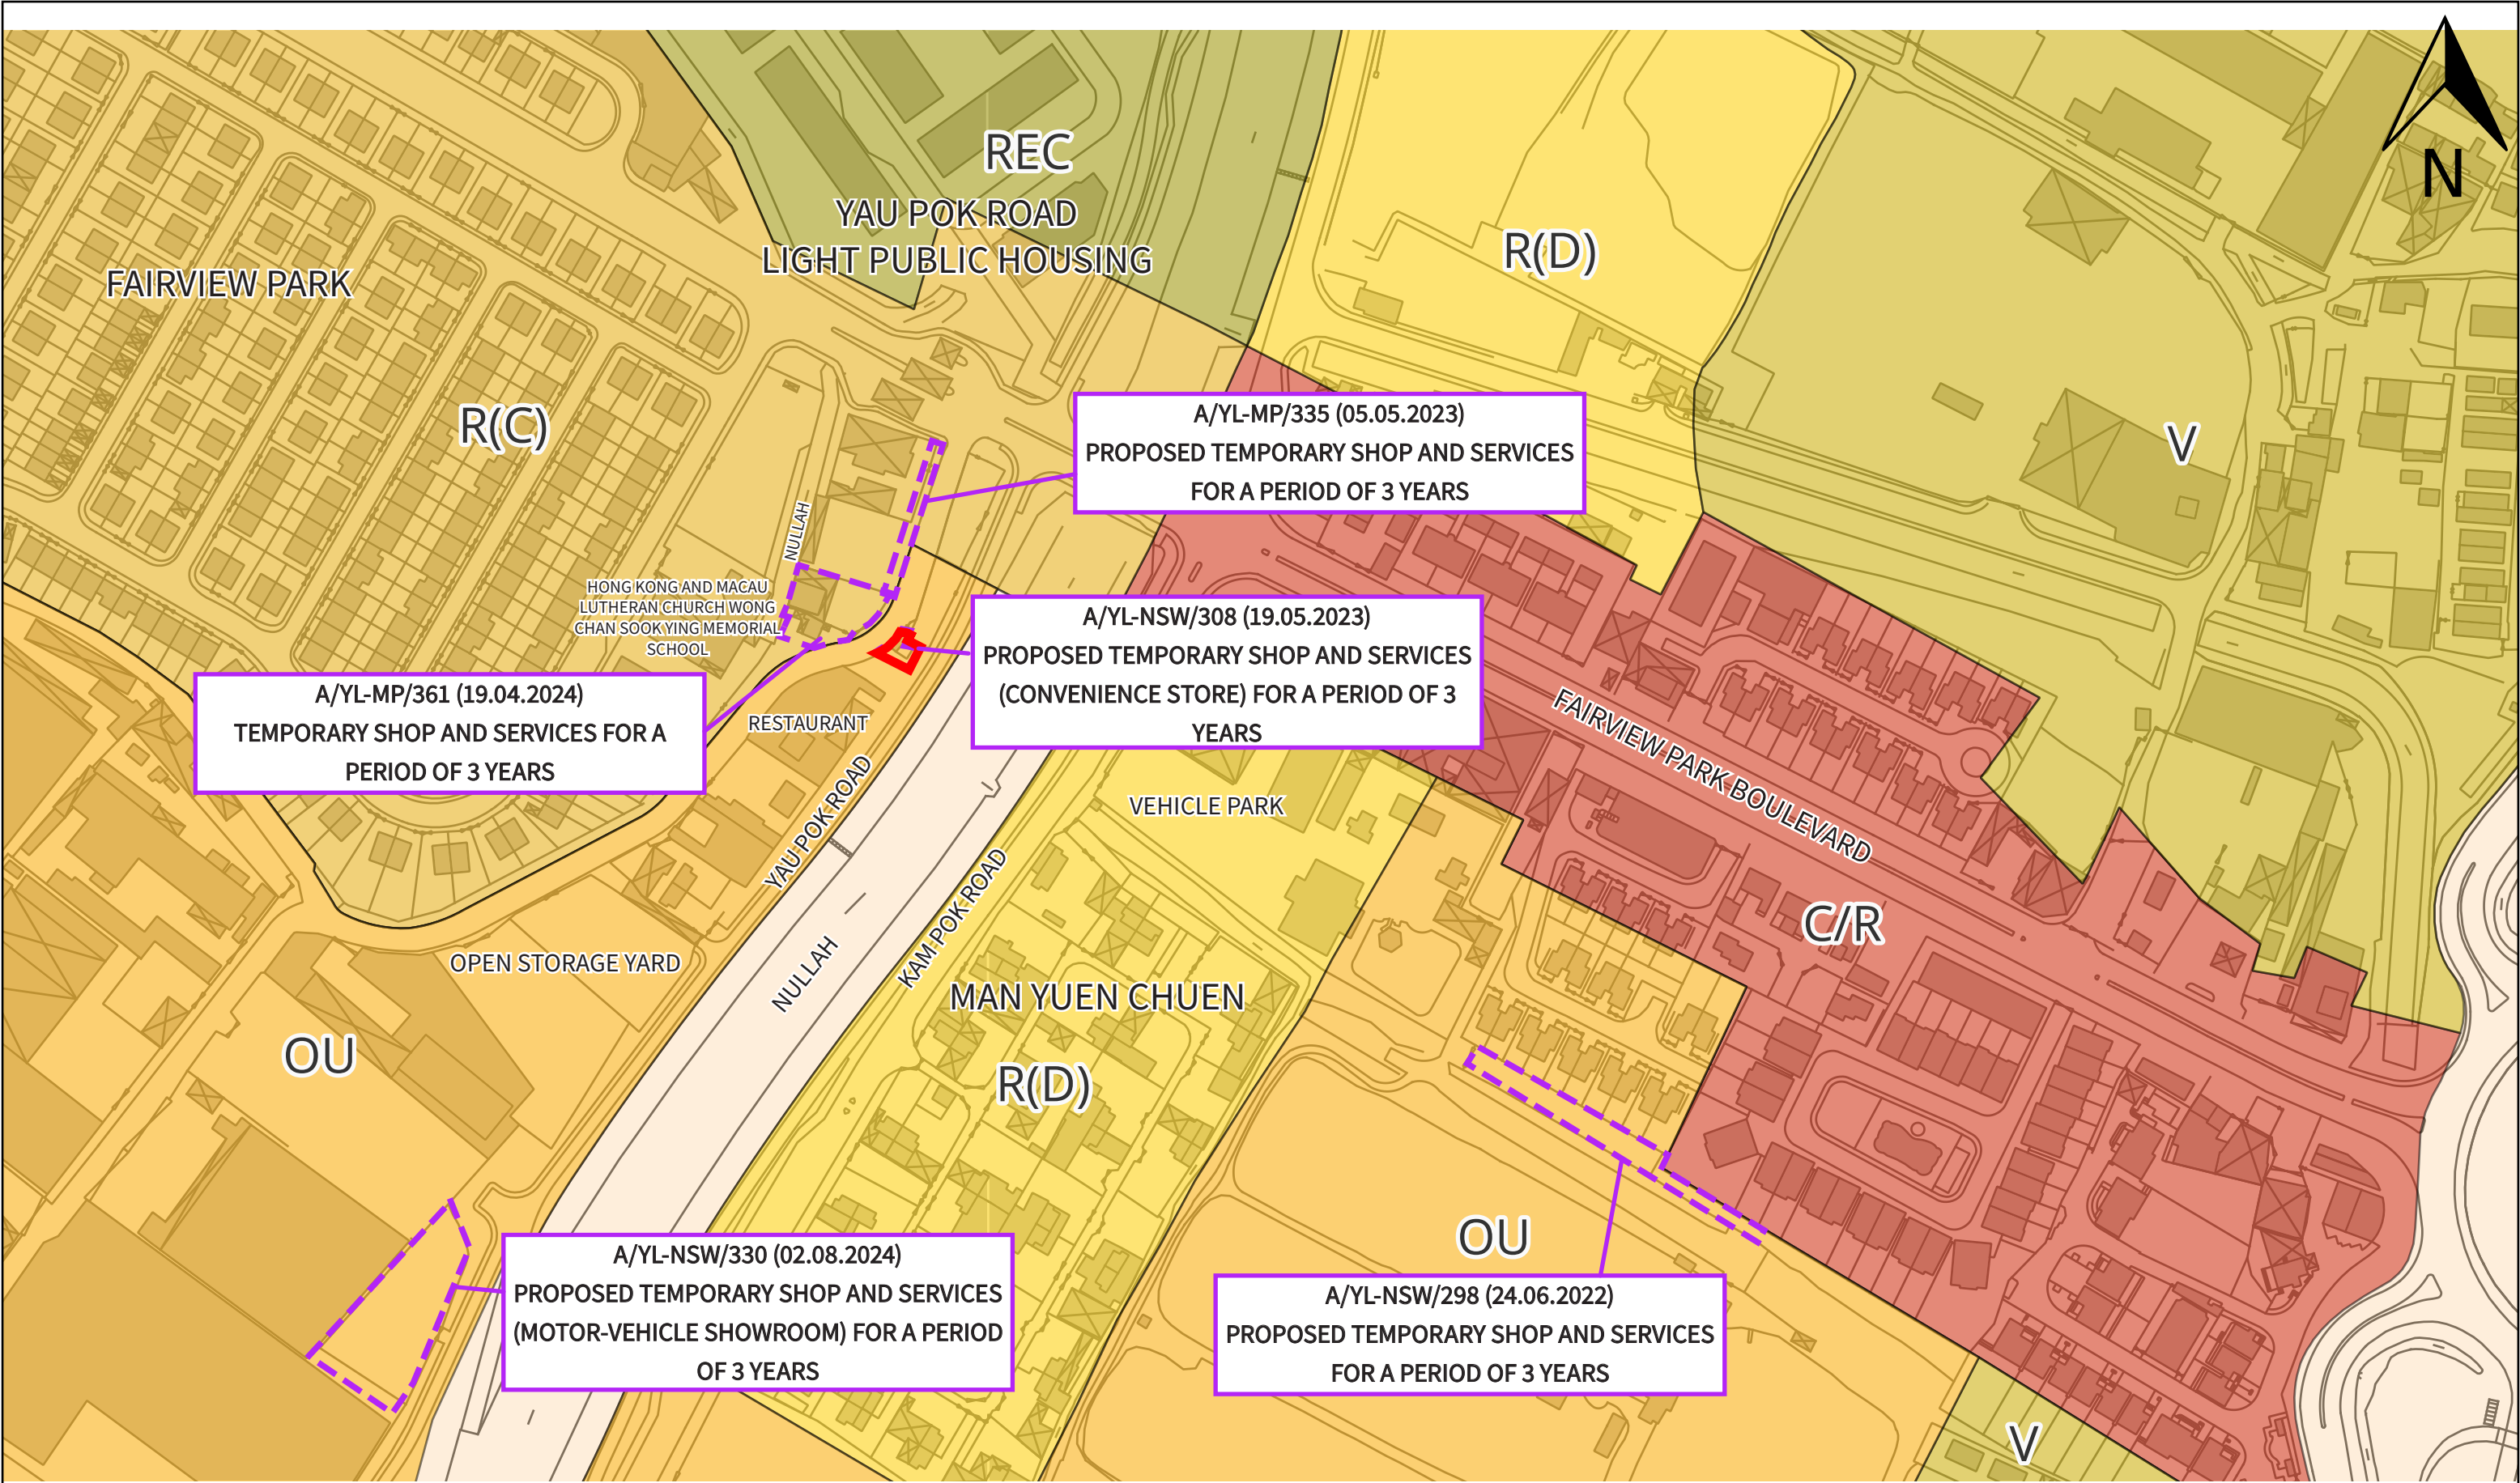

|                                        |   |                              |   |
|----------------------------------------|---|------------------------------|---|
| <b>DRAWING TITLE:</b><br>LOCATION PLAN | <b>LEGEND:</b><br><div><div></div> APPLICATION BOUNDARY</div> <div><div></div> SIMILAR PLANNING APPLICATIONS</div> | <b>SCALE:</b><br>1:2000      | <b>PREPARED BY:</b><br><div> DeSPACE (International) Limited</div> |
| <b>DRAWING NO.:</b><br>FIGURE 1        |   | <b>DATE:</b><br>OCTOBER 2025 |   |



LOCAL TRACK

YAU POK ROAD

TEMPORARY STRUCTURE  
GFA: ~ 90 SQ. M.  
COVERED AREA: ~ 54 SQ. M.  
BH: 2 STOREYS (7.5 M)

1 STOREY  
2 STOREYS

**DRAWING TITLE:**

SITE PLAN

**DRAWING NO.:**

FIGURE 2


**LEGEND:**



APPLICATION BOUNDARY



ENCLOSED STRUCTURE

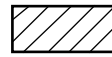

METAL SHED ON ROOF

**SCALE:**

N.T.S.

**DATE:**

OCTOBER 2025

**PREPARED BY:**



DeSPACE (International) Limited