


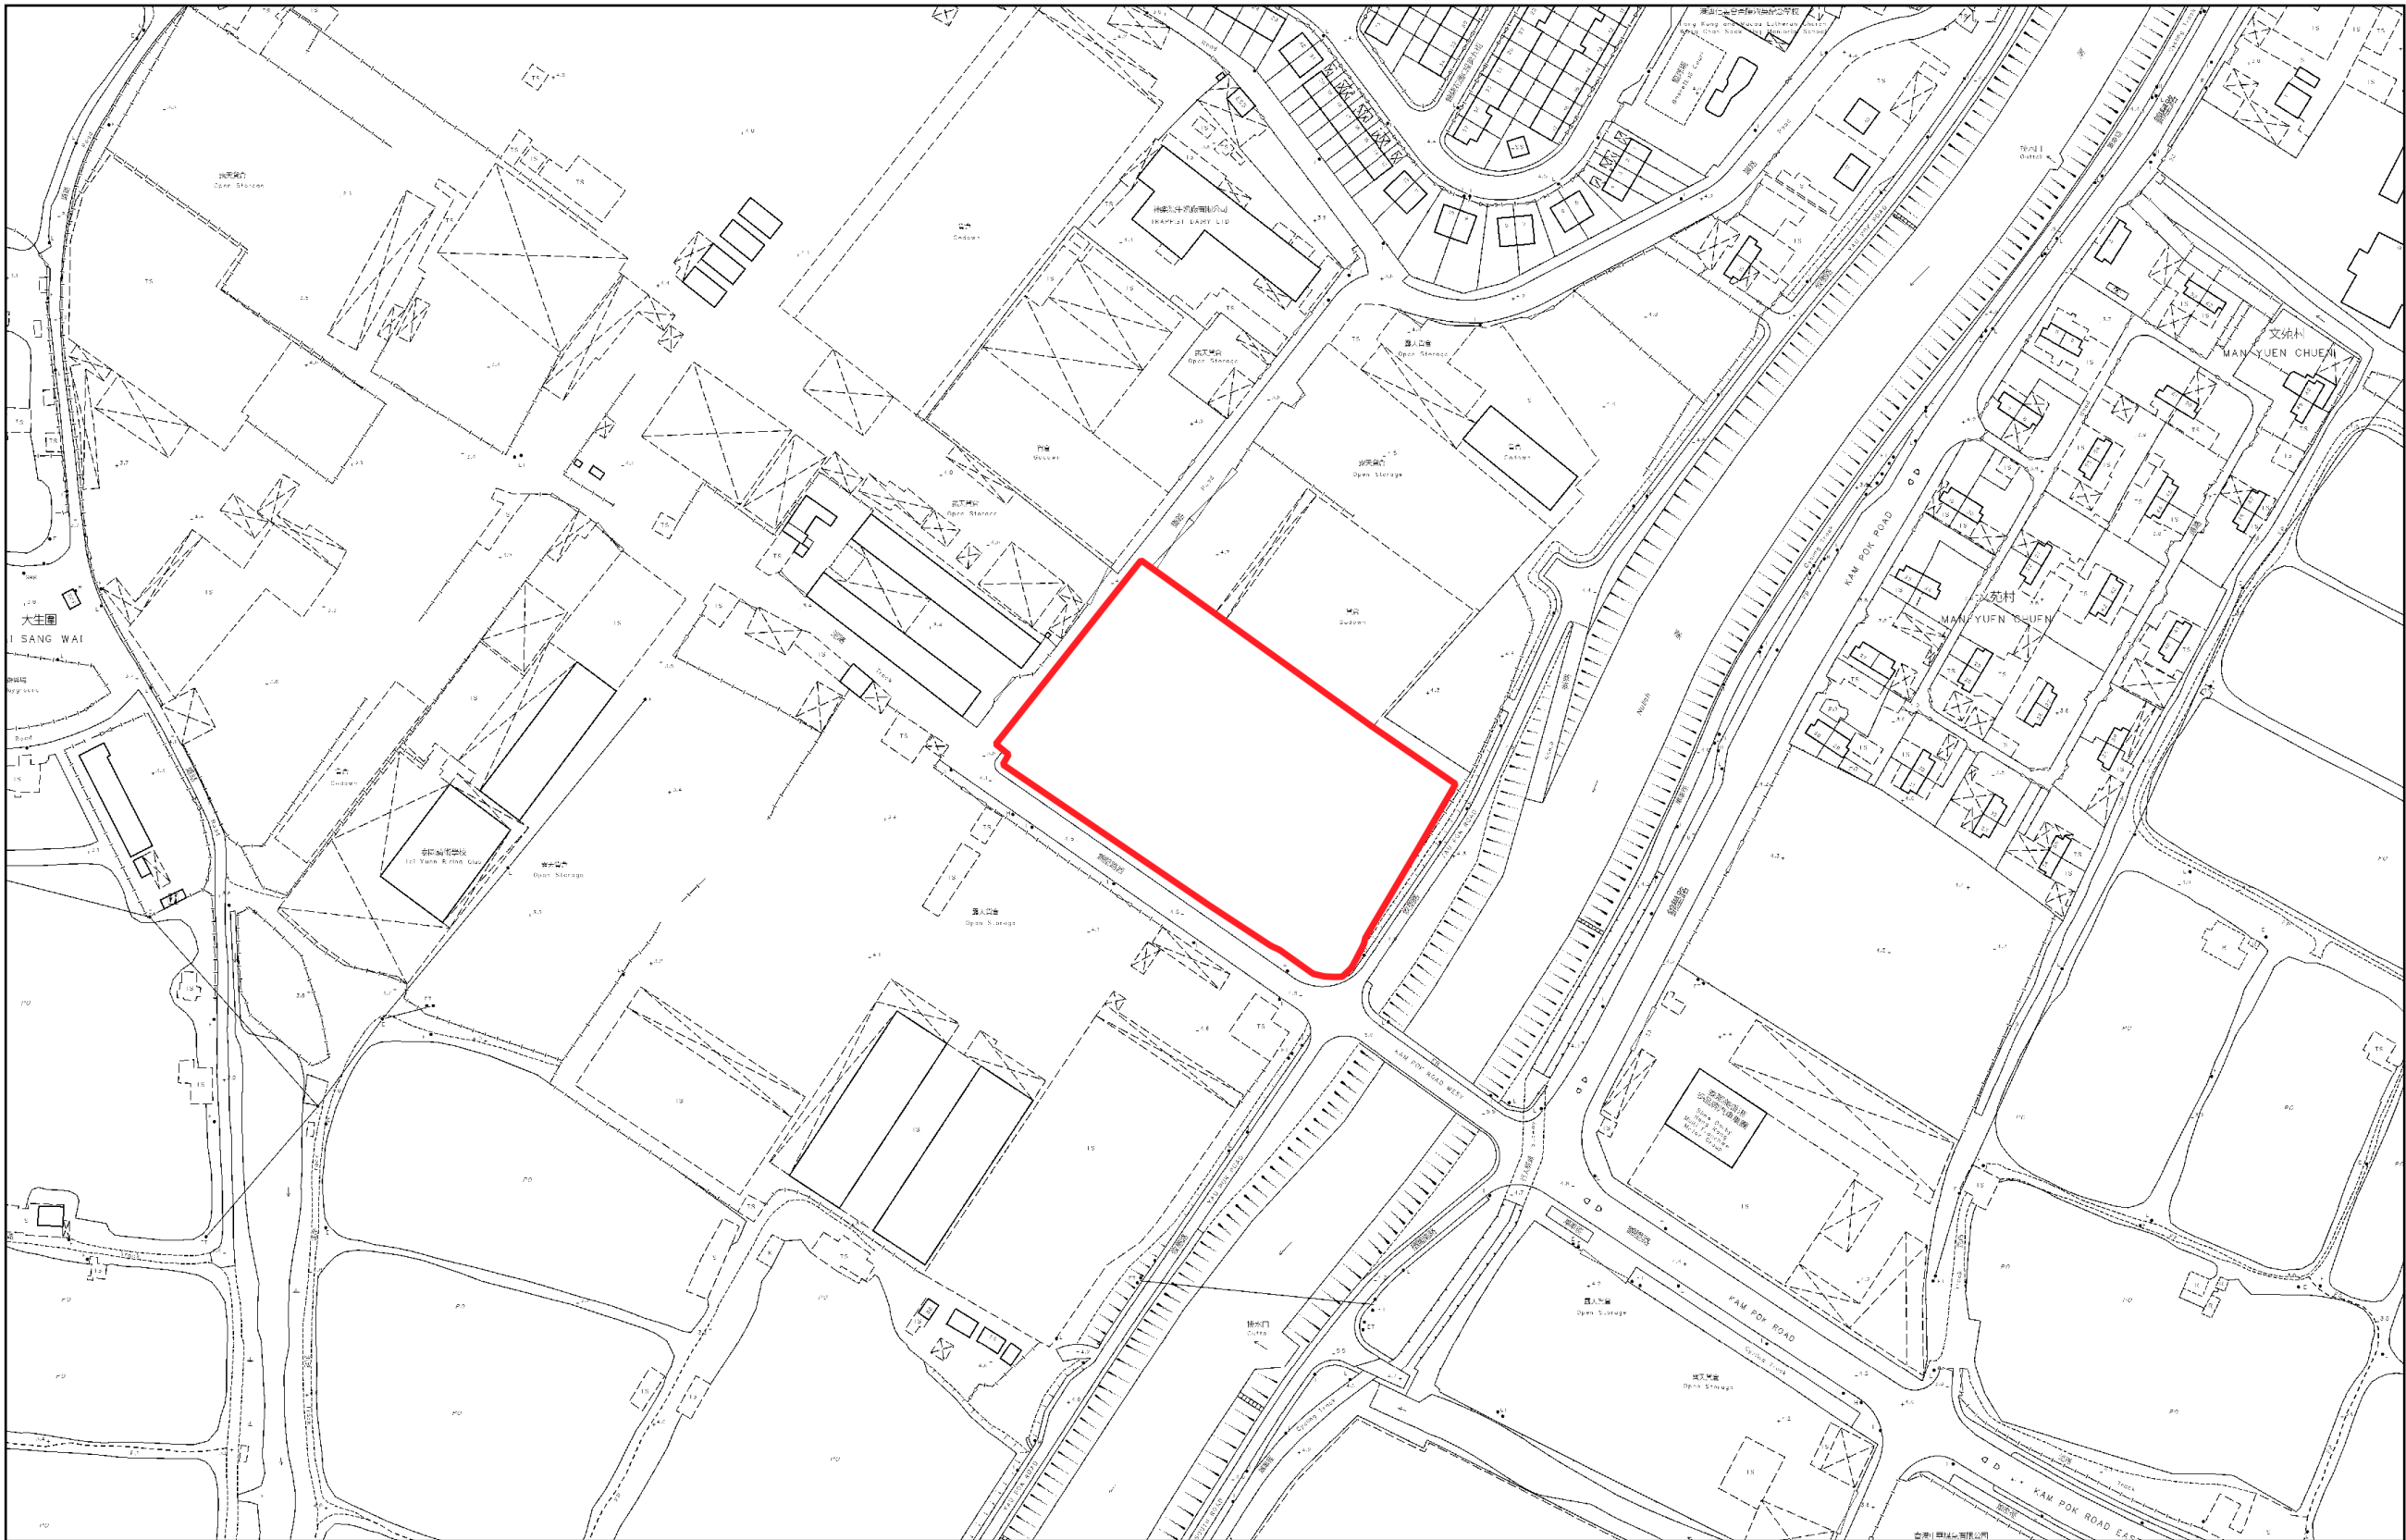


**LCH Planning and Development
Consultants Limited**

Figure 1 : Location Plan

Temporary Warehouse (Excluding Dangerous Goods Godown) with Ancillary Facilities and Associated Filling of Land for a Period of 3 Years at Lot Nos. 3719 S.J ss.1 S.A RP, 3719 S.J ss.2 RP, 3719 S.J ss.4 RP, 3719 S.J RP, 3719 S.Q ss.1 S.C RP in D.D. 104 and Adjoining Government Land, Pok Wai, Yuen Long, N.T.

(Source: HK GEODATA STORE, HKSAR Government)

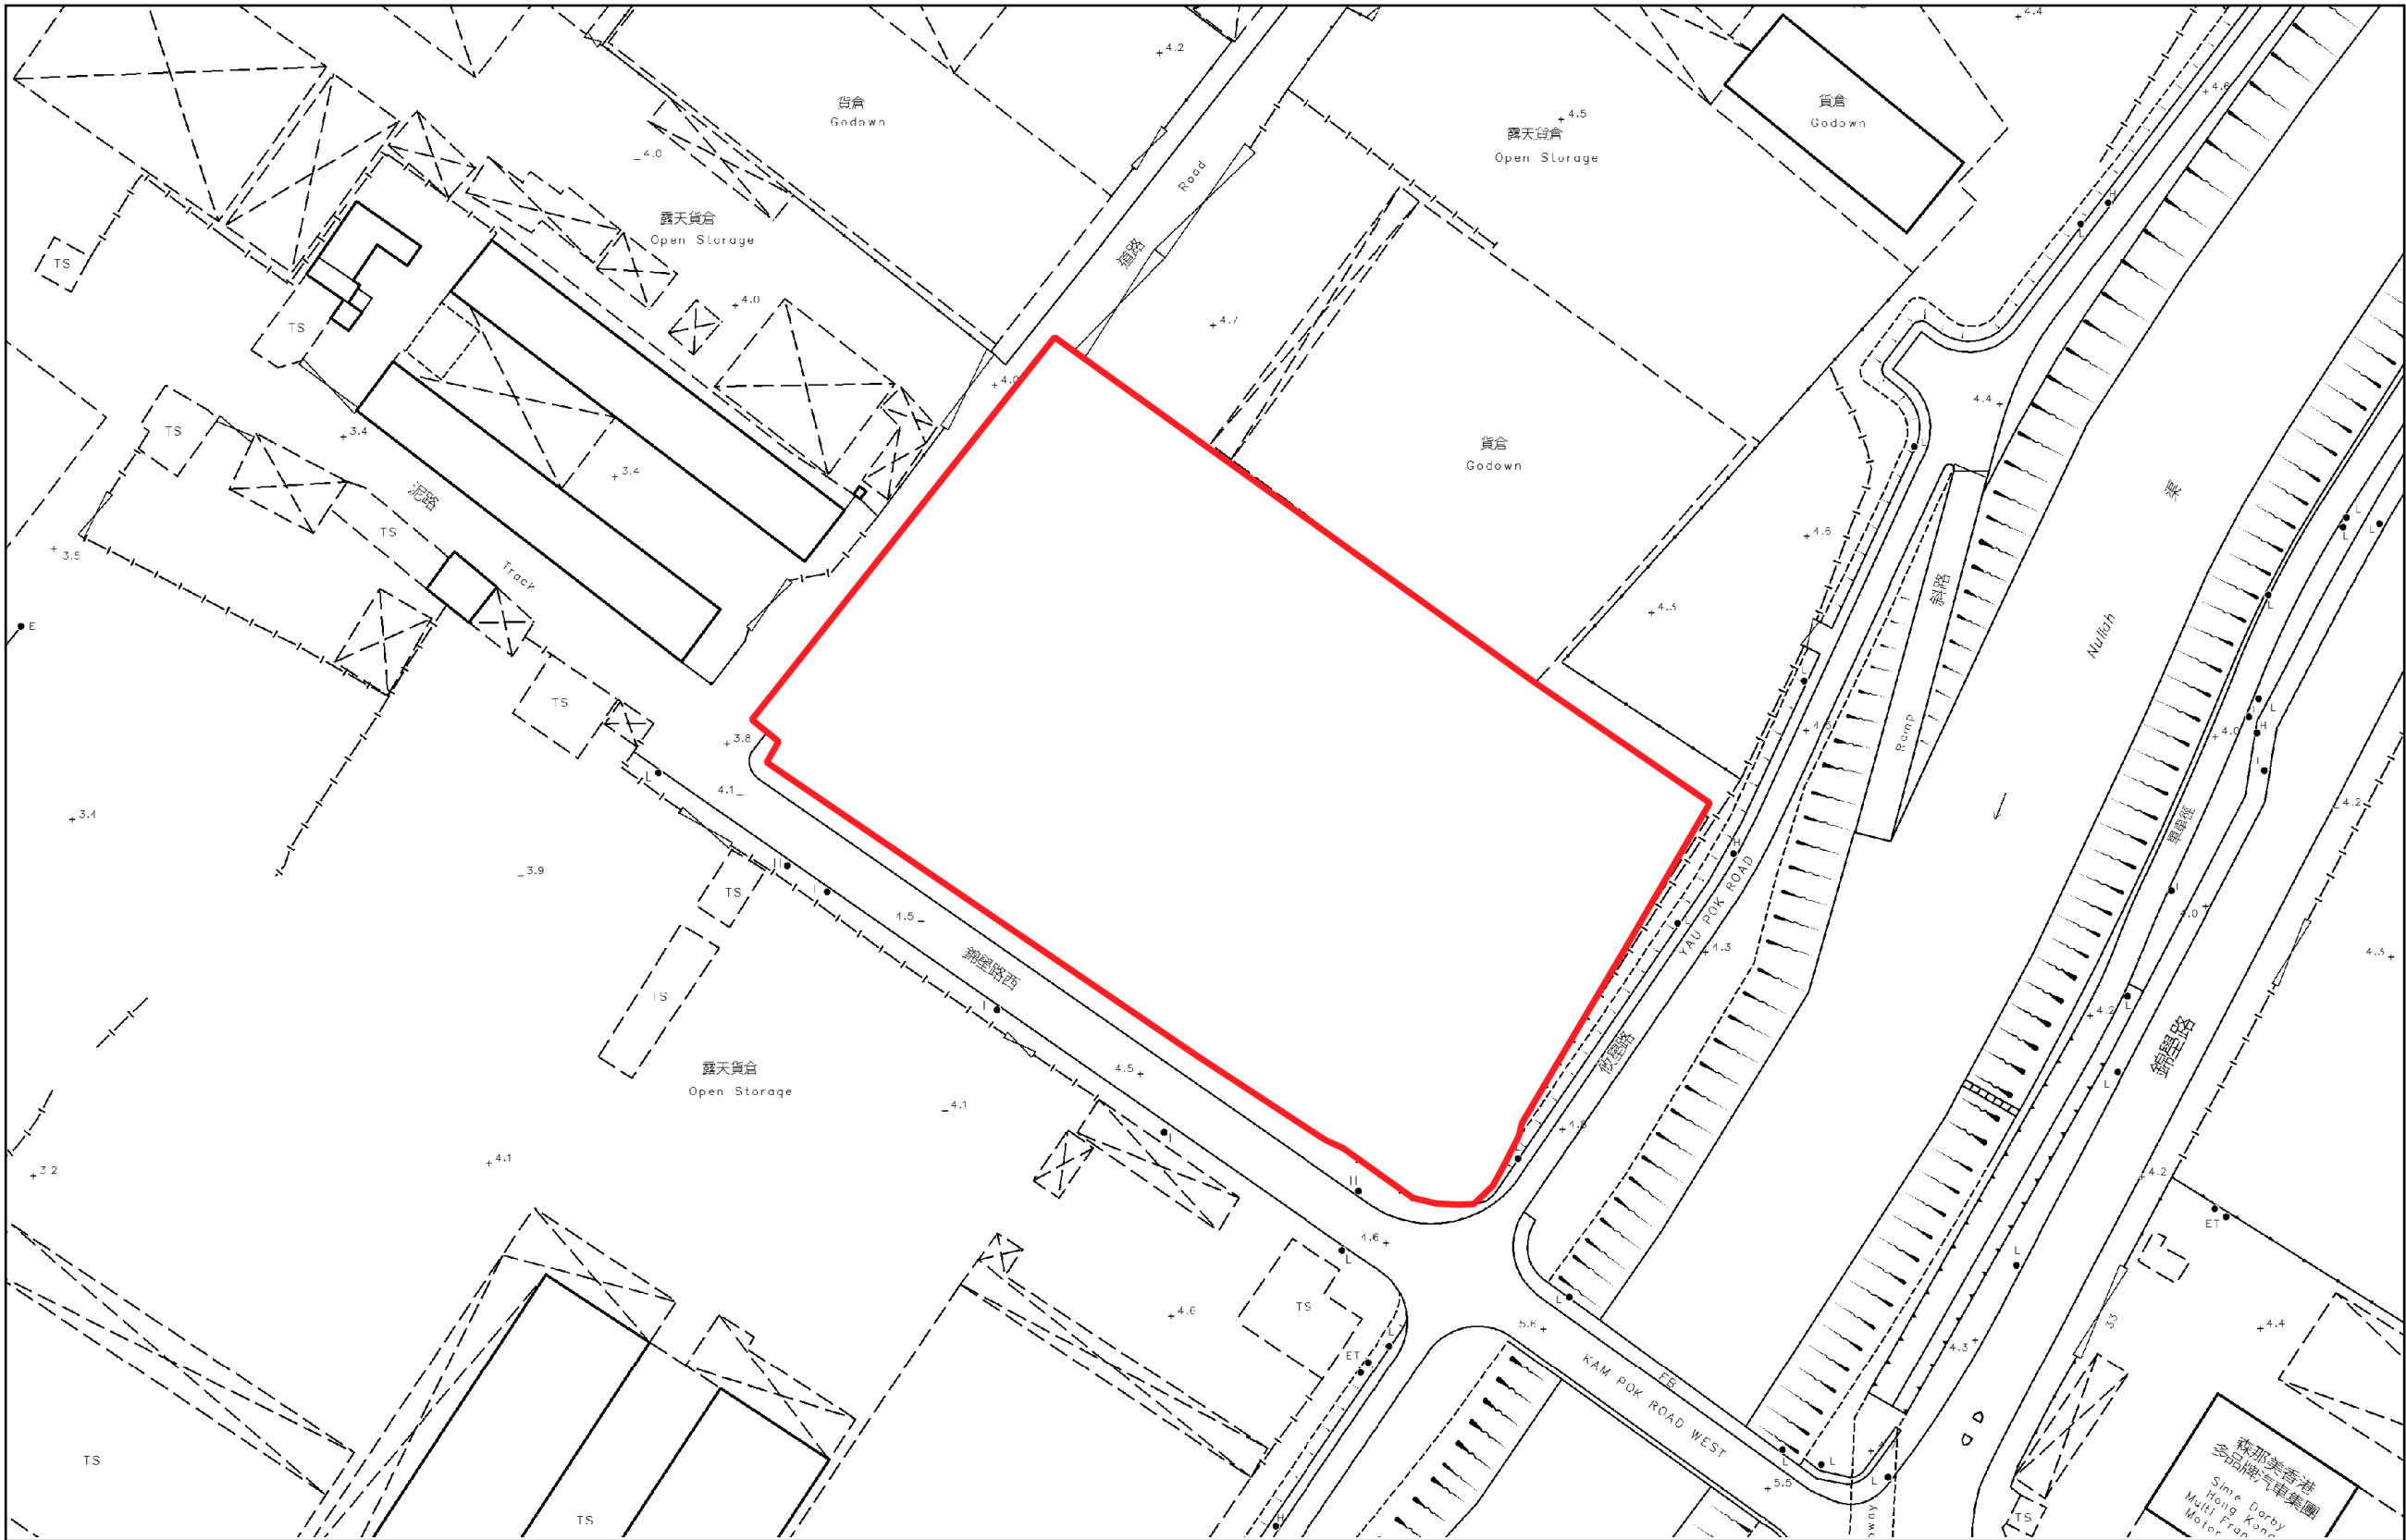


**LCH Planning and Development
Consultants Limited**

Figure 2 : Site Plan

Temporary Warehouse (Excluding Dangerous Goods Godown) with Ancillary Facilities and Associated Filling of Land for a Period of 3 Years at Lot Nos. 3719 S.J ss.1 S.A RP, 3719 S.J ss.2 RP, 3719 S.J ss.4 RP, 3719 S.J RP, 3719 S.Q ss.1 S.C RP in D.D. 104 and Adjoining Government Land, Pok Wai, Yuen Long, N.T.

(Source: HK GEODATA STORE, HKSAR Government)

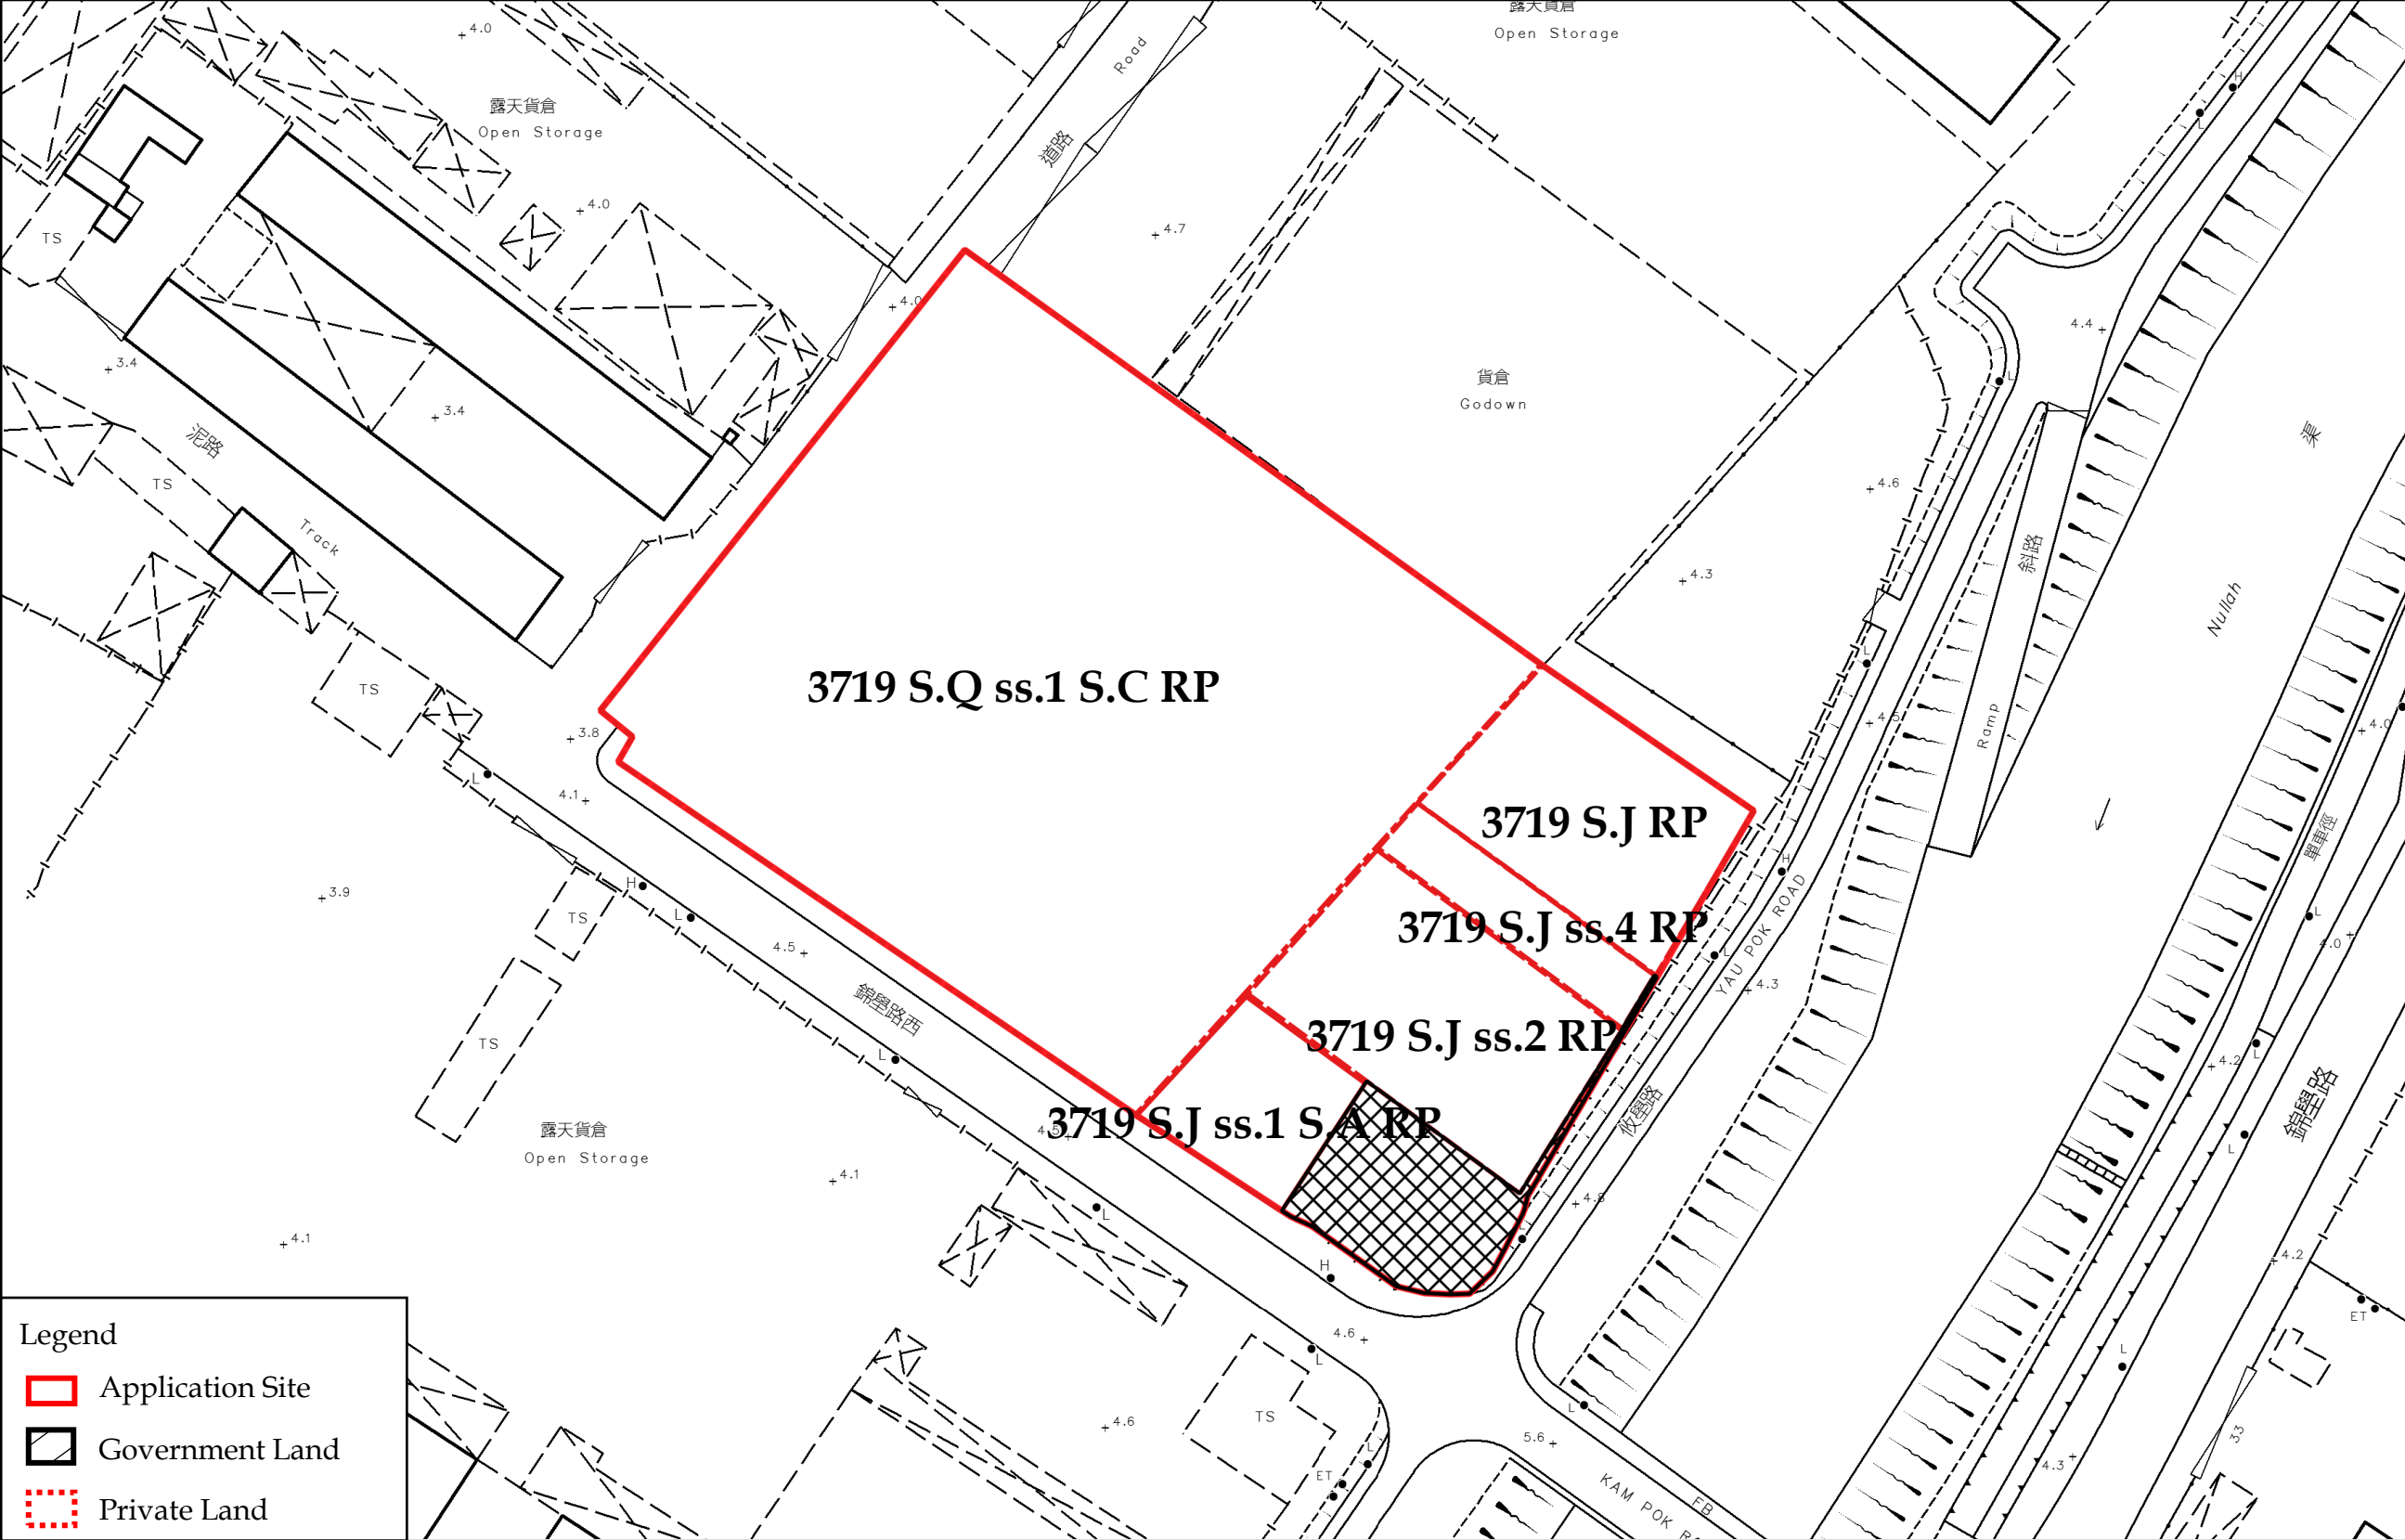


**LCH Planning and Development
Consultants Limited**

Figure 3 : Land Status

Temporary Warehouse (Excluding Dangerous Goods Godown) with Ancillary Facilities and Associated Filling of Land for a Period of 3 Years at Lot Nos. 3719 S.J ss.1 S.A RP, 3719 S.J ss.2 RP, 3719 S.J ss.4 RP, 3719 S.J RP, 3719 S.Q ss.1 S.C RP in D.D. 104 and Adjoining Government Land, Pok Wai, Yuen Long, N.T.

(Source: HK GEODATA STORE, HKSAR Government)

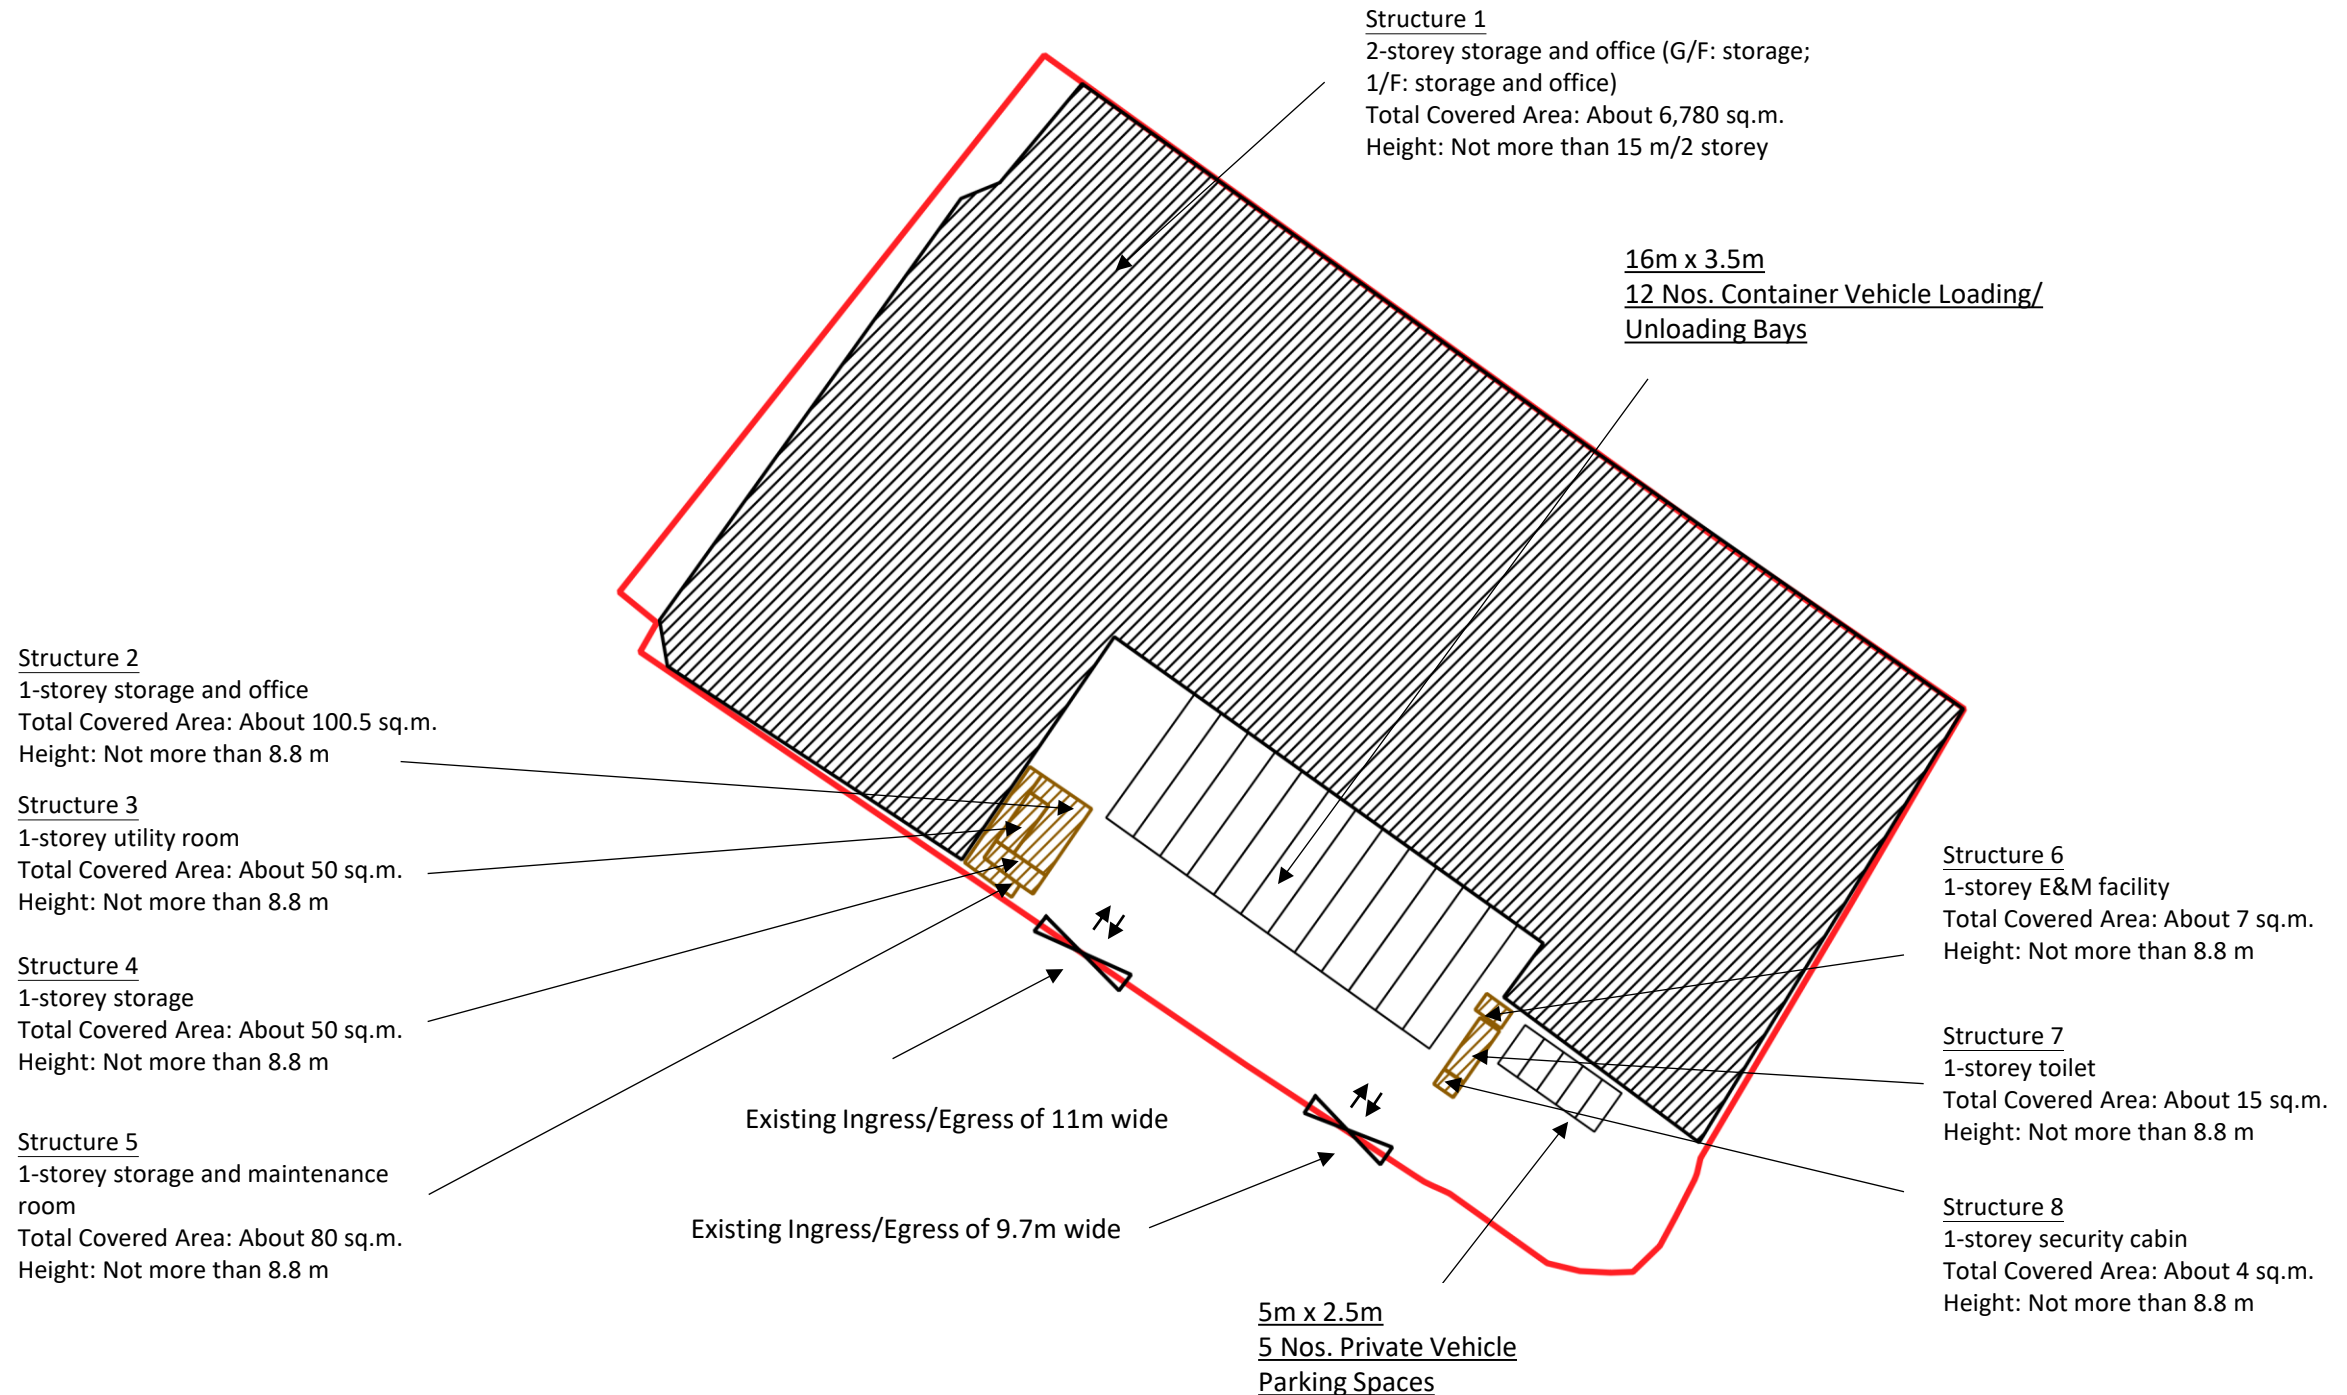

All loading/ unloading bay satisfy the dimension requirement under the Hong Kong Planning Standard and Guidelines




**LCH Planning and Development
Consultants Limited**

Figure 4 : Indicative Layout Plan

(Not in Scale)

Temporary Warehouse (Excluding Dangerous Goods Godown) with Ancillary Facilities and Associated Filling of Land for a Period of 3 Years at Lot Nos. 3719 S.J ss.1 S.A RP, 3719 S.J ss.2 RP, 3719 S.J ss.4 RP, 3719 S.J RP, 3719 S.Q ss.1 S.C RP in D.D. 104 and Adjoining Government Land, Pok Wai, Yuen Long, N.T.

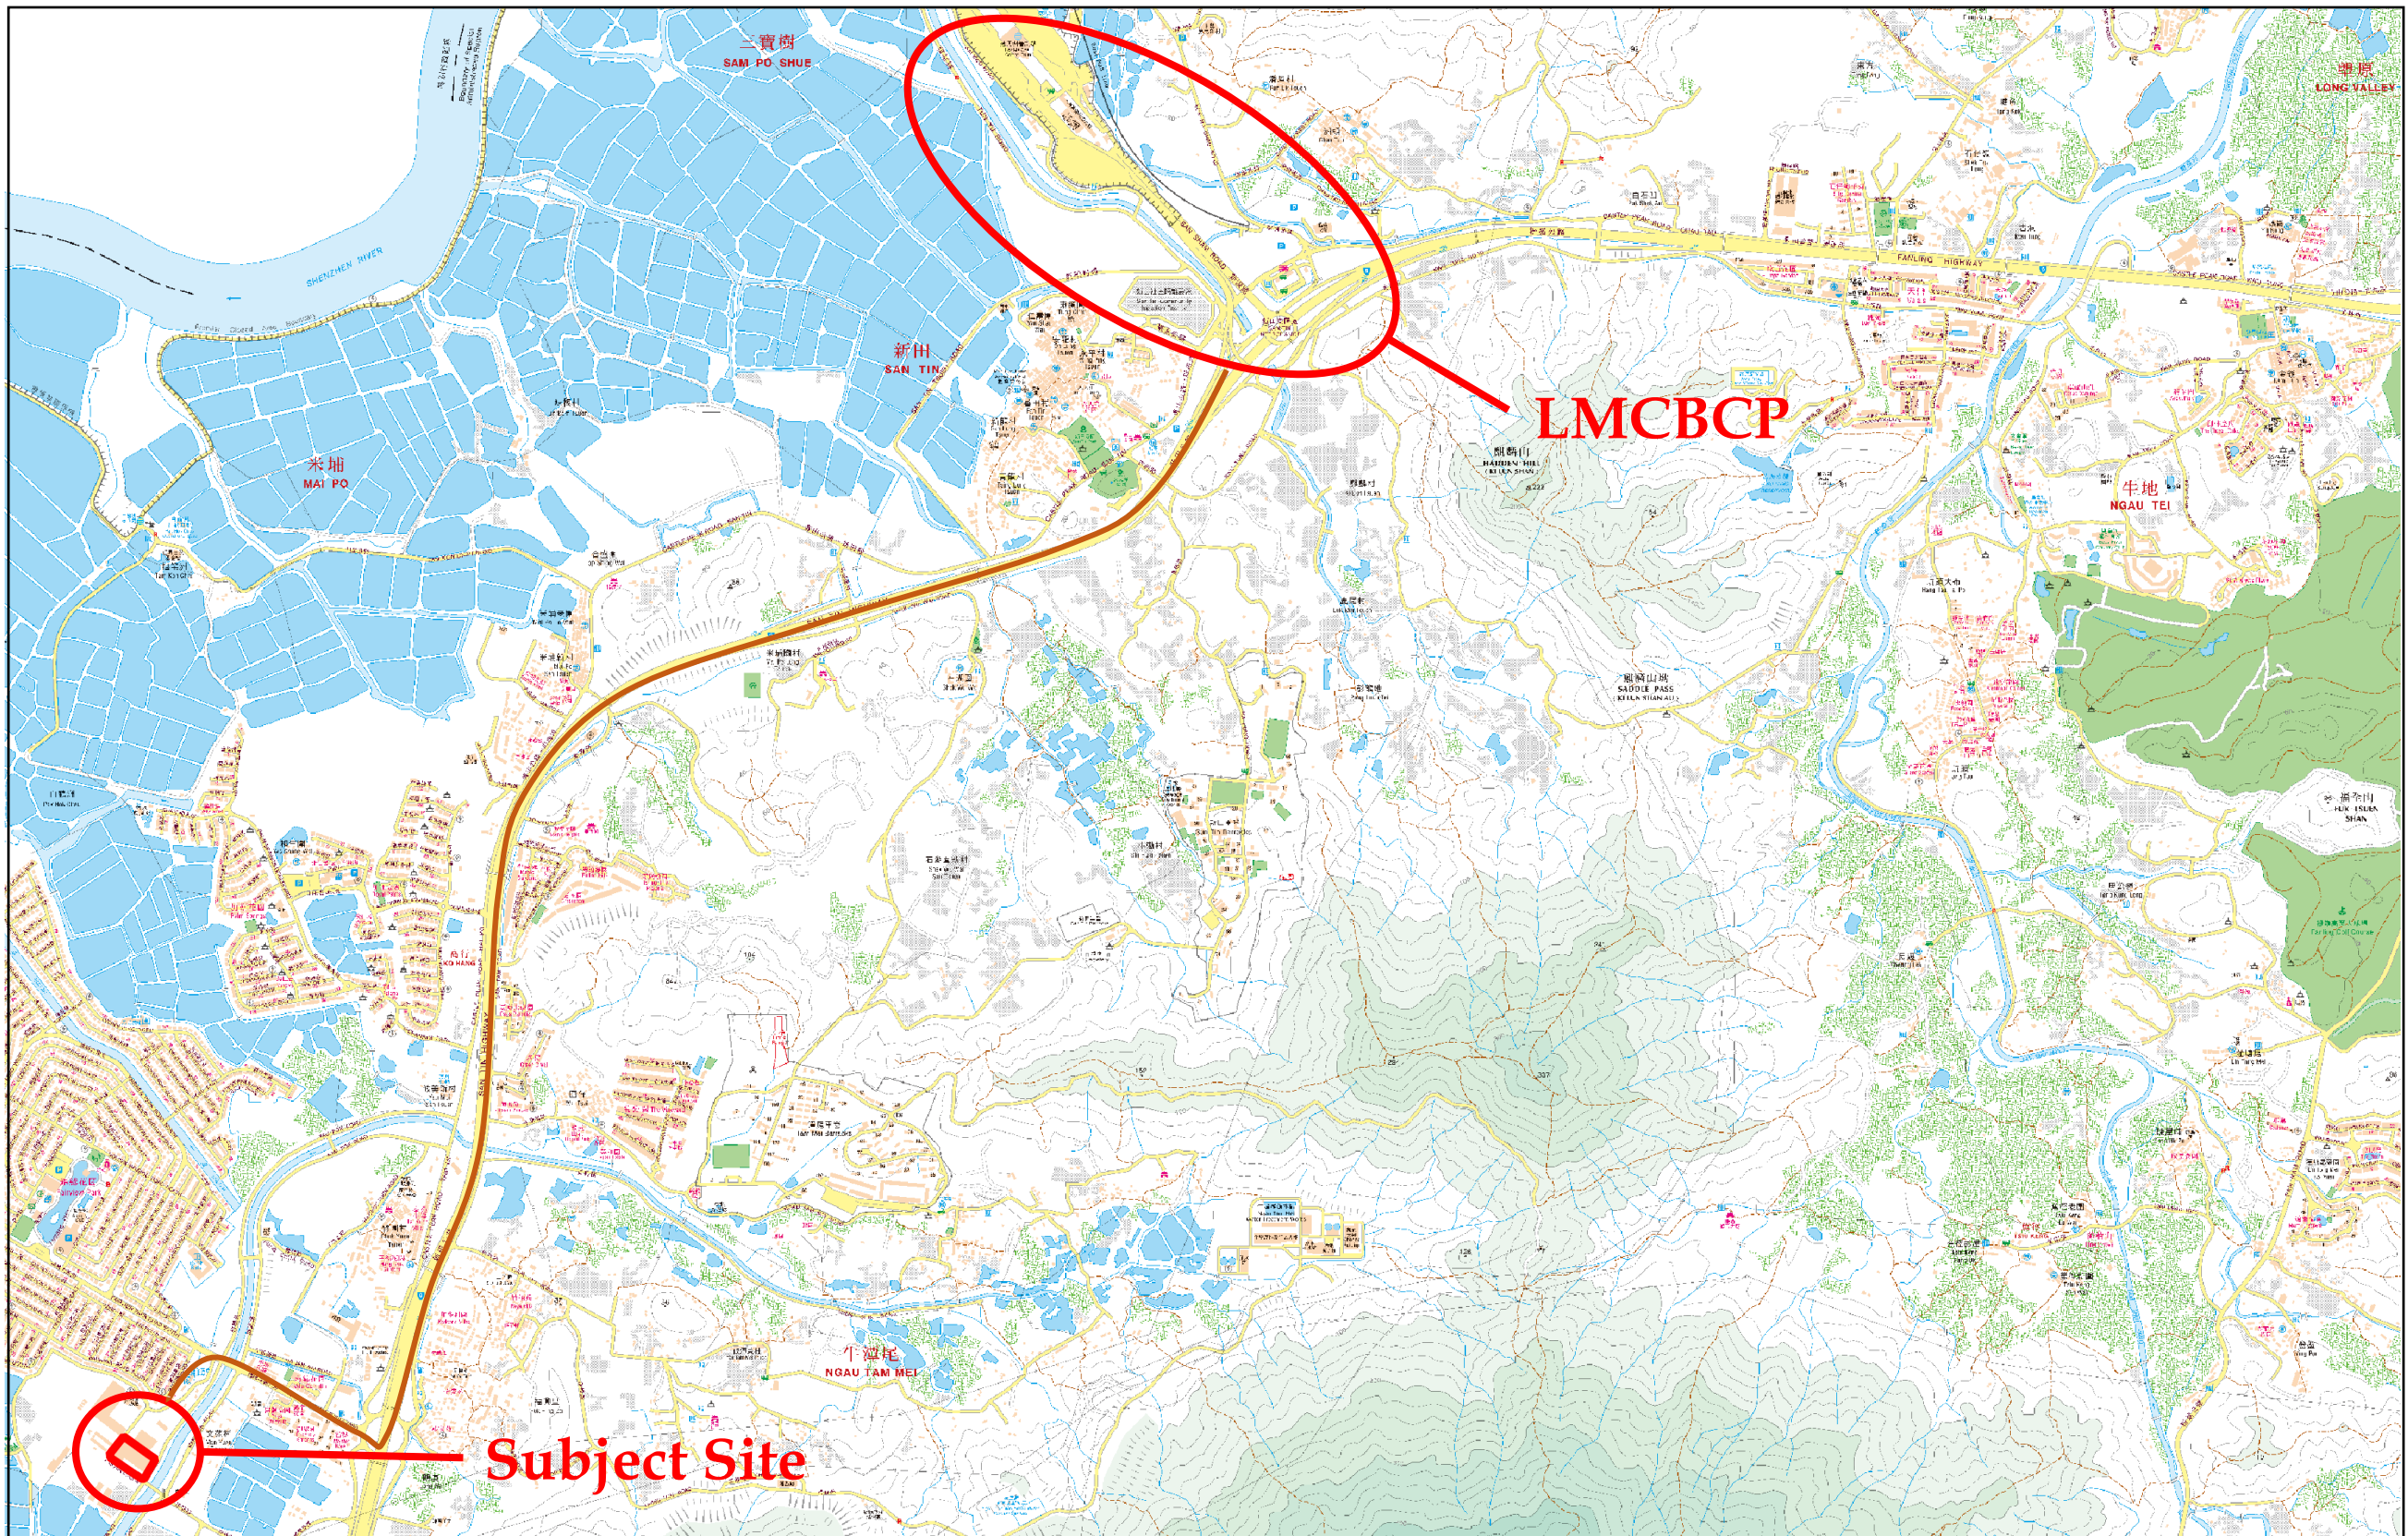


**LCH Planning and Development
Consultants Limited**

Figure 5 : Accessibility

Temporary Warehouse (Excluding Dangerous Goods Godown) with Ancillary Facilities and Associated Filling of Land for a Period of 3 Years at Lot Nos. 3719 S.J ss.1 S.A RP, 3719 S.J ss.2 RP, 3719 S.J ss.4 RP, 3719 S.J RP, 3719 S.Q ss.1 S.C RP in D.D. 104 and Adjoining Government Land, Pok Wai, Yuen Long, N.T.

(Source: HK GEODATA STORE, HKSAR Government)

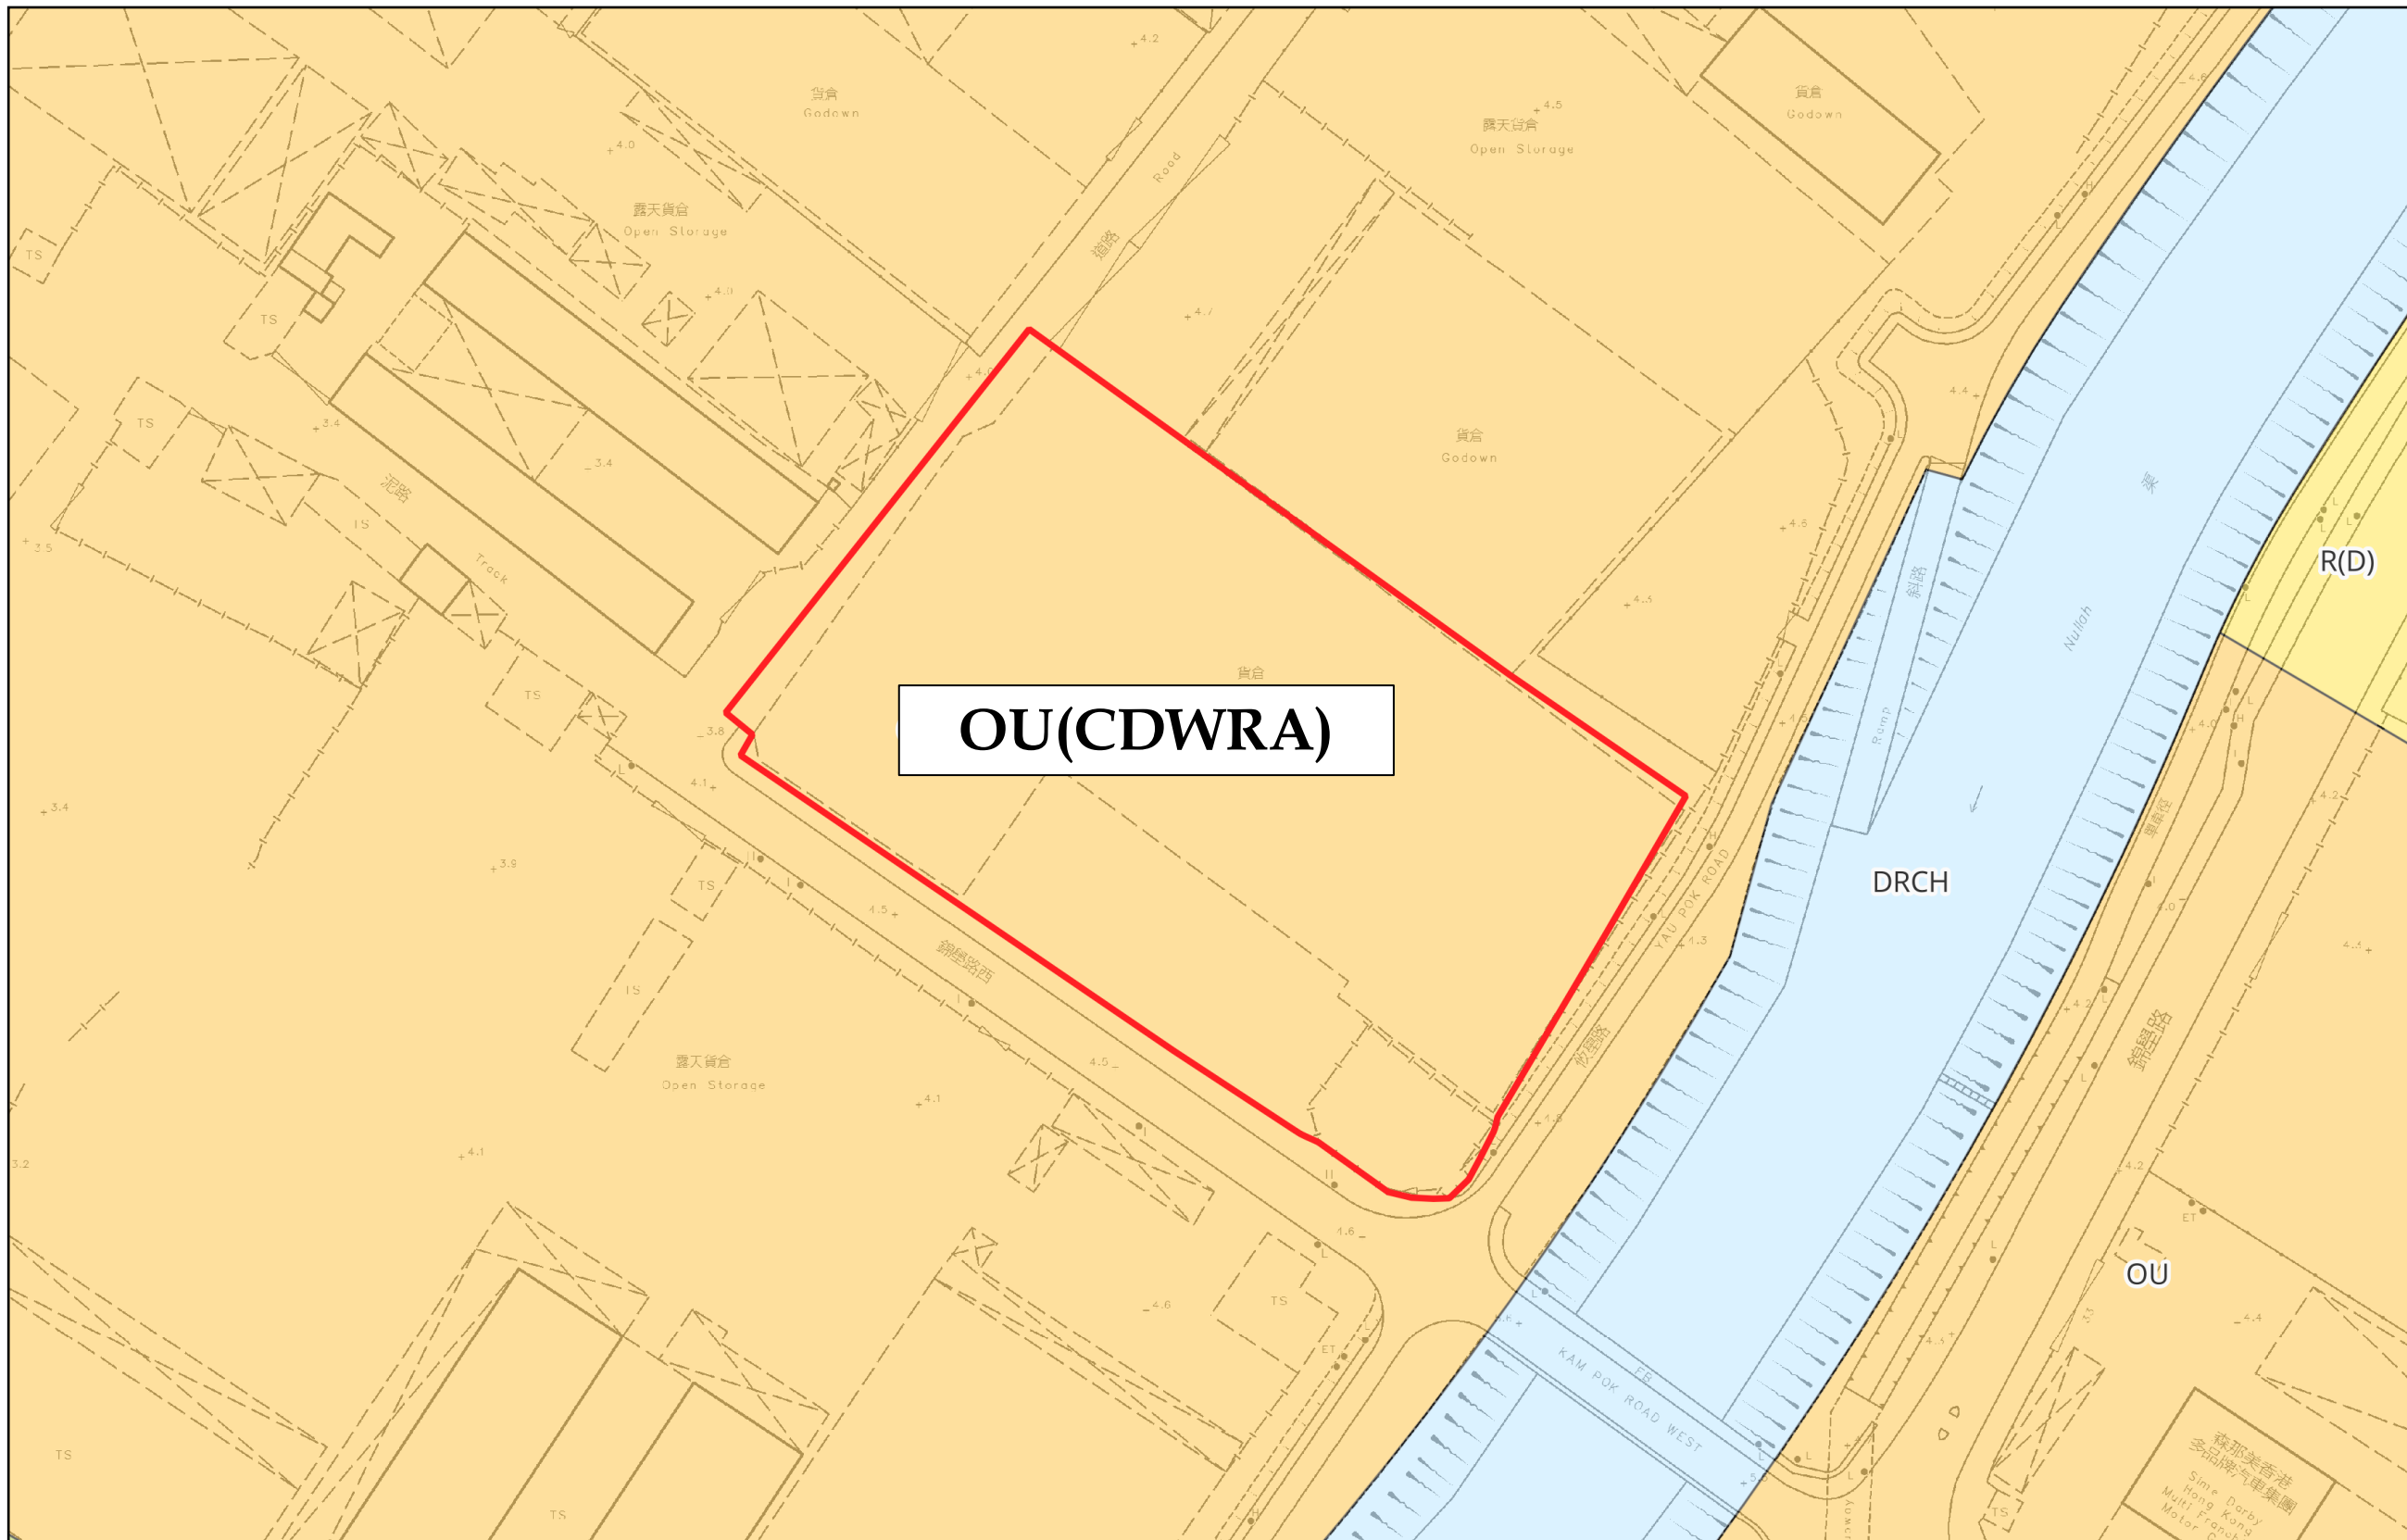

**LCH Planning and Development
Consultants Limited**

Figure 6 : Extract of Approved Nam Sang Wai Outline Zoning Plan No. S/YL-NSW/12


Temporary Warehouse (Excluding Dangerous Goods Godown) with Ancillary Facilities and Associated Filling of Land for a Period of 3 Years at Lot Nos. 3719 S.J ss.1 S.A RP, 3719 S.J ss.2 RP, 3719 S.J ss.4 RP, 3719 S.J RP, 3719 S.Q ss.1 S.C RP in D.D. 104 and Adjoining Government Land, Pok Wai, Yuen Long, N.T.

(Source: HK GEODATA STORE, HKSAR Government)


Application Site Area: about 9,280 sq.m.
Site Levels before Filling of Land: about +4.3 mPD

Filling of Land
not more than 0.3m thick of concrete layer
About 470 sq.m. in area


Site Levels after Filling of Land:
about +4.6 mPD

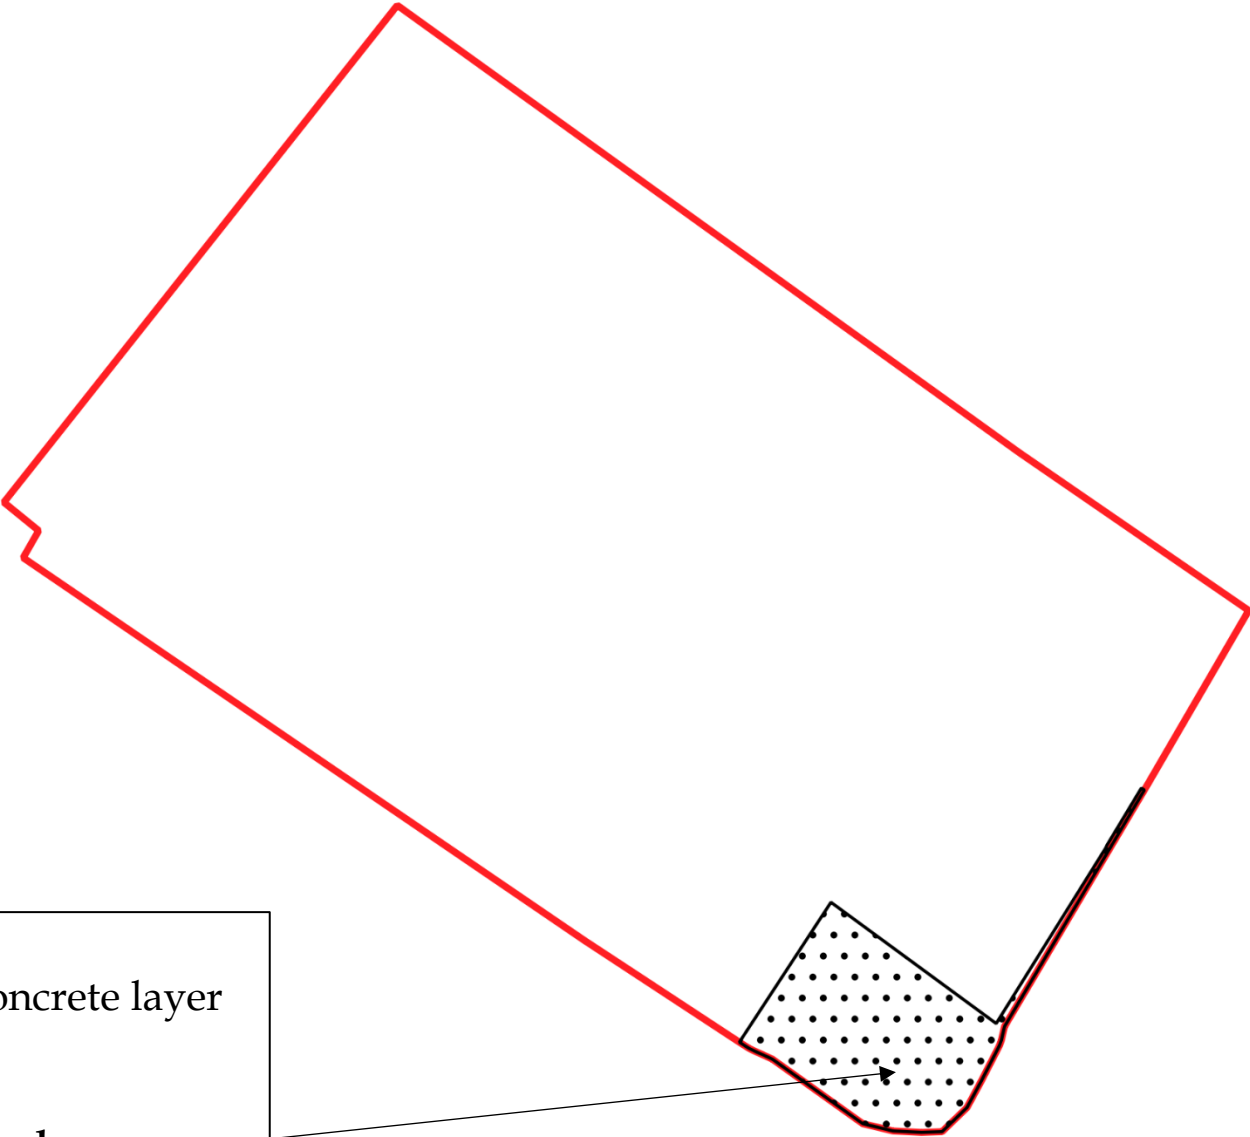

- Legend
-  Application Site
 -  Filling of Land (concrete)

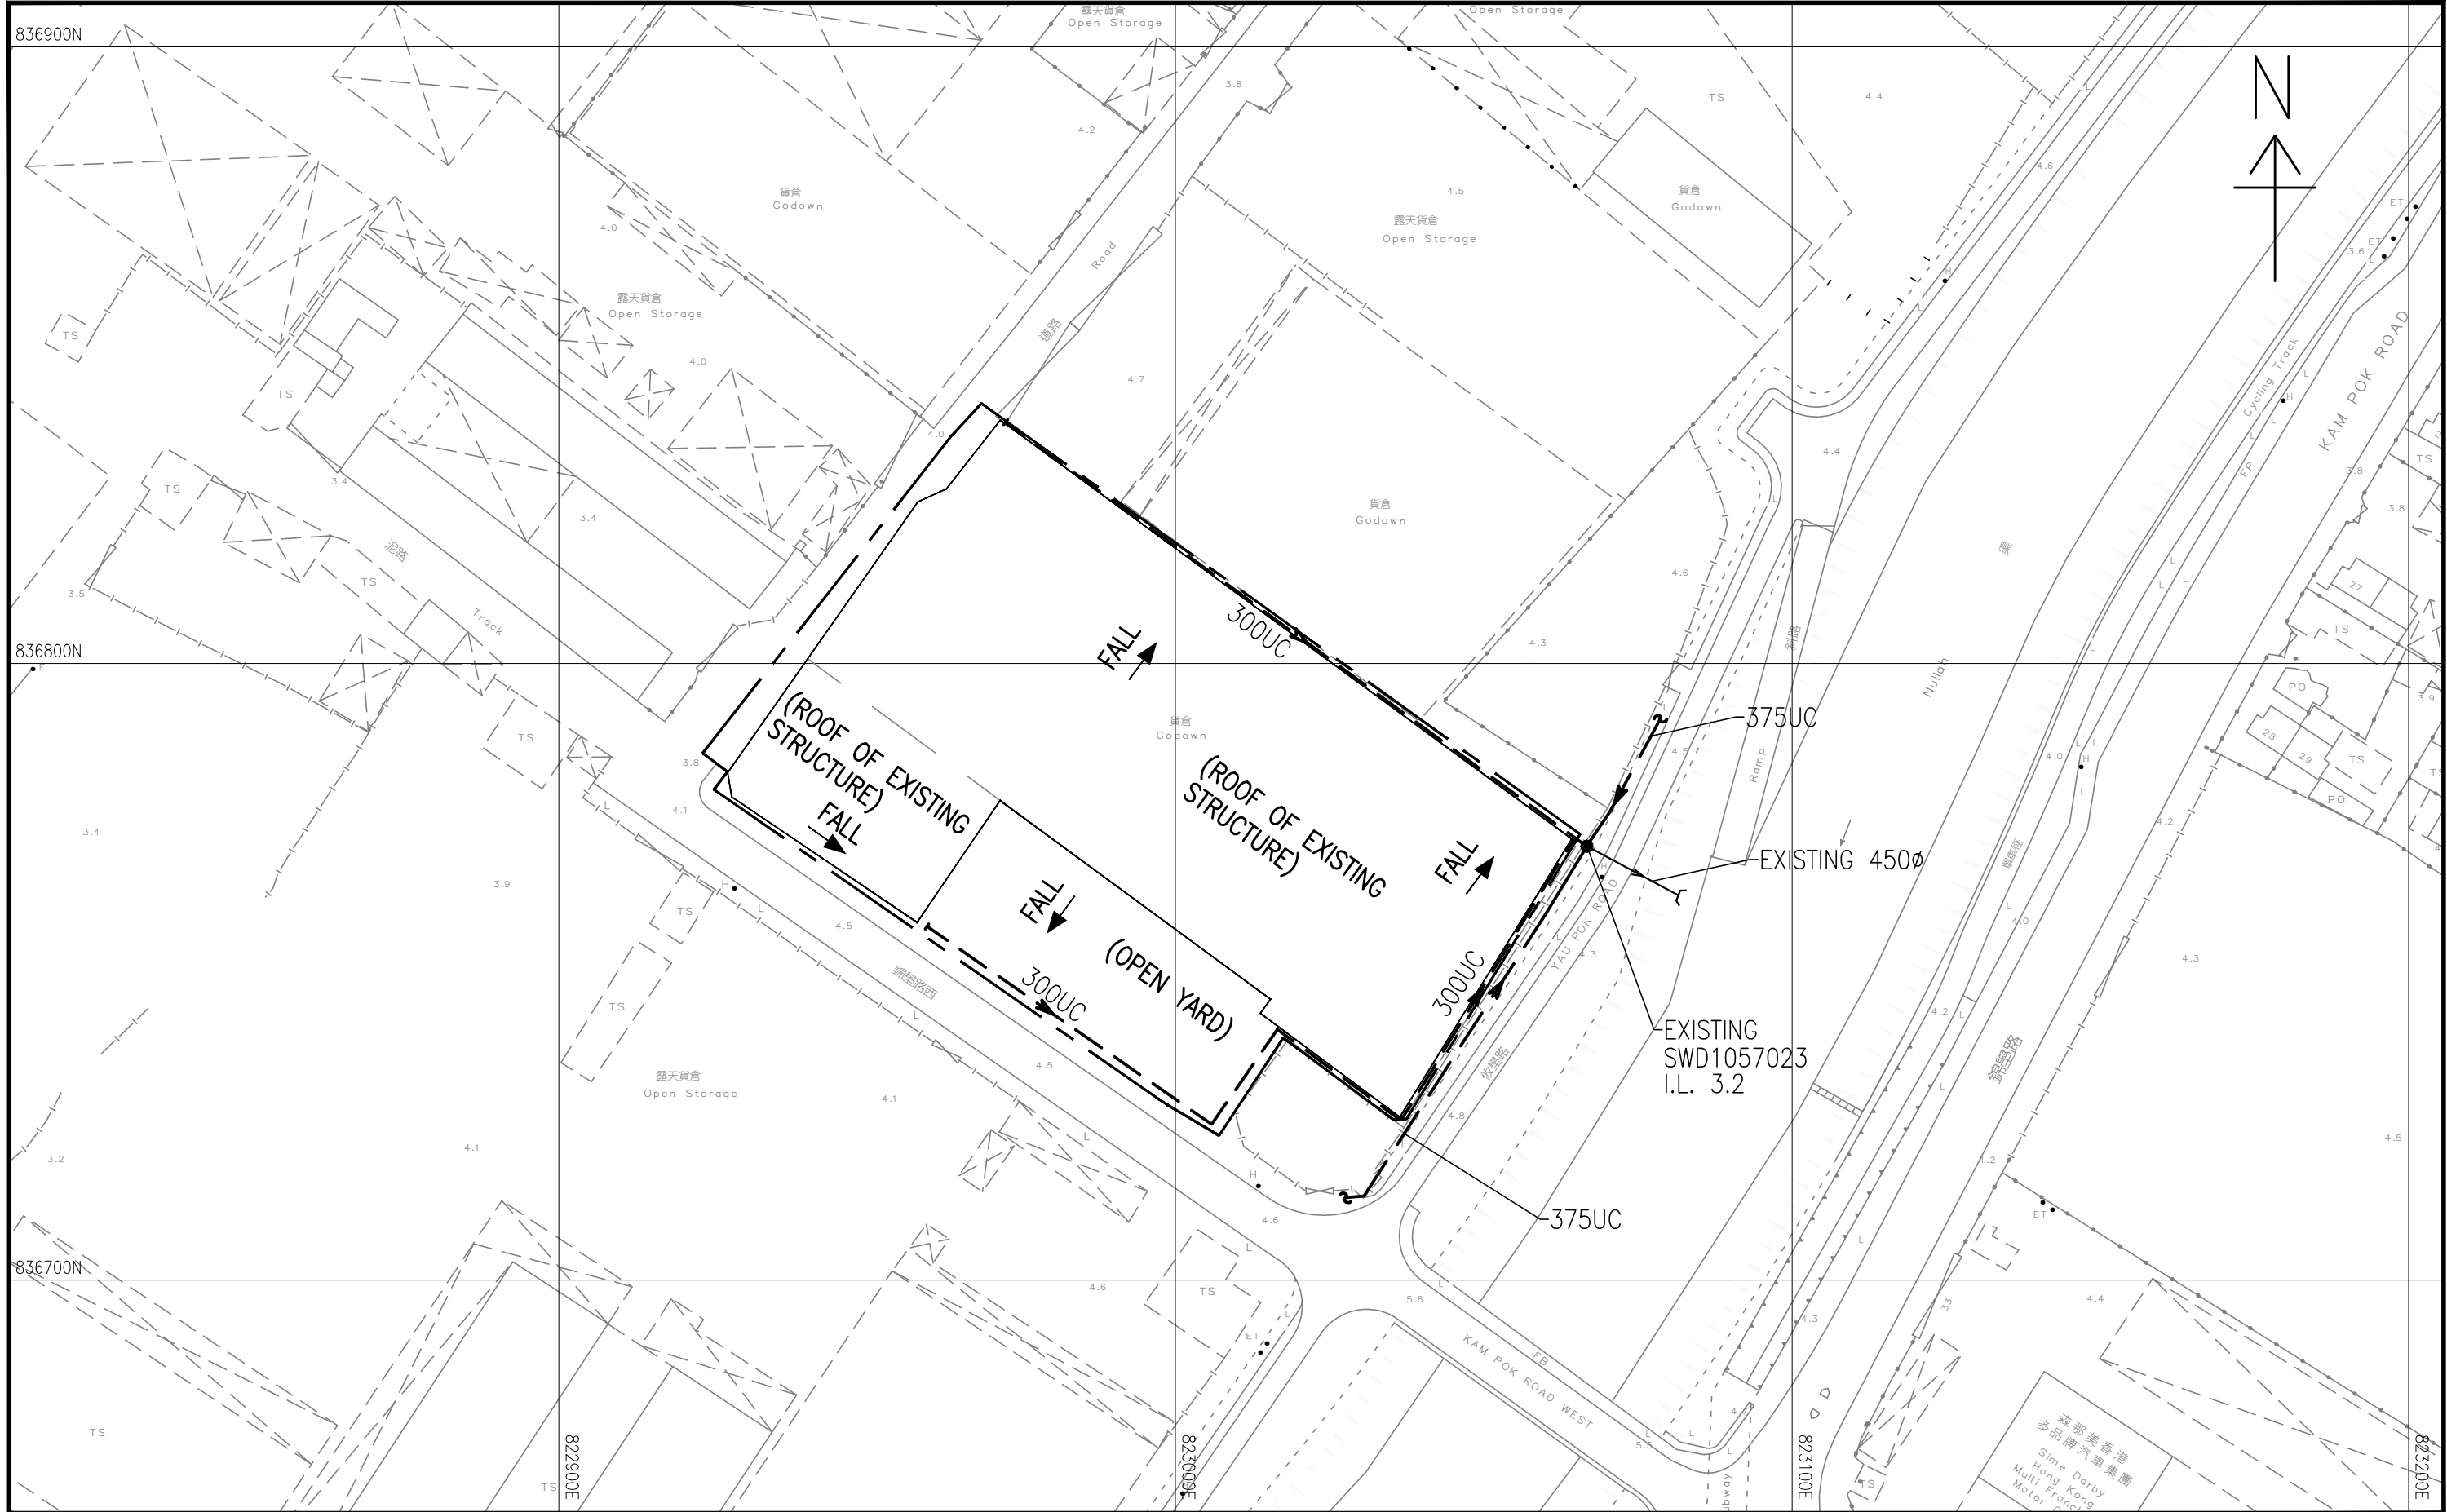

LEGEND LOTS BOUNDARY EXISTING UC EXISTING PIPE FLOW DIRECTION	PROJECT EXISTING WAREHOUSE AT 12 KAM POK ROAD WEST, YUEN LONG, NEW TERRITORIES	Figure 8	
	TITLE DRAINAGE LAYOUT PLAN	SCALE 1 : 1000	DRAWING No. 1

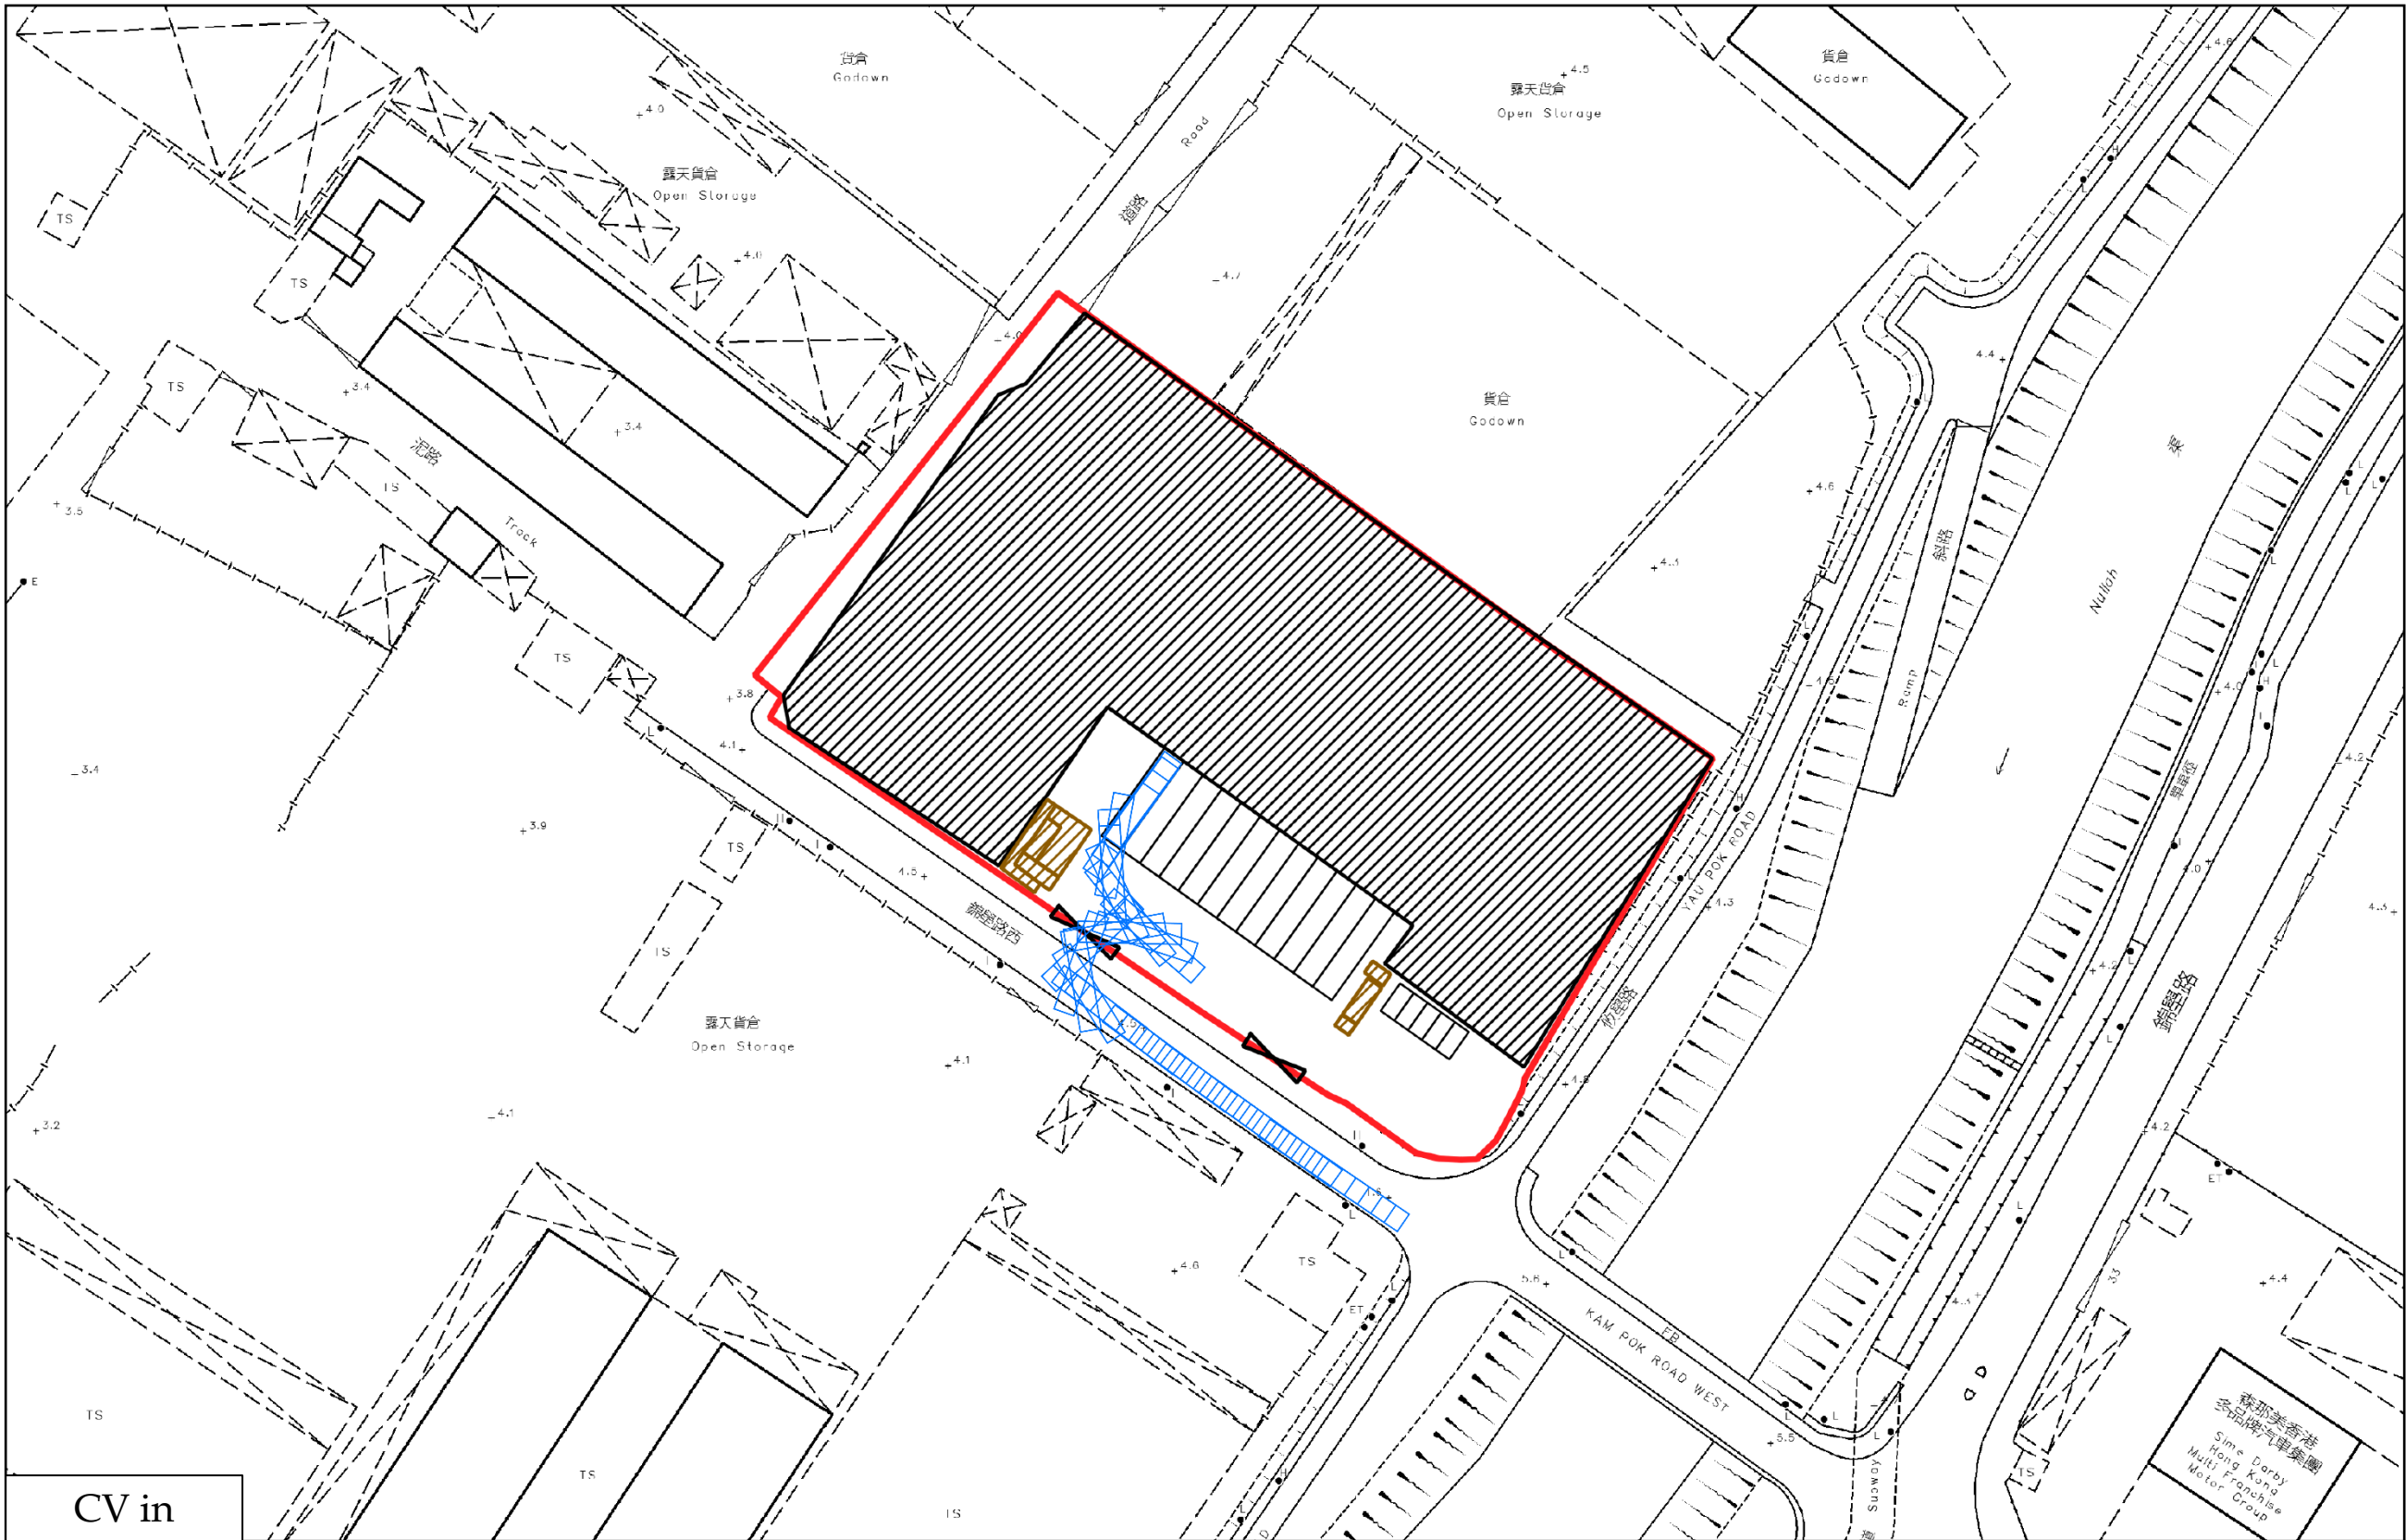

CV in




**LCH Planning and Development
Consultants Limited**

Annex 1 : Swept Path Analysis

Temporary Warehouse (Excluding Dangerous Goods Godown) with Ancillary Facilities and Associated Filling of Land for a Period of 3 Years at Lot Nos. 3719 S.J ss.1 S.A RP, 3719 S.J ss.2 RP, 3719 S.J ss.4 RP, 3719 S.J RP, 3719 S.Q ss.1 S.C RP in D.D. 104 and Adjoining Government Land, Pok Wai, Yuen Long, N.T.

(Source: HK GEODATA STORE, HKSAR Government)

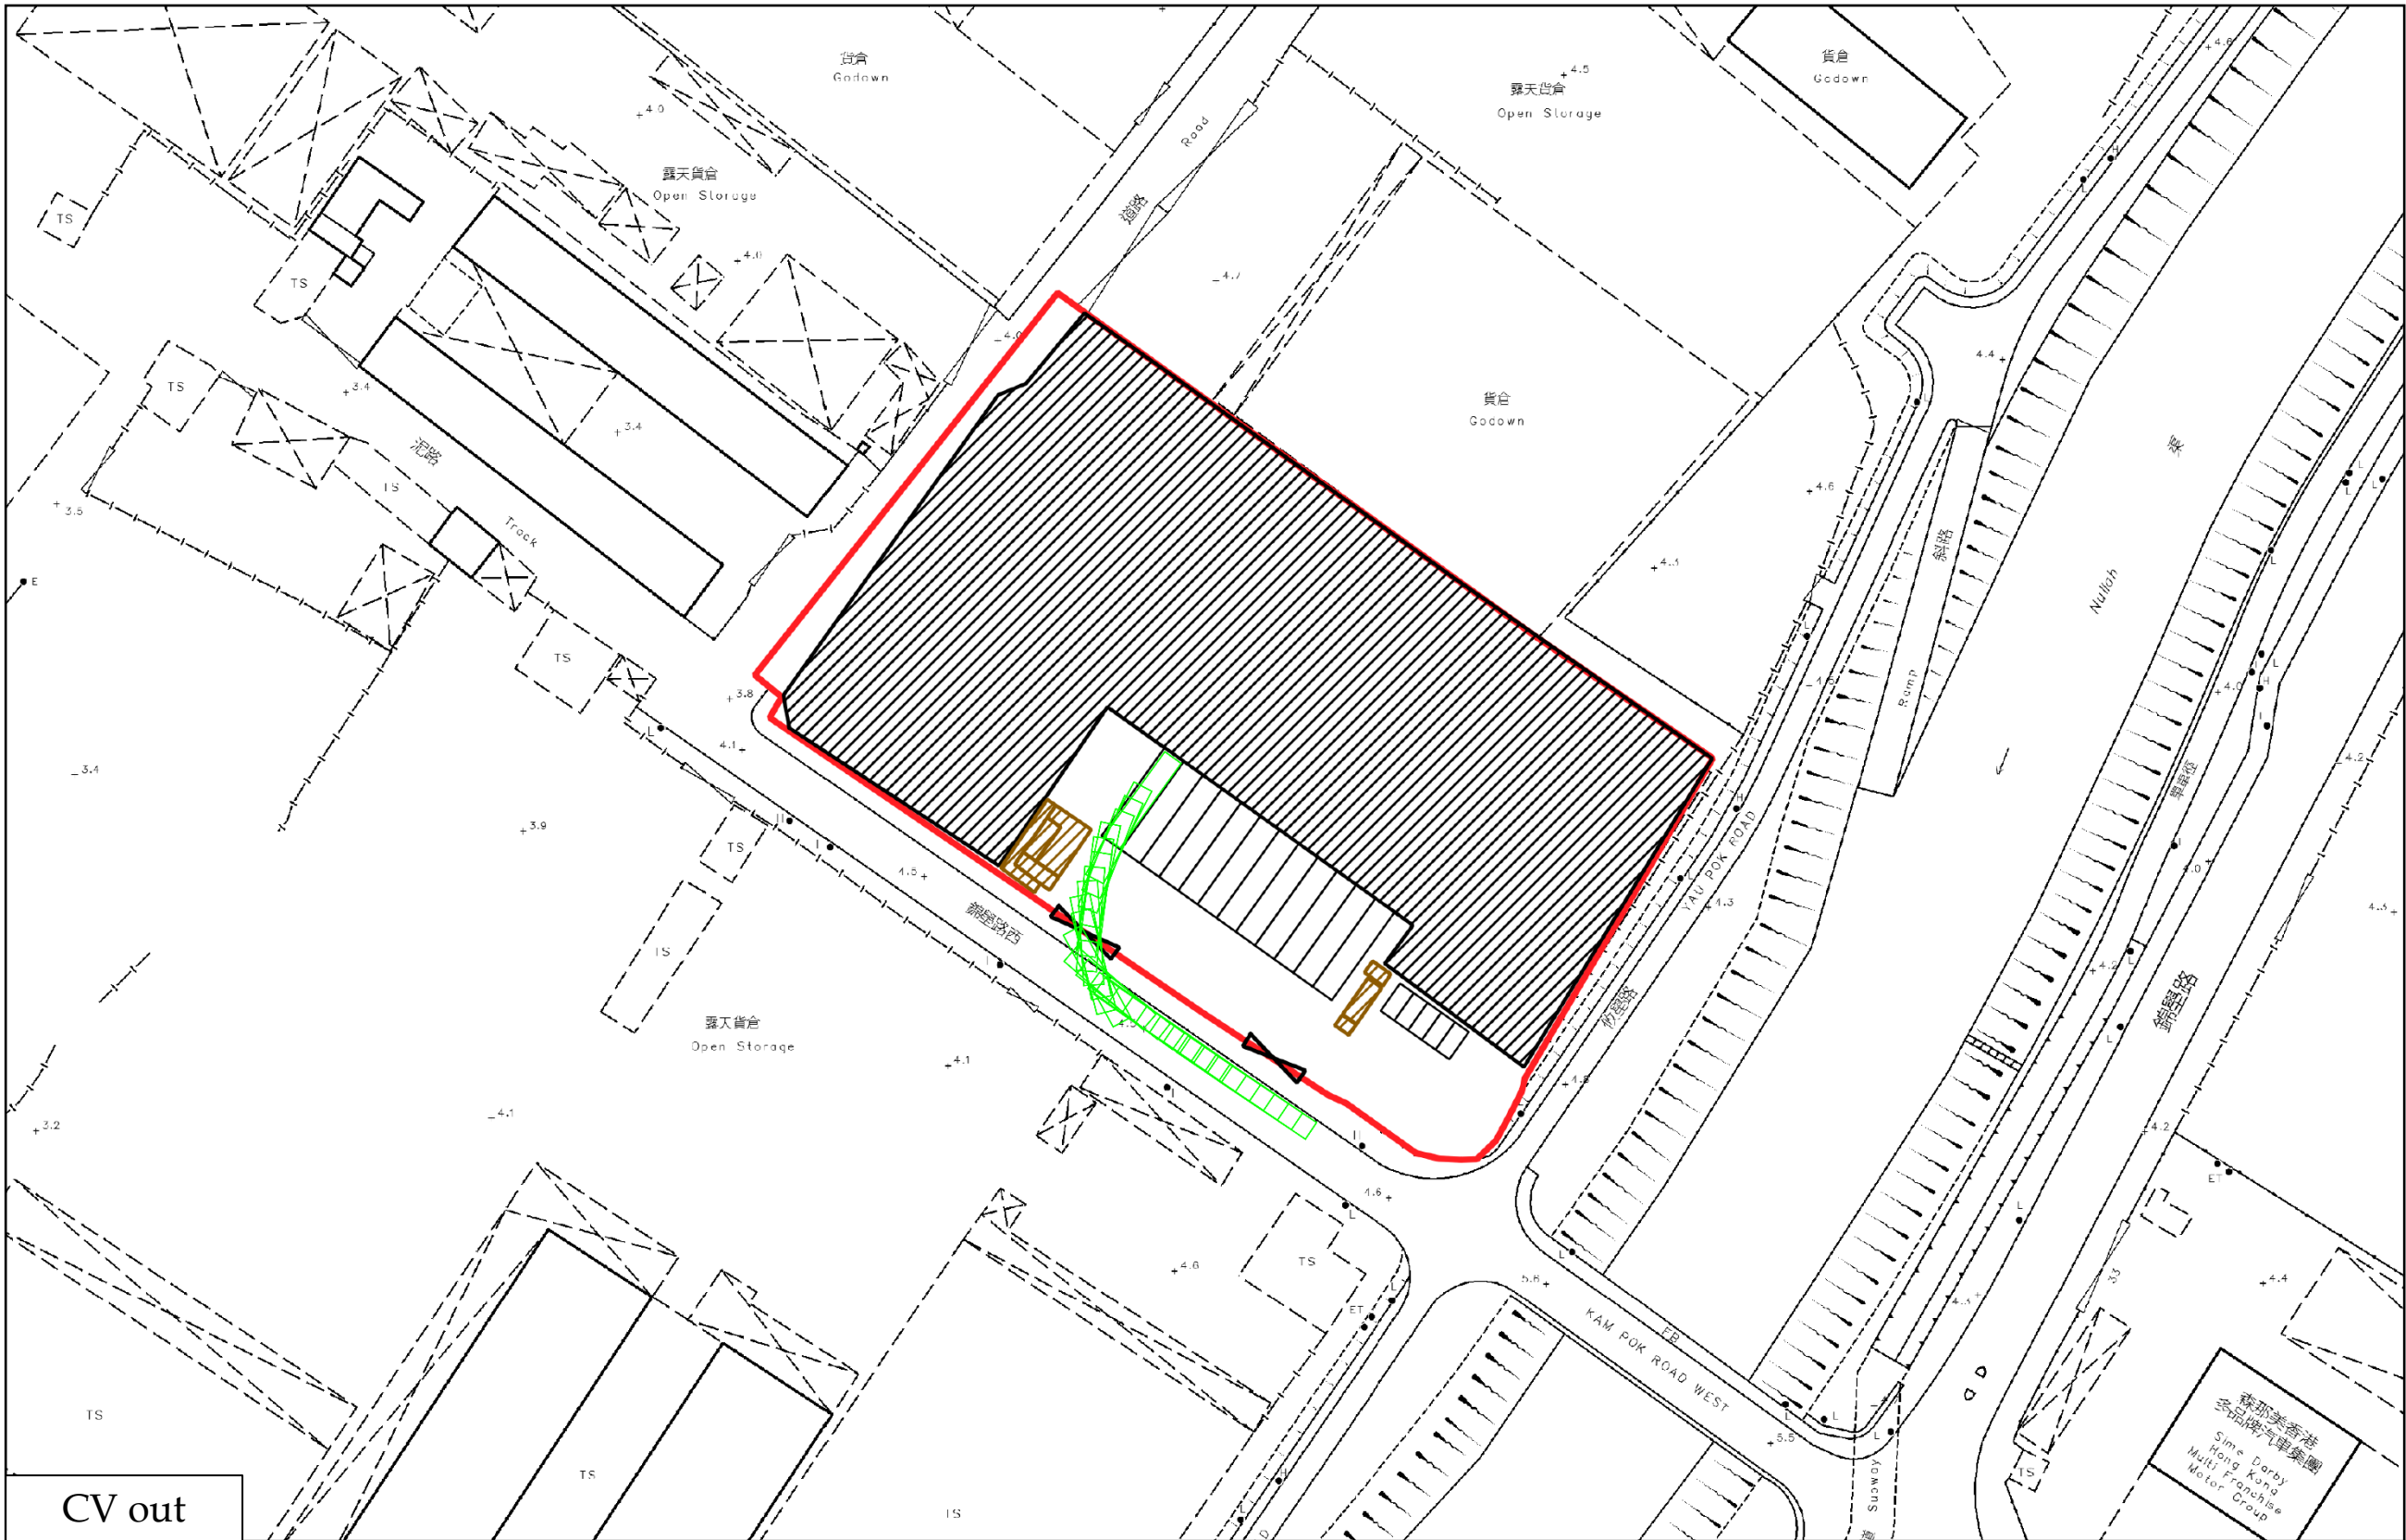

CV out




**LCH Planning and Development
Consultants Limited**

Annex 1 : Swept Path Analysis

Temporary Warehouse (Excluding Dangerous Goods Godown) with Ancillary Facilities and Associated Filling of Land for a Period of 3 Years at Lot Nos. 3719 S.J ss.1 S.A RP, 3719 S.J ss.2 RP, 3719 S.J ss.4 RP, 3719 S.J RP, 3719 S.Q ss.1 S.C RP in D.D. 104 and Adjoining Government Land, Pok Wai, Yuen Long, N.T.

(Source: HK GEODATA STORE, HKSAR Government)

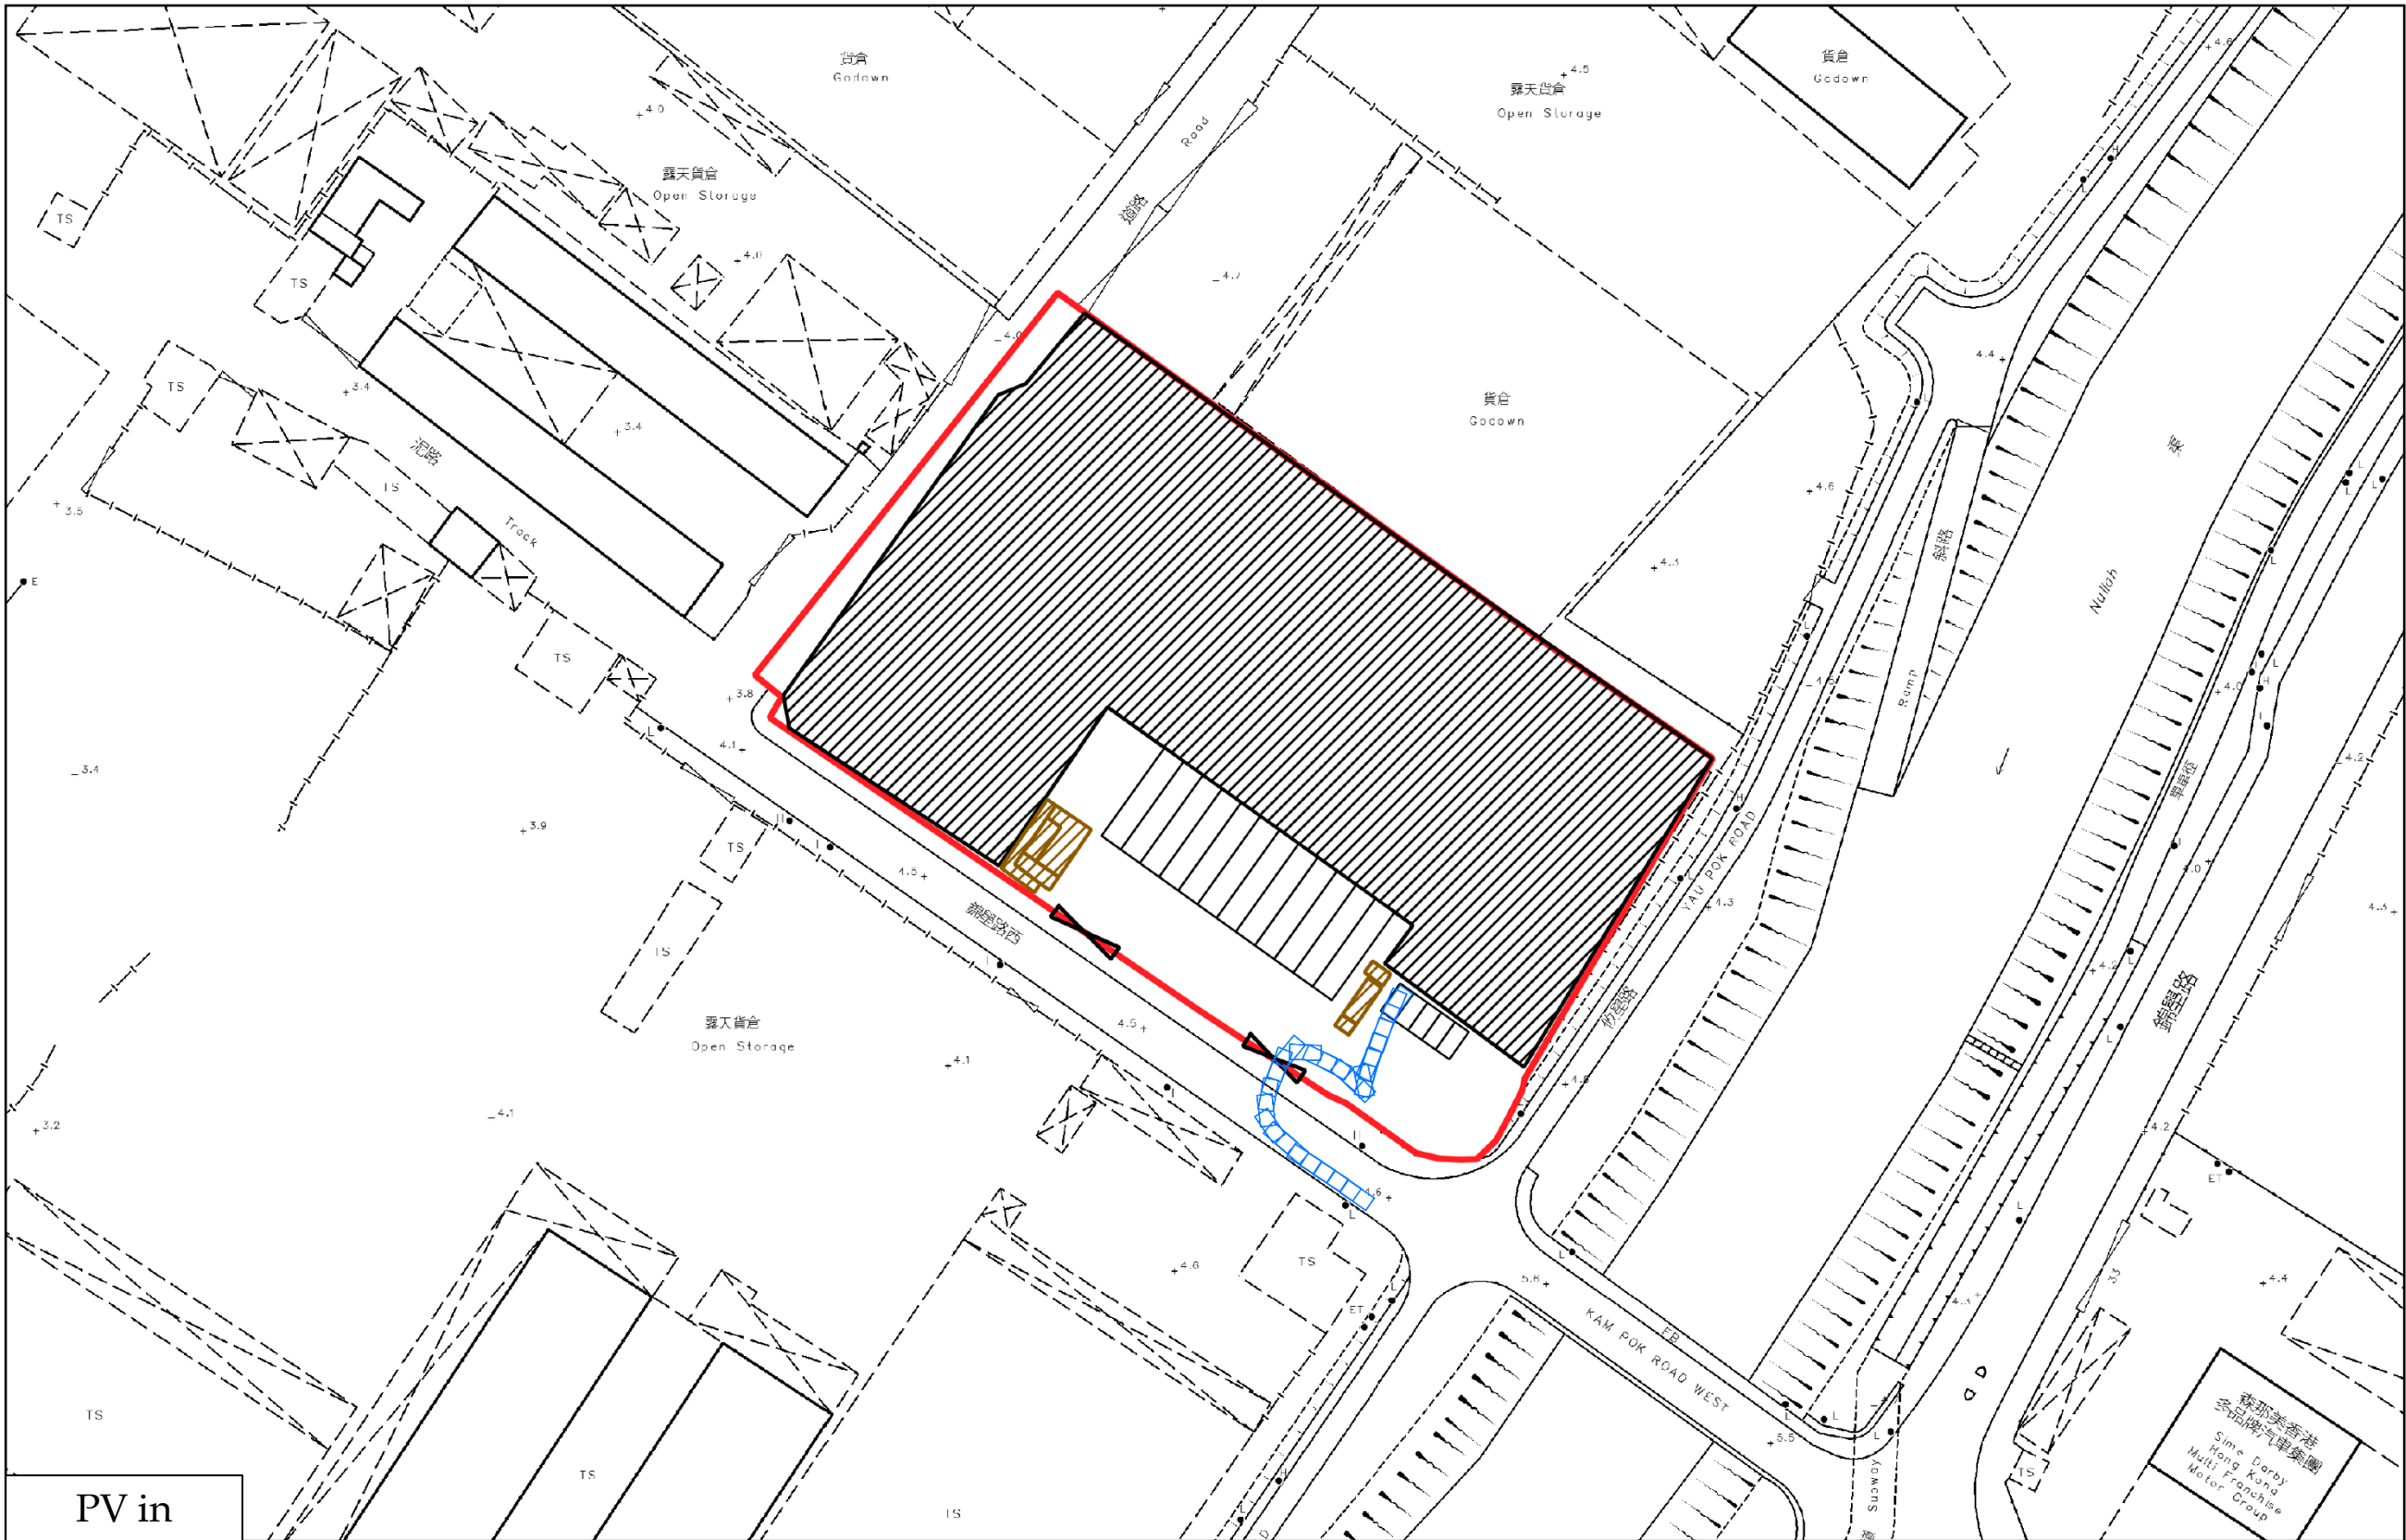




LCH Planning and Development
Consultants Limited

Annex 1 : Swept Path Analysis

Temporary Warehouse (Excluding Dangerous Goods Godown) with Ancillary Facilities and Associated Filling of Land for a Period of 3 Years at Lot Nos. 3719 S.J ss.1 S.A RP, 3719 S.J ss.2 RP, 3719 S.J ss.4 RP, 3719 S.J RP, 3719 S.Q ss.1 S.C RP in D.D. 104 and Adjoining Government Land, Pok Wai, Yuen Long, N.T.

(Source: HK GEODATA STORE, HKSAR Government)

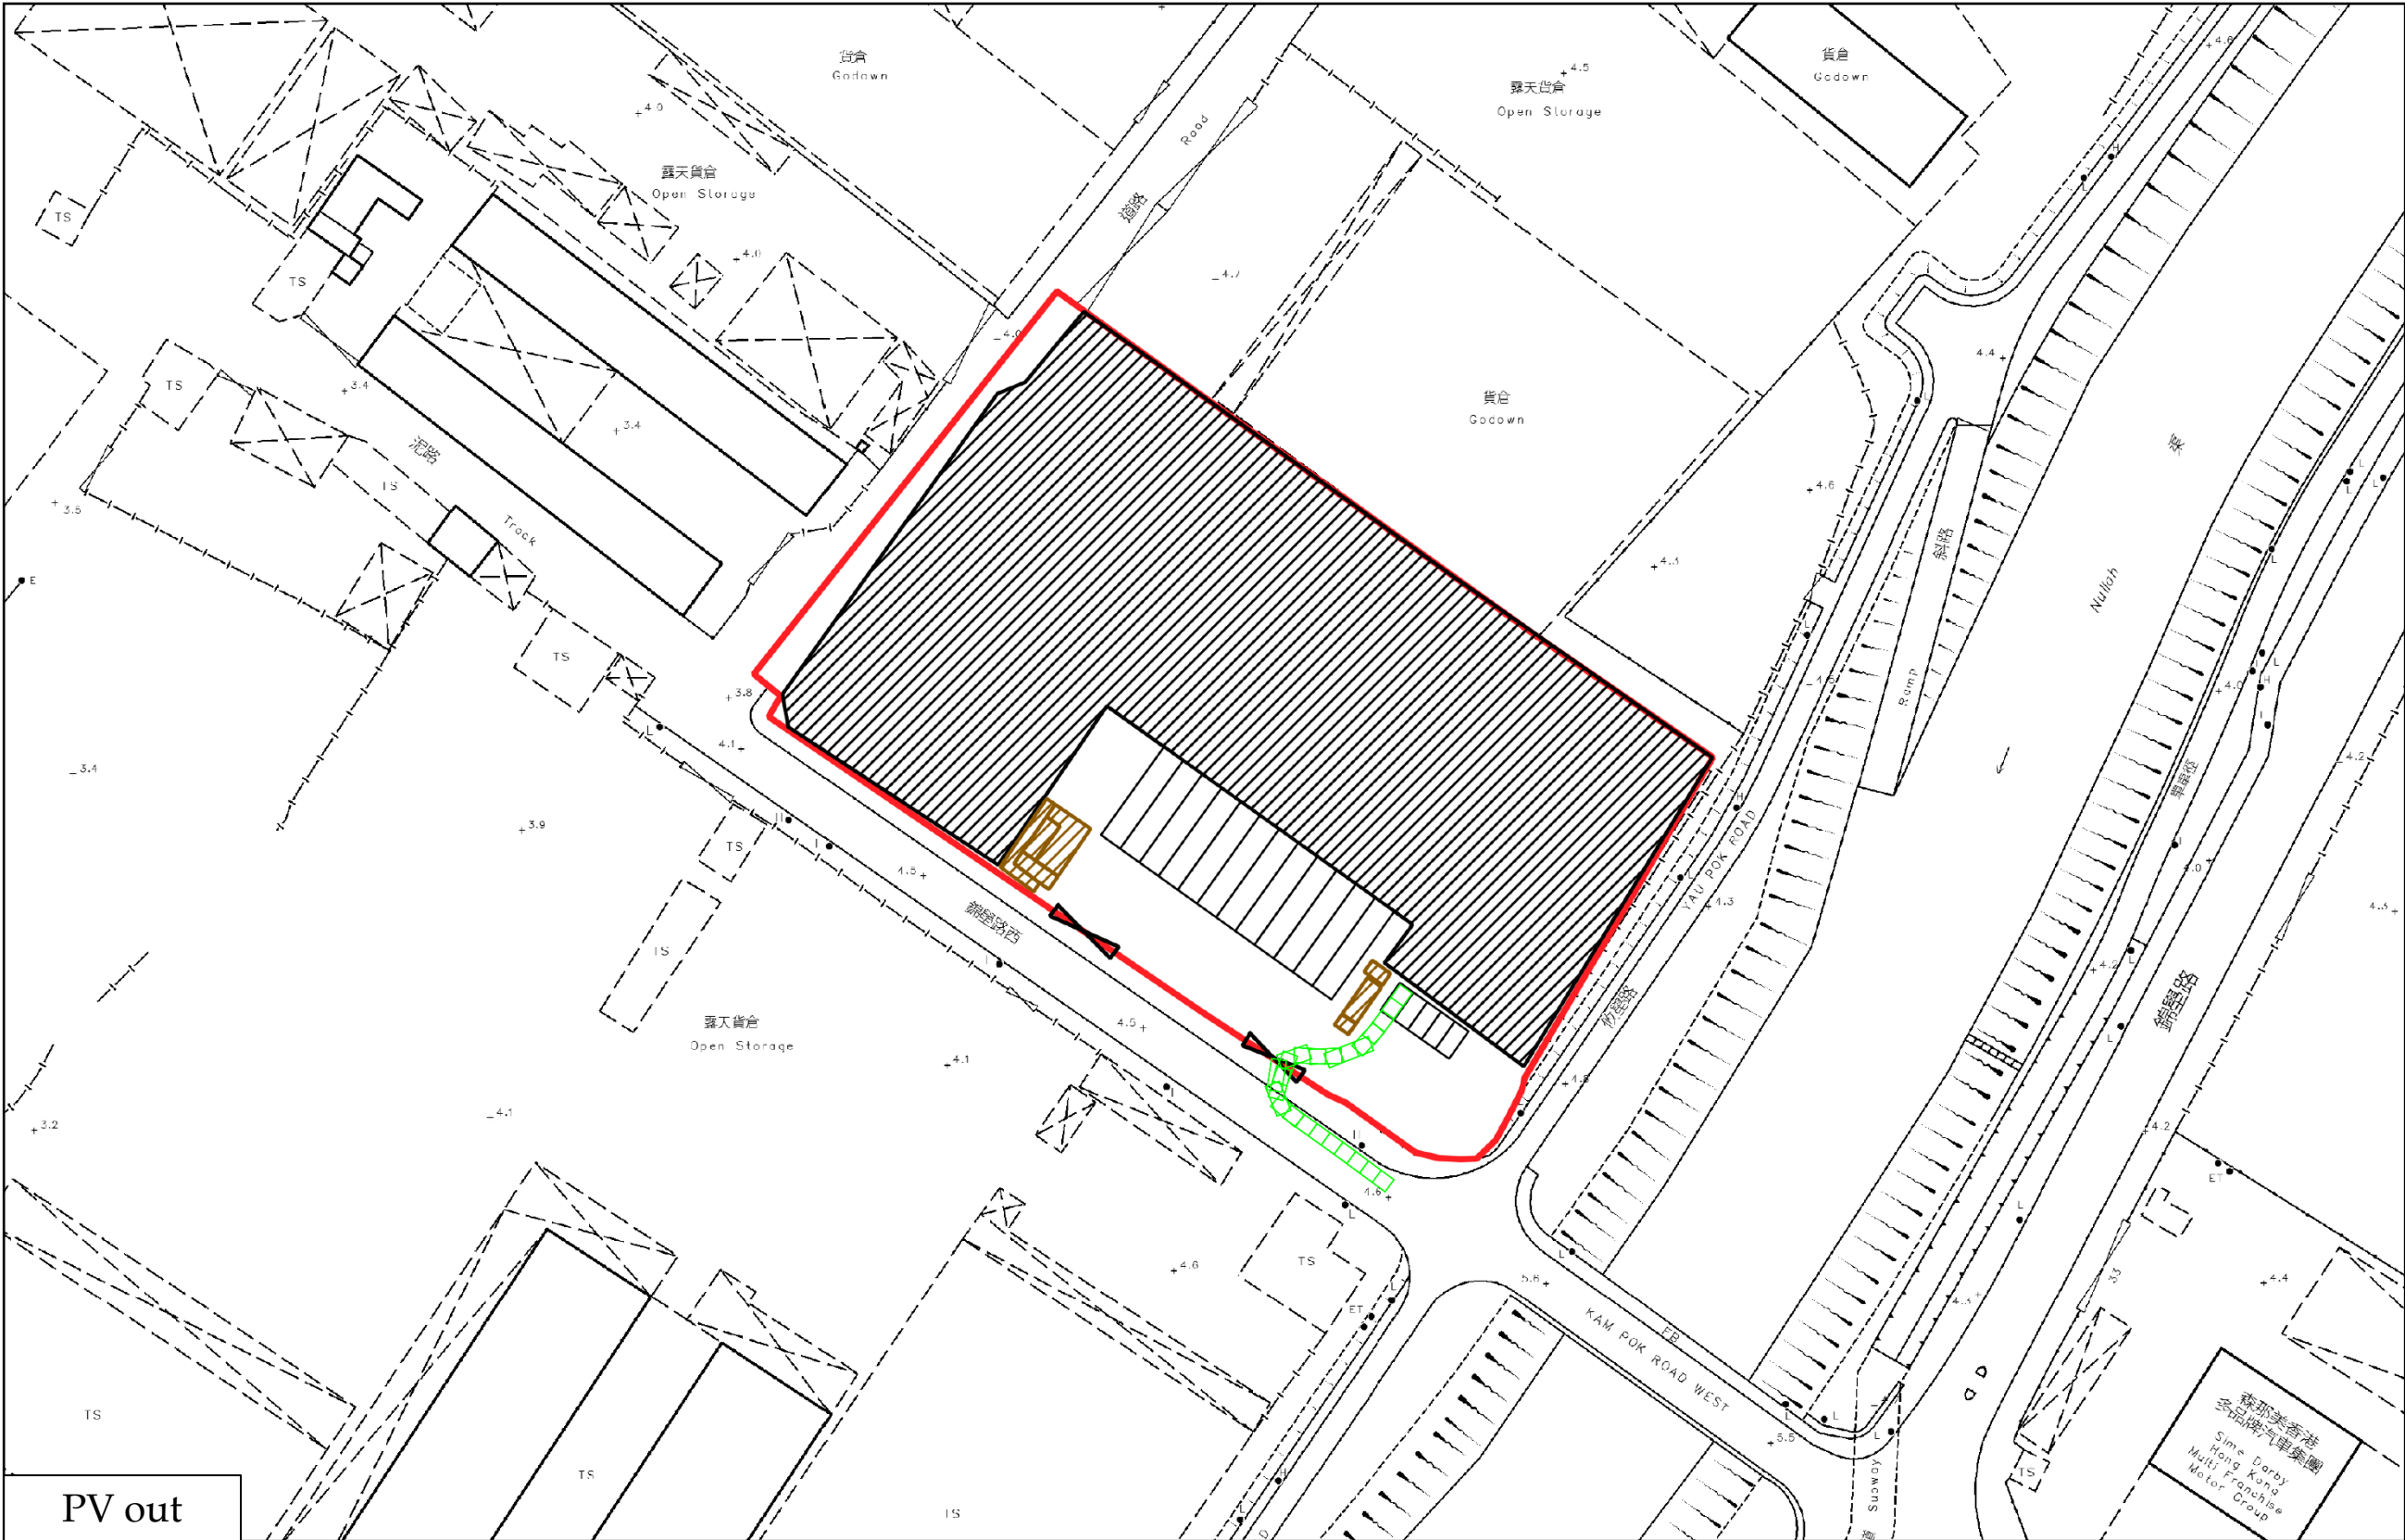


**LCH Planning and Development
Consultants Limited**

Annex 1 : Swept Path Analysis

Temporary Warehouse (Excluding Dangerous Goods Godown) with Ancillary Facilities and Associated Filling of Land for a Period of 3 Years at Lot Nos. 3719 S.J ss.1 S.A RP, 3719 S.J ss.2 RP, 3719 S.J ss.4 RP, 3719 S.J RP, 3719 S.Q ss.1 S.C RP in D.D. 104 and Adjoining Government Land, Pok Wai, Yuen Long, N.T.

(Source: HK GEODATA STORE, HKSAR Government)

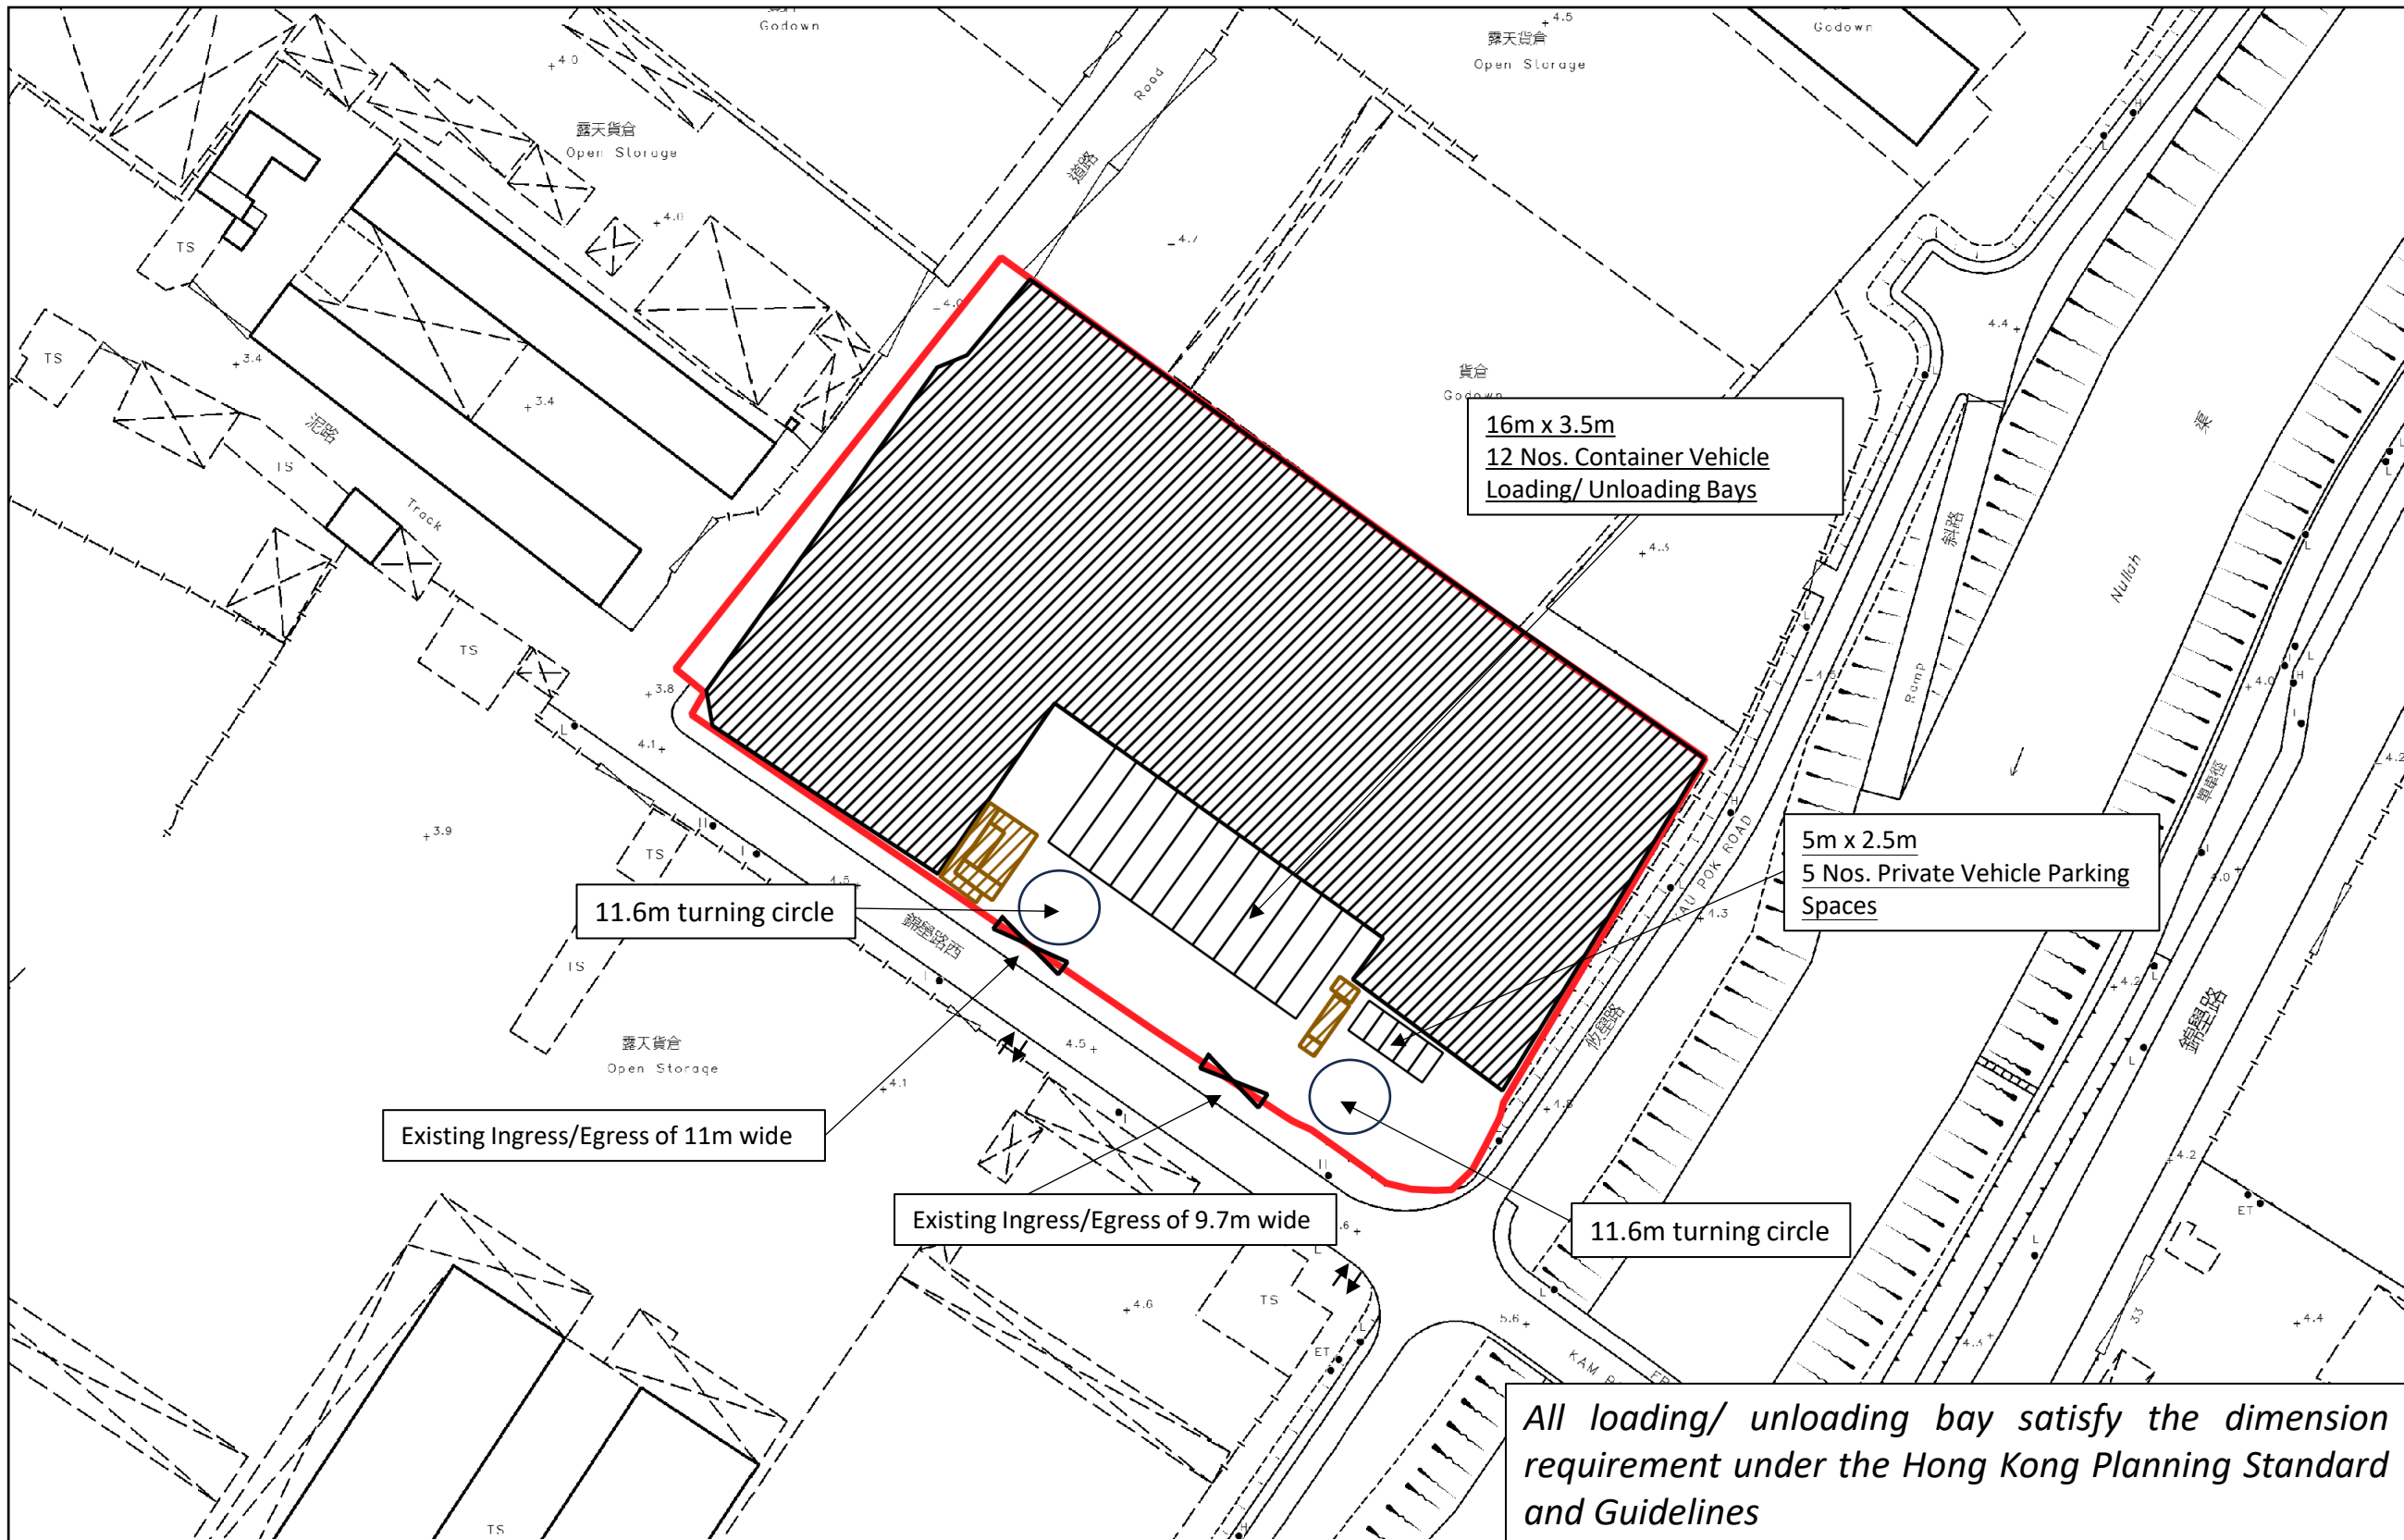

All loading/ unloading bay satisfy the dimension requirement under the Hong Kong Planning Standard and Guidelines